






FRONT ELEVATION 1/4"

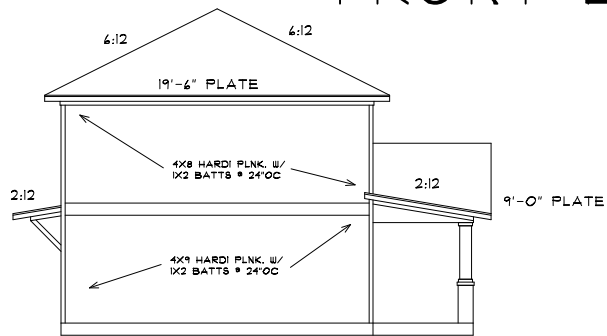


LEFT ELEVATION 1/8"

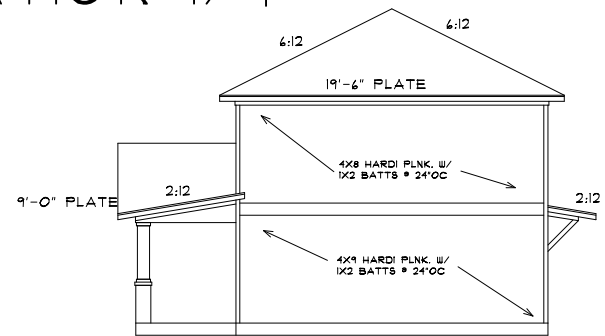

RIGHT ELEVATION 1/8"

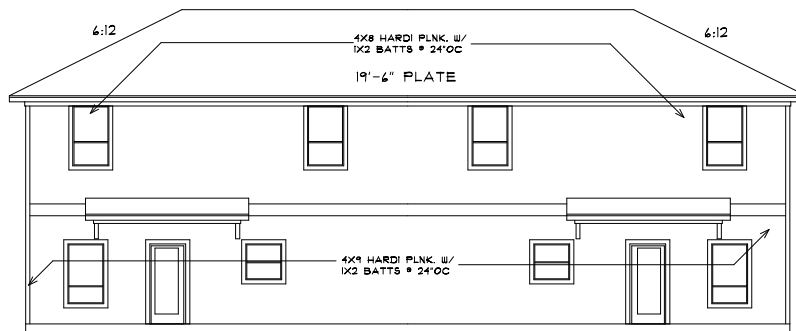

REAR ELEVATION 1/8"

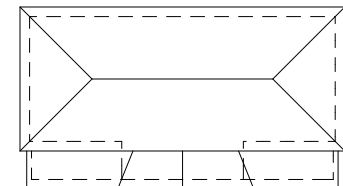

ROOF PLAN 1:20

ELECTRICAL SCHEDULE	
S	SWITCH
S3	THREE-WAY SWITCH
S4	FOUR-WAY SWITCH
D	RHEOSTAT (DIMMER SWITCH)
GFI	GRD FAULT CIRCUIT
⊖	DUPLEX OUTLET
⊕	QUADRUPLUX OUTLET
⊖ OH	CEILING DUPLEX
⊖ FP	FLOOR DUPLEX
⊖ WP	WEATHER PROOF D UPLEX
⊖ D	DEDICATED CIRCUIT
PH	PHONE JACK
TV	TELEVISION JACK W/ CAT 5E
N	NETWORK JACK
M	MODEM OUTLET
DB	DOOR BELL BUTTON
CH	DOOR CHIME
T	THERMOSTAT
SD	SMOKE DETECTOR
⊖	220 VOLT OUTLET
⊖	CEILING LIGHT
⊖	4" FLUSH MOUNT LED DISK LIGHTS
⊖	EXTERIOR LED UP LIGHTS
⊖	WALL MOUNT FIXTURE
⊖	CHANDELIER
⊖	EYEBALL LIGHT
⊖	RECESSED EYEBALL LIGHT
⊖	LED LIGHT 2 OR 4 BULBS
⊖	EXHAUST FAN
HVL	HEAT/VENT/LIGHT
⊖	TRACK LIGHTING
⊖	FLOODLIGHT
S	SPEAKER
I	INTERCOM
GD	PREWIRE FOR GAR. DOOR OPENER

NOTE: ALL ELECTRICAL WORK TO BE AS PER CITY ADOPTED NEC CODE AND ANY LOCAL CITY CODE REQUIREMENTS.


NOTE: VERIFY ALL PLUG LOCATIONS REQUIRED BY LOCAL CODES.

NOTE: ALL LED DISK LIGHTS NEED BLUE BOX ONLY.


NOTE: HVAC TO PROVIDE EXHAUST FANS. ELECTRICIAN TO PROVIDE WIRE AND HOOK UP.

NOTE: HVAC TO PROVIDE DRYER VENT & INSTALL.

NOTE: HVAC TO PROVIDE & INSTALL MICROWAVE VENT.

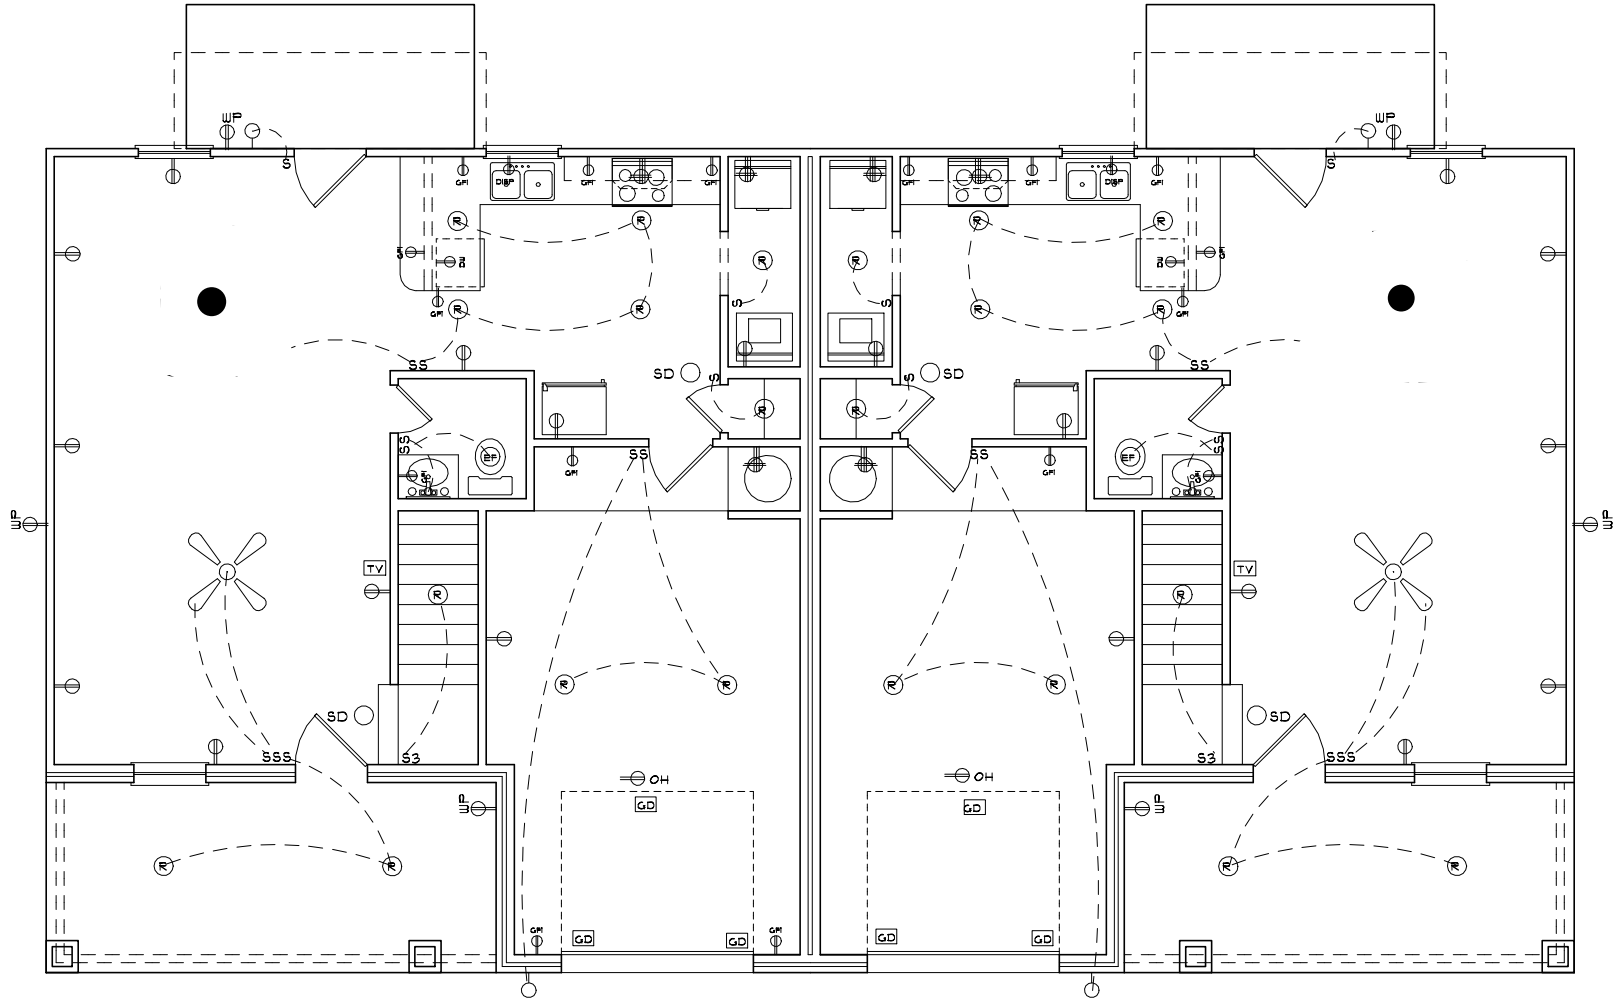

FLOOR ONE ELECTRIC PLAN 1/4"

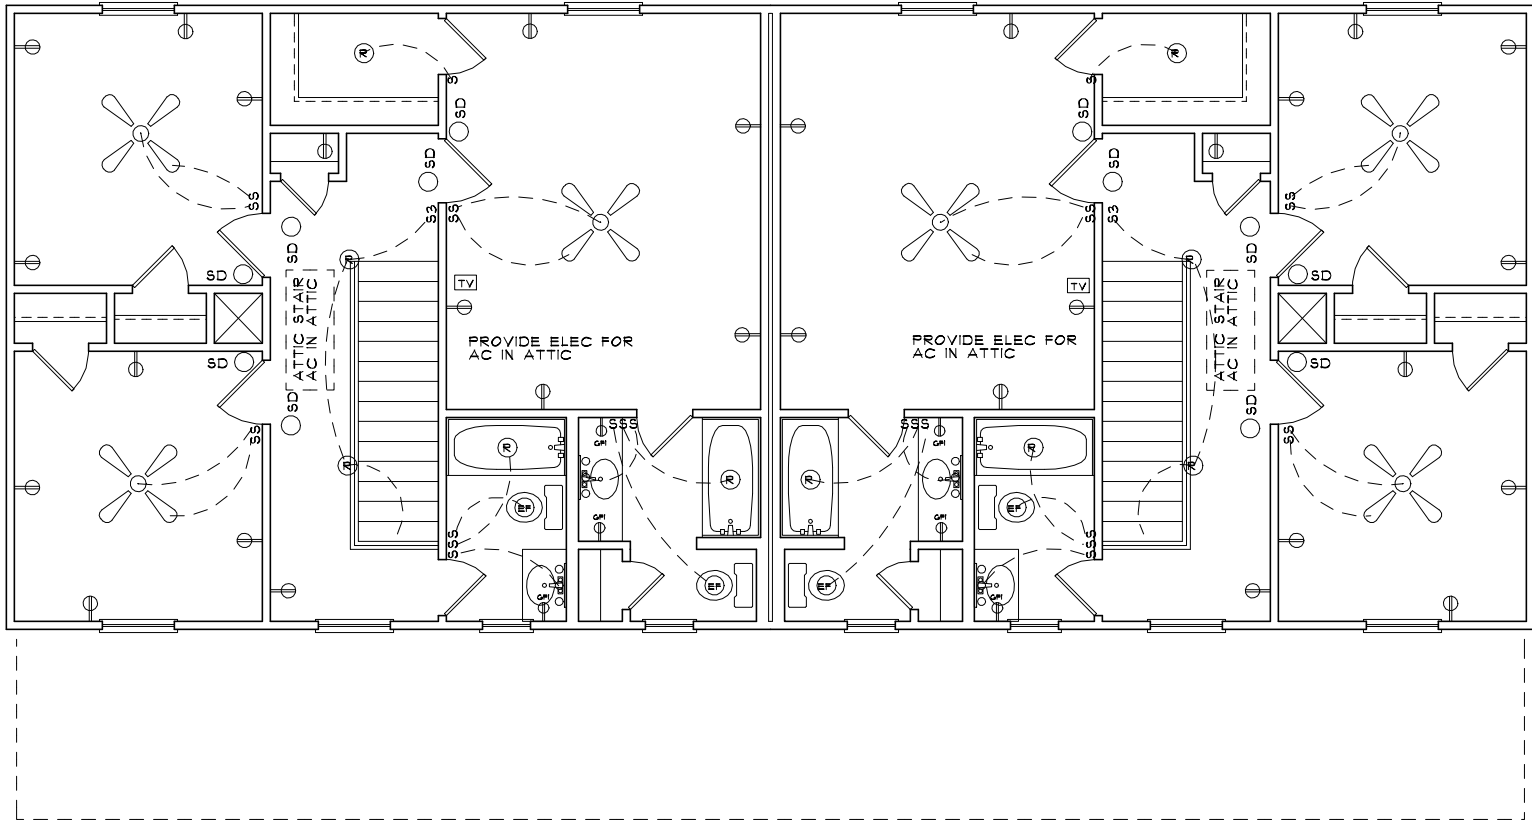

FLOOR TWO ELECTRIC PLAN 1/4"