

LOWER LEVEL

1/8" = 1'-0"

Copyright 2026
Guillot Vivian Viehmann
Architects, Inc.
All rights reserved.


Ownership of Documents:
This document and the ideas and
designs incorporated herein, as an
instrument of professional service, is the
property of Guillot Vivian Viehmann
Architects and is not to be used, in
whole or in part, for this or for any other
project without written authorization.


NOTES:

COMMON SCHOOL
52 SOULE DRIVE, FAIRFIELD, VT
GUILLOT VIVIAN VIEHMANN ARCHITECTS, INC. BURLINGTON, VT 802.862.9631

DATE: 01/14/2026
REVISED:
SCALE:
1/8" = 1'-0"
DRAWING:
BASEMENT FLOOR
PLAN
SHEET:
SD1.0a

PROGRESS SET

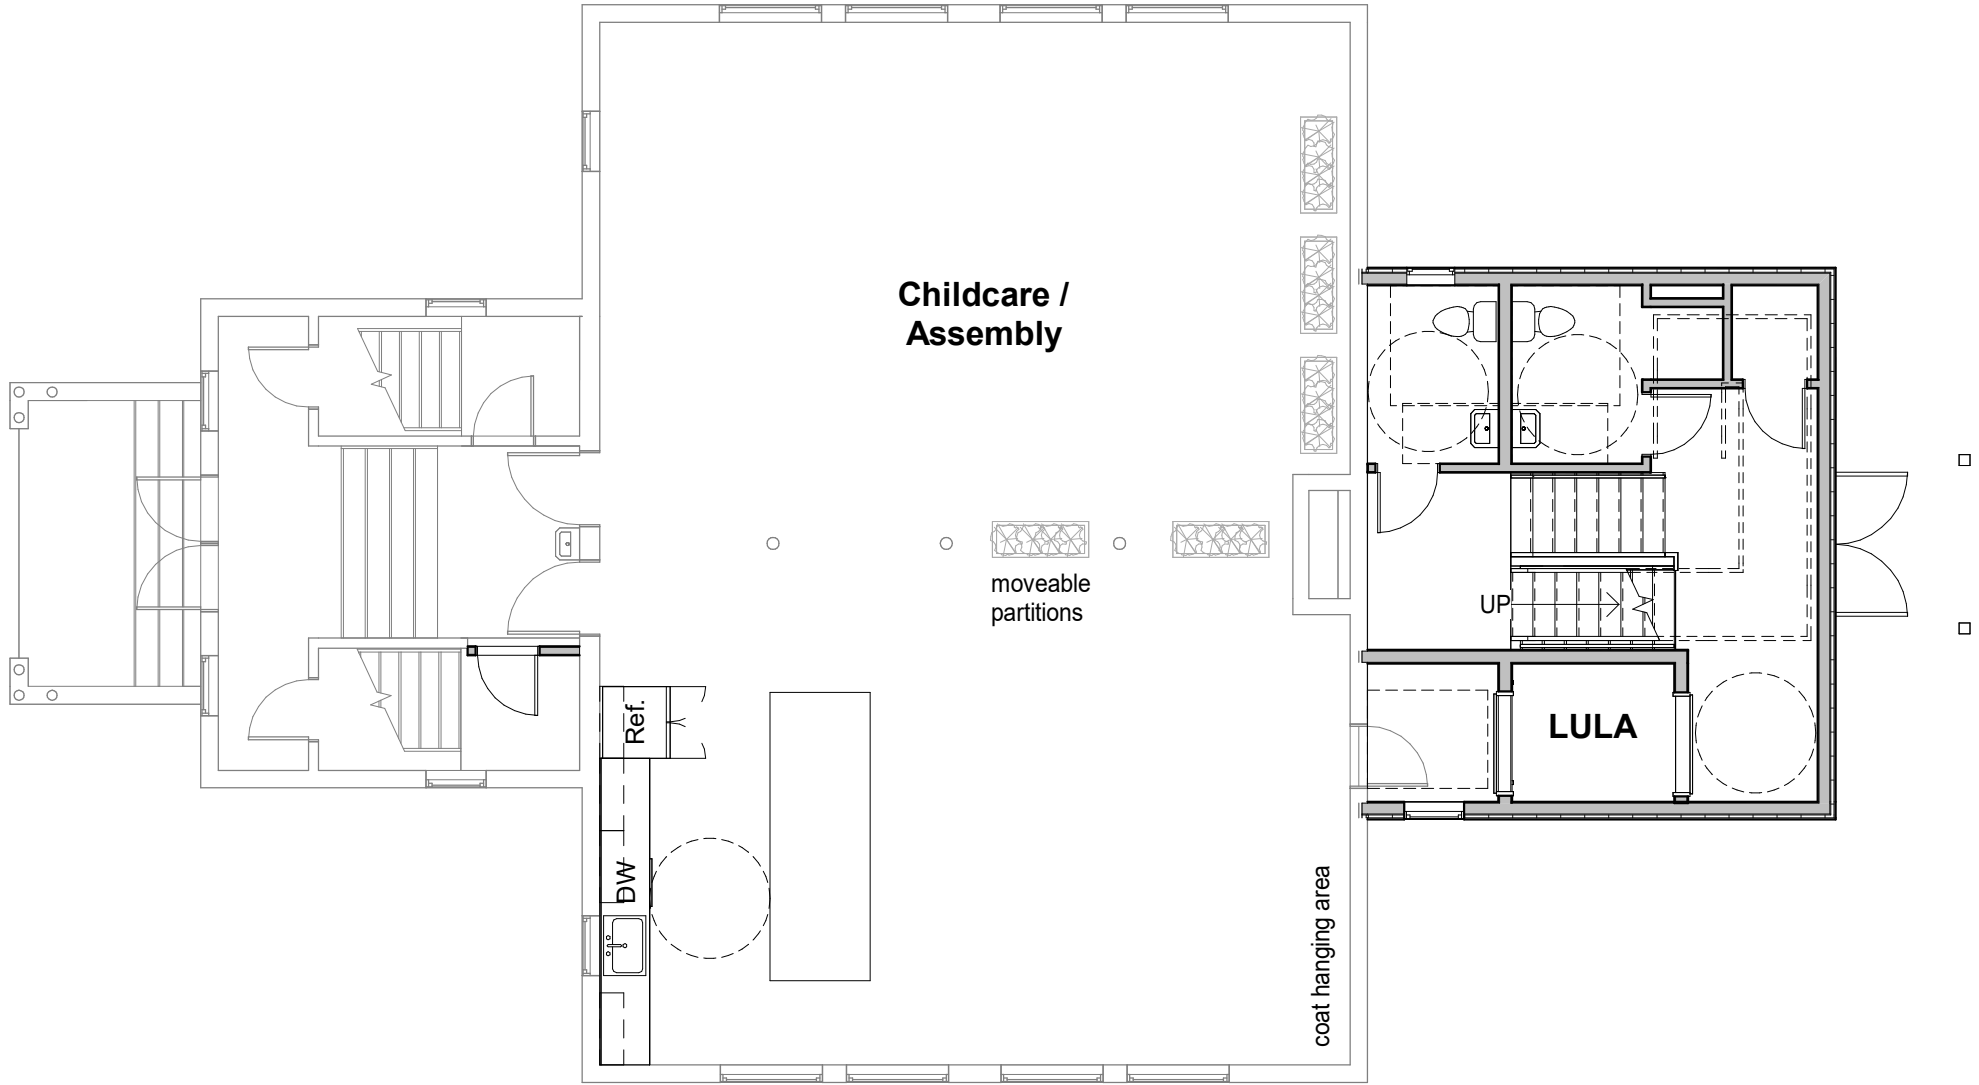

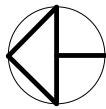 **FIRST FLOOR**
1/8" = 1'-0"

Copyright 2026
Guillot Vivian Viehmann
Architects, Inc.
All rights reserved.



Ownership of Documents:
This document and the ideas and
designs incorporated herein, as an
instrument of professional service, is the
property of Guillot Vivian Viehmann
Architects and is not to be used, in
whole or in part, for this or for any other
project without written authorization.

NOTES:

COMMON SCHOOL
52 SOULE DRIVE, FAIRFIELD, VT
GUILLOT VIVIAN VIEHMANN ARCHITECTS, INC. BURLINGTON, VT 802.862.9631

DATE: 01/14/2026
REVISED:
SCALE:
1/8" = 1'-0"
DRAWING:
FIRST FLOOR
PLAN
SHEET:
SD1.1a

PROGRESS SET

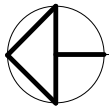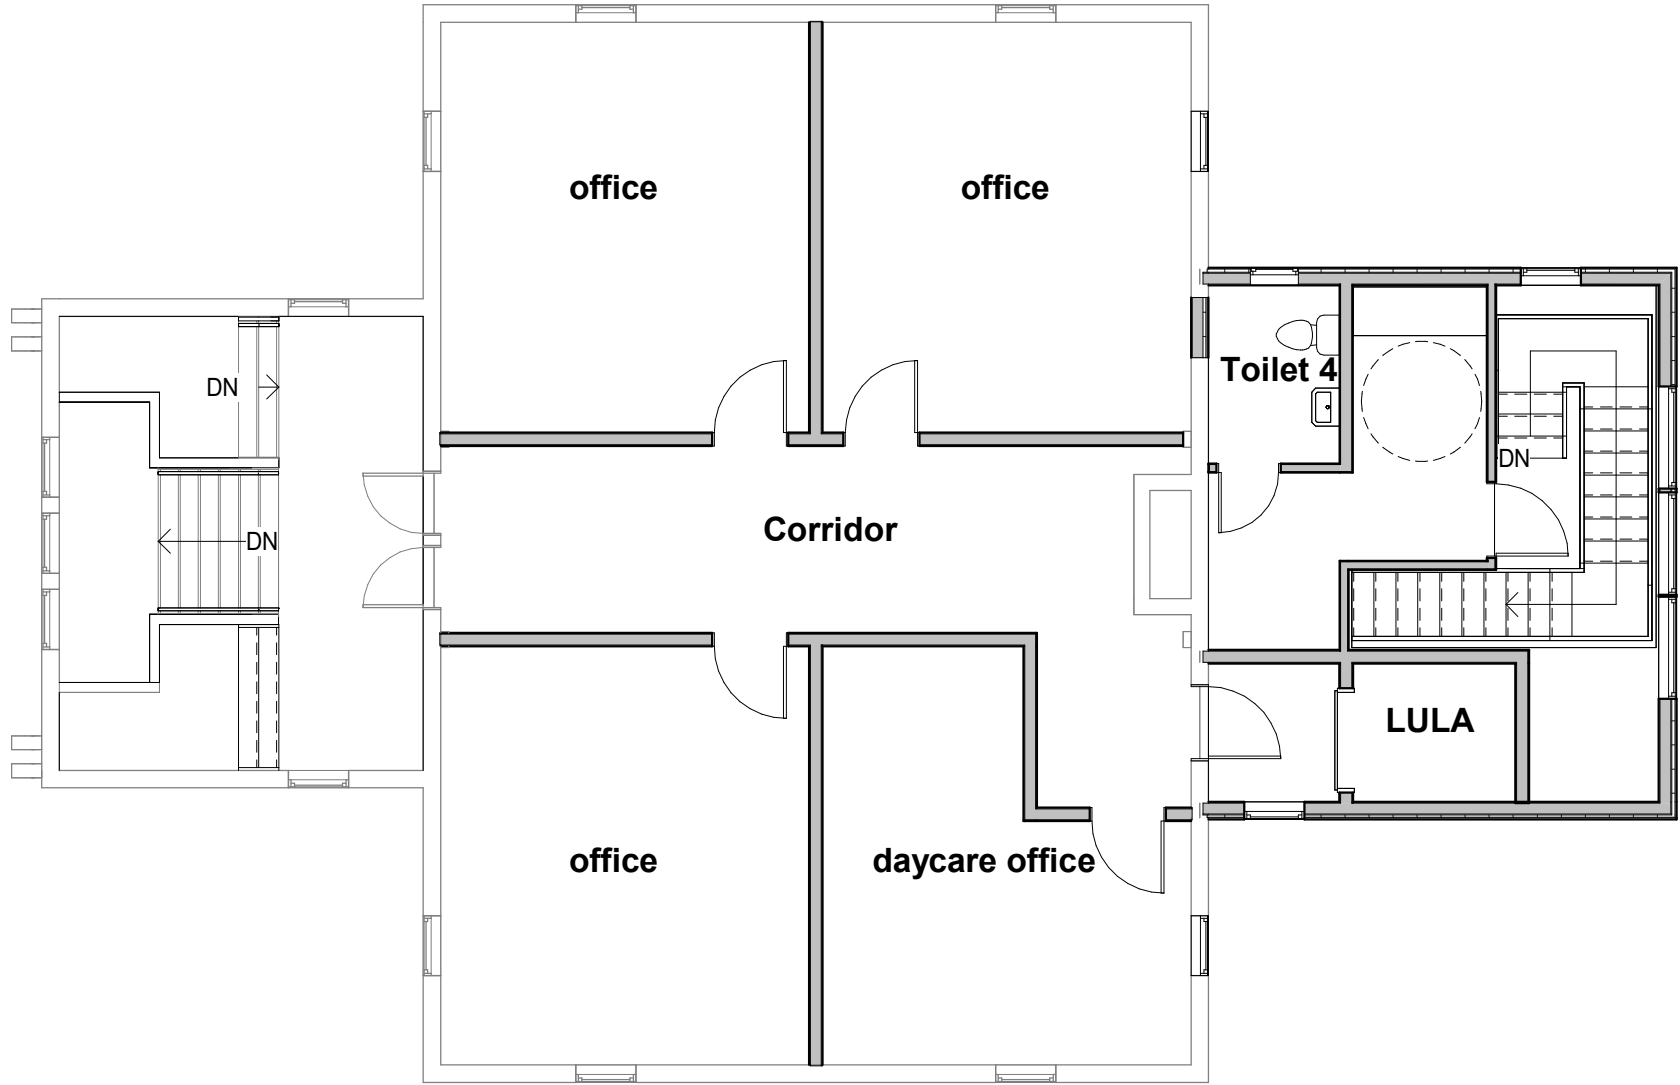

SECOND FLOOR

1/8" = 1'-0"

Copyright 2026
Guillot Vivian Viehmann
Architects, Inc.
All rights reserved.

Ownership of Documents:
This document and the ideas and
designs incorporated herein, as an
instrument of professional service, is the
property of Guillot Vivian Viehmann
Architects and is not to be used, in
whole or in part, for this or for any other
project without written authorization.

NOTES:

COMMON SCHOOL
52 SOULE DRIVE, FAIRFIELD, VT
GUILLOT VIVIAN VIEHMANN ARCHITECTS, INC. BURLINGTON, VT 802.862.9631

DATE: 01/14/2026
REVISED:
SCALE:
1/8" = 1'-0"
DRAWING:
SECOND FLOOR
PLAN
SHEET:
SD1.2a

PROGRESS SET