




SKETCH DESIGN FOR AN EXTENSION TO 27 SHENLEY HILL, RADLETT.

89 Golborne Road, London, W10 5NL
Tel: 0845 689 2050 E: oliver@oliverbridge.com
www.oliverbridge.com / www.sc3d.co

PROJECT: 27 SHENLEY HILL, RADLETT. EXTENSION.

CREATE
+SPACE

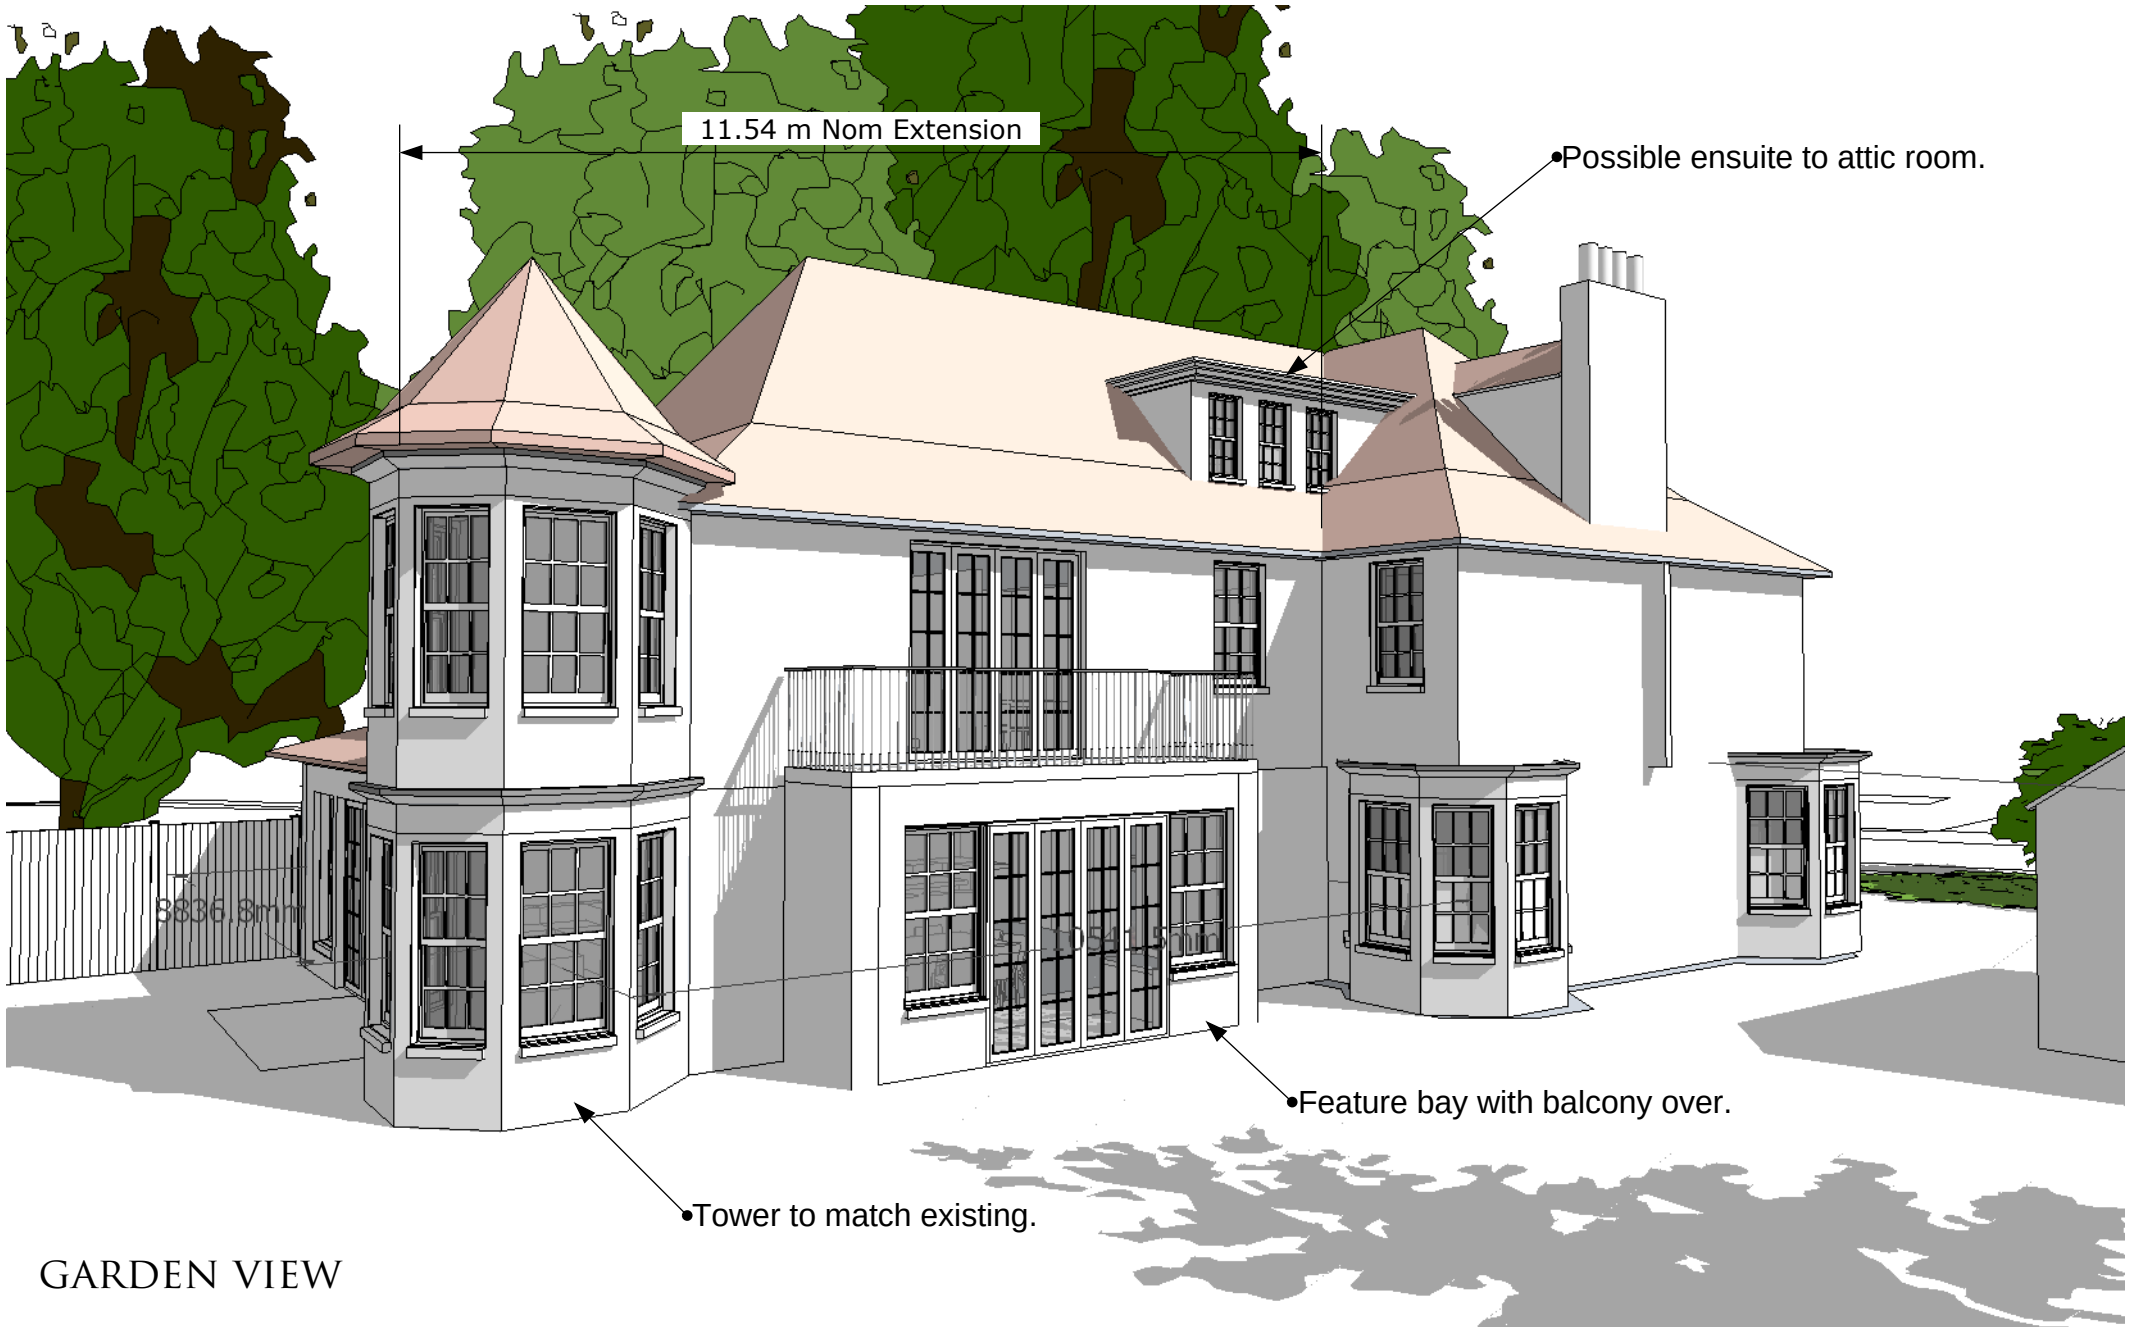


GARDEN VIEW

89 Golborne Road, London, W10 5NL
Tel: 0845 689 2050 E: oliver@oliverbridge.com
www.oliverbridge.com / www.sc3d.co


PROJECT: 27 SHENLEY HILL, RADLETT. EXTENSION.

CREATE
+SPACE

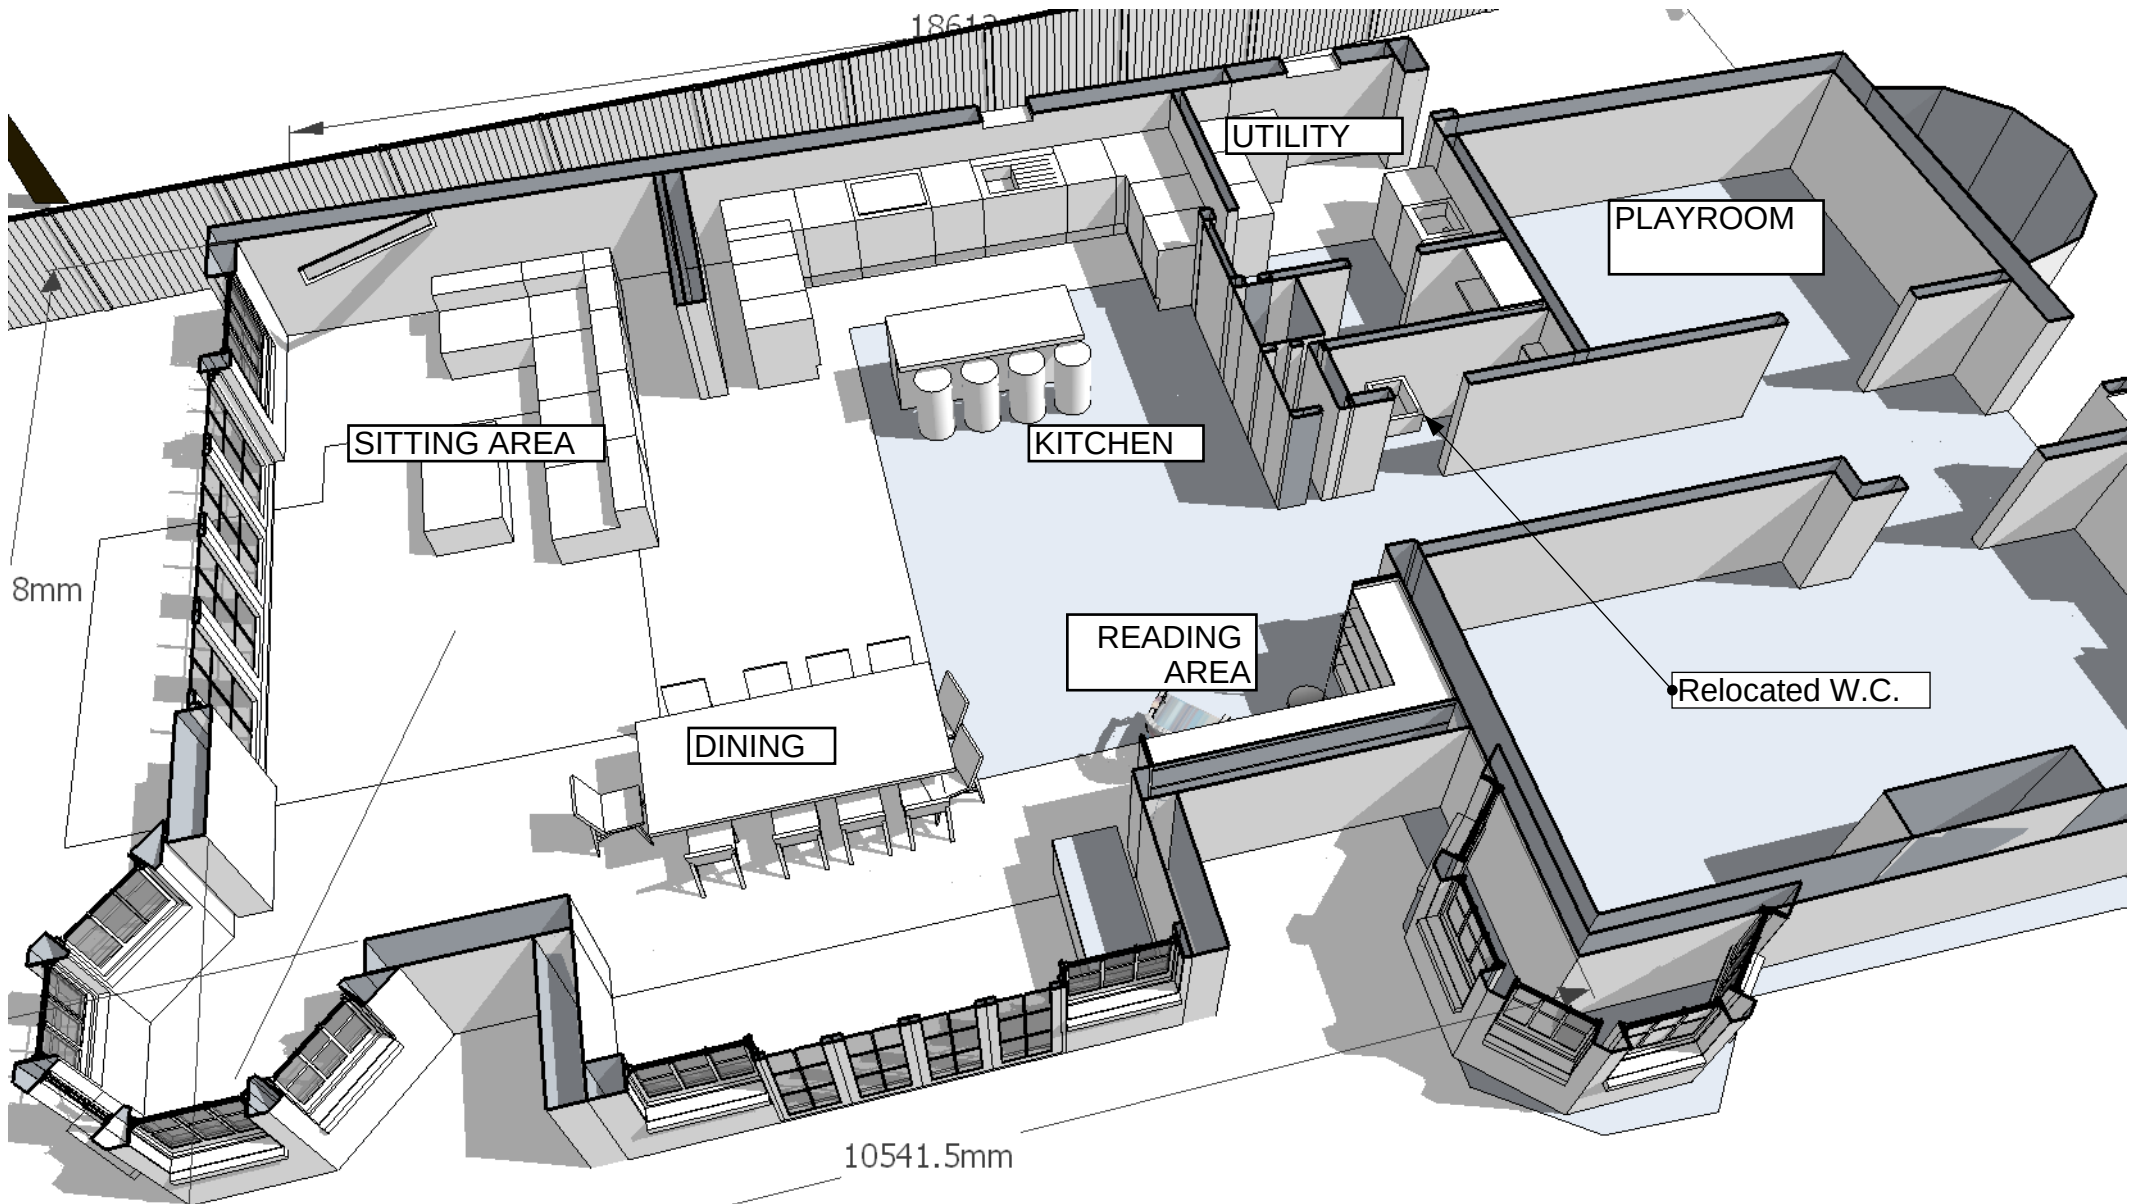


GROUND FLOOR PERSPECTIVE PLAN


1:100@A3

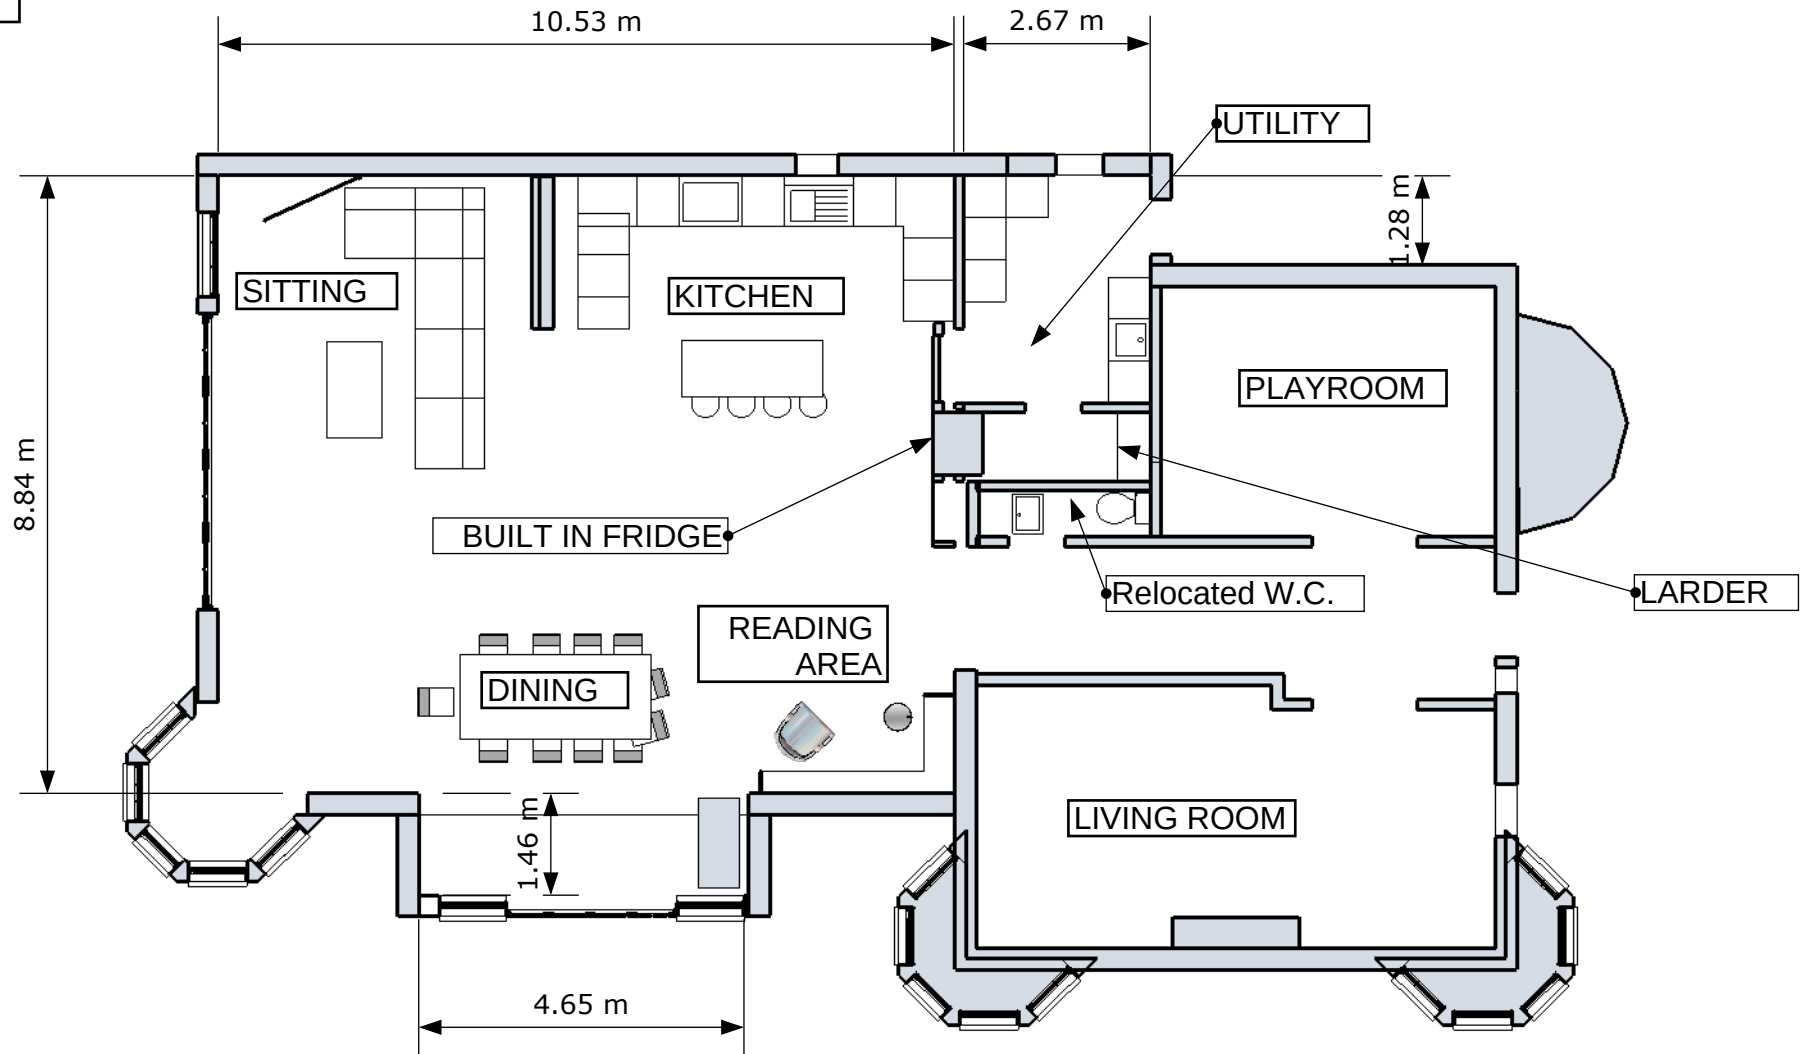

GROUND FLOOR PLAN

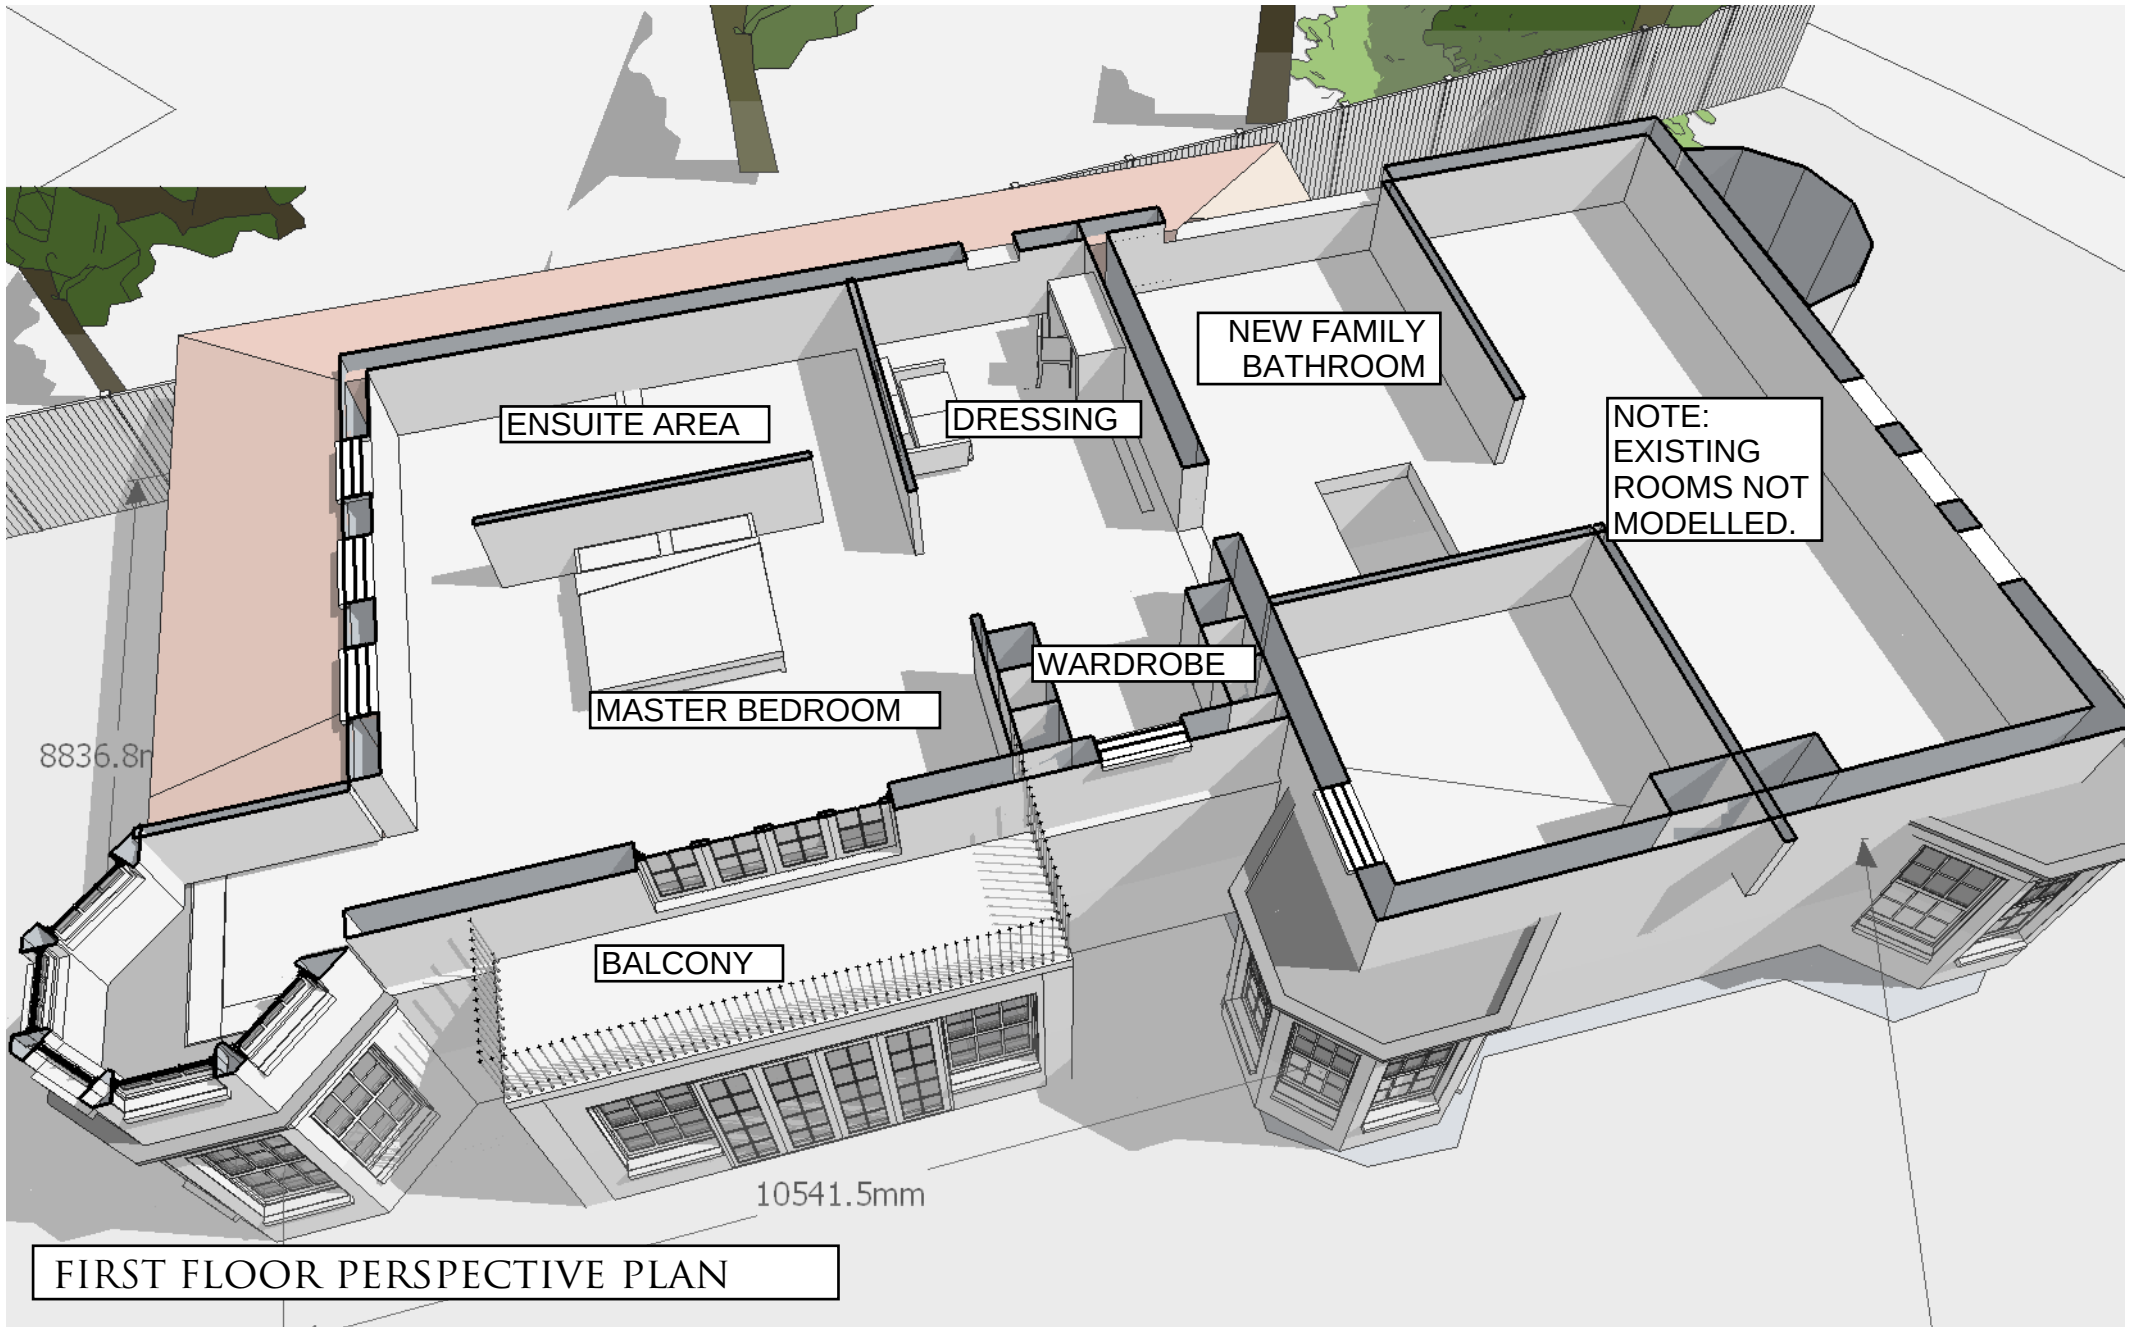

1:100@A3

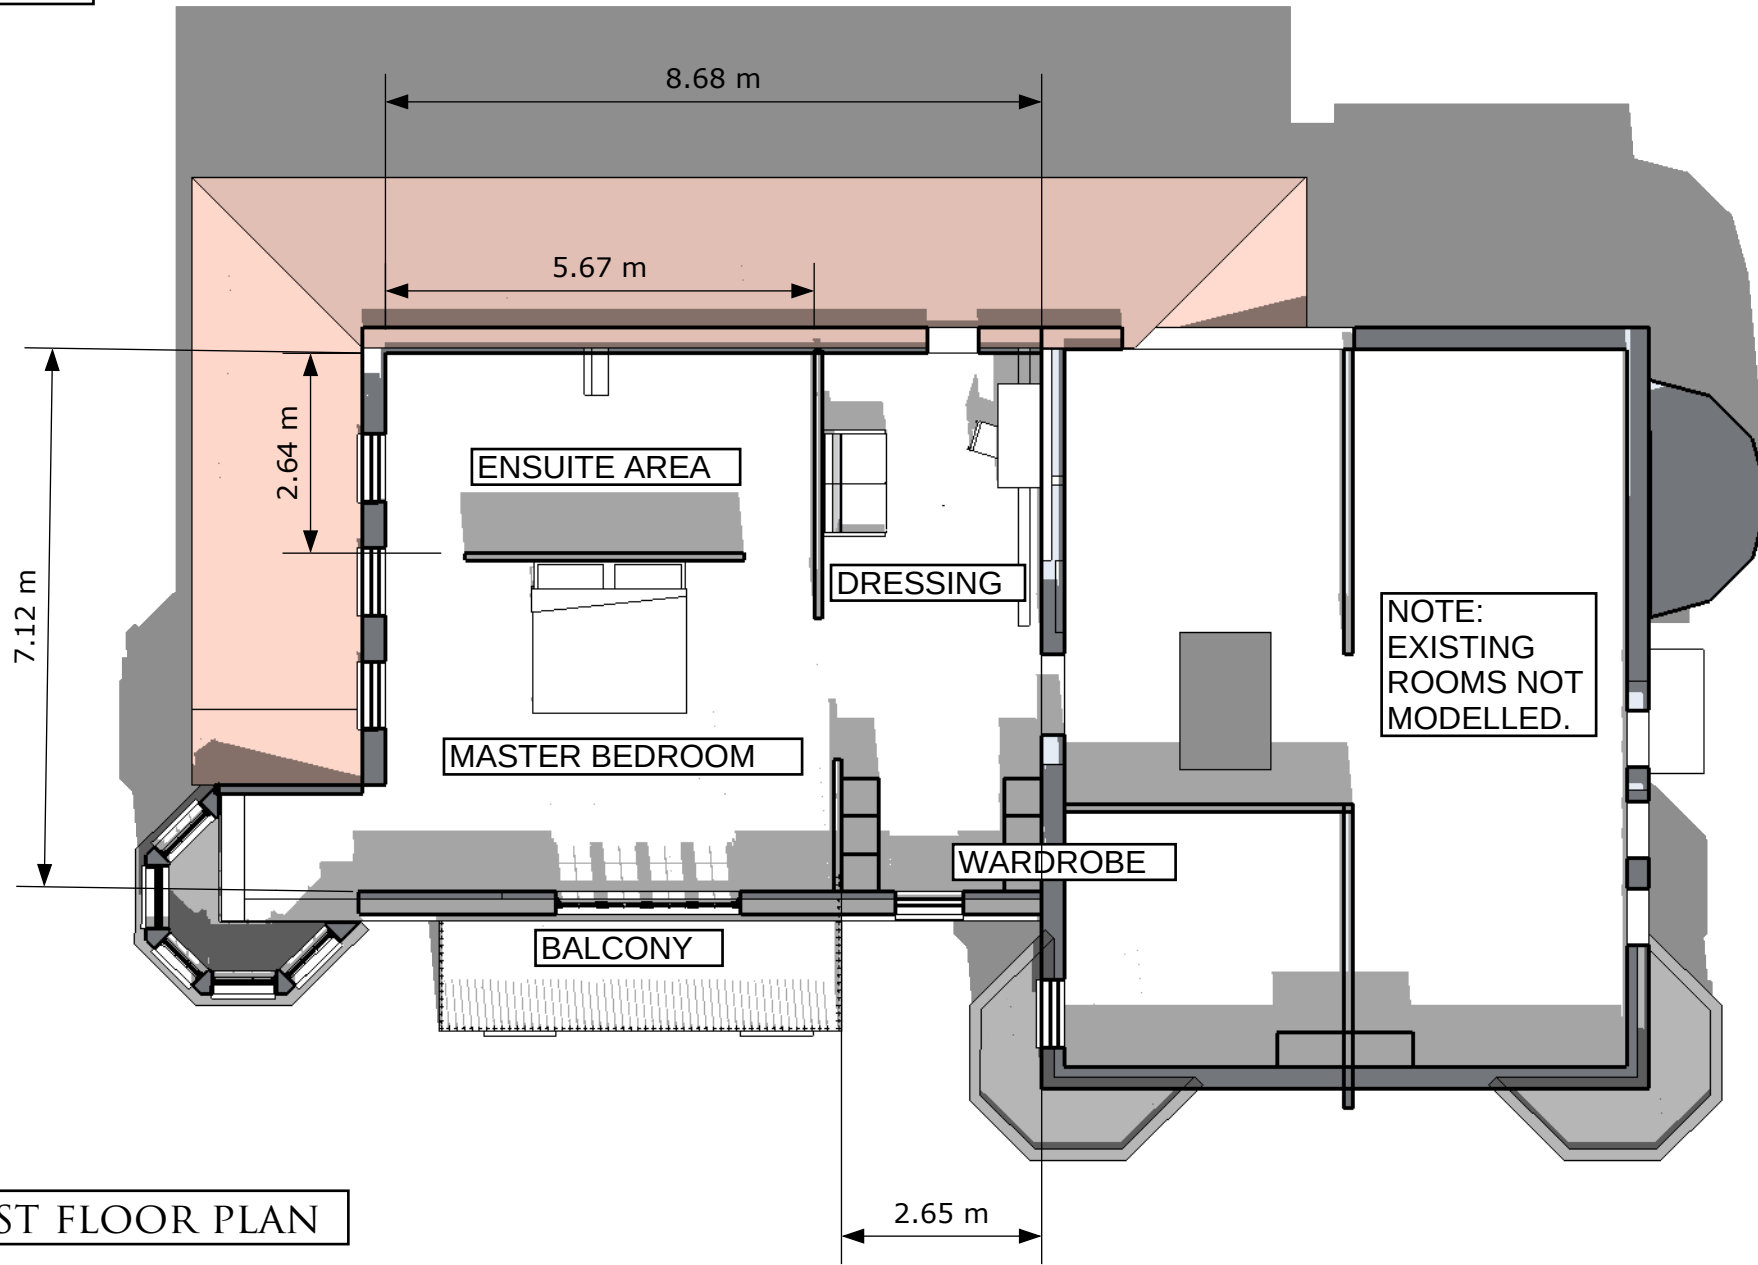

FIRST FLOOR PLAN




GARDEN ELEVATION

89 Golborne Road, London, W10 5NL
Tel: 0845 689 2050 E: oliver@oliverbridge.com
www.oliverbridge.com / www.sc3d.co

PROJECT: 27 SHENLEY HILL, RADLETT. EXTENSION.

CREATE
+SPACE

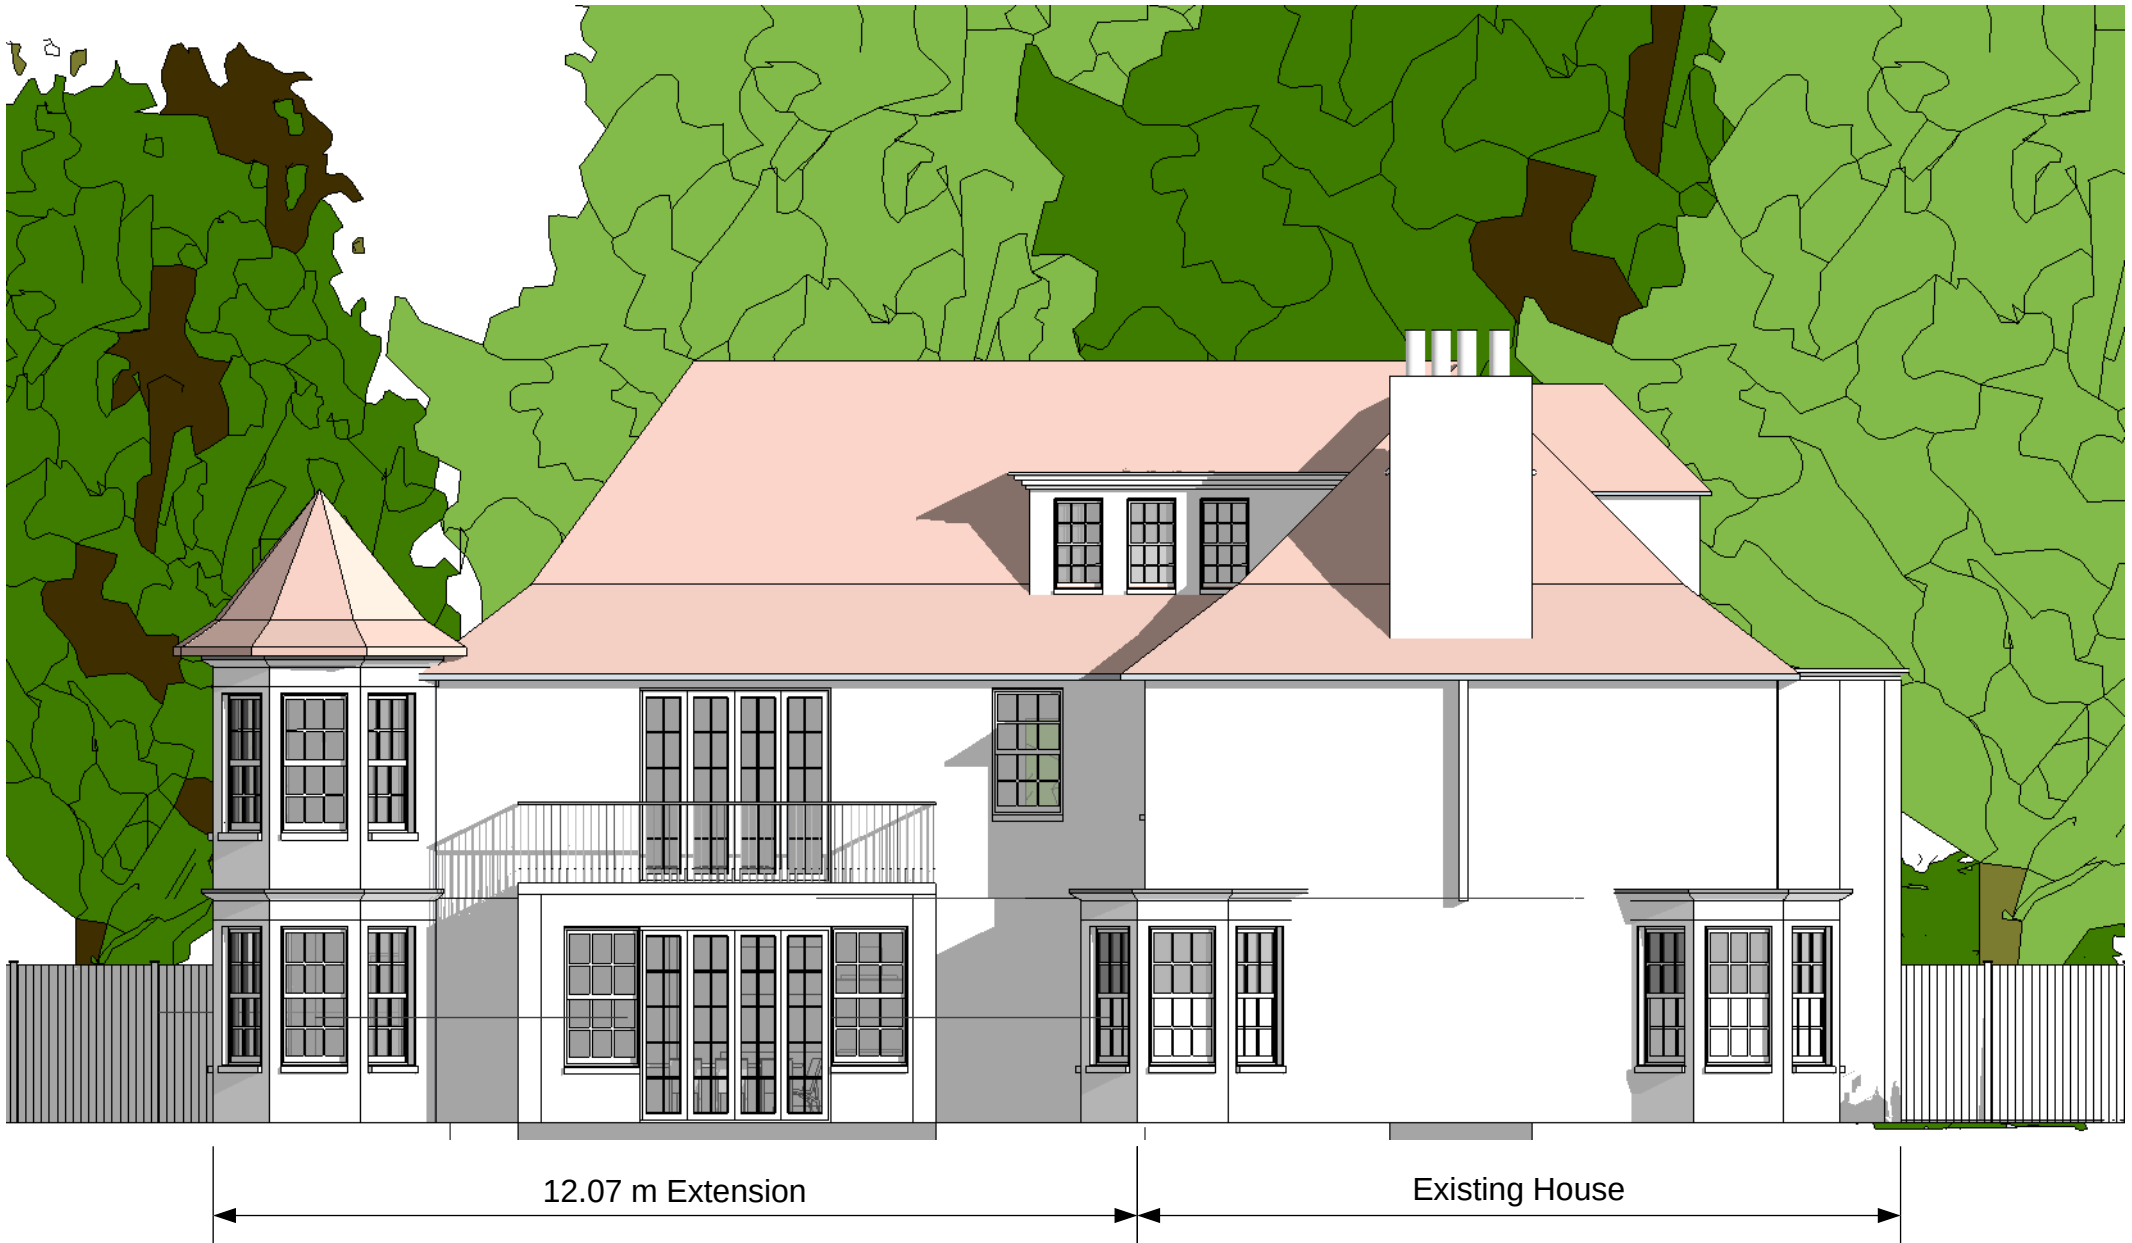

GARDEN ELEVATION

89 Golborne Road, London, W10 5NL
Tel: 0845 689 2050 E: oliver@oliverbridge.com
www.oliverbridge.com / www.sc3d.co

PROJECT: 27 SHENLEY HILL, RADLETT. EXTENSION.

CREATE
+SPACE



VIEW FROM GARAGE

89 Golborne Road, London, W10 5NL
Tel: 0845 689 2050 E: oliver@oliverbridge.com
www.oliverbridge.com / www.sc3d.co

PROJECT: 27 SHENLEY HILL, RADLETT. EXTENSION.

CREATE
+SPACE