


 = DEMOLITION

Roof removed for creation of new roof extension

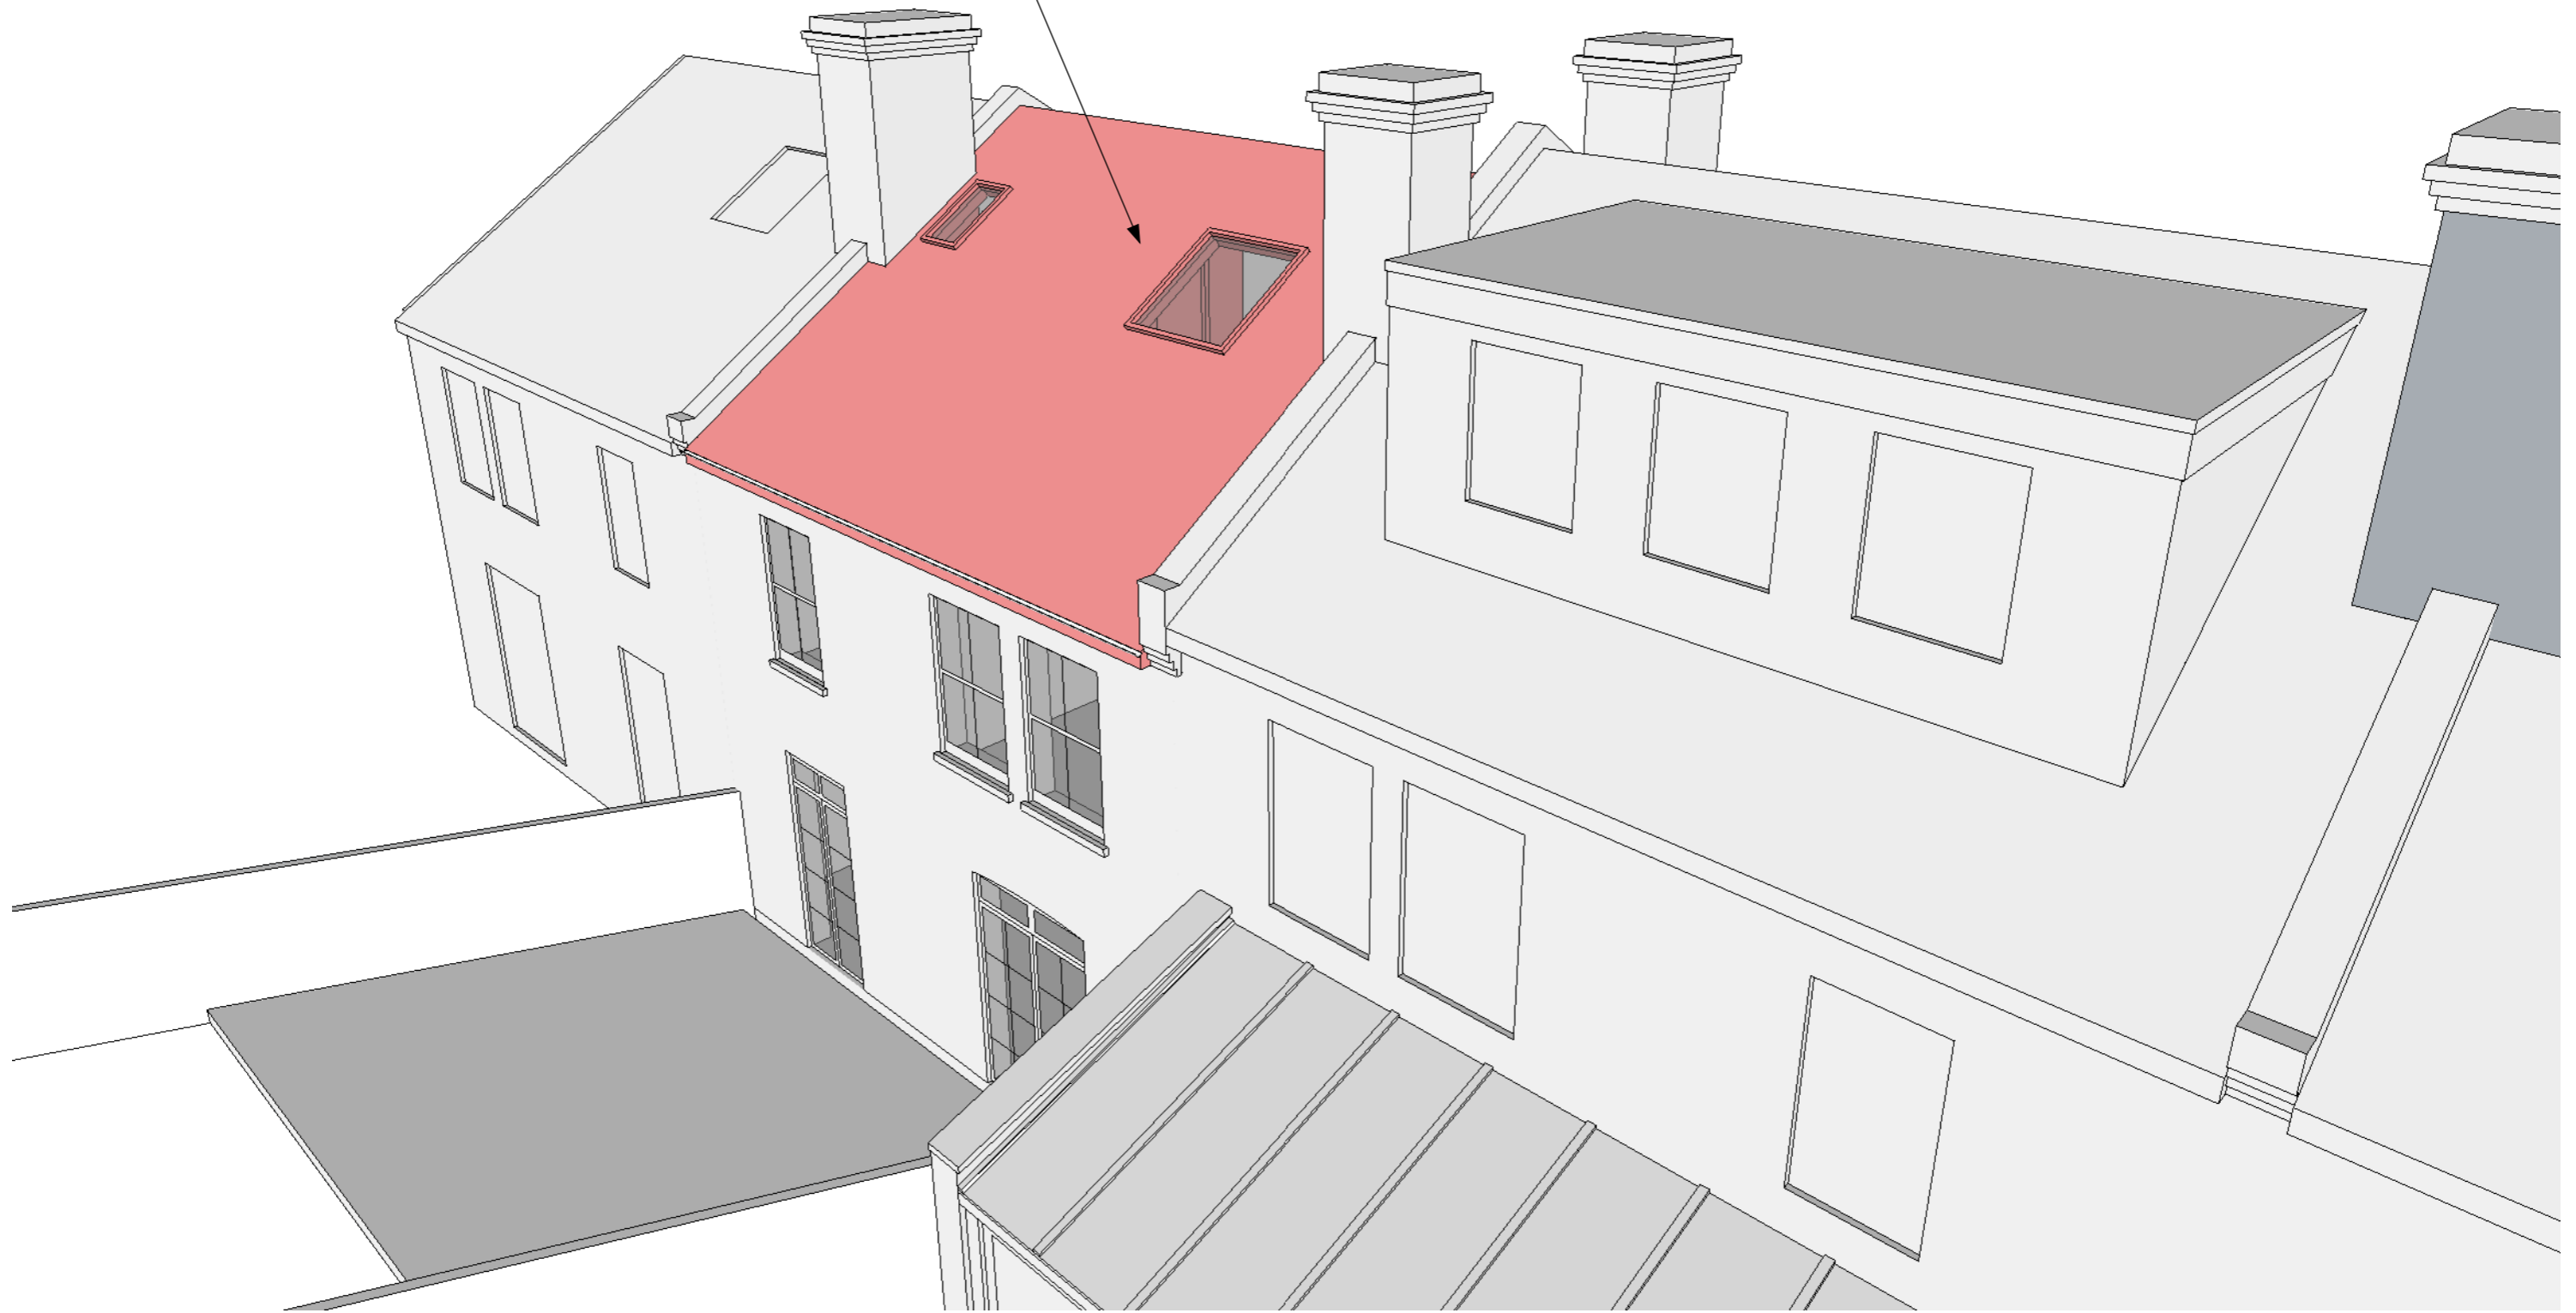

REAR VIEW OF ROOF

DEMOLITION

Project: Roof Extension and Alterations.
27 Netherton Road, London.

205b Chapter Road, London, NW2 5LJ
Tel: 07899995111
E: ferguscarr@gmail.com



 = DEMOLITION



Roof removed for creation of new rooflight

Rooflight removed

Ground floor extension removed for creation of new extension

Roof removed for creation of new roof extension

VIEW OF ROOF

DEMOLITION

Project: Roof Extension and Alterations.
27 Netherton Road, London.

205b Chapter Road, London, NW2 5LJ
Tel: 07899995111
E: ferguscarr@gmail.com



 = DEMOLITION




Project: Roof Extension and Alterations.
27 Netherton Road, London.

DEMOLITION

205b Chapter Road, London, NW2 5LJ
Tel: 0789995111
E: ferguscarr@gmail.com



 = DEMOLITION

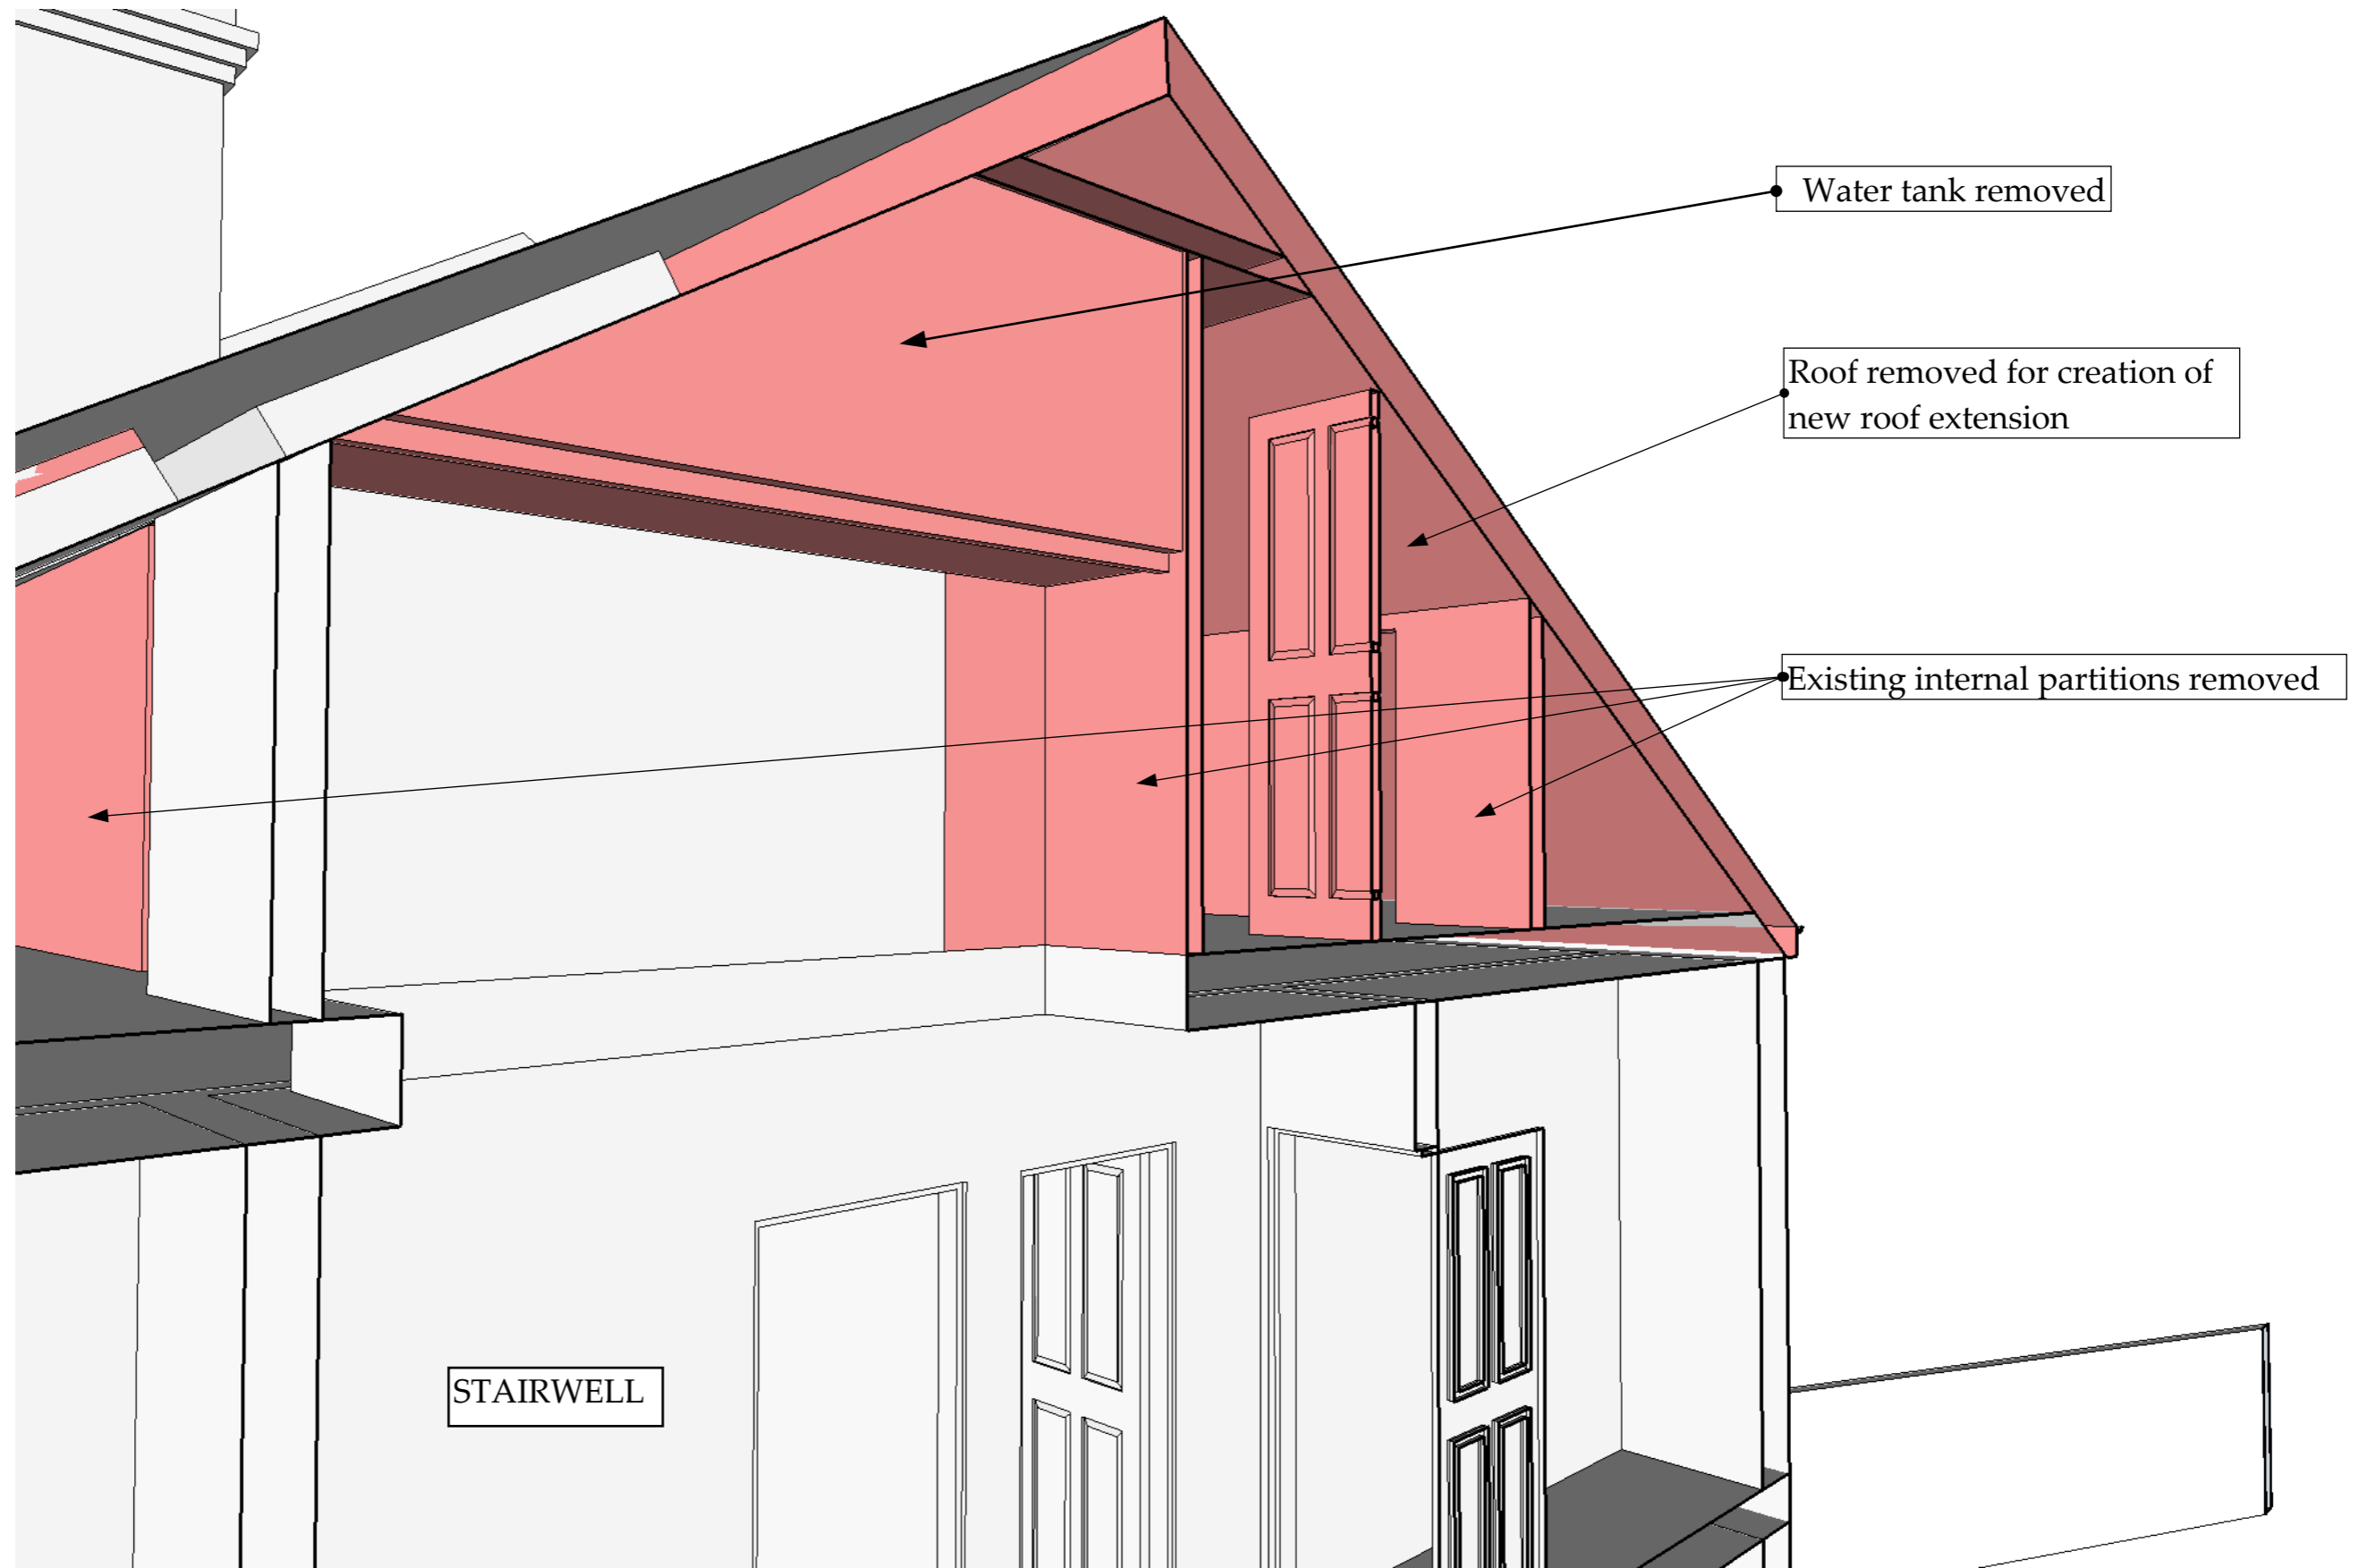

STAIRWELL SECTION


Project: Roof Extension and Alterations.
27 Netherton Road, London.

DEMOLITION

205b Chapter Road, London, NW2 5LJ
Tel: 07899995111
E: ferguscarr@gmail.com



 = DEMOLITION

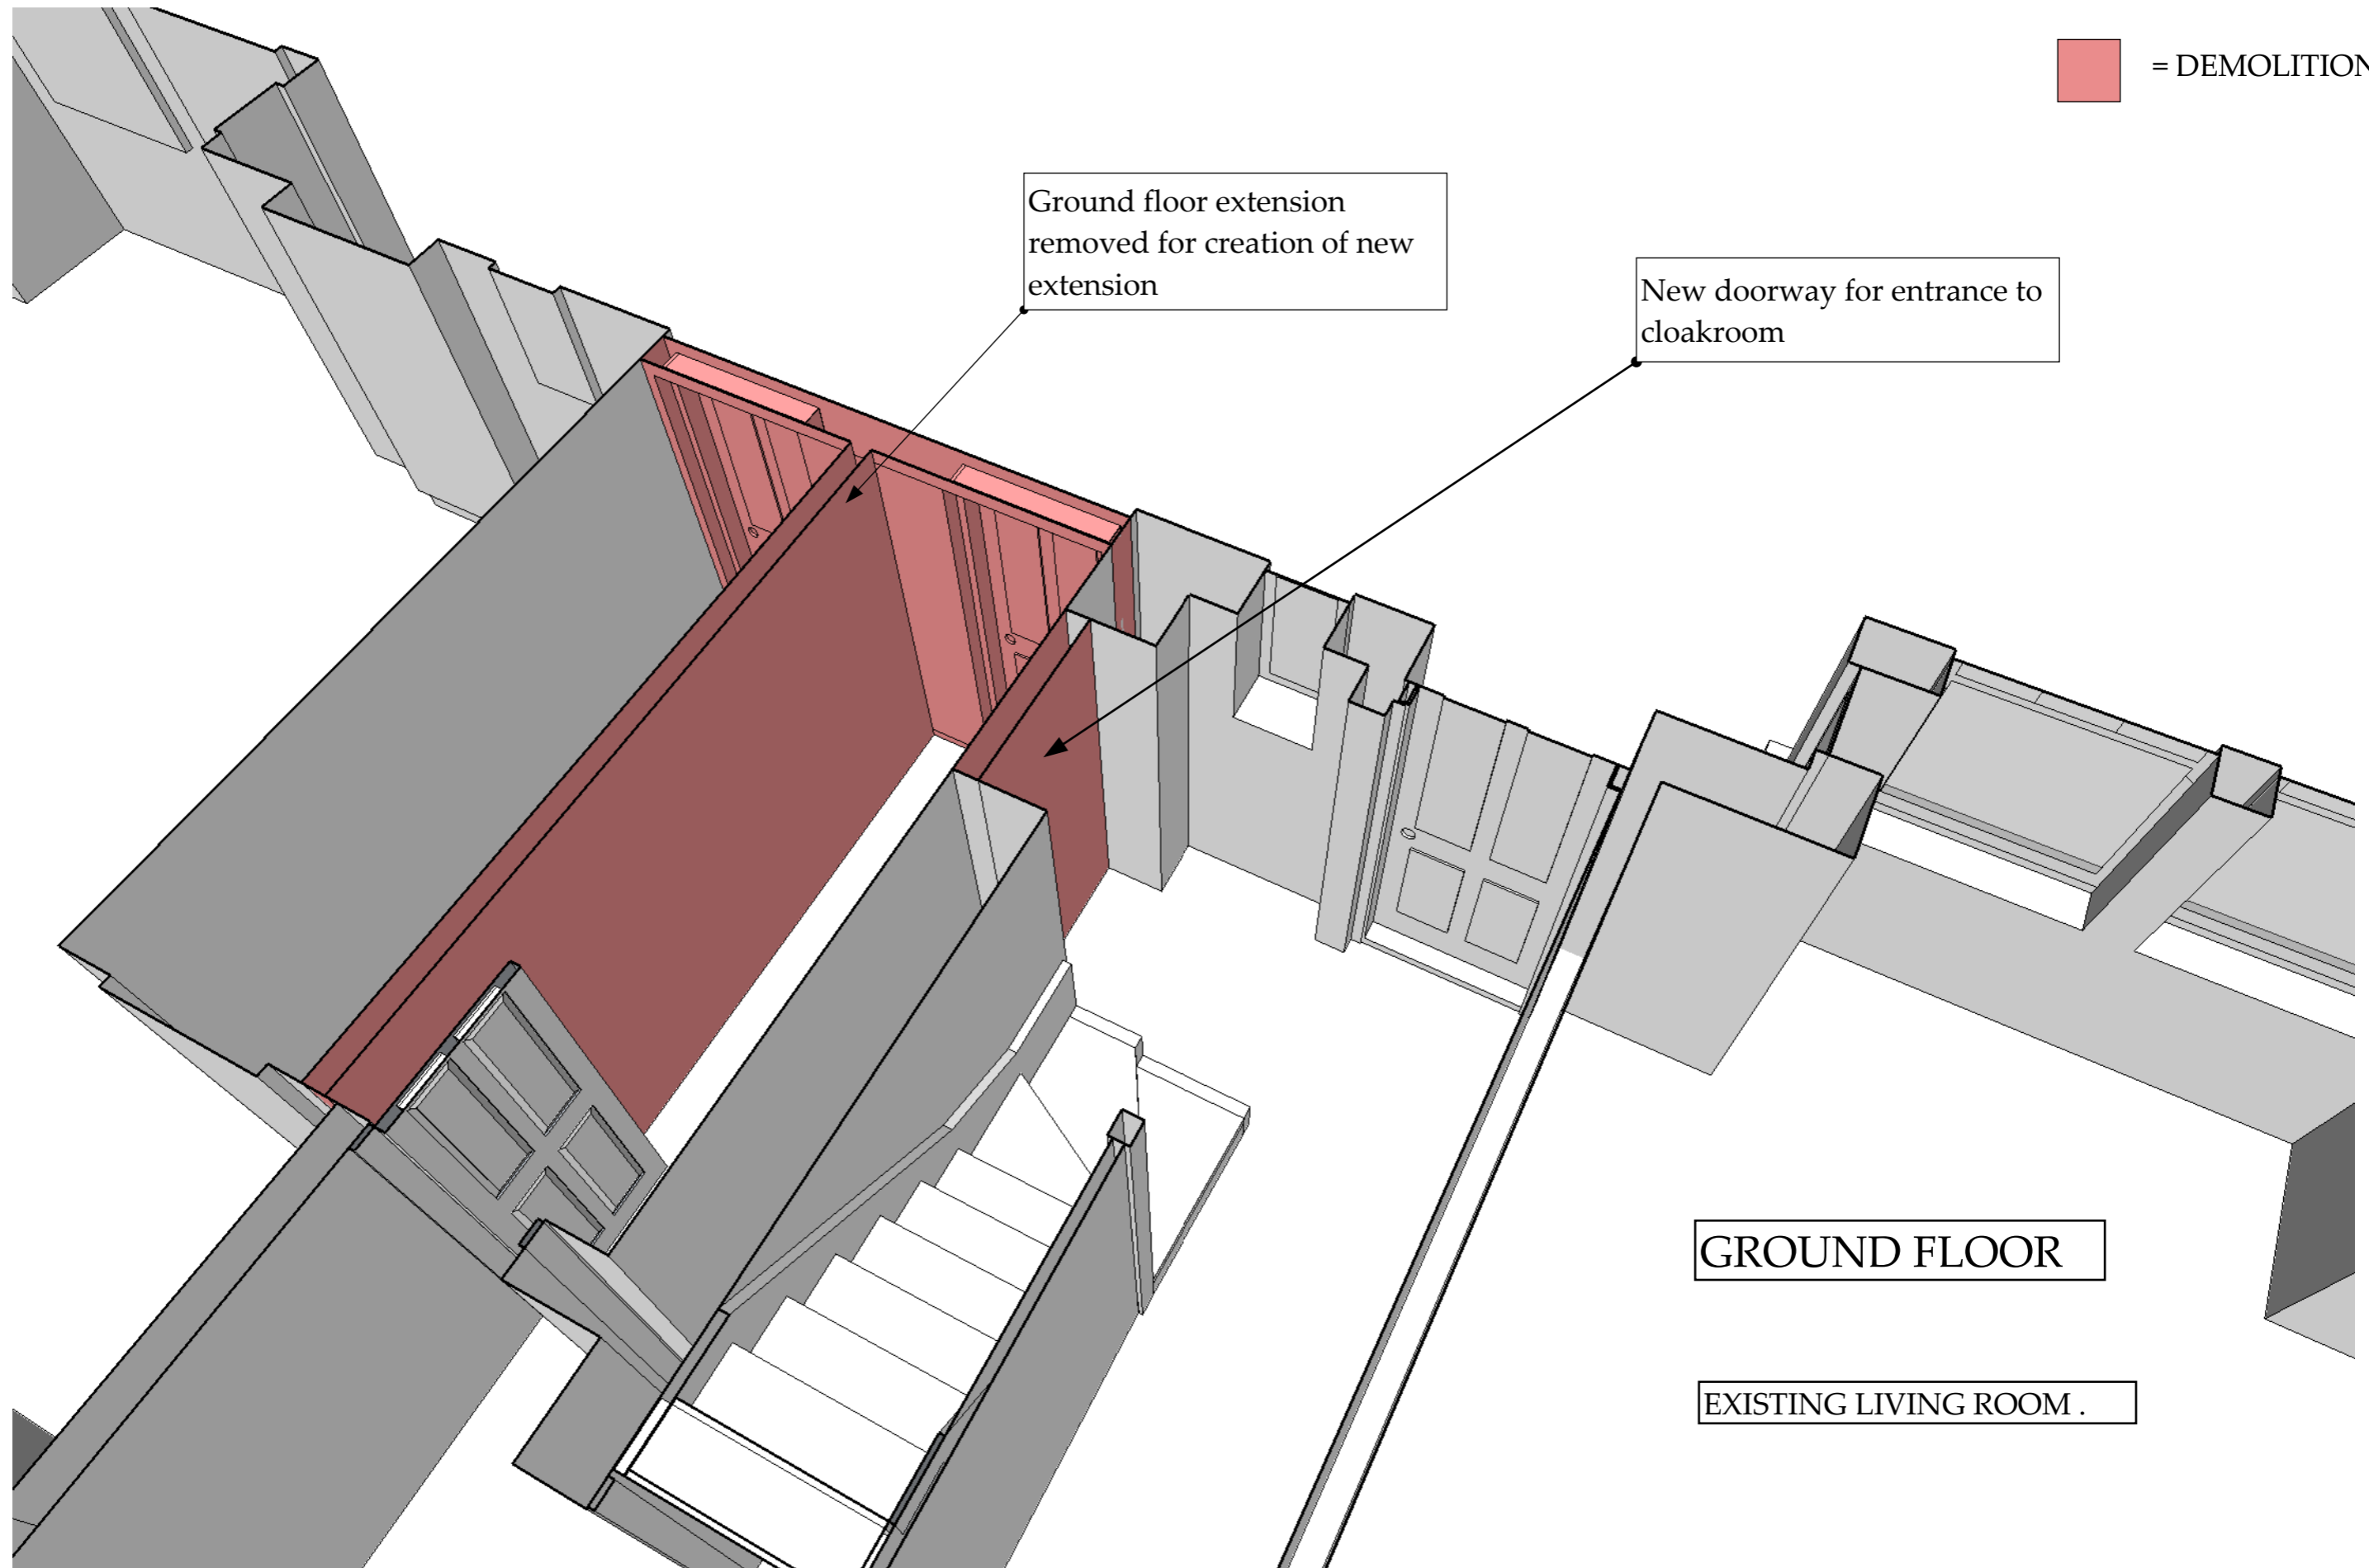

Ground floor extension removed for creation of new extension

New doorway for entrance to cloakroom

GROUND FLOOR

EXISTING LIVING ROOM .

GROUND FLOOR

DEMOLITION

Project: Roof Extension and Alterations.
27 Netherton Road, London.

205b Chapter Road, London, NW2 5LJ
Tel: 07899995111
E: ferguscarr@gmail.com



 = DEMOLITION

Roof removed for creation of new roof extension

Water tank removed

Existing internal partitions removed

Rooflight removed

SECOND FLOOR

BEDROOM

SECOND FLOOR

DEMOLITION

Project: Roof Extension and Alterations.
27 Netherton Road, London.

205b Chapter Road, London, NW2 5LJ
Tel: 07899995111
E: ferguscarr@gmail.com



 = NEW WORK

New flat roof dormer with good quality waterproofing system.

New bubble rooflight with acoustic insulation

New timber wall dormer structure to be formed on existing masonry party wall and finished in tile to match existing

New roof in tile to match existing.

New windows in line with existing



REAR VIEW OF ROOF


PROPOSED

Project: Extensions and Alterations.
39 Leighton Gardens, London.

89 Golborne Road, London, W10 5NL
Tel: 0845 689 2050 E: oliver@cs3d.co
www.create-space-3d.com



 = NEW WORK

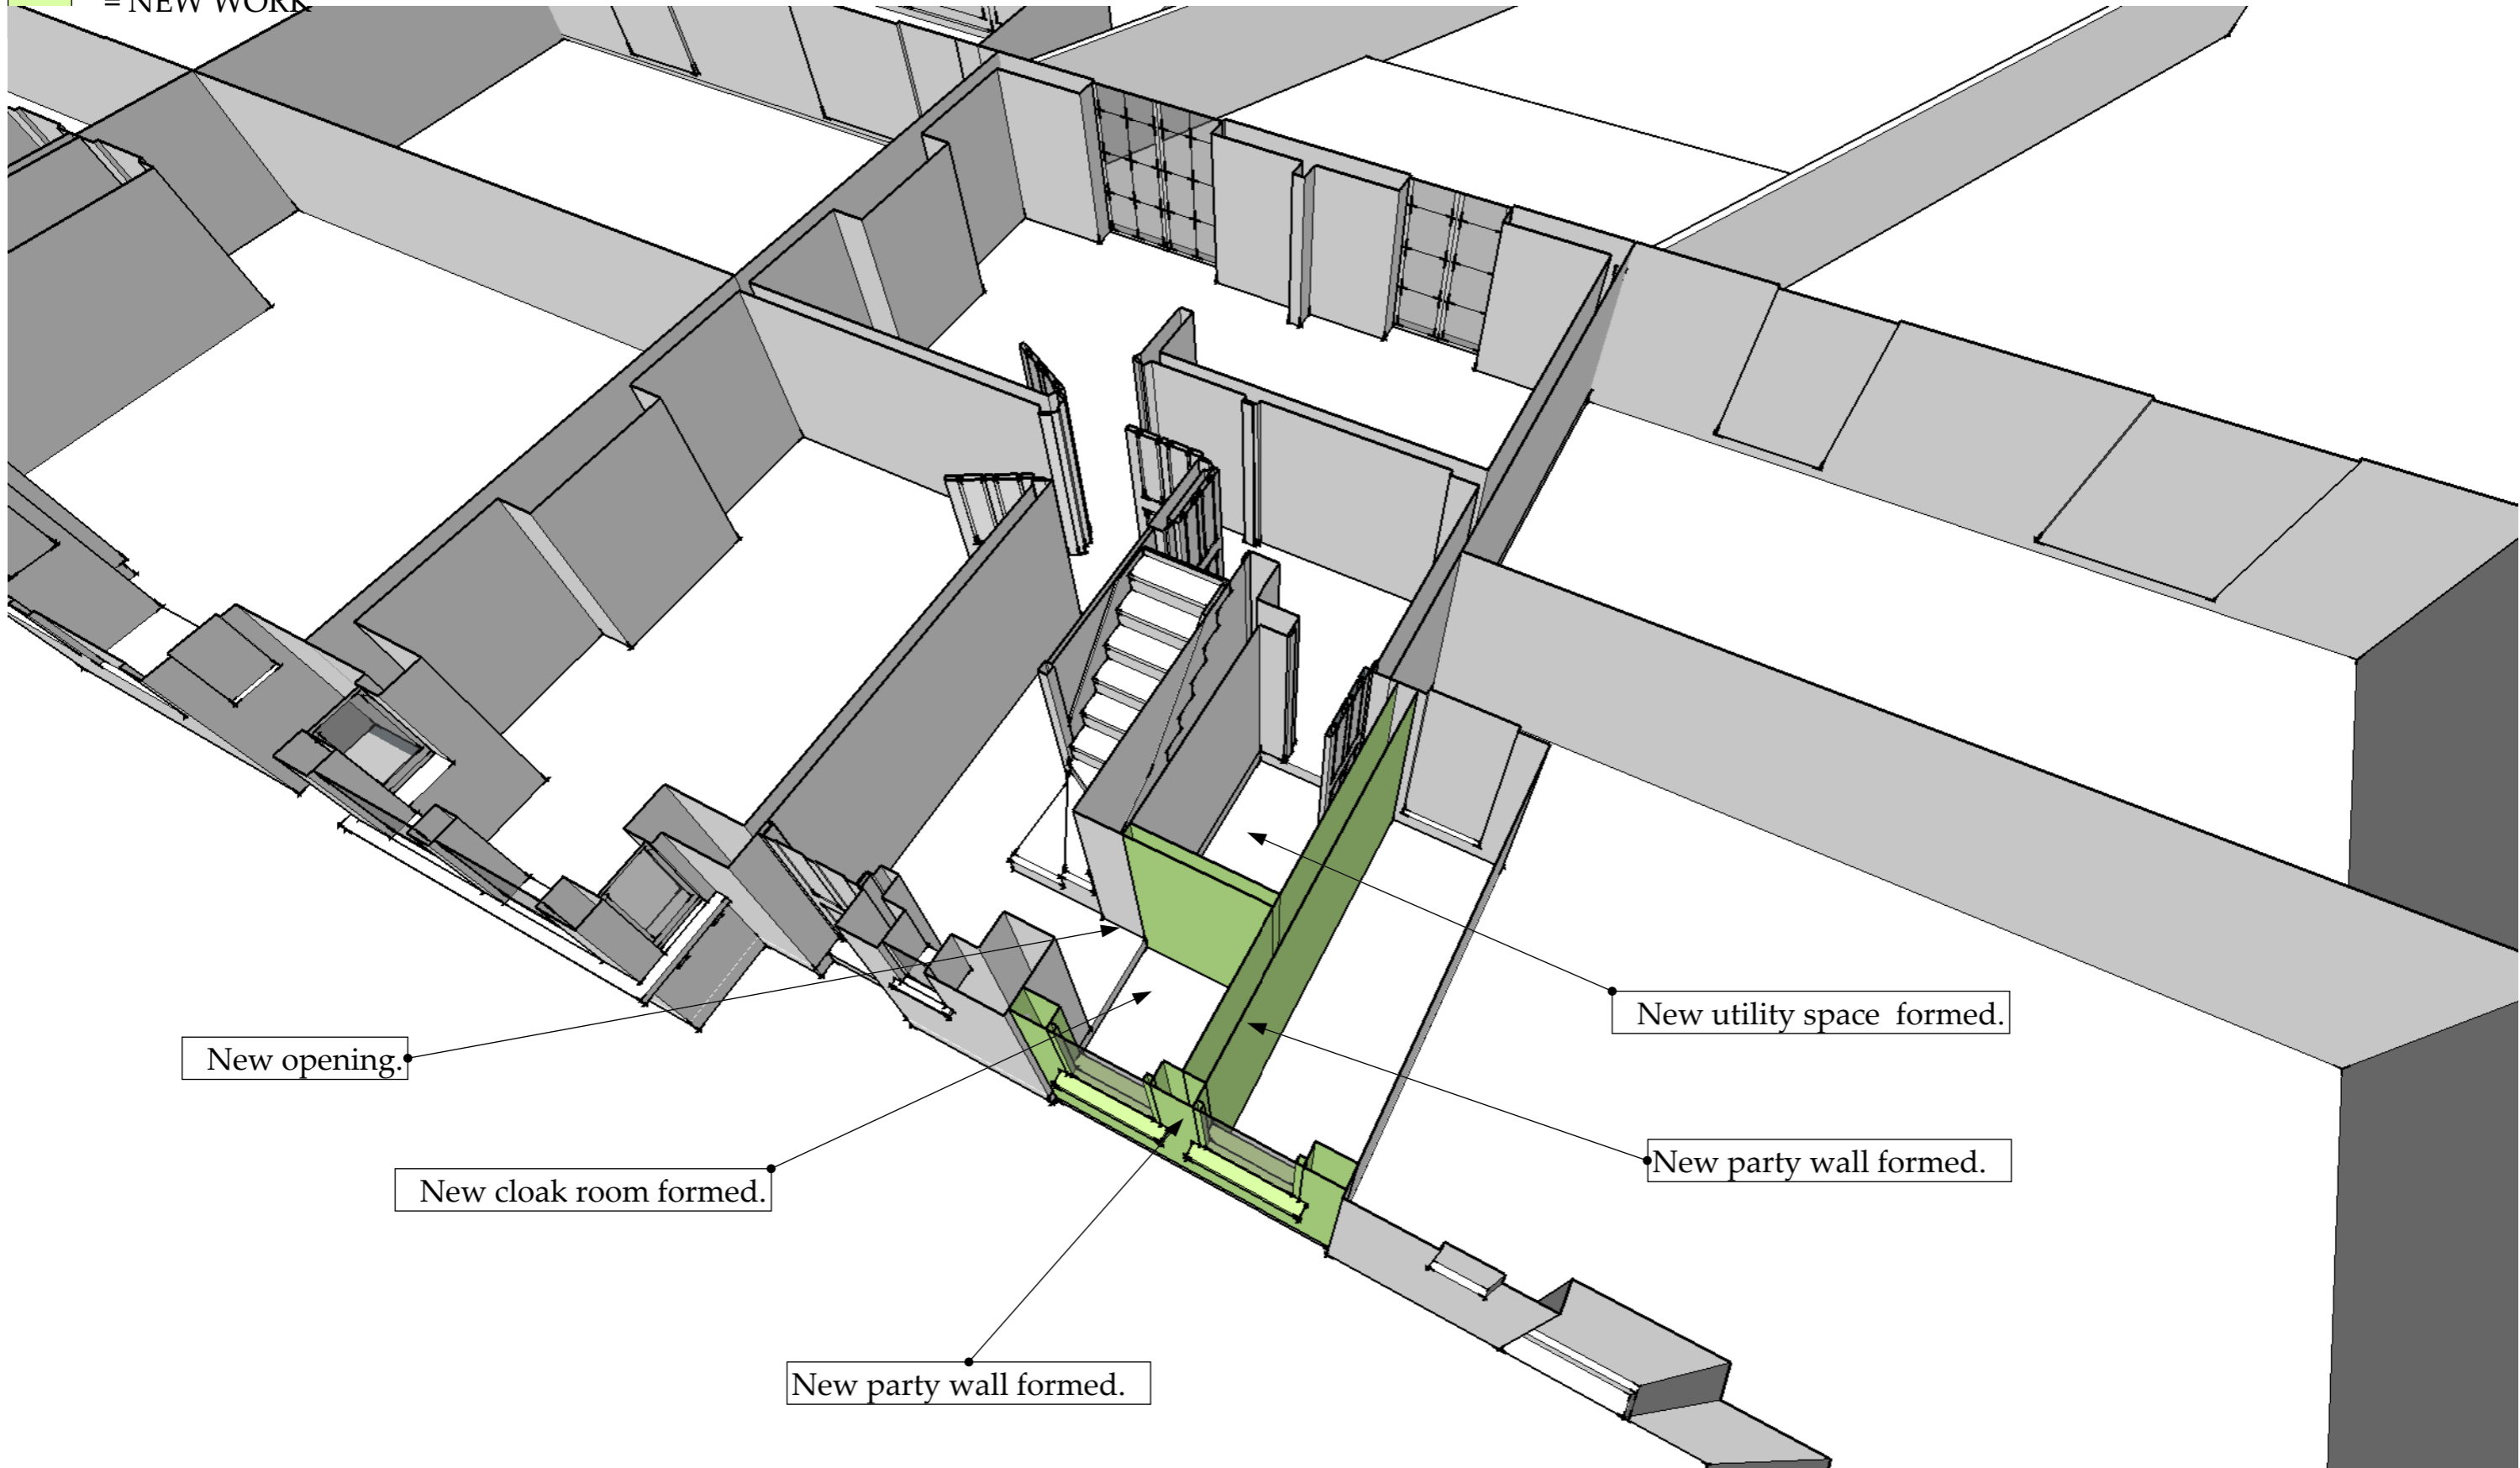

GROUND FLOOR


PROPOSED

Project: Roof Extension and Alterations.
27 Netherton Road, London.

205b Chapter Road, London, NW2 5LJ
Tel: 07899995111
E: ferguscarr@gmail.com



 = NEW WORK

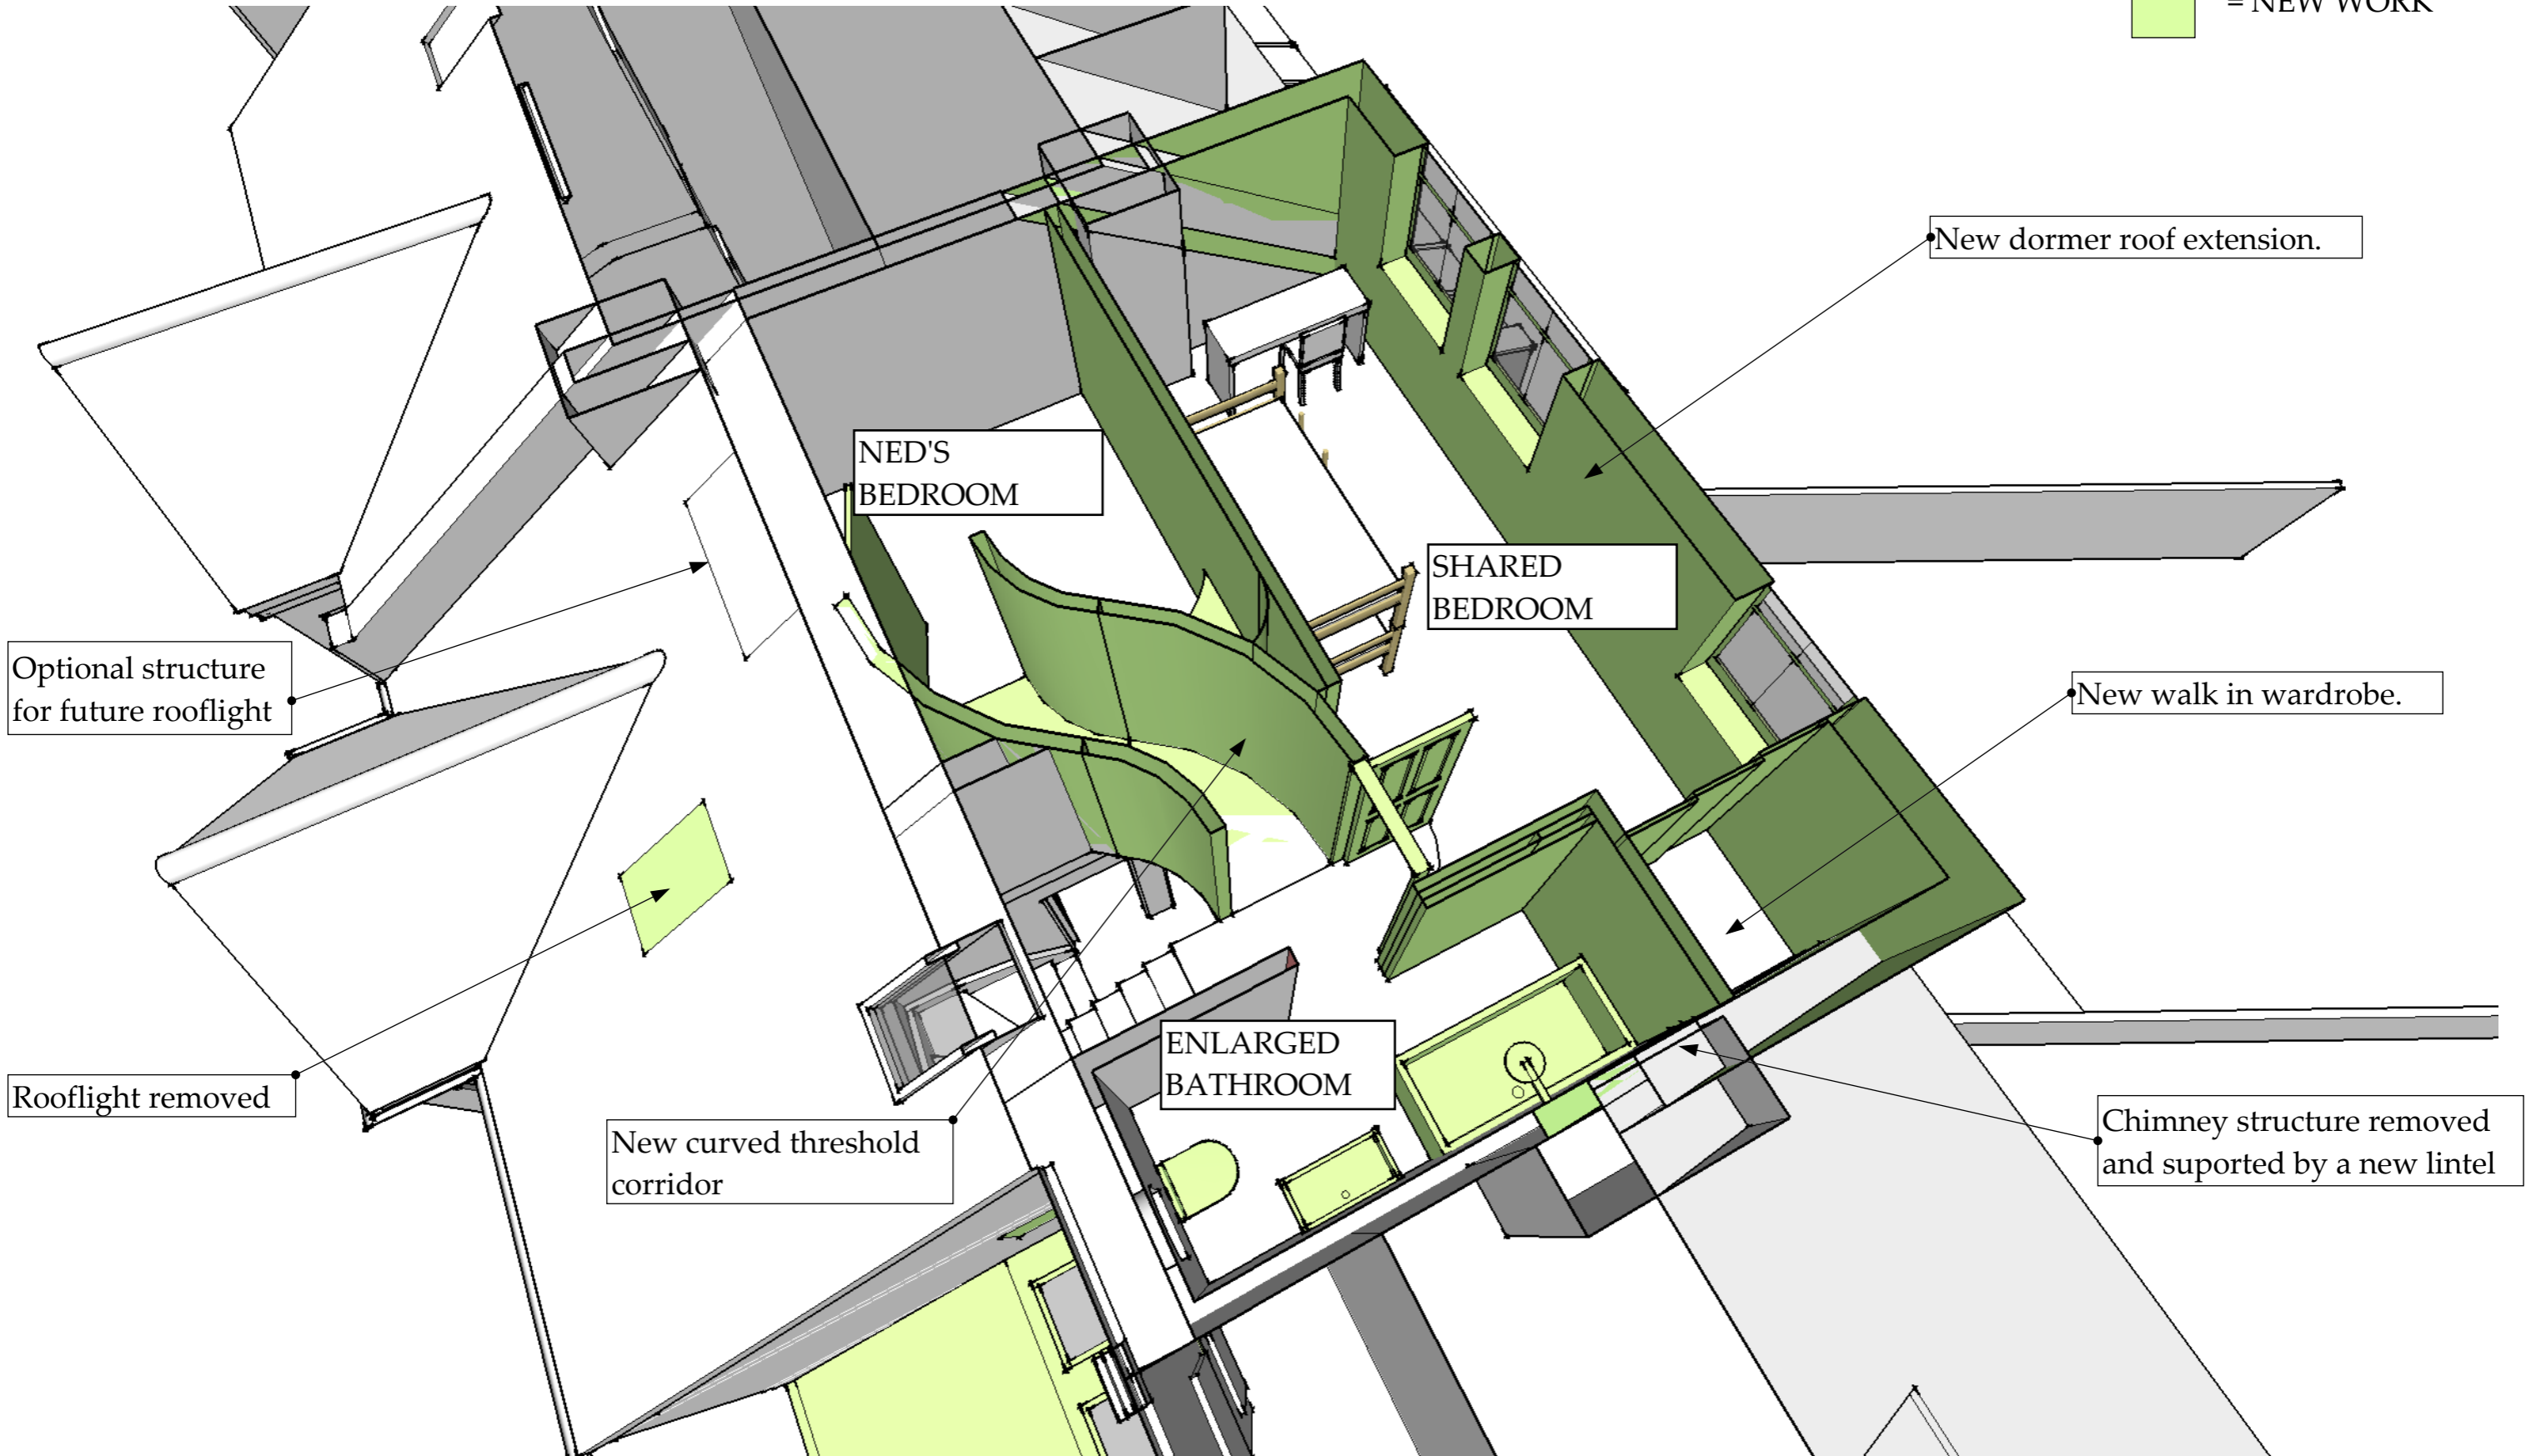

SECOND FLOOR


PROPOSED

Project: Roof Extension and Alterations.
27 Netherton Road, London.

205b Chapter Road, London, NW2 5LJ
Tel: 07899995111
E: ferguscarr@gmail.com



 = NEW WORK

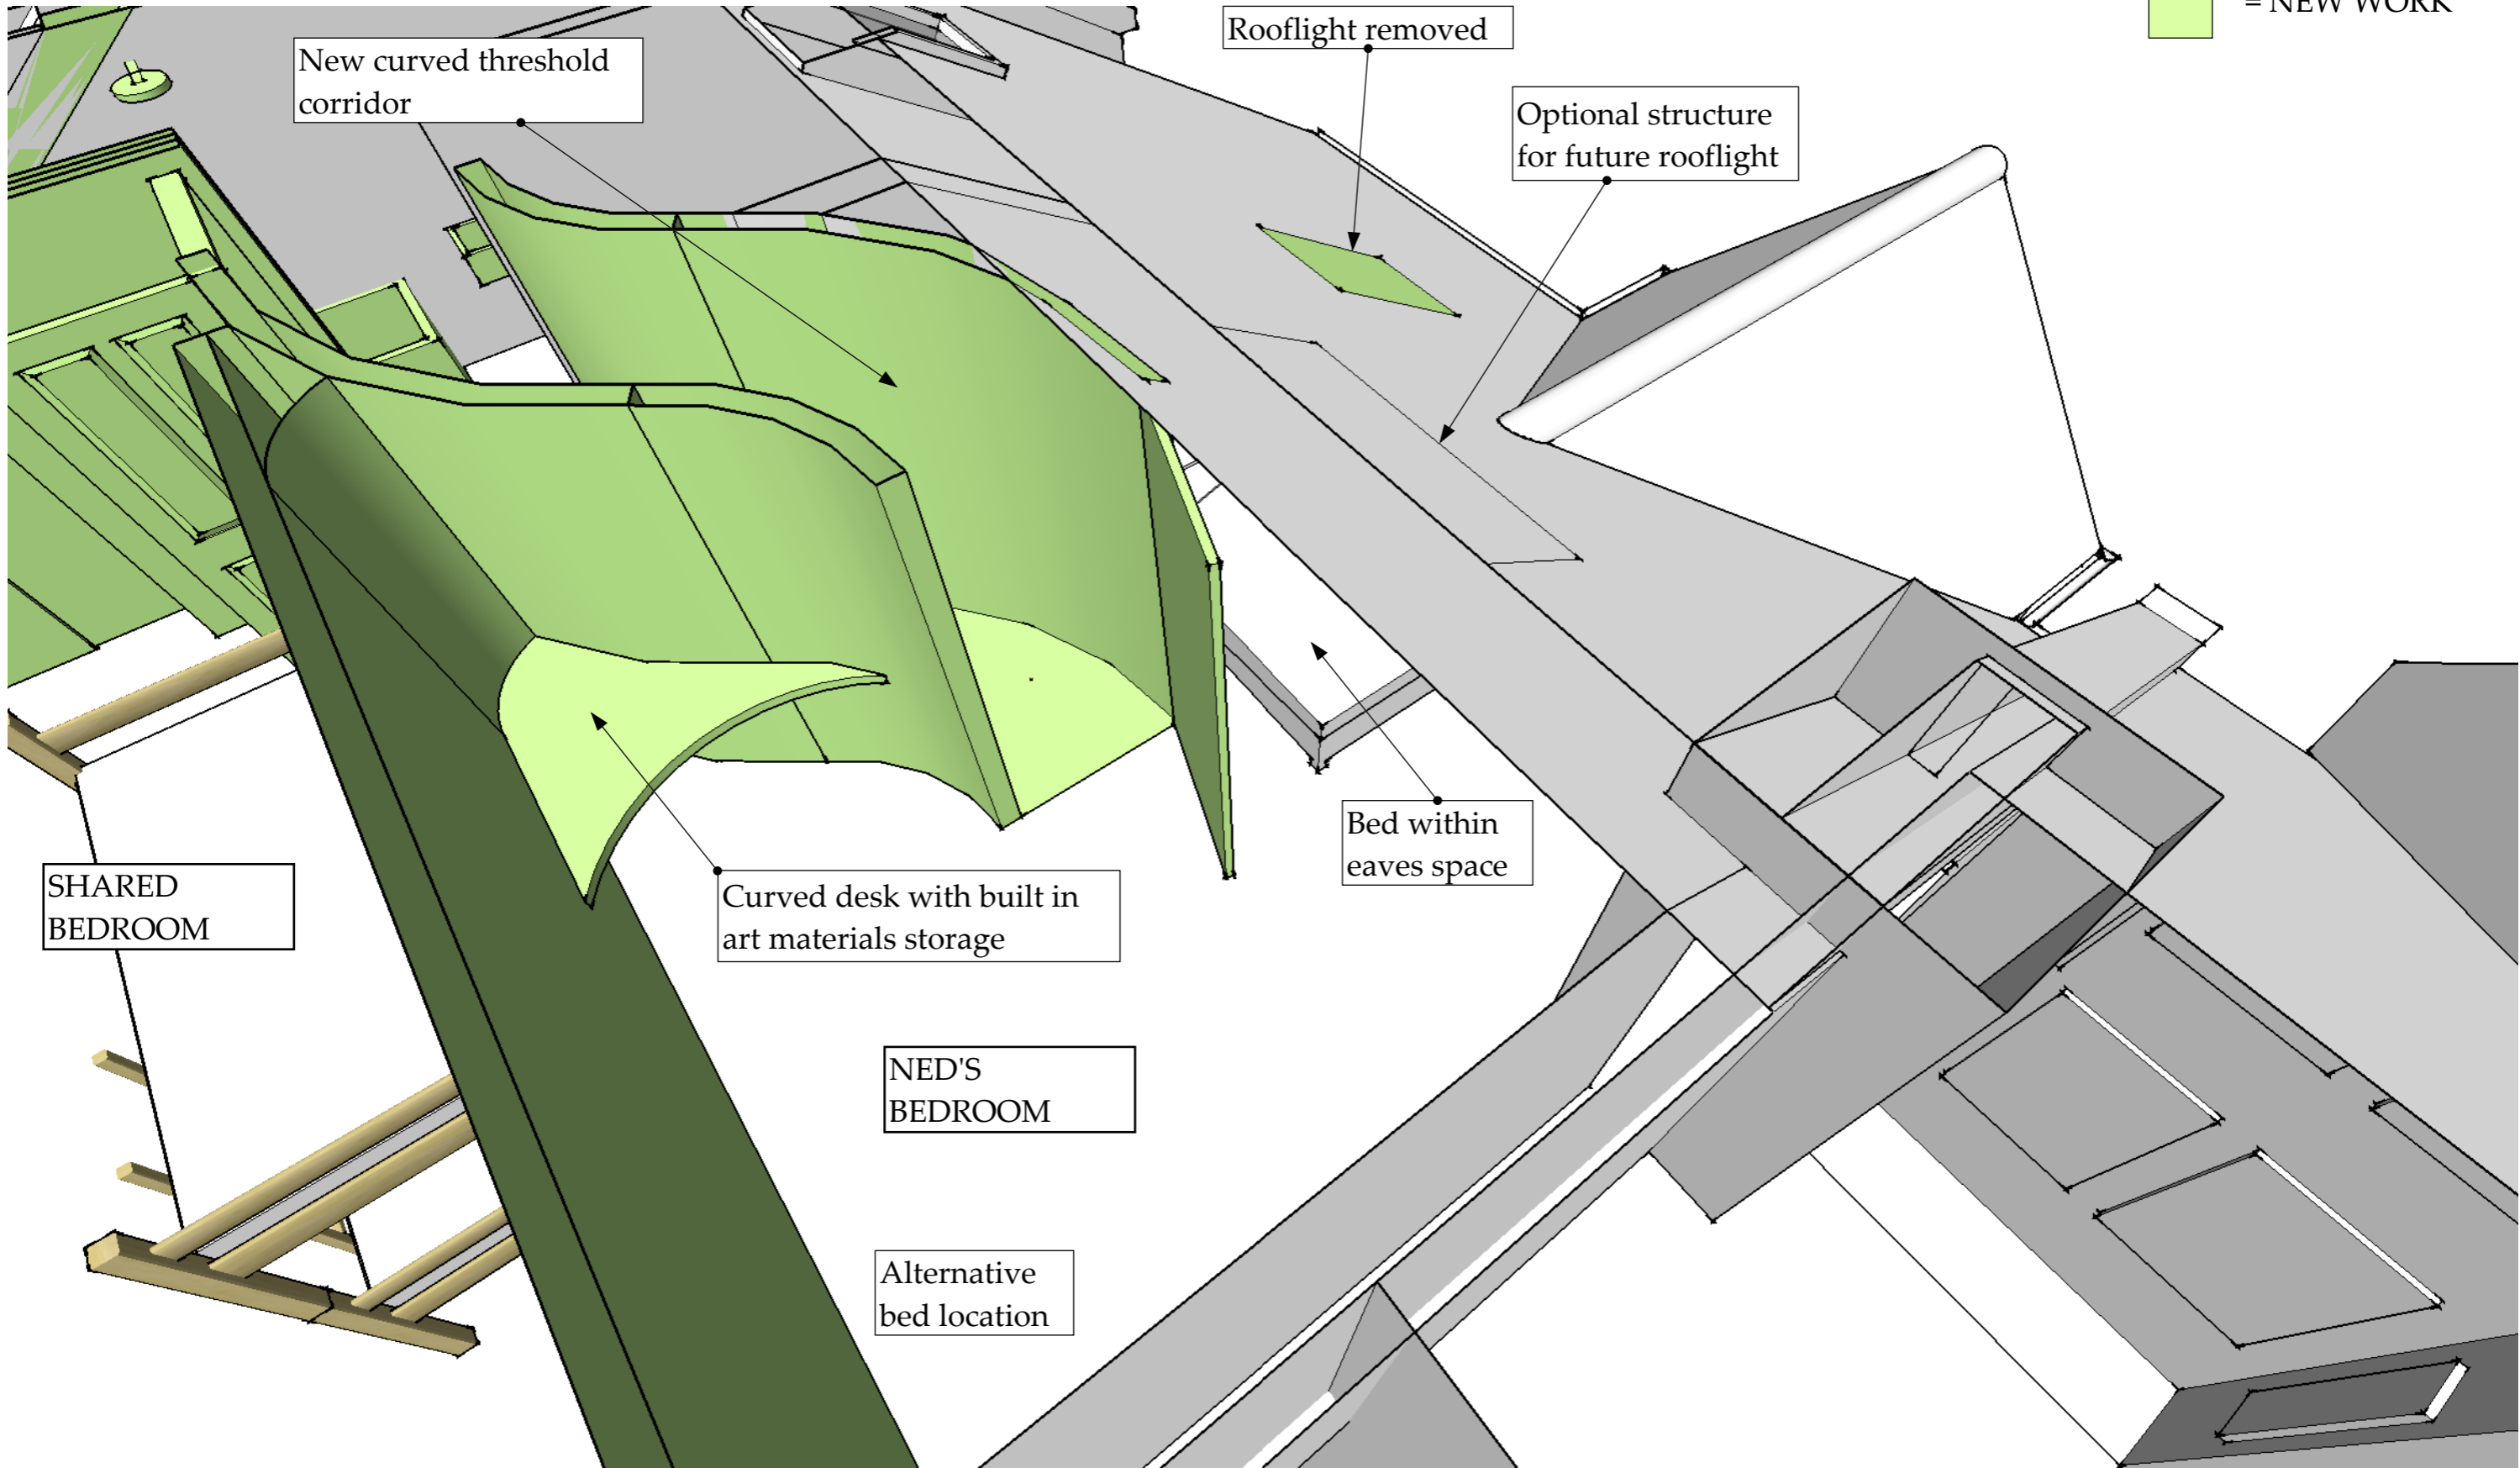


SECOND FLOOR

PROPOSED

Project: Roof Extension and Alterations.
27 Netherton Road, London.

205b Chapter Road, London, NW2 5LJ
Tel: 07899995111
E: ferguscarr@gmail.com



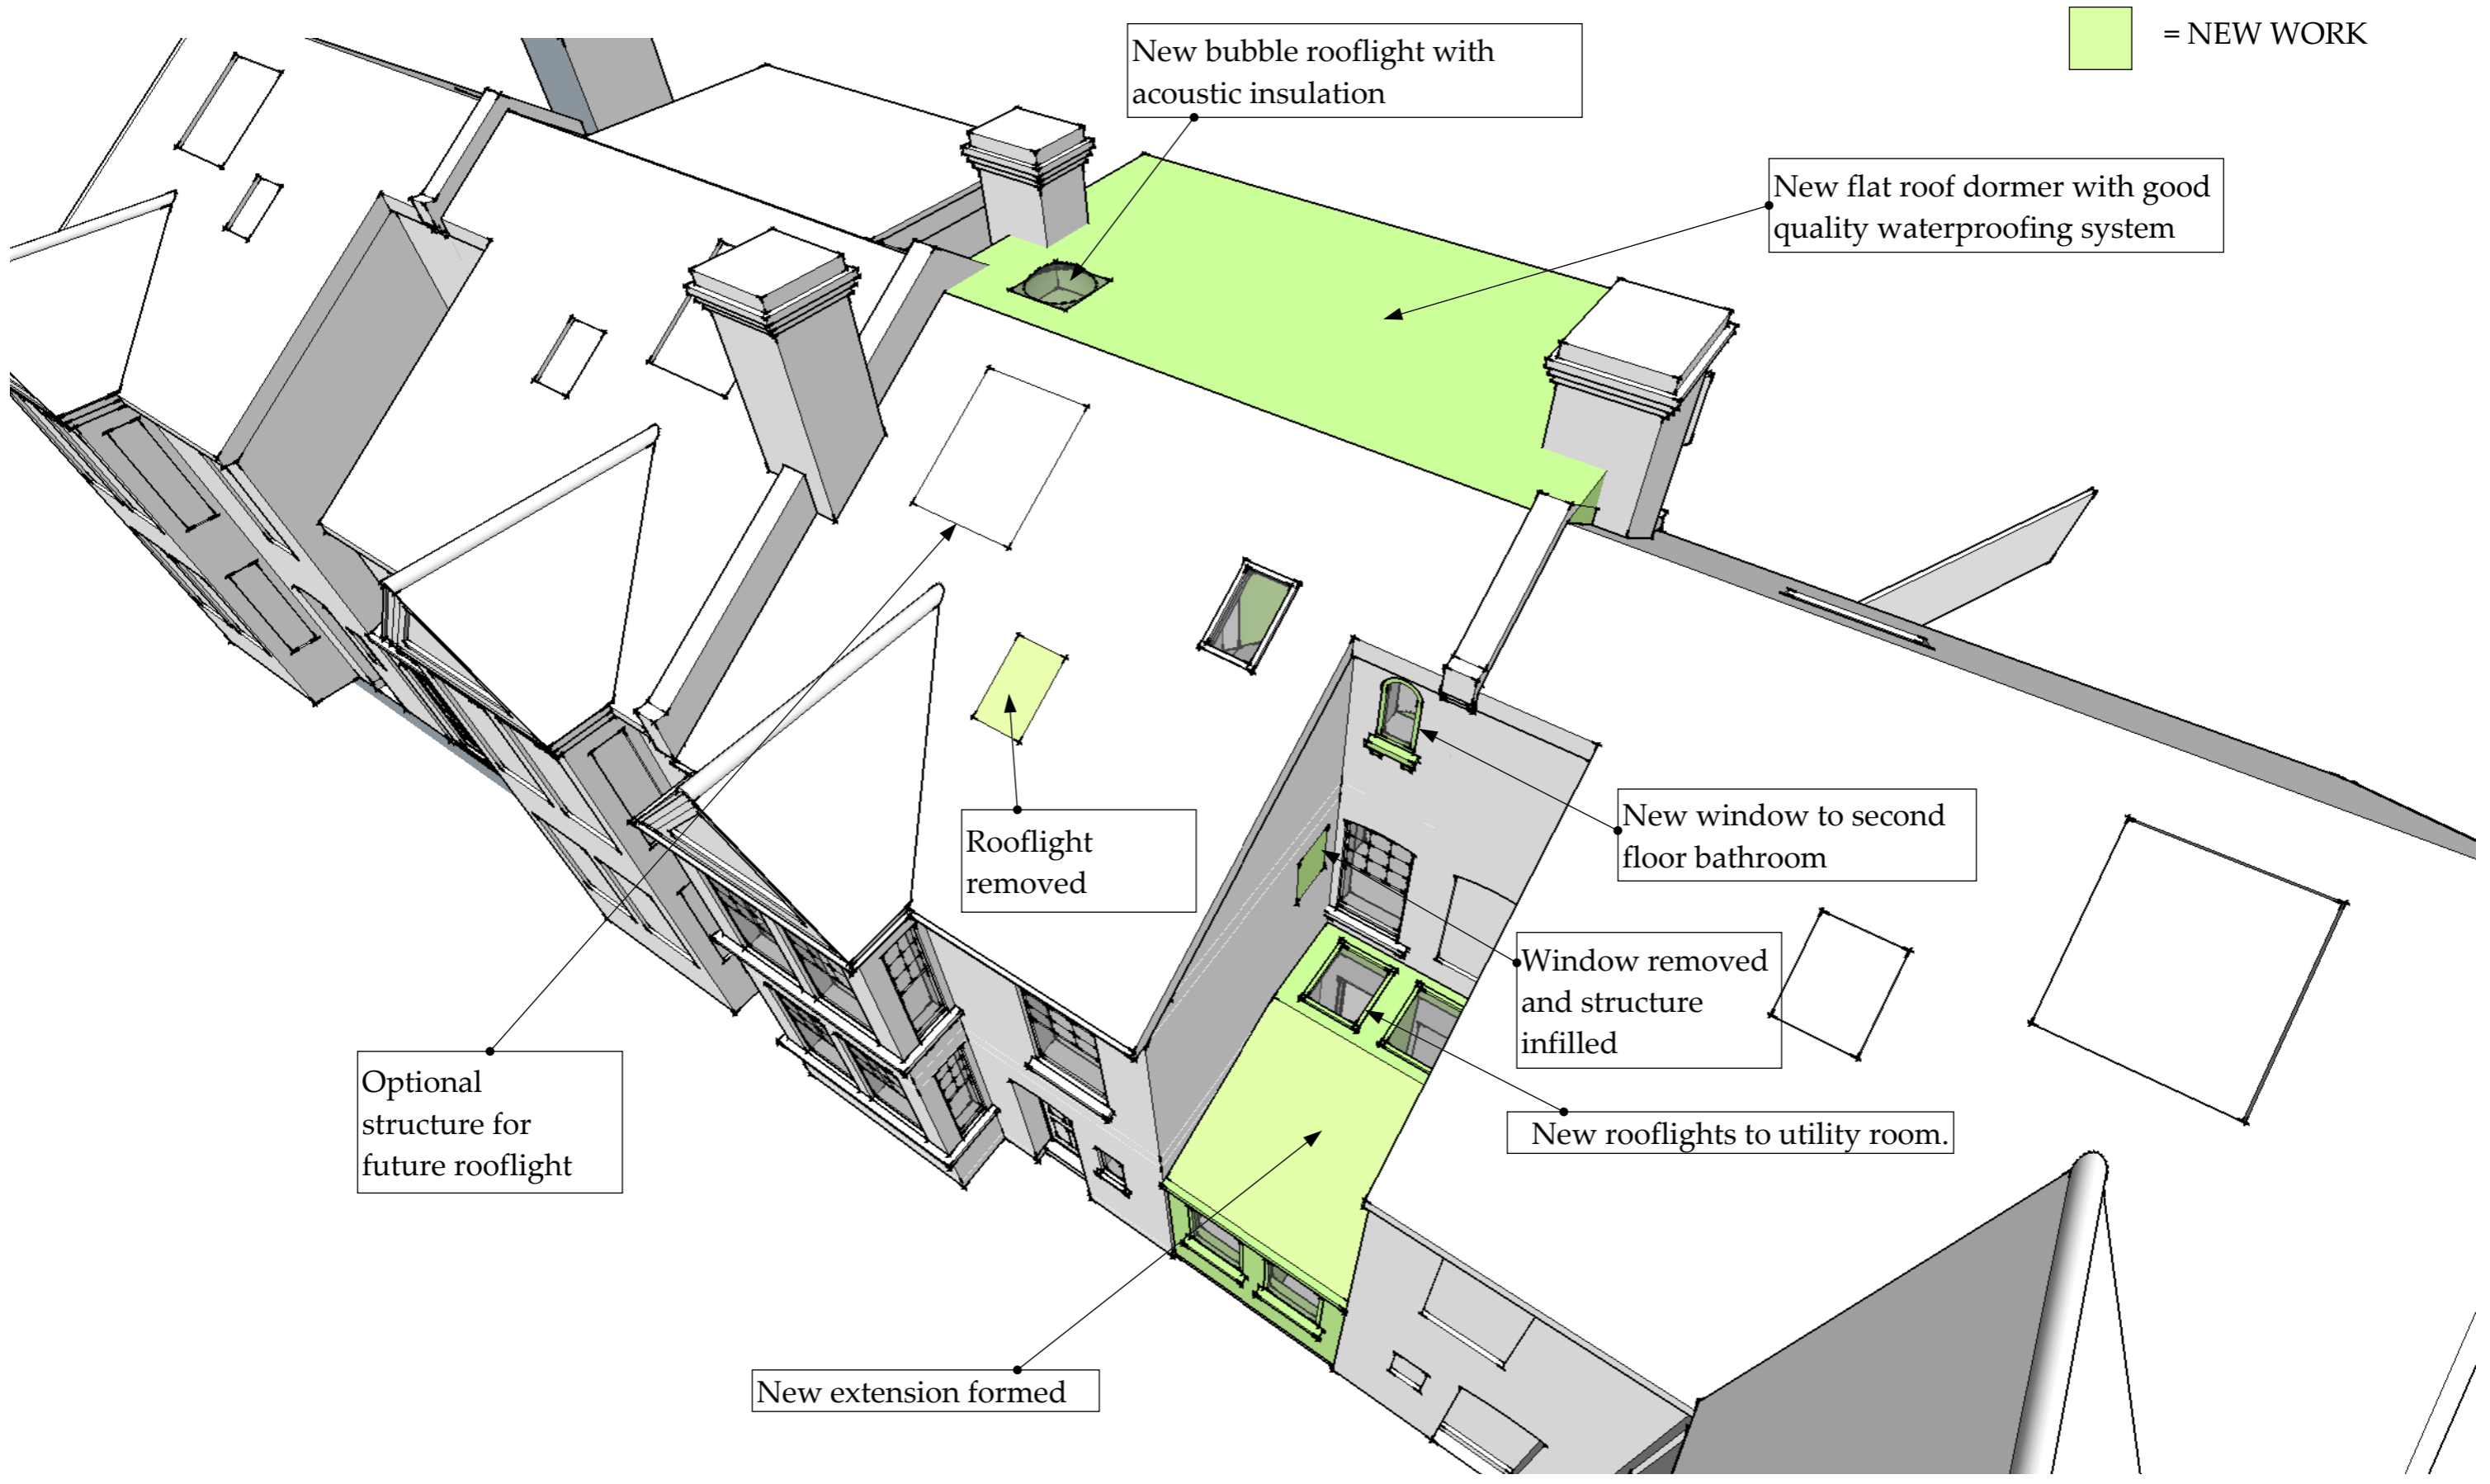

= NEW WORK

New bubble rooflight with acoustic insulation

New flat roof dormer with good quality waterproofing system

Rooflight removed

New window to second floor bathroom

Window removed and structure infilled

New rooflights to utility room.

Optional structure for future rooflight

New extension formed

VIEW OF ROOF

PROPOSED

Project: Roof Extension and Alterations.
27 Netherton Road, London.

205b Chapter Road, London, NW2 5LJ
Tel: 07899995111
E: ferguscarr@gmail.com

