




PROJECT: BLENHEIM COTTAGE: EXTENSION AND ALTERATIONS


OLIVER BRIDGE ARCHITECT

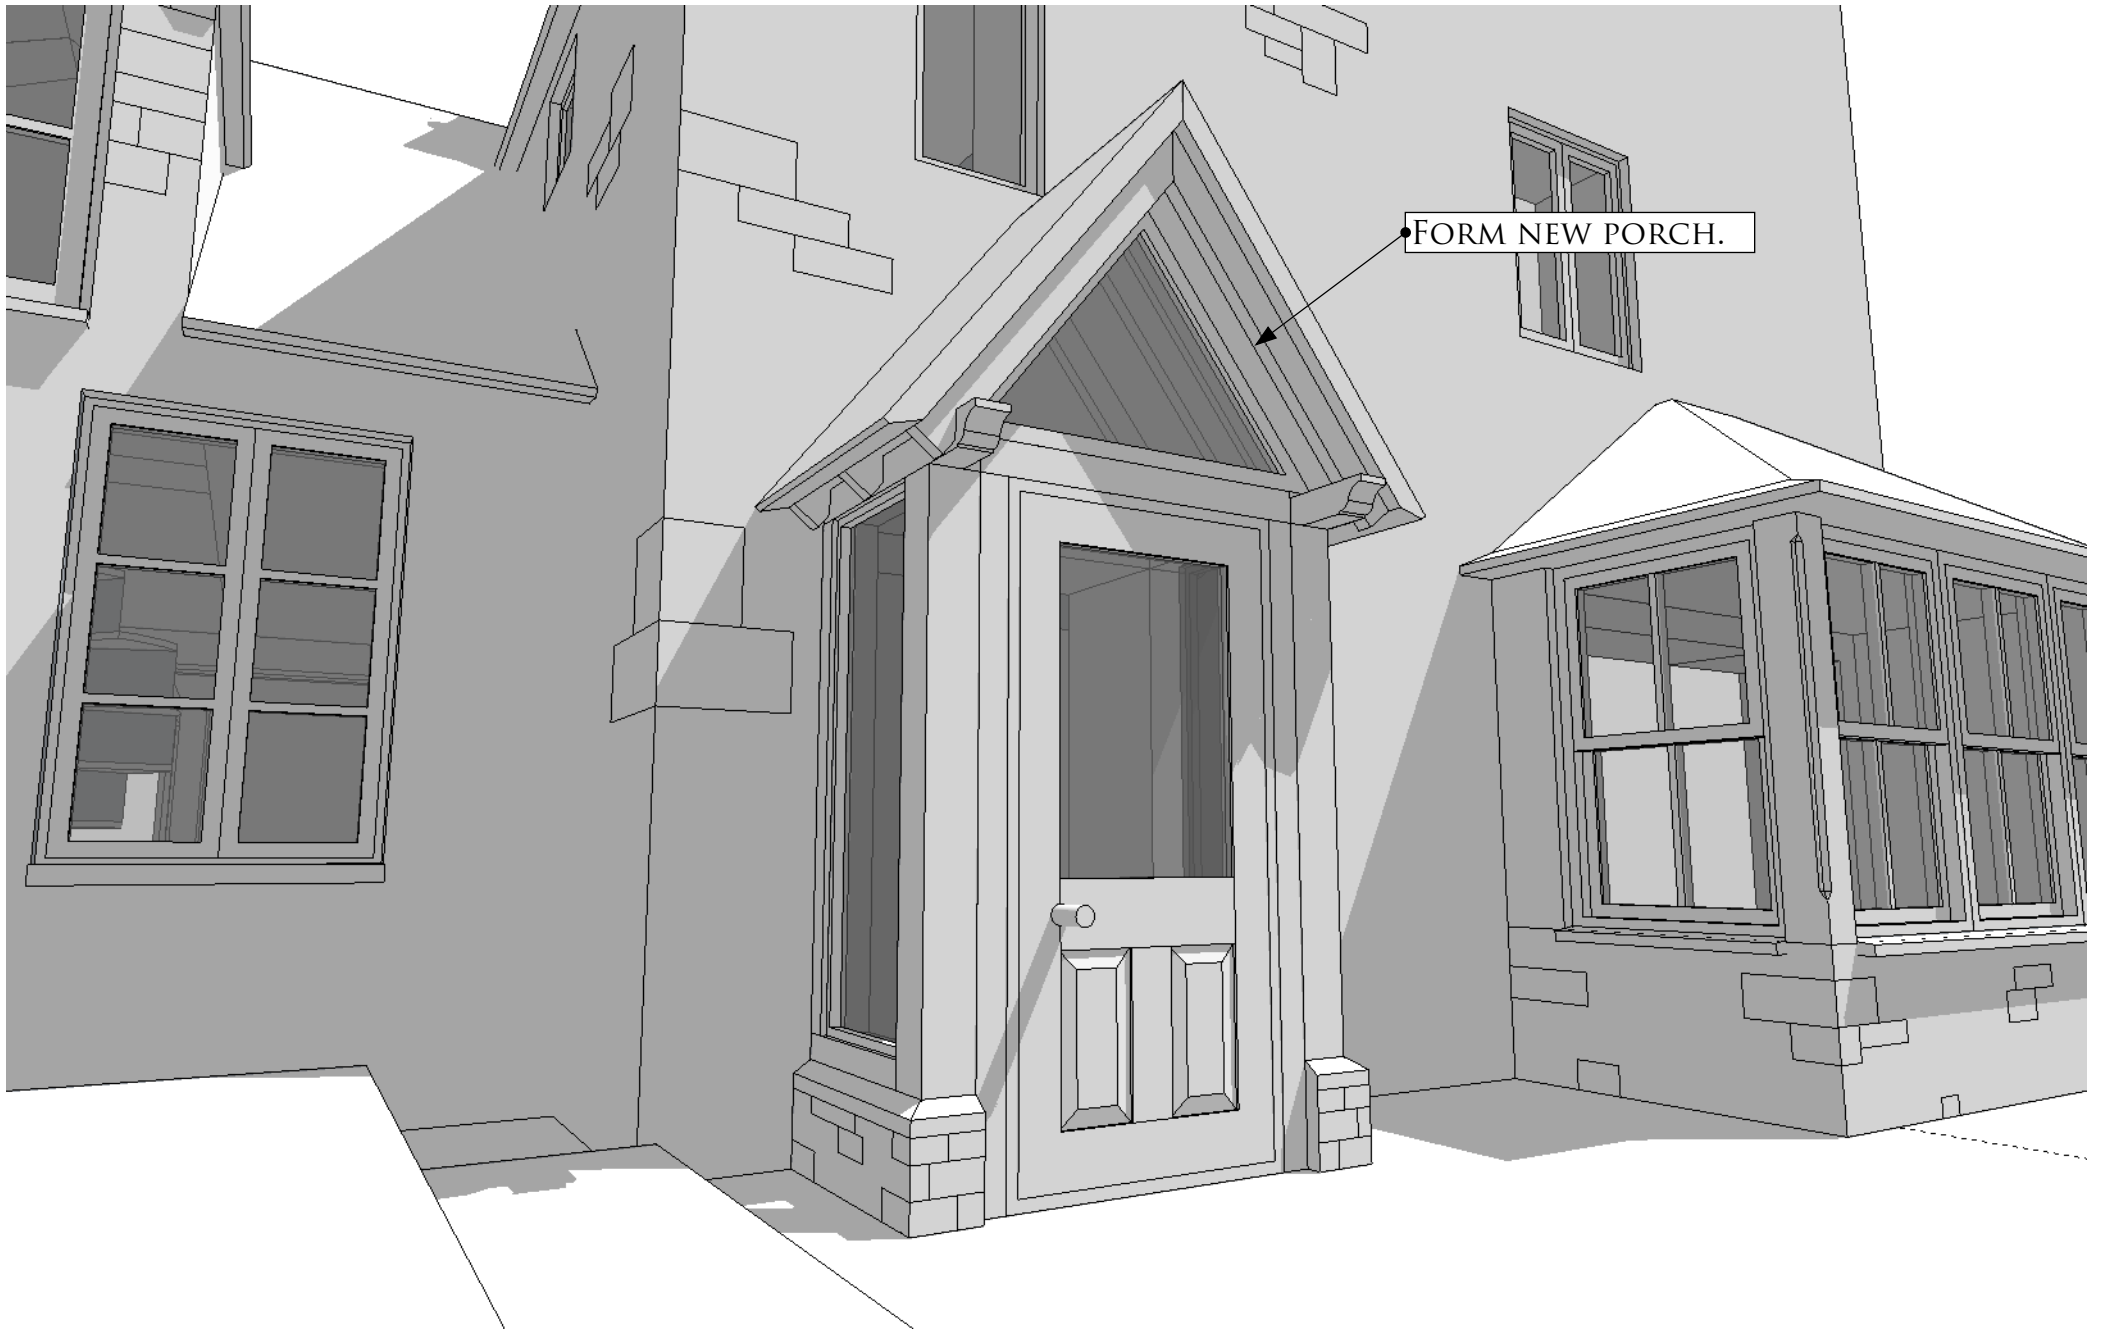



PROJECT: BLENHEIM COTTAGE: EXTENSION AND ALTRERATIONS

OLIVER BRIDGE ARCHITECT

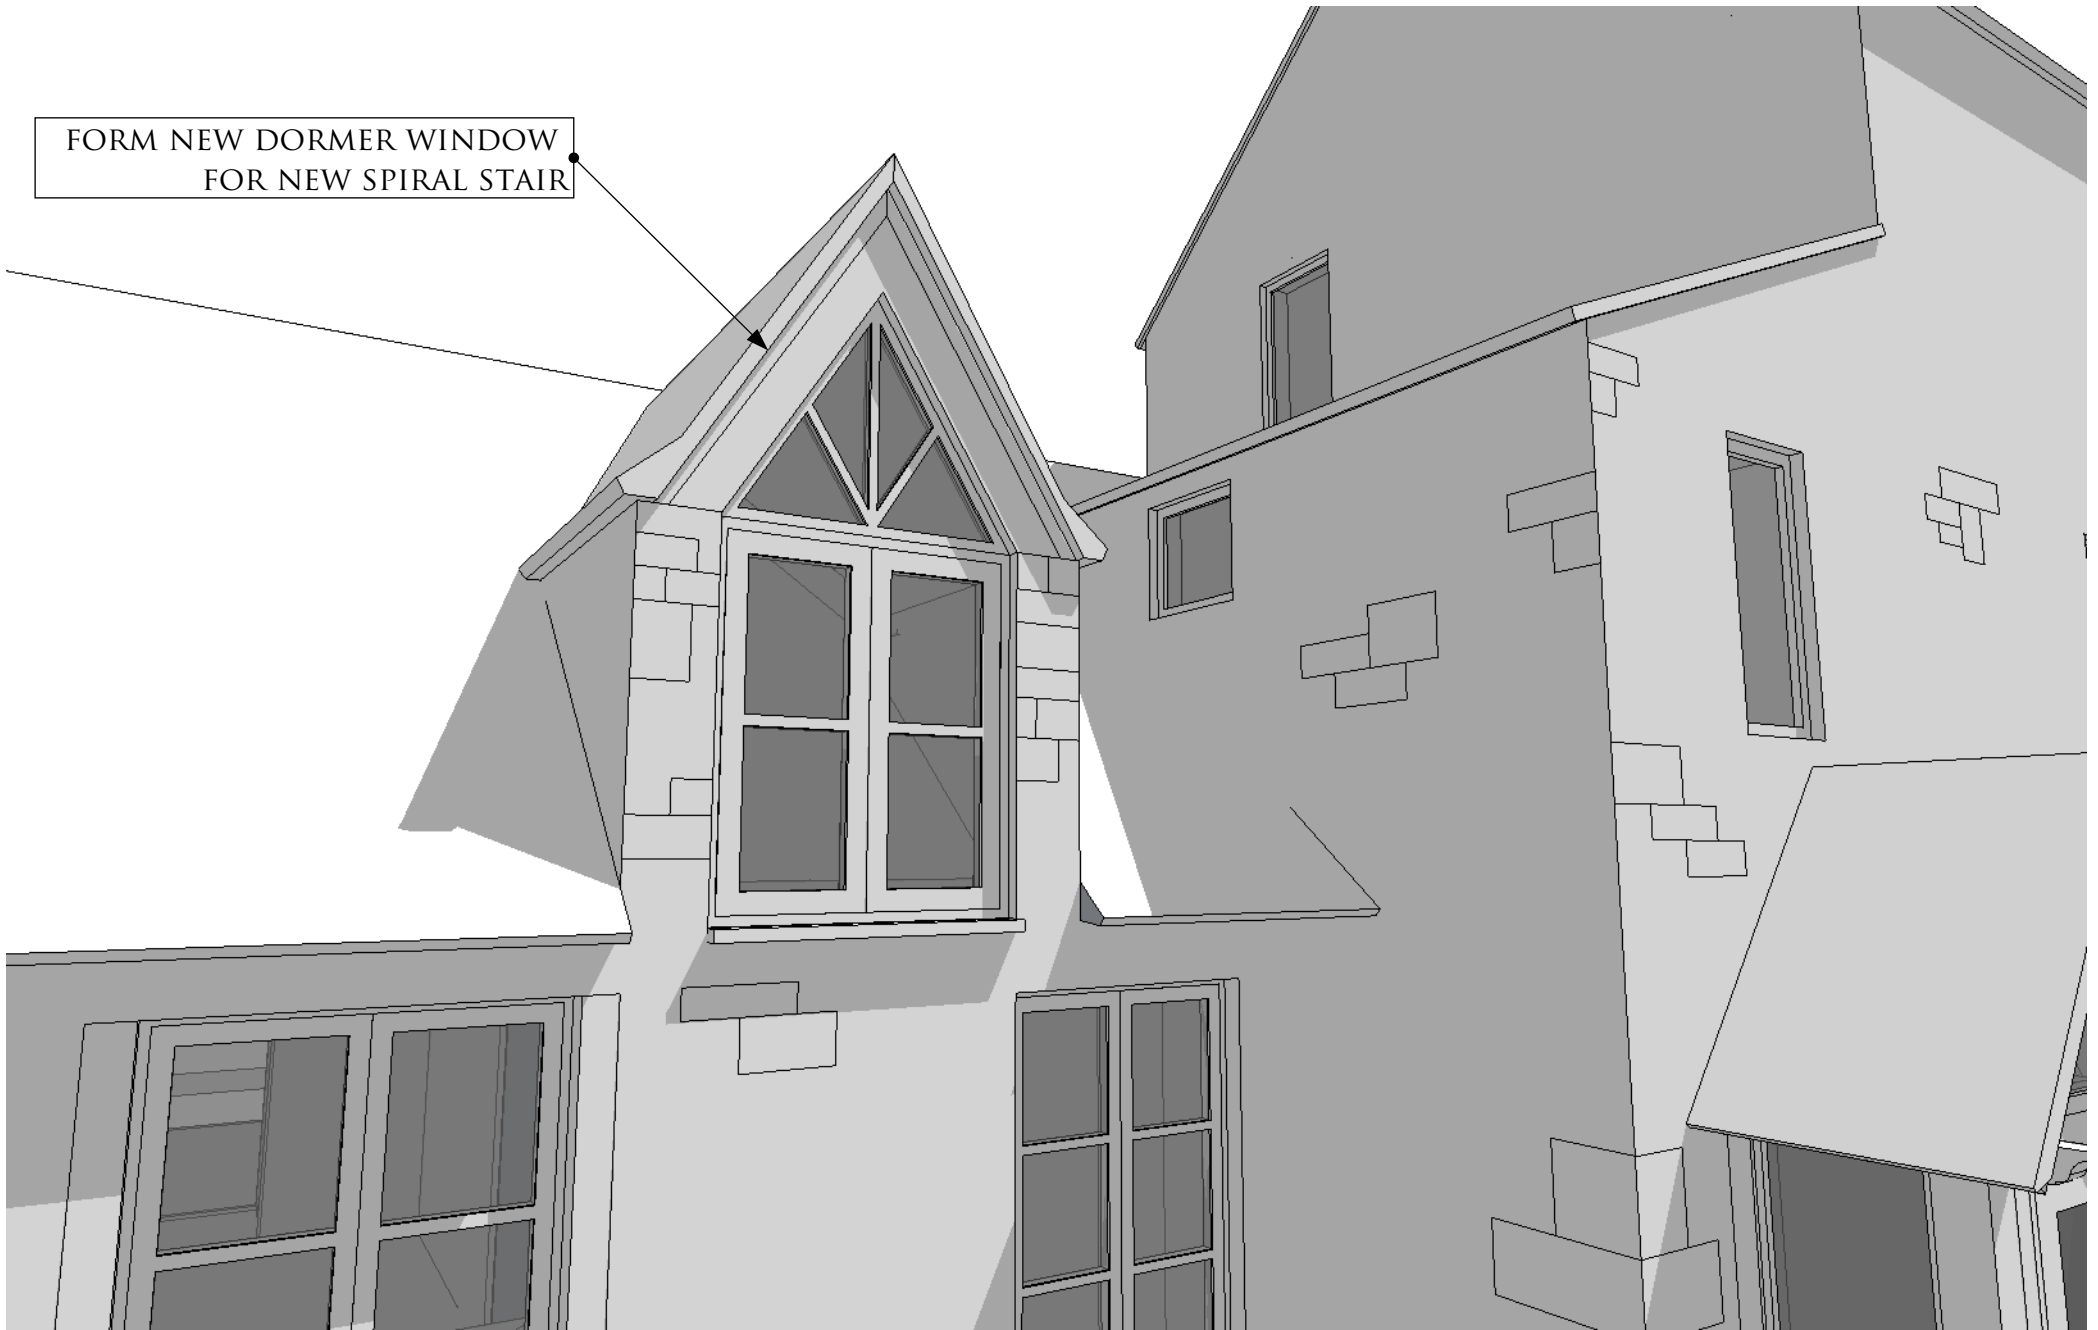


FORM NEW DORMER WINDOW
FOR NEW SPIRAL STAIR



NEW DORMER WINDOW


NEW PORCH

NEW BAY WINDOW

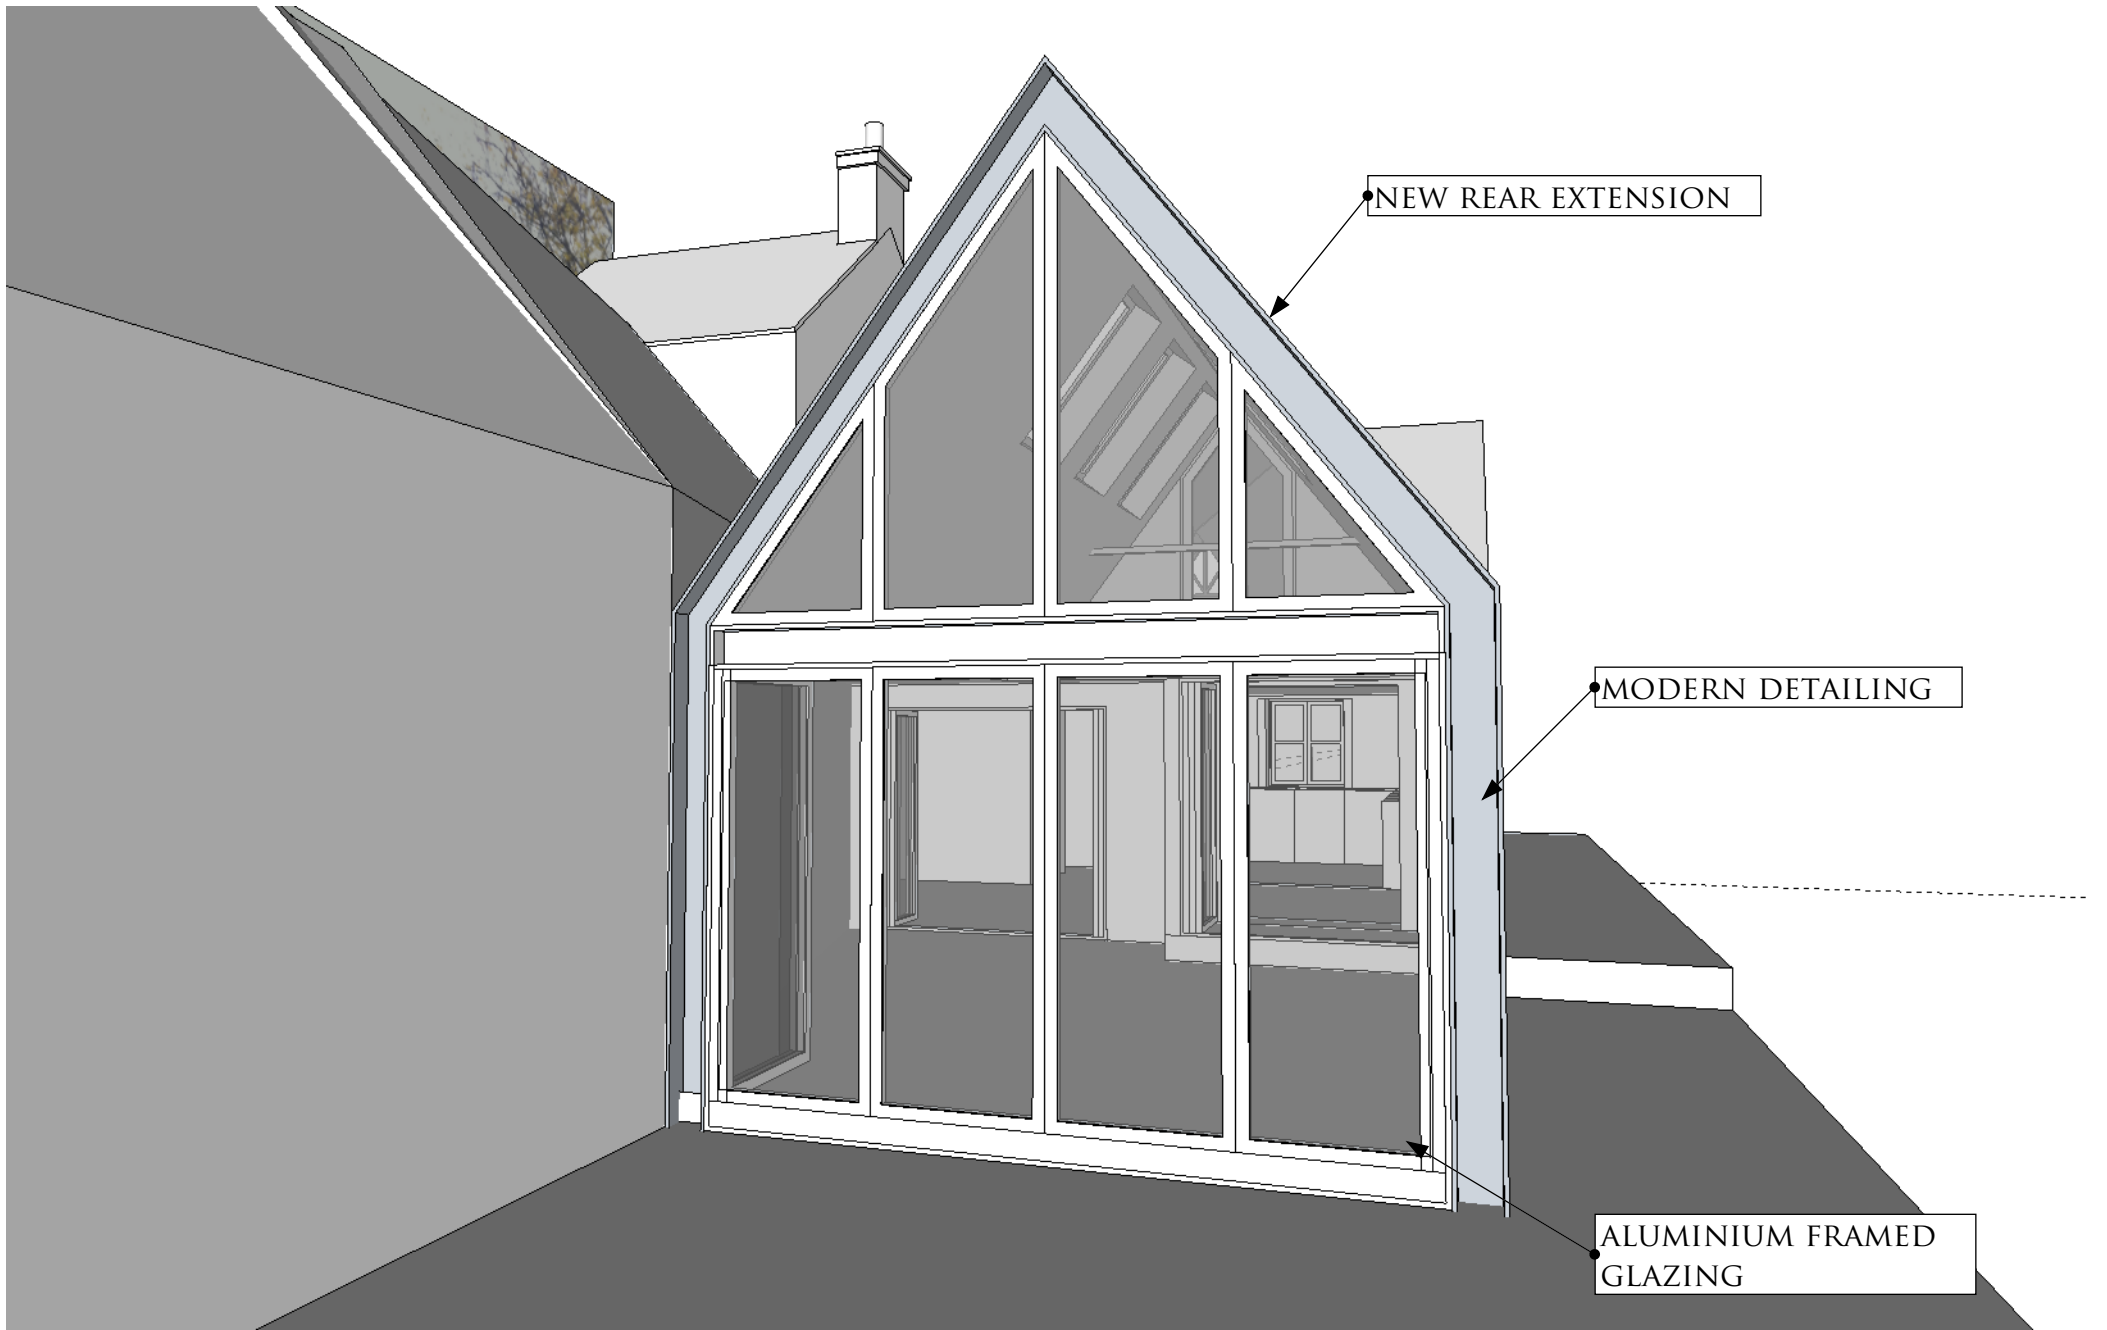

PROJECT: BLENHEIM COTTAGE: EXTENSION AND ALTRERATIONS


OLIVER BRIDGE ARCHITECT

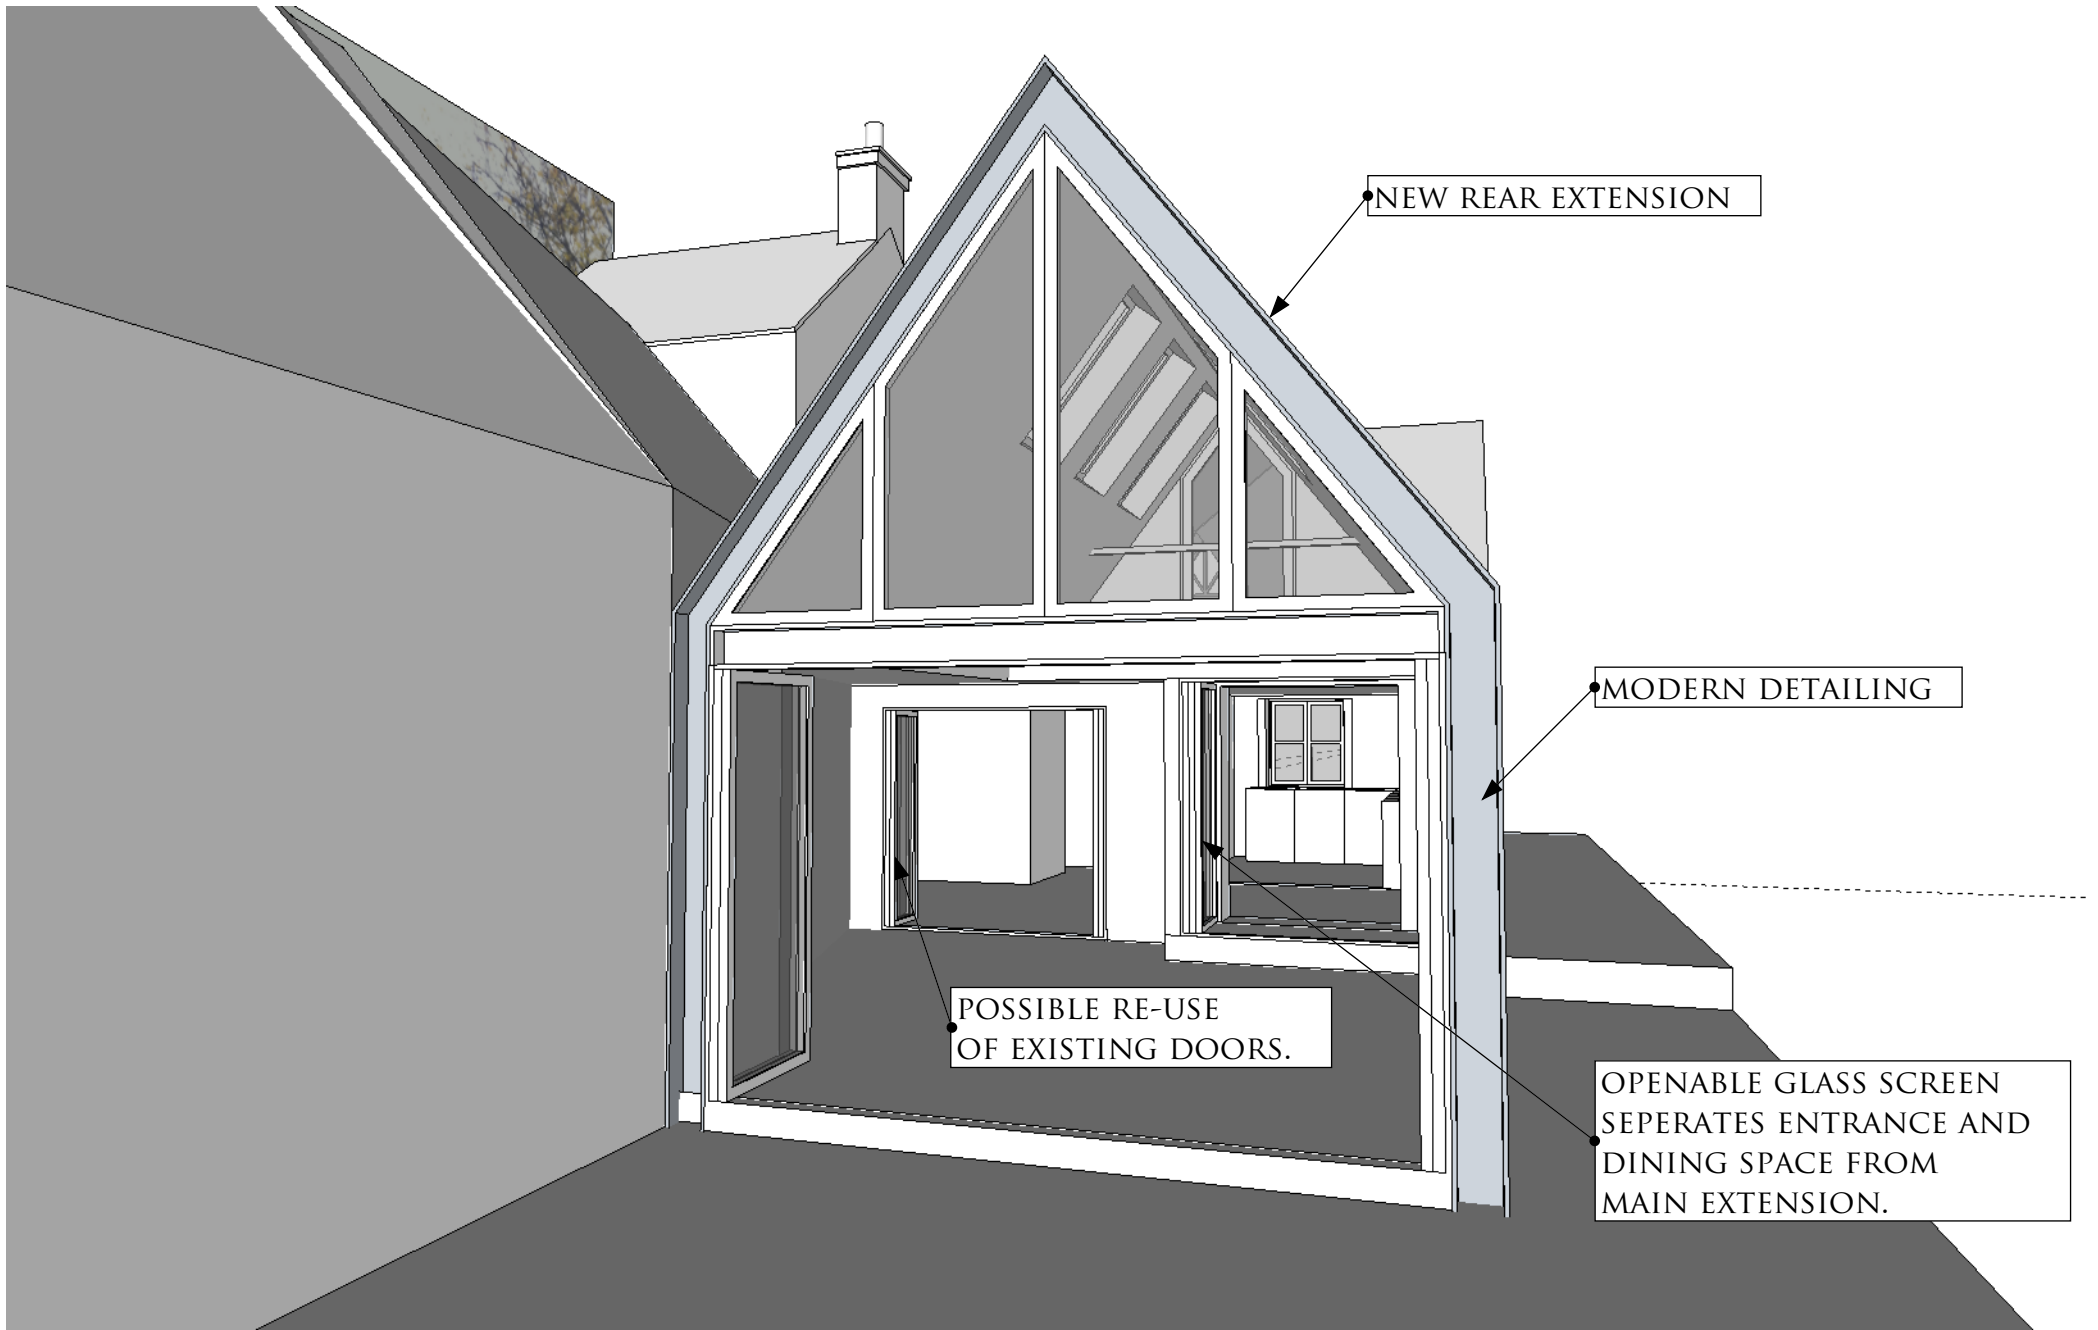




OPENING FRENCH DOORS FROM
BEDROOM

ROOFLIGHTS CATCH MORNING SUN

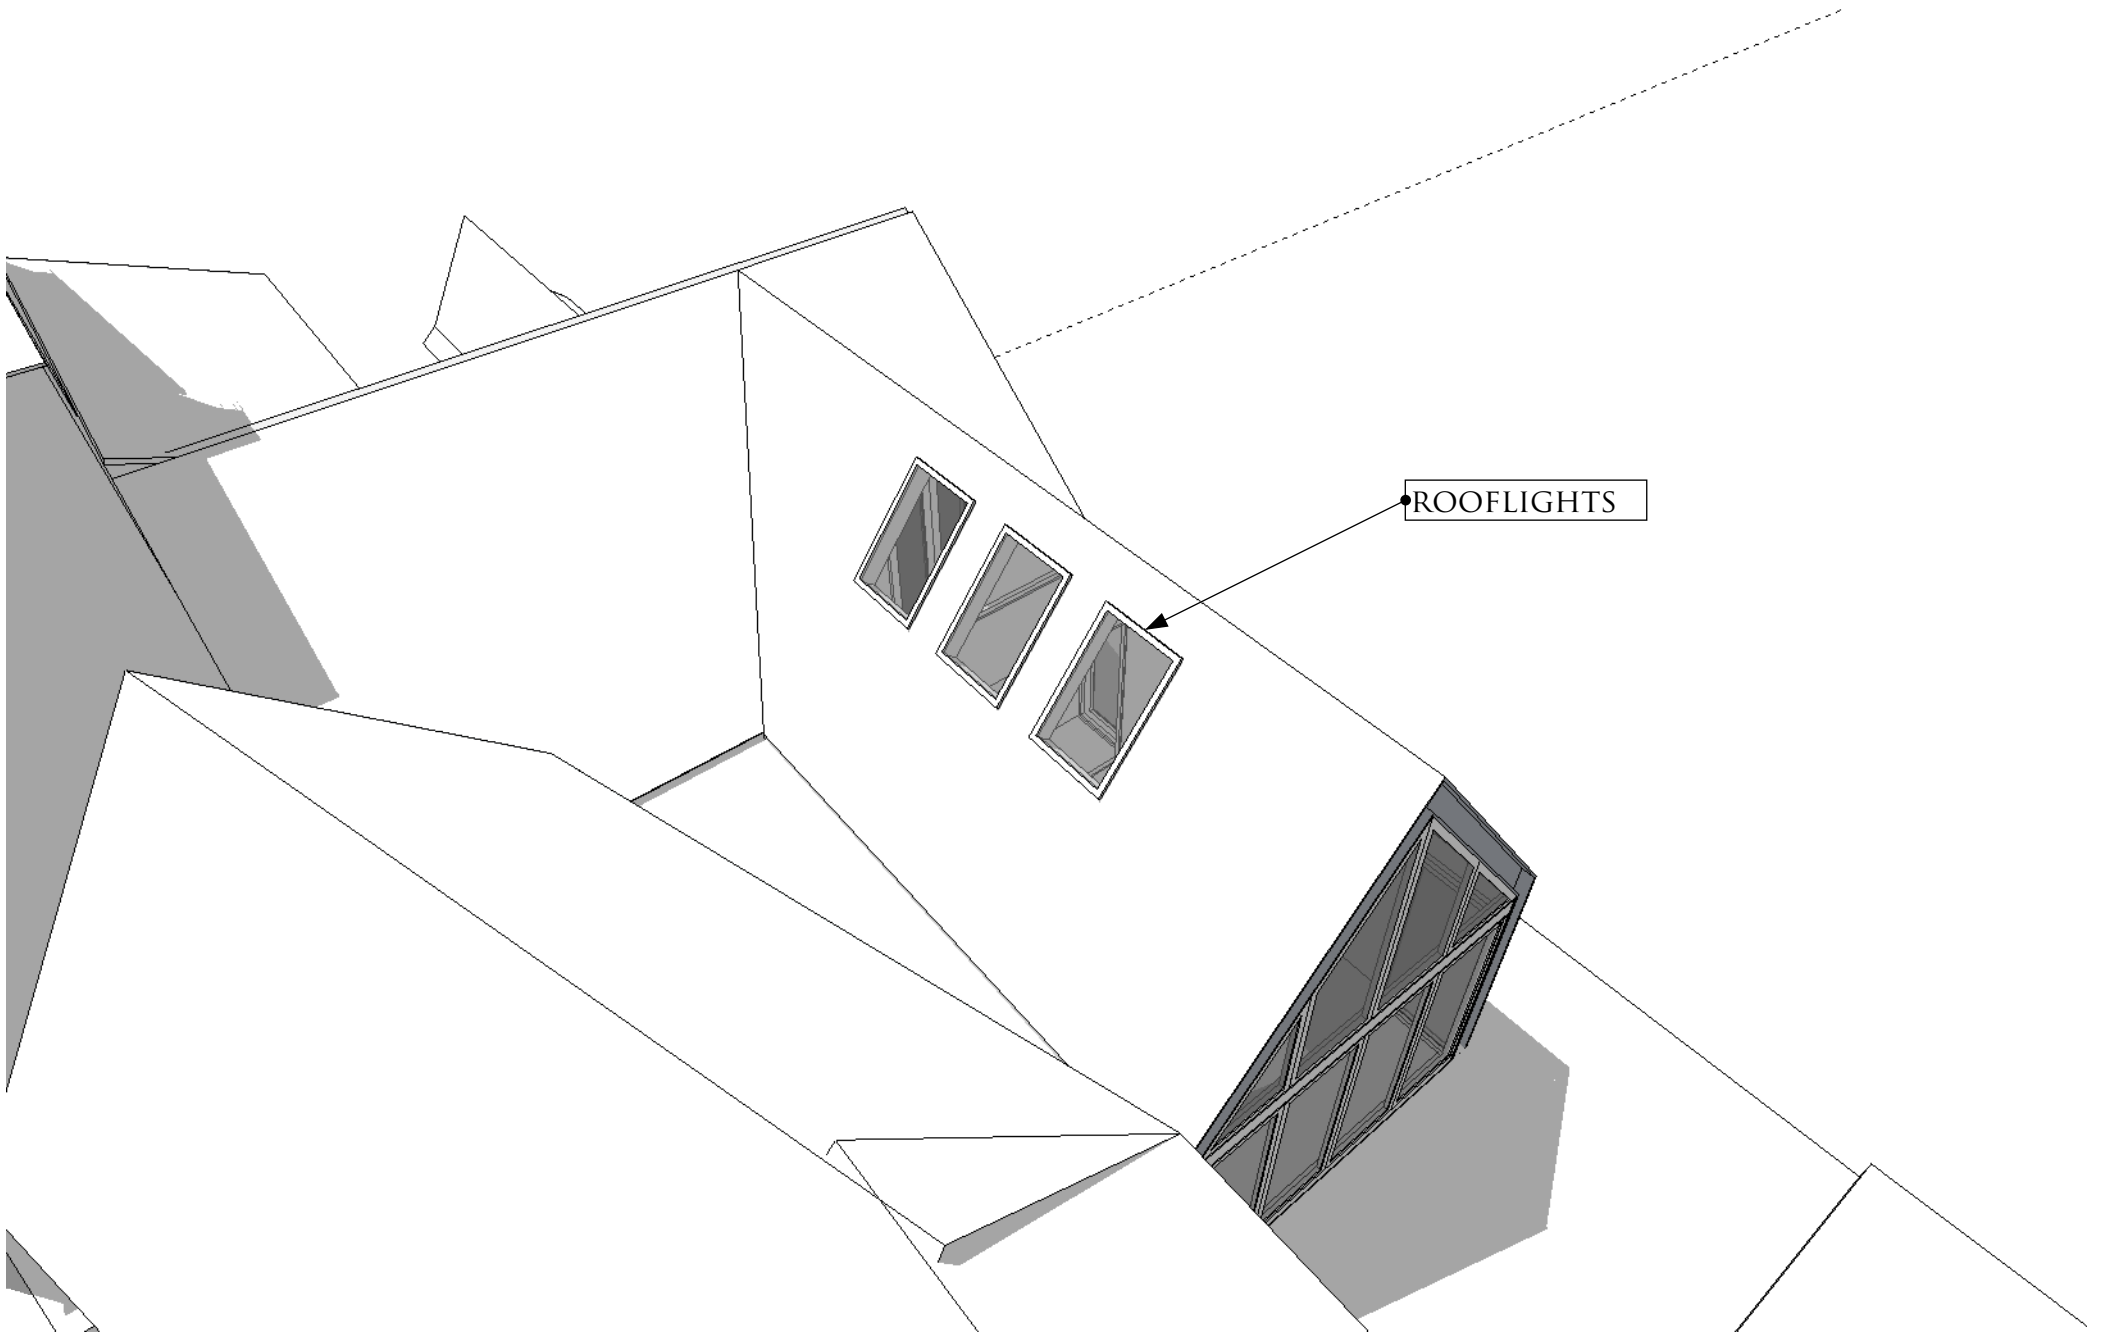

PROJECT: BLENHEIM COTTAGE: EXTENSION AND ALTRERATIONS

OLIVER BRIDGE ARCHITECT

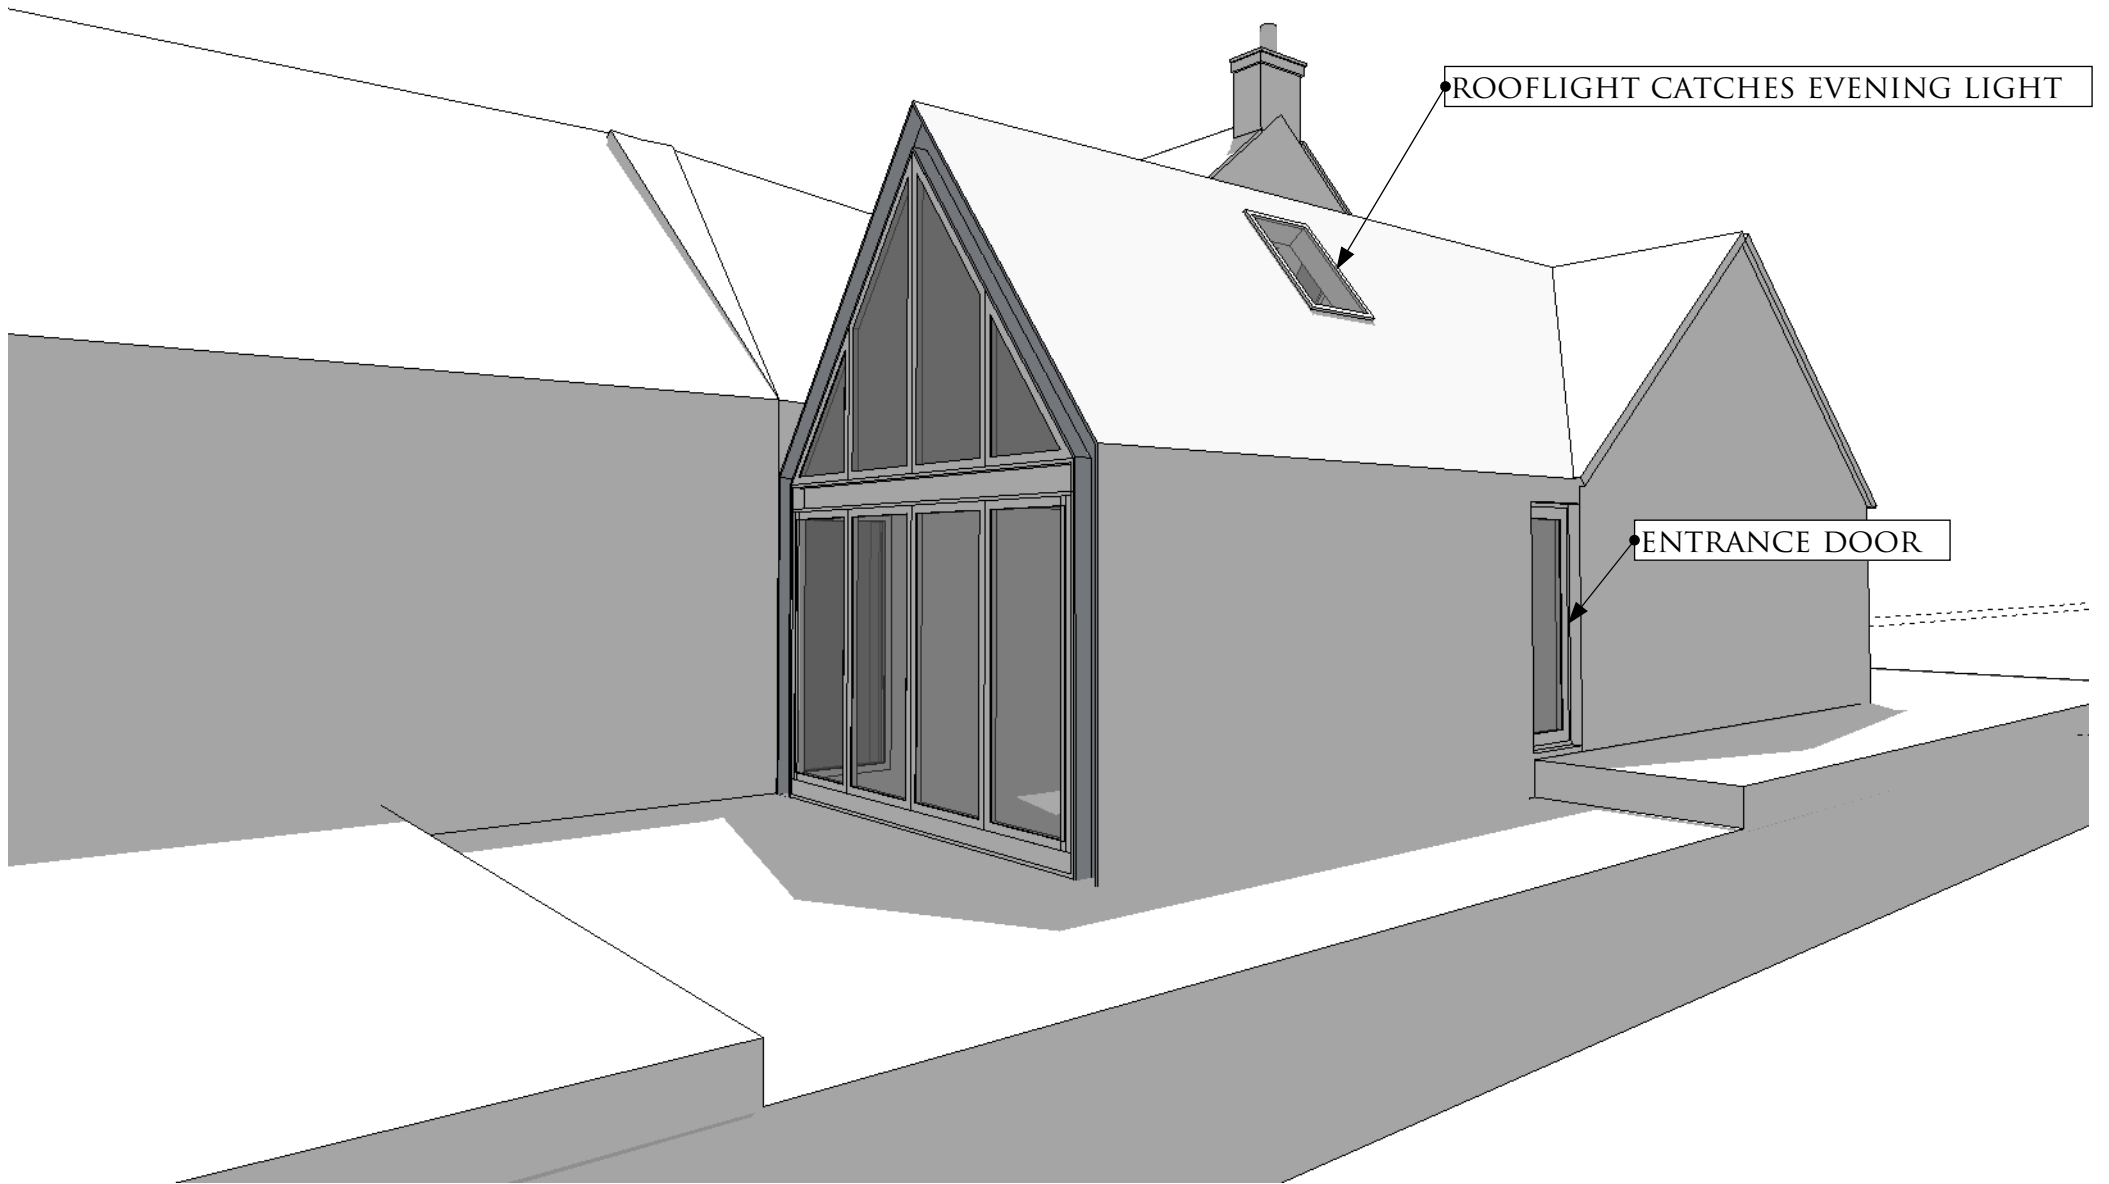

• ROOFLIGHT CATCHES EVENING LIGHT

• ENTRANCE DOOR