




West View

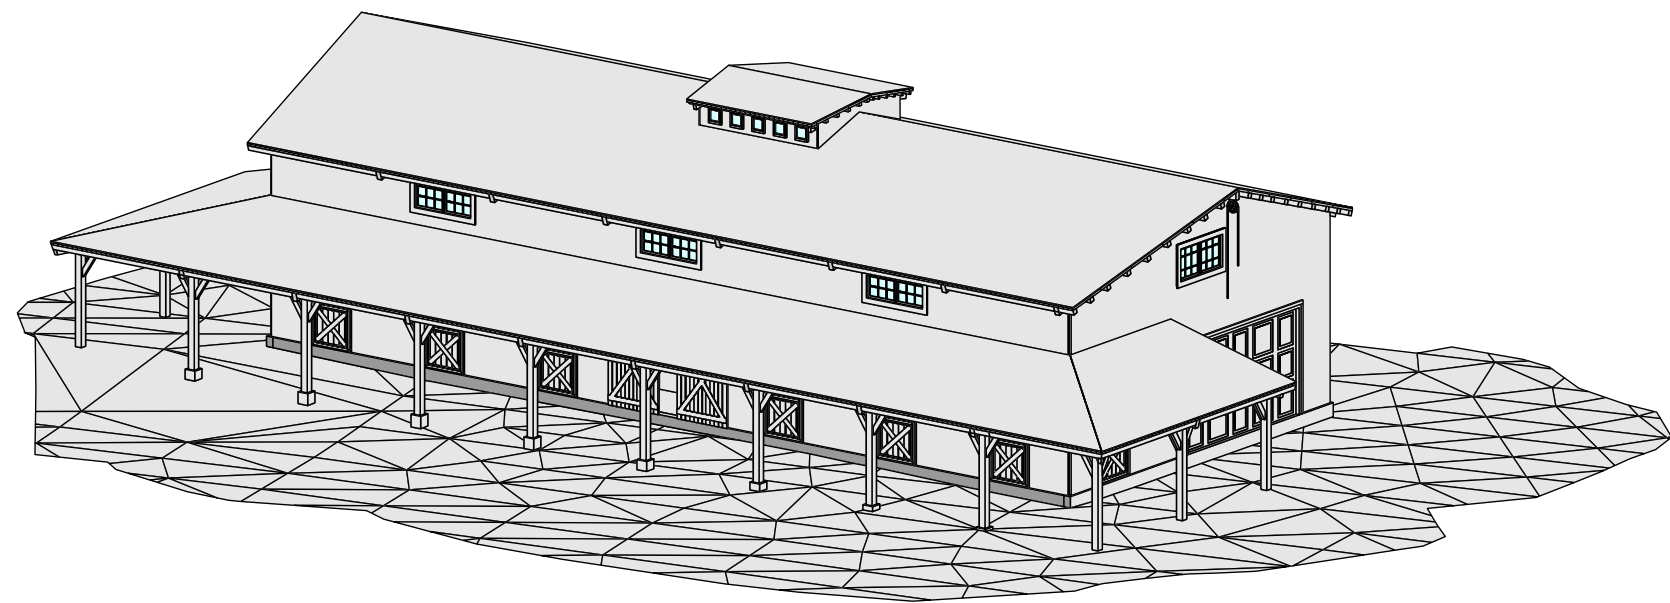


North View

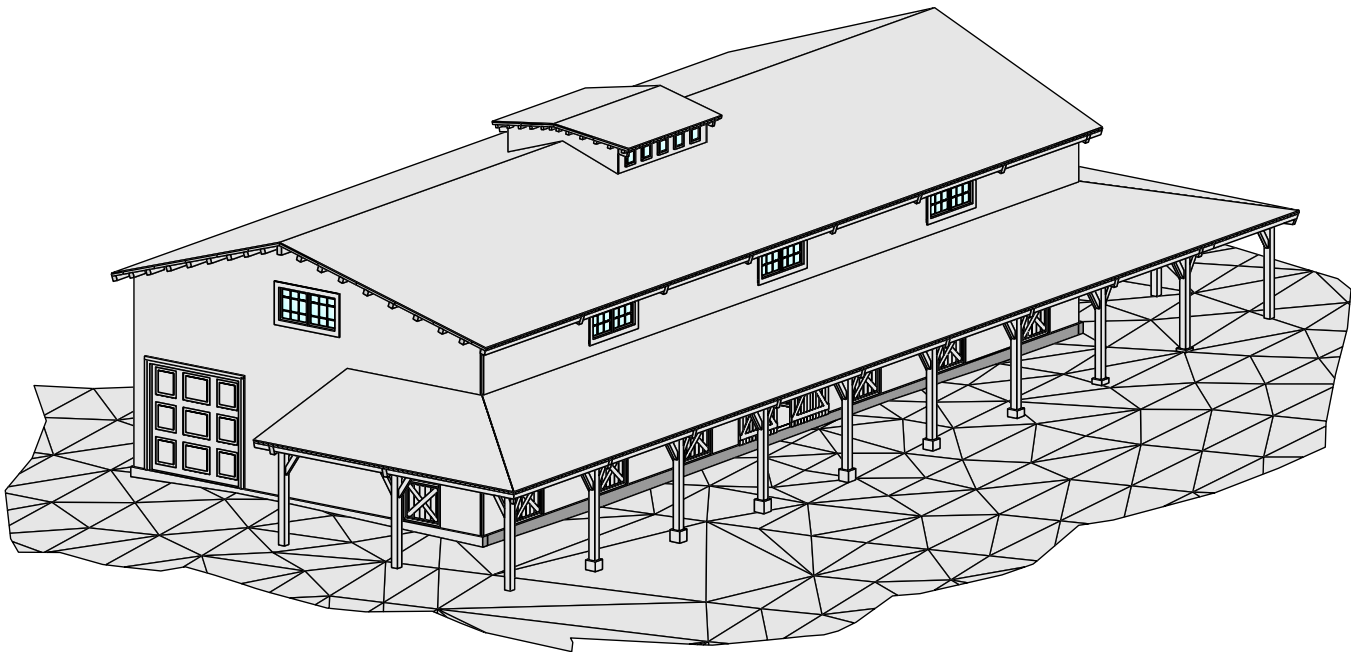

East View

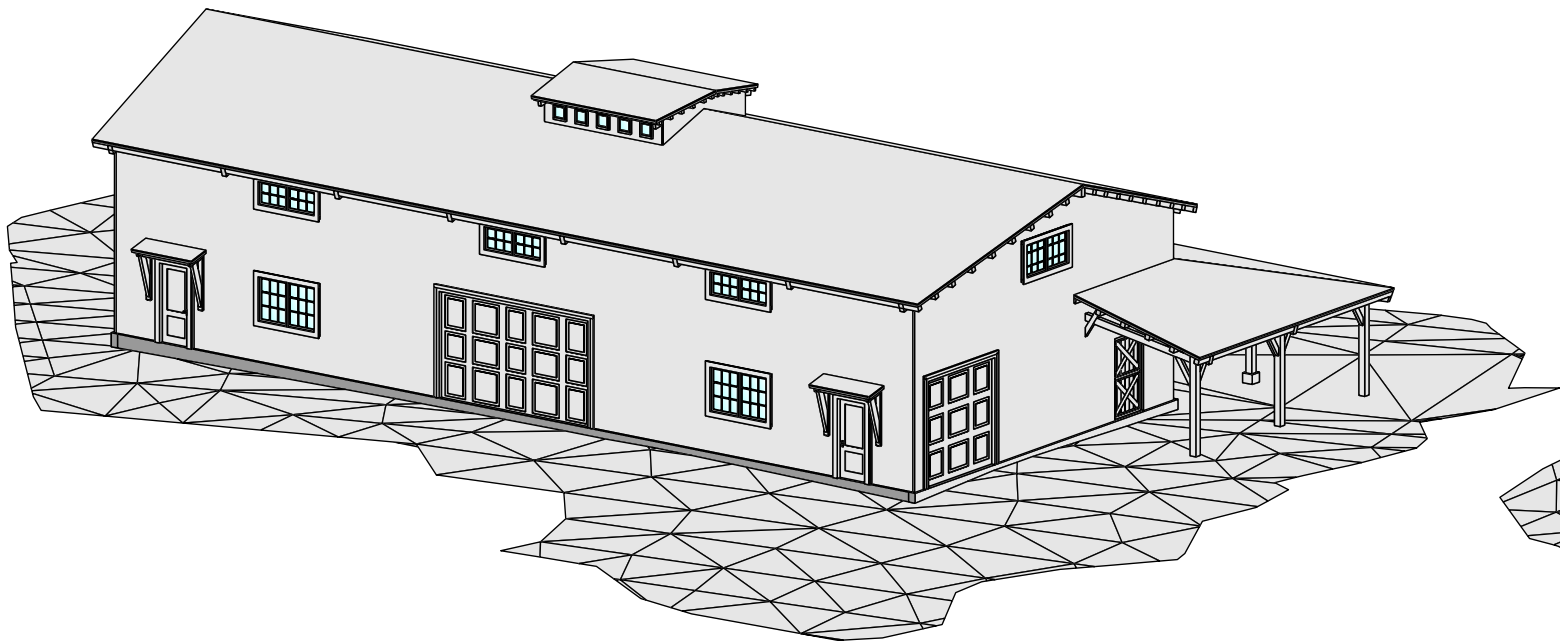


South View

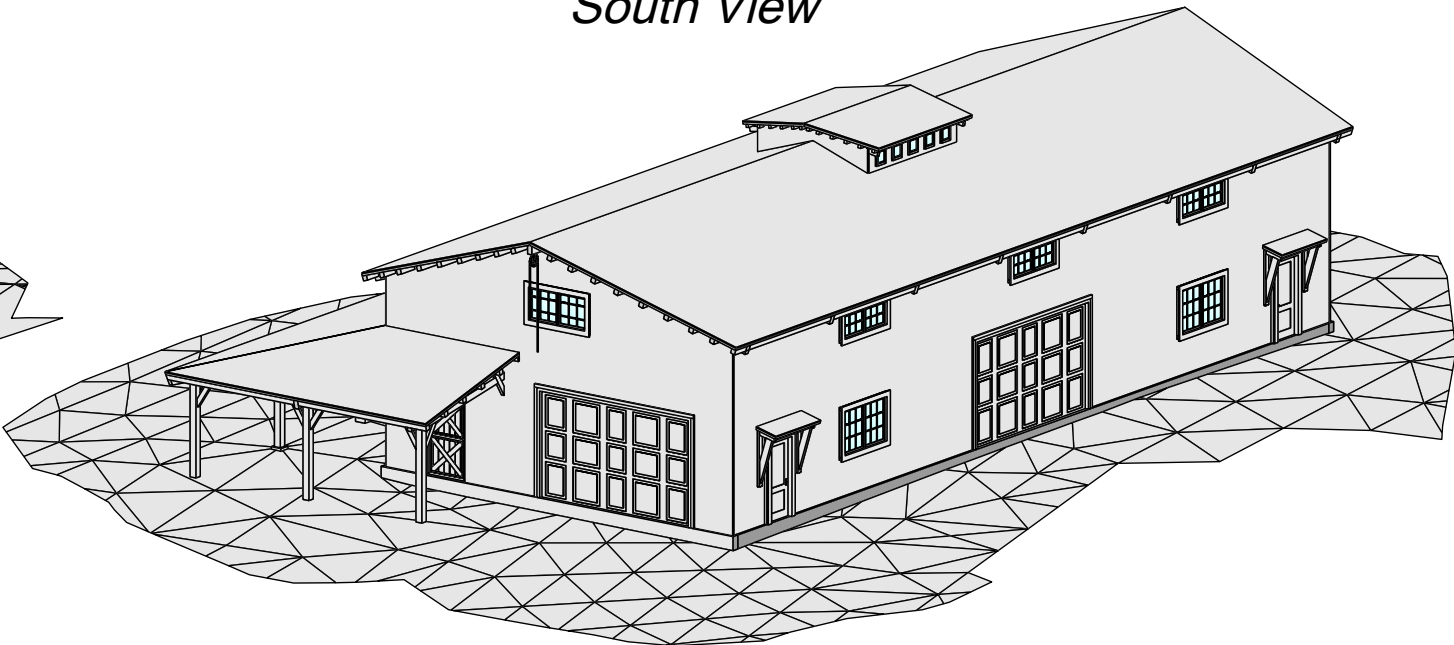


Project	Cook Barn	Architect	Customer	Group	Thickness	
Project number		Designer	Ashton Harley		Height	
					Length	


North Elevation

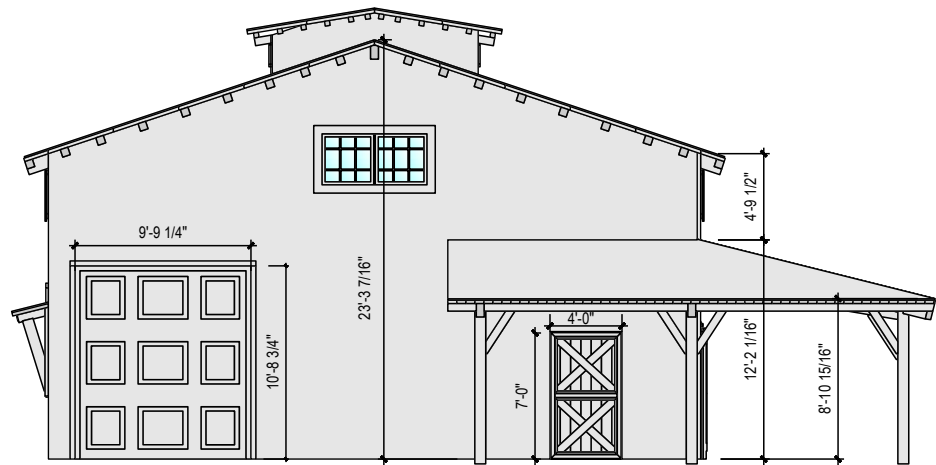



South Elevation

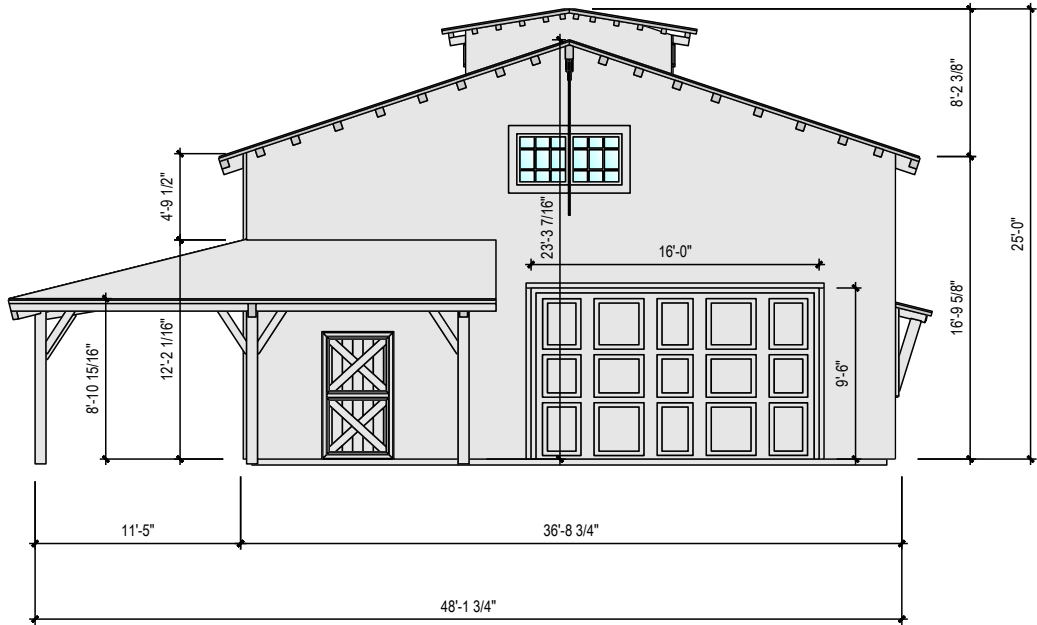


West Elevation

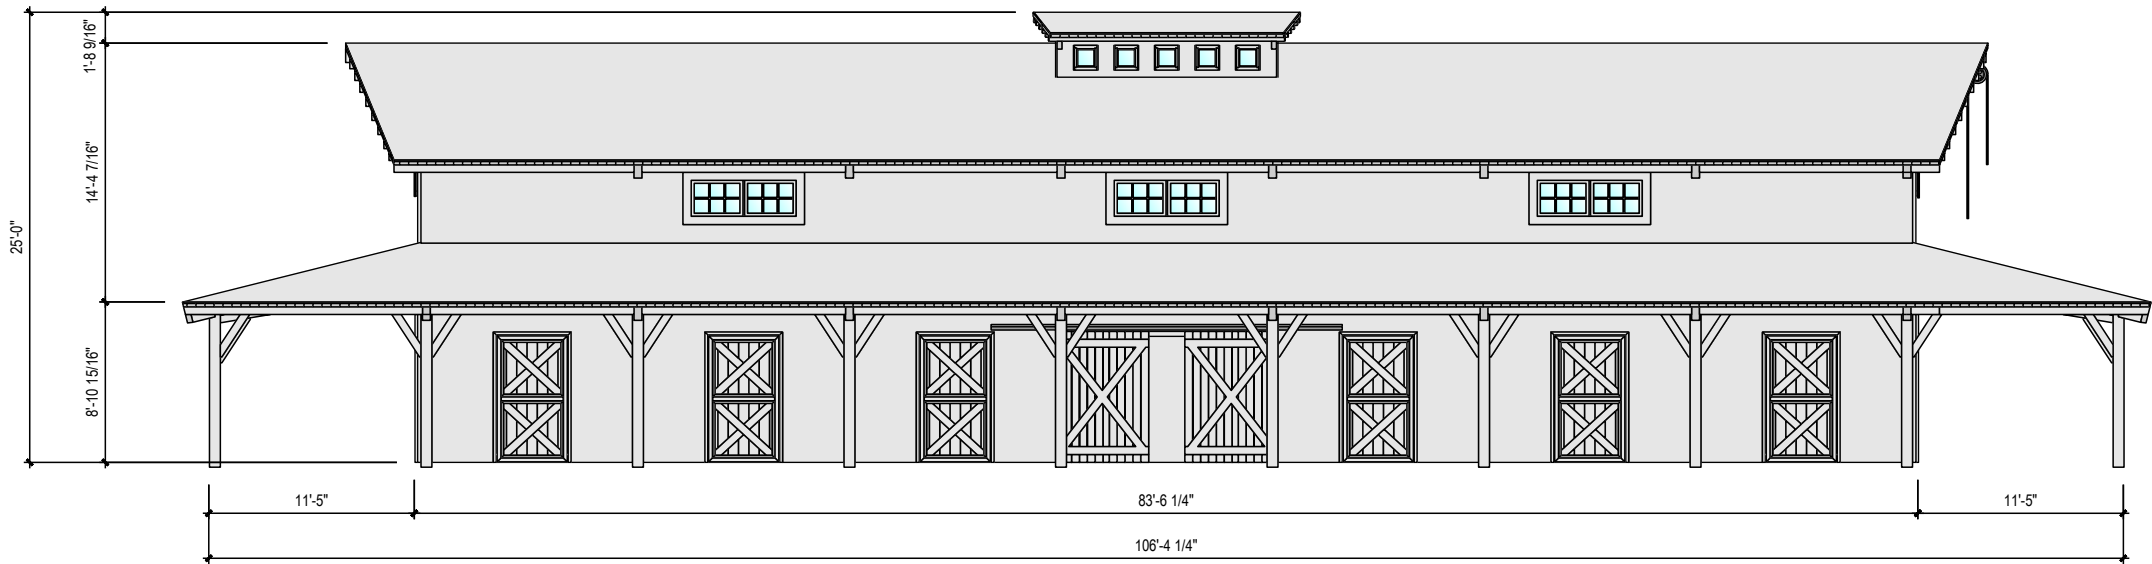


Project	Cook Barn	Architect		Group		Thickness		
Project number		Customer				Height		
		Designer	Ashton Harley			Length		

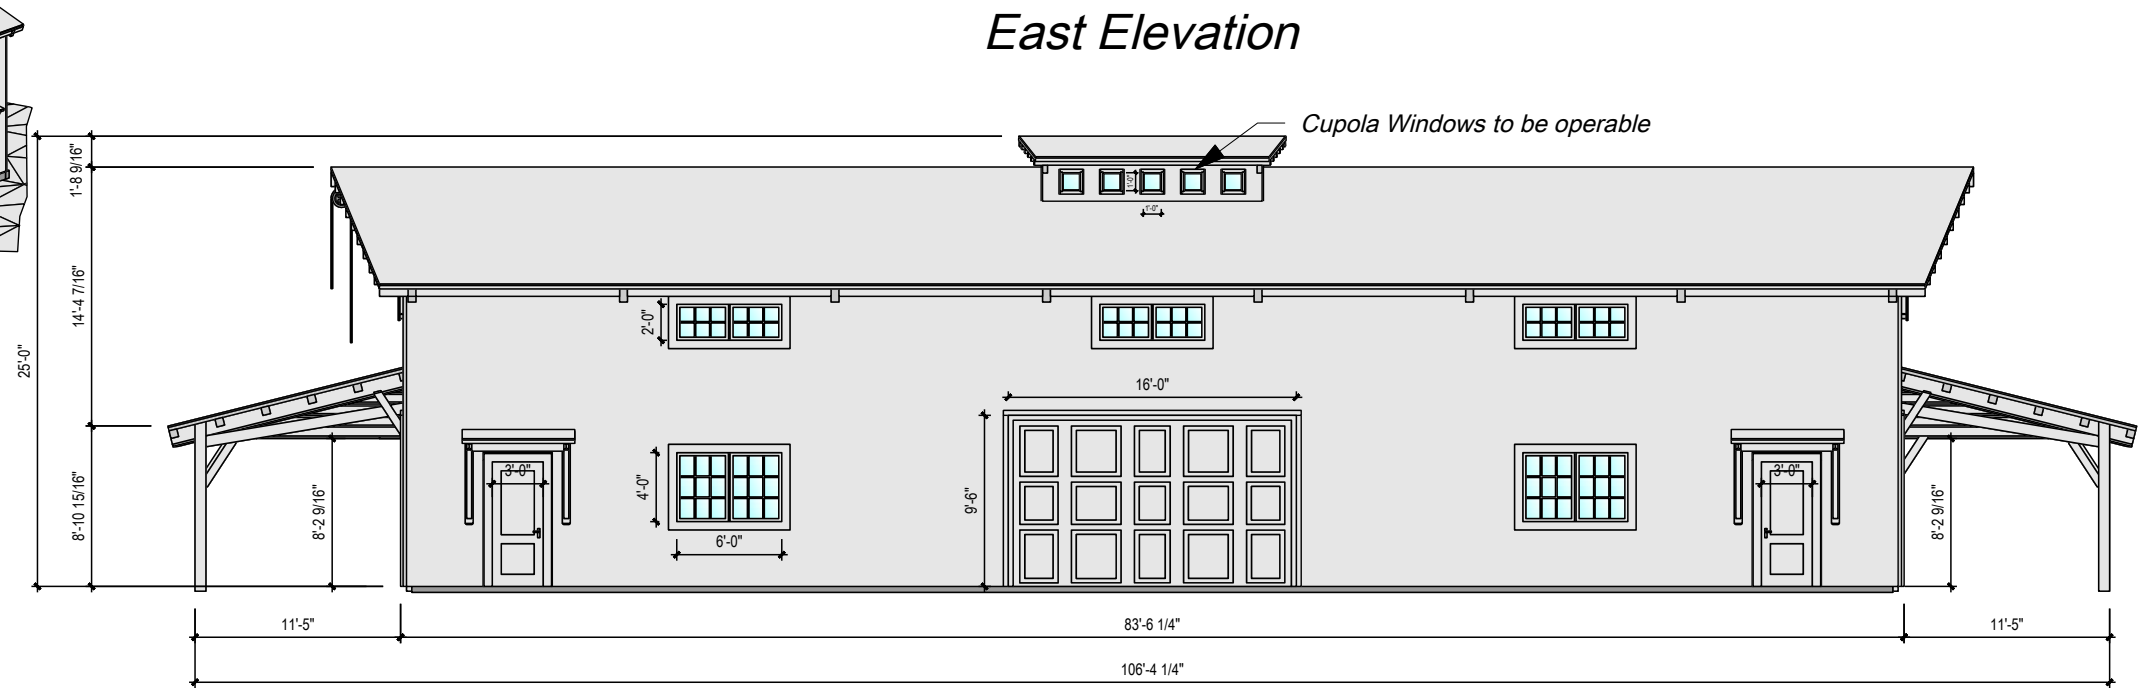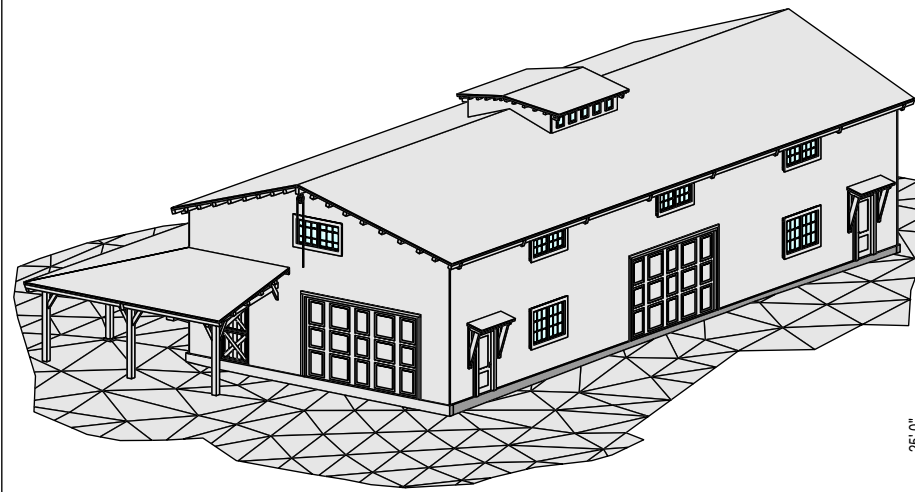



North/ South Center Elevation

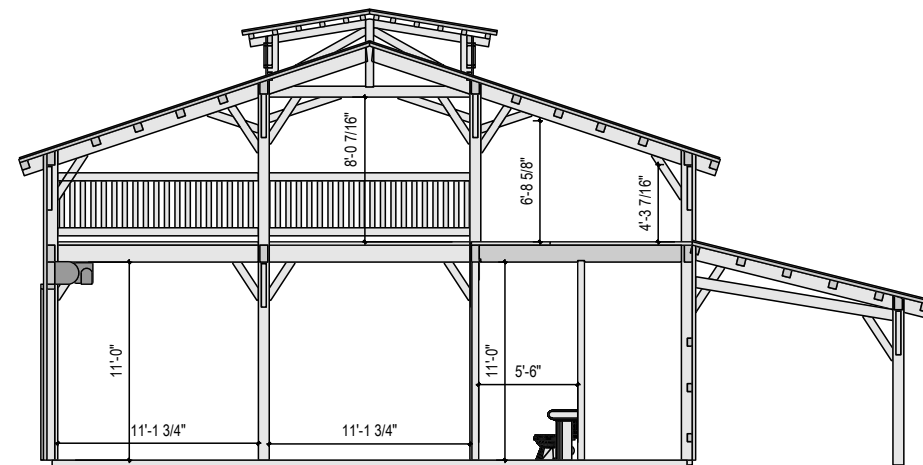


East/ West Center Elevation

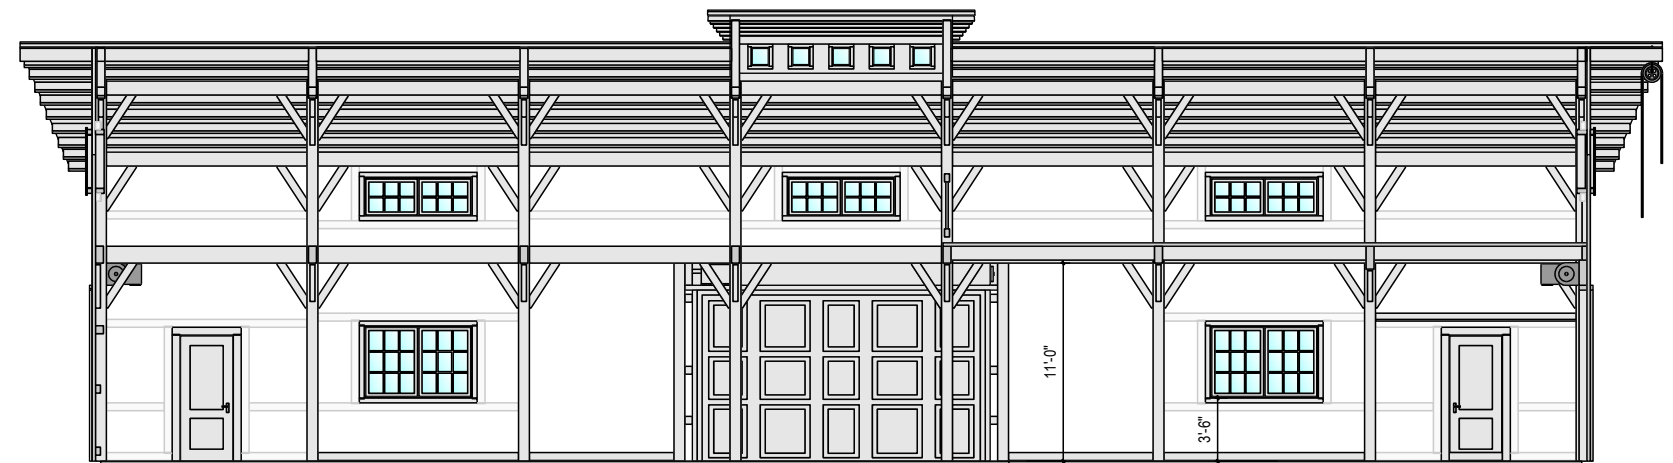

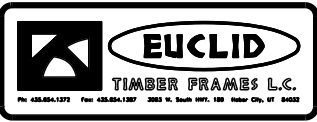
Project	Cook Barn	Architect	Ashton Harley	Group	Thickness	
Project number		Customer			Height	
		Designer			Length	

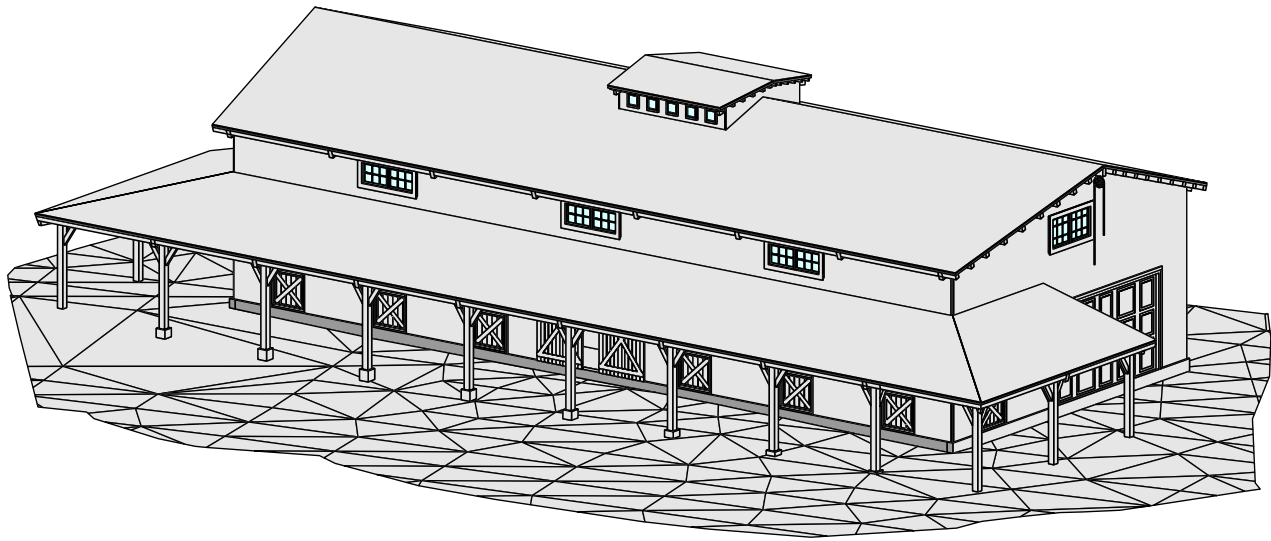


Main Floor Plan

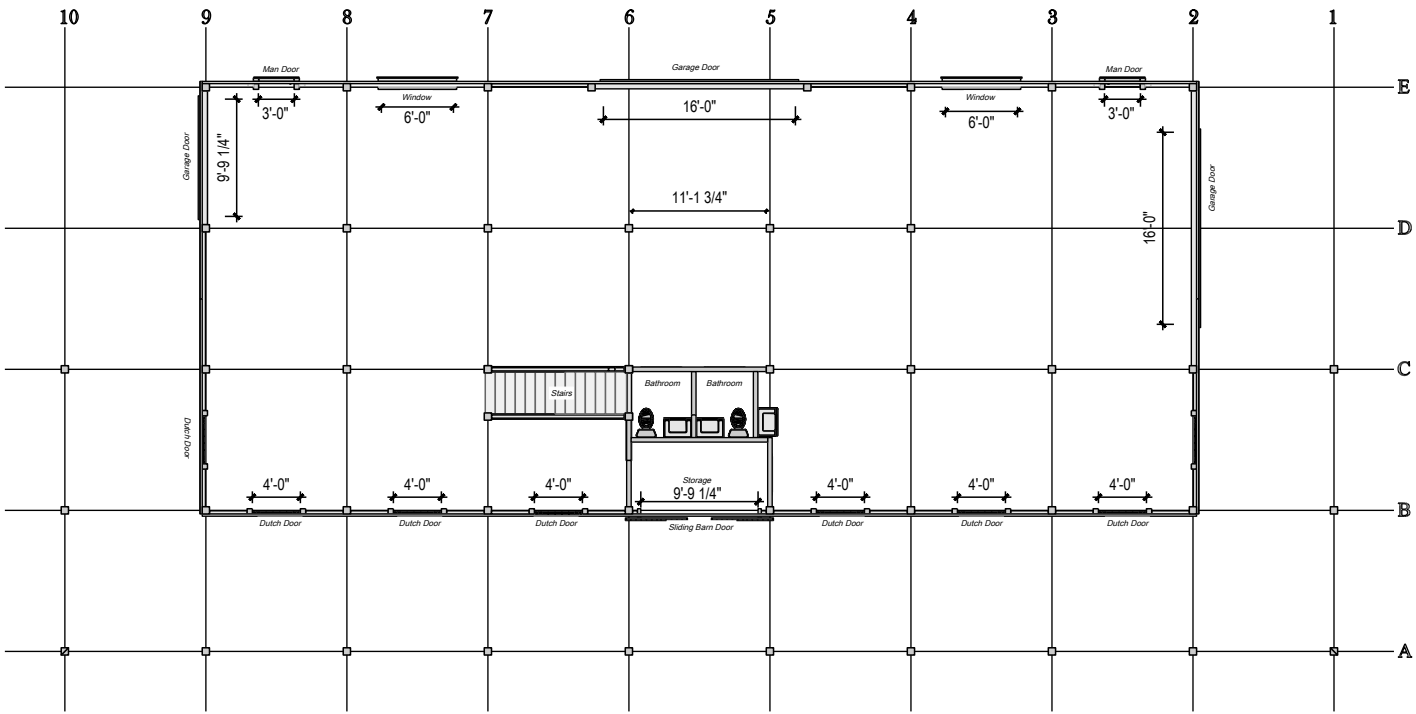

North/ South Center Elevation

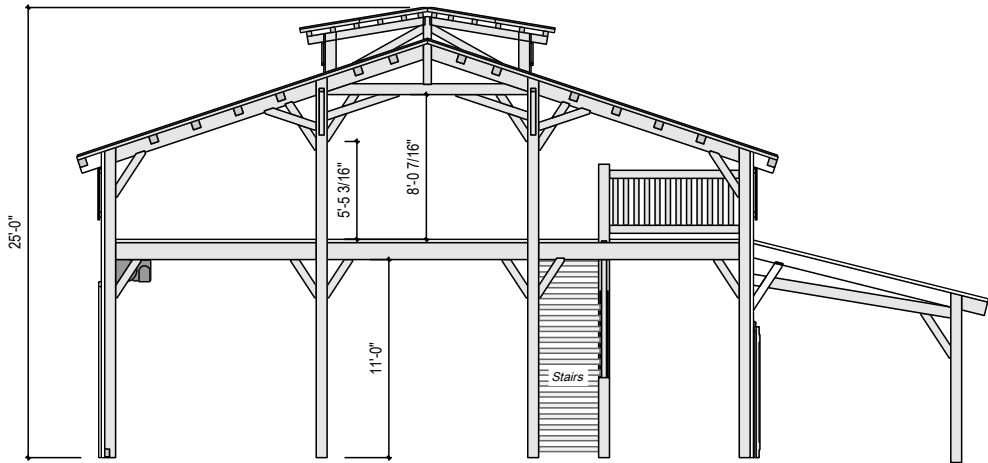

Loft Floor Plan

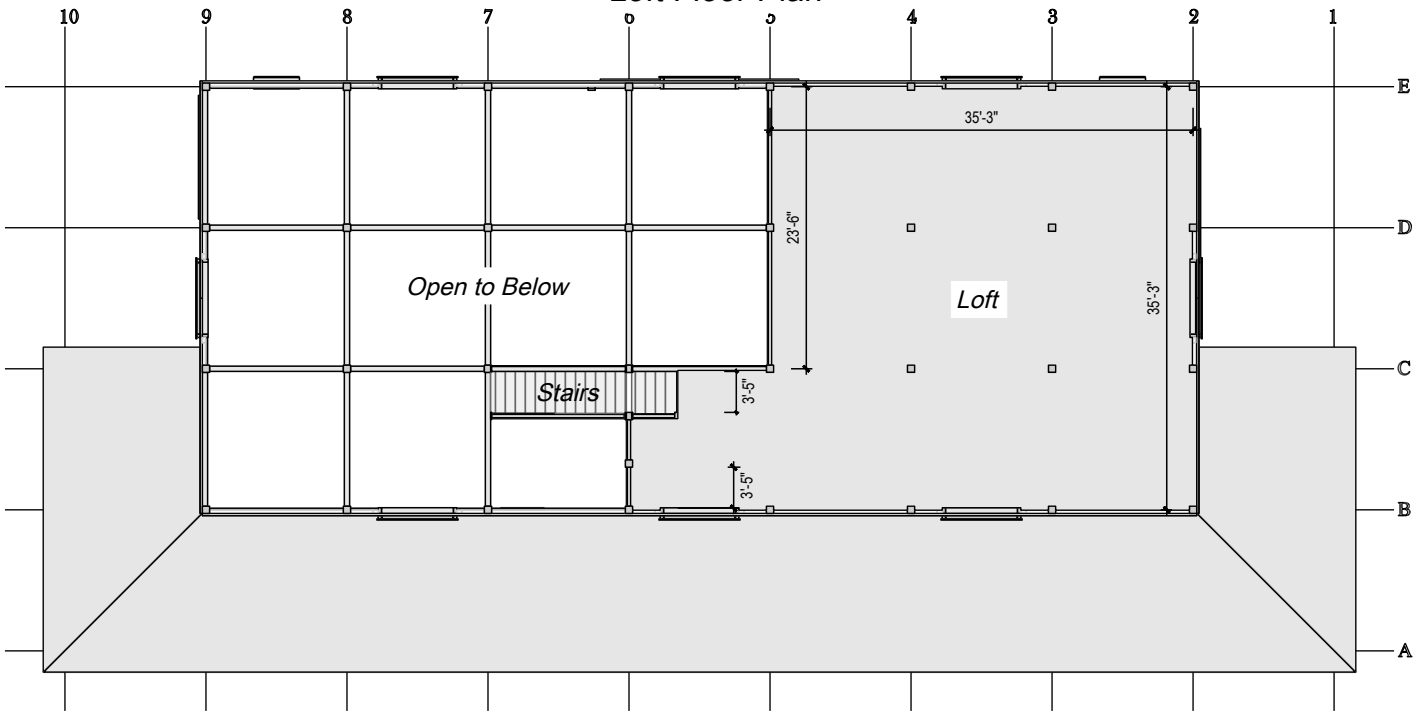

Project
Project number

Cook Barn

Architect
Customer
Designer

Ashton Harley

Group

Thickness
Height
Length

