


**Zone
A**

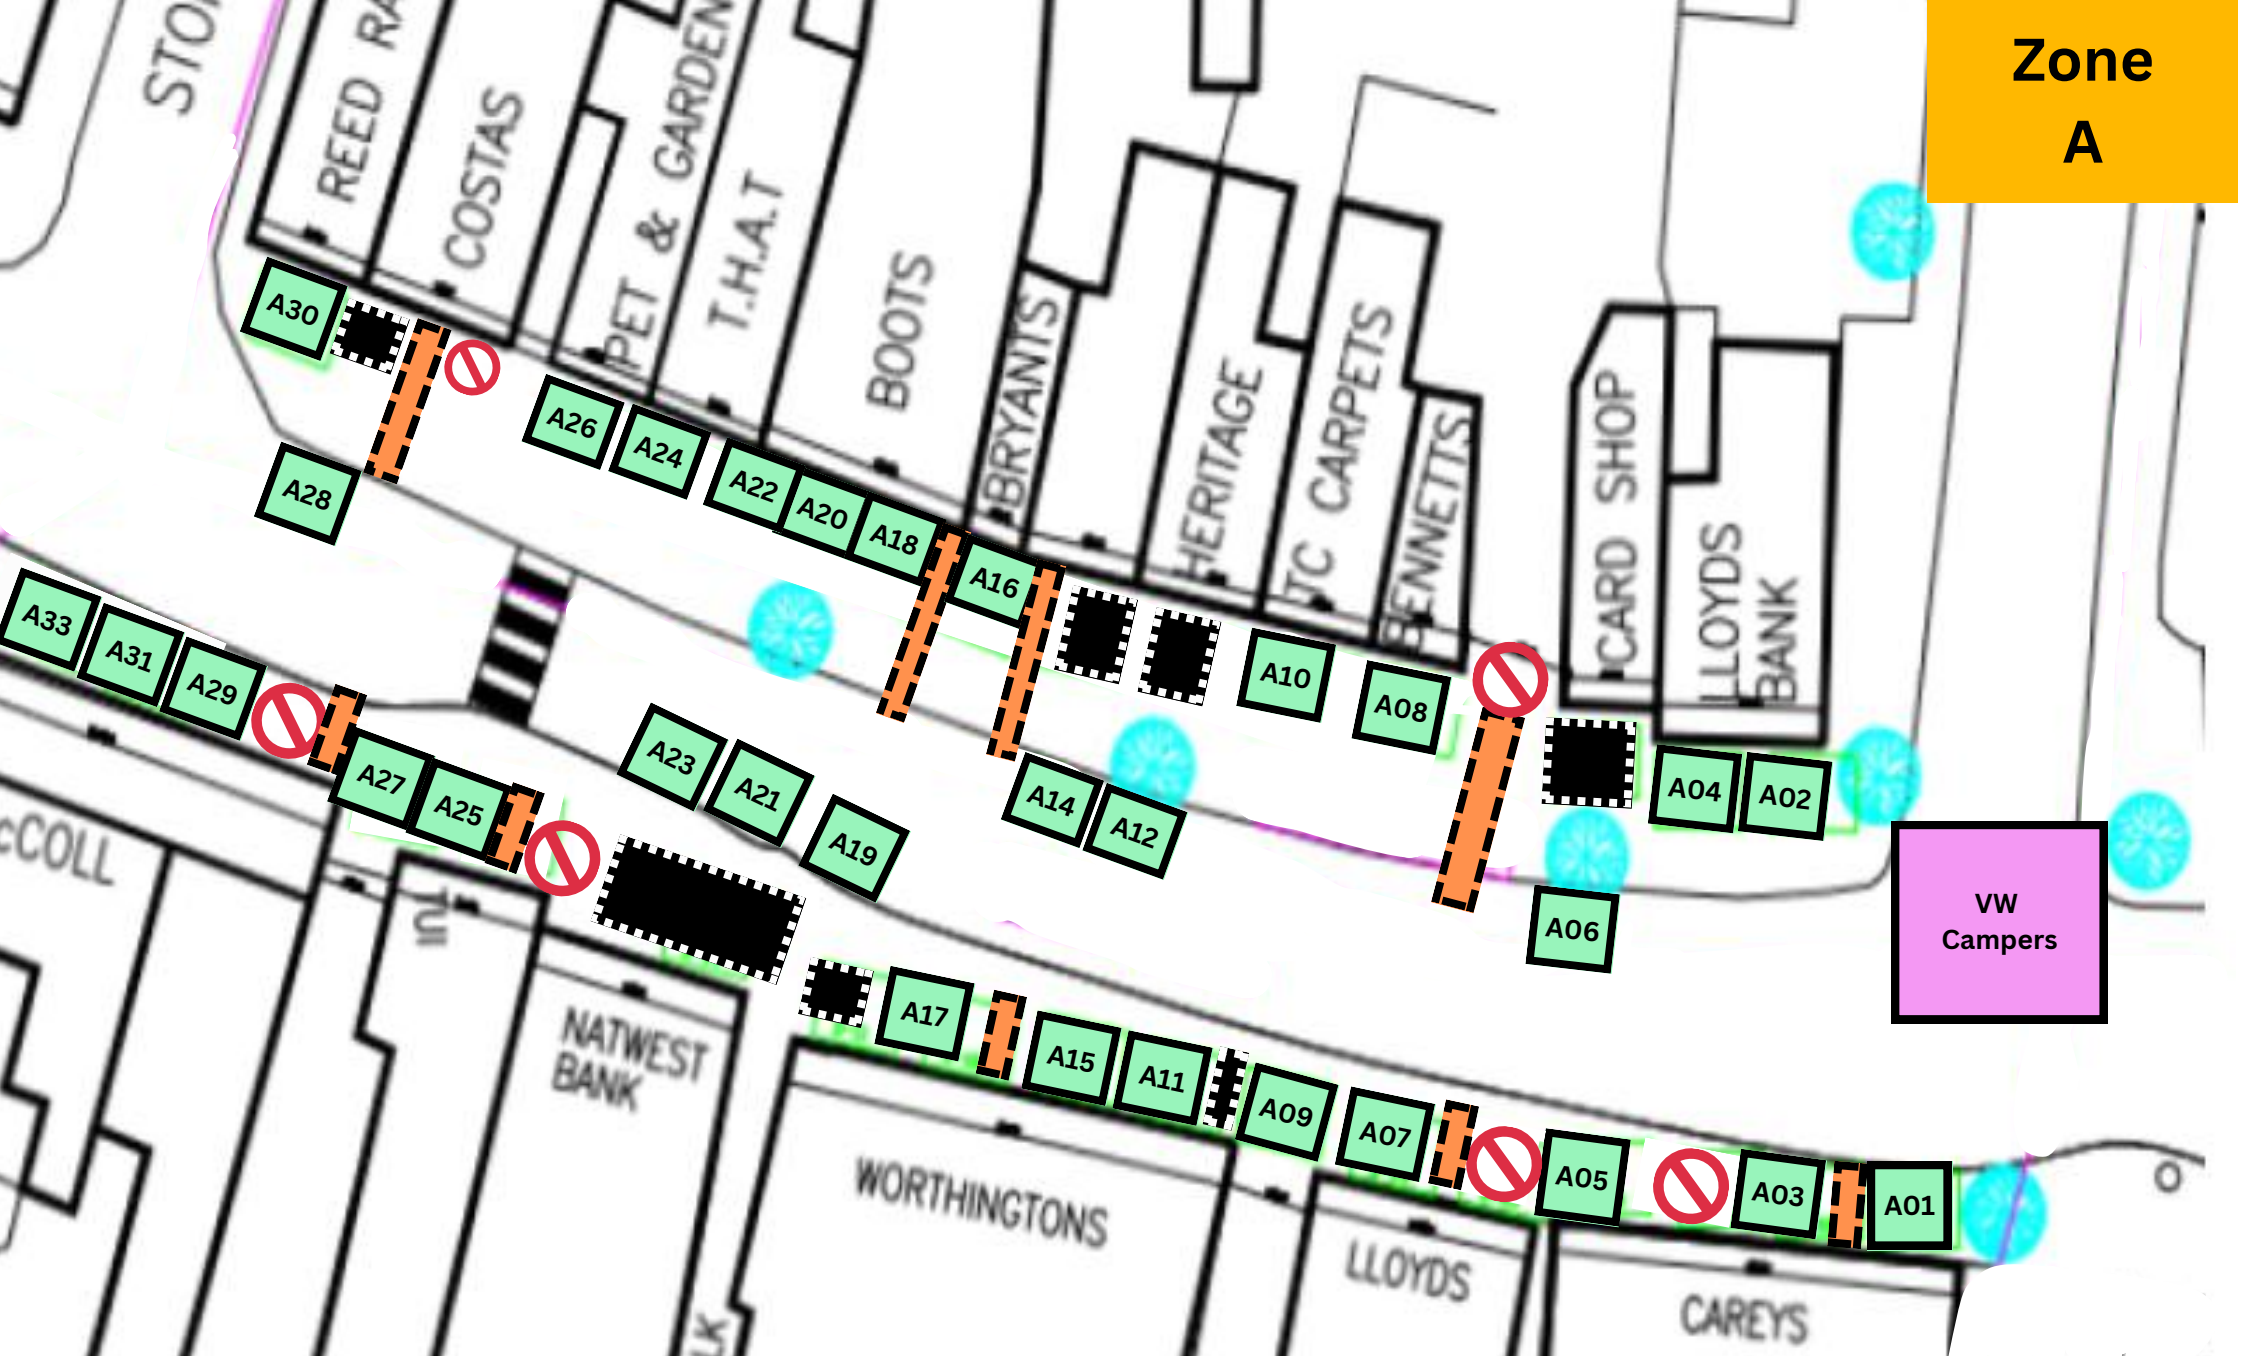

- Key**
-  Pitch Location
 -  Street Furniture - Pitch Allocation on Road
 -  Do Not Use - No Pitch Allocation
 -  Local Shop Access Required
 -  Tree