


**Zone B**

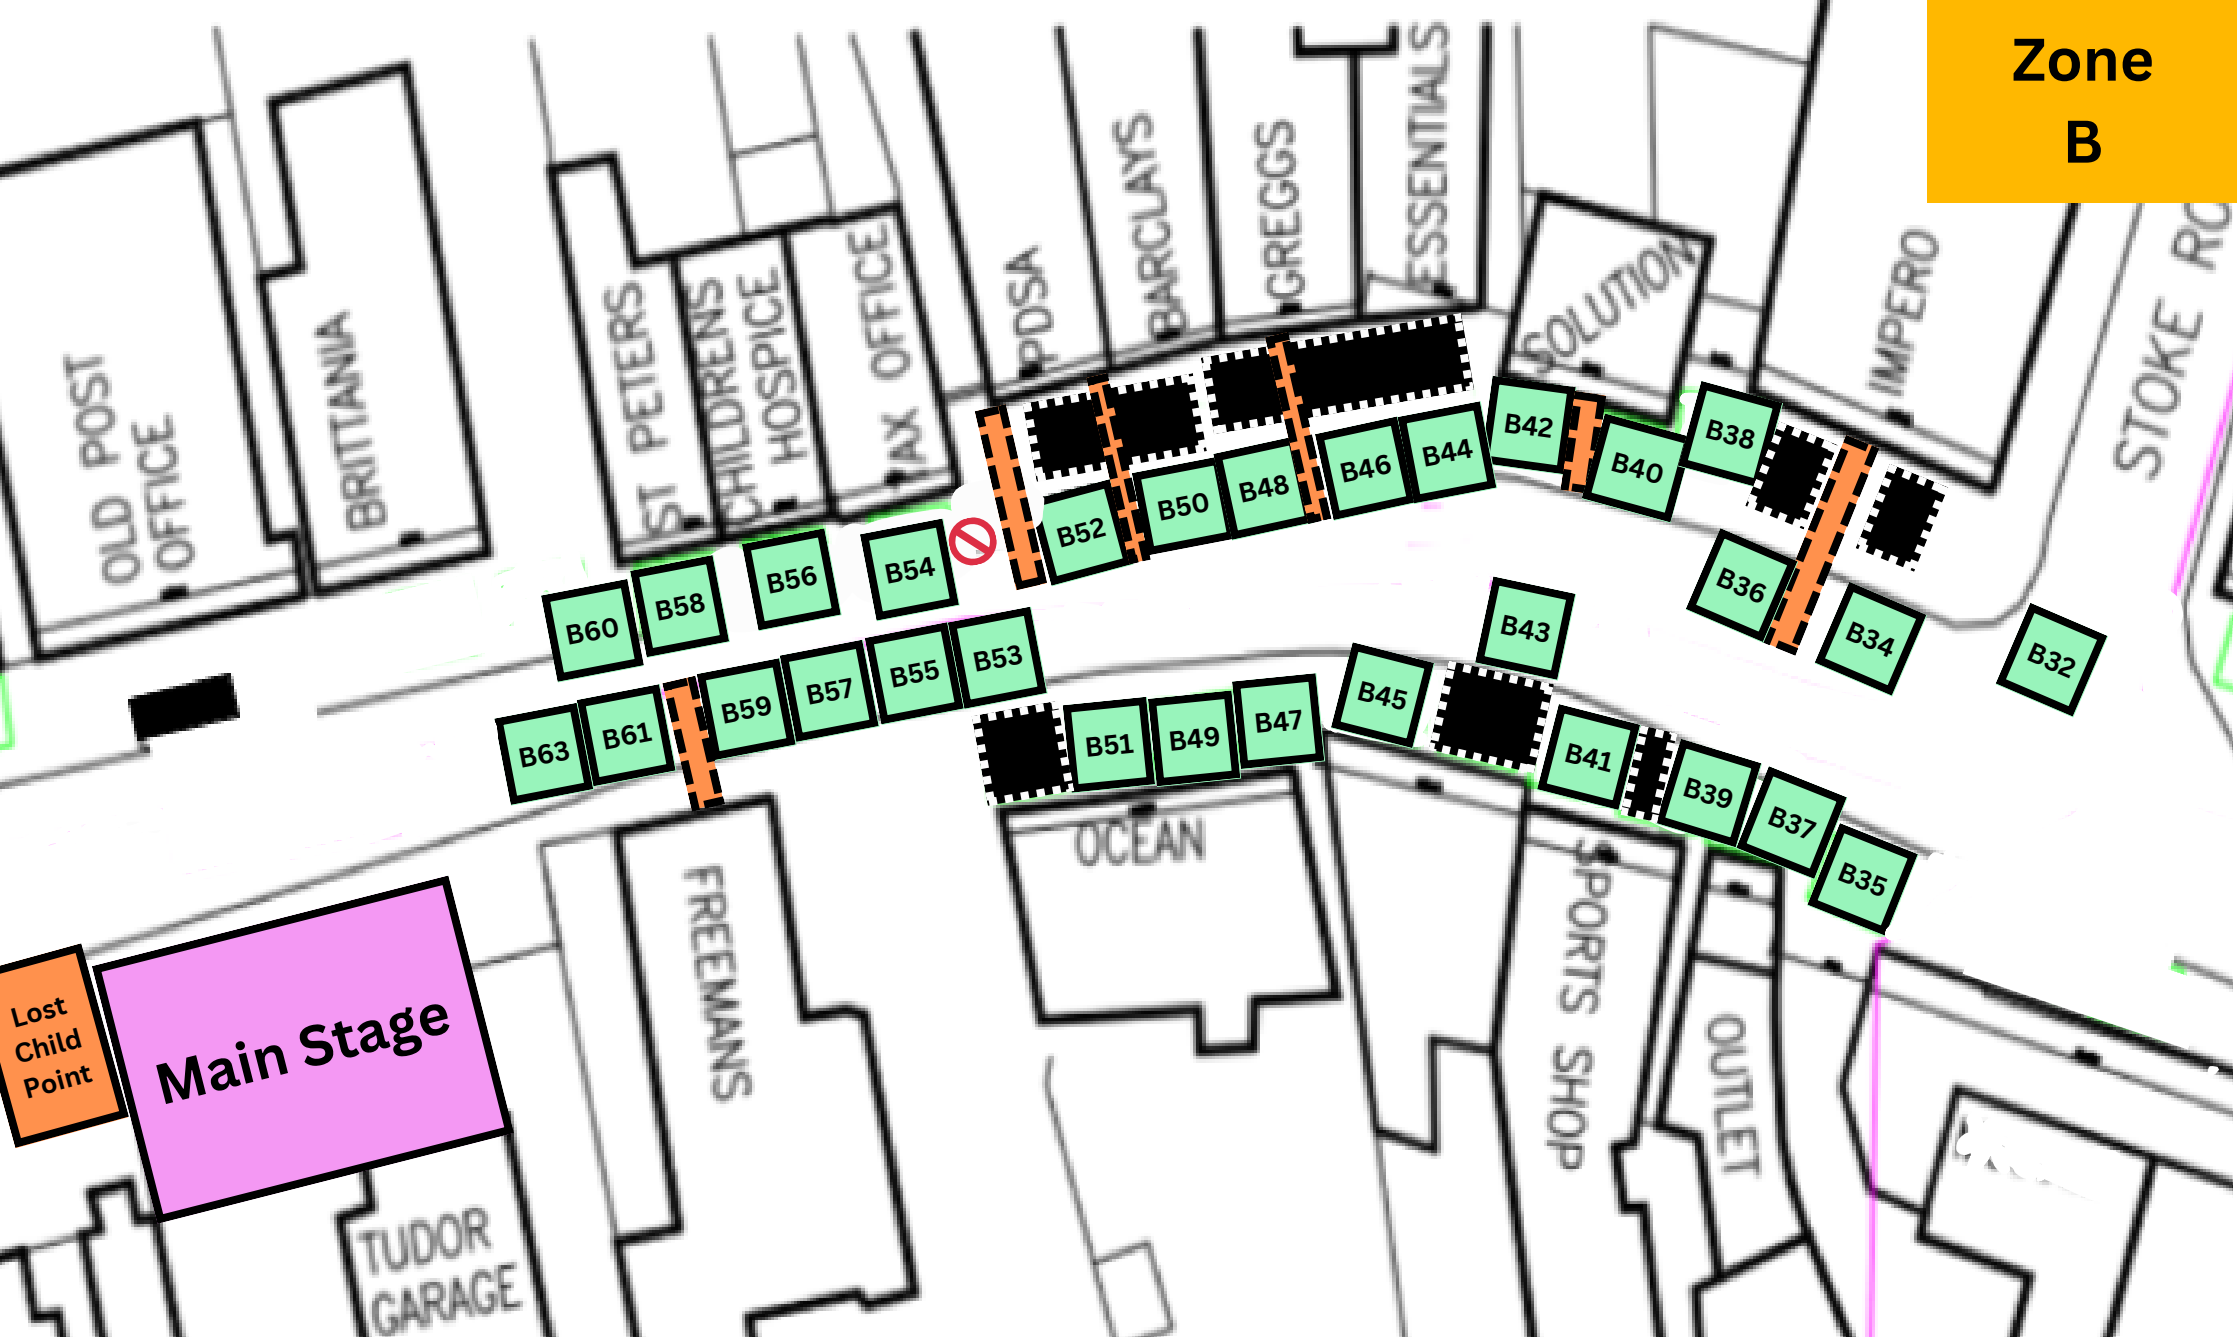

**Key**

-  Pitch Location
-  Street Furniture - Pitch Allocation on Road
-  Do Not Use - No Pitch Allocation
-  Local Shop Access Required
-  Tree