


EDWARD STREET

EDWARD STREET

IGNA

# PHASE 3 - FUTURE

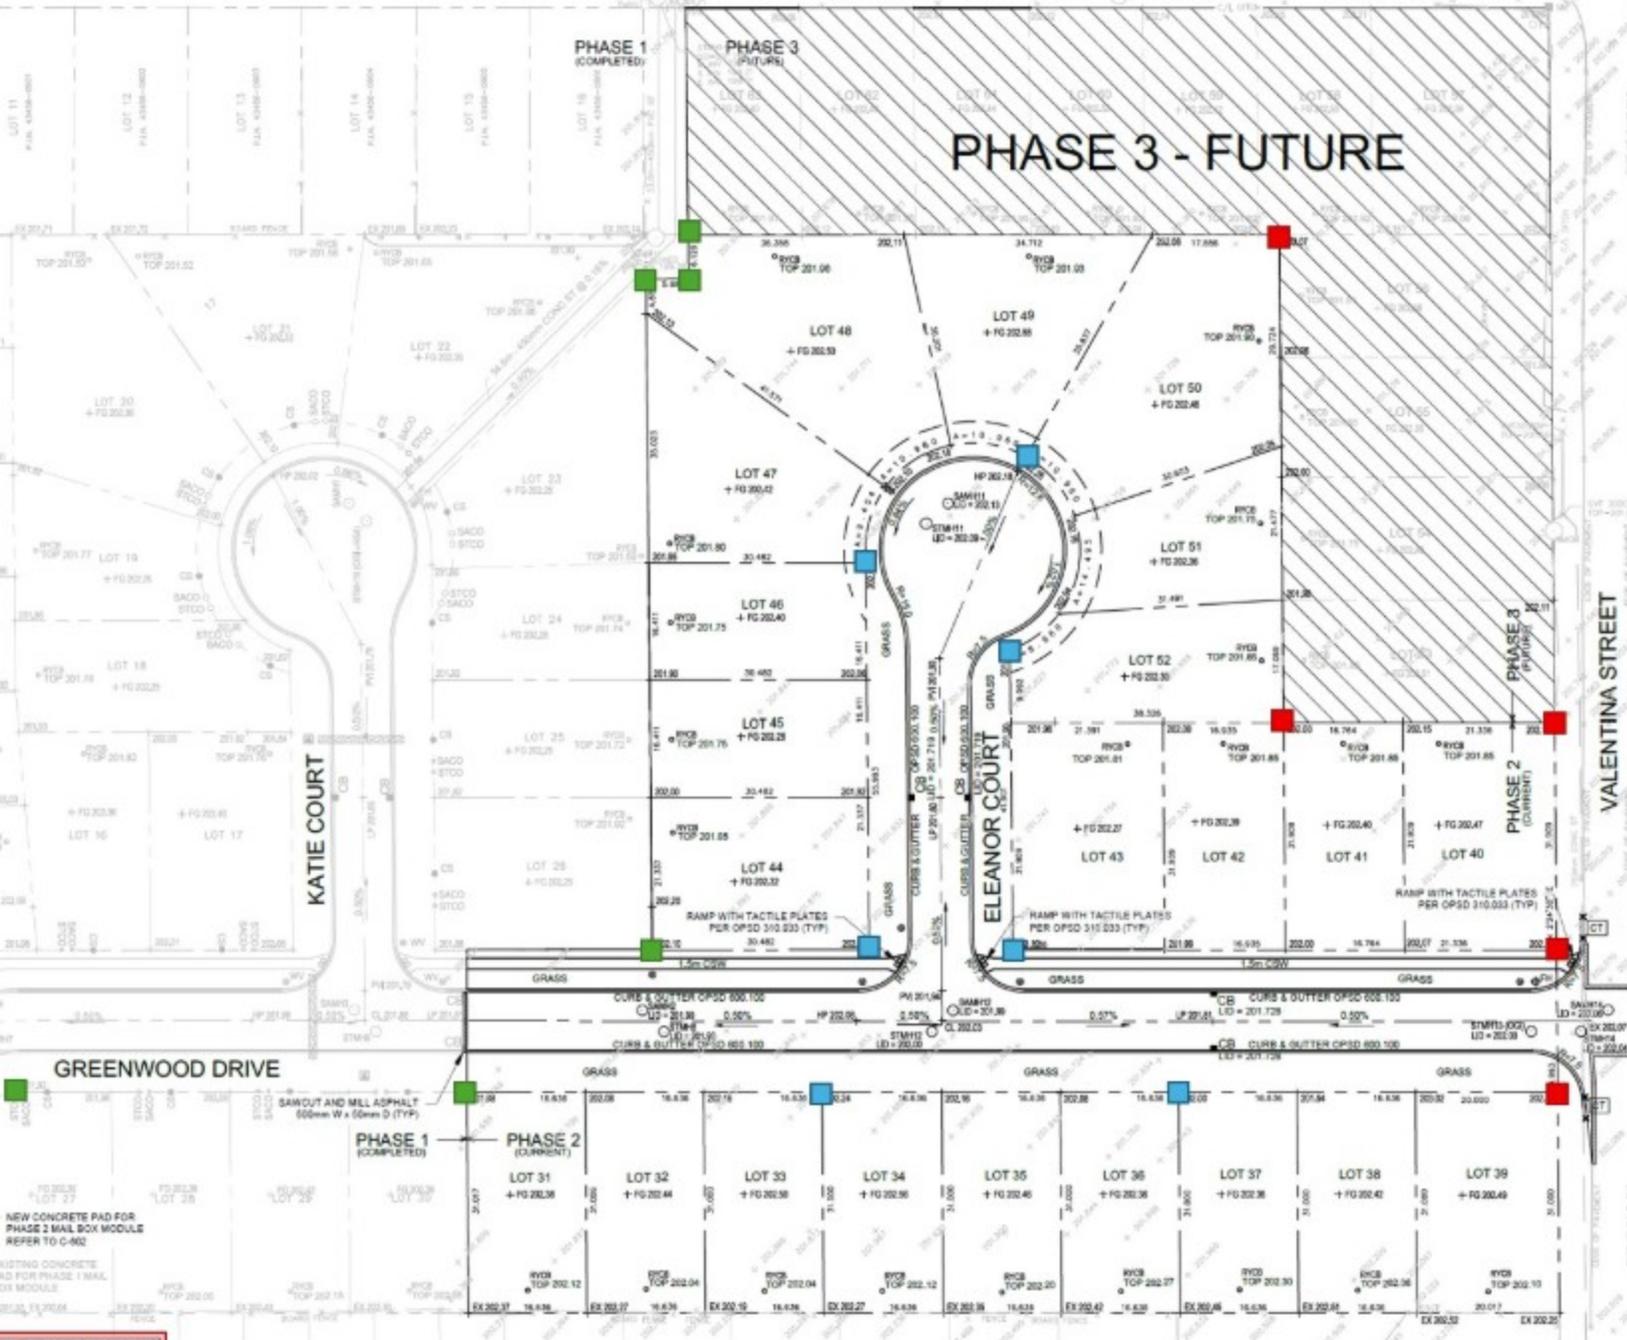

GREENWOOD DRIVE

KATIE COURT

ELEANOR COURT

VALENTINA STREET

PHASE 1 (COMPLETED)

PHASE 2 (CURRENT)

PHASE 3 (FUTURE)

NEW CONCRETE PAD FOR PHASE 2 MAIL BOX MODULE REFER TO C-902

EXISTING CONCRETE PAD FOR PHASE 1 MAIL BOX MODULE