


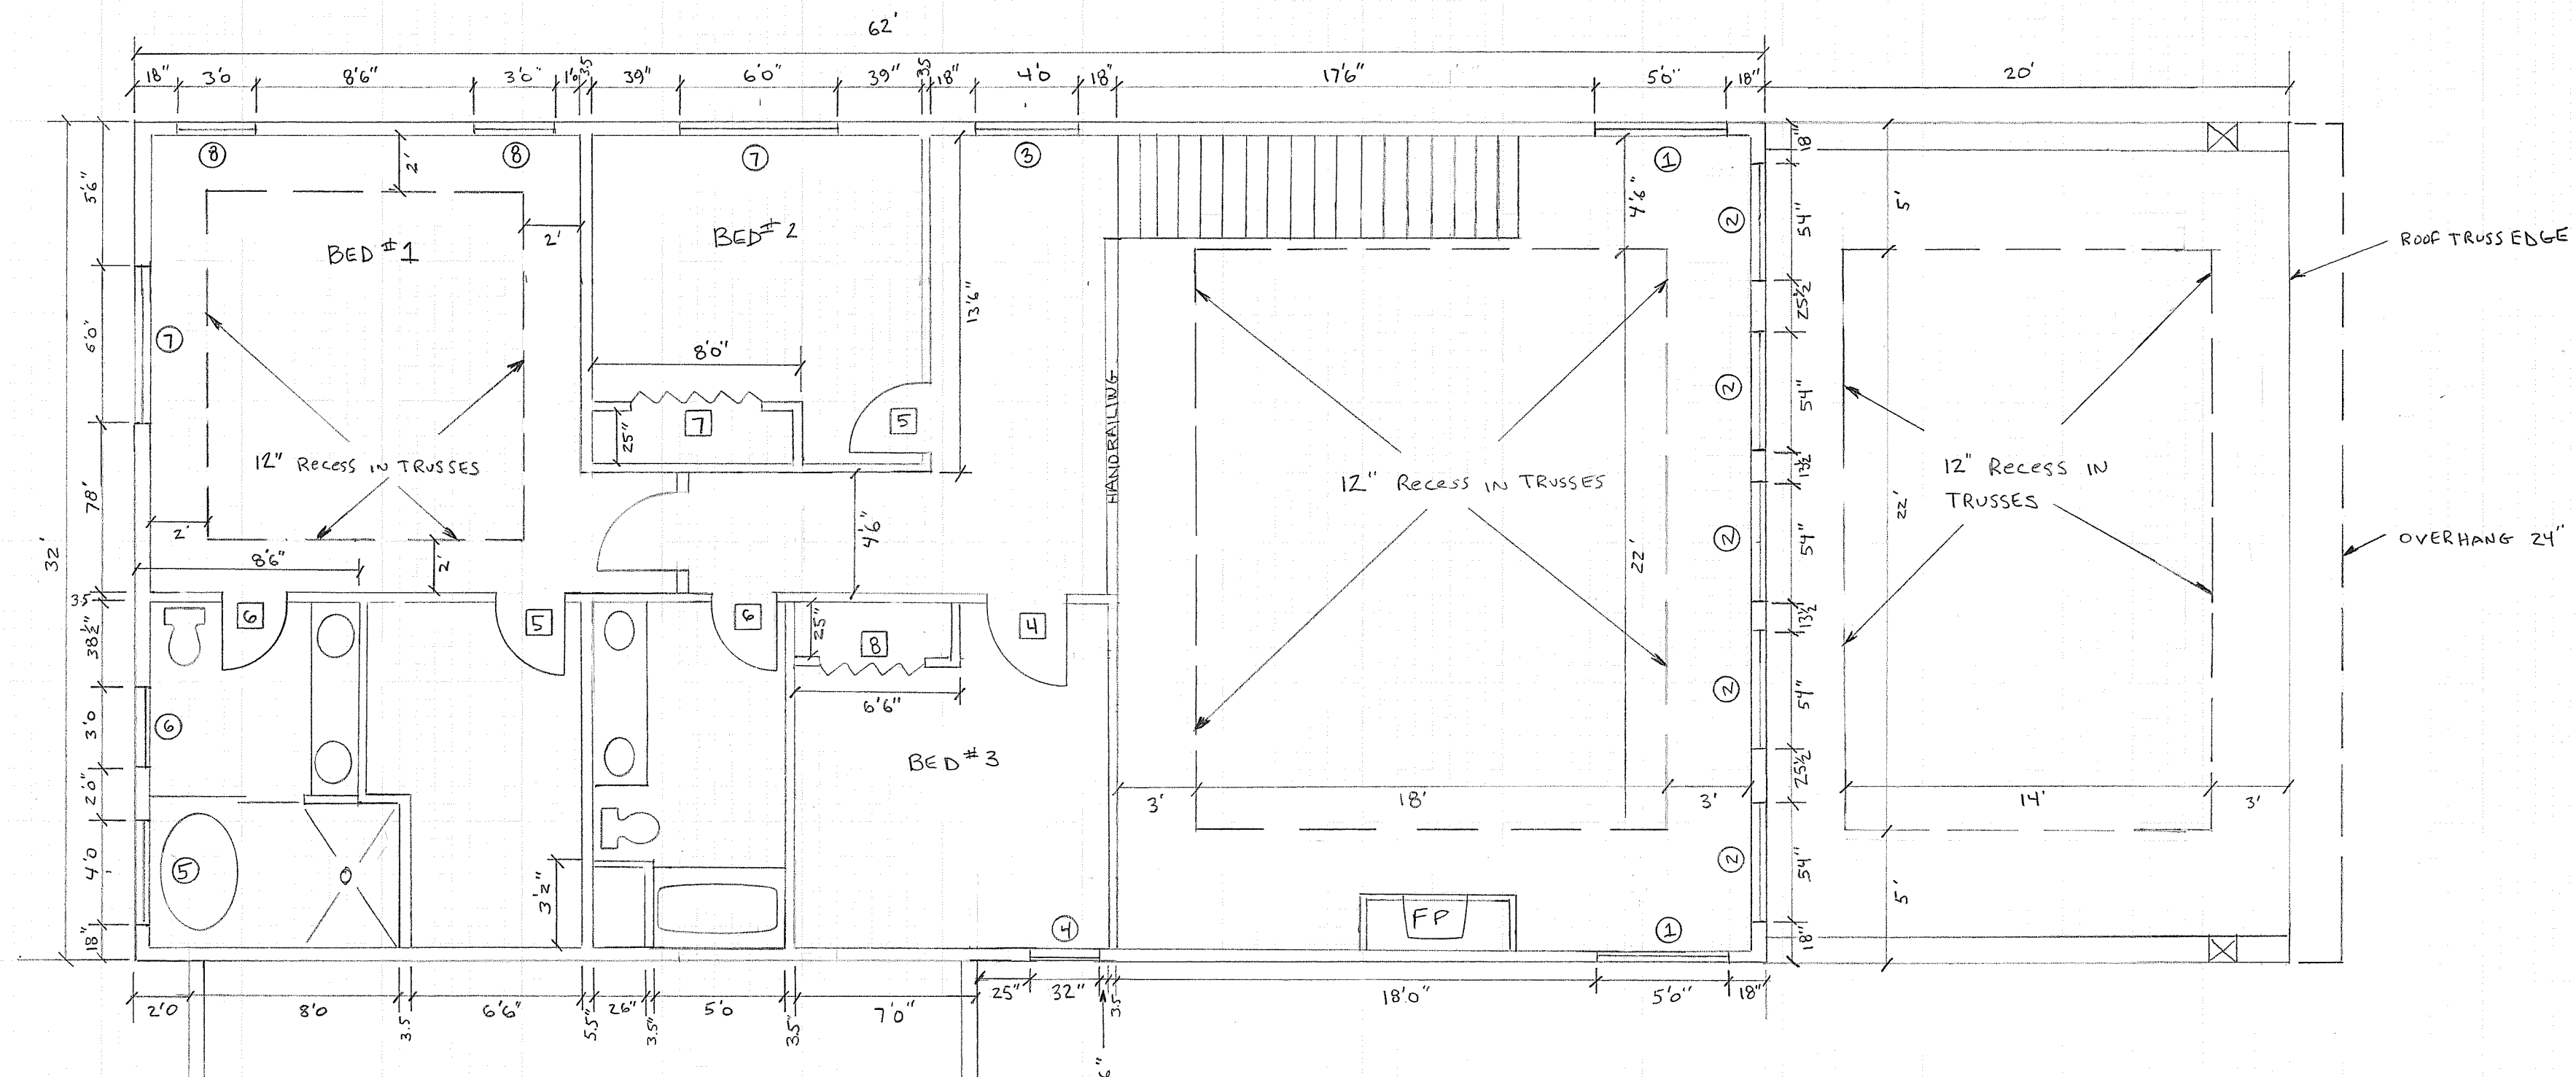

SHOP

WINDOW SCHEDULE R.O.

- ① 5'0" W x 96" T FIXED
- ② 5'4" W x 96" T FIXED
- ③ 4'8" W x 60" T SLIDER
- ④ 3'2" W x 60" T CASEMENT
- ⑤ 4'8" W x 60" T FIXED
- ⑥ 3'6" W x 60" T SINGLE HUNG - OBSCURE
- ⑦ 7'2" W x 60" T SLIDER
- ⑧ 3'6" W x 60" T SINGLE HUNG
- ⑨ 3'6" W x 84" T FIXED (48" A.F.F.)
- ⑩ 4'8" W x 60" T SLIDER
- ⑪ 2'4" W x 72" T FIXED
- ⑫ 6'0" W x 72" T SLIDER
- ⑬ 5'4" W x 72" T FIXED
- ⑭ 18'9 1/8" W x 96" T SLIDER DOOR

DOOR SCHEDULE R.O.

- ① 3'8 1/4" W x 98" TALL EXTERIOR
- ② 3'8 1/4" W x 82" TALL EXTERIOR
- ③ 3'8" W x 83" TALL
- ④ 3'8" W x 83 1/2" TALL
- ⑤ 3'4" W x 83 1/2" TALL
- ⑥ 3'2" W x 83 1/2" TALL
- ⑦ 6'2" W x 83 1/2" TALL BIFOLD
- ⑧ 5'0" W x 83 1/2" TALL BIFOLD
- ⑨ 11'0" W x 14'0" TALL GARAGE DOOR

SECOND FLOOR PLAN
3/16" = 1'0"