
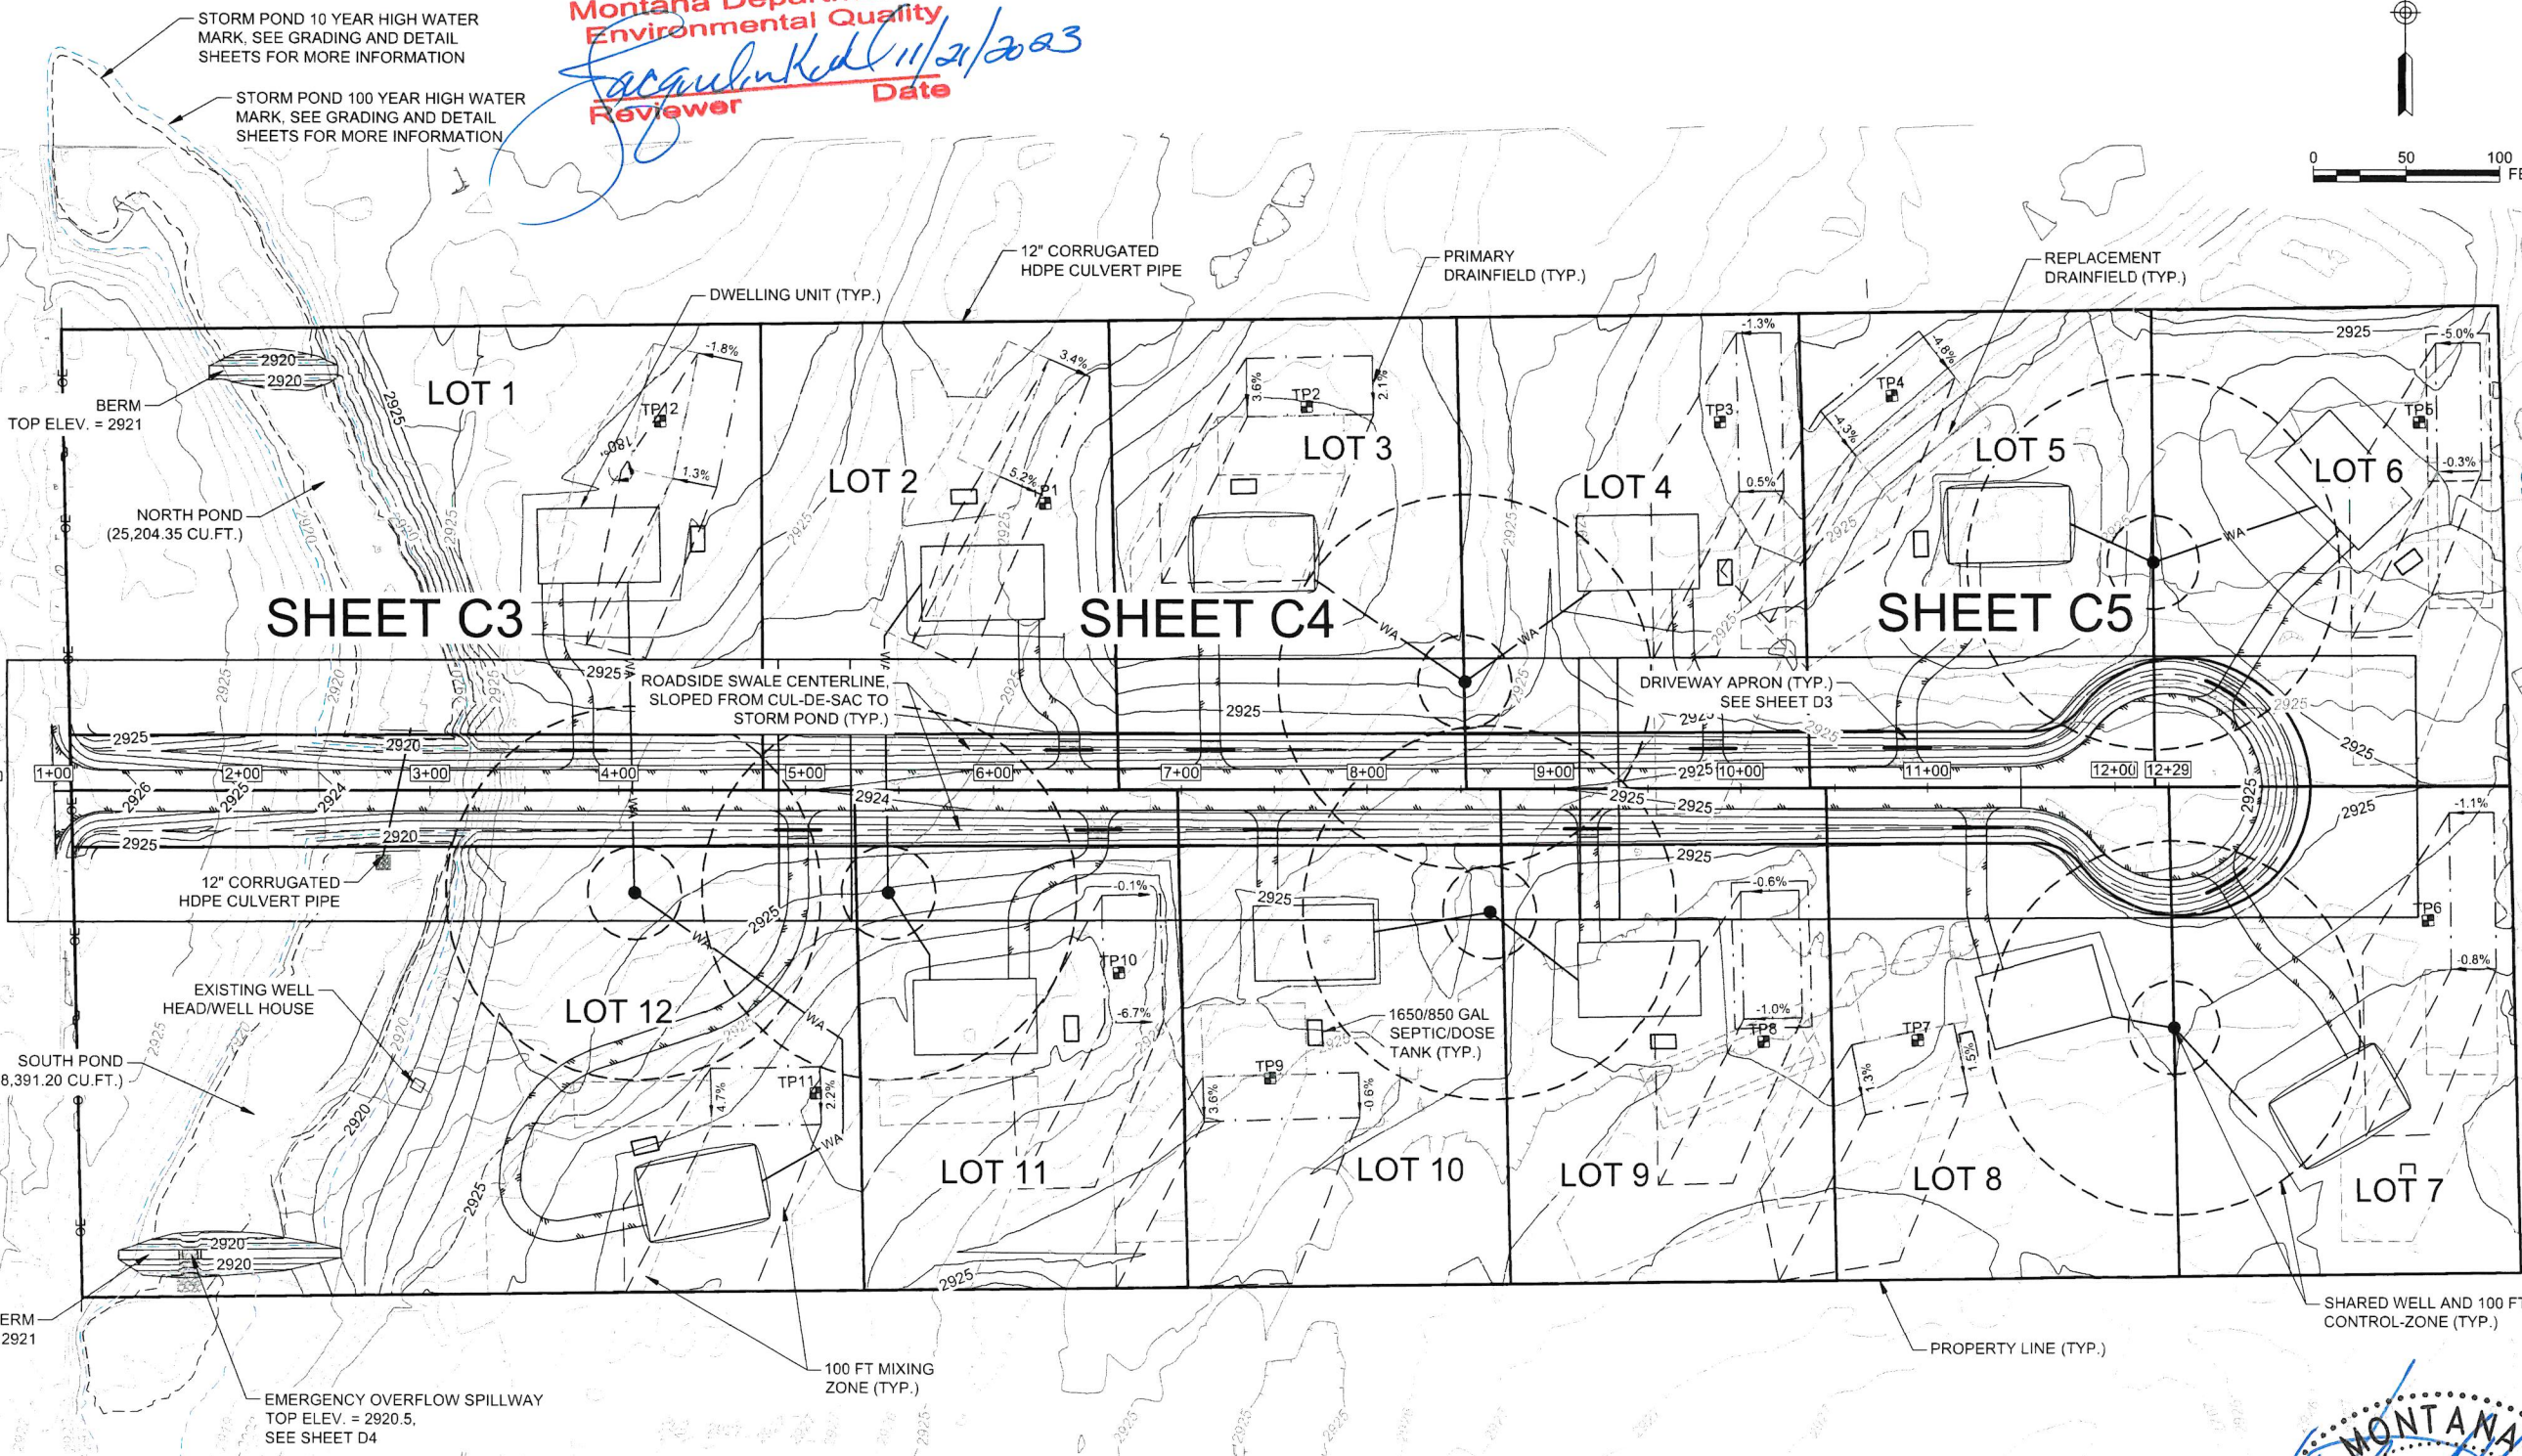


EQ#23-1392
APPROVED
Montana Department of
Environmental Quality
Signature
Reviewer Date 11/21/2023

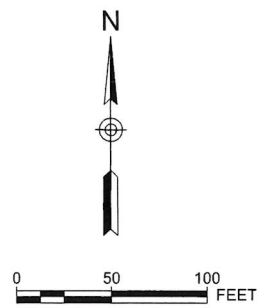

RECEIVED
NOV 14 2023
Subdivisions & Public Water

No.	Description	Date	Drawn By
1	DEQ MOD REVISIONS	12/21	WK

COPYRIGHT 2023
Water & Environmental Technologies P.C. hereby reserves all common law copyright in this document and the ideas and designs incorporated herein as an instrument of professional service. No part of this document may be reproduced or transmitted in any form or by any means electronic or mechanical, including photocopying, recording, or by any information storage and retrieval system, without prior written permission from Water & Environmental Technologies P.C.

Water & Environmental Technologies P.C.
102 Cooperative Way
Suite 100
Kalispell, MT 59901
(406) 756-2550
waterenvtech.com

OVERALL PROJECT KEY

PROJECT NAME: FREEDOM GROUP OF MONTANA SUBDIVISION
LOCATION: HELENA FLATS RD. KALISPELL, MT 59901
FILE NO. SC-GP01-1485-22.dwg

JOB NO:	1485-22
DATE:	11/6/23
DRAFTER:	AC
CHECKED BY:	BS
SHEET	C2

- NOTES:
- SITE LAYOUT PREPARED BY WHITNEY KROSS, PE - WATER & ENVIRONMENTAL TECHNOLOGIES
 - LEGAL DESCRIPTION OF PROPERTY:
W $\frac{1}{2}$, NE $\frac{1}{4}$, S34, T29N, R21W, FLATHEAD COUNTY
 - ALL DWELLING UNITS SHOWN ARE APPROXIMATE IN SIZE AND LOCATION.

MONTANA
WHITNEY A. KROSS
No. 73270 PE
LICENSED PROFESSIONAL ENGINEER
11/14/2023

M:\01_Kalispell\1485-22_Montana Helena Flats Subdivisions\CAD\CIVIL\SC-GP01-1485-22.dwg PLOT DATE: 2023.11.6 10:10 USER: wkross