



PLAN VIEW

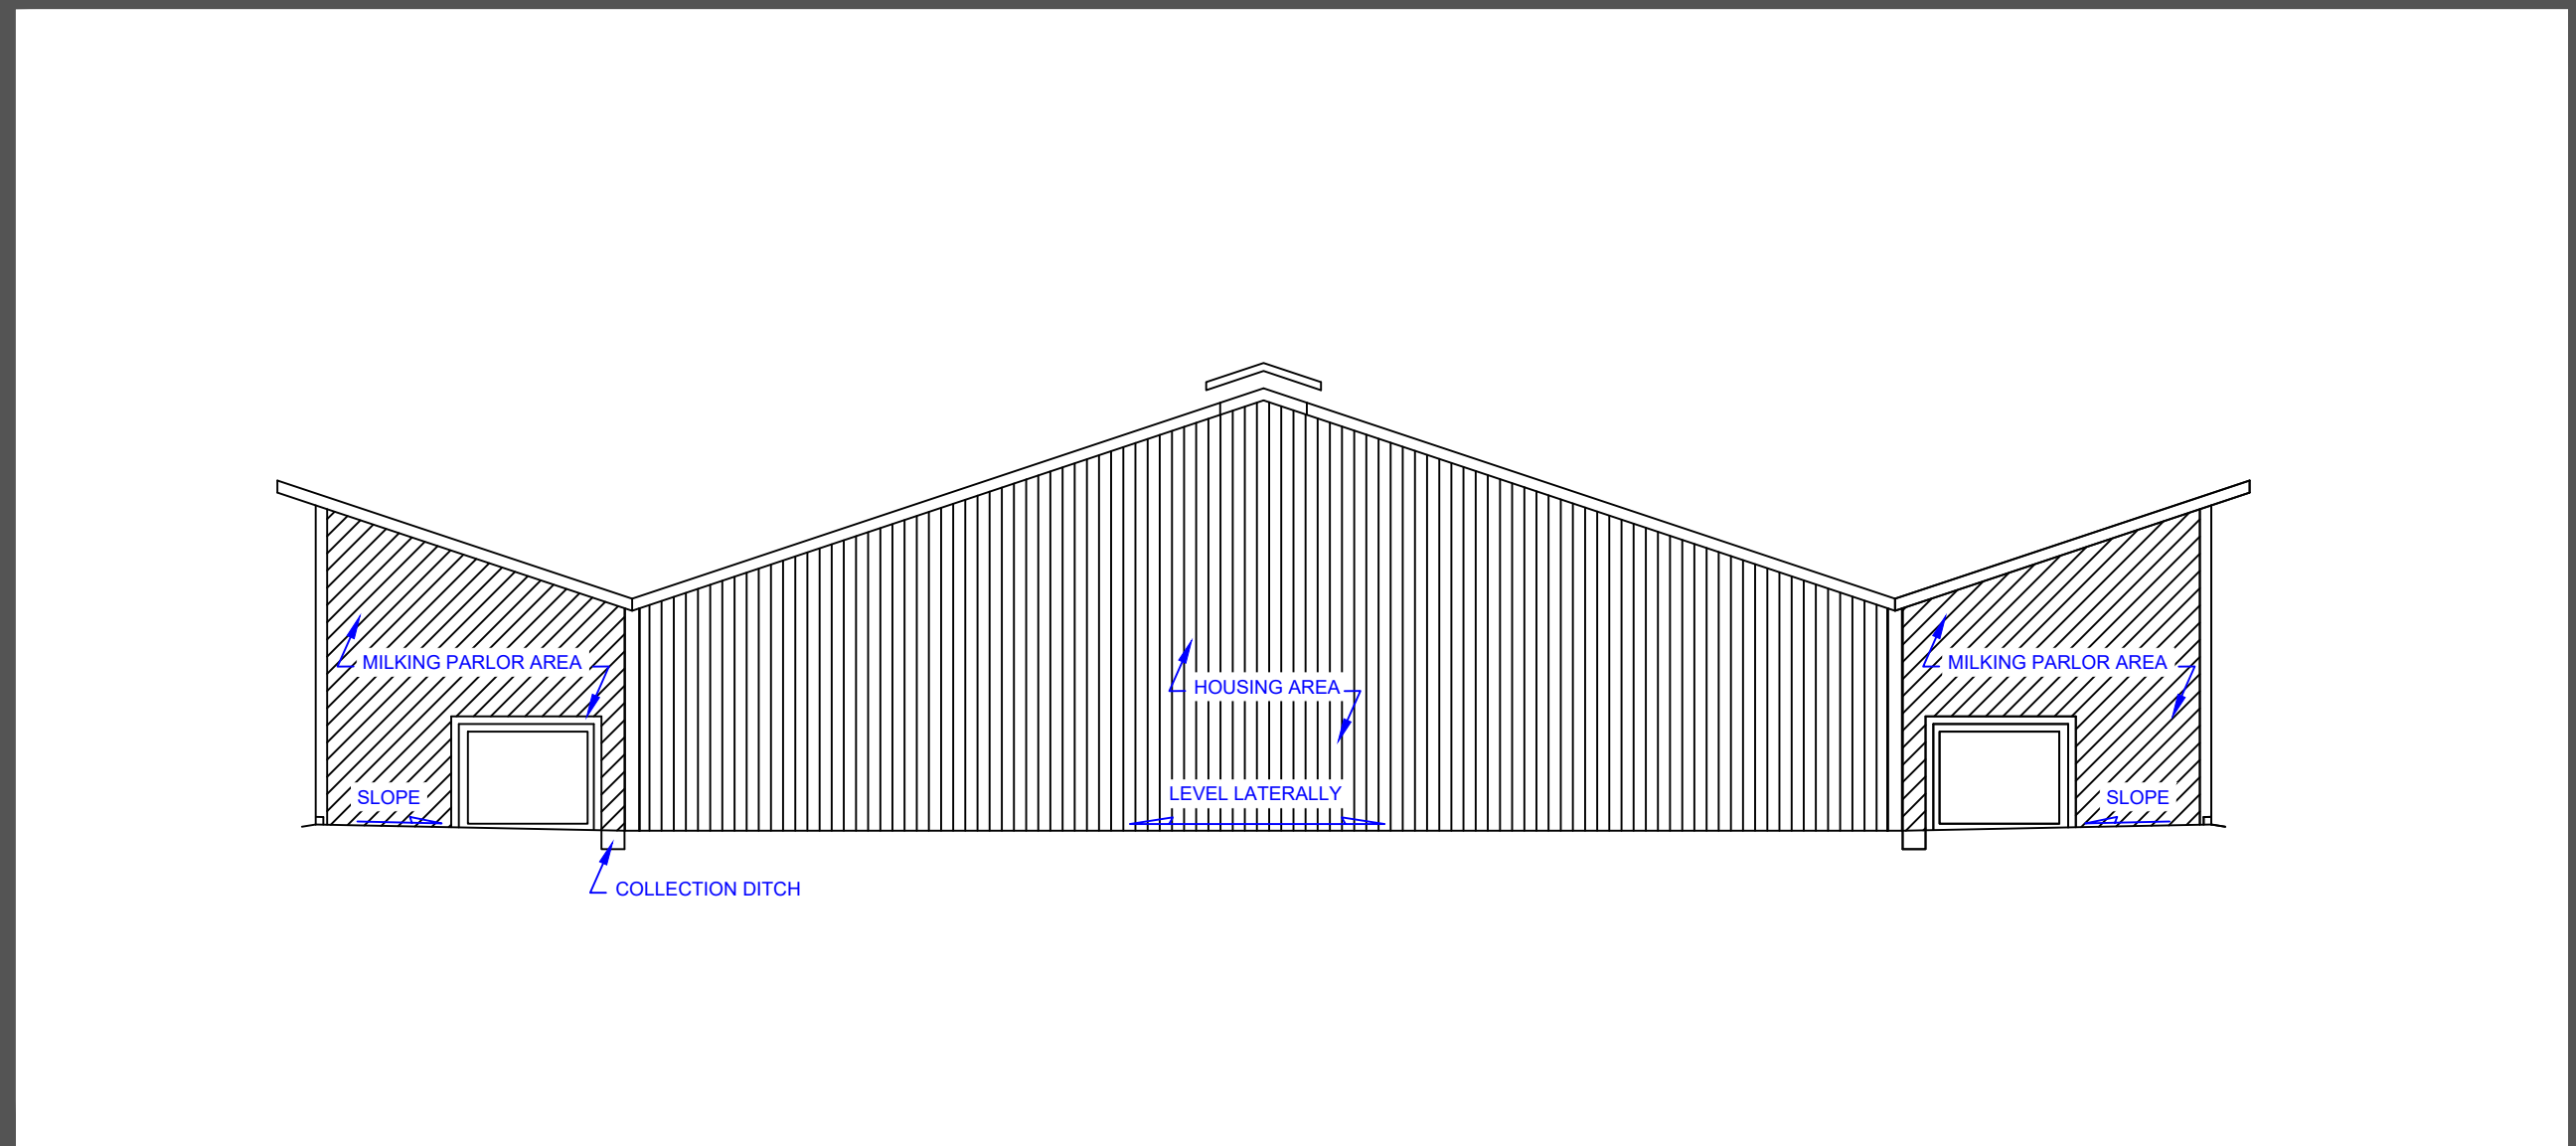

2 - CROSS SECTION

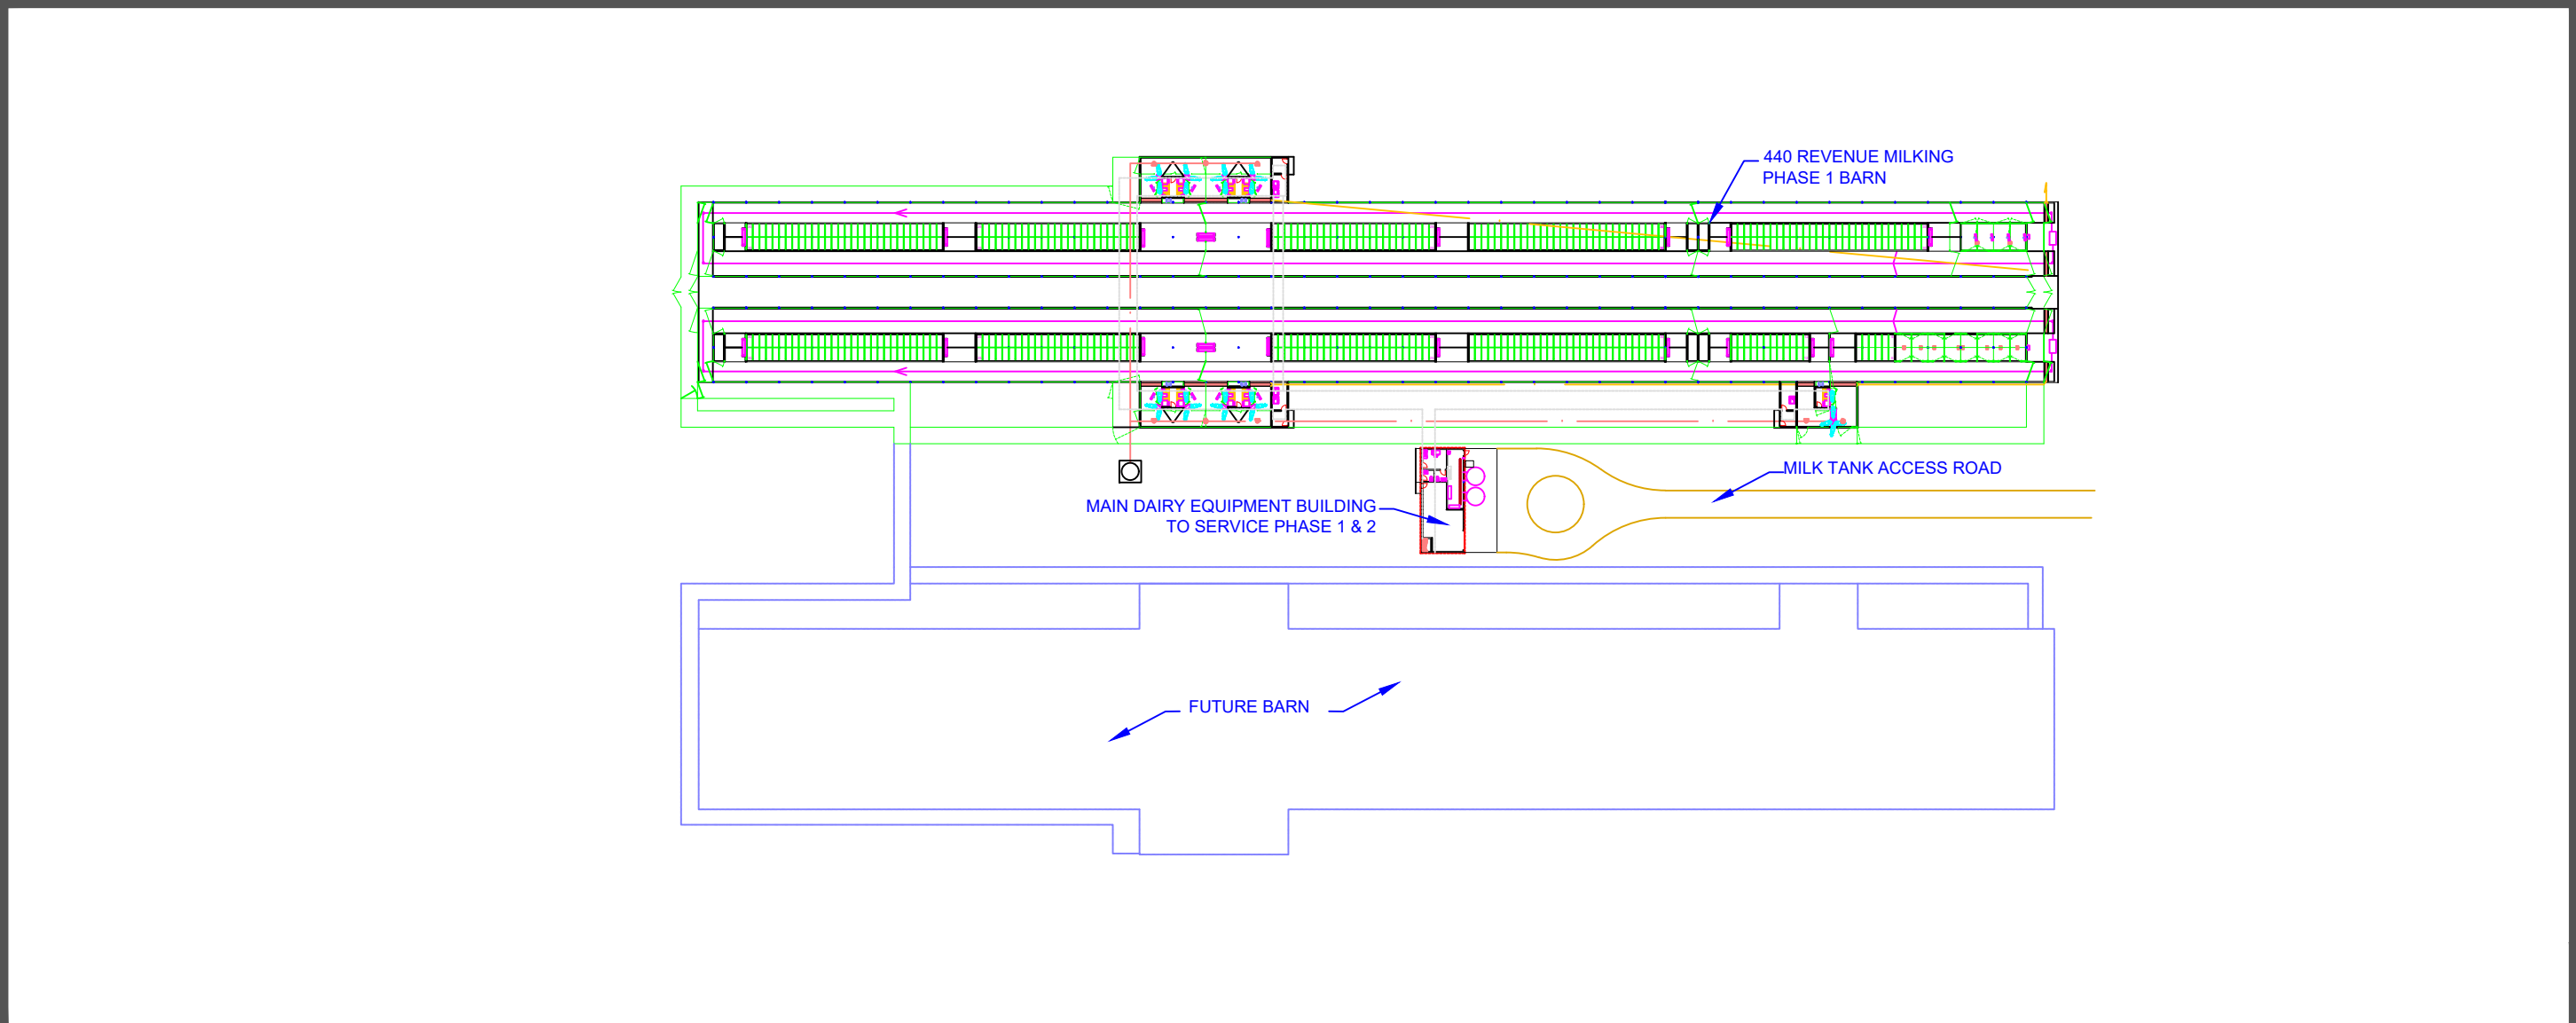

EXPANDED PLAN VIEW

CONCRETE TABLE	
AREA DESCRIPTION	AREA IN SQUARE METERS
HOUSING BARN	8700
MAIN DAIRY EQUIPMENT BARN	260
TRANSFER LANES / OTHER AREAS	600

THIS DRAWING AND THE DESIGN SHOWN IS THE PROPERTY OF THE DESIGNER AND MILK RIGHT DESIGNS. REPRODUCTION, COPYING, OR USE OF THIS DRAWING WITHOUT THE WRITTEN CONSENT OF THE DESIGNER IS PROHIBITED AND ANY INFRINGEMENT WILL RESULT IN LEGAL ACTION.

440 REVENUE ROBOT BARN PLAN VIEW		
DATE: AUGUST 2023	PRIMARY SCALE: NTS	DRAWN BY: CAB

REVISIONS	
NO.	DATE



NOT FOR CONSTRUCTION USE