

ADDENDUM 01

Date: 05.17.22

Project Name: South Ogden 7, 8 Ward Reroof
Project Number: 2112

From: Bott Pantone Architects

To:


COMPANY NAME:	ADDRESS:	PHONE:	E-MAIL:
J & H Thompson Construction	4065 W 9600 N Tremonton, Utah 84337	435.230.0952	j_hthompson@msn.com
M & D & Sons Construction	4735 W. 10800 N. Tremonton, Utah 84337	435.257.7582	mdsonsconstruct@yahoo.com
Saunders Construction	1601 N. 750 W Ogden, Utah 84404	801.782.7830	saunderscoinc@yahoo.com
Stallings Construction Inc.	4733 S. Commerce Drive Murray, Utah 84107	801.266.1174	jed@stallings-construction.com

This Addendum forms a part of the Contract Documents and modifies the original Bidding Documents dated 04.27.22, as noted below. Acknowledge receipt of this Addendum in the space provided on the Bid Form. Failure to do so may subject the Bidder to disqualification.


This Addendum consists of 1 page and the attached Drawing Sheets S201 and S202.

- A. General items:
1. Building Permit Allowance:
Contractors shall include an Allowance of \$5,000 in their bids for the cost of the Building Permit. The difference between this Allowance and the actual cost of the permit will be adjusted by Change Order.
- B. Changes to drawings:
1. Structural Sheets S201 and S202:
In response to concerns about welding new cross-bracing to the existing Chapel cloud support rods, the Structural Engineer has revised the cross-bracing details. See the attached drawing sheets S201 and S202 with the revisions clouded.


End of Addendum

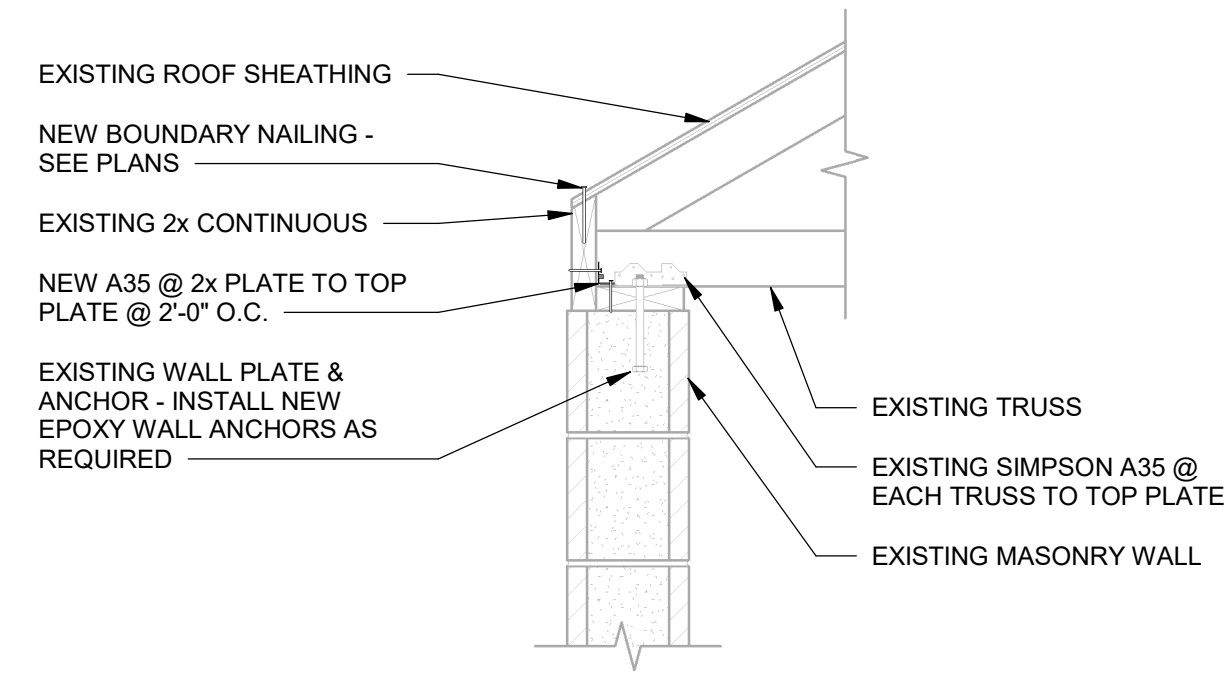


DETAIL
 SCALE: NONE
1
 S201

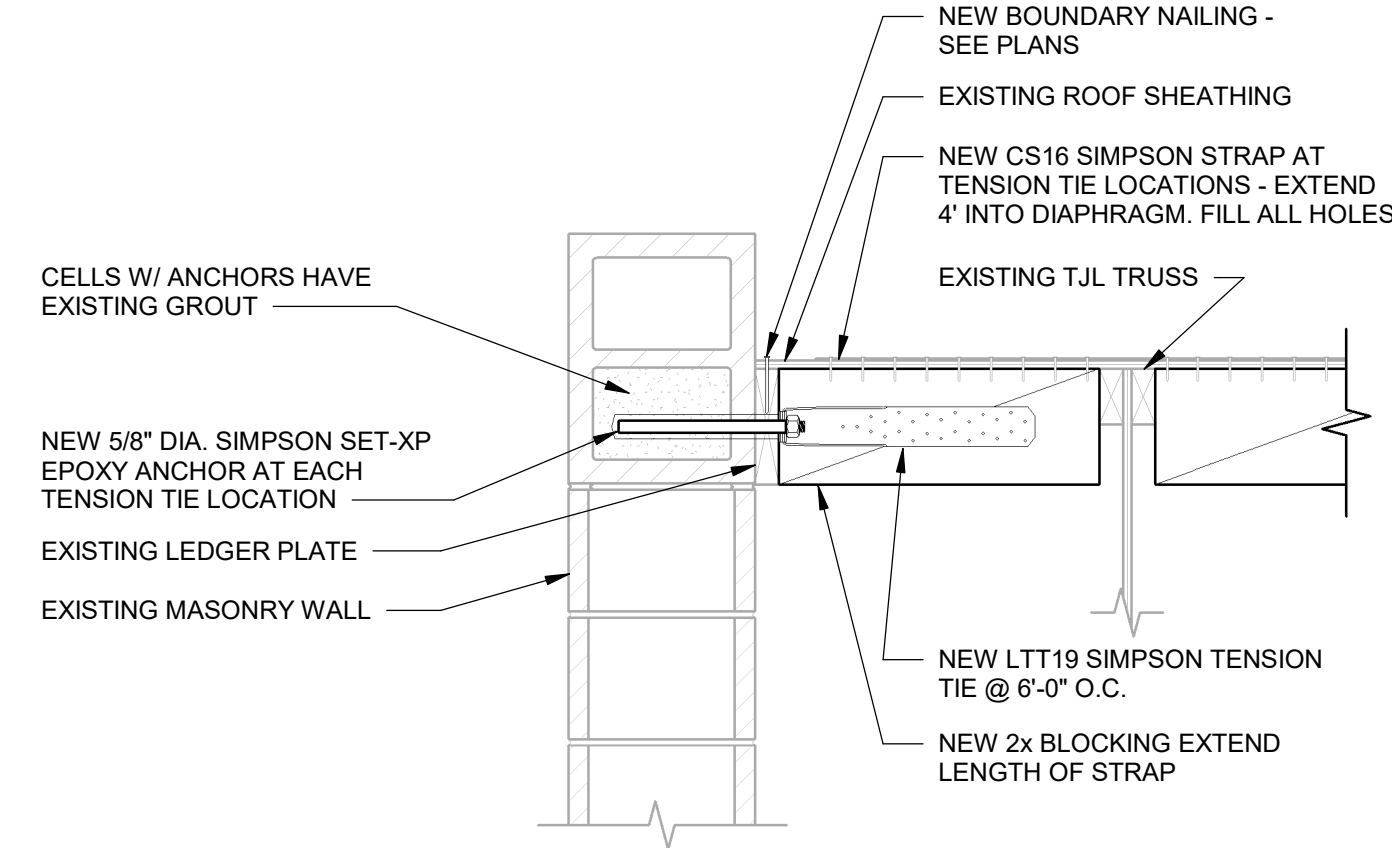


DETAIL
 SCALE: NONE
2
 S201

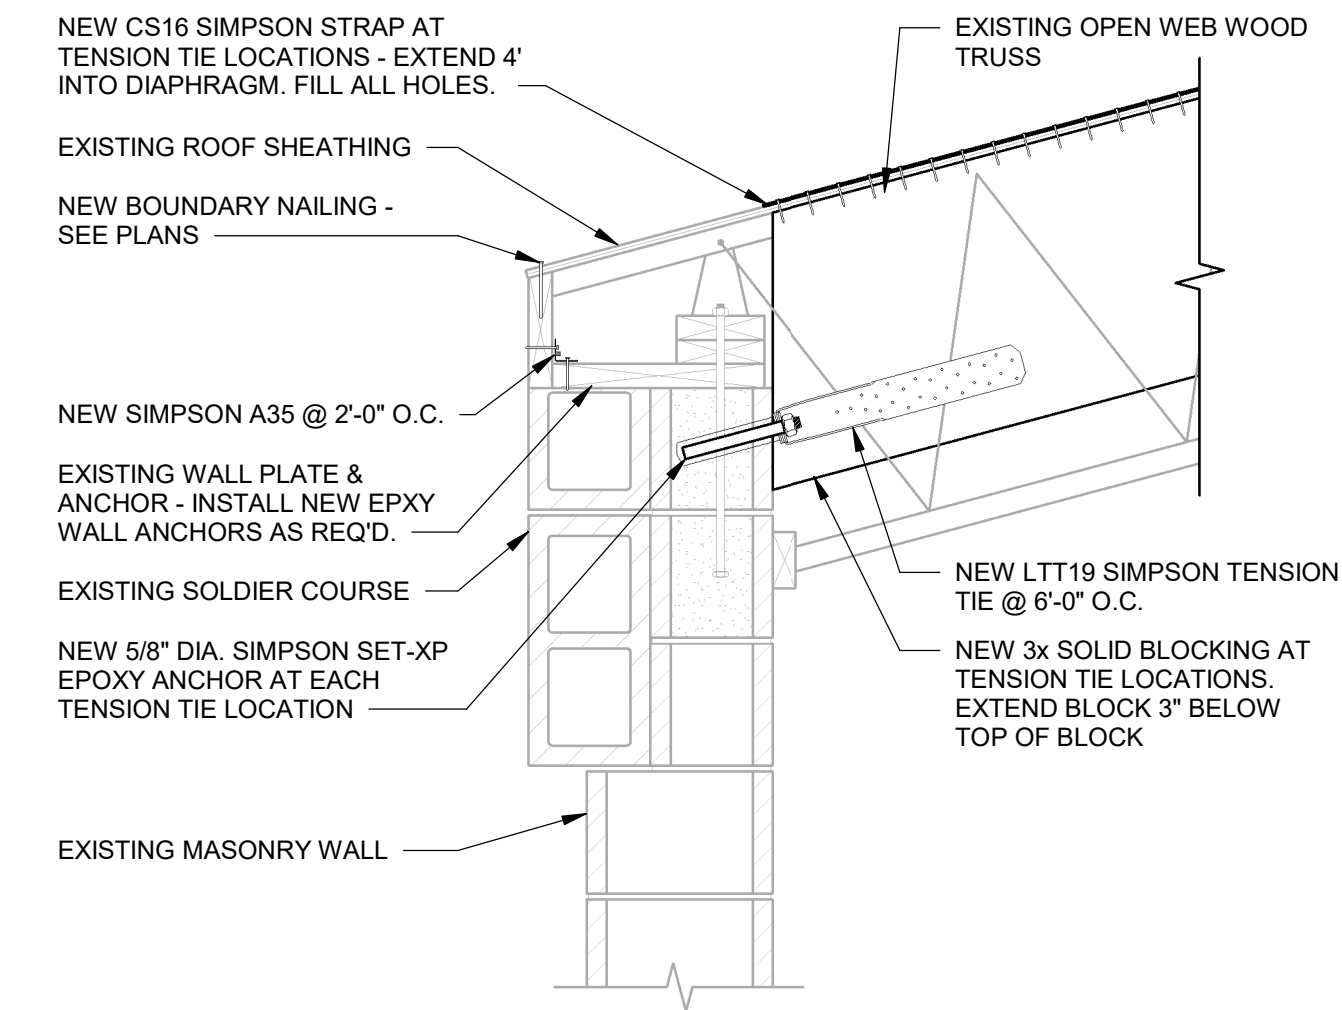


DETAIL
 SCALE: NONE
3
 S201

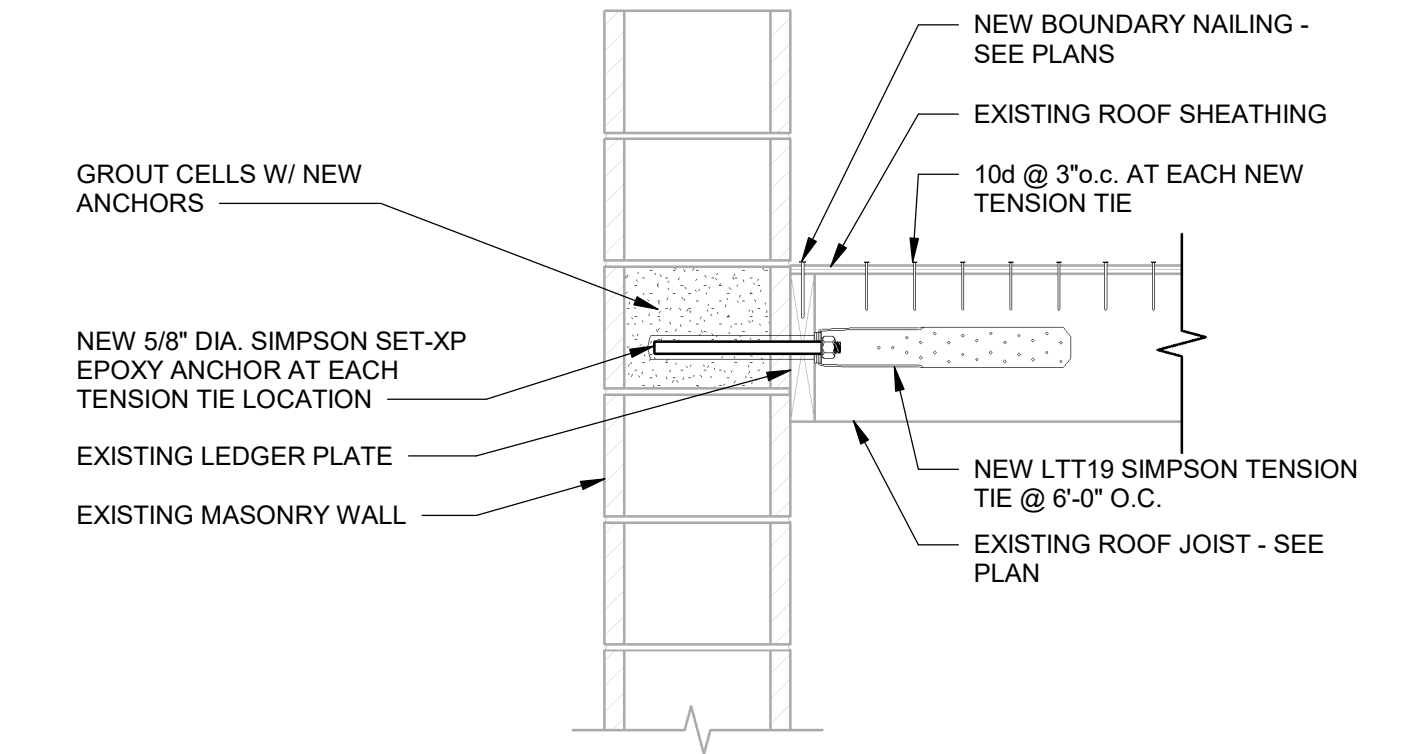


DETAIL
 SCALE: NONE
4
 S201

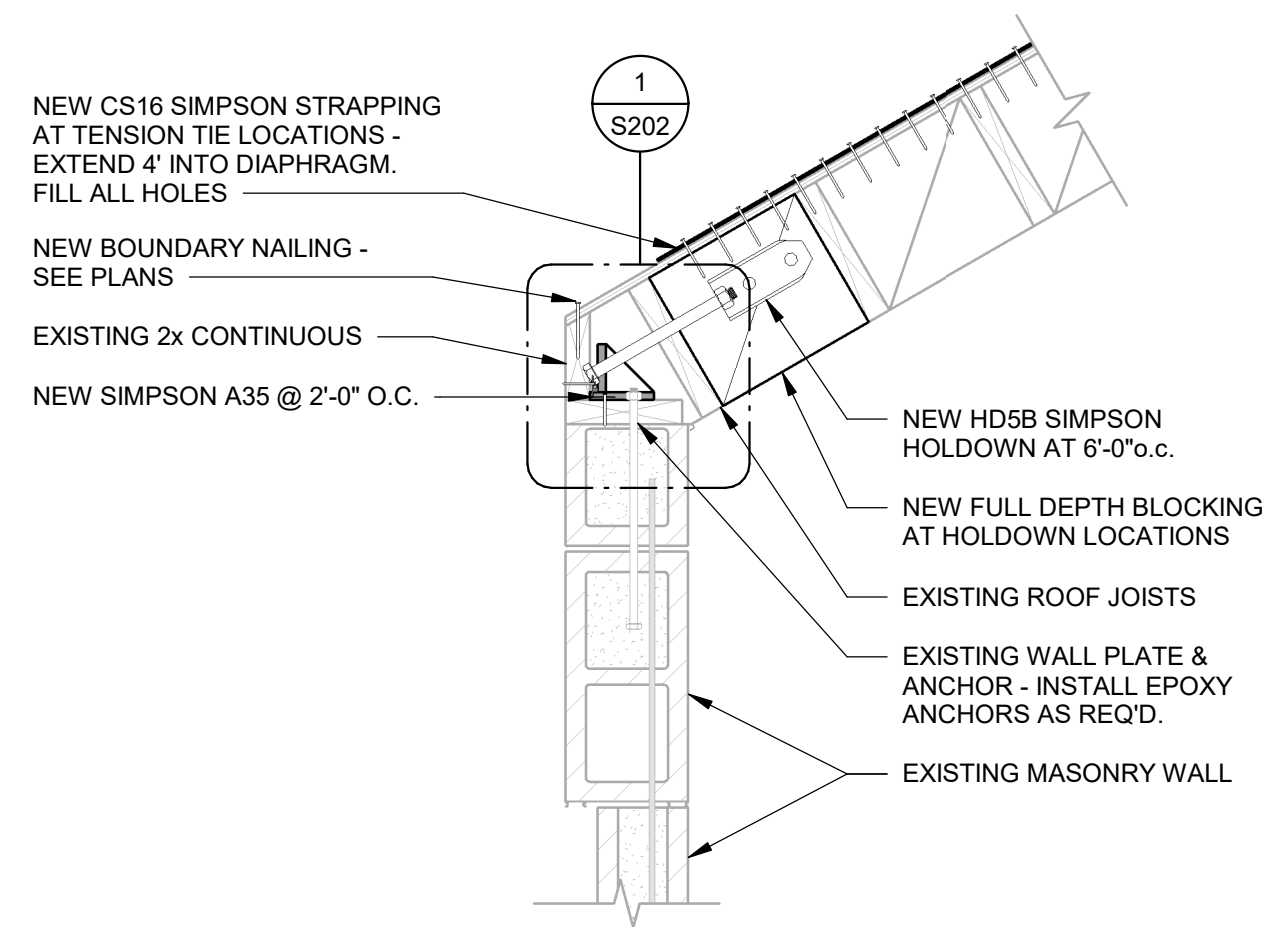


DETAIL
 SCALE: NONE
5
 S201

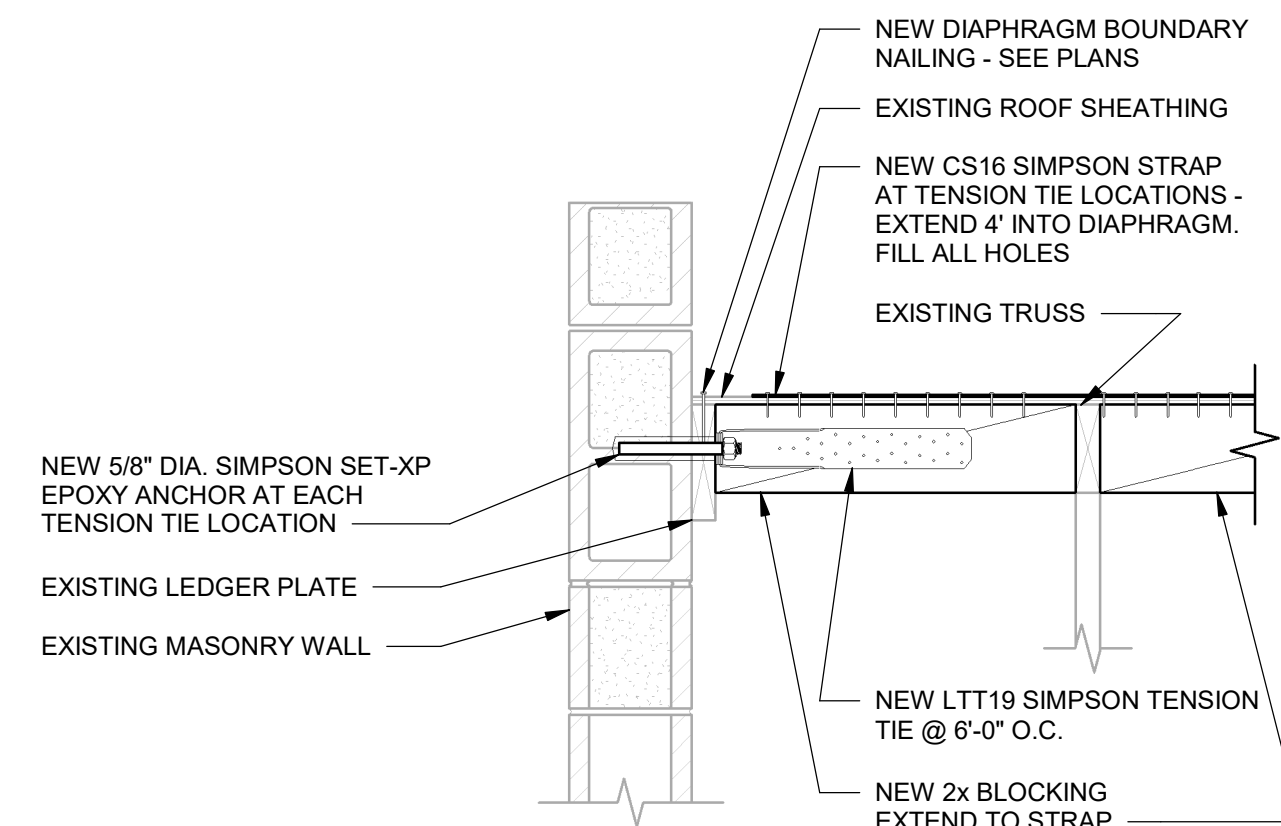


DETAIL
 SCALE: NONE
6
 S201

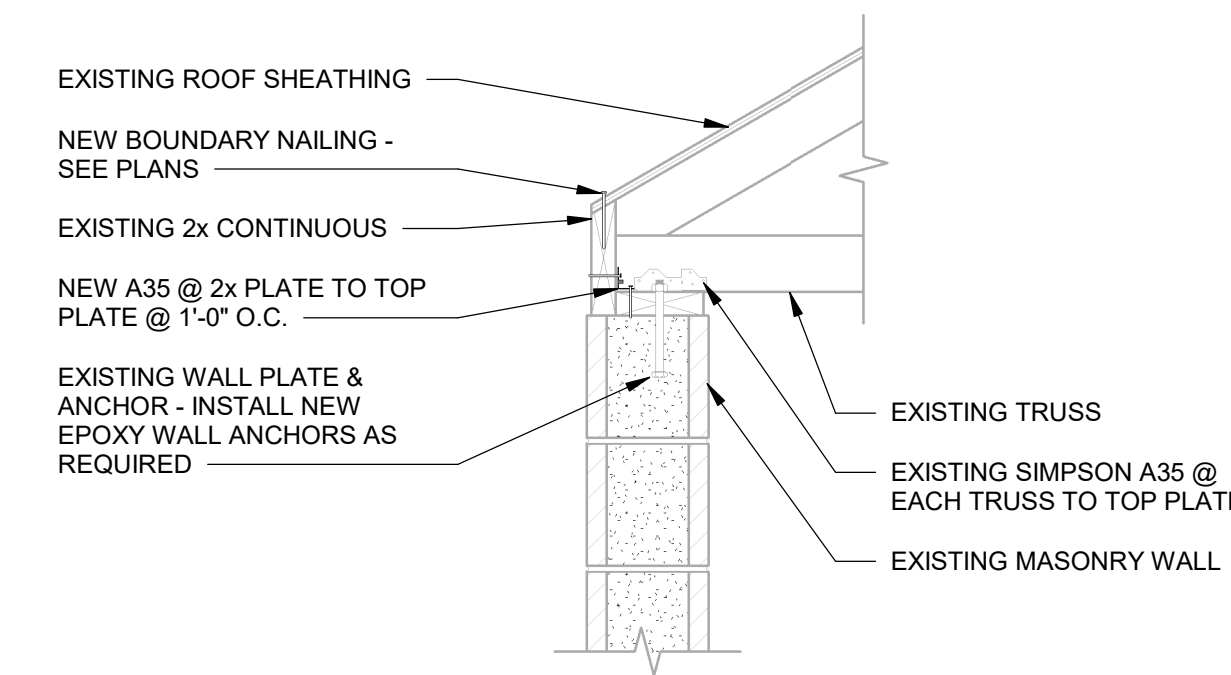


DETAIL
 SCALE: NONE
7
 S201

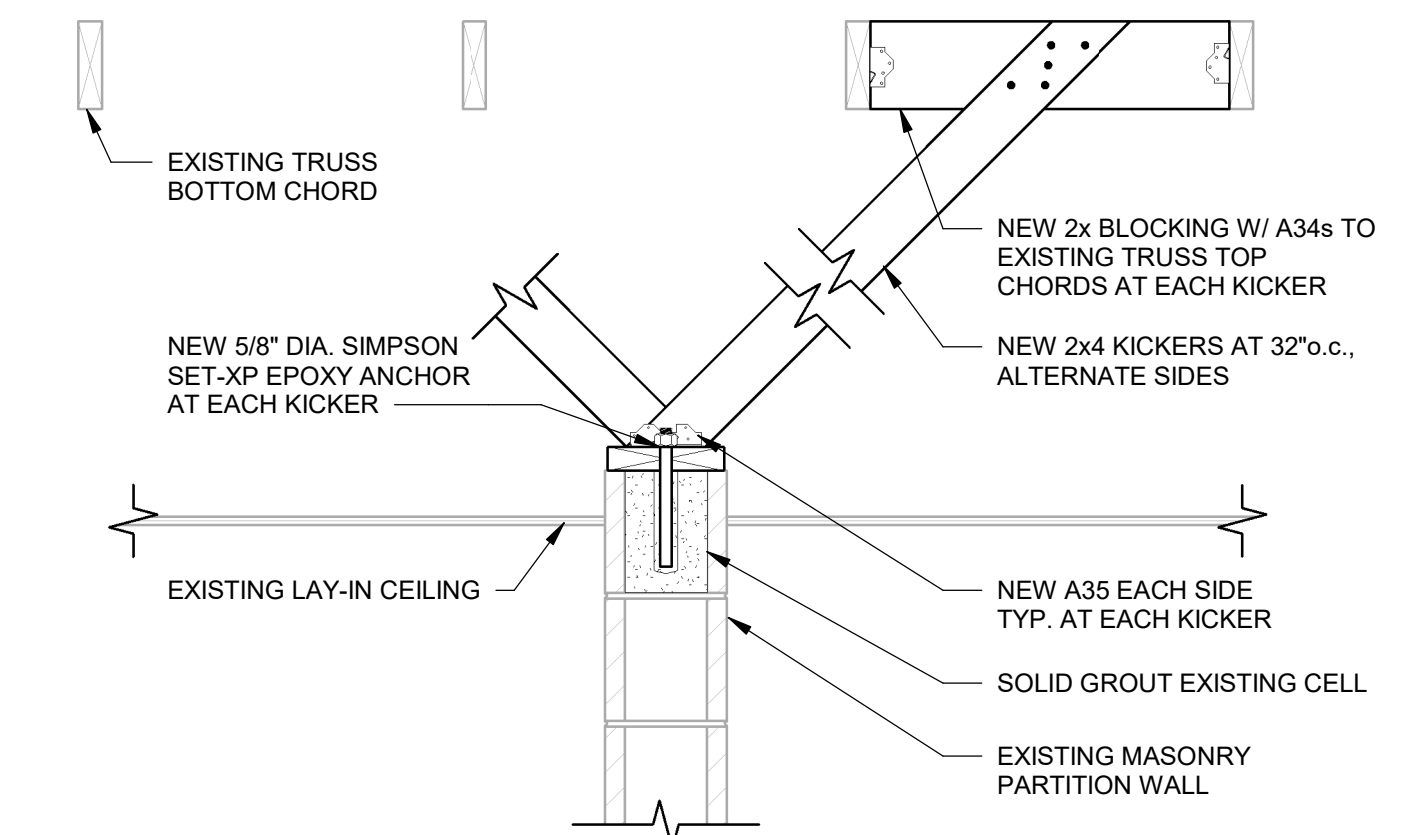


DETAIL
 SCALE: NONE
8
 S201

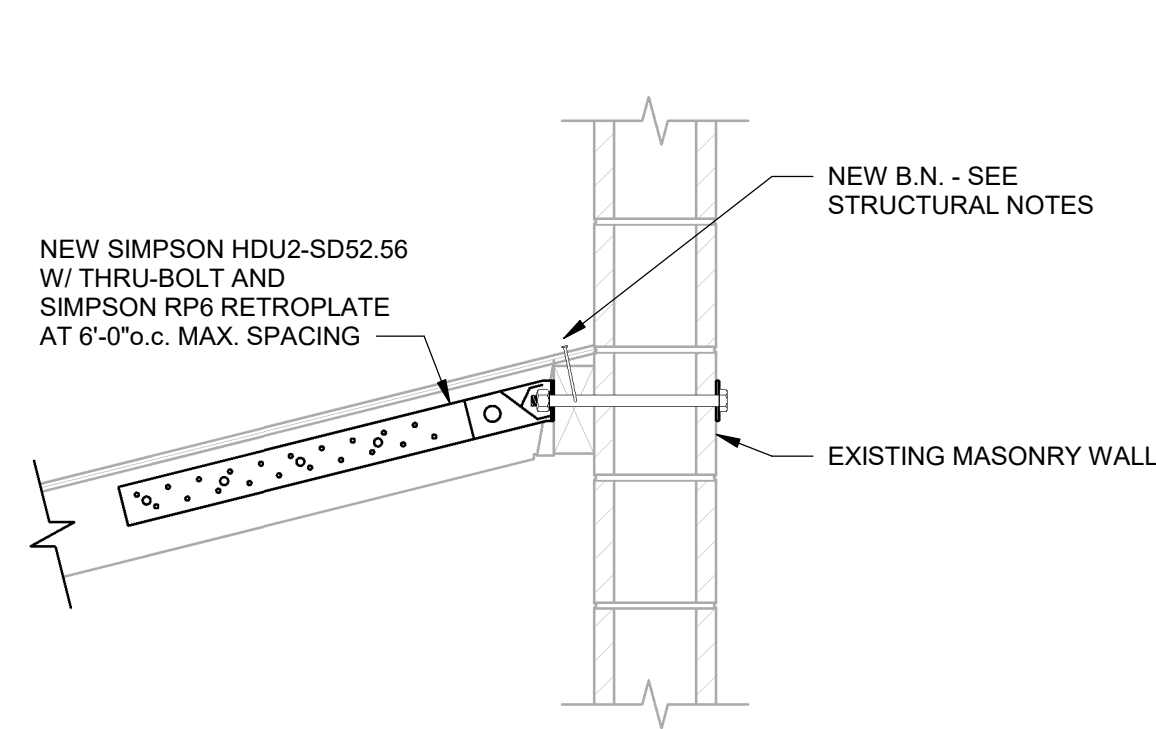


DETAIL
 SCALE: NONE
9
 S201

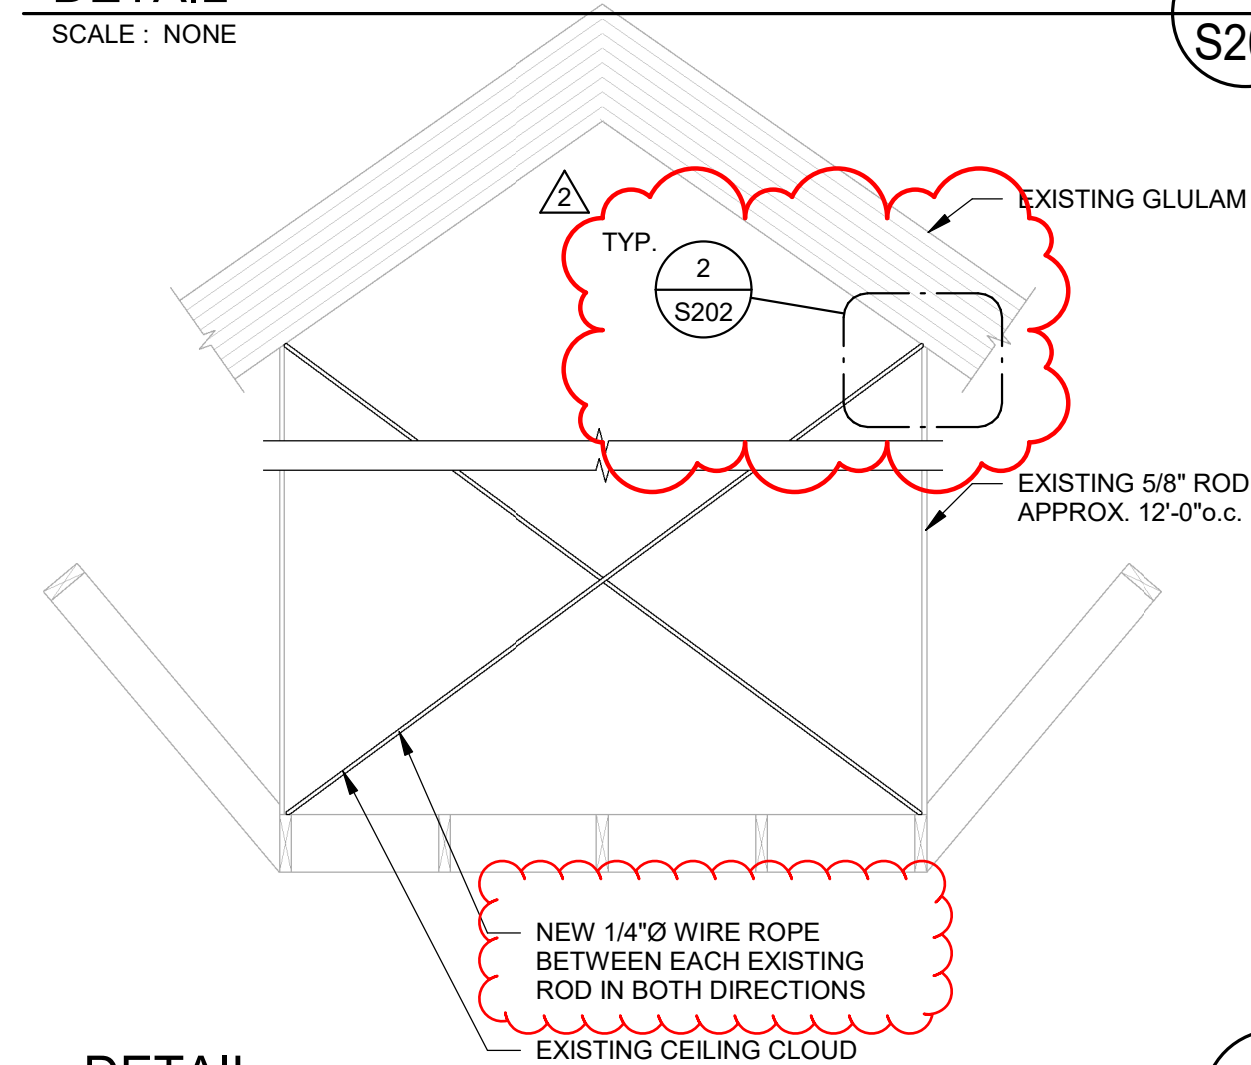

DETAIL
 SCALE: NONE
10
 S201

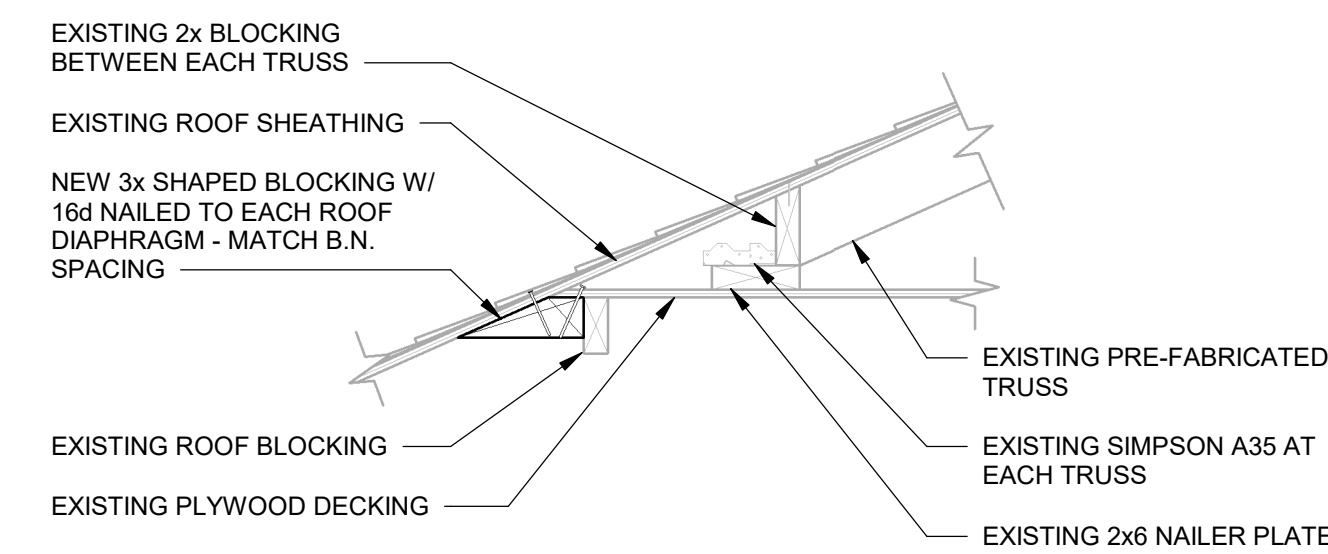


DETAIL
 SCALE: NONE
11
 S201

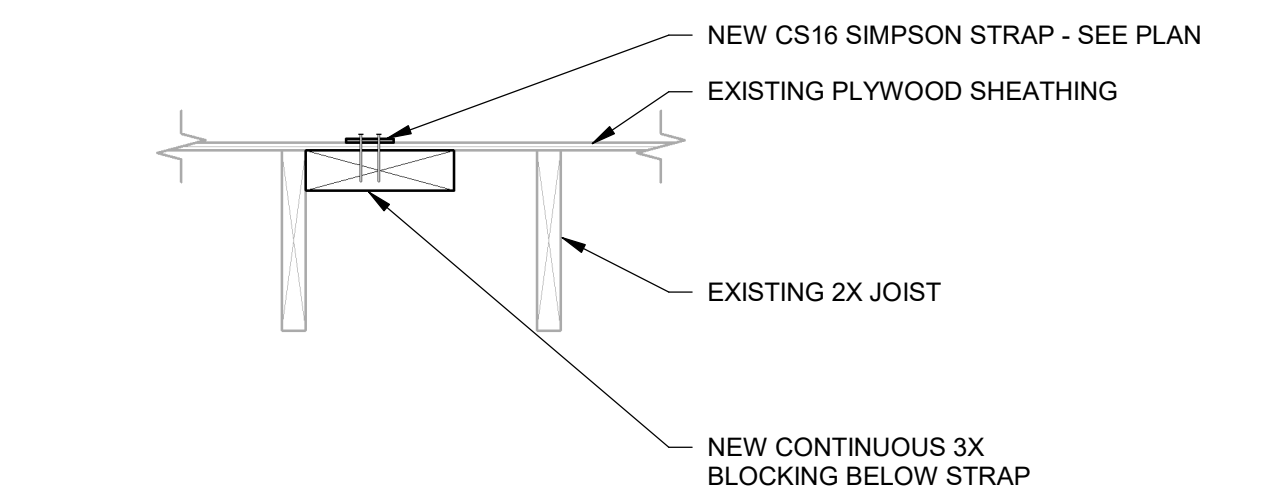

DETAIL
 SCALE: NONE
12
 S201


ID	REVISION NAME	DATE
1	Revised Set	01/21/2022
2	Addendum #1	5/17/2022

ARW ENGINEERS
 structural consultants
 1594 W. Park Cir. Ogden, Utah 84404
 ph. 801.782.6008 fx. 801.782.4656

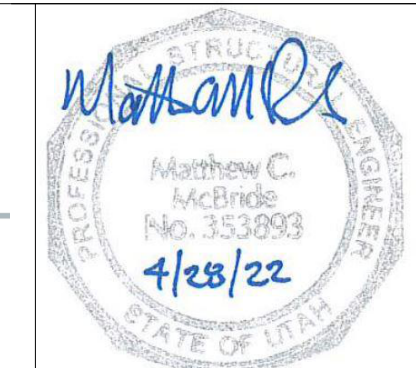


04.28.22
 ARW Project Number: 21706.A
 Project Number: 2112
 Property Number: 512-7173
 SOUTH OGDEN 7, 8 REROOF
 720 NANCY DRIVE
 SOUTH OGDEN, UTAH 84403

5/10/2022 2:51:22 PM
 F:\New Local Files\21706.A - South Ogden 7, 8 Reroof\Struct\Upgrade - v1_Lumbar\dwg\engineers.com.rvt

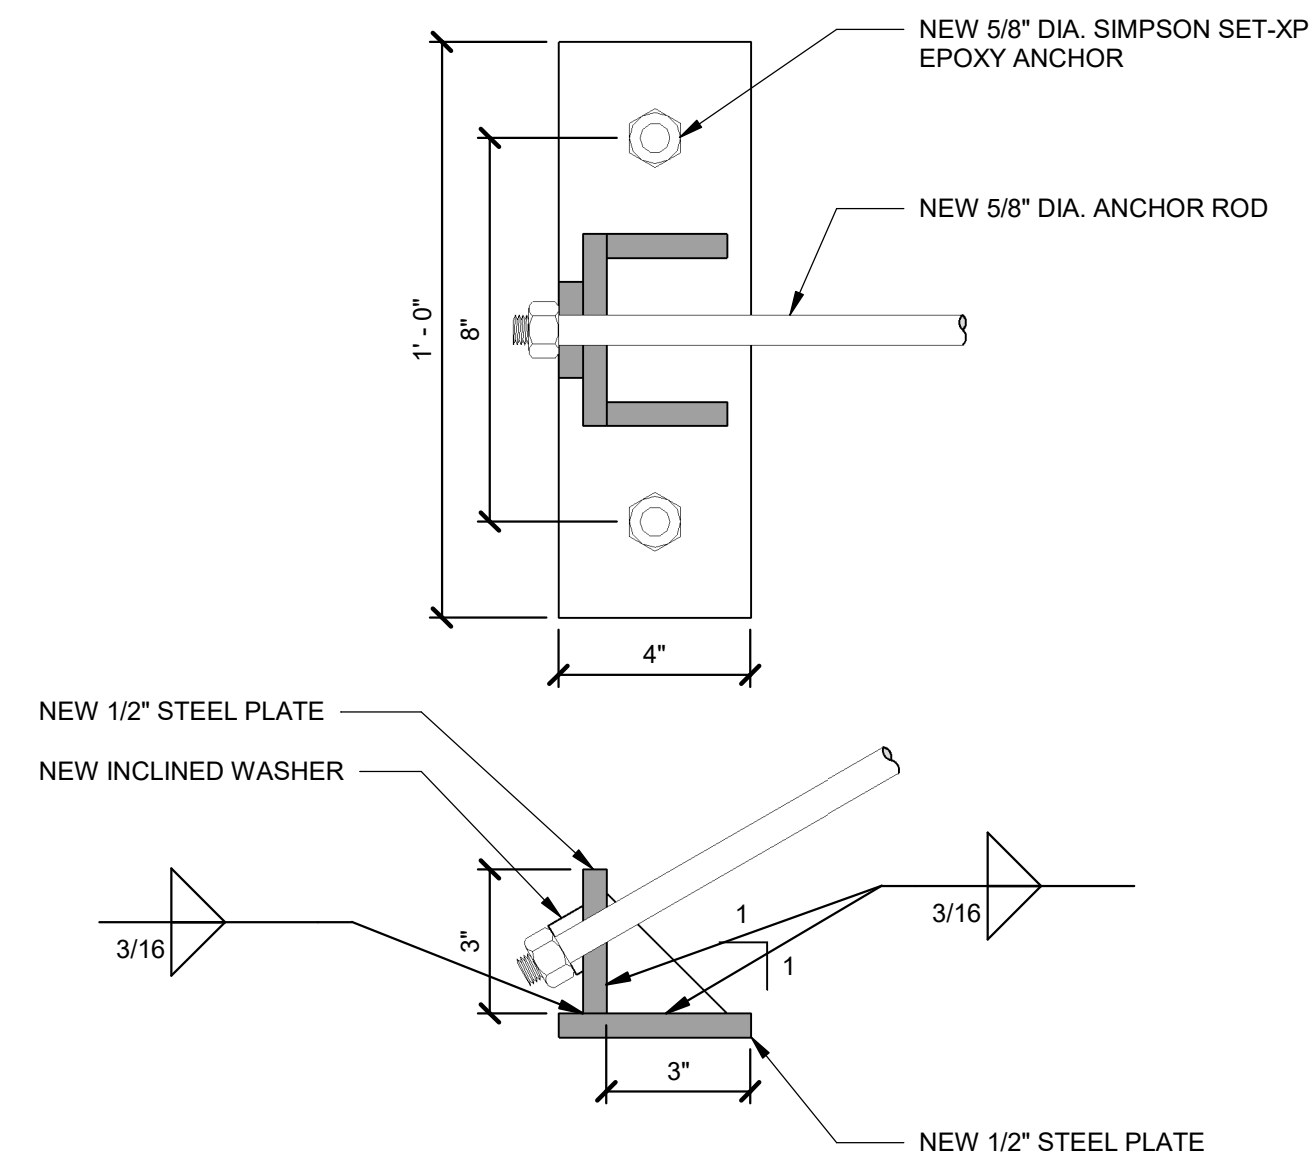

DETAIL
SCALE: NONE


1
S202

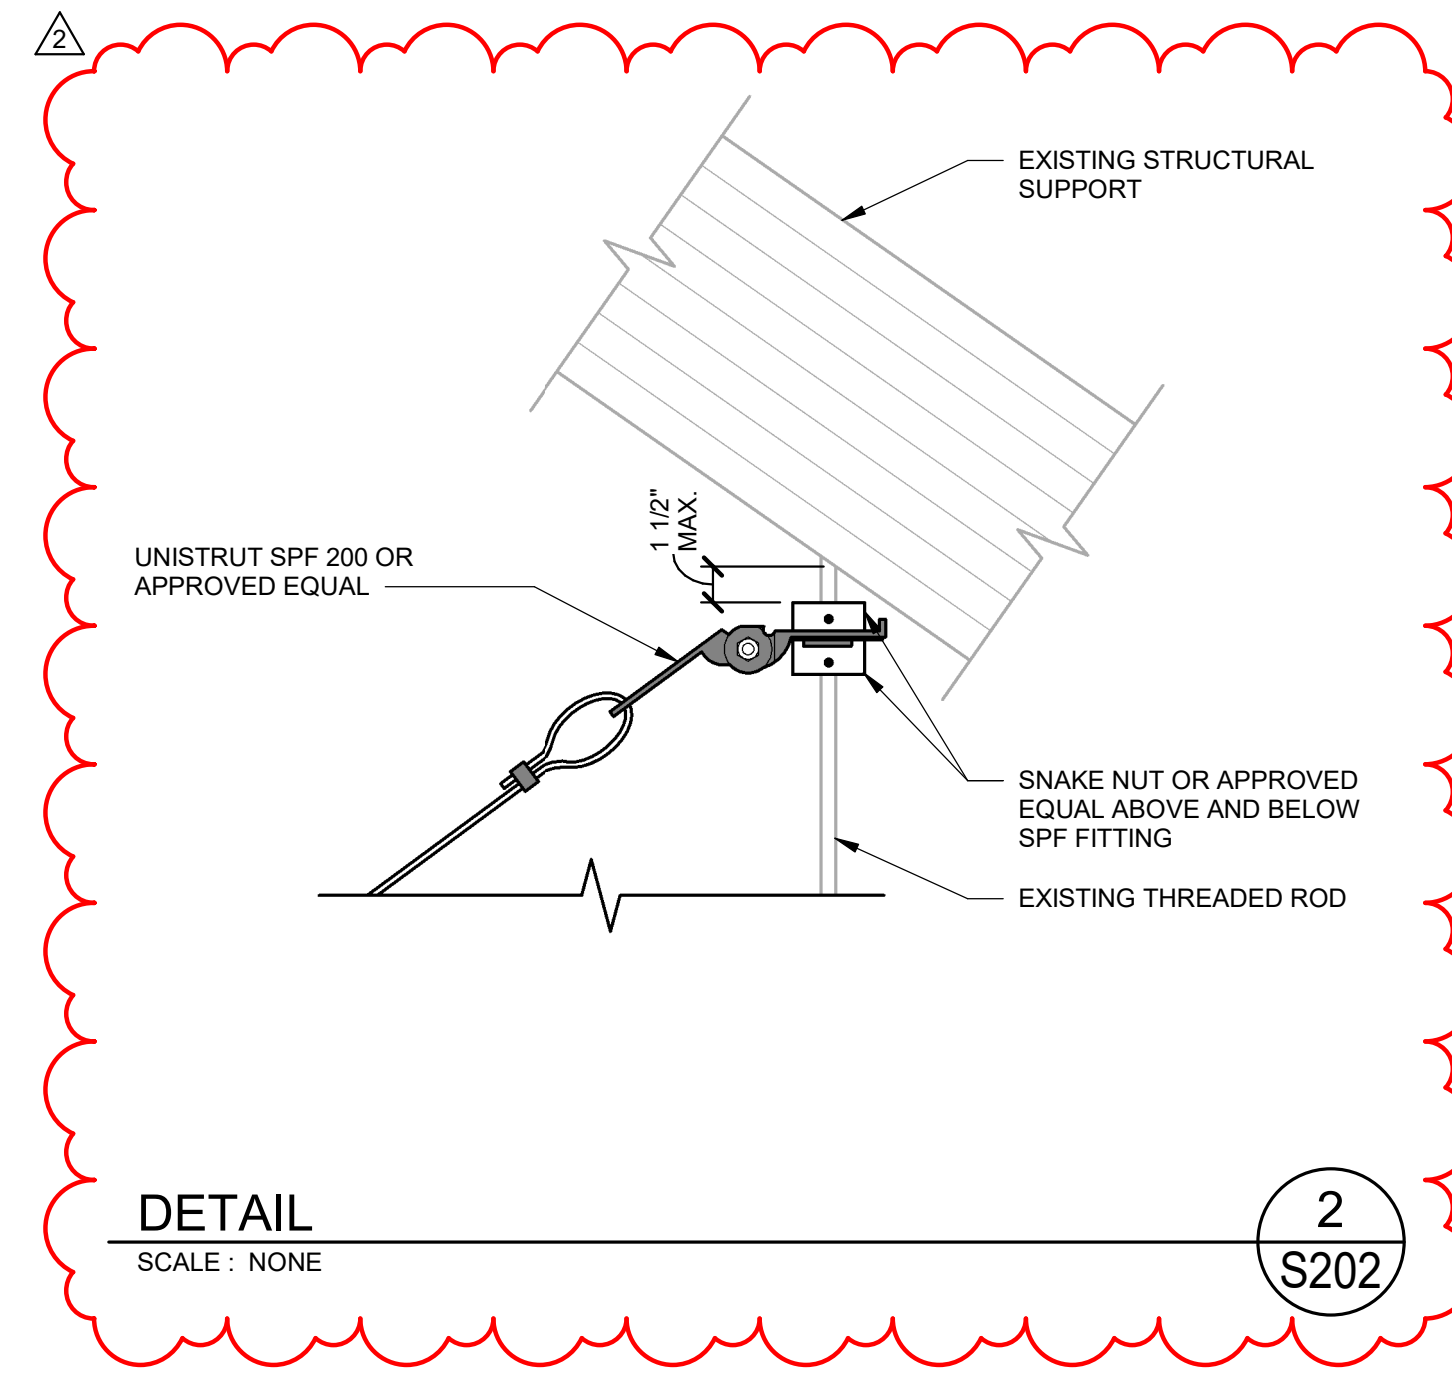

DETAIL
SCALE: NONE

2
S202

ID	REVISION NAME	DATE
2	Addendum #1	5/17/2022

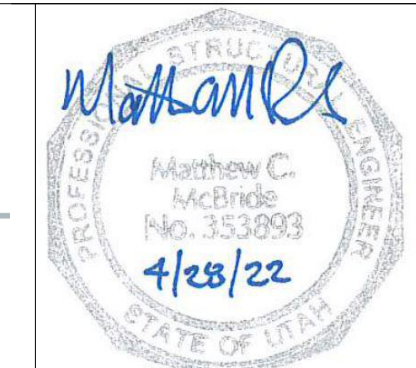

DETAILS

04.28.22
ARW Project Number: 21706.A
Project Number: 2112
Property Number: 512-7173

SOUTH OGDEN 7, 8 REROOF
720 NANCY DRIVE
SOUTH OGDEN, UTAH 84403