




MERLIN
avana
A whole new expanse



After a long tiring day,
get back home to a getaway.

Artist's impression | Disclaimer - The external color scheme shown in perspective view are tentative, the same may vary and will be done as per the advise of the Project Architect



SPECIFICATIONS

Foundation & Structure

- ✦ Structure designed following the IS code.
- ✦ External Wall RCC
- ✦ Internal wall RCC or RCC & AAC block combined as per the design.

Building Envelope

- ✦ Iconic towers meticulously designed and externally painted with texture/acrylic emulsion paint.

Living /Dining Room

- ✦ Flooring: Vitrified Tiles
- ✦ Wall: Putty
- ✦ Ceiling: Putty
- ✦ Main Door : Frame with laminated flush door.
- ✦ Hardware & Fittings: Branded locks and hardware fittings of Yale, Hafle, Dorset or equivalent make.
- ✦ Windows: Aluminium powder coated Windows with glass panes.
- ✦ Electrical: Modular Switches of Havells/Crabtree or equivalent make with Copper Wiring
- ✦ Air Condition: Split Air-Conditioning in living/dining rooms

Bedroom

- ✦ Flooring: Vitrified Tiles
- ✦ Wall: Putty
- ✦ Ceiling: Putty
- ✦ Doors: Frame with Commercial Flush Door.
- ✦ Hardware & Fittings: Branded locks and hardware fittings of Yale, Hafle, Dorset or equivalent make.
- ✦ Windows: Aluminium powder coated Windows with glass panes.
- ✦ Electrical: Modular Switches of Havells/Crabtree or equivalent make with Copper Wiring
- ✦ Air Condition: Split Air-Conditioning in all Bed rooms

Balcony

- ✦ Flooring: Antiskid Ceramic Tiles
- ✦ Wall: Exterior grade Paint
- ✦ Ceiling: Exterior grade Paint
- ✦ Doors: Aluminium powder coated Doors with glass panes
- ✦ Painted MS Railing: Painted MS Railing

Kitchen

- ✦ Flooring: Matt Finish Ceramic Tiles
- ✦ Wall: Ceramic Tiles up to 2 Feet height above the counter
- ✦ Ceiling: Putty
- ✦ Doors: Frame with Commercial Flush Door.
- ✦ Hardware & Fittings: Branded locks and hardware fittings of Yale, Hafle, Dorset or equivalent make.
- ✦ Windows: Aluminium powder coated window with glass panes and provision for exhaust fan
- ✦ Counter: Granite Slab
- ✦ Plumbing: Stainless Steel Sink with Hot & Cold Water Provision.
- ✦ Electrical: Modular Switches of Havells/Crabtree or equivalent make with Copper Wiring

Toilets

- ✦ Flooring: Anti-skid Ceramic Tiles
- ✦ Wall: Ceramic Tiles up to 7 feet height
- ✦ Ceiling: Putty
- ✦ Door: Wooden Frame with Commercial Flush Door.

- ✦ Hardware & Fittings: Branded locks and hardware fittings of Yale, Hafle, Dorset or equivalent make.
- ✦ Window: Aluminium powder coated window with glass panes and provision for exhaust fan
- ✦ Sanitary ware: Kohler/ Roca/Grohe or Equivalent make
- ✦ CP Fittings: Jaquar/ Kohler or Equivalent make

Ground Floor Lobby

- ✦ Flooring: Combination of Large size vitrified Tiles & Granite as per design
- ✦ Wall: Combination of Premium Ceramic Tiles, Paint & wall panelling as per design
- ✦ Ceiling: False Ceiling with Light fixtures

Typical Floor Lobby

- ✦ Flooring: Vitrified Tiles
- ✦ Wall: Combination of Tiles & Paint
- ✦ Ceiling: Putty and Paint

Lifts

- ✦ Otis/ Schindler/ Kone or Equivalent make.
- ✦ One stretcher Lift each Tower to support medical emergencies of the residents.

24x7 Security and Fire prevention

- ✦ Fire detection & protection system as per recommendation of West Bengal Fire & Emergency Services
- ✦ Optimum power back-up to sufficiently to run essential electrical appliances
- ✦ 100% Power Backup for Common Areas & Utilities
- ✦ Video door phone facility with intercom system
- ✦ 24X7 round the clock security
- ✦ Security surveillance facility with CCTV on ground floor common areas

Green Initiatives

- ✦ Organic waste management
- ✦ Water efficient fixtures
- ✦ Rainwater harvesting
- ✦ Sewage treatment plant
- ✦ Ample green space with use of native plants in the landscape
- ✦ Recycled water for gardening
- ✦ Dual Flushing system
- ✦ Low VOC materials
- ✦ Use of LED lights in Common areas
- ✦ Use of Renewable energy

Health & Safety

- ✦ 24 hour treated water supply through Water Treatment Plant
 - ✦ Anti-termite treatment during various stages of construction
 - ✦ Superior quality waterproofing wherever necessary
 - ✦ Quality earthing for entire project
 - ✦ Automatic changeover system for Dgs
 - ✦ Sufficient project illumination through compound & street lighting inside the complex
-



Not to Scale



METRO STATIONS

Mahanayak Uttam Kumar (Tollygunge): 3 Km
 Kavi Nazrul (Garia Bazar): 7 Km
 Behala Chowrasta (Proposed): 2 Km

MALLS

South City Mall: 6 Km
 Lake Mall: 6 Km

HOSPITALS

RSV Hospital: 4 Km
 BP Poddar Hospital: 5 Km

CLUBS

RCGC: 4 Km
 Tolly Club: 4 Km

EDUCATIONAL INSTITUTIONS

NSHM College: 3 Km
 M P Birla Foundation School: 3 Km
 GD Birla School: 5 Km
 South City International School: 6 Km
 Vivekananda Mission School Joka: 6 Km
 IIM - Calcutta: 6 Km
 DPS Joka School: 13 Km



Site Office:
 AVANA, 260 Motilal Gupta Road, Kolkata - 700008

Corporate Office: 22 Prince Anwar Shah Road,
 Merlin OXFORD, 2nd Floor, Kolkata - 700033

Marketed by



Contact us

9836428882 / 9836394449

**Not just 'open green spaces',
over 8 acres of uncluttered nature.**

Grand Natural Pond. Viewing Deck. Waterfront Terrace. Lotus Pond. Fragrance Forest. Wellbeing Garden. Butterfly Garden. Forest Pavilion. Sunken Lounge. Multipurpose Lawn.



GET BACK HOME TO



360° OPEN LIVING.

**Boundless choices of total leisure,
besides naturally-lit 3-side open* 3 & 4 BHK apartments.**

Jogging Track. Mountain Amphitheatre. Forest Pavilion. Yoga Lawn.
Co-working Space. Premium Banquet Hall. Party Lawn.



impression | Disclaimer - The external color scheme shown in perspective view are tentative, the same may vary and will be done as per the advice of the Project Architect

Introducing the newest **Residential Habitat in Tollygunge.**

7 Towers. G+18, G+20 & B+G+20, 2/3/4 BHK Spacious
Apartments. 625 - 1486 sq ft built-up area.
More than 11.5 acres of 360° Open Living.



Artist's Impression | Disclaimer - The external scheme shown in perspective view are tentative, the same may vary and subject to change as per the advise of the Project Architect



**Overflowing with the luxuries of life,
designed to open up your senses.**

Premium clubhouse. Infinity Swimming Pool.
Pool Terrace & Lounger. Jacuzzi. Gymnasium.

Yoga & Aerobic Room. Indoor Game Room. Kids' Play Zone. Theatre.

MASTERPLAN

Ground level plan with flat layout



INDEX

- 4 BHK + 3 TOI
- 3 BHK + 3 TOI
- 3 BHK + 2 TOI
- 2BHK + 2 TOI



LEGENDS

GROUND LEVEL

- | | | | |
|---|---|---|---|
| <ul style="list-style-type: none"> 1 Wellbeing Garden 2 Forest Pavilion 3 Mountain Amphitheatre 4 Elderly Lawn 5 Fragrant Garden 6 Kids' Lawn 7 Circular Lawn 8 Observation Deck 9 Car Parking 10 Natural Pond 11 Waterfront Seat 12 Viewing Deck | <ul style="list-style-type: none"> 13 Waterfront Terrace 14 Elderly Fitness Lawn 15 Multi-level Car Parking 16 Multipurpose Lawn 17 Urban Pavilion 18 Garden Walkway 19 Half Basketball Court 20 Lotus Pond 21 Sunken Lounge 22 Transition Plaza 23 Event Plaza 24 Green Buffer | <ul style="list-style-type: none"> 25 Parent's Seat 26 Kids' Balancing Bike Track 27 Kids' Climbing Mount 28 Kids' Play Area 29 Herb Garden 30 Jogging Track 31 Pet Friendly Zone 32 Open Lawn 33 Butterfly Garden 34 Front Garden 35 Guardhouse | <ul style="list-style-type: none"> 36 Pedestrian Walkway 37 Commercial Plaza 38 Gate and Guardhouse 39 Feature Roundabout |
|---|---|---|---|

CLUB ROOF LEVEL

- 40 Swimming Pool
- 41 Kids' Swimming Pool
- 42 Cabana
- 43 Barbeque Zone
- 44 Open Lawn

FLOOR PLAN

ALYA: 2nd, 5th, 8th, 11th, 14th, 17th, 20th Floor



ALYA : 2nd, 5th, 8th, 11th, 14th, 17th, 20th Floor

Flat Type	Flat Configuration	Flat BU Area (Sq.ft.)	Open Terrace Area (Sq.ft.)	SQ Area (Sq.ft.)	BU Area Chargeable (Sq.ft.)
A	4BHK + 3TOI	1354	54	104	1485
B	4BHK + 3TOI	1341	54	103	1471
C	4BHK + 3TOI	1344	54	90	1461
D	4BHK + 3TOI	1341	54	90	1458
E	4BHK + 3TOI	1359	54	91	1477

*RERA Built Up area includes carpet area of the unit, cupboard, balcony & the wall area covering the unit, excluding open terrace BU area.


*The total chargeable area includes RERA BU area and 50% of the open terrace BU area.

*RERA carpet area excludes RERA cupboard carpet area. All RERA carpet area considered excluding finishes.

Disclaimer : The dimension in the floor plans are shown as estimated. The dimensions which are shown in this brochure as well as in the sanction plan approved by the authorities are bare dimensions, as per architectural norms. It will reduce due to finishes such as plaster, POP, flooring etc.

FLOOR PLAN

ANYA : 2nd, 5th, 8th, 11th, 14th, 17th, 20th Floor

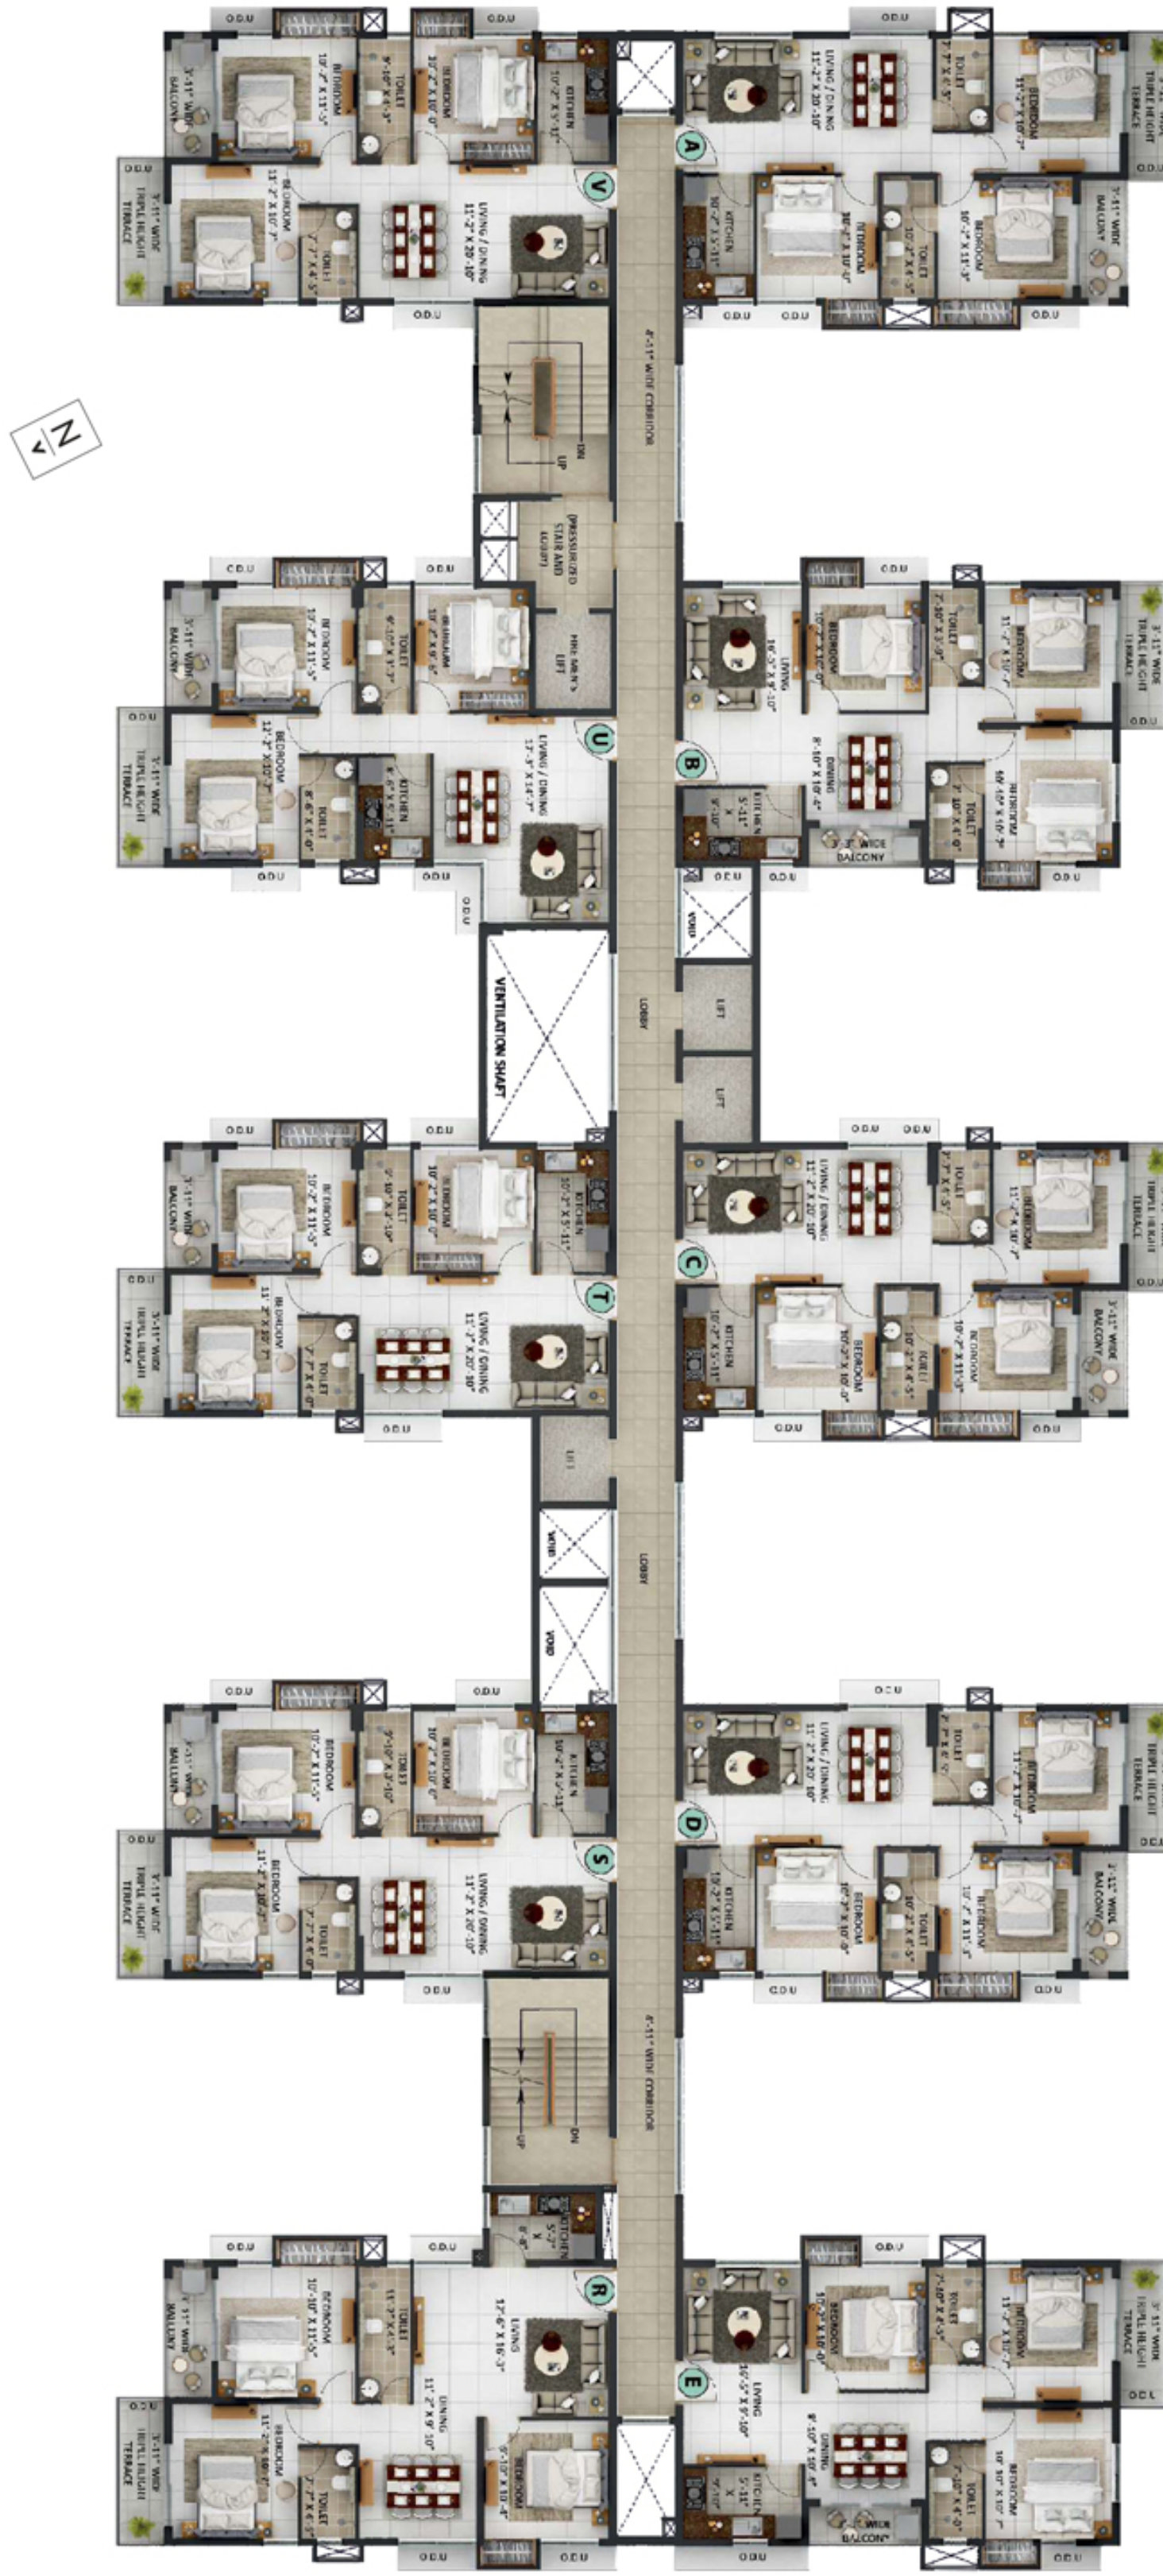

ANYA : 2nd, 5th, 8th, 11th, 14th, 17th, 20th Floor

Flat Type	Flat Configuration	Flat BU Area (Sq.ft.)	Open Terrace Area (Sq.ft.)	BU Area Chargeable (Sq.ft.)
A	3BHK + 2TOI	894	49	919
B	3BHK + 2TOI	911	49	936
C	3BHK + 2TOI	894	49	919
D	3BHK + 2TOI	894	49	919
E	3BHK + 2TOI	910	49	935

Flat Type	Flat Configuration	Flat BU Area (Sq.ft.)	Open Terrace Area (Sq.ft.)	BU Area Chargeable (Sq.ft.)
R	3BHK + 2TOI	993	49	1018
S	3BHK + 2TOI	883	49	908
T	3BHK + 2TOI	883	49	908
U	3BHK + 2TOI	909	53	936
V	3BHK + 2TOI	894	49	919


*RERA Built Up area includes carpet area of the unit, cupboard, balcony & the wall area covering the unit, excluding open terrace BU area.

*The total chargeable area includes RERA BU area and 50% of the open terrace BU area.

*RERA carpet area excludes RERA cupboard carpet area. All RERA carpet area considered excluding finishes.

FLOOR PLAN

ANAHITA : 2nd, 5th, 8th, 11th, 14th, 17th, 20th Floor

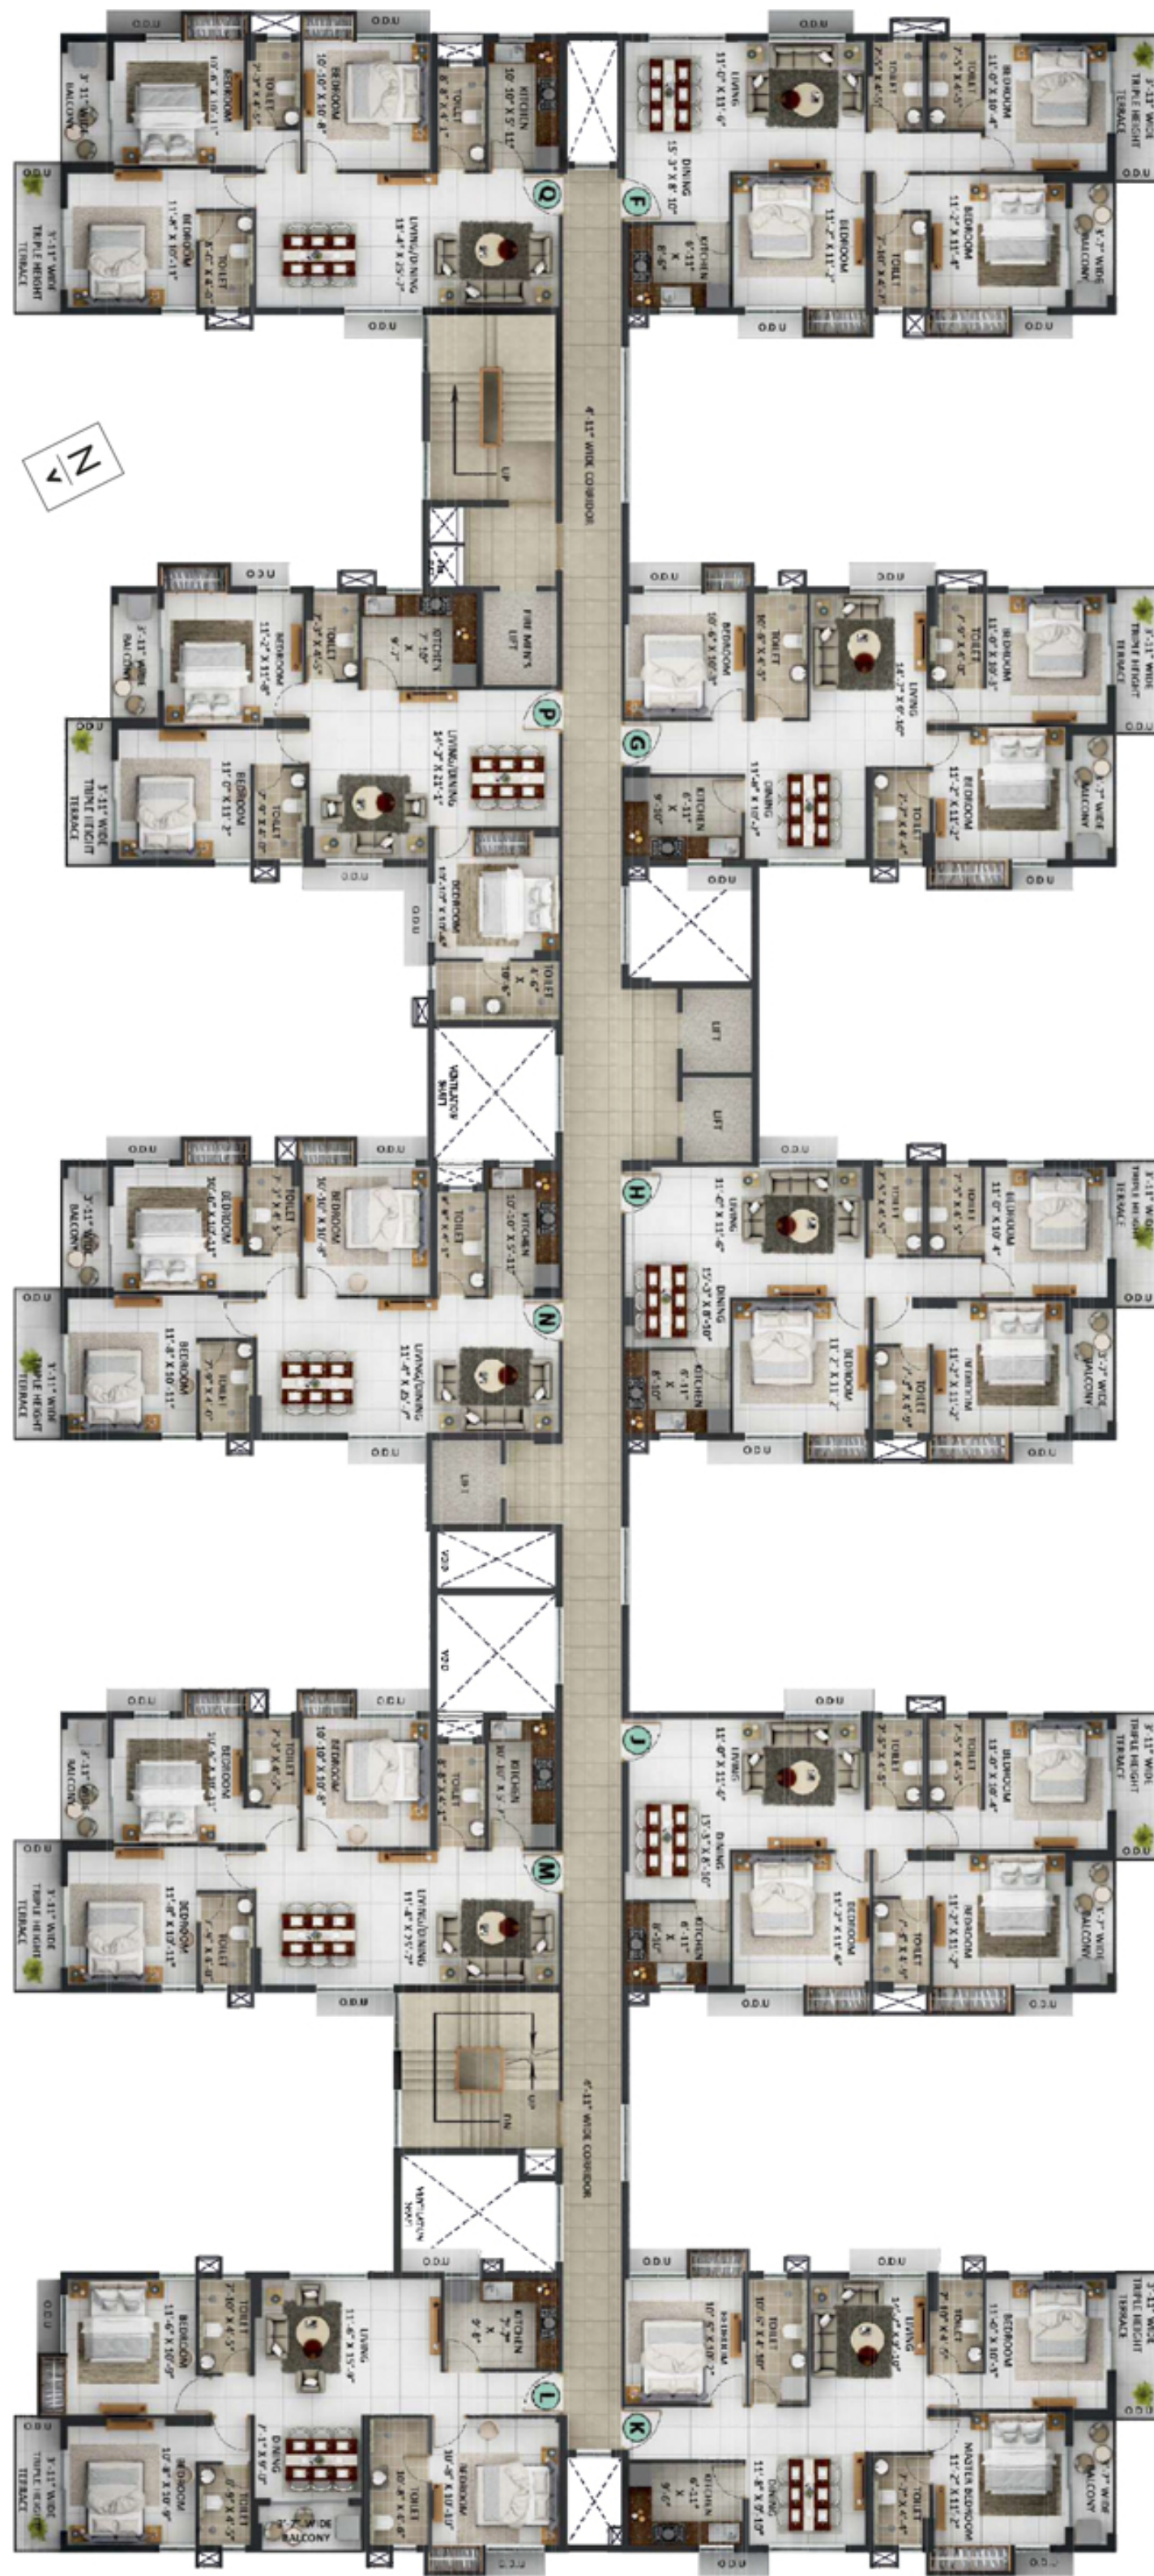

ANAHITA : 2nd, 5th, 8th, 11th, 14th, 17th, 20th Floor

Flat Type	Flat Configuration	Flat BU Area (Sq.ft.)	Open Terrace Area (Sq.ft.)	BU Area Chargeable (Sq.ft.)	Flat Type	Flat Configuration	Flat BU Area (Sq.ft.)	Open Terrace Area (Sq.ft.)	BU Area Chargeable (Sq.ft.)
F	3BHK + 3TOI	1025	50	1050	L	3BHK + 3TOI	1038	45	1061
G	3BHK + 3TOI	1018	50	1043	M	3BHK + 3TOI	1026	51	1052
H	3BHK + 3TOI	1020	48	1044	N	3BHK + 3TOI	1026	51	1052
J	3BHK + 3TOI	1022	50	1047	P	3BHK + 3TOI	1024	50	1049
K	3BHK + 3TOI	1020	50	1045	Q	3BHK + 3TOI	1030	51	1056

*RERA Built Up area includes carpet area of the unit, cupboard, balcony & the wall area covering the unit, excluding open terrace BU area.

*The total chargeable area includes RERA BU area and 50% of the open terrace BU area.

*RERA carpet area excludes RERA cupboard carpet area. All RERA carpet area considered excluding finishes.

Disclaimer : The dimension in the floor plans are shown as estimated. The dimensions which are shown in this brochure as well as in the sanction plan approved by the authorities are bare dimensions, as per architectural norms. It will reduce due to finishes such as plaster, POP, flooring etc.

FLOOR PLAN

AVYA : 3rd, 6th, 9th, 12th, 15th, 18th Floor



AVYA : 3rd, 6th, 9th, 12th, 15th, 18th Floor

Flat Type	Flat Configuration	Flat BU Area (Sq.ft.)	Open Terrace Area (Sq.ft.)	BU Area Chargeable (Sq.ft.)
A	2BHK + 2TOI	635	48	659
B	2BHK + 2TOI	639	0	639
C	2BHK + 2TOI	635	44	657
D	2BHK + 2TOI	639	0	639

Flat Type	Flat Configuration	Flat BU Area (Sq.ft.)	Open Terrace Area (Sq.ft.)	BU Area Chargeable (Sq.ft.)
E	2BHK + 2TOI	635	47	659
F	2BHK + 2TOI	627	0	627
G	2BHK + 2TOI	635	0	635
H	2BHK + 2TOI	627	45	650

*RERA Built Up area includes carpet area of the unit, cupboard, balcony & the wall area covering the unit, excluding open terrace BU area.

*The total chargeable area includes RERA BU area and 50% of the open terrace BU area.

*RERA carpet area excludes RERA cupboard carpet area. All RERA carpet area considered excluding finishes.