



Schema 1 Legend

- ADMIN/ STAFF AREA
- BASIC TEACHING
- CIRCULATION
- LARGE SPACES
- LEARNING RESOURCE
- NON-NET AREA
- STORAGE

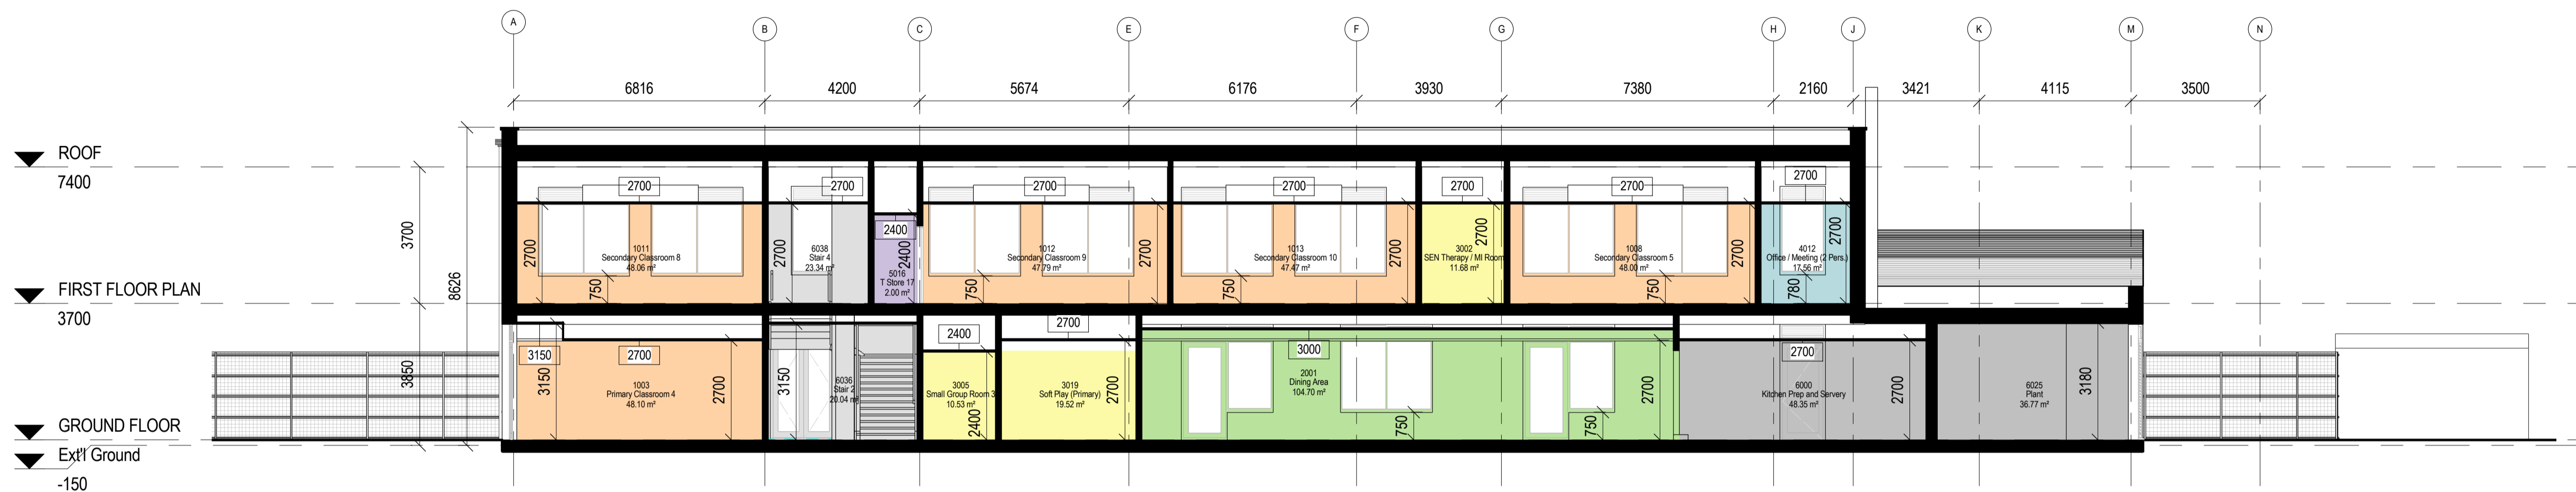


**1 Building Section A-A**  
1 : 100

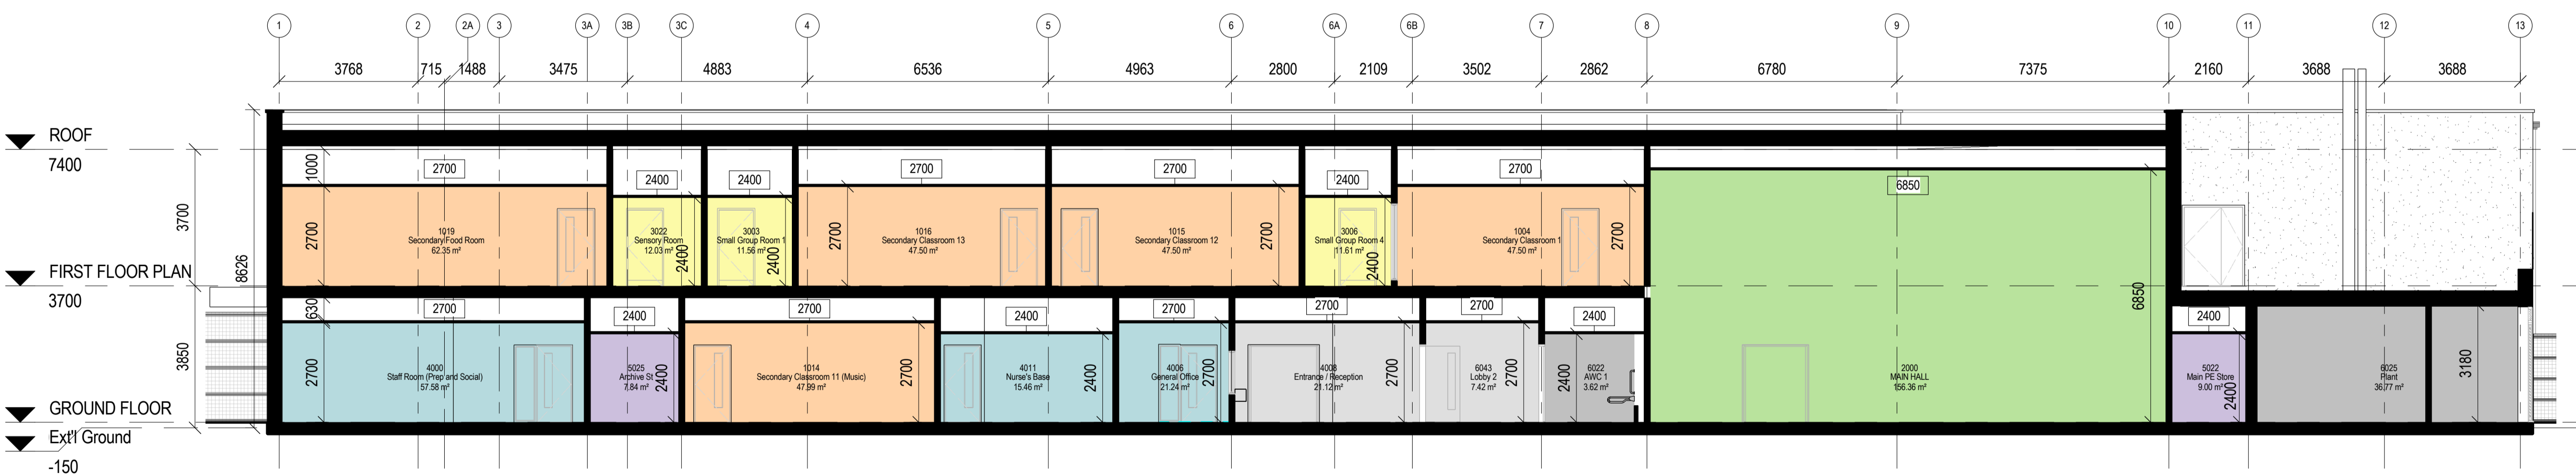

**2 Building Section B-B**  
1 : 100

KEY PLAN:

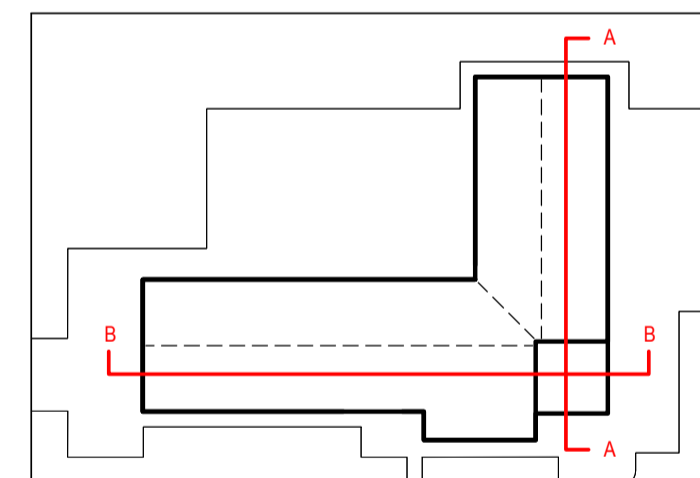

**PLANNING**

REVISION	DATE	DESCRIPTION	ARCHITECT	PARTNER
S2 P 1	21.01.22	DESIGN DELIVERABLES ISSUE	ADP	ADP
S2 P 2	16.02.22	ISSUED FOR PLANNING	ADP	ADP
S2 P 3	08.03.22	Boiler Flue Location Updates	ADP	ADP

CHECK ALL DIMENSIONS AND VERIFY ON-SITE. REPORT ANY ERRORS OR OMISSIONS

**adp** 33a Victoria Street  
Birmingham  
B1 3ND  
T +44 (0) 121 234 6440  
E birmingham@adp-architecture.com  
www.adp-architecture.com

**THE HEIGHTS**

DRAWING TITLE:  
**BUILDING SECTIONS - PROPOSED**

SCALE:	DRAWING SHEET SIZE:
As indicated	A1
JOB CODE: 001478	DRAWING NUMBER: ADP-XX-XX-M2-A-1350
	REVISION: S2 P 3