


RENOVATION PROPOSAL

Port Jefferson, NY 11777

LIGHTING DESIGN

MAX OKST

(631) 605-9525

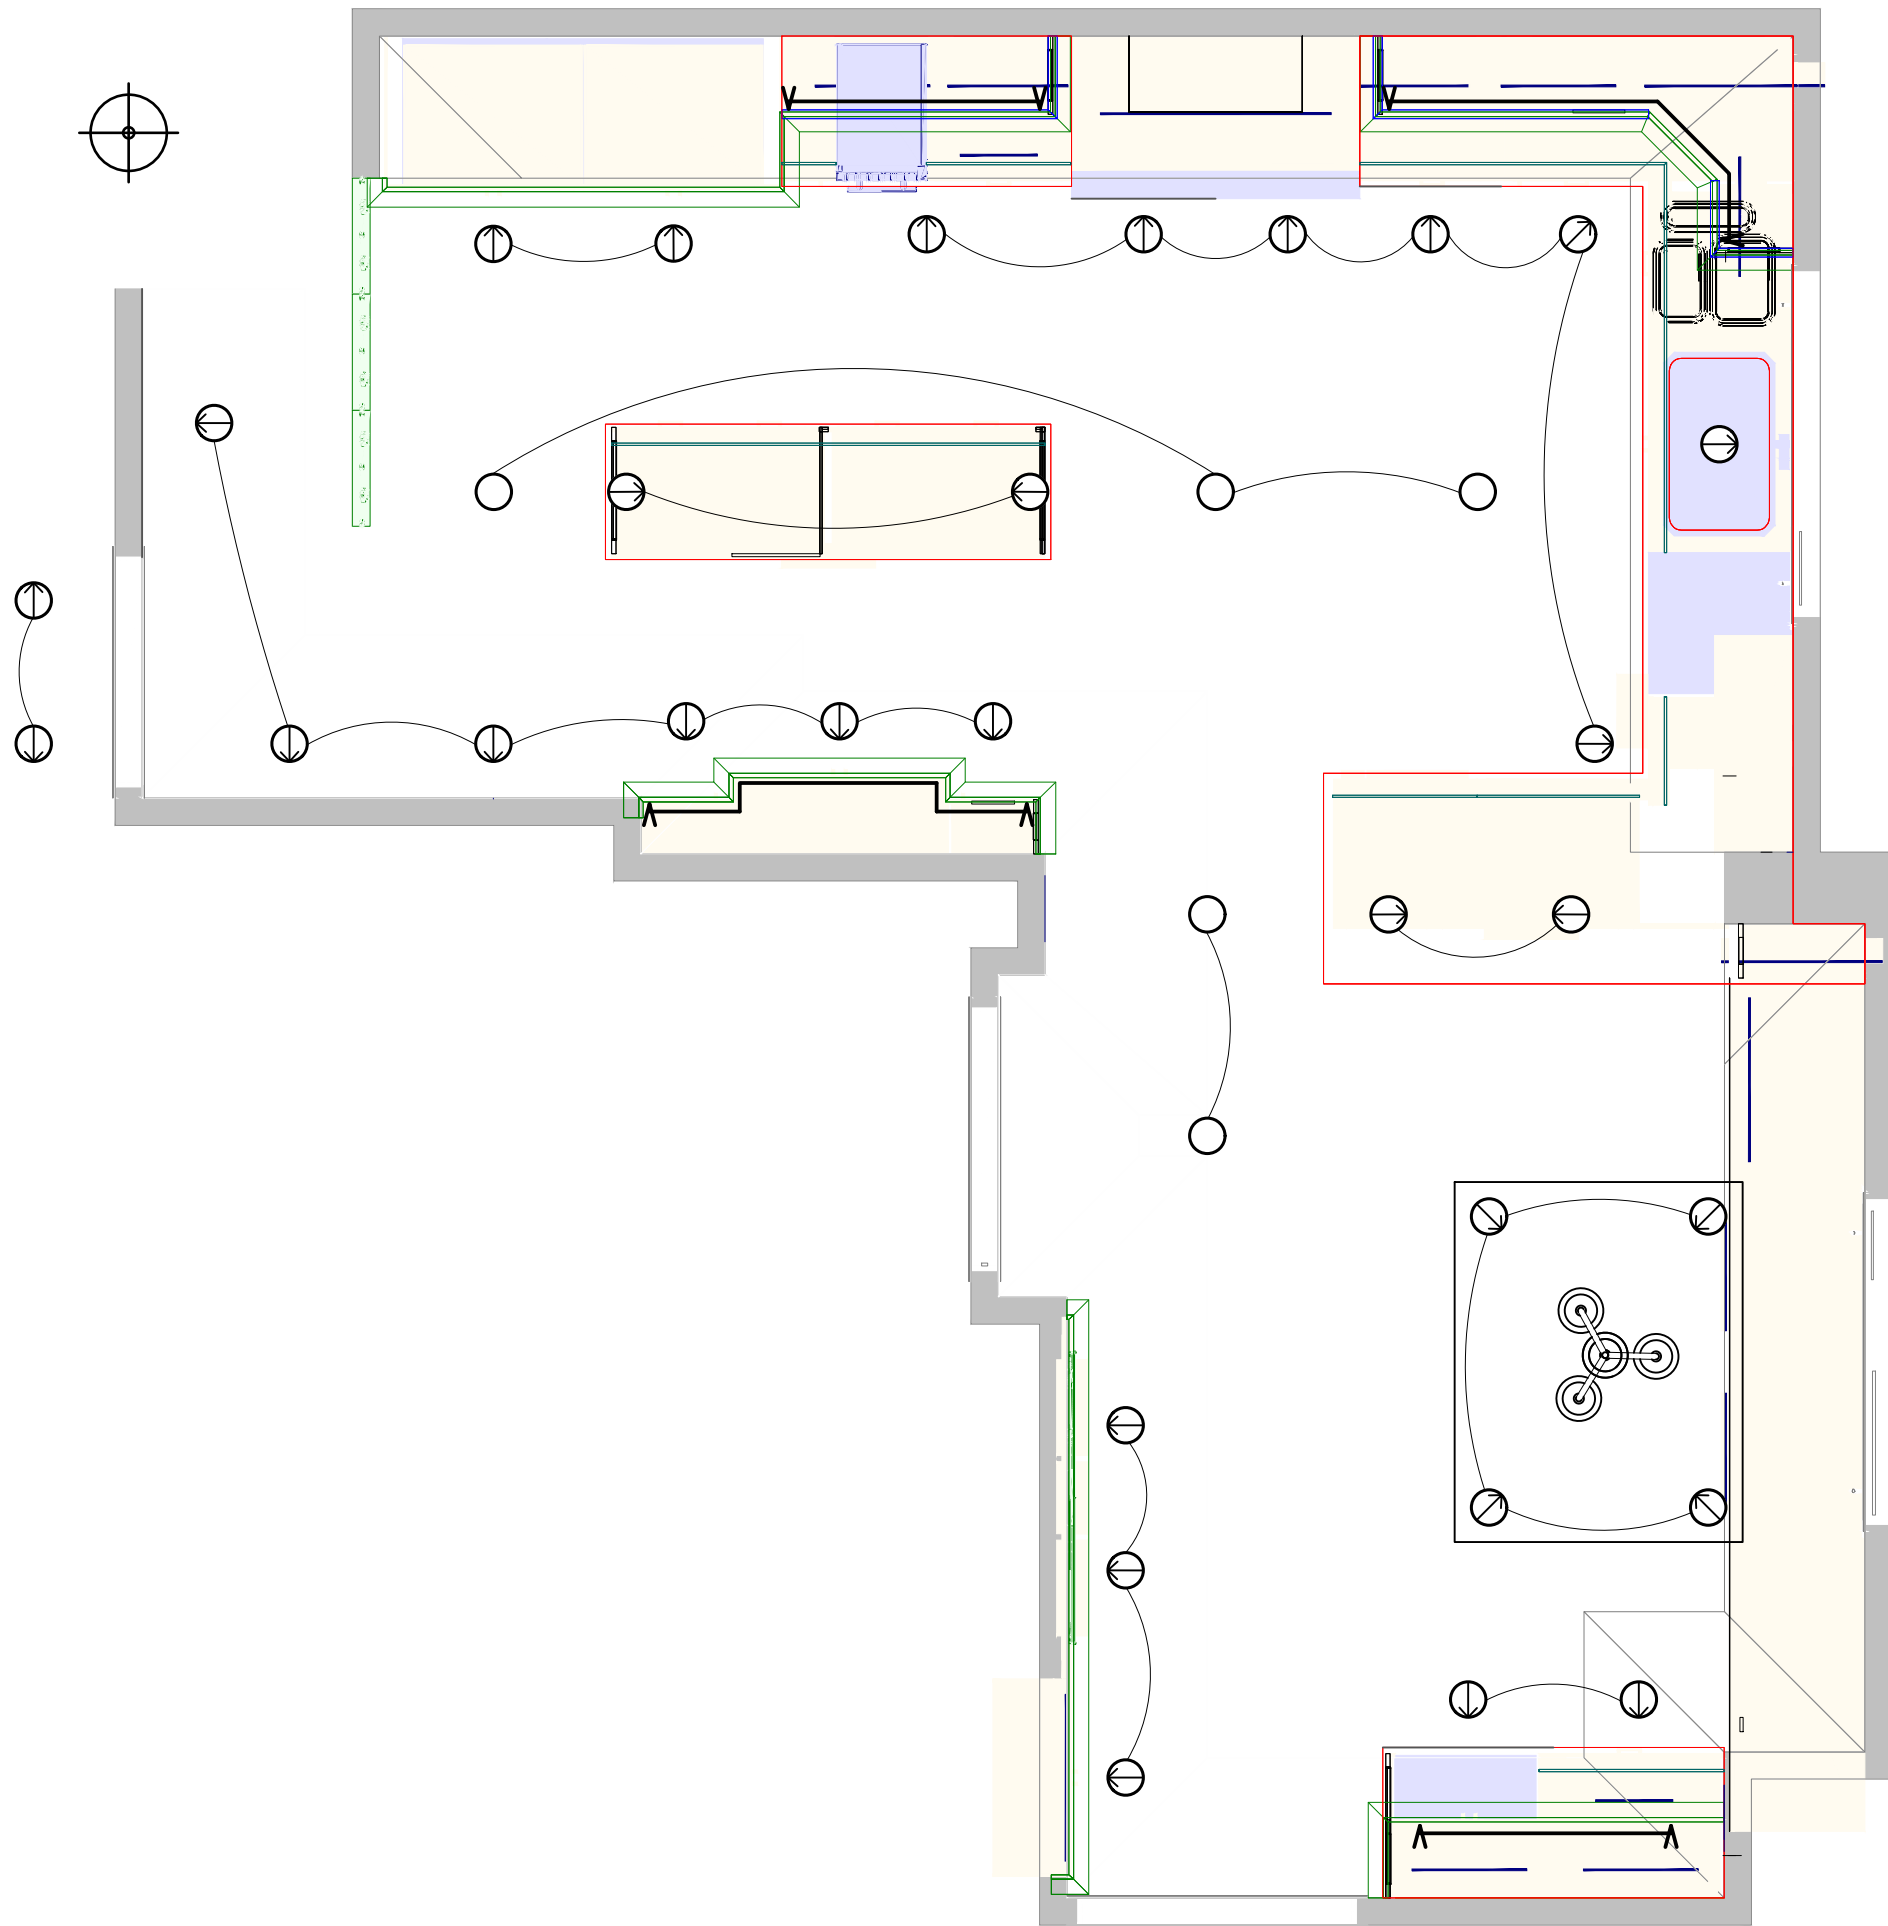

SCALE: 1/4" = 1' - 0"

A1 - Recessed Adjustable

B1 - Recessed Downlight

C1 - Recessed LED Strip

D1 - Decorative Pendant Large

E1 - Decorative Pendant Small

GENERAL ELECTRICAL NOTES:

ALL WORK SHALL BE DONE ACCORDING TO NY STATE AND LOCAL CODES AND BE SUPERVISED BY A LICENSED ELECTRICIAN FROM THE STATE OF NEW YORK.

ELECTRICIAN SHALL BE RESPONSIBLE FOR WIRING ACCORDING TO PLANS AND INCLUDE OUTLETS, WIRING, FIXTURES, SMOKE & CO DETECTORS PER CODE, ALL MECHANICAL POWER

ALL FIXTURES ARE LIGHTING DESIGNER & OWNER SELECTED.

ALL EXTERIOR FIXTURES, OUTLETS, & SWITCHES TO BE WEATHER-PROOFED

ELECTRICIAN SHALL REVIEW PLAN AND MAKE SUGGESTIONS FOR IMPROVEMENTS TO LIGHTING DESIGNER, ARCHITECT & OWNER. ANY DISCREPANCIES IN PLANS SHALL BE BROUGHT TO THE ATTENTION OF THE LIGHTING DESIGNER IMMEDIATELY.

LOCATION OF CABLE & INTERNET TO BE CONFIRMED BY OWNER.

KEY

A1 - Recessed Adjustable

B1 - Recessed Downlight

C1 - Recessed LED Strip

D1 - Decorative Pendant Large

E1 - Decorative Pendant Small

REVISIONS

DATE	CHANGES	WHO
1/11/24	Preliminary Plot	MAO
2/5/24	Chandelier Update	MAO
2/16/24	Layout Update	MAO

MAX OKST
(631) 605-9525 | maxokst@gmail.com
www.maxokst.com

PLATE
1
OF 3

Cover Page & Key

Scale: Various | Size: ARCH D

This drawing represents visual concepts, suggested construction and fixture placement only. The designer is responsible to determine the structural or electrical appropriateness of this design. Engineering, construction, handling, or use should be determined by qualified individuals. All materials and construction must comply with the most stringent applicable Federal and Local Fire, Safety, Energy, and Environmental Codes.

A1 - Recessed Adjustable

4" Round DMF Adjustable Recessed Downlight

Warm Dim

Beam TBD (Wide)

Lumens (Power) TBD



B1 - Recessed Downlight

4" Round DMF Recessed Downlight

Warm Dim

Beam TBD (Medium)

Lumens (Power) TBD



C1 - Under Cabinet LED Strips

Exact Product TBD

Warm White (~2700k-3000k)

Beam TBD

Lumens TBD

NOTE - Frosted lens to reduce countertop glare

D1 - Decorative Pendant Large

Sedona Single Chandelier

Link to specs and size



E1 - Decorative Pendant Large

Over stairway decorative pendant

Product TBD pending client selection

The diagram is a detailed overhead circuit layout for a kitchen. It shows the placement of various light fixtures: A1 (Recessed Adjustable) and B1 (Recessed Downlight) are indicated by circles with a crosshair, while C1 (Under Cabinet LED Strips) are shown as lines with arrows. D1 (Decorative Pendant Large) and E1 (Decorative Pendant Large) are shown as clusters of circles. The layout includes a north arrow in the top left corner. A scale of 3/4" = 1' - 0" is provided. A note points to a specific area: "Additional under cabinet LED Strip TBD for final updated cabinet dim". The diagram uses color-coding: yellow for walls, grey for cabinets, and blue for wiring paths. A central island is also shown with its own set of fixtures.

Kitchen Overhead Circuit Layout

SCALE: 3/4" = 1' - 0"

KEY

A1 - Recessed Adjustable

B1 - Recessed Downlight

C1 - Recessed LED Strip

D1 - Decorative Pendant Large

E1 - Decorative Pendant Small

REVISIONS

DATE	CHANGES	WHO
1/11/24	Preliminary Plot	MAO
2/5/24	Chandelier Update	MAO
2/16/24	Layout Update	MAO

MO MAX OKST

(631) 605-9525 | maxokst@gmail.com

www.maxokst.com

PLATE

Overhead LX Plan

Scale: Various Size: ARCH D

2

OF 3

This drawing represents visual concepts, suggested construction and fixture placement only. The designer is responsible to determine the structural or electrical appropriateness of this design. Engineering, construction, handling, or use should be determined by qualified individuals. All materials and construction must comply with the most stringent applicable Federal and Local Fire, Safety, Energy, and Environmental Codes.