


Specialty Resturant

Max Okst Lighting Design
maxokst@gmail.com
(631) 605-9525

Reflected Ceiling Plan
Rev 1: 12/2/24

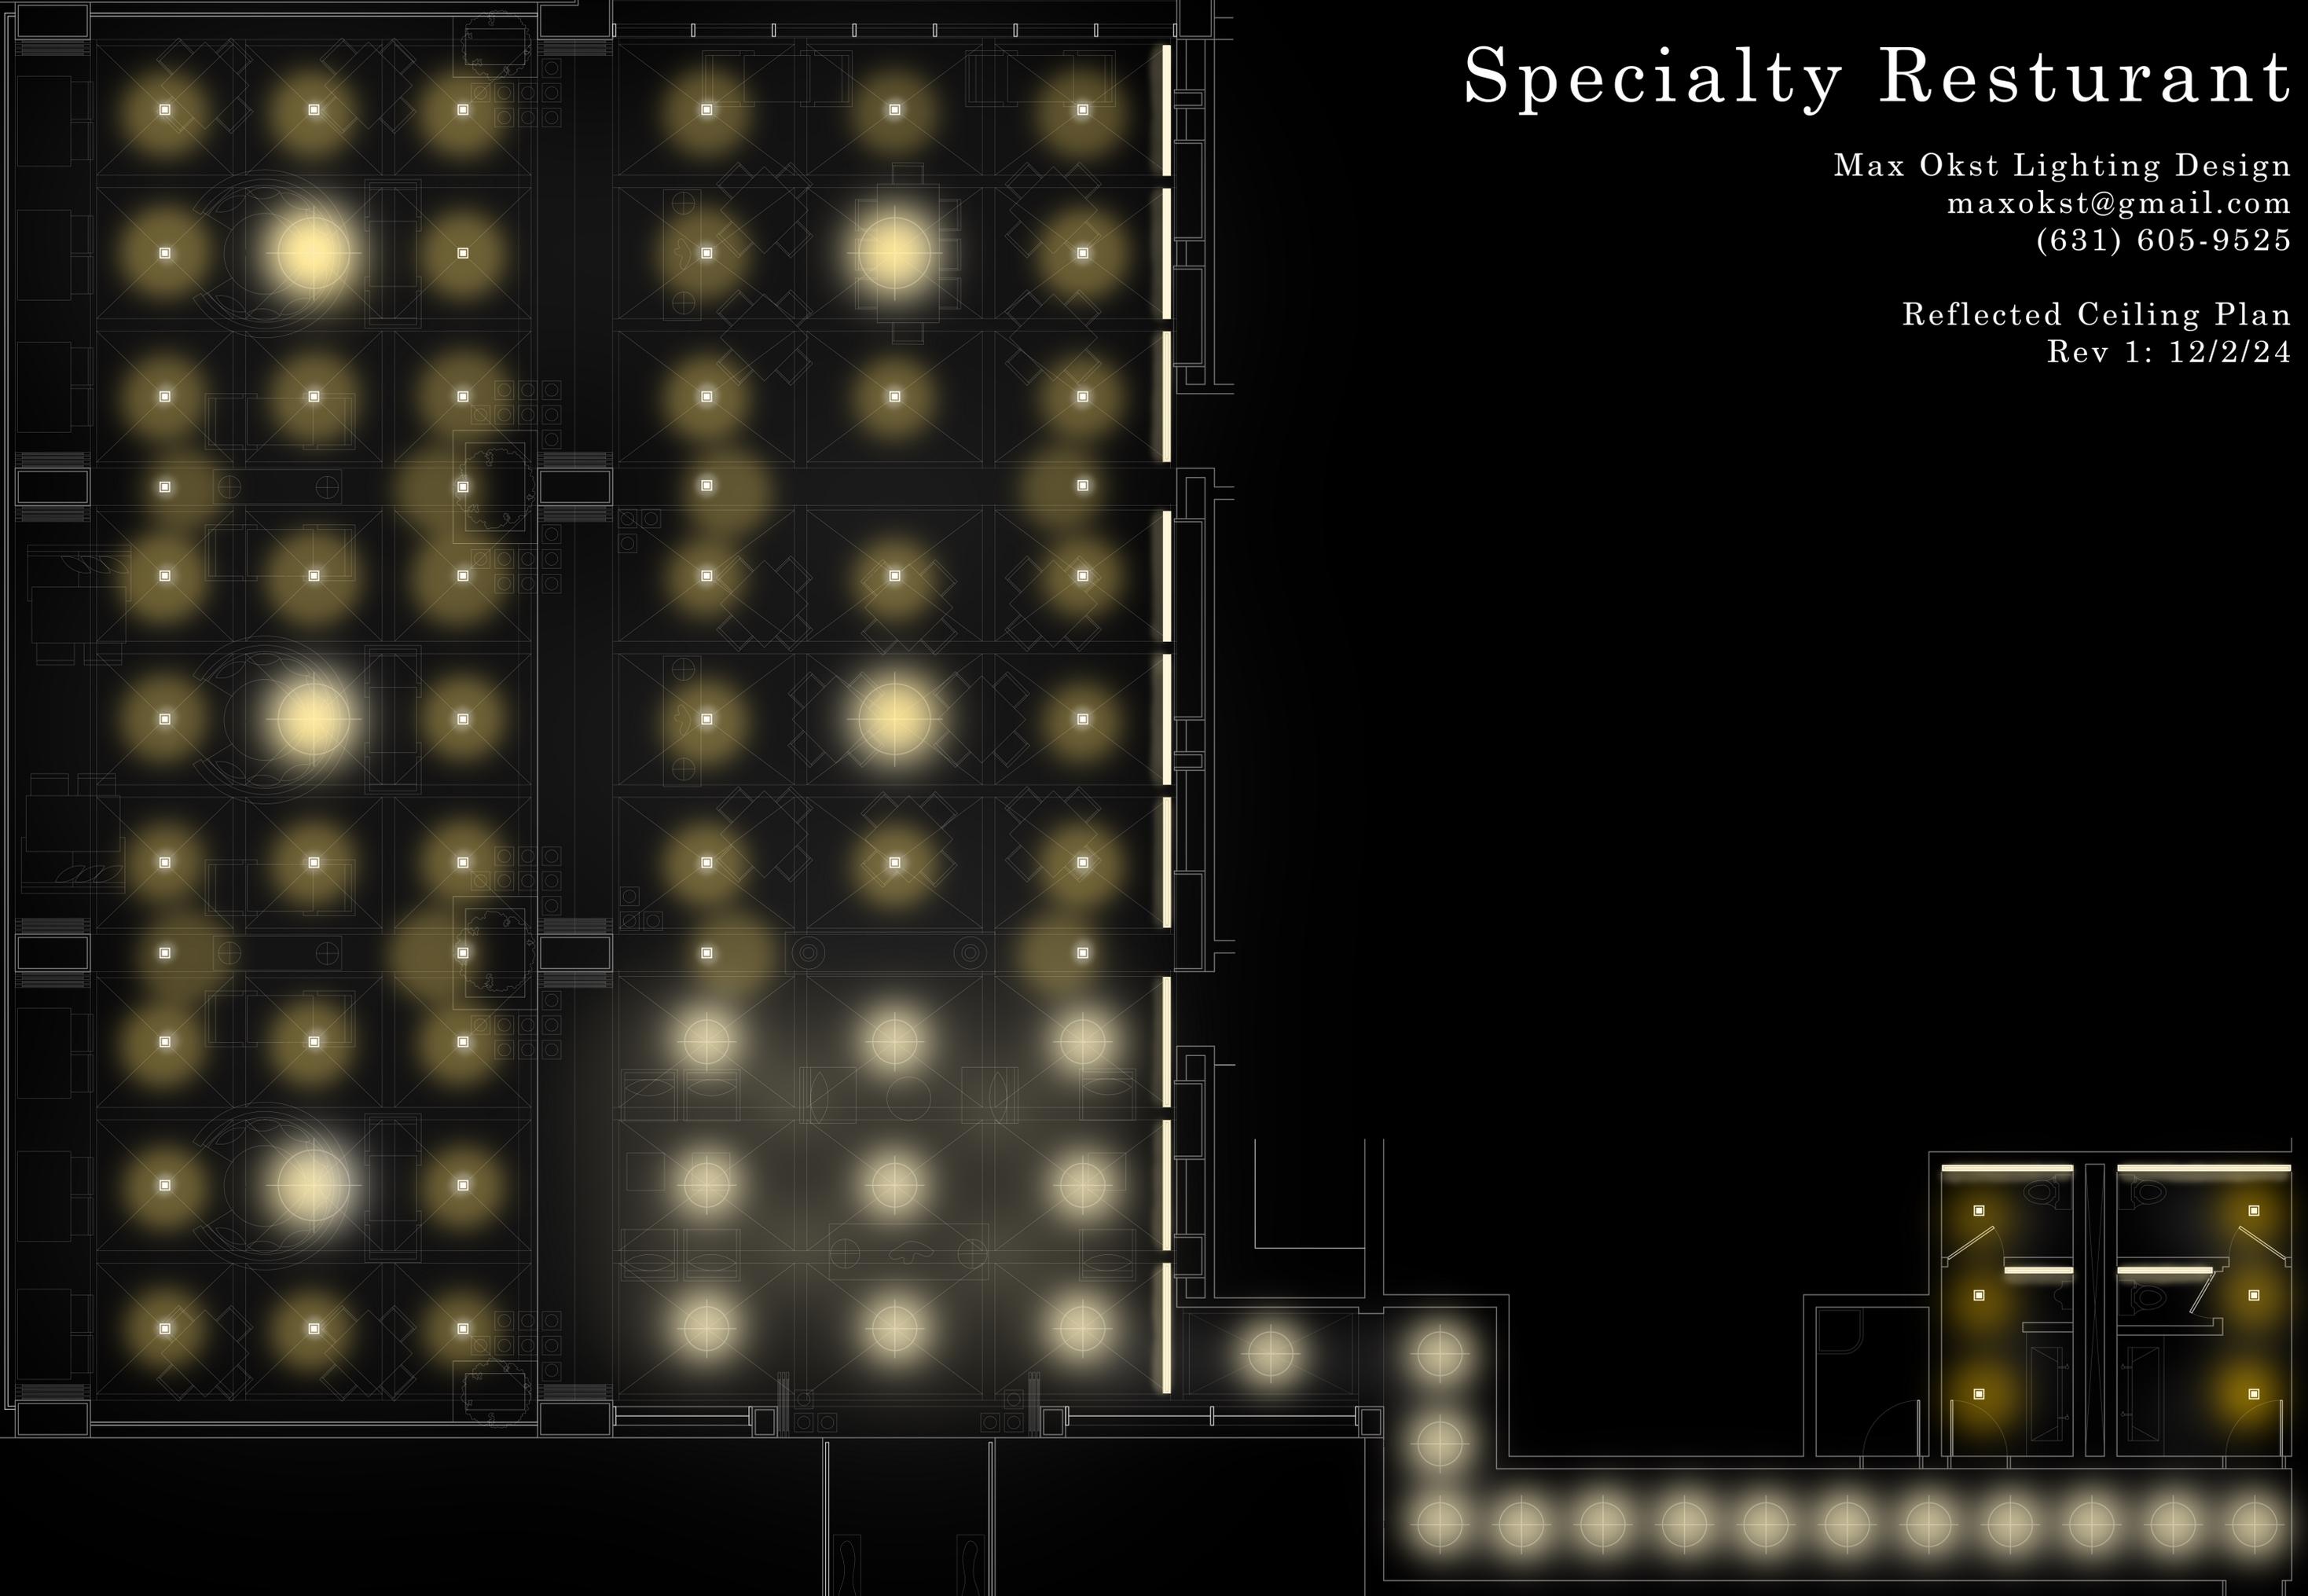


Specialty Resturant

Max Okst Lighting Design
maxokst@gmail.com
(631) 605-9525

Ground Plan
Rev 1: 12/2/24




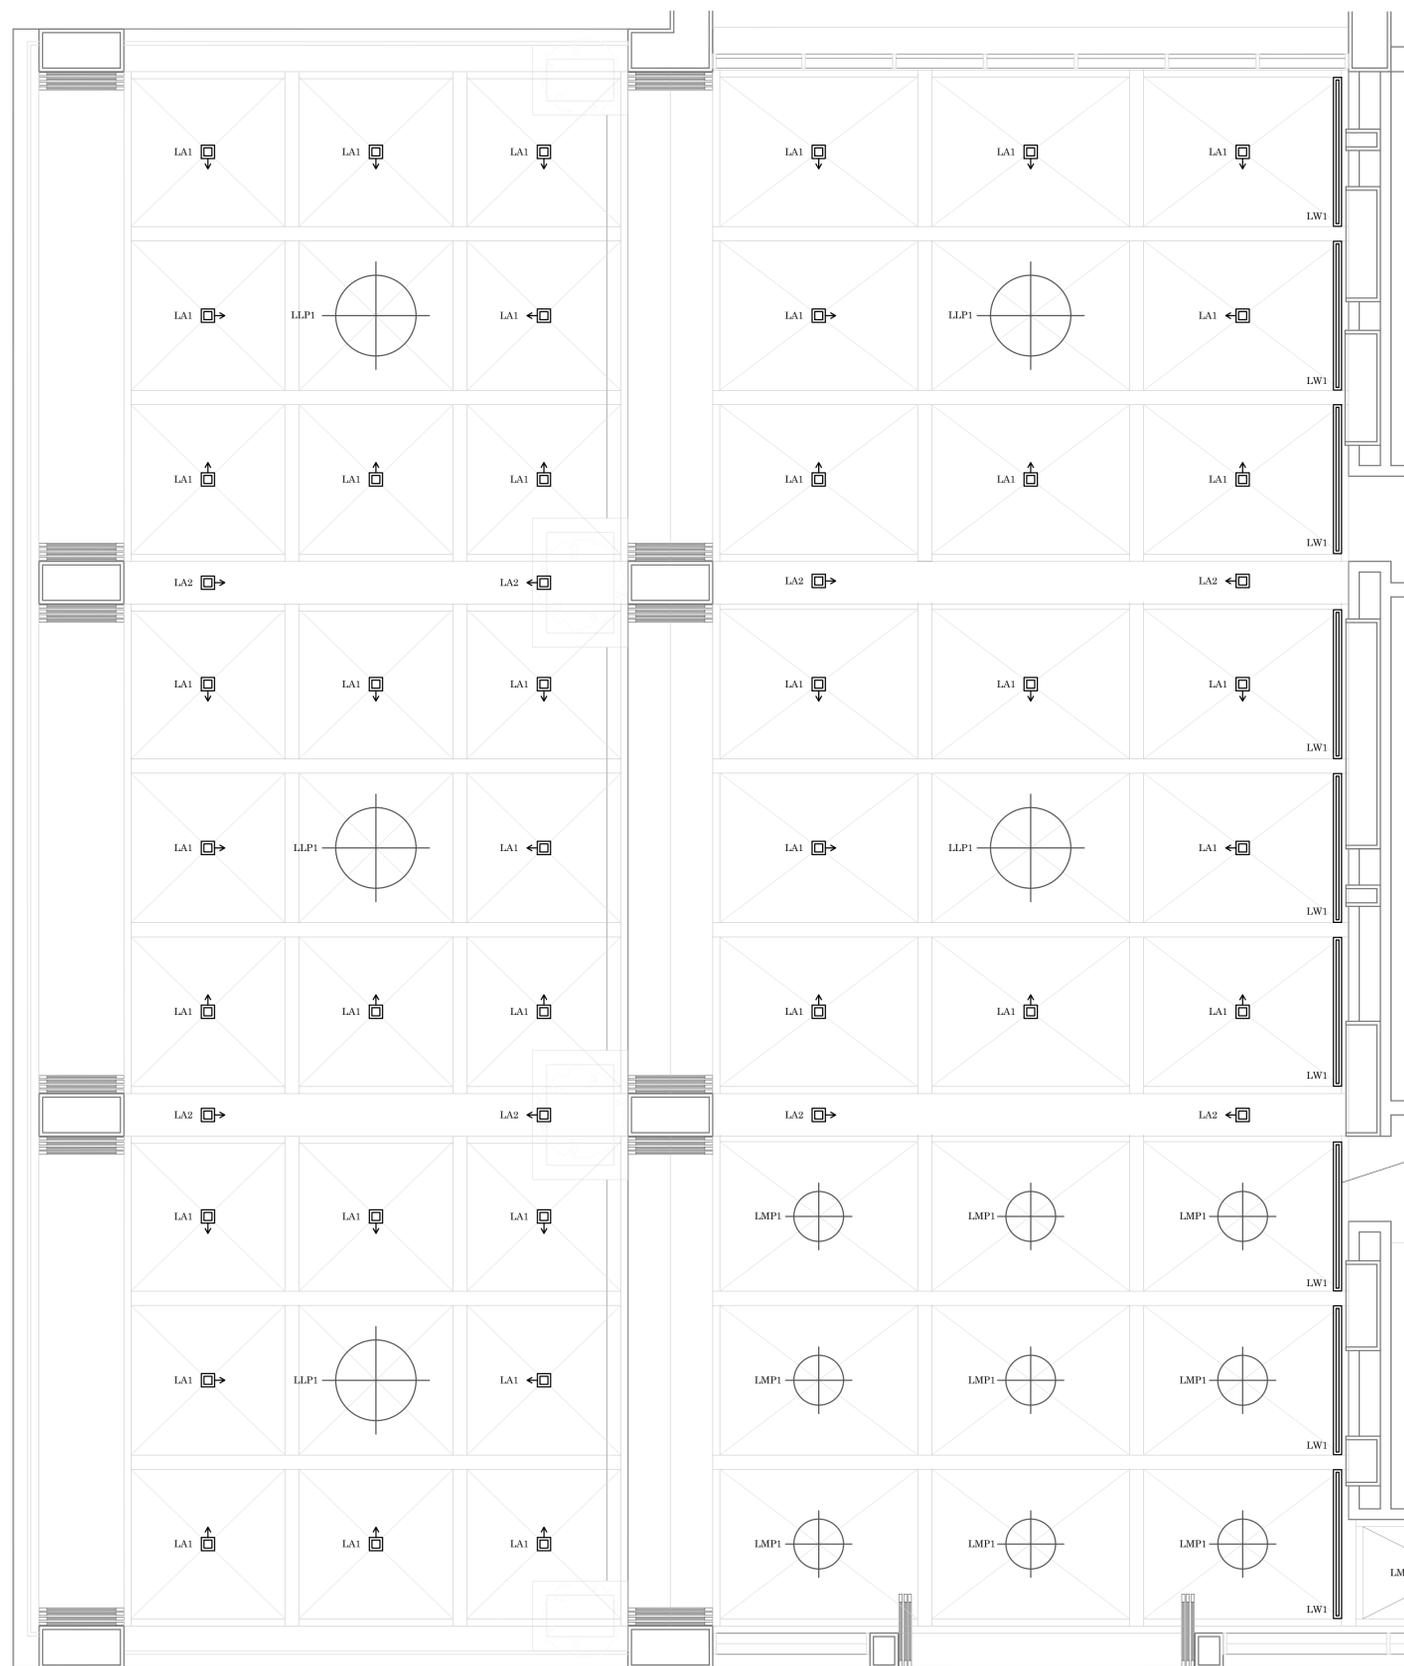


LIGHTING LEGEND	
SYMBOL	FIXTURE DESCRIPTION
	LA - ADJ RECESSED DOWNLIGHT
	LS - WALL MOUNT DECORATIVE SCONCE
	LMP - MEDIUM DECORATIVE PENDANT
	LLP - LARGE DECORATIVE PENDANT
	LW - RECESSED LINEAR WALL WASHER
	LTL - DECORATIVE TABLE LAMP
	LT - RECESSED MILLWORK LED TAPE
	LRS - WALL RECESSED STEP LIGHT

GENERAL NOTES:

1. FIXTURES NOT DRAWN TO SCALE. SYMBOLS INDICATE FIXTURE LOCATION.
2. ALL FIXTURES TO BE INSTALLED IN ACCORDANCE WITH THE UL AND ALL LOCAL CODES.
3. COORDINATE ALL FINAL LUMINAIRE LOCATIONS WITH DESIGNER PRIOR TO ANY INSTALLATION WORK.
4. ANY NEW FIXTURE DRAWN IN THE PLACE OF AN EXISTING FIXTURE IS TO BE REPLACED WITH NEW SPECIFICATION. (SEE FIXTURE SCHEDULE).
5. ALLOW FOR "DESIGN/BUILD" INCLUDING FORENSIC TROUBLESHOOTING TO PROVIDE A COMPLETE OPERATING SYSTEM. THIS INCLUDES REPAIR OF ALL NON-OPERATING CIRCUITS AND FIXTURES ON SITE IN ADDITION TO SHOWN HERE.
6. CONTRACTOR TO CONFIGURE, SUPPLY AND LOCATE ALL LOW VOLTAGE TRANSFORMERS FOR ANY FIXTURES THAT REQUIRE IT.

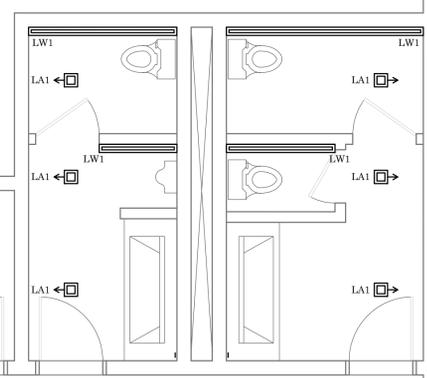

LIGHTING REFLECTED CEILING PLAN
SCALE - 1/4" = 1'-0"

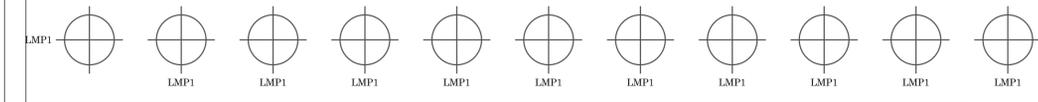

Specialty Resturant

Address
City, State Zip



Address
City, State Zip



Address
City, State Zip



maxokst@gmail.com
(631) 605-9525
www.maxokst.com

REVISIONS


△	Date	Description
	11/24/24	CD 80%
	12/02/24	CD 100% Rev 1

LIGHTING RCP

A.101

Scale: 1/4" = 1'-0" Size: ARCH D

This drawing represents visual concepts, suggested construction and fixture placement only. The Designer is not responsible for determining the structural or electrical appropriateness of this design. Engineering, construction, building, or use should be determined by qualified individuals. All materials and construction must comply with the code requirements applicable Federal and Local Fire, Safety, Energy, and Environmental Codes.

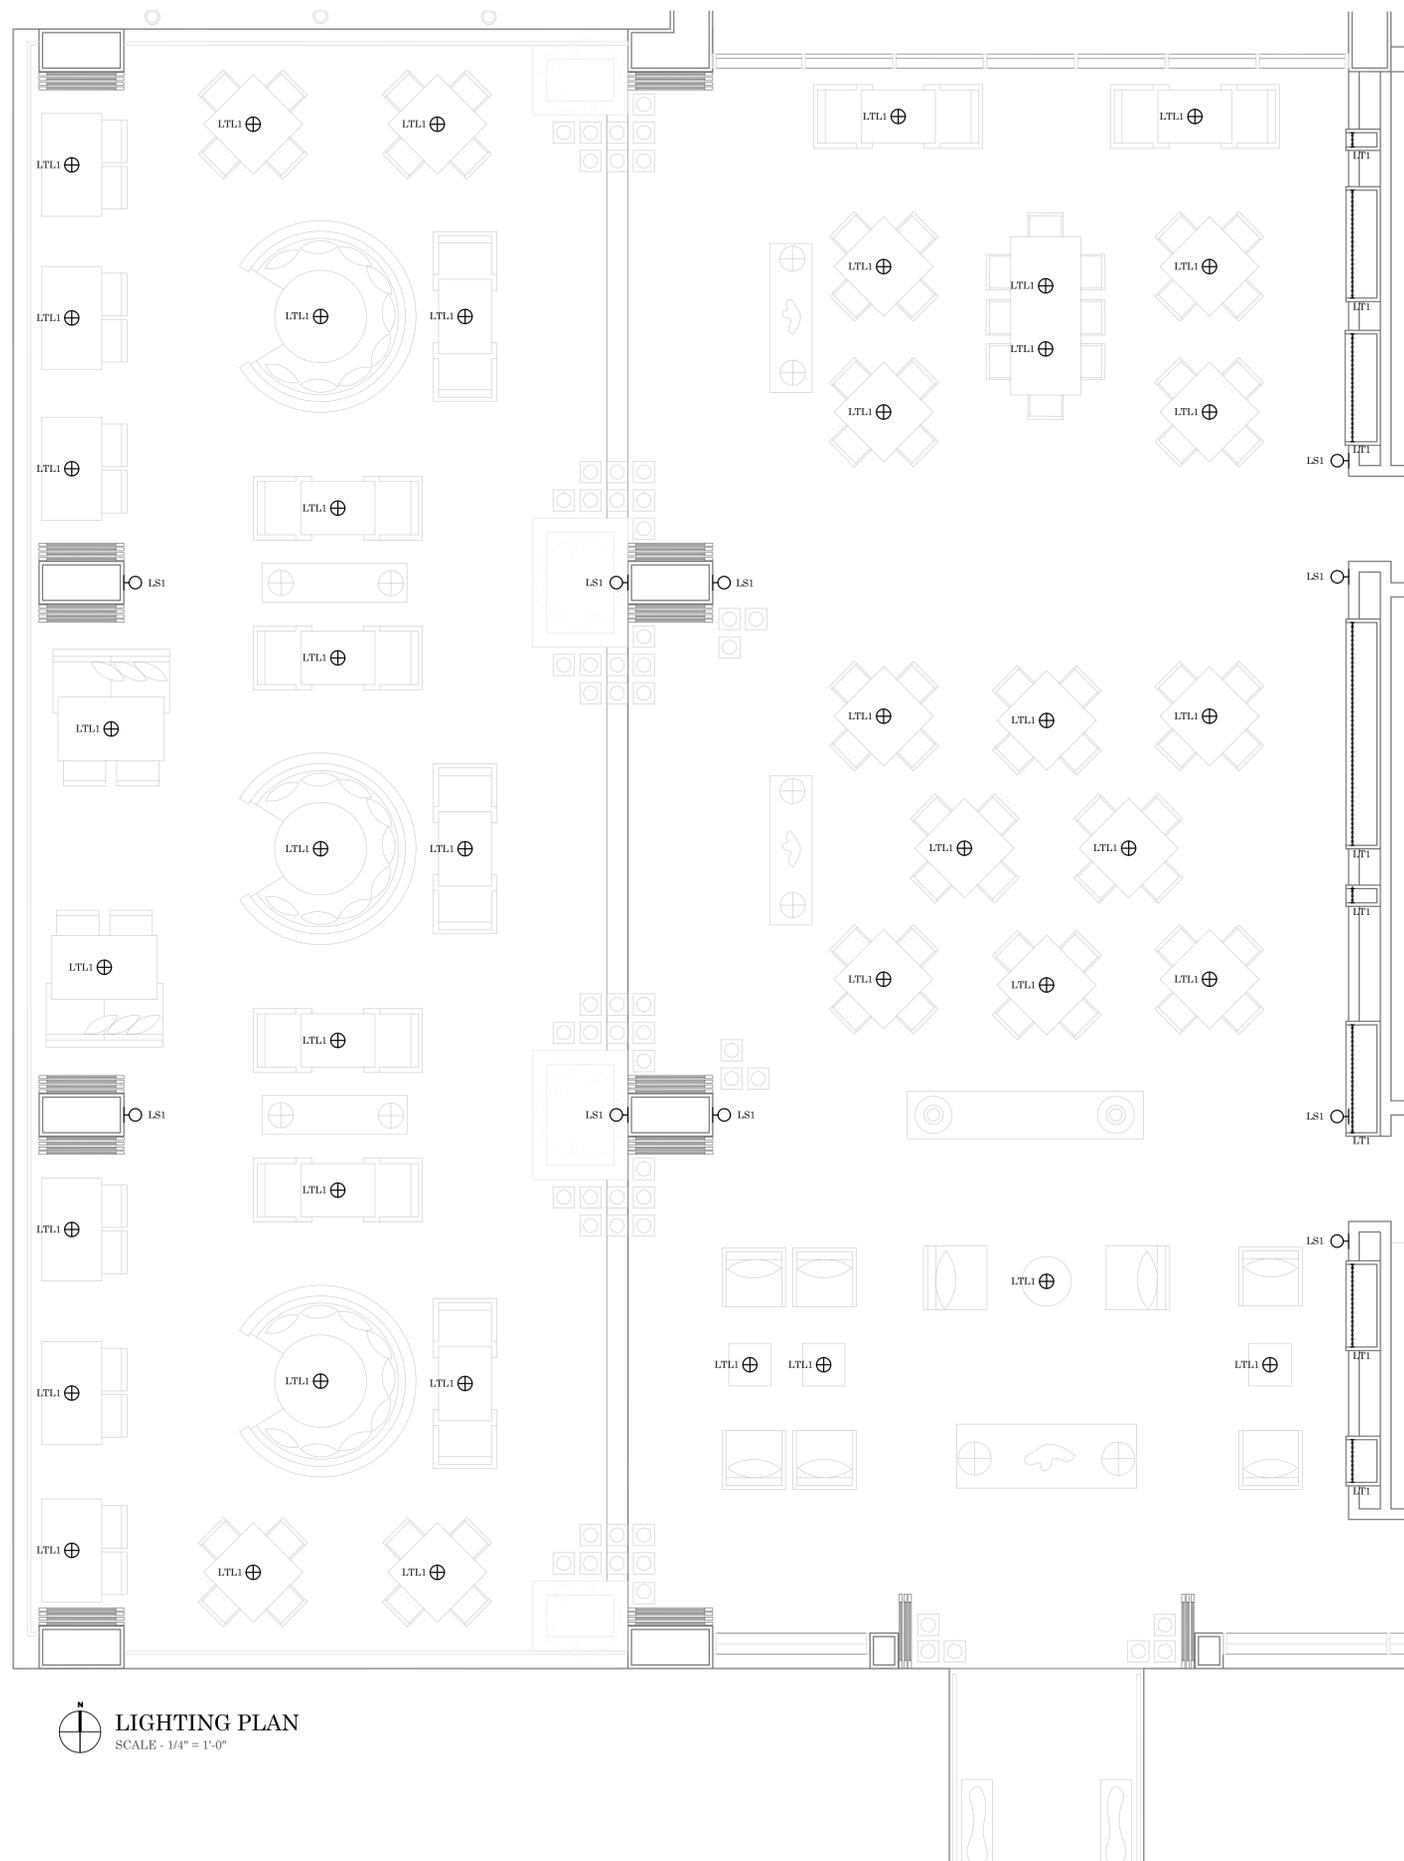

LIGHTING LEGEND	
SYMBOL	FIXTURE DESCRIPTION
	LA - ADJ RECESSED DOWNLIGHT
	LS - WALL MOUNT DECORATIVE SCONCE
	LMP - MEDIUM DECORATIVE PENDANT
	LLP - LARGE DECORATIVE PENDANT
	LW - RECESSED LINEAR WALL WASHER
	LTL - DECORATIVE TABLE LAMP
	LT - RECESSED MILLWORK LED TAPE
	LRS - WALL RECESSED STEP LIGHT

GENERAL NOTES:

1. FIXTURES NOT DRAWN TO SCALE. SYMBOLS INDICATE FIXTURE LOCATION.
2. ALL FIXTURES TO BE INSTALLED IN ACCORDANCE WITH THE UL AND ALL LOCAL CODES.
3. COORDINATE ALL FINAL LUMINAIRE LOCATIONS WITH DESIGNER PRIOR TO ANY INSTALLATION WORK.
4. ANY NEW FIXTURE DRAWN IN THE PLACE OF AN EXISTING FIXTURE IS TO BE REPLACED WITH NEW SPECIFICATION. (SEE FIXTURE SCHEDULE).
5. ALLOW FOR "DESIGN/BUILD" INCLUDING FORENSIC TROUBLESHOOTING TO PROVIDE A COMPLETE OPERATING SYSTEM. THIS INCLUDES REPAIR OF ALL NON-OPERATING CIRCUITS AND FIXTURES ON SITE IN ADDITION TO SHOWN HERE.
6. CONTRACTOR TO CONFIGURE, SUPPLY AND LOCATE ALL LOW VOLTAGE TRANSFORMERS FOR ANY FIXTURES THAT REQUIRE IT.

LIGHTING PLAN
SCALE - 1/4" = 1'-0"

Specialty Resturant

Address
City, State Zip



Address
City, State Zip



Address
City, State Zip



maxokst@gmail.com
(631) 605-9525
www.maxokst.com

REVISIONS

Δ	Date	Description
	11/24/24	CD 80%
	12/02/24	CD 100% Rev 1

LIGHTING PLAN
A.102

Scale: 1/4" = 1'-0" Size: ARCH D

This drawing represents visual concepts, suggested construction and fixture placement only. The Designer is not responsible for determining the structural or electrical appropriateness of this design. Fixtures, materials, construction methods, or use shall be approved by qualified individuals. All materials and construction must comply with the code requirements applicable Federal and Local Fire, Safety, Energy, and Environmental Code.



Max Okst Lighting Design
maxokst@gmail.com
(631) 605-9525

Specialty Resturant

123 Main Street, Santa Clarita, CA 91354
Lighting Fixture Schedule: DD 100% Release

Rev 1: 12/2/24

NOT FOR PURCHASE

Note: Linear fixtures are appx.

FIXTURE TYPE	LAMP				FIXTURE			REV
	COUNT	WATT	TYPE	VOLT	DESCRIPTION	VOLT	LOCATION	
INTERIOR FIXTURES								
Recessed Adjustables								
LA 1	46	12.5	LED 3000K WD 25° flood	120	DMF M4-NC-S-S-DRD4M-10-9-3W-SP-BK-D-M4TSQ-BK-FL-M4XSMUD	120	Recessed Adjustable - 4"sq flangeless	
LA 2	8	9.5	LED 3000K WD 30° flood	120	DMF X2-NC-S-A-07-9-3W-SP-D-X2TSAS-BK-FL-X2KSMUD	120	Recessed Adjustable - 2"sq flangeless	
Recessed Wall Wash								
LW 1	9	5/ft	LED 3000K WD 20° wall washer	24	Pure Edge NCWG-5W-1RE-84-30D-BX	120	Cove Recessed Wall Washer - Statement Wall Wash	
Recessed LED Tape								
LT 1	2	5	LED 3000K-2000K WD LED Tape	24	Pure Edge LCMW.6-5W-60-D-30D-WH	120	Recessed 8" LED Ribon - Sculpture Cove Downlight	
LT 1	1	5	LED 3000K-2000K WD LED Tape	24	Pure Edge LCMW.6-5W-60-D-30D-WH	120	Recessed 2' LED Ribon - Sculpture Cove Downlight	
LT 1	1	5	LED 3000K-2000K WD LED Tape	24	Pure Edge LCMW.6-5W-60-D-30D-WH	120	Recessed 3'-10" LED Ribon - Sculpture Cove Downlight	
LT 1	2	5	LED 3000K-2000K WD LED Tape	24	Pure Edge LCMW.6-5W-60-D-30D-WH	120	Recessed 5'-1" LED Ribon - Sculpture Cove Downlight	
LT 1	1	5	LED 3000K-2000K WD LED Tape	24	Pure Edge LCMW.6-5W-60-D-30D-WH	120	Recessed 5'-10" LED Ribon - Sculpture Cove Downlight	
LT 1	1	5	LED 3000K-2000K WD LED Tape	24	Pure Edge LCMW.6-5W-60-D-30D-WH	120	Recessed 10'-5" LED Ribon - Sculpture Cove Downlight	
LT 2	2	5	LED 2700K-1800K WD LED Tape	24	Pure Edge LCMW.6-5W-60-D-27D-WH	120	Recessed 11'-1" LED Ribon - Restroom Mirror Border	
Recessed Step Light								
LRS 1	11	1.8	LED 2700K Step Light	24	AspectLED AL-IWM-S-WW-N-2FT-24VDC	120	Recessed Step Light - Restroom Walkway Accent	
DECORATIVE FIXTURES								
Decorative Pendants								
LMP 1	23	60	LED 3000K	120	Modern Forms PD-64861-3000K-AB-60W-4010-3730	120	Chandelier - Dining Room	
LLP 1	5	200	LED 3000K	120	Modern Forms PD-64823L-3000K-200W-19210-BK/AB-BK	120	Pendant - Lobby & Walkway	
Decorative Sconces								
LS 1	10	29.3	LED 3000K	120	Modern Forms WS-64832-3000K-AB-29.3W-1693-1185	120	Sconce - Dining Room	
Decorative Table Lamp								
LTL 1	42	1	LED 2600K	3.7	Apex UNO-1-5.5-1W-2600K-SG-48	120	Table Lamp - Battery Operated Dining Room Lamps	

M Series

Project: SPECIALTY RESTURANT	Type: HOSPITALITY
Product Code: M4-NC-S-S-DRD4M-07-9-3W-SP-BK-D-M4TSQ-BK-FL	Date: 11/25/24

V080724



4" Square Adjustable

Modular System Flexibility during and after installation with interchangeable modules, optics and trims

Quick Install Embedded driver and plug-and-play connection require no wiring

High Performance Precise lighting control without sacrificing stellar efficiency

Enhanced Dimming Smooth, Flicker-free dimming options down to 0.1%

INSTALLATION

Ceiling Thickness

New Construction: 1/2" up to 1 3/4"

Spray Foam: 1/2" up to 2"

Remodel: 5/8" up to 1 1/4"

Low Profile: 1/2" up to 1 1/4"

Ceiling Material

Drywall, Millwork

TRIMS

Aperture

4"

Shape

Square

Style

Standard, Pinhole, Flangeless

Finish

White, Black, Bronze, Clear Diffused, Warm Diffused, Custom

LIGHT OUTPUT & DISTRIBUTION

Module

Adjustable

Adjustment

360° direction aim, 45° tilt

Lumens (Power)

750 lm (9.5W), 1000 lm (12.5W)

Color Quality

93 CRI, 2-step SDCM

Color Temperature

- 2700K
- 3000K
- 3500K
- 4000K
- Warm Dim (3000K-1800K)
- Tunable White (4000K-1800K)
- Tunable White (6500K-2700K)

Beam Spread

- 15° Narrow Spot
- Soft Focus
- 25° Spot
- 60° x 30° Linear Spread
- 40° Flood

Specialty Lens

- Hexcell Louver

POWER & CONTROLS

Input Voltage

120/277V

Dimming

0-10V (1%), DALI-2 (0.1%), TRIAC/ELV (1%), Lutron Athena Wireless Node (1%) (Coming Soon)

RATINGS & CERTIFICATIONS

Housing

- IC (Insulation Contact) Rated
- ASTM E283 Certified Air Tight
- Code compliant for use in fire-rated assemblies up to a maximum of 2-hours
- STC/IIC Sound Rated
- Chicago Plenum
- RoHS Compliant

Module and Trim

- UL Listed for Damp Location (Covered areas only)
- NSF Listed (White and black finish only)

Warranty

5 year limited warranty; 50,000 hours



PRODUCT BUILDER - EMBEDDED TRIAC/ELV, 0-10V, & DALI-2

M SERIES HOUSING

PRODUCT CODE		INSTALLATION		SHAPE		RATING	
M4		NC		S		S	
M4	4" Housing	NC	New Construction	S	Square	S	Standard
		CP	Chicago Plenum ¹			F	Fire Rated
		LT	Low Profile, TRIAC/ELV (3" Plenum) ²				
		LO	Low Profile, 0-10V (3" Plenum) ²				
		RM	Remodel ³				
		SP	Spray Foam ^{1,3}				

DRD MODULE

PRODUCT CODE		LUMENS		CRI	CCT ⁴		BEAM SPREAD		FINISH		DIMMING	
DRD4M		07		9	3W		FL		—		D	
DRD4M	Adjustable	07	750 lm	9	27	2700K	NS	Narrow Spot (15°) ⁷	[Blank]	Black	T	TRIAC/ELV
		10	1000 lm		30	3000K	SP	Spot (25°)	W	White	O	0-10V
					35	3500K	FL	Flood (40°)			D	DALI-2 ⁸
					40	4000K	LS	Linear Spread (60°x 30°)				
					3W	Warm Dim ⁵ (3000K–1800K)	SF	Soft Focus				
					T1	Tunable White ⁶ (4000K–1800K)	NH	Narrow Spot ^{2,7} W/Hex Louver				
					T2	Tunable White ⁶ (6500K–2700K)	SH	Spot ² W/Hex Louver				
							FH	Flood ² W/Hex Louver				

M SERIES TRIM

PRODUCT CODE		FINISH		OPTION	
M4TSQ	Round On Square	WH	White	[Blank]	None
M4TSP	Pinhole ⁹	BK	Black	FL	Flangeless ^{9,10}
		BZ	Bronze		
		CW	Clear Diffuse, White Flange		
		WW	Warm Diffuse, White Flange		
		CC	Custom Color		
M4XSMUD	Flangeless Mud Plate (Required for Flangeless Trim drywall installation)				
M4KSTEMPLATE	Router Template (Recommended for wood installation)				

¹ Only available in Standard rating

² Not available for DALI-2

³ For use with Flanged trims only

⁴ DarkSky approved only applicable to configurations with CCT Options 3000K or less

⁵ Only available in 1000 lm

⁶ Only available in 750 lm DALI-2 Dimming

⁷ Not available in Warm Dim CCT or Tunable White


⁸ Only available in 750 lm tunable white or 1000 lm warm dimming or static CCT

⁹ Only available in White, Black or Bronze

¹⁰ Mud plate is required for all FL trims except for wood ceiling applications. Not available in spray foam or remodel application

Project: SPECIALTY RESTURANT	Type: HOSPITALITY
Product Code: X2-NC-S-A-07-9-3W-SP-O-X2TSAS-BK-FL	Date: 11/25/24

V041724

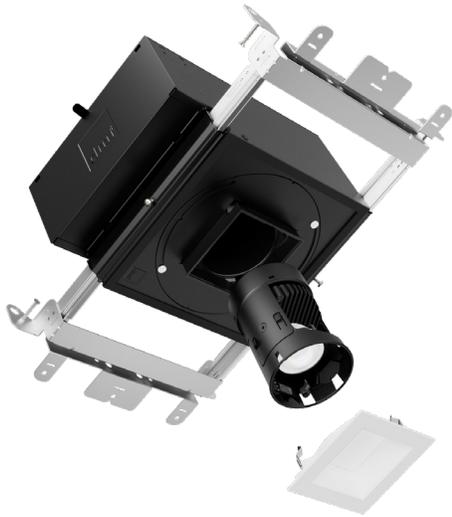

2" Square Adjustable

2" Adjustable delivers high quality light with field changeable optics

Precision Lock Collar eliminates overcutting and ensures flush installation

Architectural Trims are wet painted for a rich, matte finish

Integrated Drivers provide smooth dimming, ease of installation and serviceability

INSTALLATION

Ceiling Thickness

New Construction: 1/2" up to 1 1/4"

Remodel: 5/8" up to 1 1/4"

Ceiling Material

Drywall, Millwork

TRIMS

Style

Standard, Micro Flange, Pinhole, Flangeless

Finish

White, Black, Bronze, Clear Diffuse, Warm Diffuse

LIGHT OUTPUT & DISTRIBUTION

Module

Adjustable

Adjustment

360° directional aim, 35° tilt

Lumens (Power)

500 lm (9.5W), 750 lm (9.5W), 1000 lm (12.5W)

Color Quality

93 CRI, 2-step SDCM

Color Temperature

- 2700K
- 3000K
- 3500K
- 4000K
- Warm Dim (3000K–1800K)
- Tunable White (4000K–1800K)
- Tunable White (6500K–2700K)

Beam Spread

- Ultra Narrow Spot (10°)
- Narrow Spot (20°)
- Spot (30°)
- Flood (40°)
- Wide Flood (50°)
- Linear Spread (50°x30°)

POWER & CONTROLS

Input Voltage

120 / 277V

Dimming

0-10V (1%), TRIAC/ELV (1%), DALI-2 (0.1%)

RATINGS & CERTIFICATIONS

- IC Insulation Contact Rated (New Construction Only; IC for roll, batt, loose fill and spray foam)
- ASTM E283 Certified Air Tight
- Chicago Plenum
- UL Listed for Damp Location (Flanged Trims Only)
- RoHS Compliant
- NSF Listed (White and Black Finish Only)

WARRANTY

5 year limited warranty; 50,000 hours



PRODUCT BUILDER

HOUSING

PRODUCT CODE		INSTALLATION		SHAPE	
X2		NC		S	
X2	2" Housing	NC	New Construction	S	Square
		CP	Chicago Plenum		
		RM	Remodel ¹		

¹ Non-IC installation only; Flanged trims only; Not available with DALI-2 dimming; Not available for wood ceiling

MODULE

PRODUCT CODE		LUMENS		CRI	CCT ²		BEAM SPREAD		DIMMING		
A		07		9	3W		SP		D		
XMA	Adjustable	05	500 lm ³	9	93 CRI	27	2700K	UN	Ultra Narrow Spot (10°) ⁶	O	0-10V
		07	750 lm			30	3000K	NS	Narrow Spot (20°)	T	TRIAC/ELV
		10	1000 lm			35	3500K	SP	Spot (30°)	D	DALI-2 ⁷
						40	4000K	FL	Flood (40°)		
						3W	Warm Dim (3000K - 1800K) ⁴	WF	Wide Flood (50°)		
						T1	Tunable White (4000K - 1800K) ⁵	LS	Linear Spread (50°x30°)		
						T2	Tunable White (6500K - 2700K) ⁵				

² DarkSky approved is only applicable to CCT options less than or equal to 3000K

⁴ Only available in 1000 lm; Not available in Narrow Spot beam spread

⁶ Only available in 500 lm, not available as an optical accessory

³ Only available with UN beam spread

⁵ Only available in 750 lm, DALI-2 dimming

⁷ Only available in 750 lm with Tunable White CCT, 1000 lm Warm Dim or 1000 lm with static CCT

TRIM

PRODUCT CODE		FINISH		OPTION	
X2TSAS		BK		FL	
X2TSAS	2" Standard Trim	WH	White	[Blank]	None
X2TSAP	2" Pinhole Trim ^{8,9}	BK	Black	MF	Micro Flange ⁸
		BZ	Bronze	FL	Flangeless ^{8,10}
		CW	Clear Diffuse, White Flange		
		WW	Warm Diffuse, White Flange		

⁸ Not available in Clear or Warm Diffuse finish

¹⁰ Requires Flangeless Mud or Wood Kit in New Construction housings; Not compatible with Remodel Housing

⁹ Not available in Micro flange

PRODUCT BUILDER

OPTICS

XAXNS	Narrow Spot (20°) Optic
XAXSP	Spot (30°) Optic
XAXFL	Flood (40°) Optic
XAXWF	Wide Flood (50°) Optic
XAXLS	Linear Spread (50°x30°) Optic
XAXOP	Bundled Adjustable Optics Kit <i>(Includes Narrow Spot, Spot, Flood, Wide Flood and Linear Spread)</i>

ACCESSORIES

X2KSMUD	Flangeless Mud Kit <i>(Required for New Construction installation of flangeless trim in drywall ceiling)</i>
X2KSWOOD	Wood Kit <i>(Required for New Construction installation of all trims in wood ceiling)</i>
X2KSTEMPLATE	Router Template <i>(Recommended for routing 3 1/4" [82mm] cutout in wood ceiling)</i>

NOVA

CEILING WALL GRAZER WITH REMOTE POWER

DESIGNED BY GREGORY KAY | ASSEMBLED IN AMERICA

REV 04.07.20



Clear Lens (Actual Size)


DESCRIPTION

The Nova Ceiling Wall Grazer offers direct, crisp, up to 95+ CRI light in a clean and contemporary style. The Nova Ceiling Wall Grazer offers multiple power and mounting options. The 4.6" Floating Square Canopy mounts to a standard square junction box anywhere along the fixture. The 1" Rectangle (1RE) J-Box (included) offers a power connection option that is hidden for a more streamlined look. Components included with the system; 8' Power Cable, 1/2" ceiling mounted standoffs provided every 2' for fixture support at the ceiling. Pre-Wired for Remote Power Supplies up to 100 Watts or add a PS-60L-ELV-24VDC that fits inside J-box for total watts under 50W (Power Supplies Sold Separately). Lengths range from 12" to 240" and can be ordered in various increments. Comes with a 20° beam spread lens and optional Black or White Louvers along with a variety of finishes. Offering the latest in LED technology Tunable White, Warm Dim options and RGB. Fixture includes a 5 year prorated warranty. For custom designs and quotes, send drawings to design@PureEdgeLighting.com

INSTALLATION

- Fixture with power in J-Box, mounts to a standard J-Box, wired with a 60 Watt Non-IC (50W-IC) power supply (Order Separately)
- Remote Power Supply Options: UNI-Driver, 0-10V, ELV, DMX, DALI, Lutron Hi-Lume® (Order separately). See pgs 9-18 for complete specification.
- Drywall 1/2" long ceiling-mounted standoff is Included with the fixture. One standoff is to be used every 2ft for support.
- T-Bar includes Mounting Clips for use one every 2ft of channel for support
- Mounts to a Standard Junction Box, pre-wired from a Remote Power Supply up to 100 Watts (sold separately) at maximum 20' away
- Includes your choice of Canopy, 1" Rectangle Junction Box (1RE), 4.6" Square Canopy (4SQ), T-Bar Clips (TB)

FINISHES

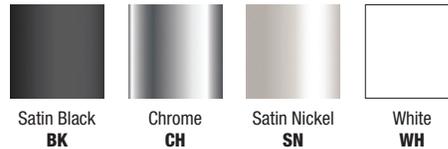

LENS

Clear 20 Degree lens, offered with Black or White Louver

APPLICATIONS

- Indoor Only - Kitchens, Dining Rooms, Hallways, Conference Rooms, Offices, Architectural, General, Retail

LAMPING

- Choose from 11 color temperatures from 2200K-5700K including Warm Dim, Tunable White and RGB
- Static CCT Kelvin Temperatures with Static Color Options: 22K, 24K, 27K, 30K, 35K, 40K, 57K
- Warm Dim, Dynamic White Application, 2700K dims to 1900K, 3000K dims to 2200K (5 Watt Only)
- Tunable White, Variable White, Human Centric Application, 4000K-2000K Color Tuning Range, suitable for warm dim applications (5 Watt only)
- RGB: Red, Green, Blue
- 50,000 Hour Lamp Life

REMOTE POWER SUPPLIES & DIMMERS (SOLD SEPARATELY)

- Electronic Low Voltage Dimming (ELV)
 - 0-10 Volt Dimming (0-10V)
 - Lutron Hi-Lume®
 - DMX: Dynamic Color Changing
- In-Wall Mounting Kits available for select power supplies

System	Wattage Per Foot	Canopy	Nominal Size	Color Temperature	Finish
NCWG	5W	1RE	84	30D	BK
NCWG Nova Ceiling Wall Grazer	5W* 4.4 Watts - 240" (20ft.) max length	1RE 1" Rectangle with Junction Box	12-240 Order in various increments from 12 inches to 240" for 5W, 156" for 7W, or 120" for 10W	22K 2200K Amber White 24K 2400K Very Warm White 27K 2700K Incandescent White 27D 2700K Warm Dim (5W only) 30K 3000K Warm White 30D 3000K Warm Dim (5W only)	BK Satin Black CH Chrome SN Satin Nickel WH White
NCWGW Nova Ceiling Wall Grazer with White Louver	7W 7.3 watts - 136" (13ft.) max length	4SQ 4" Square Split		35K 3500K Neutral White 40K 4000K Cool White 57K 5700K Daylight White 2K4K 2000K-4000K Tunable White (5W only, 20 ft. max)	
NCWGB Nova Ceiling Wall Grazer with Black Louver	10W 9.6 watts - 120" (10ft.) max length * Warm Dim (27D & 30D), Tunable White (2K4K), and RGB, 5 Watt Only	TB T-Bar End Feed with 2ft of Teflon Cable		RGB Red, Green, Blue (5W only, 20ft. max)	

PROJECT	SPECIALTY RESTURANT	FIXTURE TYPE	NCWG-5W-1RE-84-30D-BK	DATE	11/25/24
---------	---------------------	--------------	-----------------------	------	----------

NOVA


CEILING WALL GRAZER WITH REMOTE POWER

Lamp Data: Lamp data for Nova Ceiling Wall Grazer

DESCRIPTION	NCWG																										
	20 Degree Wall Grazer Lens without Louver																										
	5w (4.4 watts)									7w (7.3 watts)									10w (9.6 watts)								
COLOR TEMPERATURE	22K	24K	27K	27D*	30K	30D*	35K	40K	57K	22K	24K	27K	30K	35K	40K	57K	22K	24K	27K	30K	35K	40K	57K				
LUMENS PER FOOT (lm/ft)	223	234	245	302	268	330	307	334	355	355	372.5	390	426	488	531	565	420	440.5	461	503	576	627	667				
LUMENS PER WATT (lm/w)	51	53.5	56	63	61	69	70	76	81	48.5	21	53	58	67	73	77	43.5	46	48	52	60	65	69				
CRI	85+	90+	95+	95+	95+	95+	85+	84	84	85+	90+	95+	95+	85+	84	84	85+	90+	95+	95+	85+	84	84				

DESCRIPTION	NCGW																										
	20 Degree Wall Grazer Lens with White Louver																										
	5w (4.4 watts)									7w (7.3 watts)									10w (9.6 watts)								
COLOR TEMPERATURE	22K	24K	27K	27D*	30K	30D*	35K	40K	57K	22K	24K	27K	30K	35K	40K	57K	22K	24K	27K	30K	35K	40K	57K				
LUMENS PER FOOT (lm/ft)	156.5	164	172	212	188	231	215	234	249	248.5	260.75	273	298	342	371	395	293	307.5	322	352	403	439	467				
LUMENS PER WATT (lm/w)	35.5	37	39	44	43	48	49	53	57	20	28.5	37	41	47	51	54	31	32.5	34	37	42	46	49				
CRI	85+	90+	95+	95+	95+	95+	85+	84	84	85+	90+	95+	95+	85+	84	84	85+	90+	95+	95+	85+	84	84				



DESCRIPTION	NCWGB																										
	20 Degree Wall Grazer Lens with Black Louver																										
	5w (4.4 watts)									7w (7.3 watts)									10w (9.6 watts)								
COLOR TEMPERATURE	22K	24K	27K	27D*	30K	30D*	35K	40K	57K	22K	24K	27K	30K	35K	40K	57K	22K	24K	27K	30K	35K	40K	57K				
LUMENS PER FOOT (lm/ft)	98	103	108	132	118	145	135	146	156	155.5	163	171	187	214	232	247	184	193	202	220	252	274	292				
LUMENS PER WATT (lm/w)	22	23	24	28	27	30	31	33	35	21	22	23	26	29	32	34	19	20	21	23	26	29	30				
CRI	85+	90+	95+	95+	95+	95+	85+	84	84	85+	90+	95+	95+	85+	84	84	85+	90+	95+	95+	85+	84	84				

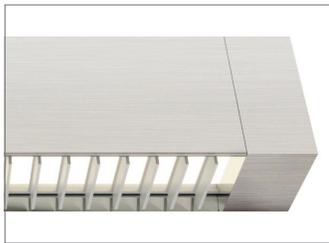

Shown with White Louver



Shown with Black Louver

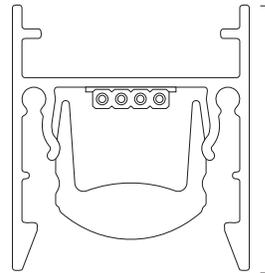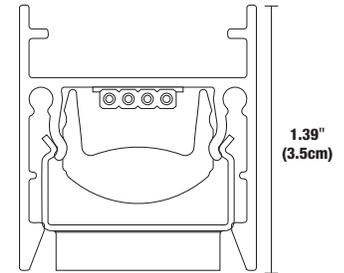
 1.24"
(3.1cm)
Channel Without Louver
(Shown Actual Size)

 1.24"
(3.1cm)
Channel With Louver
(Shown Actual Size)

30K 20° 7W CLEAR LENS		
DISTANCE	BEAM	FOOT CANDLE
12in	2in	742 FC
18in	3in	319 FC
24in	4in	179 FC
36in	6in	114 FC

30K 20° 10W CLEAR LENS		
DISTANCE	BEAM	FOOT CANDLE
12in	2in	890 FC
18in	3in	382 FC
24in	4in	214 FC
36in	6in	136 FC

PROJECT		FIXTURE TYPE		DATE	
---------	--	--------------	--	------	--



NOVA
CEILING WALL GRAZER WITH REMOTE POWER



REV 04.07.20

LENGTH CHART Actual lengths for Nova Ceiling Wall Grazer - Remote Power Supply

22K, 27K, 30K, 35K, 40K, 57K, 2K4K & RGB				
ORDERING CODE (NOMINAL SIZE)	ACTUAL LENGTH (INCHES)	ACTUAL LENGTH (CHROME)	ORDERING CODE (NOMINAL SIZE)	ACTUAL LENGTH (INCHES)
12	13.3	13.3	130	131.3
15	15.7	15.7	132	133.7
17	18.1	18.1	135	136.1
20	20.5	20.5	137	138.5
22	22.9	22.9	140	140.9
24	25.3	25.3	142	143.3
27	27.7	27.7	144	145.7
29	30.1	30.1	147	148.1
32	32.5	32.5	149	150.5
34	34.9	34.9	152	152.9
36	37.3	37.3	154	155.3
39	39.7	39.7	156	157.7
41	42.1	42.1	159	160.1
44	44.5	44.5	161	162.5
46	46.9	46.9	164	164.9
48	49.3	49.3	166	167.3
51	51.7	51.7	168	169.7
53	54.1	54.1	171	172.1
56	56.5	56.5	173	174.5
58	58.9	58.9	176	176.9
60	61.3	61.3	178	179.3
63	63.7	63.7	180	181.7
65	66.1	66.1	183	184.1
68	68.5	68.5	185	186.5
70	70.9	70.9	188	188.9
72	73.3	73.3	190	191.3
75	75.7	75.7	192	193.7
77	78.1	78.1	195	196.1
80	80.5	80.5	197	198.5
82	82.9	82.9	200	200.9
84 (Max for Chrome)	85.3	85.3	202	203.3
87	87.7		204	205.7
89	90.1		207	208.1
92	92.5		209	210.5
94	94.9		212	212.9
96	97.3		214	215.3
99	99.7		216	217.7
101	102.1		219	220.1
104	104.5		221	222.5
106	106.9		224	224.9
108	109.3		226	227.3
111	111.7		228	229.7
113	114.1		231	232.1
116	116.5		233	234.5
118	118.9		236	236.9
120 (Max shipping length)	121.3		238	239.3
123	124.1		240	241.7
125	126.5			
128	128.9			

PROJECT		FIXTURE TYPE		DATE	
---------	--	--------------	--	------	--



NOVA
CEILING WALL GRAZER WITH REMOTE POWER



REV 04.07.20

LENGTH CHART Actual lengths for Nova Ceiling Wall Grazer - Remote Power Supply

270 & 30D				
ORDERING CODE (NOMINAL SIZE)	ACTUAL LENGTH (INCHES)	ACTUAL LENGTH (CHROME)	ORDERING CODE (NOMINAL SIZE)	ACTUAL LENGTH (INCHES)
12	13.4	13.4	129	130.8
15	16.4	16.4	132	133.8
18	19.4	19.4	135	136.8
21	22.4	22.4	138	139.8
24	25.4	25.4	141	142.8
27	28.4	28.4	144	145.8
30	31.4	31.4	147	148.8
33	34.4	34.4	150	151.8
36	37.4	37.4	153	154.8
39	40.4	40.4	156	157.8
42	43.4	43.4	159	160.8
45	46.4	46.4	162	163.8
48	49.4	49.4	165	166.8
51	52.4	52.4	168	169.8
54	55.4	55.4	171	172.8
57	58.4	58.4	174	175.8
60	61.4	61.4	177	178.8
63	64.4	64.4	180	181.8
66	67.4	67.4	183	184.8
69	70.4	70.4	186	187.8
72	73.4	73.4	189	190.8
75	76.4	76.4	192	193.8
78	79.4	79.4	195	196.8
81	82.4	82.4	198	199.8
84 (Max for Chrome)	85.4		201	202.8
87	88.4		204	205.8
90	91.4		207	208.8
93	94.4		210	211.8
96	97.4		213	214.8
99	100.4		216	217.8
102	103.4		219	220.8
105	106.4		222	223.8
108	109.4		225	226.8
111	112.4		228	229.8
114	115.4		231	232.8
117	118.4		234	235.8
120 (Max Shipping Length)	121.4		237	238.8
123	124.8		240	241.8
126	127.8			

PROJECT		FIXTURE TYPE		DATE	
---------	--	--------------	--	------	--



DESCRIPTION

Light Channel .6" Recessed Millwork is tailored for projects requiring a seamless design with ample illumination. The shallow profile integrates into various depths of millwork, while the flat 1/8" finished flange offers a minimal aesthetic, enhancing spaces with depth and dimension, seamlessly blending into the architecture while delivering premium task lighting for applications like under cabinets, bathrooms, work surfaces, and more. Light Channel .6" Recessed Millwork is made-to-order, offered in two variations of Warm Dim (**27D** & **30D**). Our Warm Dim technology mimics an incandescent atmosphere by decreasing the color temperature as you dim. Our Warm Dim strips can be dimmed all the way down to a soothing amber hue at 1800K. Available with a diffused white lens or clear lens for maximum light levels, both are offered with black or white louver options. Order in 3" increments from 12" up to 120"(10'). Click here for all [Other Color Temperatures](#). Our Light Channels provide high-quality illumination and are simple to specify and install, making it easy to elevate any space; for Field cuttable runs, see DIY spec sheet. Includes a 5-year pro-rated warranty. For custom quotes and layout assistance, send your drawings and ideas to our [design team: design@PureEdgeLighting.com](mailto:design@PureEdgeLighting.com).

FEATURES AND BENEFITS

- Low voltage, 24VDC Power supplies can be remotely located up to 40' away provides installation flexibility
- Slim recessed aluminum profile easily and seamlessly installs into a broad range of millwork applications
- 92+ CRI Warm-Dim strip offers outstanding color accuracy while granting color temperature control through dimming
- Several lens options and multiple finishes provide enhanced flexibility and customization
- Class 2 wiring, eliminates the need for conduit

LENS OPTIONS

- Clear Lens (**C**) provides maximum illumination use of a 40° clear lens, LEDs diodes will show
- Clear Lens White Louver (**CLW**)
- Clear Lens Black Louver (**CLB**)
- Diffused White Lens (**D**) projects clean lines of light 100° eliminating pixelation
- Diffused Lens White Louver (**DLW**)
- Diffused Lens Black Louver (**DLB**)
- Diffused Lens with Gel Color Filter (**G**) (Provided by Customer) Clear and Diffuser Lens are Gel Color Filter Suitable allowing for color personalization Zircon LED Gel filters recommended. Purchase Gel Lens from www.leefilters.com. See manufacturer spec sheet for more information.

LAMP

- Warm Dim: **27D** dims from 2700K down to 1800K, and **30D** dims from 3000K down to 2000K, resembling incandescent light sources
- Lumen Performance: up to 313lm/ft at 3000K, 5W per foot
- CRI 92+
- Average life: 50,000 hours
- For additional color temperatures refer to other specifications

SPECIFICATIONS

- 24VDC, Class 2
- 4.8 watts per foot
- 3-inch increments up to 120" (10ft)
- Operating temperature: -22°F to 140°F (-30°C to 60°C)

INCLUDED COMPONENTS

- 72" Power Connector (Included 1 per fixture). Order extra as needed based on your installation requirements
- Mounting Clips (Included with every 2' of Channel)

REMOTE POWER SUPPLIES*, DIMMERS & CONTROLS (SOLD SEPARATELY)

24VDC, Class 2 wiring

- [UNI Driver: Universal Dimming \(TRIAC, ELV, 0-10V\)](#)
- [Electronic Low Voltage \(ELV\)](#) 50W (fits inside junction box)
- [Lutron](#) Hi-Lume/Ecosystem

*In-wall mounting and drop ceiling kits available for select power supplies

MAKE IT SMART

- [Pure Smart™ Wi-Fi Dimmer & Switch](#)

COMPLIANCE

*Title 24 JA8 listed for 2700K CCT and above when used with PureEdge remote Universal power supplies, ETL, Class 2, Damp Location, Made in USA.

APPLICATIONS


Designed for indoor use only. Recessed Millwork applications include display shelving, cabinetry: under, above and inside shelving, toe-kicks, cove, stairways, paths, and more in both retail and commercial environments.

FINISHES



Product	Wattage	Nominal Size	Lens	Color Temperature	Finish
LCMW.6	5W	60	D	27D	BZ
LCMW.6 Light Channel 0.6" Millwork	5W 4.8 watts	12-120 12" to 120" Order in 3" increments. See chart for exact lengths.	D Diffuser Lens C Clear Lens G Gel Lens DLW Diffused Lens with White Louver DLB Diffused Lens with Black Louver CLW Clear Lens with White Louver CLB Clear Lens with Black Louver	27D 2700K-1800K Warm Dim 30D 3000K-2000K Warm Dim	BZ Antique Bronze SA Satin Aluminum WH White

PROJECT	SPECIALTY RESTURANT	FIXTURE TYPE	LCMW.6-5W-***-D-30D-WH	DATE	11/25/24
---------	---------------------	--------------	------------------------	------	----------

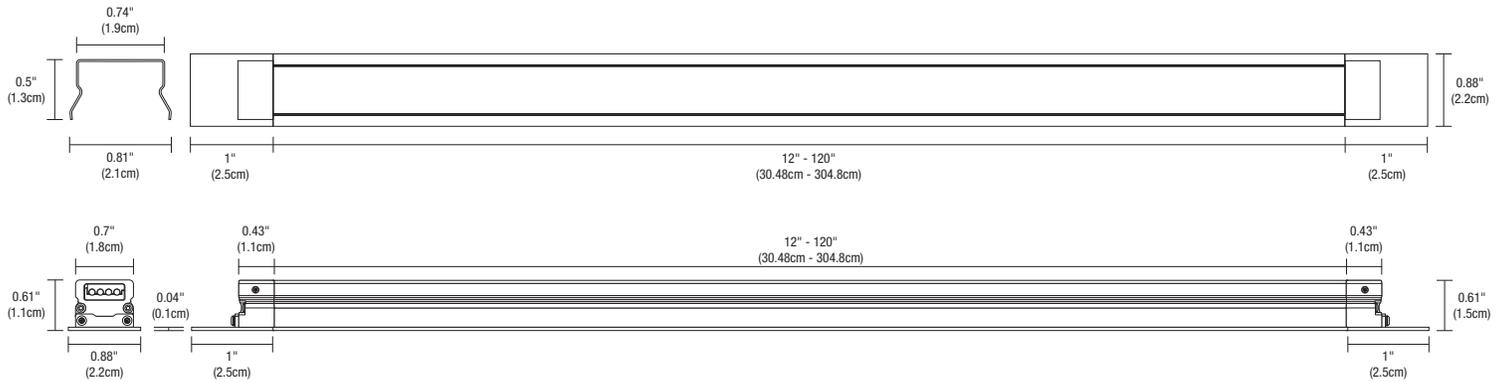

LENS OPTIONS



LCMW.6 LIGHT CHANNEL 61° DIFFUSED LENS White Diffused Lens projects clean lines of light, eliminating pixelation



LCMW.6 LIGHT CHANNEL 26° CLEAR LENS Clear Lens provides maximum light levels and will show slight pixelation



LCMW.6 LIGHT CHANNEL DIFFUSED WHITE LENS WITH WHITE LOUVER



LCMW.6 LIGHT CHANNEL DIFFUSED LENS WITH BLACK LOUVER



LCMW.6 LIGHT CHANNEL CLEAR LENS WITH WHITE LOUVER



LCMW.6 LIGHT CHANNEL CLEAR LENS WITH BLACK LOUVER



LCMW.6 LIGHT CHANNEL DIFFUSED LENS WITH GEL COLOR FILTER (PROVIDED BY CUSTOMER)

Clear and Diffuser Lenses are Gel Color Filter Suitable allowing for color personalization. Zircon LED Gel filters are recommended and can be purchased from www.leefilters.com. Gel filter life is 5,000 hours before needing to be changed

FOOT CANDLE CHARTS

30K 100° 5W DIFFUSED LENS		
DISTANCE	BEAM	FOOT CANDLE
12"	29"	240
18"	43"	106
24"	57"	60
36"	86"	26

30K 40° 5W CLEAR LENS		
DISTANCE	BEAM	FOOT CANDLE
12"	8"	720
18"	13"	320
24"	18"	180
36"	26"	80

*Foot Candle Data is based off 4' Channel.

PROJECT	FIXTURE TYPE	DATE
---------	--------------	------



LIGHT CHANNEL COMPLETE FIXTURE 0.6" RECESSED MILLWORK

24VDC, WARM DIM



REV 07.19.24

NOMINAL DELIVERED LUMENS

DIFFUSED			
WATTS PER FOOT	5W (4.8 watts)		
COLOR TEMPERATURE	27D		30D
LUMENS PER FOOT (lm/ft)	256		267
LUMENS PER WATT (lm/w)	53		56
CRI	92+		92+

CLEAR FROSTED			
WATTS PER FOOT	5W (4.8 watts)		
COLOR TEMPERATURE	27D		30D
LUMENS PER FOOT (lm/ft)	300		313
LUMENS PER WATT (lm/w)	63		65
CRI	92+		92+

WHITE LOUVER DIFFUSED			
WATTS PER FOOT	5W (4.8 watts)		
COLOR TEMPERATURE	27D		30D
LUMENS PER FOOT (lm/ft)	200		209
LUMENS PER WATT (lm/w)	42		43
CRI	92+		92+

WHITE LOUVER CLEAR FROSTED			
WATTS PER FOOT	5W (4.8 watts)		
COLOR TEMPERATURE	27D		30D
LUMENS PER FOOT (lm/ft)	171		178
LUMENS PER WATT (lm/w)	36		37
CRI	92+		92+

BLACK LOUVER DIFFUSED			
WATTS PER FOOT	5W (4.8 watts)		
COLOR TEMPERATURE	27D		30D
LUMENS PER FOOT (lm/ft)	114		118
LUMENS PER WATT (lm/w)	24		25
CRI	92+		92+

BLACK LOUVER CLEAR FROSTED			
WATTS PER FOOT	5W (4.8 watts)		
COLOR TEMPERATURE	27D		30D
LUMENS PER FOOT (lm/ft)	97		101
LUMENS PER WATT (lm/w)	20		21
CRI	92+		92+

ACTUAL LENGTHS FOR LIGHT CHANNEL MILLWORK WARM DIM					
ORDERING CODE (NOMINAL LENGTH) /ILLUMINATED LENGTH	ACTUAL LENGTH	WARM DIM WATTAGE	ORDERING CODE (NOMINAL LENGTH) /ILLUMINATED LENGTH	ACTUAL LENGTH	WARM DIM WATTAGE
12	14	5	66	68	28
15	17	6	69	71	29
18	20	8	72	74	30
21	23	9	75	77	31
24	26	10	78	80	33
27	29	11	81	83	34
30	32	13	84	86	35
33	35	14	87	89	36
36	38	15	90	92	38
39	41	16	93	95	39
42	44	18	96	98	40
45	47	19	99	101	41
48	50	20	102	104	43
51	53	21	105	107	44
54	56	23	108	110	45
57	59	24	111	113	46
60	62	25	114	116	48
63	65	26	117	119	49
			120	122	50

PROJECT		FIXTURE TYPE		DATE	
---------	--	--------------	--	------	--

MODERN SQUARE RECESSED INDOOR/OUTDOOR LED IN-WALL STAIR STEP LIGHT

MODEL: AL-IWM-S



Description

aspectLED wall lights are bright, energy efficient, offer a modern aesthetic, and offer the industry leading quality and performance aspectLED is known for. Recessed step lights are designed to provide safety and decorative/accent lighting for steps, stairways, risers, walls, and walkways in both indoor and outdoor locations. They are ideal for installation in garden walls, stairways, building entrances, elevator lobbies, pathways, or public parks.

aspectLED in-wall lights can be ordered with an optional mounting sleeve that simplifies installation. This can be used as a placeholder/form for poured in concrete applications, or it can be used as a rough-in for drywall recessed applications, so the fixture itself can be easily wired and installed into the box once everything is ready.

Learn more




www.aspectLED.com | 888.503.1317 | sales@aspectled.com

For general information purposes only. Specifications, dimensions and construction not guaranteed and are subject to change without notice. Copyright © 2023 ASP Holdings, Inc. All rights reserved.

	24VDC	120VAC
Exterior Trim/Face Dimensions	6-5/16" wide 6-5/16" tall 1/8" thick	6-5/16" wide 6-5/16" tall 1/8" thick
Recessed Fixture Dimensions	5-7/8" wide 5-7/8" tall 3-1/4" thick	5-7/8" wide 5-7/8" tall 3-1/4" thick
LED Driver Input Voltage	24VDC	120VAC
Dimmable	No	No
Nominal Power Consumption	1.8 Watts	1.8 Watts
Max Luminous Flux of LED Array	90 Lumens <i>(may vary based on LED color choice)</i>	90 Lumens <i>(may vary based on LED color choice)</i>
LED Type	SMD LED Chips	SMD LED Chips
LED Quantity	24 - High Power LEDs	24 - High Power LEDs
Beam Angle	60 Degrees	60 Degrees
Housing Material	Die-cast Aluminum	Die-cast Aluminum
Trim Material	Die-cast Aluminum	Die-cast Aluminum
Operating Temperature	-15°C to 50°C (5°F to 122°F)	-15°C to 50°C (5°F to 122°F)
Weight	2 lbs	2 lbs
IP Rating	IP65	IP65
Lens	Optical, >85% efficient	Optical, >85% efficient
Mounting Sleeve	Included ABS Plastic Sleeve	Included ABS Plastic Sleeve
Mounting Sleeve Dimensions	6" Tall 6" Wide 4-5/8" Deep	6" Tall 6" Wide 4-5/8" Deep
Suitable Uses	Exterior Dry, Damp, or Wet Locations	Exterior Dry, Damp, or Wet Locations
Average Lifespan	50,000 hours	50,000 hours
Warranty	1 Year	1 Year
Standards / Certifications	RoHS, CE	RoHS, CE

Light Fixture Dimensions

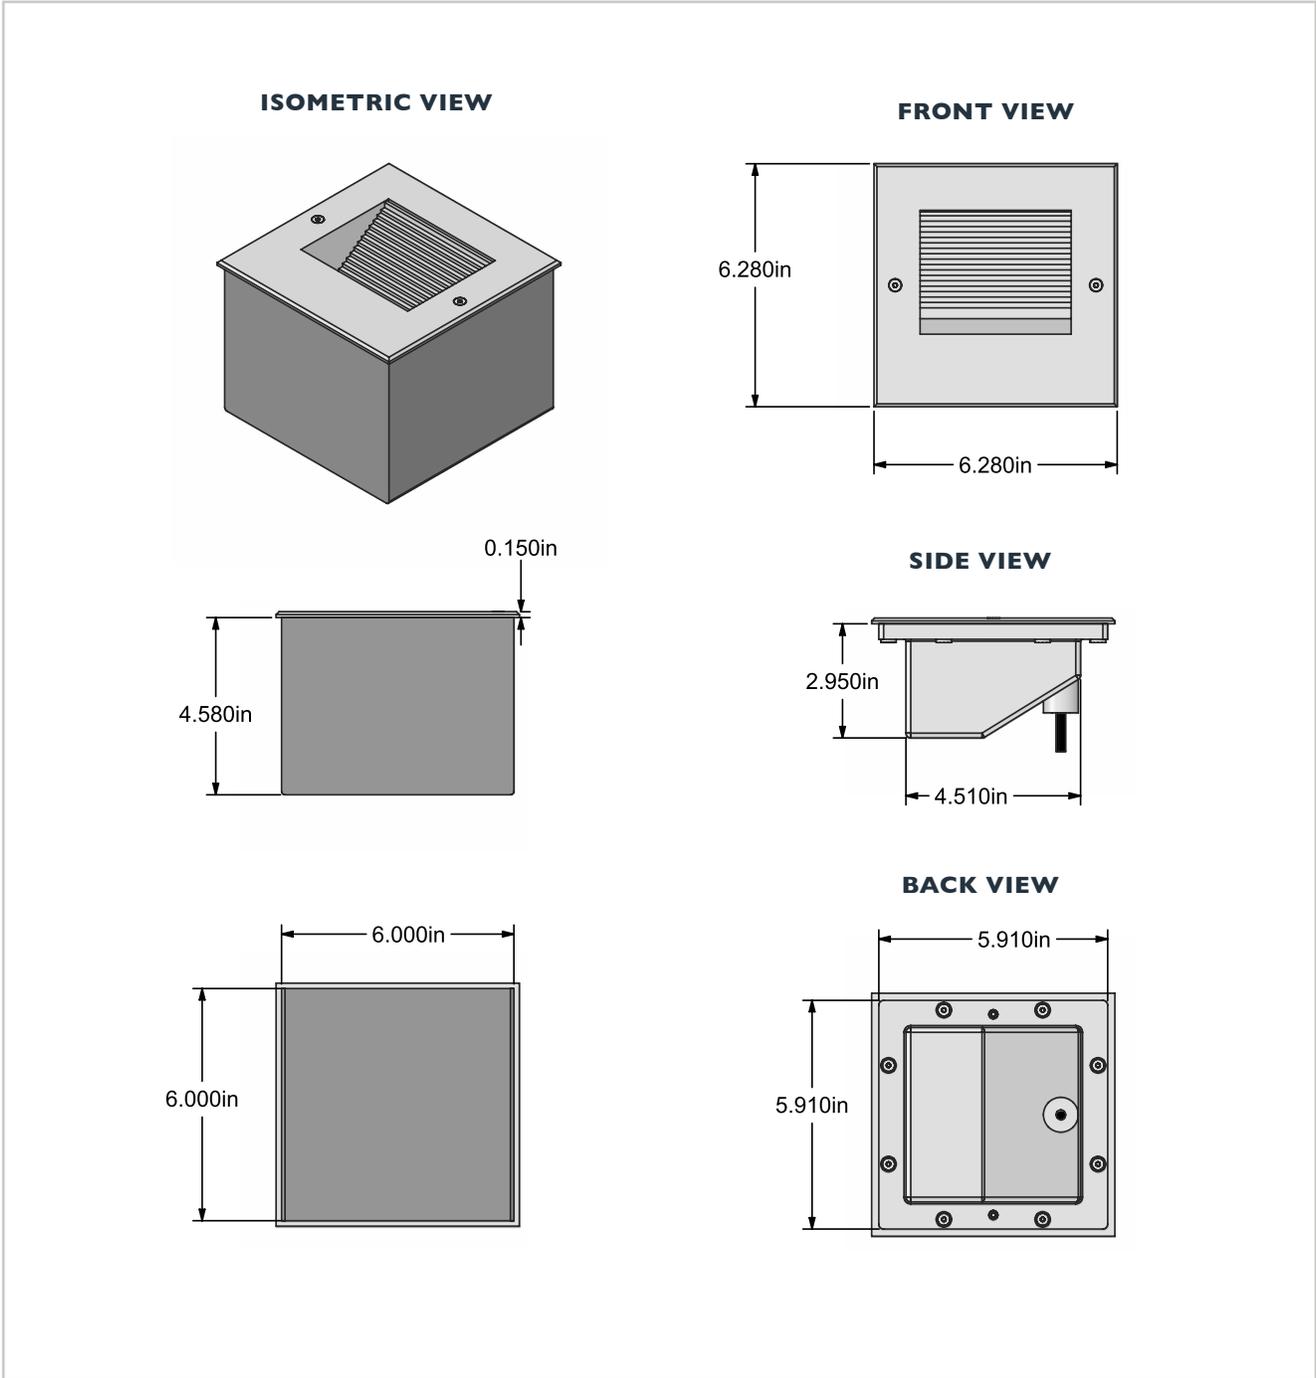

MODERN SQUARE RECESSED LED IN-WALL STAIR STEP LIGHT
MODEL:AL-IWM-S

SKU Builder

MODEL #:

AL-IWM-S

COLOR TEMP:

- WW - Warm White
- CW - Cool White
- DW - DayWhite
- B - Blue
- G - Green
- R - Red
- Y - Yellow/Amber

SLEEVE

- N - No
- SLV - Yes

WIRE LEAD LENGTH:

- 2FT - [LEAVE BLANK]
- 25FT - 25 ft
- 50FT - 50 ft
- 100FT - 100 ft

VOLTAGE:

- 24VDC - 24VDC
- 120VAC - 120VAC



Project: SPECIATY RESTURANT

Location: TBD

Fixture Type: PENDANT

Catalog Number: PD-64861-AB

AVAILABLE FINISHES:



Chaos

PD-64861

PRODUCT DESCRIPTION


Like piano keys falling through the air, Chaos freezes a moment in time with breathtaking elegance. Ultra-thin powered aircraft cables stabilize the suspension, holding everything in place with as little visual interference as possible, and each section of this sculptural form is equipped with consistent, highly efficient LEDs for refined illumination throughout. Let chaos reign.

FEATURES

- Driver concealed within the canopy
- Fixed sculptural form
- Thin powered aircraft cables provide an ultra clean look for adjustable suspension height
- Can be mounted on a sloped ceiling
- NEC CODE (314.24) requires that ceiling outlet boxes in the U.S. support up to 50 lbs.
- This fixture in the 61" format exceeds 50 lbs. and must be installed using a U.L. listed outlet box approved for up to 100 lbs. or supported independently of the outlet box

SPECIFICATIONS

Rated Life	50000 Hours
Standards	ETL, cETL,Damp Location Listed, Title 24 JA8: 2019 Compliant
Input	120-277V, 50/60Hz
Dimming	ELV, 0-10V, TRIAC
Color Temp	3000K
CRI	90
Construction	Aluminum body with acrylic diffuser

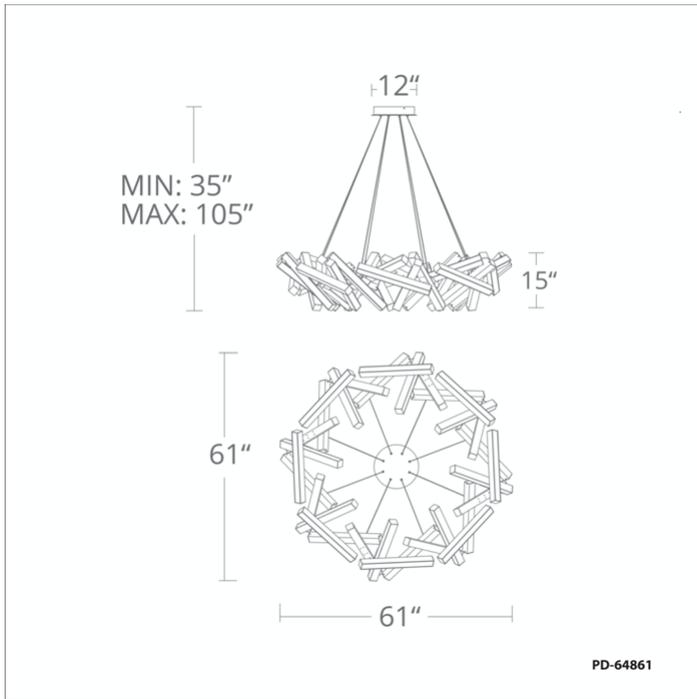

Model & Size	Color Temp	Finish	LED Watts	LED Lumens	Delivered Lumens
PD-64861 61"	3000K	AB Aged Brass	60W	4010	3720
	3000K	AL Brushed Aluminum	60W	4010	3720
	3000K	BK Black	60W	4010	3720

Example: **PD-64861-BK**

For custom requests please contact customs@modernforms.com



Project: SPECIALTY RESTURANT

Location: TBD

Fixture Type: PENDANT

Catalog Number: PD-64823L-BK/AB-BK

AVAILABLE FINISHES:



Chaos

PD-64823L

PRODUCT DESCRIPTION


Like piano keys falling through the air, these pendants are installed in various arrangements to create an artful statement as well as deliver ample lighting to spaces throughout ahome or business.

FEATURES

- Driver concealed within the canopy
- Thin powered aircraft cables provide an ultra clean look for adjustable suspension height
- NEC CODE (314.24) requires ceiling outlet boxes in the U.S. support up to 50 lbs.
- This fixture in the 23 light format exceeds 50 lbs. and must be installed using a U.L. listed outlet box approved for up to 100 lbs. or supported independently of the outlet box

SPECIFICATIONS

Rated Life	50000 Hours
Standards	ETL, cETL,Damp Location Listed
Input	120-277V,50/60Hz
Dimming	ELV, 0-10V, TRIAC
Color Temp	3000K
CRI	90
Construction	Aluminum body with acrylic diffuser

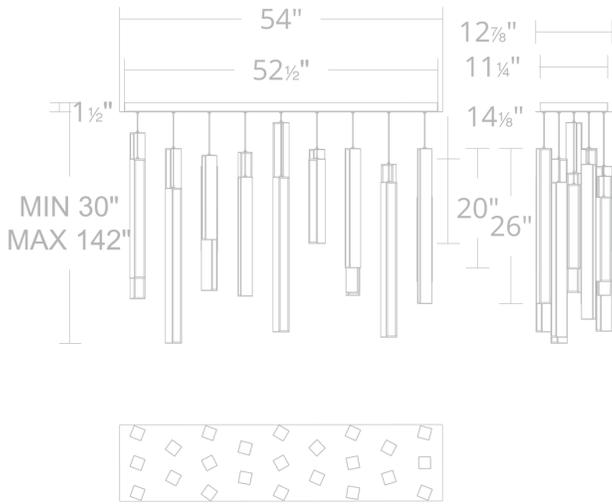

PD-64823L

Model & Size	Color Temp & CRI	Watt	Lumens	Finish
PD-64823L 54" - 23 Lights	3000K 90	200W	19210	BK/AB-BK Black/Aged Brass & Black

Example: **PD-64823L-BK/AB-BK**

For custom requests please contact customs@modernforms.com



Project: SPECIALTY RESTURANT

Location: TBD

Fixture Type: SCONCE

Catalog Number: WS-64832-AB

AVAILABLE FINISHES:



Chaos


WS-64832

FEATURES

- Driver concealed within the canopy
- Fixed sculptural form

SPECIFICATIONS

Rated Life	50000 Hours
Standards	ETL, cETL,Damp Location Listed,Title 24 JA8: 2019 Compliant
Input	120-277V,50/60Hz
Dimming	ELV, 0-10V, TRIAC
Mounting	Can be mounted on ceiling or wall in all orientations
Color Temp	3000K
CRI	90
Construction	Aluminum body with acrylic diffuser

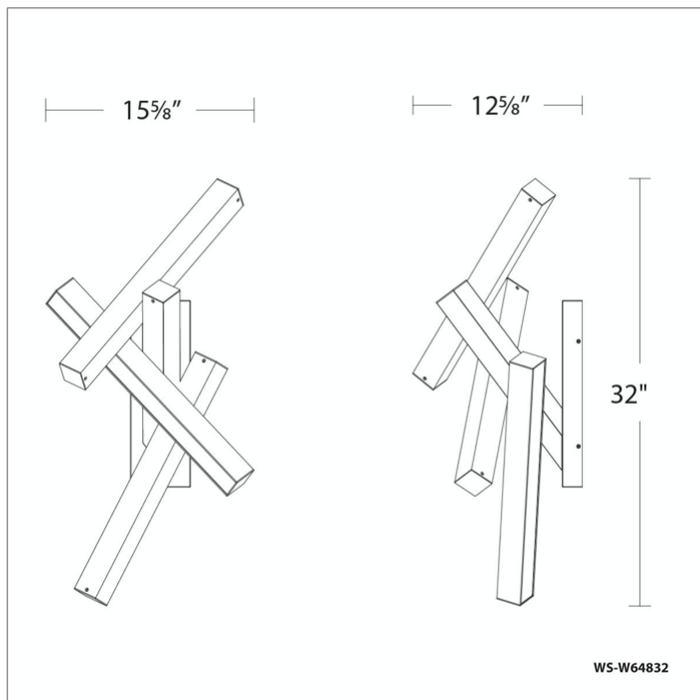

Model & Size	Color Temp	Finish	LED Watts	LED Lumens	Delivered Lumens
WS-64832 32"	3000K	AB Aged Brass	29.3W	1693	1185
	3000K	AL Brushed Aluminum	29.3W	1693	1185
	3000K	BK Black	29.3W	1693	1185

Example: **WS-64832-BK**

For custom requests please contact customs@modernforms.com

NEOZ

APEX

CORDLESS TABLE LAMP



DESIGNED & ASSEMBLED
IN AUSTRALIA



5 YEARS
WARRANTY



93+ CRI
LED



ALL PARTS
REPLACEABLE



INTERNATIONAL
DELIVERY



Anodised
Silver
Aluminium



Anodised
Shadow Grey
Aluminium



Anodised
Mocha
Aluminium



Anodised
Fire Red
Aluminium



Anodised
Barrier Reef
Aluminium



Anodised
Forest Green
Aluminium



Real
Brass

Neoz Cordless Lighting

Designed and made in
Sydney Australia

www.neoz.com

Contact

20 Tepko Road Terrey Hills
NSW 2084 Australia
Tel +61 2 9810 5520
Fax +61 2 9555 1054
Email sales@neoz.com.au

Service

All parts are replaceable or
recyclable.
Technical support available at
service@neoz.com.au

NEOZ Warranty

NEOZ warrants the cordless
lamp range for 5 Years
from the date of purchase.
For further information, see
www.neoz.com.au/warranty





Apex - Technical Description

The Apex rechargeable battery table lamp is the spiritual and evolutionary successor to the 'Magill' our very first cordless lamp released 25 years ago.

The lamp provides an efficient, glare-free illumination delivering 100+ lumens of downlight, and a soft glow on the inner diffuser cone, providing a beautiful warm white illumination. The compact, enclosed design is available in CNC precision milled 'Aluminium Alloy' or 'Real Brass' body.

Designer	Peter Ellis, Gabriel Tam
Year of Design	2020
Lamp Type	Glare Free Downlight
IP Rating	IP52
Dimensions	208mm x 80.5mm (8¼") x (3¼")
Weight	Aluminium - 0.53 kg / 1.17 lb Brass - 0.85 kg / 1.88 lb
Approvals & Standards	CE, CSA, C-Tick, FCC, RoHS, SASO
EU Energy Regulation	Exempt - LED lamps operate on batteries

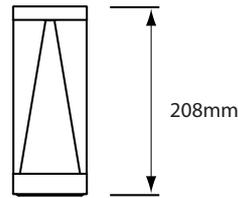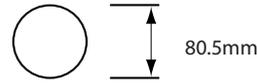

Lamp Control Unit Options

Type	Battery	Cells	Charge Time	Light Source Option	Colour Temperature (Kelvin)	Operating Time (hours)			Brightness (lumens)	CRI*	Bulb Life (Hours)
						High	Med	Low			
UNO	Panasonic Li-ion 3.7V 2900mAh 500+ cycles	1	5.5hrs	1W LED Disc Warm White	2600k	10	22	100	100+	94+	50,000+

COLOUR RENDERING INDEX (CRI) The quantitative measure of the ability of a light source to reproduce the colors of various objects faithfully in comparison with an ideal or natural light source. The highest possible CRI is 100.

POWER SOURCE 100 - 240V Switch-Mode Electronic Power Supply
Approved for worldwide usage supplied with appropriate mains electric plug type

Recharging Options



Single Base Station
1 Lamp



Small Recharging Tray
4 Lamps



Large Recharging Tray
12 Lamps



Small Recharging Trolley
24 Lamps



Medium Recharging Trolley
36 Lamps



Large Recharging Trolley
48 Lamps

Neoz Cordless Lighting

Designed and made in Sydney Australia

www.neoz.com

Contact

20 Tepko Road Terrey Hills
NSW 2084 Australia
Tel +61 2 9810 5520
Fax +61 2 9555 1054
Email sales@neoz.com.au

Service

All parts are replaceable or recyclable.
Technical support available at service@neoz.com.au

NEOZ Warranty

NEOZ warrants the cordless lamp range for 5 Years from the date of purchase. For further information, see www.neoz.com.au/warranty

