
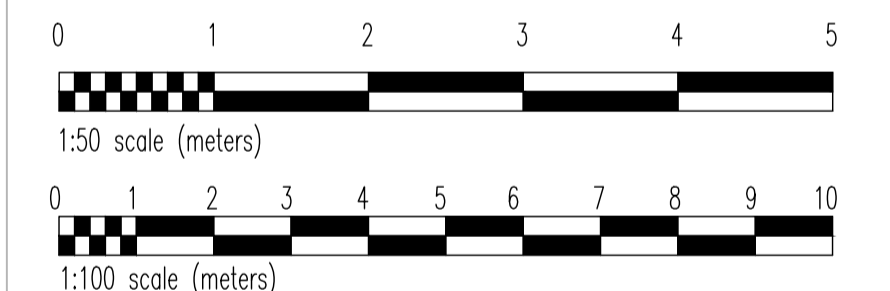


Do not scale from this drawing.  
All dimensions to be checked on site prior to ordering of materials.

Revisions

- A Proposed layout amended following meeting on site with Bill C. MLO 16/11/23
- B Proposed layout further amended following BC comments. MLO 20/11/23
- C Layout adjusted following meeting 19 December 2023.
- D Proposals Further adjusted. 12 February 2024.

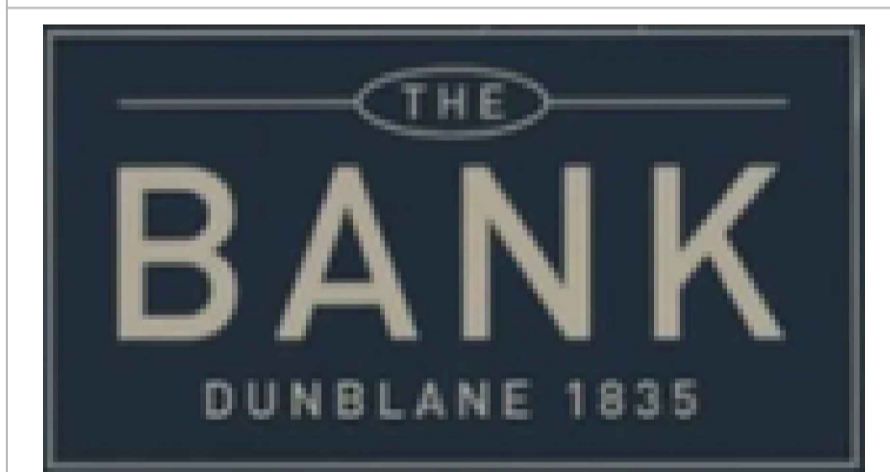

Plot at A1

**Lawrie Orr** RIBA RIAS  
Chartered Architect

47 Strathmore Avenue, Dunblane FK15 9HX  
e: lawrie@lawrieorr.co.uk t: 01786 824434 m: 07932 713553  
w: www.lawrieorr.co.uk

Project  
Proposed Development of Former Bank into Multi-Functional Arts and Hospitality Venue  
63, High Street, Dunblane FK15 0EJ

Drawing Title  
Proposed Courtyard Plan

Client  
Dunblane Square Limited

Scale 1:50 date November 2023  
Drawing number: 879:02D