
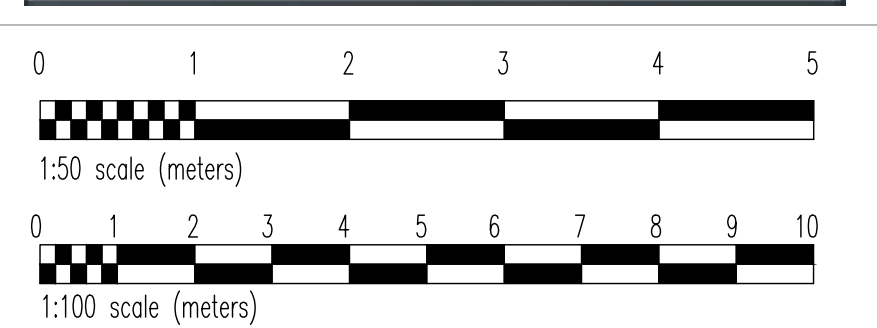


Do not scale from this drawing.
All dimensions to be checked on site prior to ordering of materials.

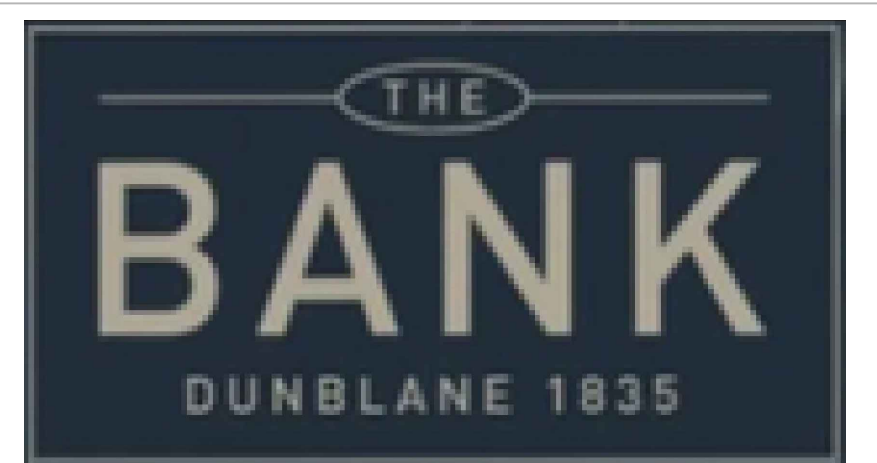

Plot at A1

Lawrie Orr RIBA RIAS
Chartered Architect

47 Strathmore Avenue, Dunblane FK15 9HX

e: lawrie@lawrieorr.co.uk t: 01786 824434 m: 07932 713553

w: www.lawrieorr.co.uk

Project
Proposed Development of Former Bank into
Multi-Functional Arts and Hospitality Venue
63, High Street, Dunblane FK15 0EJ

Scale 1:50 date October 2023

Drawing number: 879:04