


Do not scale from this drawing.
All dimensions to be checked on site prior to ordering of materials.

Revisions

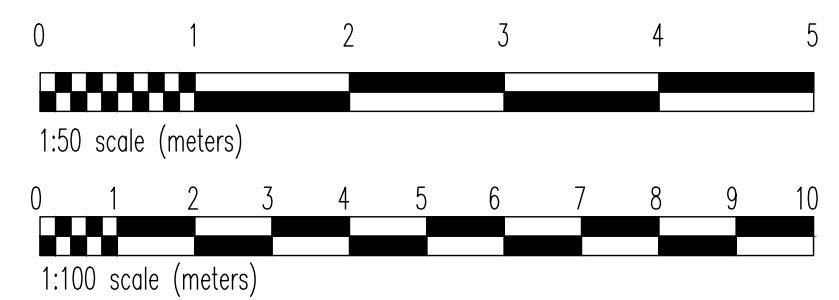

Plot at A1

Lawrie Orr RIBA RIAS
Chartered Architect

47 Strathmore Avenue, Dunblane FK15 9HX
e: lawrie@lawrieorr.co.uk t: 01786 824434 m: 07932 713553
w: www.lawrieorr.co.uk

Project
Proposed Development of Former Bank into
Multi-Functional Arts and Hospitality Venue
63, High Street, Dunblane FK15 0EJ

Drawing Title
Topographic Survey with Boundary Added

Client
Dunblane Square Limited

Scale 1:100 date November 2023
Drawing number: 879:10

