




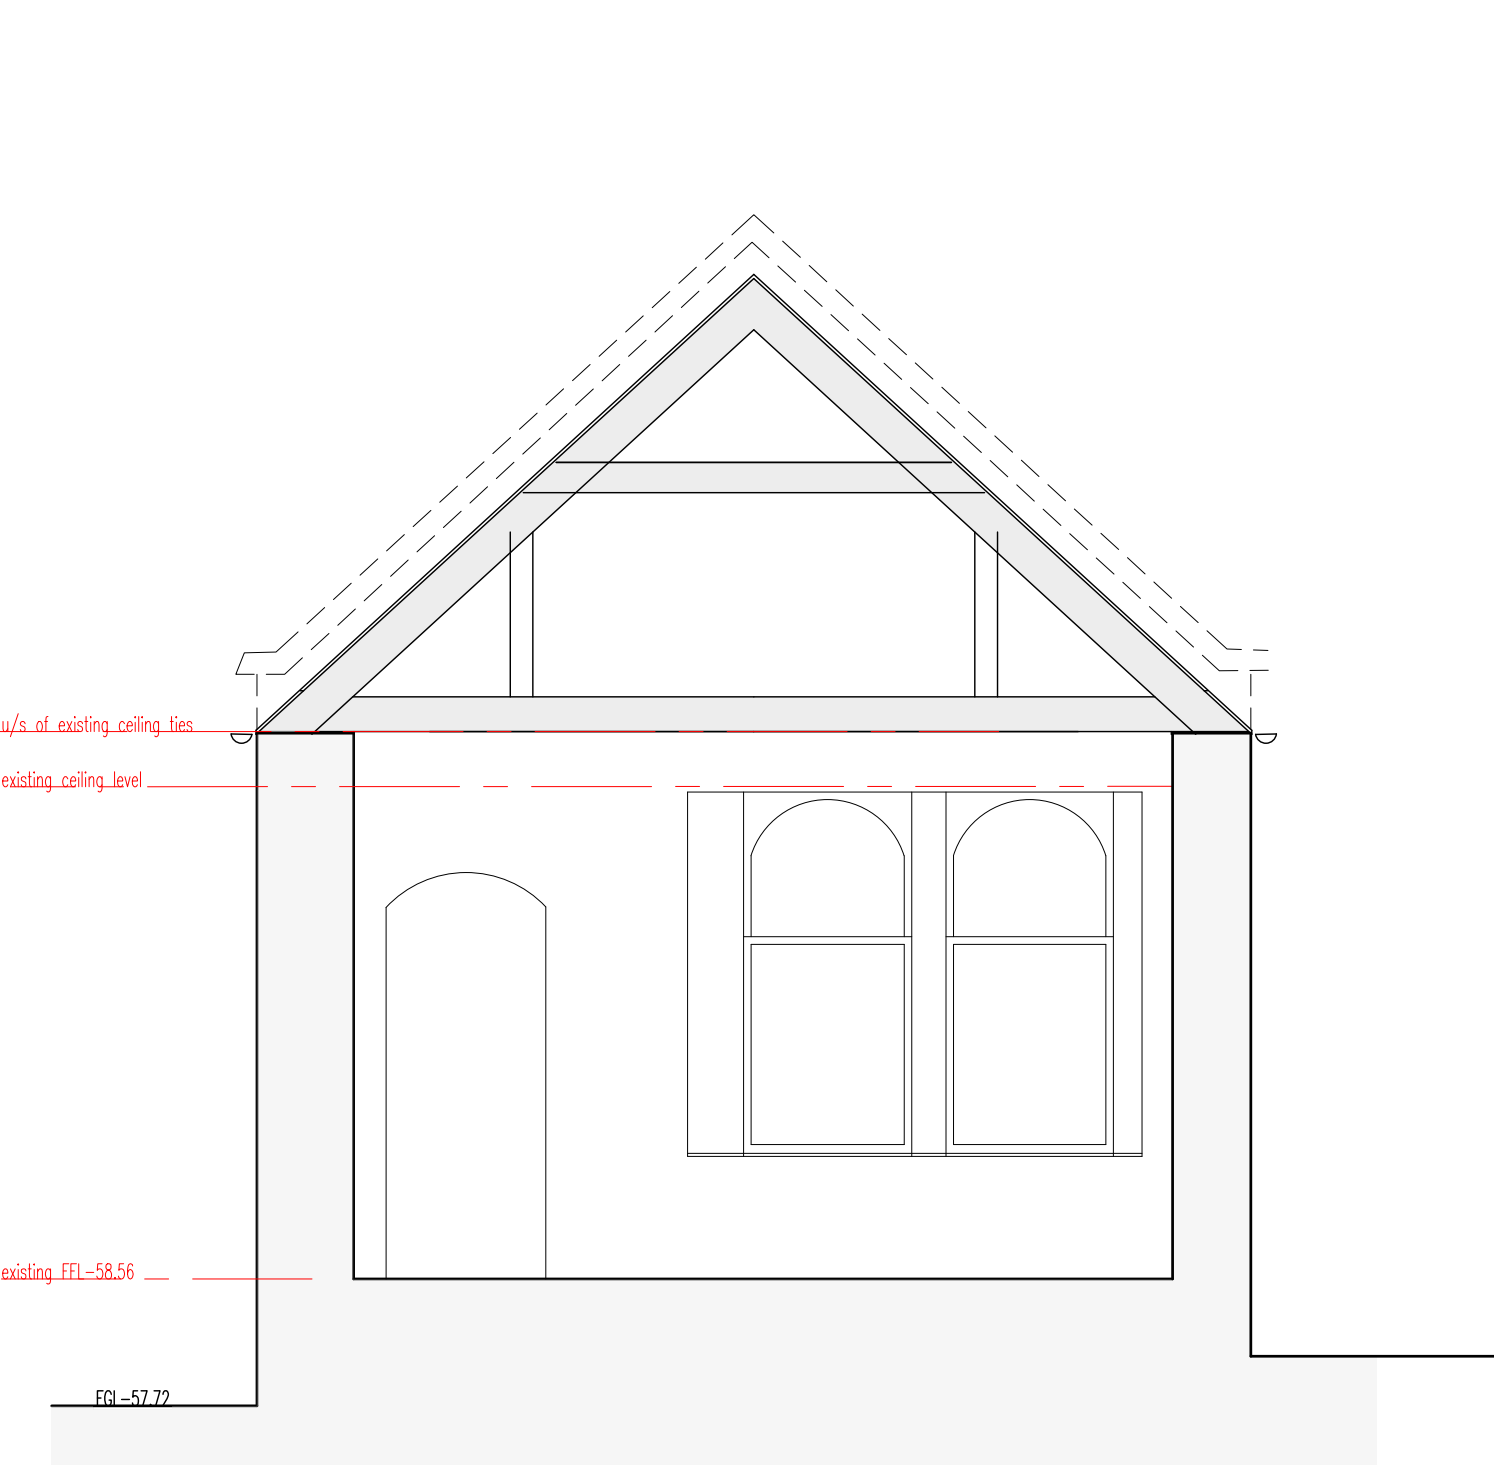


existing section B-B 1:50

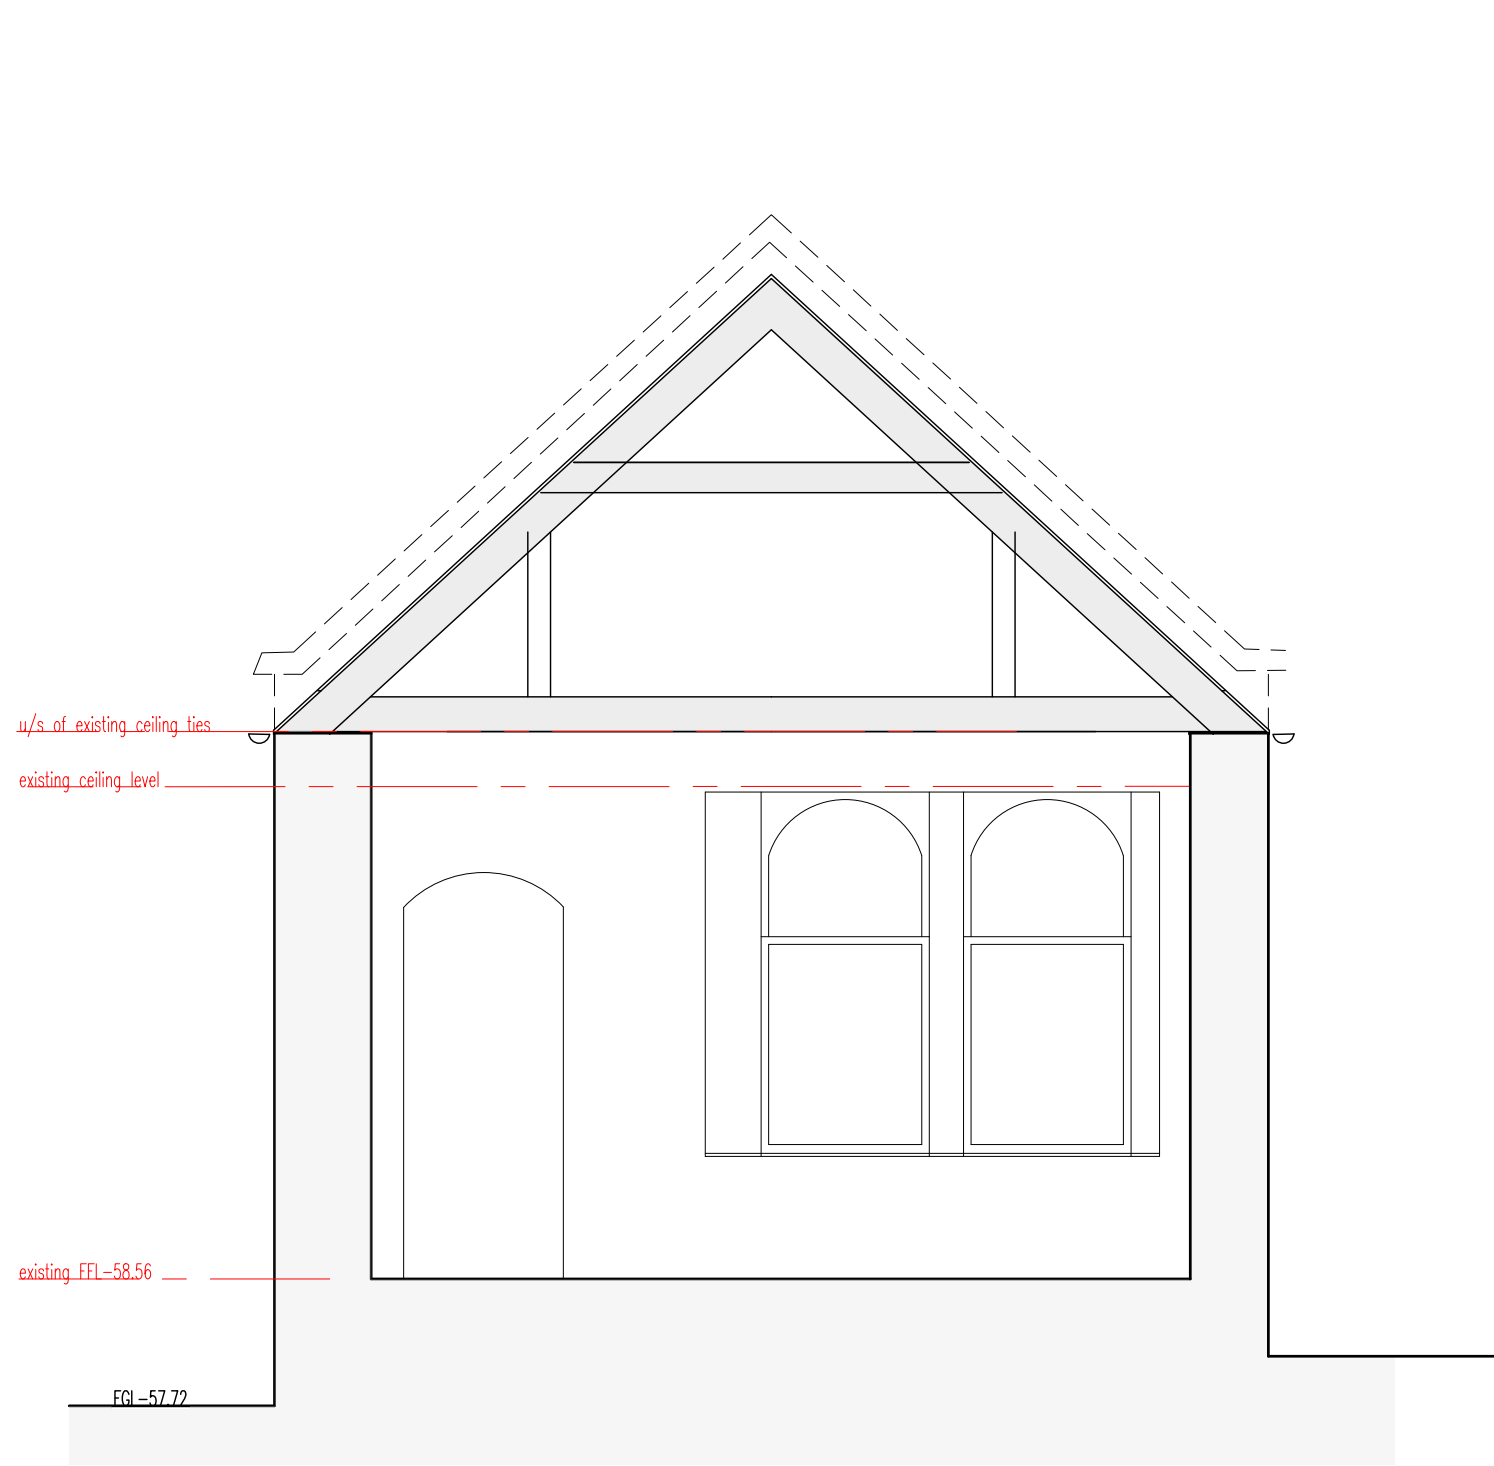


existing section C-C 1:50

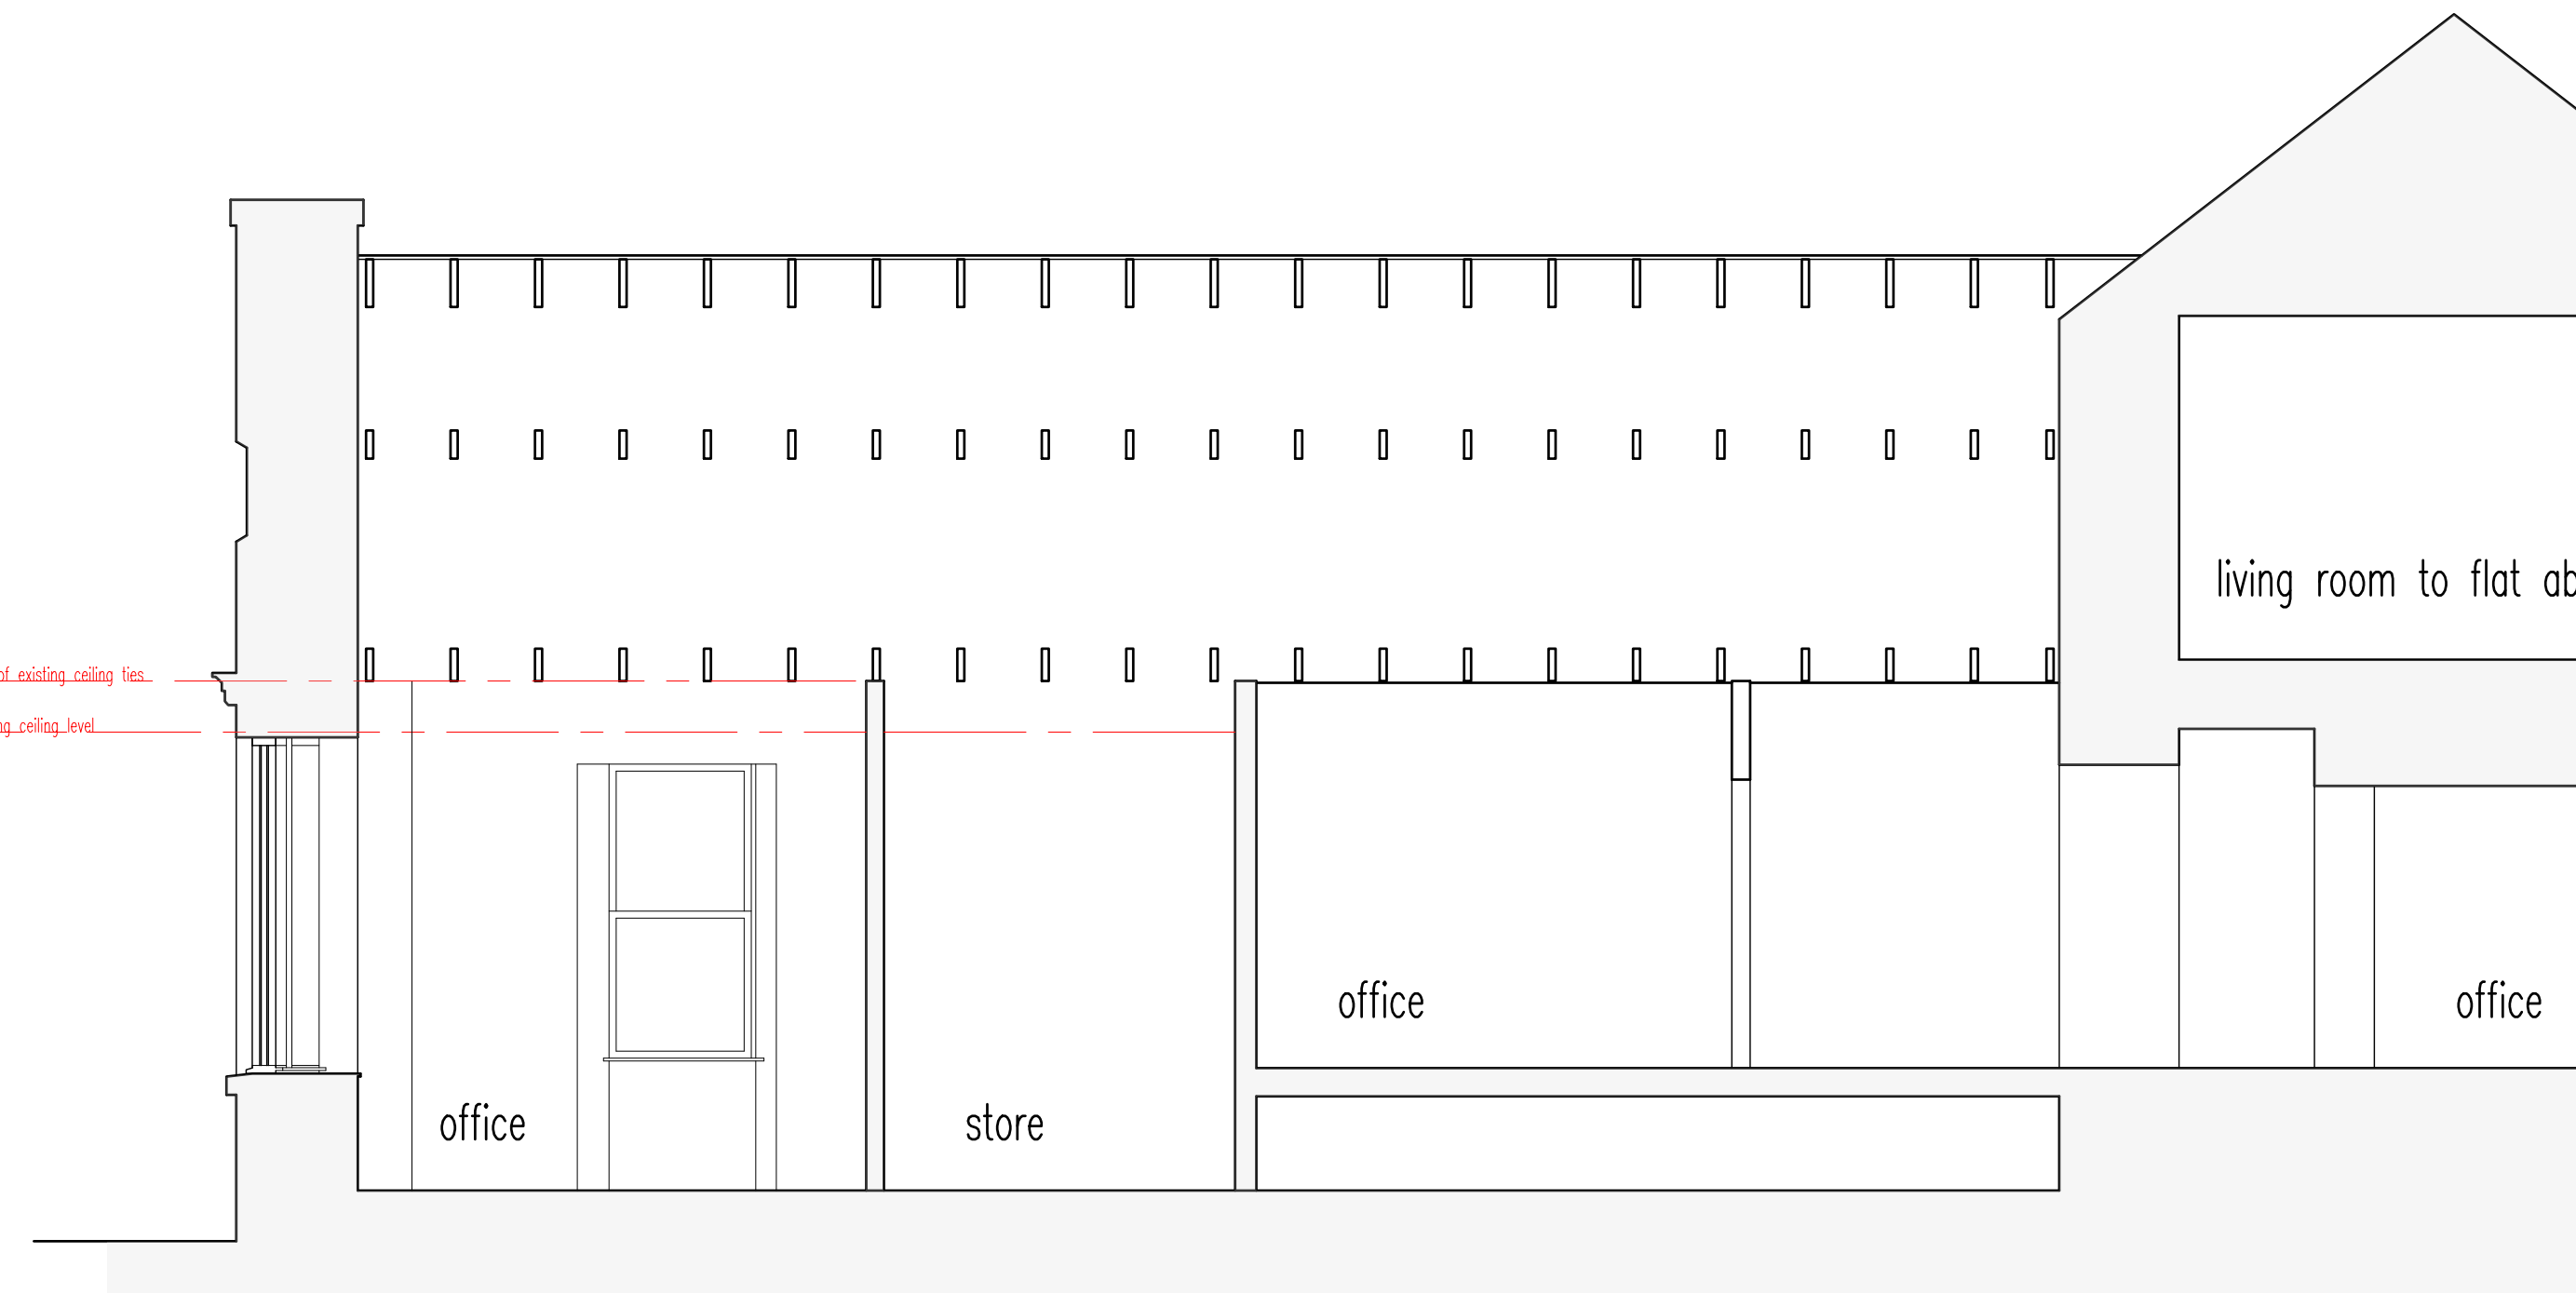


existing section D-D 1:50

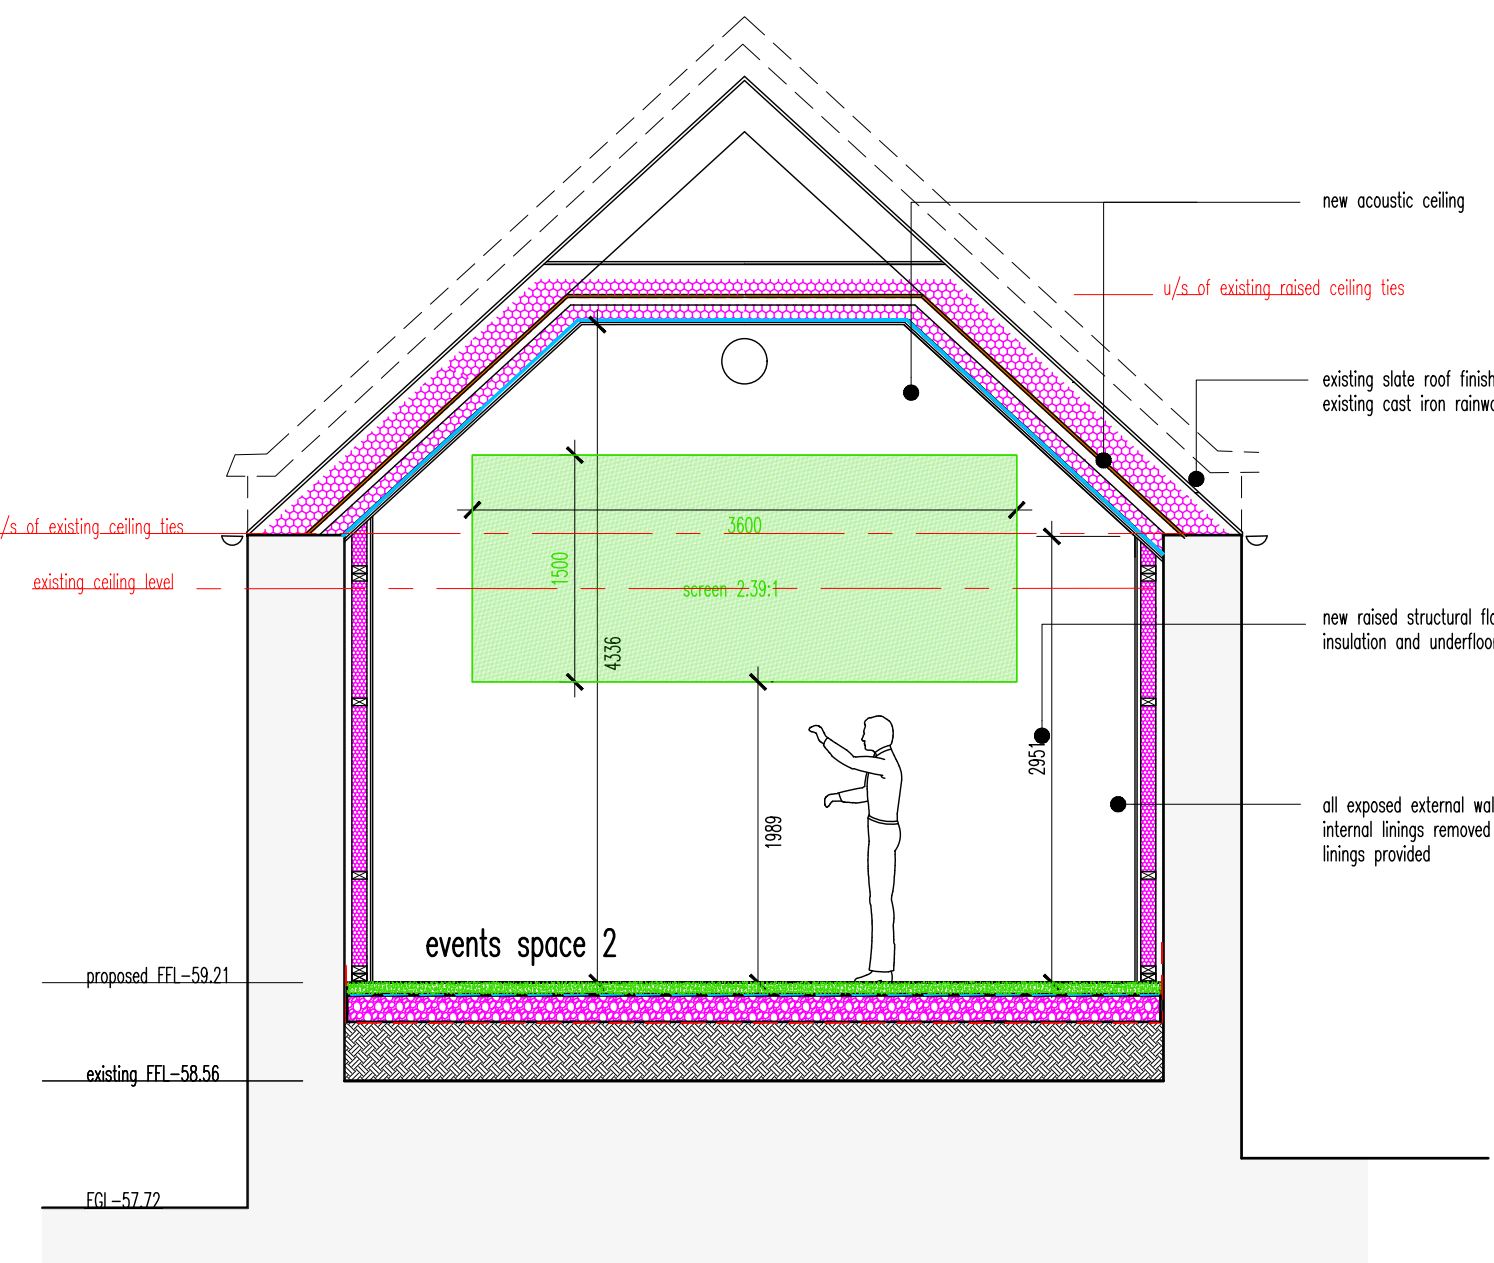

proposed section B 1:50

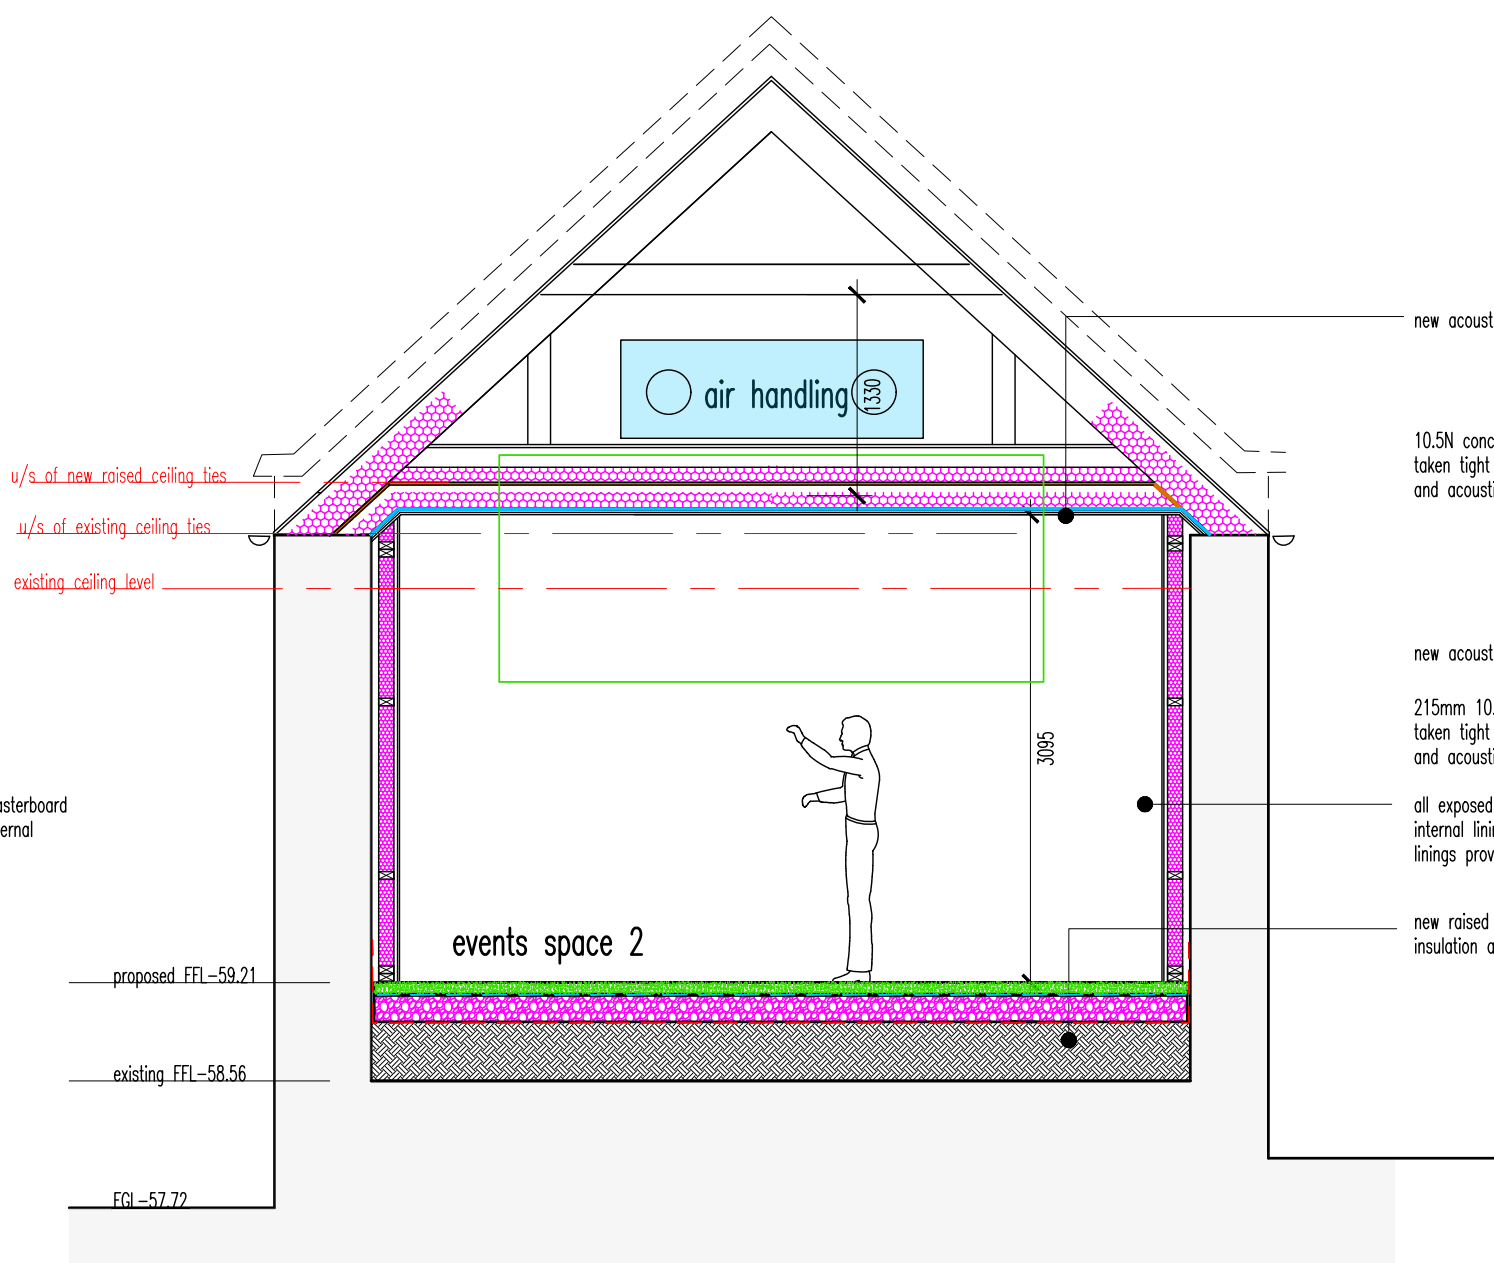

proposed section C 1:50

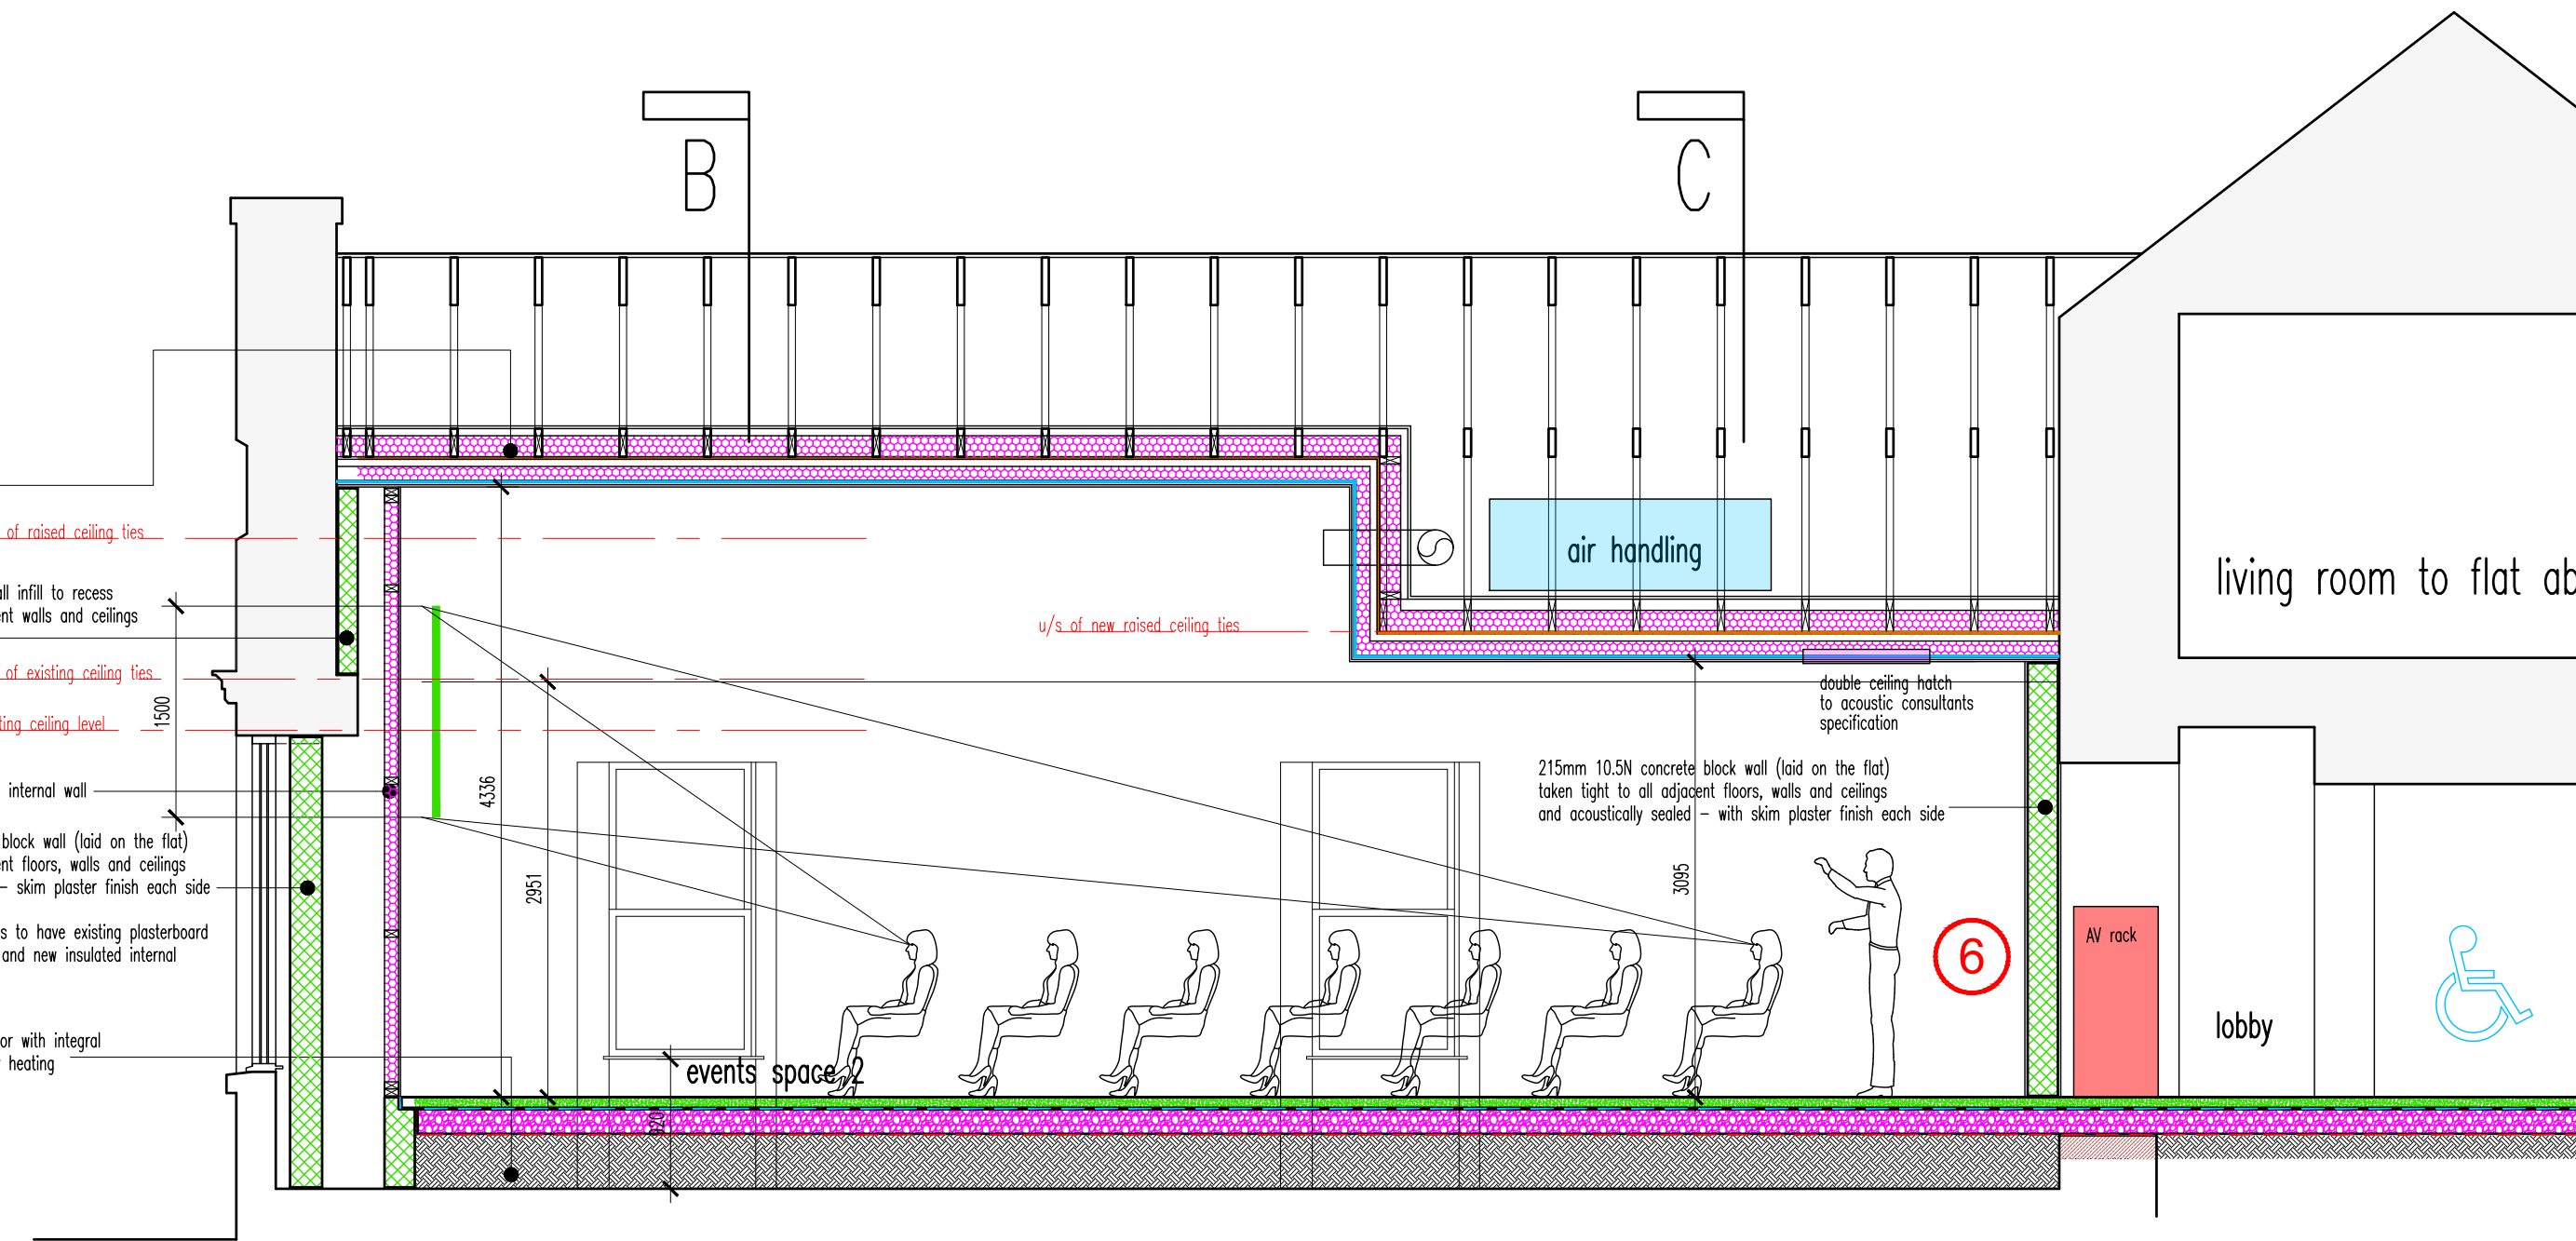

proposed section D-D 1:50

Revisions

A Layout adjusted following meeting 29/12/23.
B Proposals Further adjusted. 12/02/24
C Additional Notes added for Building Warrant application.
D Injected DPC deleted. MLO 23 January 2025.
E Store at rear deleted. MLO 04/08/25
F Blockwork walls added to front and rear of space and double ceiling hatch indicated.
MLO 01/09/25

Do not scale from this drawing.
All dimensions to be checked on site prior to ordering of materials.

THE BANK
DUNBLANE 1835

0 1 2 3 4 5

1:50 scale (meters)

0 1 2 3 4 5 6 7 8 9 10

1:100 scale (meters)

Plot at A1

Lawrie Orr RIBA RIAS
Chartered Architect

47 Strathmore Avenue, Dunblane FK15 9HX
e: lawrie@lawrieorr.co.uk t: 01786 824434 m: 07932 713553
w: www.lawrieorr.co.uk

Project
Proposed Development of Former Bank into Multi-Functional Arts and Hospitality Venue
63, High Street, Dunblane FK15 0EJ

Drawing Title
Existing & Proposed Event Space 2 Sections

Client
Dunblane Square Limited

Scale 1:50 date December 2023
Drawing number: 879:11F