

Revisions

A Proposed layout amended following meeting on site
with Bill C. MLO 16/11/23

B Proposed layout further amended following BC comments.
MLO 20/11/23

C Layout adjusted following meeting 19 December 2023.

D Proposals Further adjusted. 12 February 2024.

E AC Condenser unit relocated to low level rear wall. 26 Feb 2024

F Additional Notes added for Building Warrant application.

G Courtyard layout amended. MLO 23 June 2024.

H Drawing further updated to address items raised by building standards. 26 July 2024



J Drawing further updated to address items raised by building standards. 19 August 2024

K Drawing further updated to address items raised by building standards and planners in terms of front courtyard.
28/11/24

L Drawing further adjusted to address planning and clients requirements. MLO 23 January 2025

M Additional notes added confirming gravel specifications.
MLO 13 February 2025

N Additional notes added confirming delineation of accessible .
route and tactile paving / nose highlights to external steps.
MLO 14 February 2025

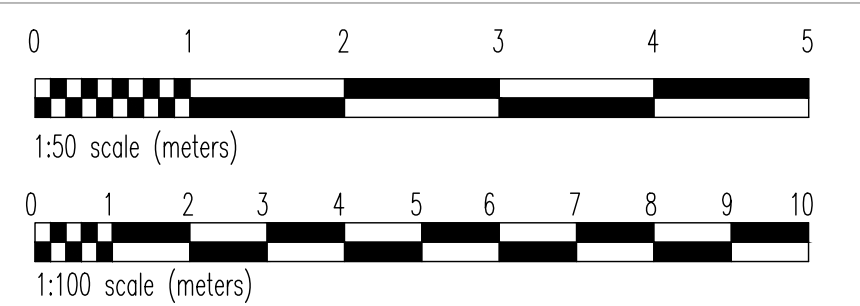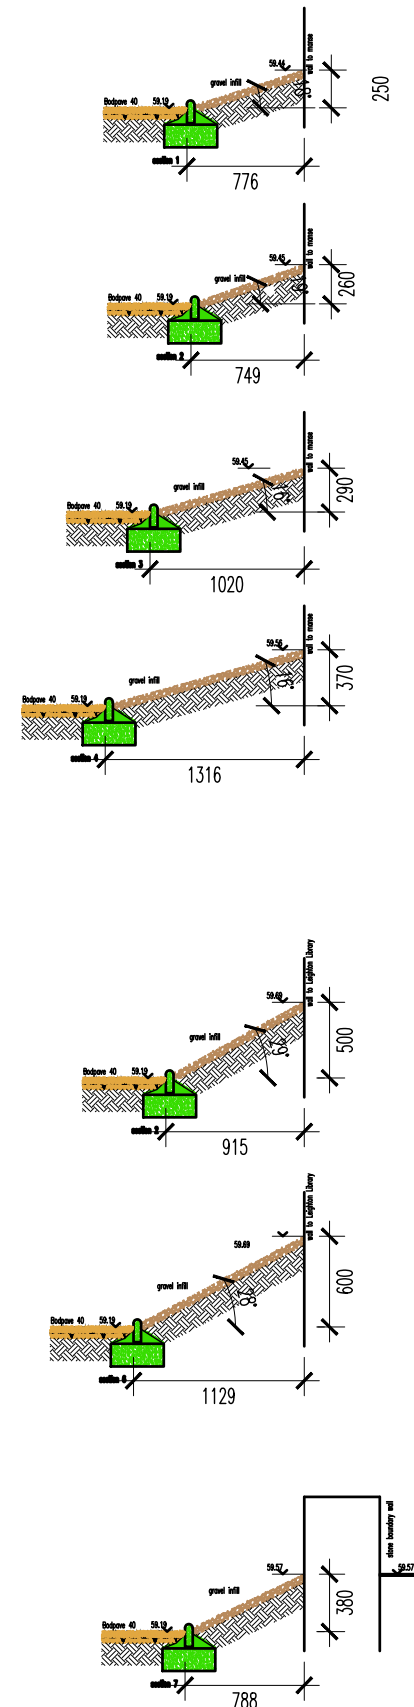

Plot at A1

Lawrie Orr RIBA RIAS
Chartered Architect

47 Strathmore Avenue, Dunblane FK15 9HX

e: lawrie@lawrieorr.co.uk t: 01786 824434 m: 07932 713553

w: www.lawrieorr.co.uk

Project
Proposed Development of Former Bank into
Multi-Functional Arts and Hospitality Venue
63, High Street, Dunblane FK15 0EJ

Drawing Title

Scale 1:50 date November 2023

Drawing number: 879:02N