


STORMWATER MANAGEMENT

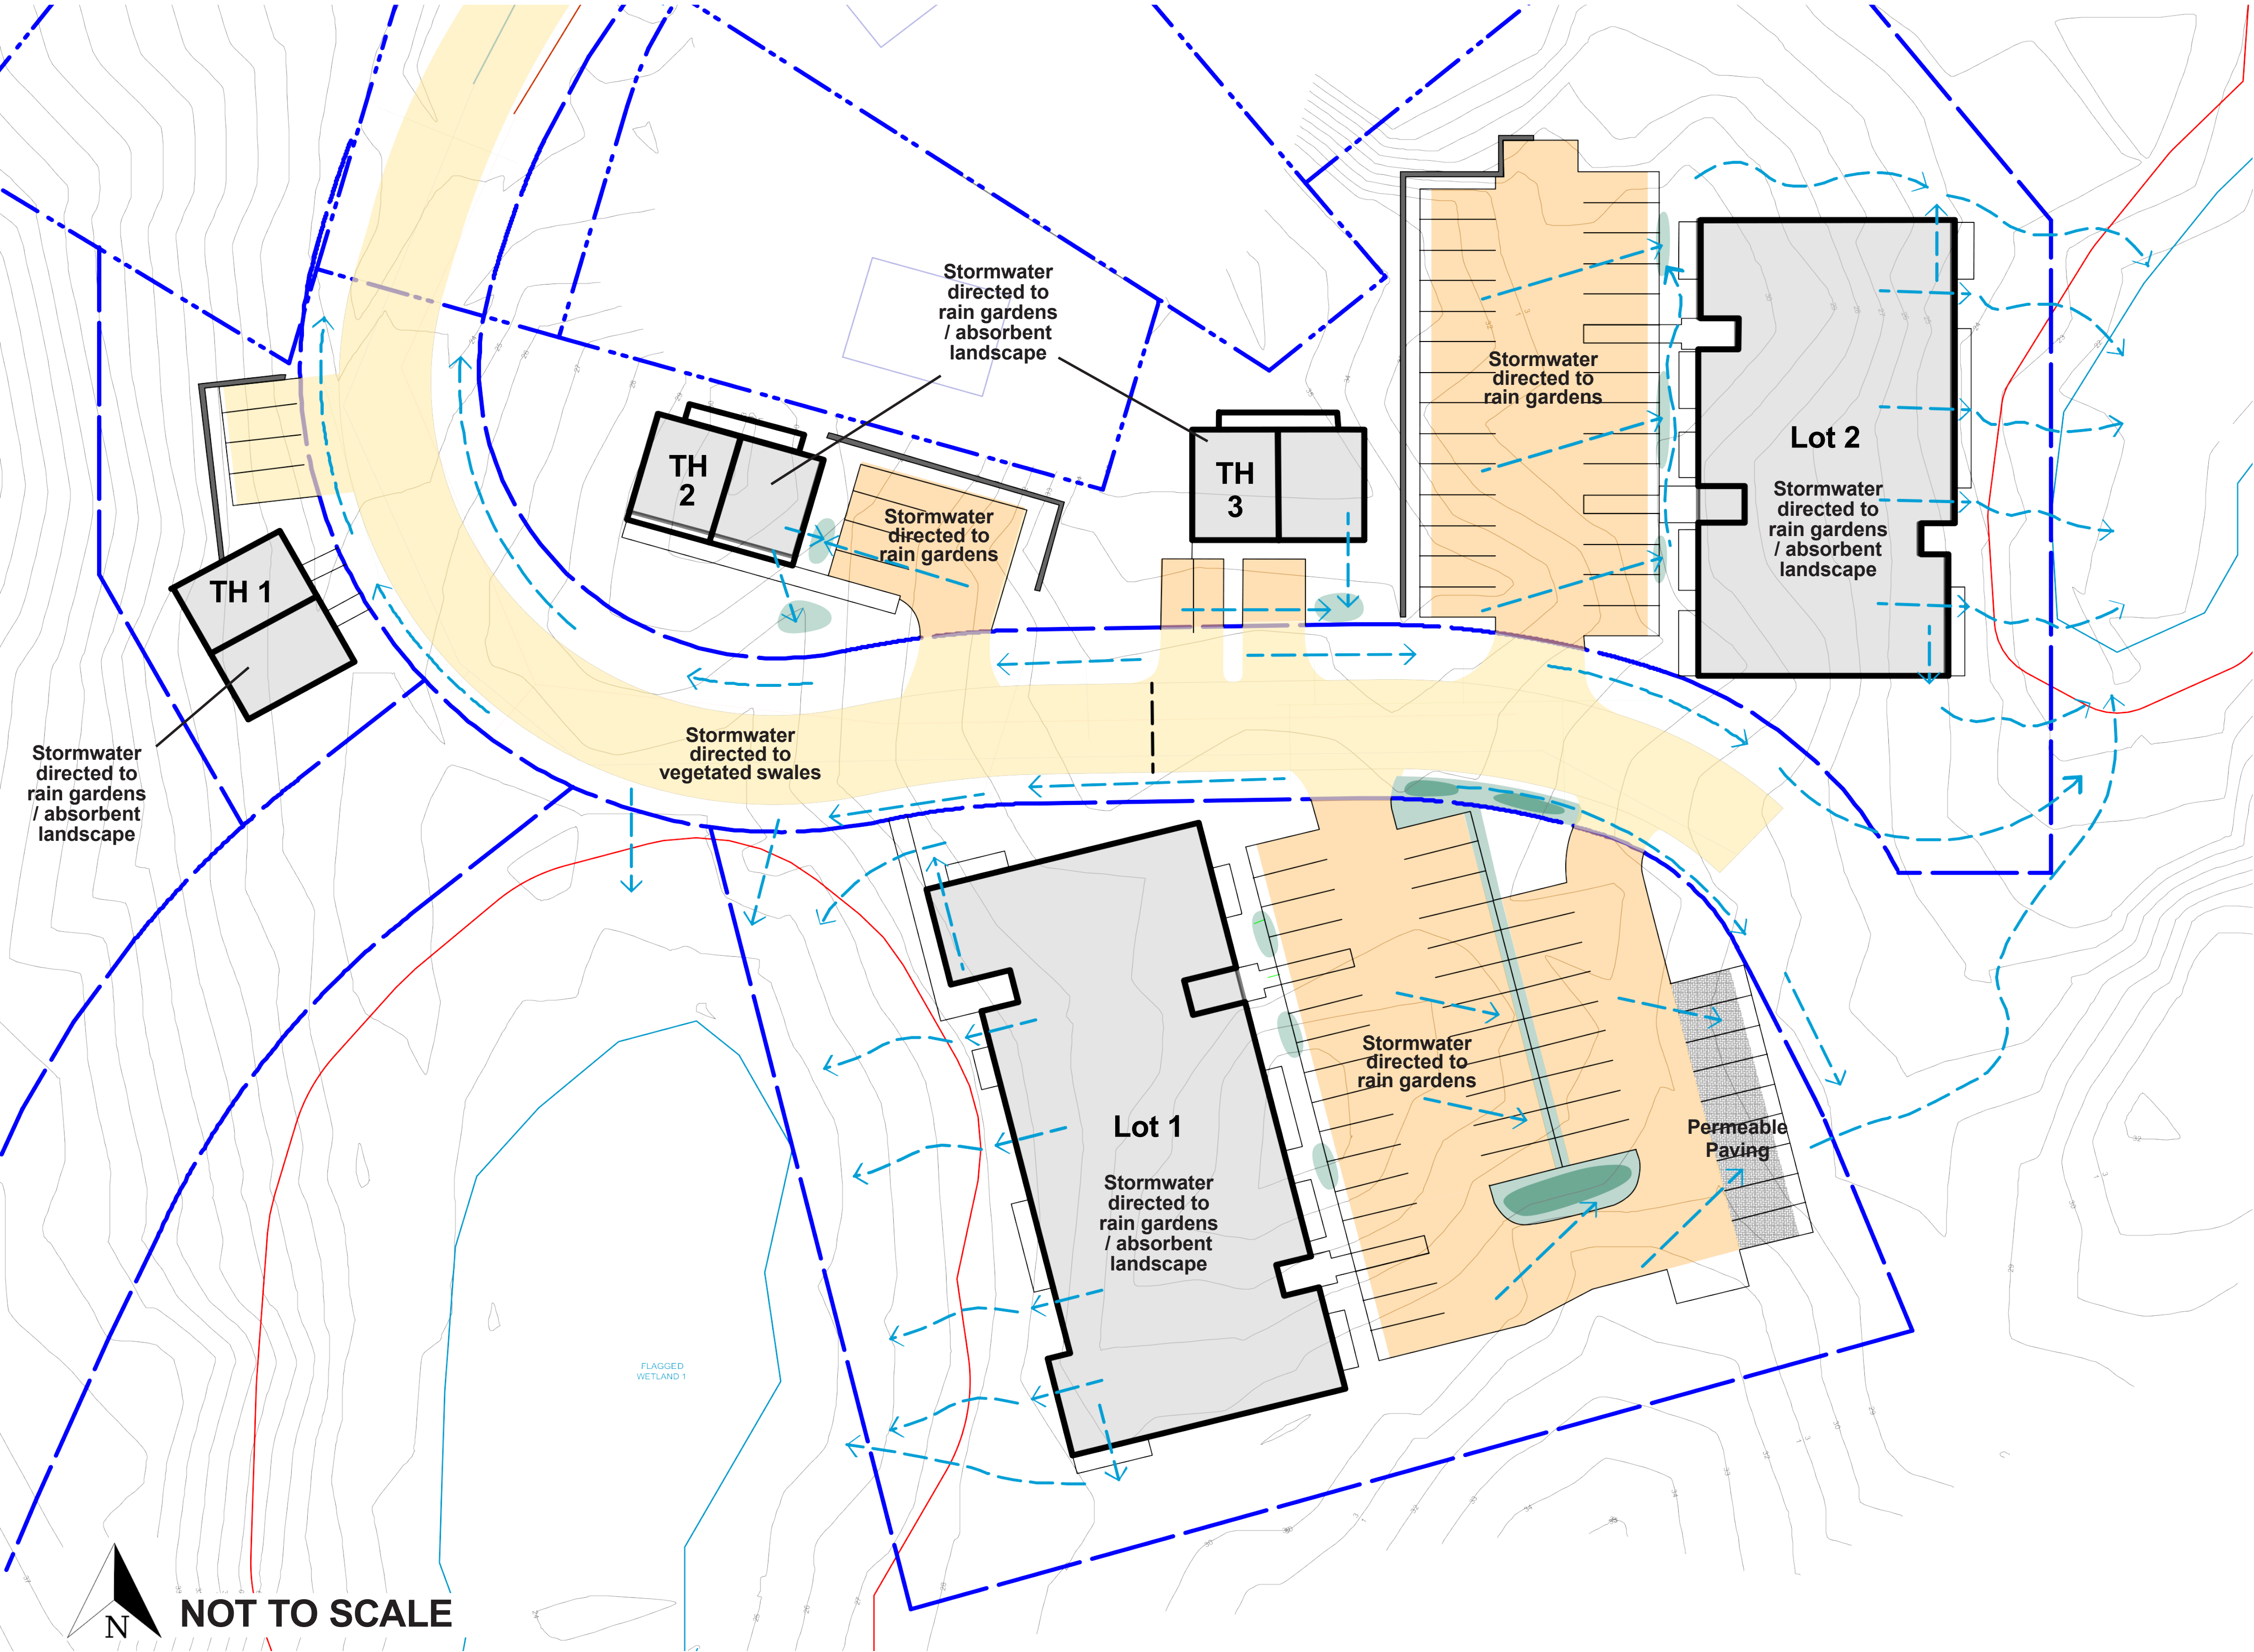

LEGEND

- PROPERTY LINE
- DIRECTION OF FLOW
- RAIN GARDEN ON GRADE
- PERMEABLE UNIT PAVING (PARKING)
- ROOF AREA
STORMWATER RUNOFF DIRECTED TO RAIN GARDENS / ABSORBENT LANDSCAPE
- IMPERVIOUS PAVING AREA - PARKING
- STORMWATER RUNOFF DIRECTED TO RAIN GARDENS
- IMPERVIOUS PAVING AREA - ROAD
- STORMWATER RUNOFF DIRECTED TO ROADSIDE SWALE


LANDSCAPE PLAN




LEGEND

- PROPERTY LINE
- PROPOSED ROCK WALL OR ROCK FACE, HEIGHT VARIES
- RAIN GARDEN ON GRADE
- PROPOSED LANDSCAPE, ESTIMATED DISTURBED AREAS
- PERMEABLE UNIT PAVING (PARKING)
- UNIT PAVING (BUILDING ENTRANCES)
- CAST IN PLACE CONCRETE (TOWNHOME ENTRANCES)
- DECK OR BOARDWALK (ABOVE PROPOSED FINISHED GRADE OF LANDSCAPE)
- ASPHALT (ROAD AND PARKING)
- GRANULAR TRAIL
- LANDSCAPE SECTION
- PROPOSED TREES

LANDSCAPE SECTIONS

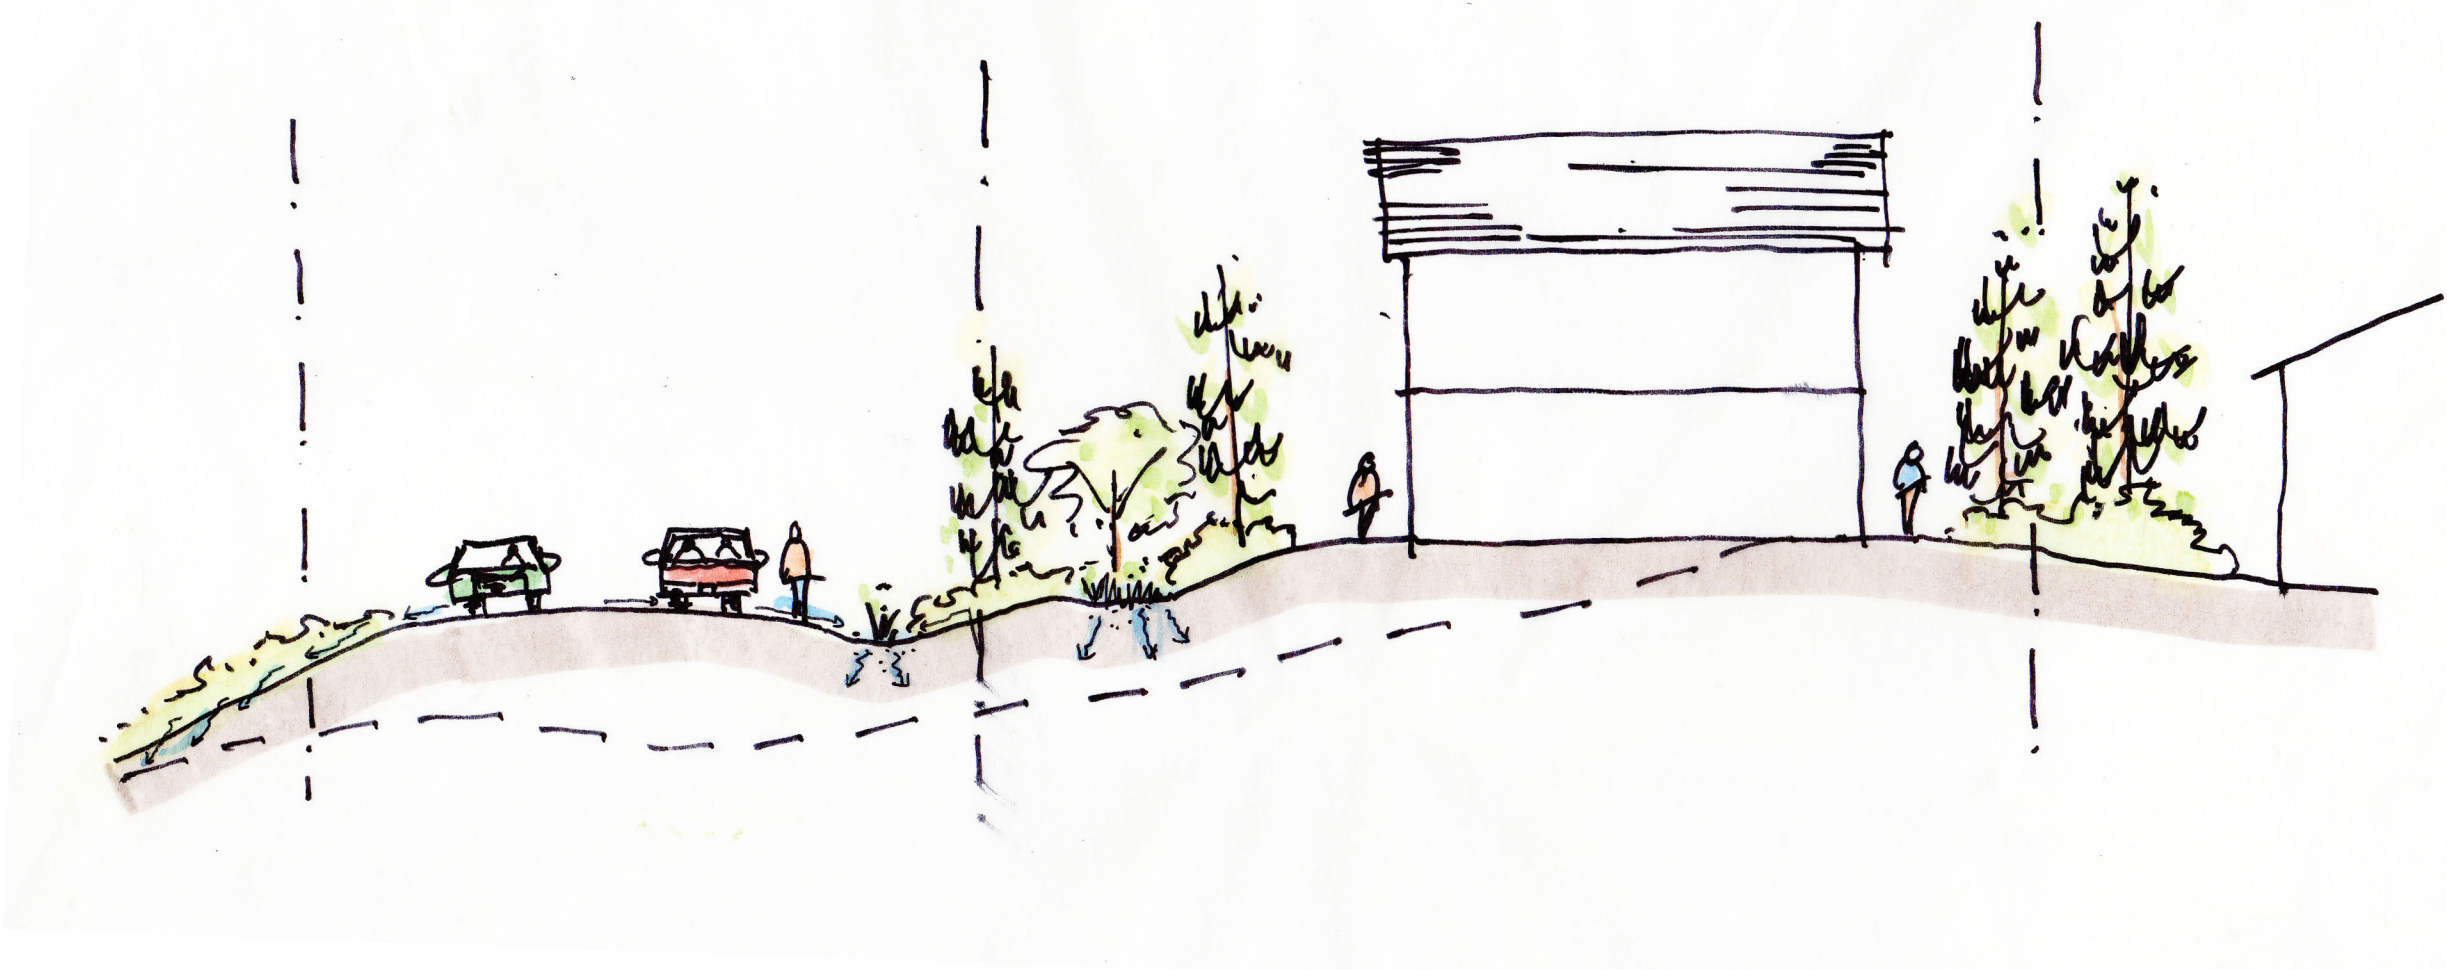


SECTION A - A'

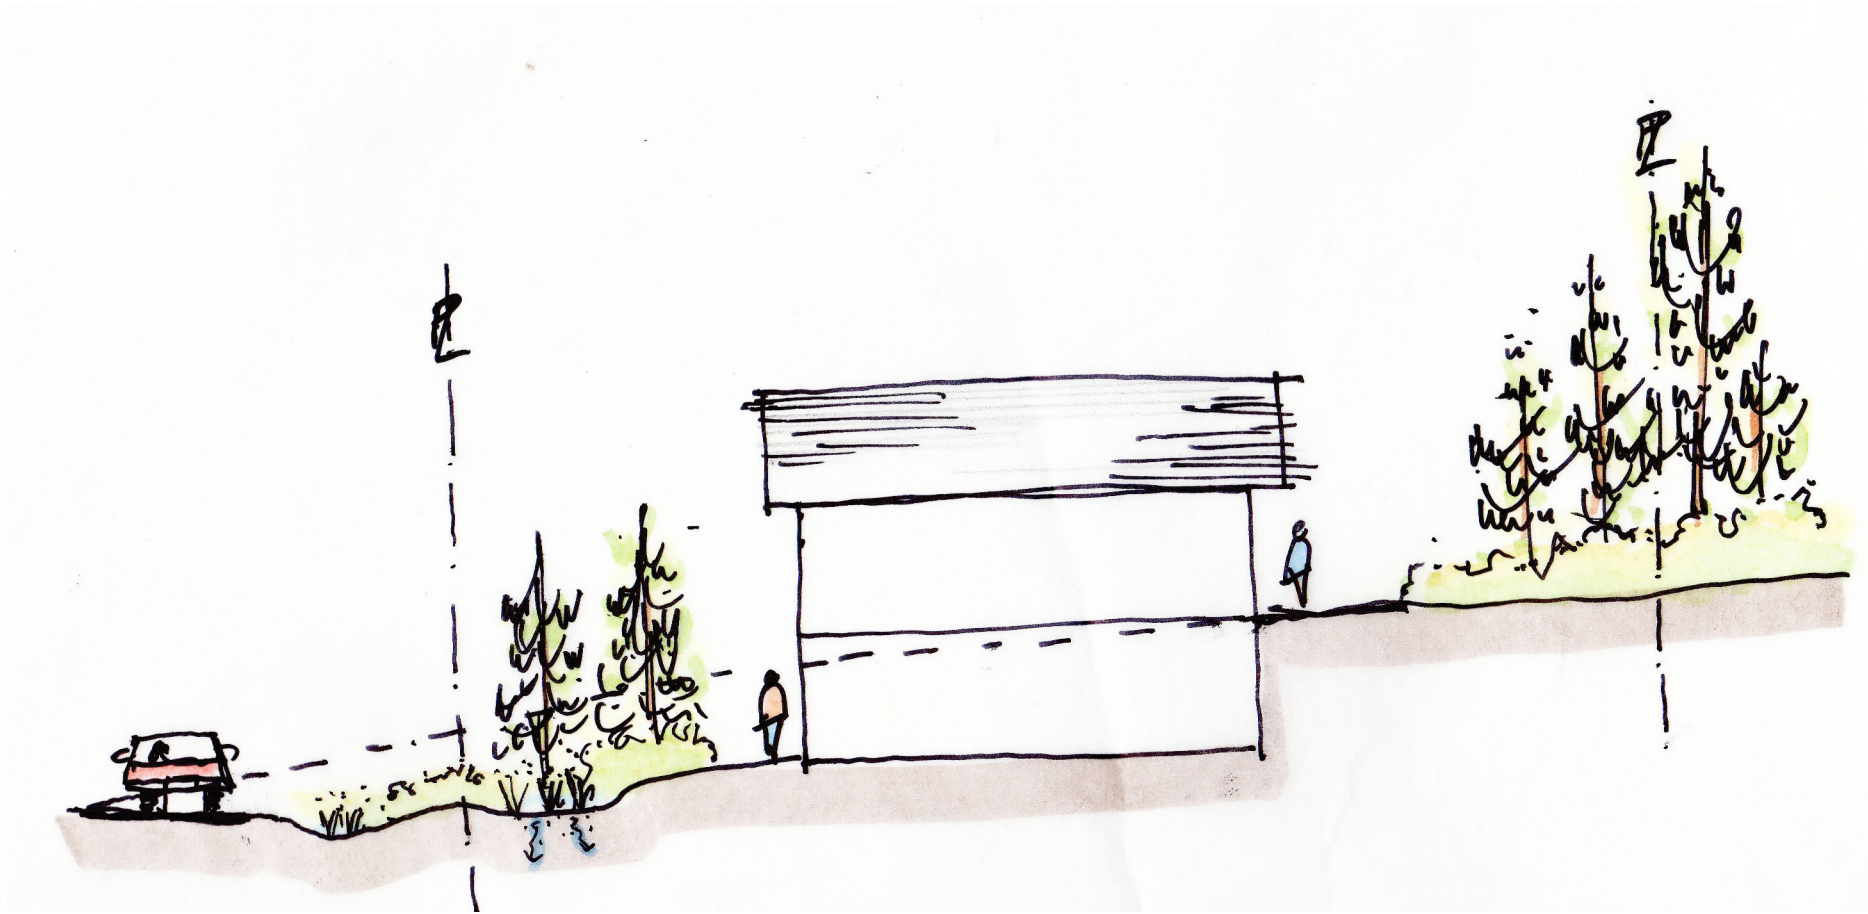


SECTION B - B'




SECTION C - C'

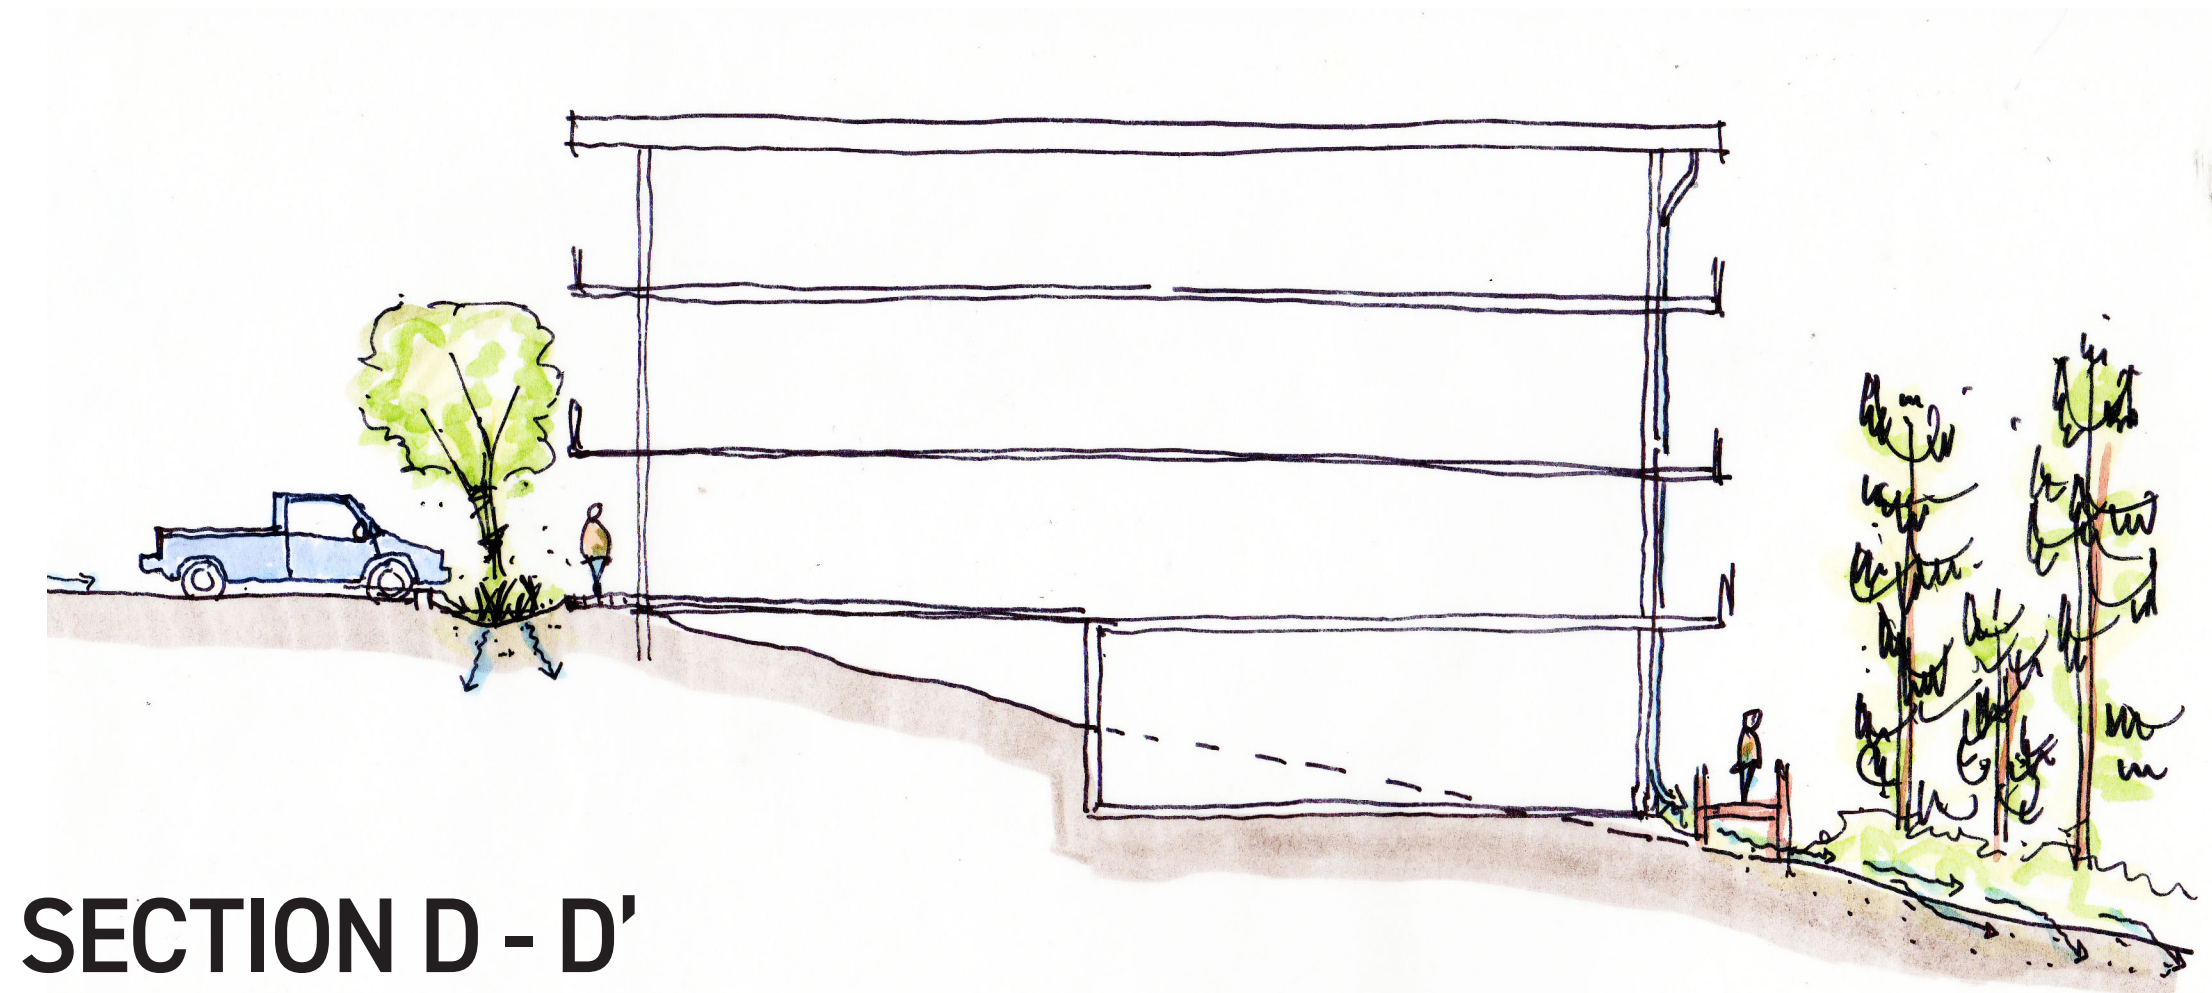

SECTION D - D'

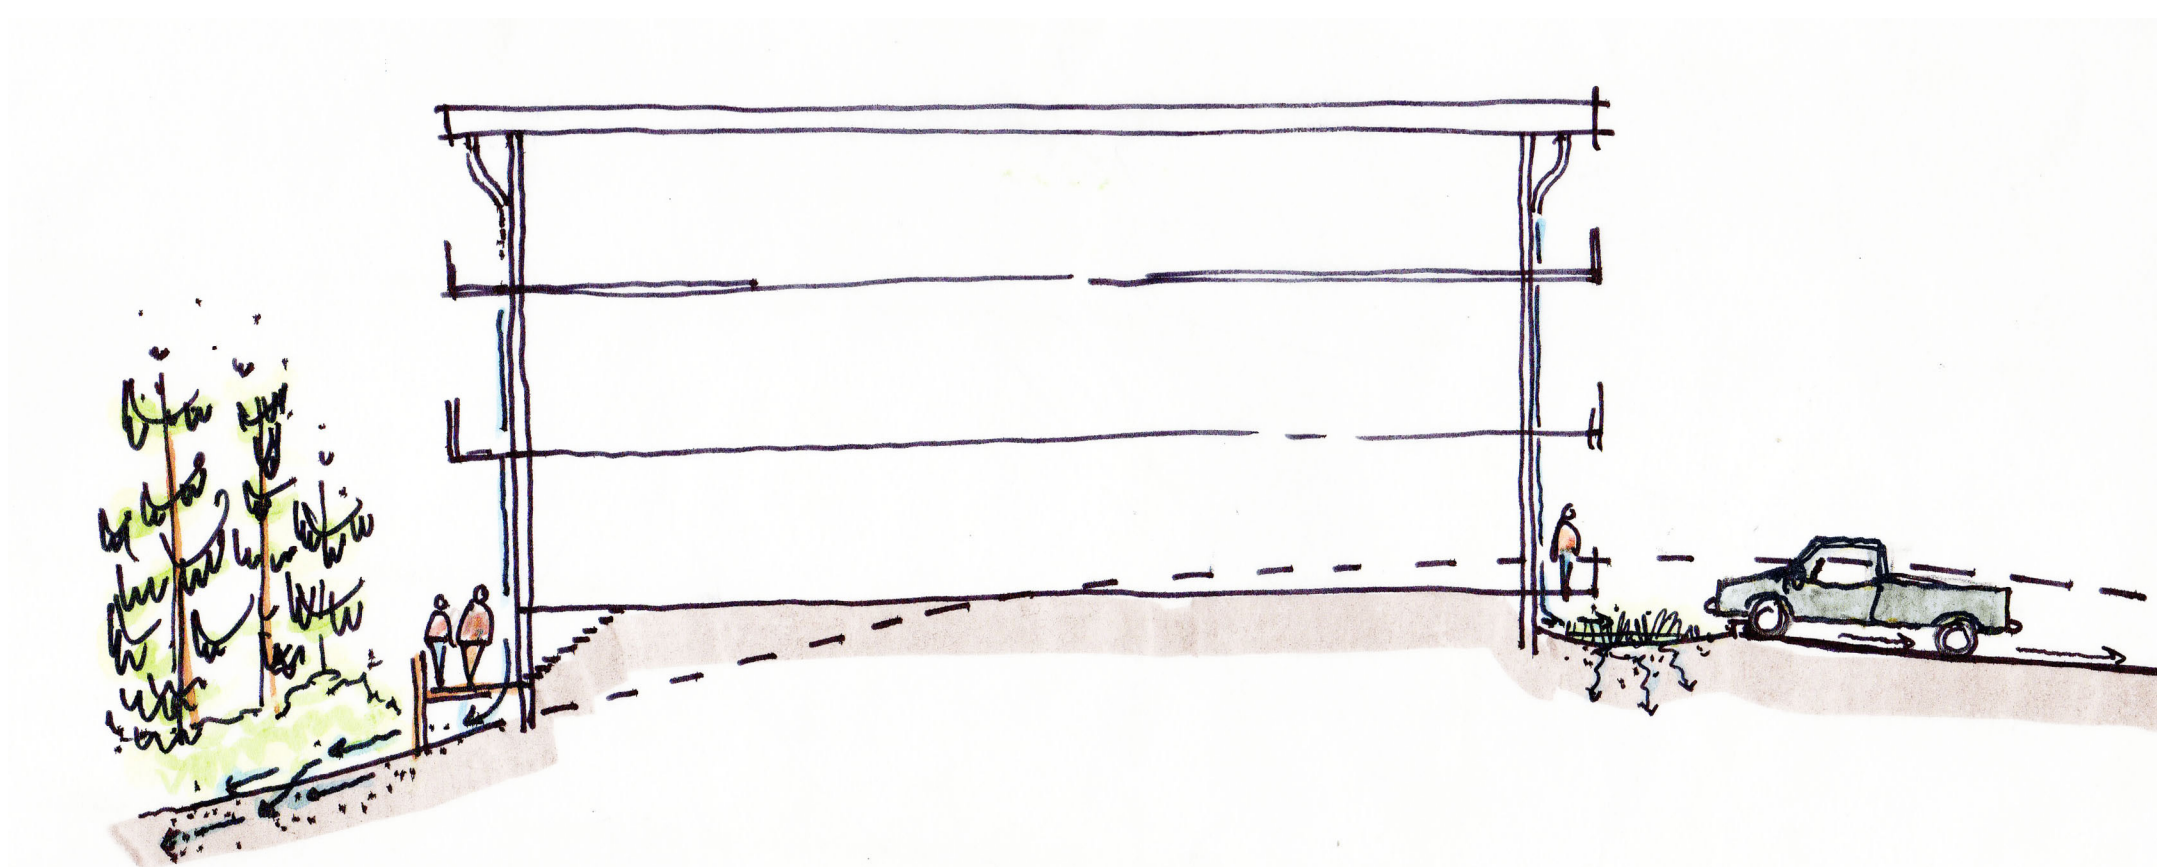

SECTION E - E'

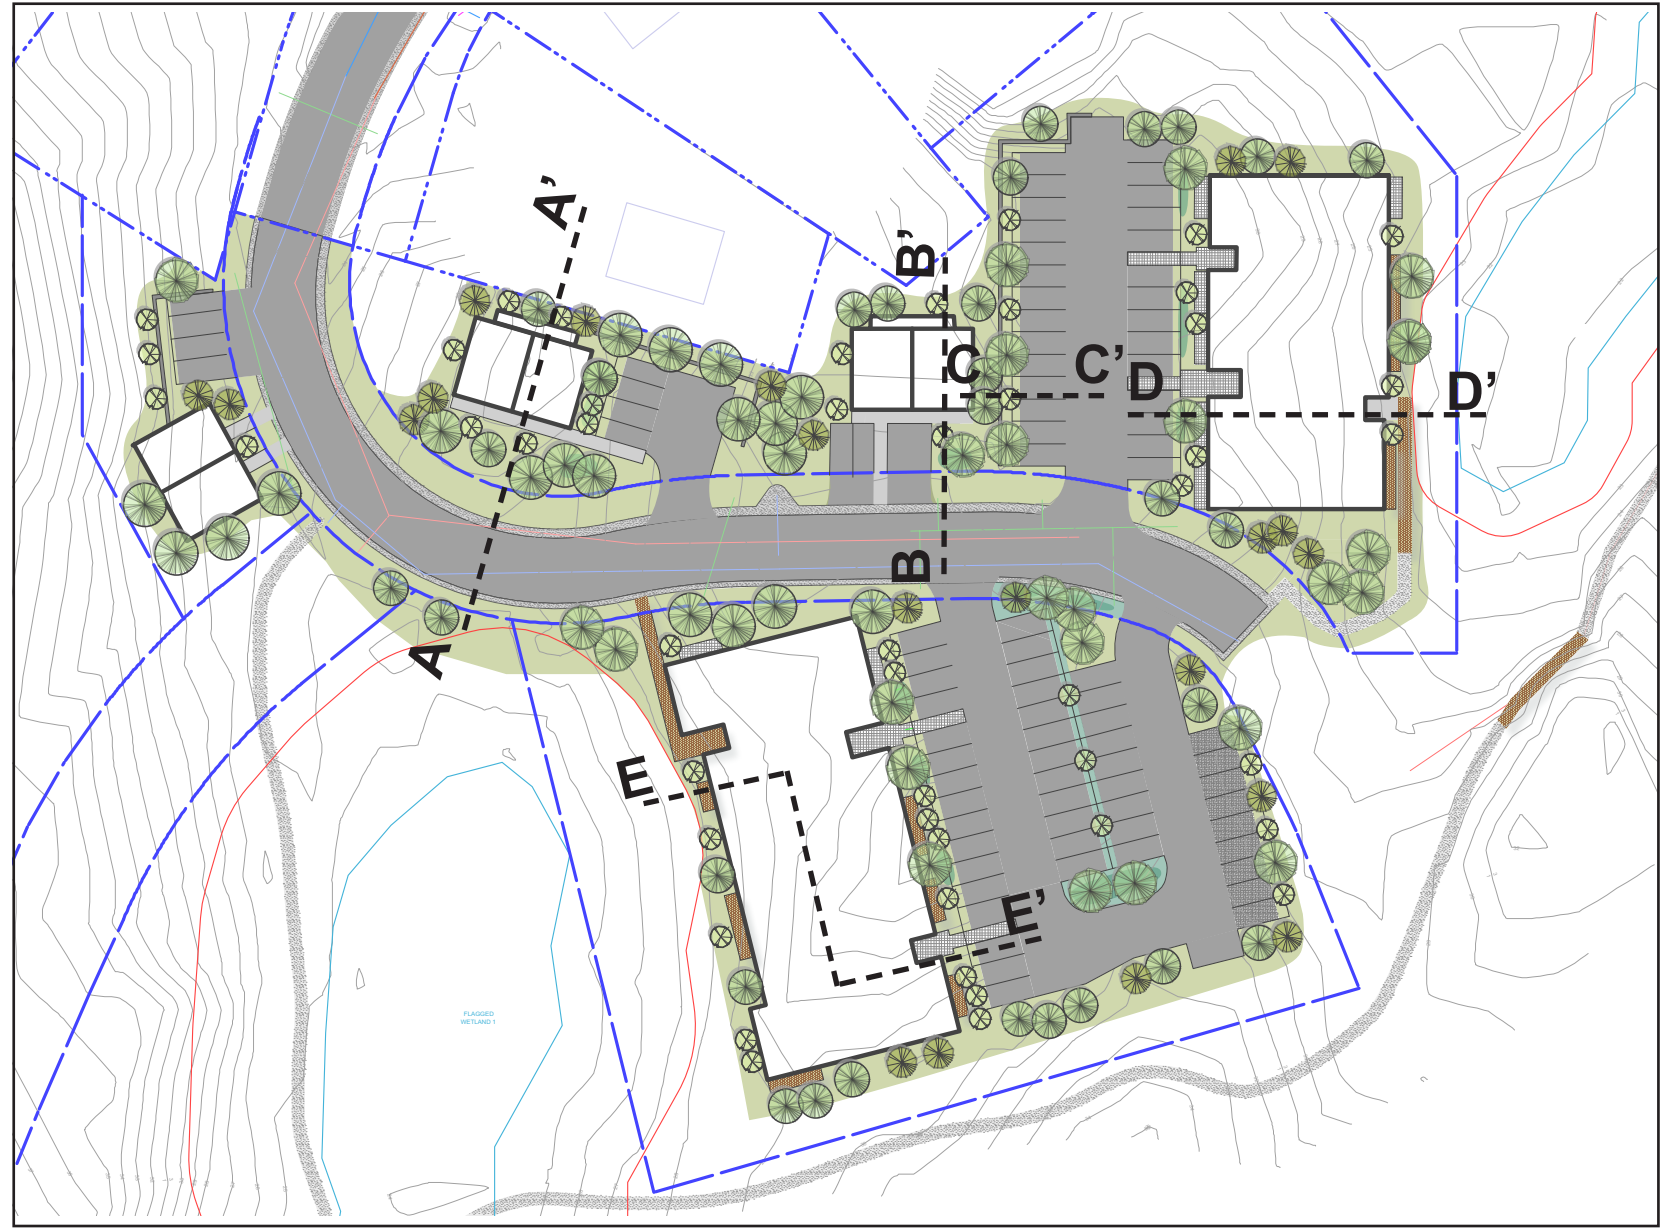

KEY MAP