




BEAM FORM w/ BLEED HOLES

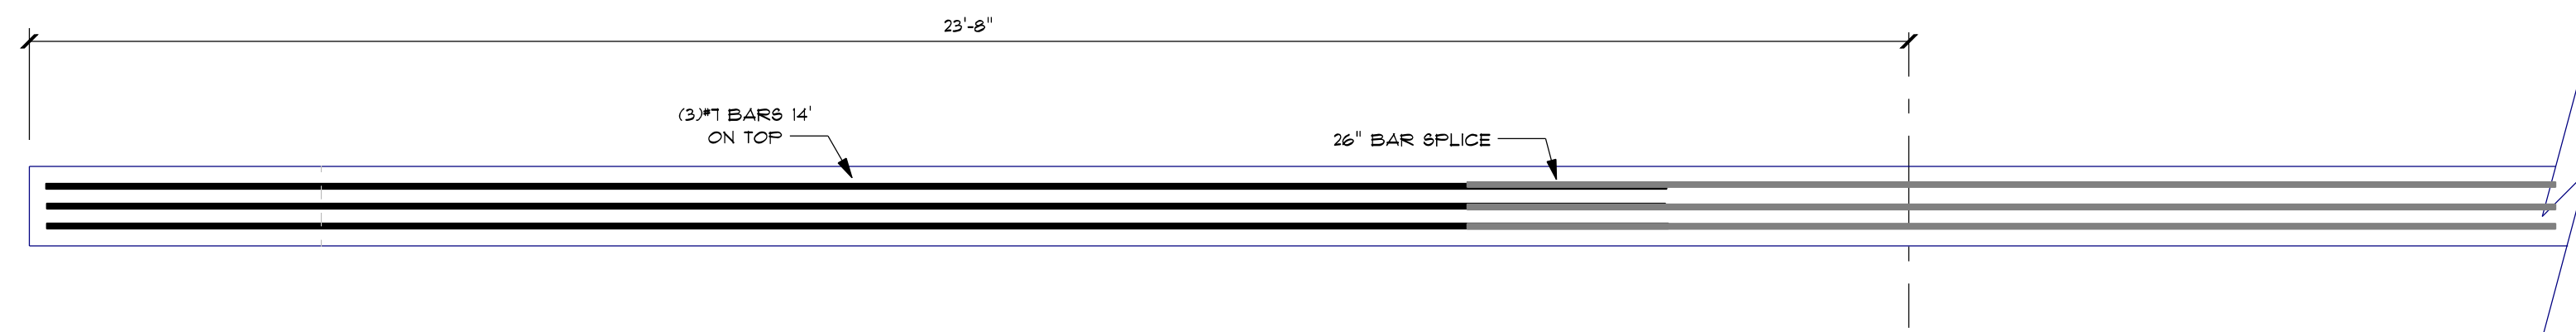

REPAIRED BEAM TOP SECTION

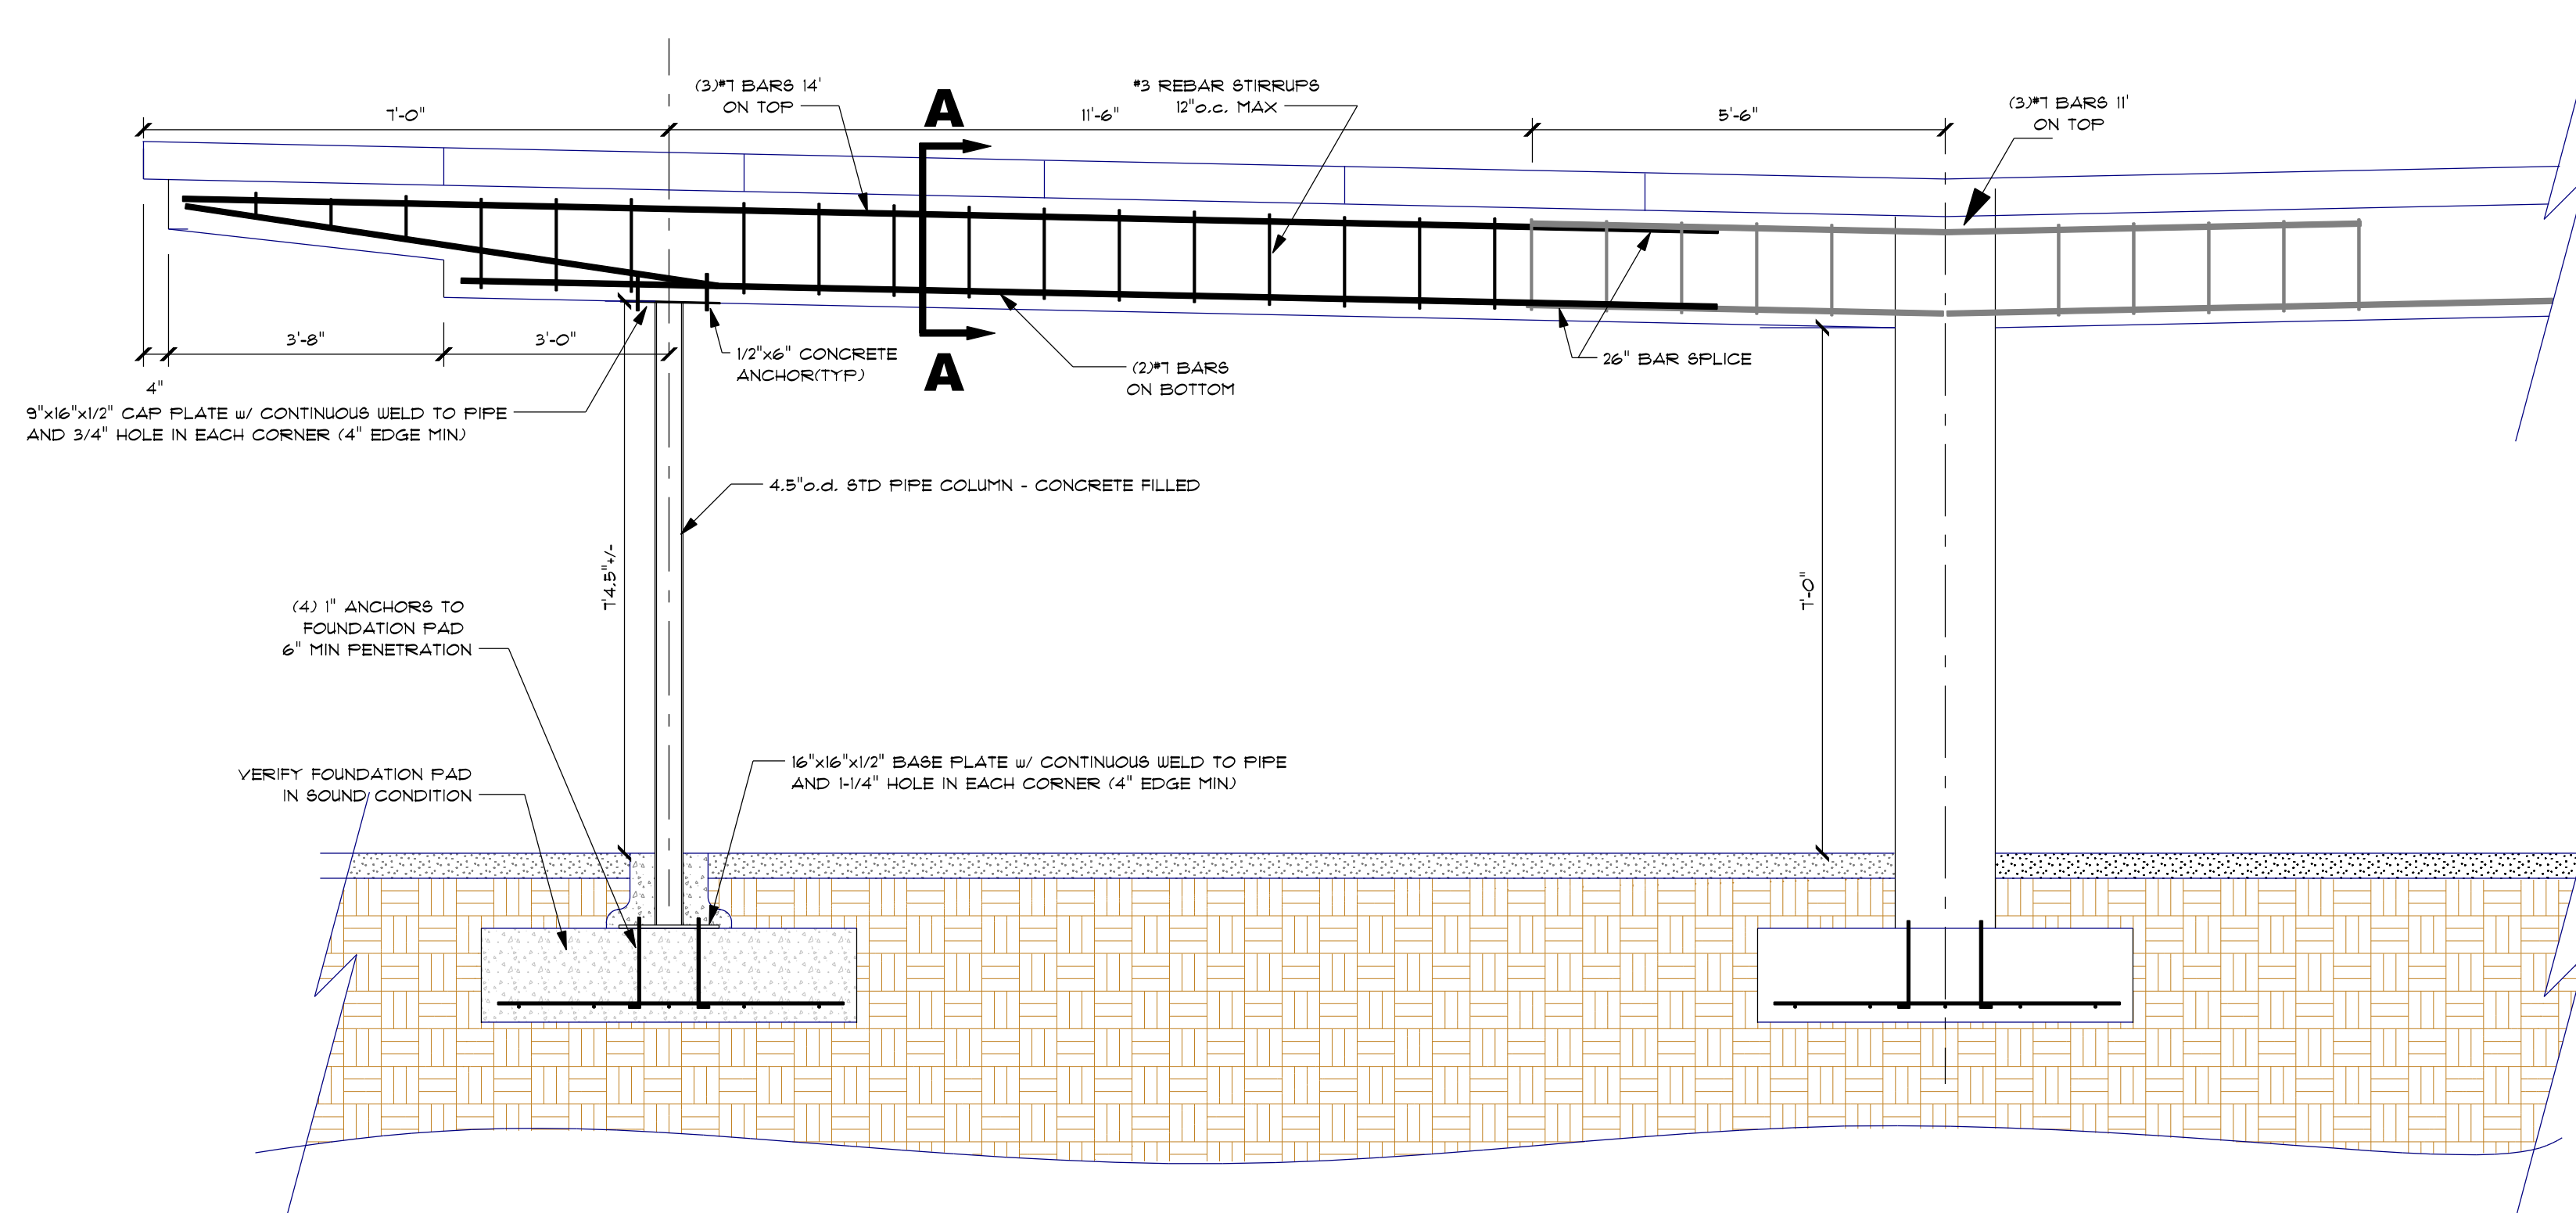

REPAIRED BEAM SIDE SECTION

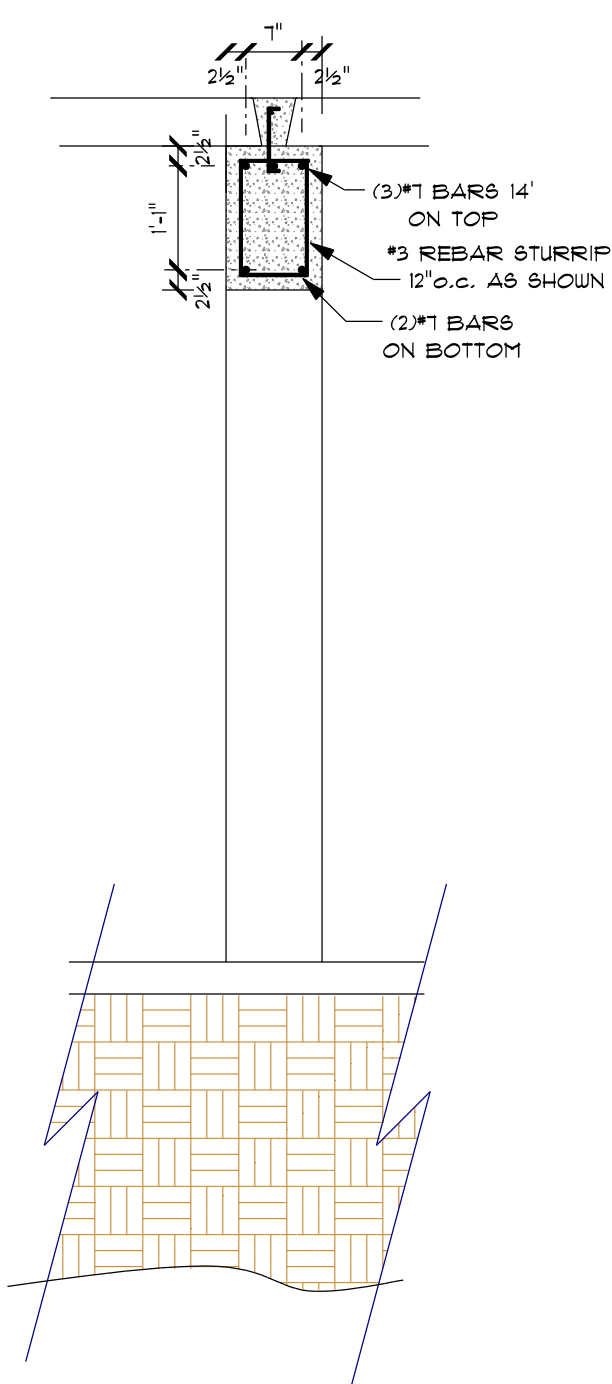

SECTION
A-A

NOTES

- o THESE PLANS ARE DESIGNED TO MEET THE REQUIREMENTS OF THE FLORIDA BUILDING CODE 6th EDITION (2017)
- o CONTRACTOR TO TAKE ALL MEASURES TO BLEED ALL AIR FROM THE THE BEAM CAVITY AND COMPLETELY FILL THE INTENDED SPACE.
- o CONTRACTOR SHALL REPAIR BLEED HOLES AND THE ROOF MEMBRANE AS REQUIRED.

DRAWN BY: WJC		DWG DATE: 6/22/18
These drawings are the property of Marco Pros Inc. Any use of these drawings without their expressed written consent is prohibited by law and will be prosecuted to the full extent of the applicable law.		REV DATE:
		REV DATE:
		REV DATE:
		REV DATE:
		REV DATE:
SCALE: 1/2" = 1'-0"		
BEAM REPAIR DETAILS		
ADMIRALTY HOUSE CONDO 140 SEAVIEW CT MARCO ISLAND, FL 34145		
MARCO PROS DESIGN 1083 N. Collier Blvd #316 Marco Island, FL 34145 (239) 963-7464 MPDESIGN@MARCOPROS.NET		
DWG# CS-01		