


Greenside Venues 2023
Drawn By Cal Graham
Production Manager
t: 07585 112144
e: callum@greensidevenue.co.uk

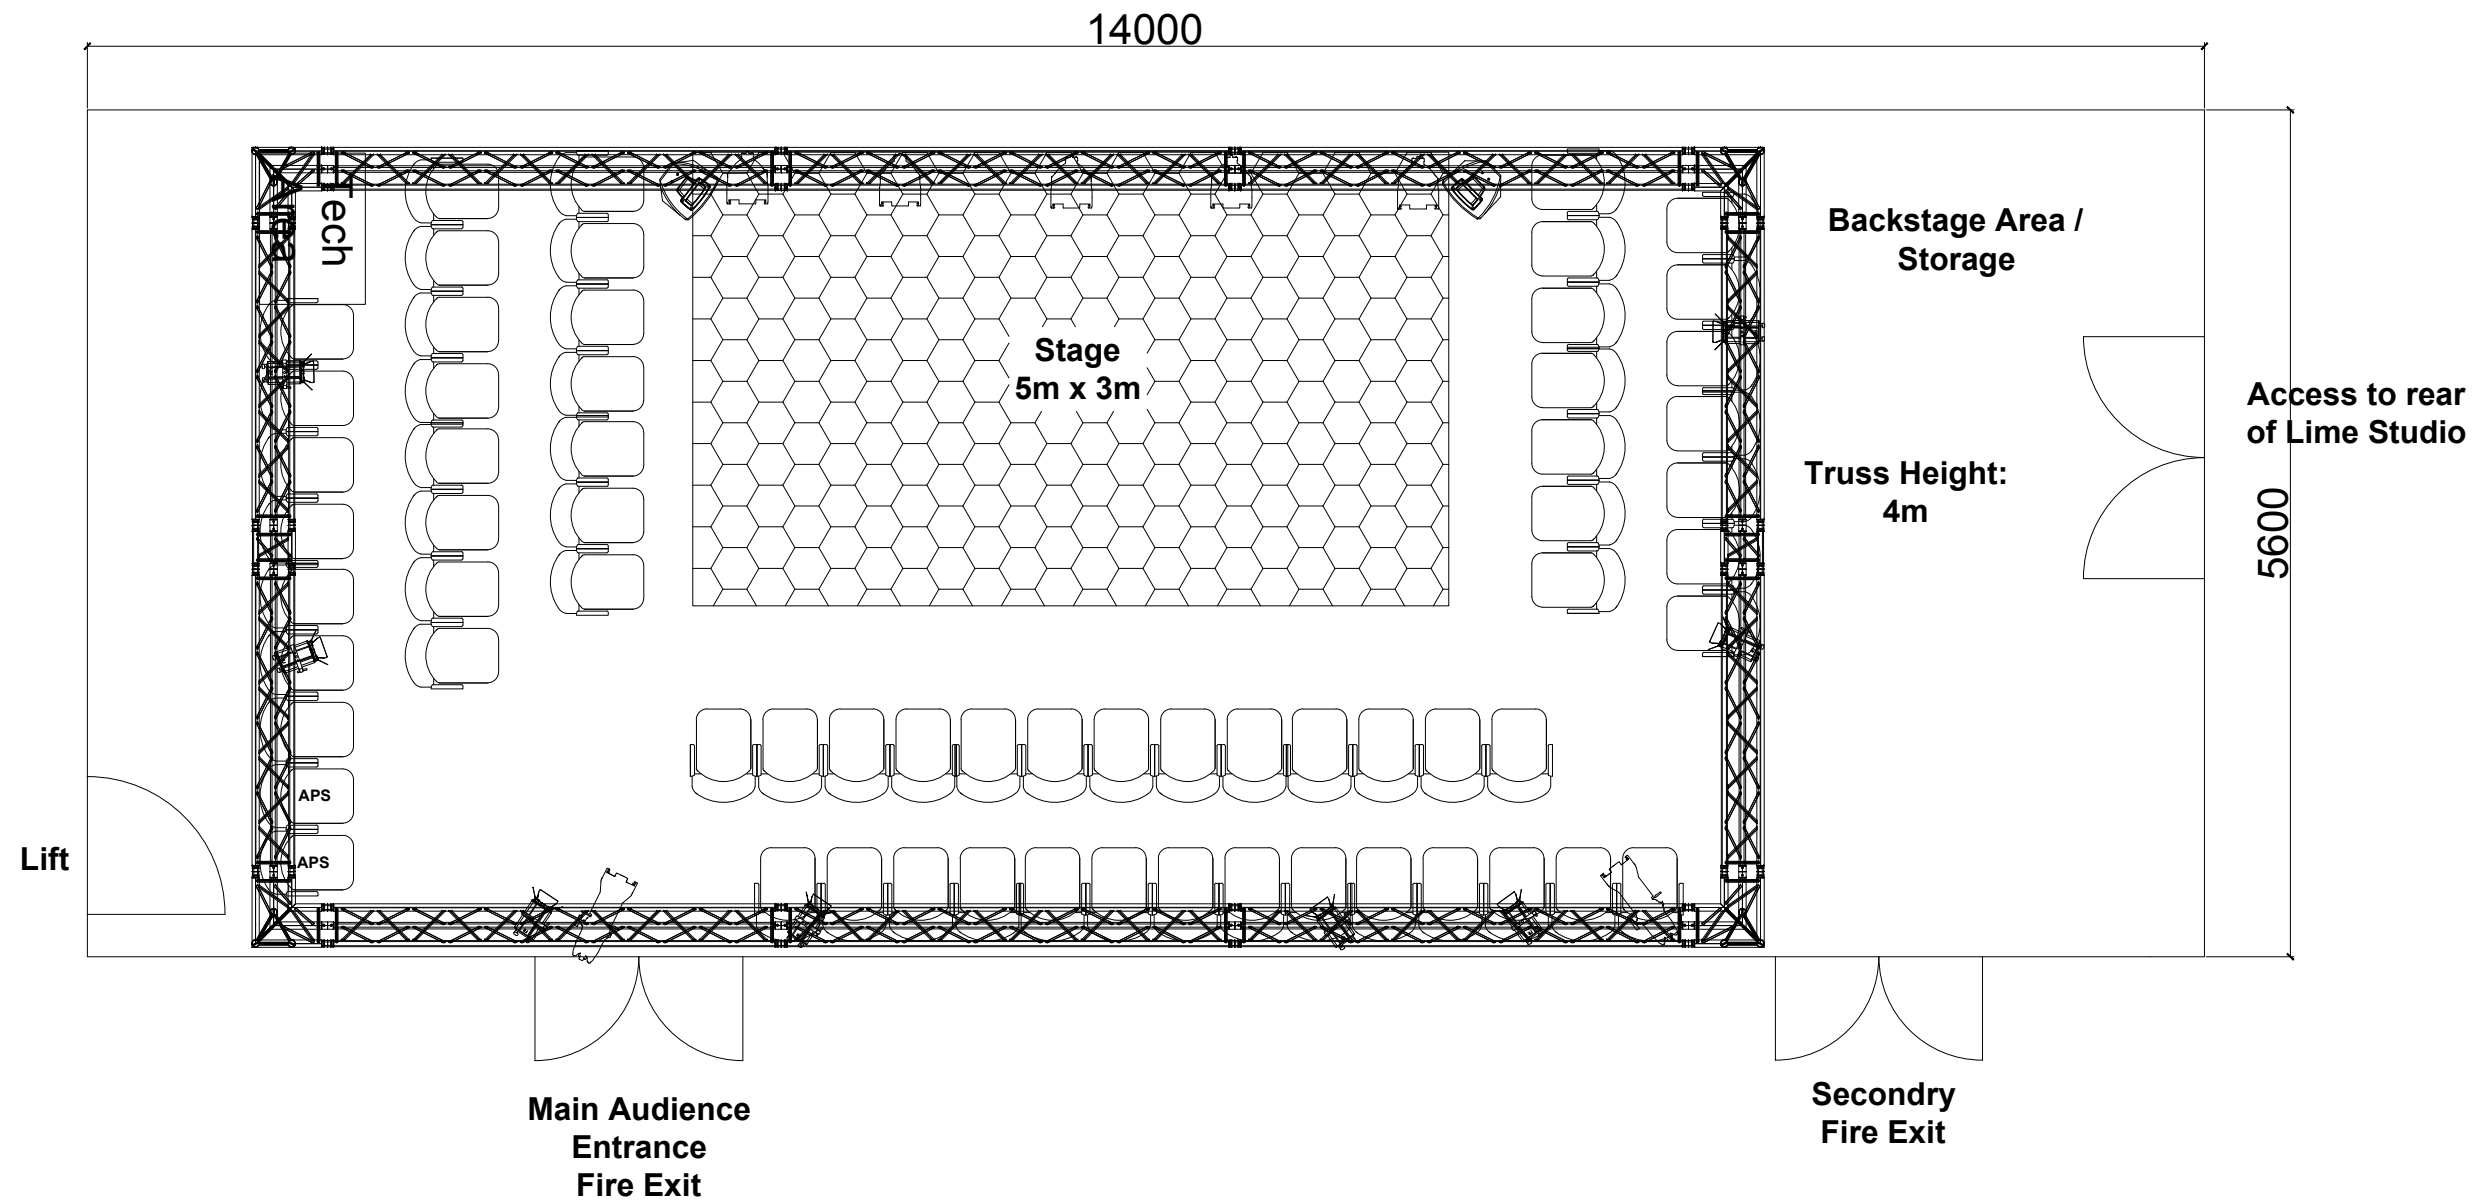

This represents visual concepts & construction suggestions only. It does not replace the knowledge and advice of a licensed structural engineer. The designer is unqualified to determine the structural appropriateness of this design and will not assume responsibility for improper engineering or use

Venue:
Greenside @ George St.

Address: Welcomme East
Royal Society of
Edinburgh

Title:
New Jade Studio

Date: 19/08/24 Scale: 1:50 @ A3

Designed By: Cal Graham

Drawing No: 1 of 1 Rev: 1.2

Copyright: Greenside Venues Ltd. © 2024