


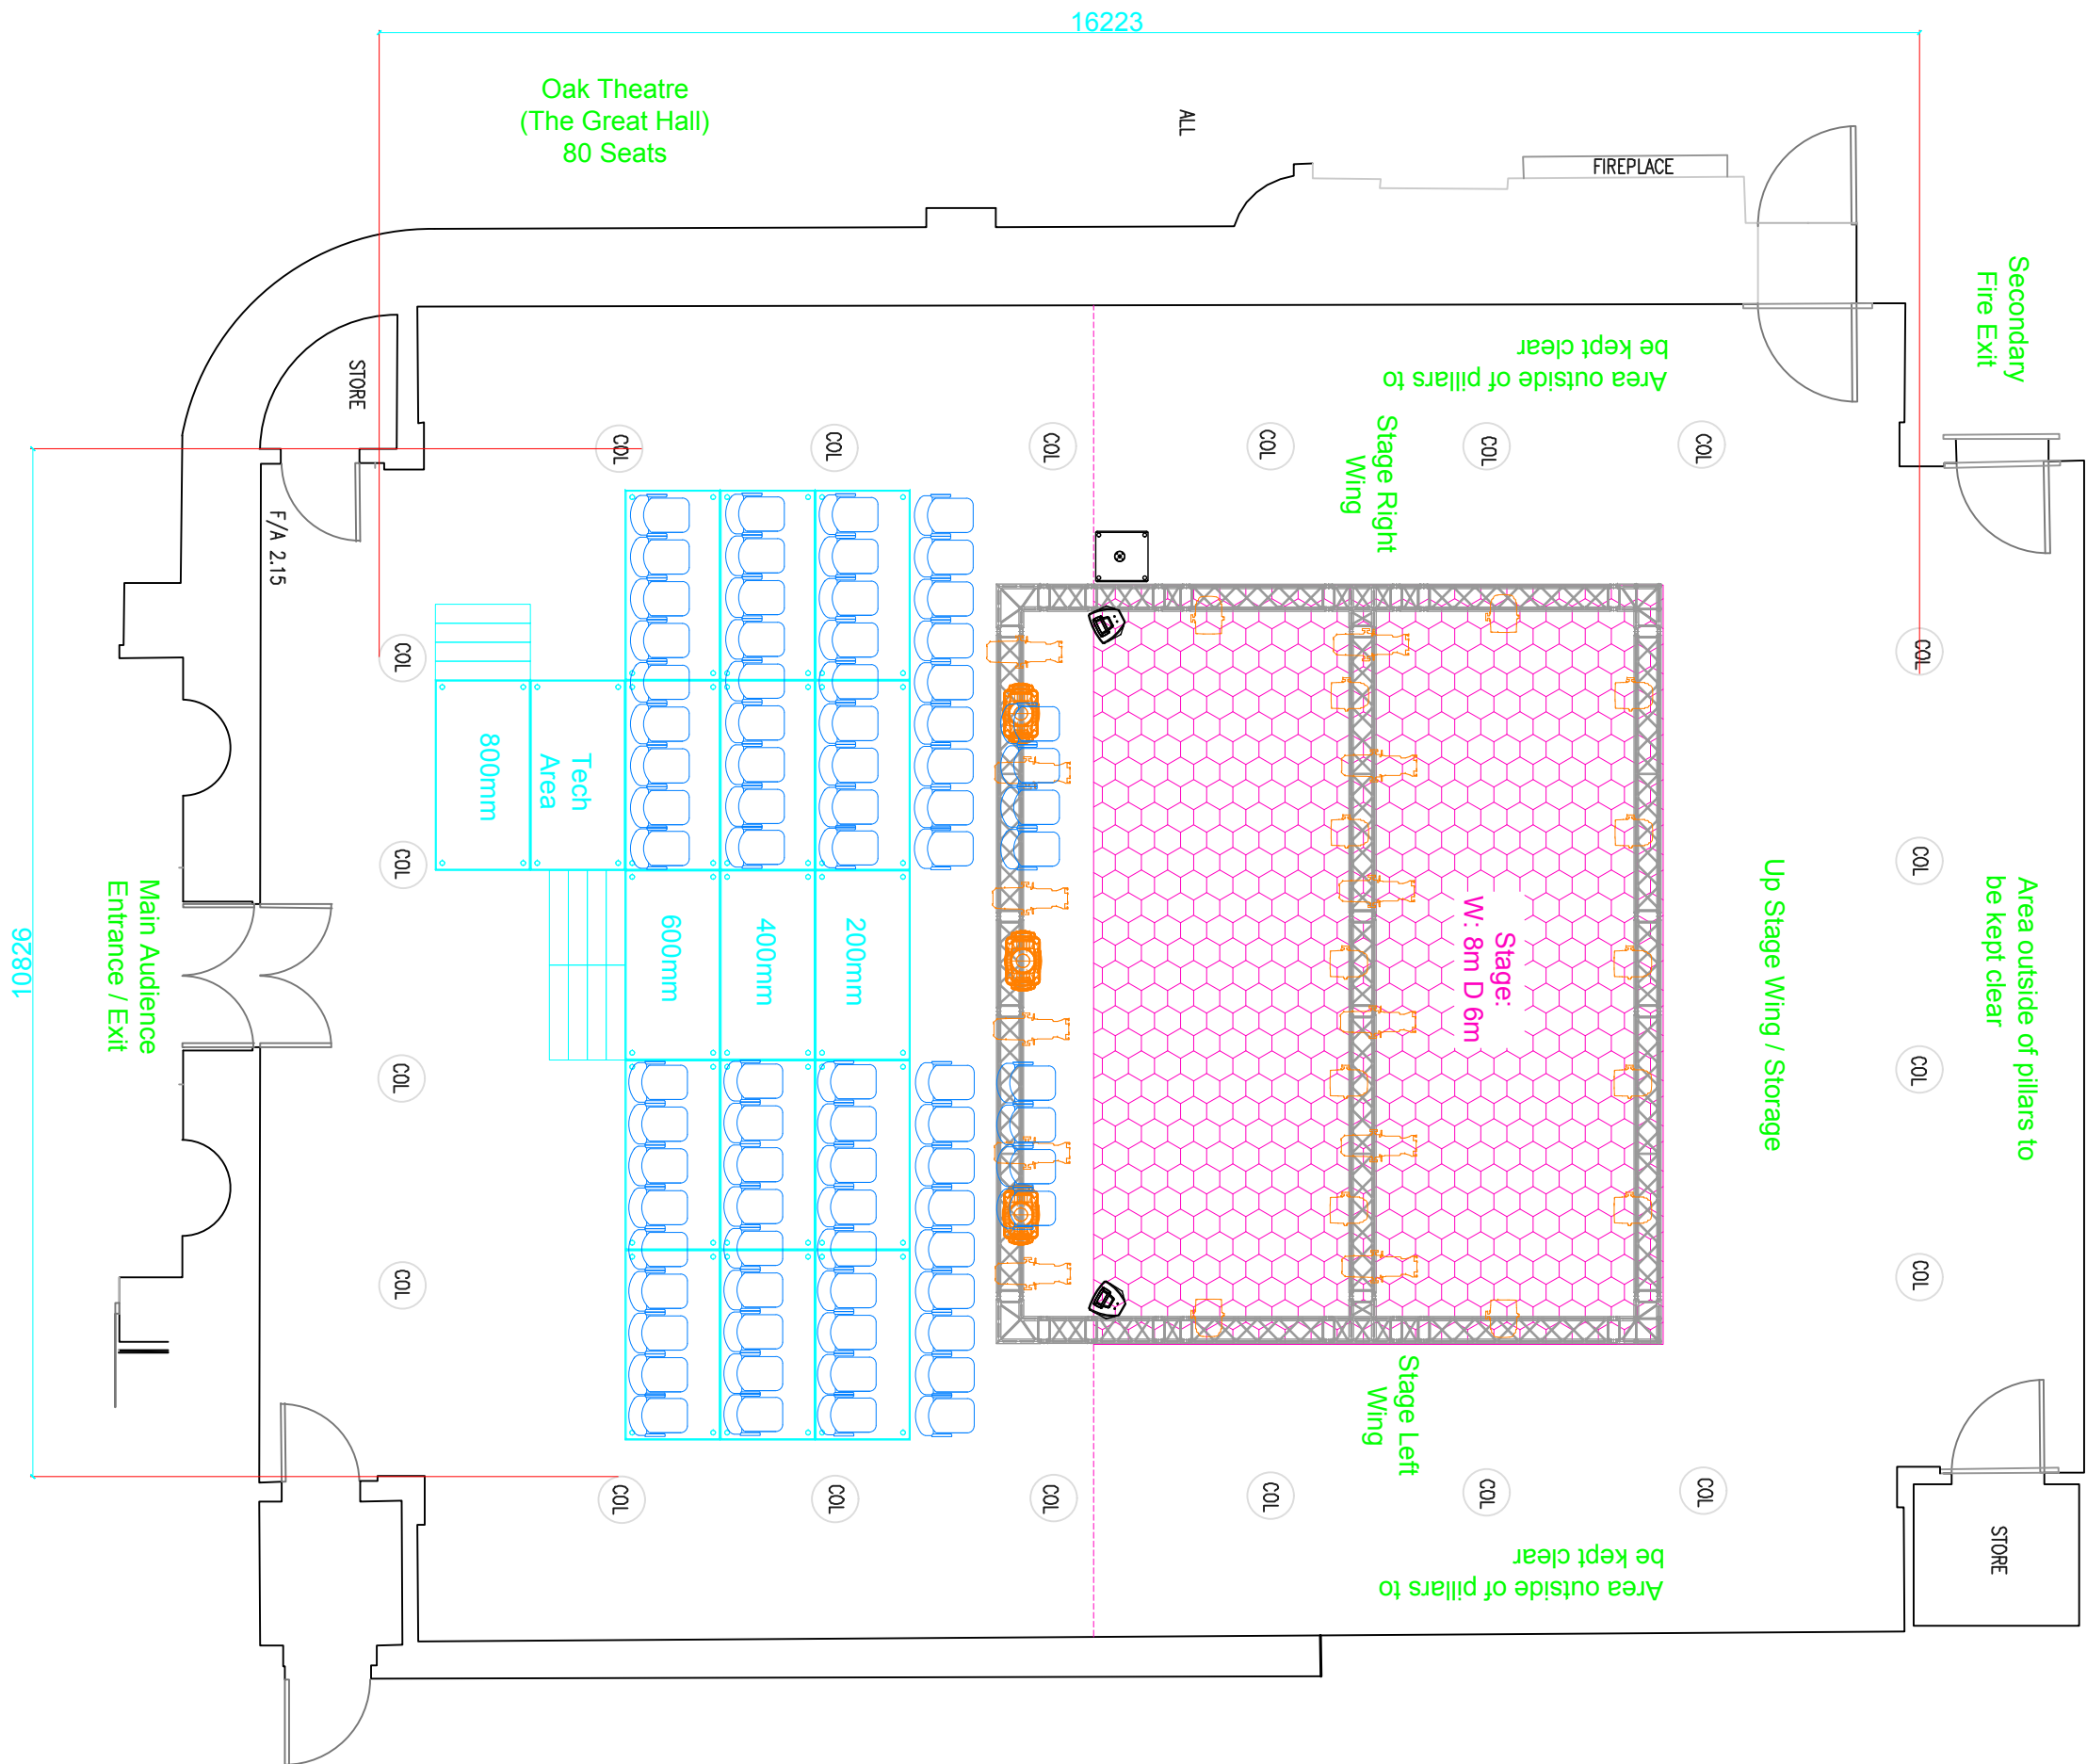

t: 07585 112144
e: callum@greensidevenue.co.uk

This represents visual concepts & construction suggestions only. It does not replace the knowledge and advice of a licensed structural engineer. The designer is unqualified to determine the structural appropriateness of this design and will not assume responsibility for improper engineering or use

Venue:
Greenside @ Queen Street

Address:
Royal College of Physicians,
11 Queen Street
Edinburgh
EH2 1JQ

Title:
Oak Theatre

Date: 14.08.2026 Scale: 1:75 @ A3

Designed By: Cal Graham

Drawing No: QS-001 Rev: 2.1

Copyright: Greenside Venues Ltd. © 2026