


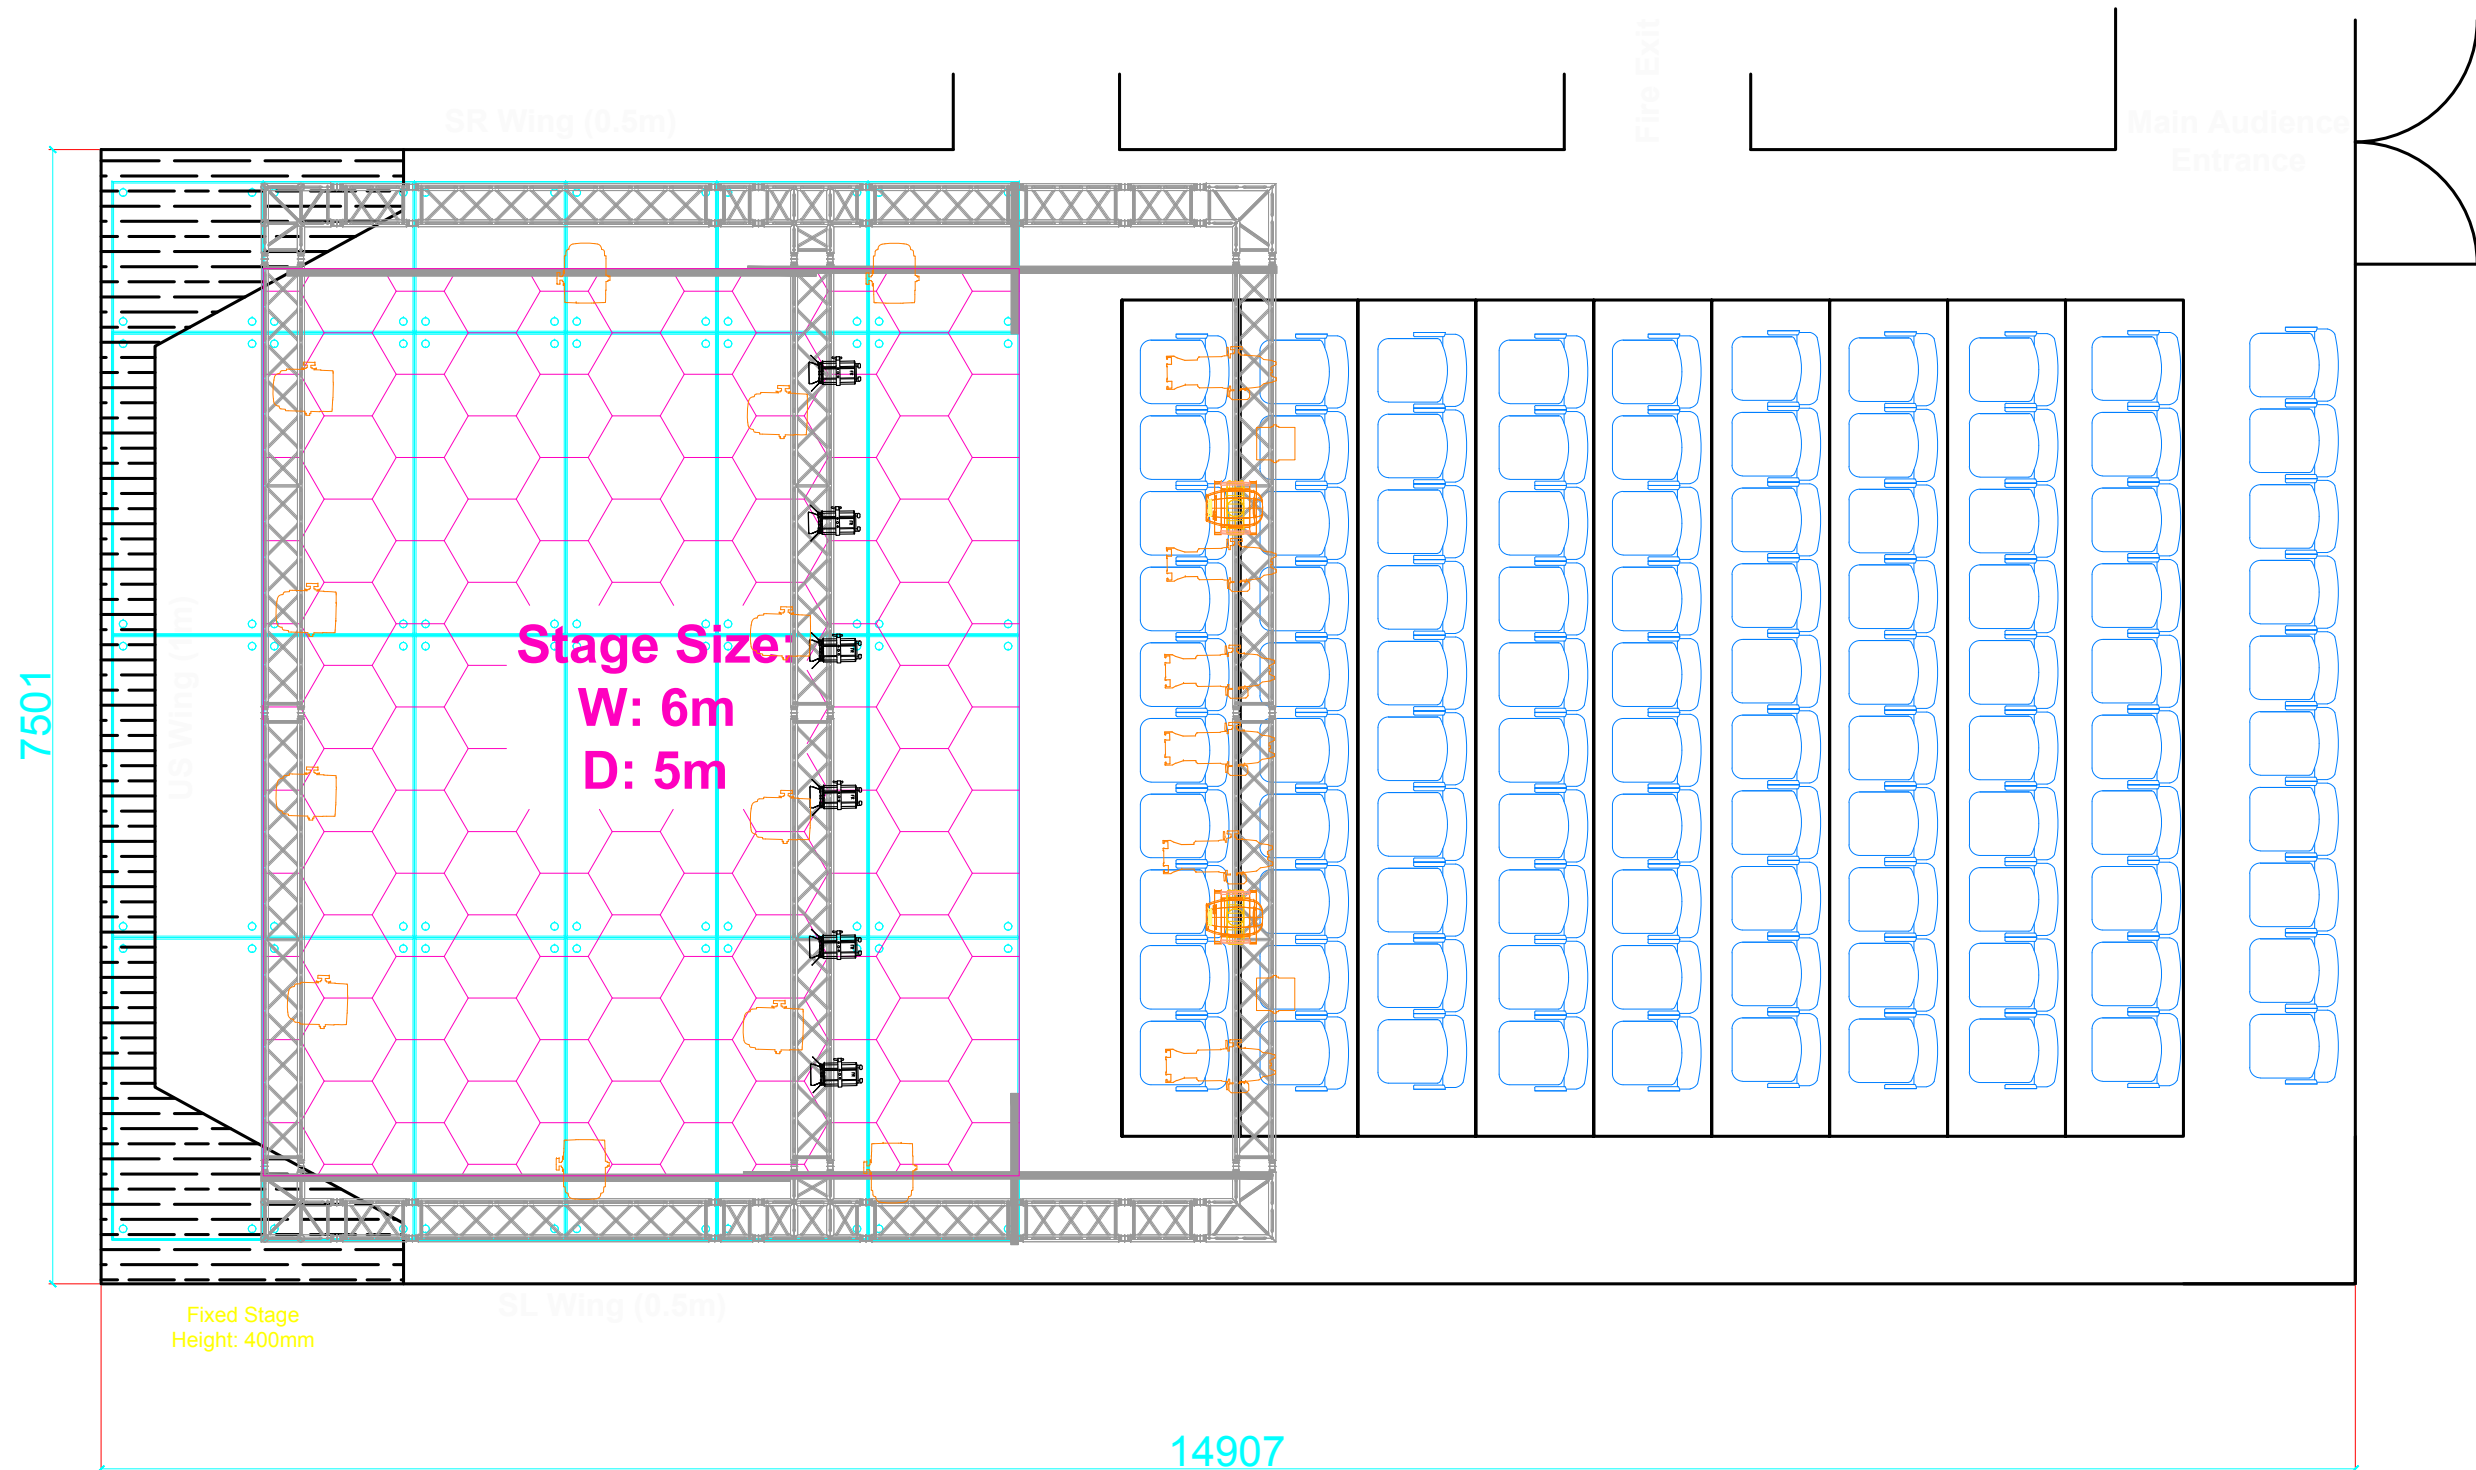

Greenside Venues 2026
Drawn By Cal Graham
Production Manager
e: callum@greensidevenue.co.uk

This represents visual concepts & construction suggestions only. It does not replace the knowledge and advice of a licensed structural engineer. The designer is unqualified to determine the structural appropriateness of this design and will not assume responsibility for improper engineering or use

Venue:
Greenside @ George St.

Address:
Royal Society of Edinburgh

Title: Forest Theatre
Performer Pack Drawing

Date: 12/10/25 Scale: 1:30 @ A3

Designed By: Cal Graham

Drawing No: Rev:
1 of 1 1.1

Copyright: Greenside Venues Ltd. © 2025