


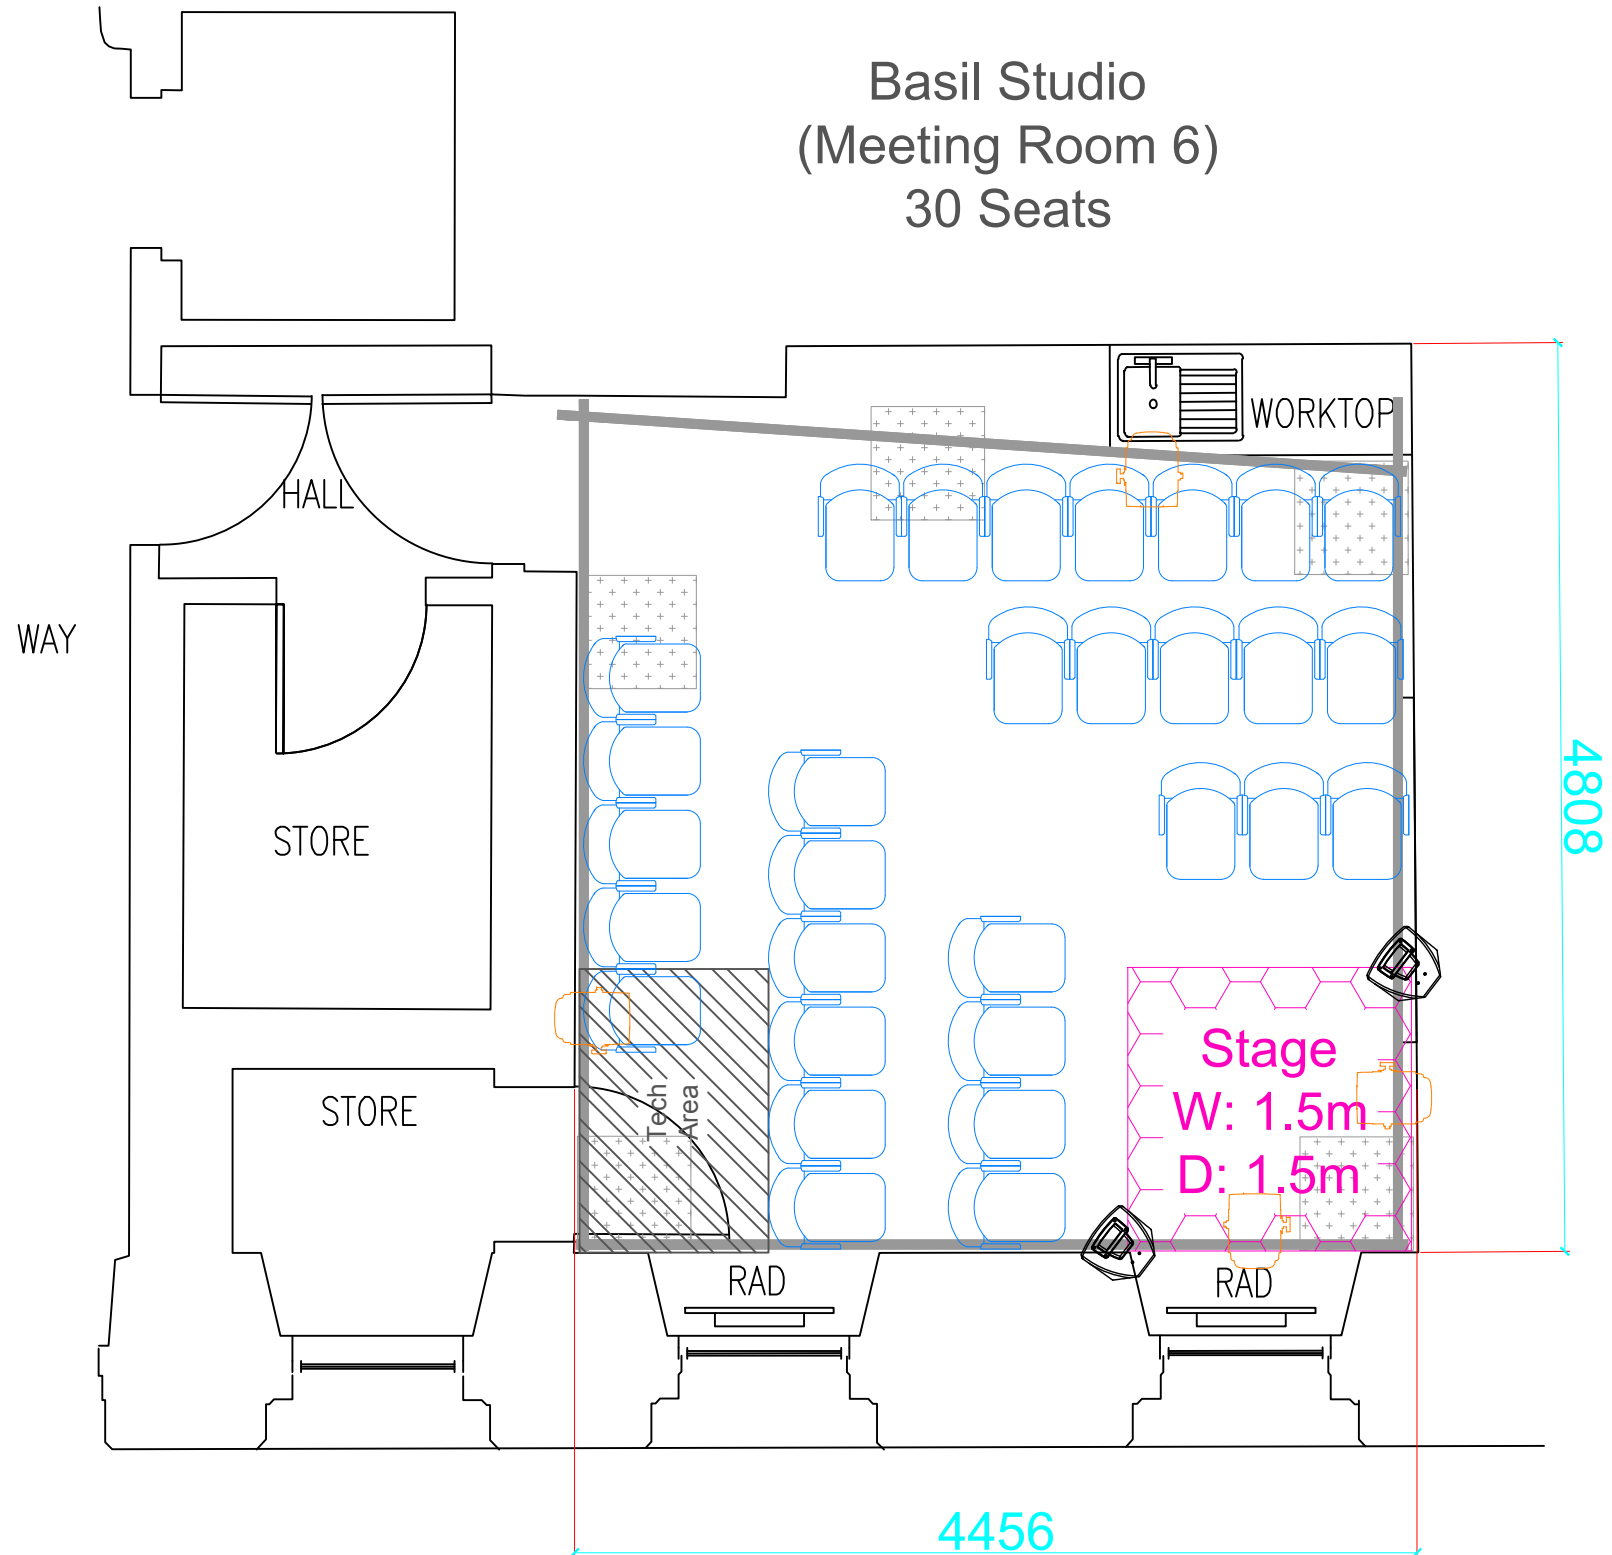

Drawn by: Cal Graham
t: 07585 112144
e: callum@greensidevenue.co.uk

This represents visual concepts & construction suggestions only.
It does not replace the knowledge and advice of a licensed structural engineer.
The designer is unqualified to determine the structural appropriateness of this design and will not assume responsibility for improper engineering or use

Venue:
Greenside @ Queen Street

Address:
Royal College of Physicians,
11 Queen Street,
Edinburgh,
EH1 1JQ

Title:
Basil Studio

Date: 12/08/26 Scale: 1:50 @A3

Designed By: Cal Graham

Drawing No: QS-002 Rev: 2.1

Copyright: Greenside Venues Ltd. © 2026