


Greenside @ Riddles Court
Clover Studio
Capacity: 20 (Seated)

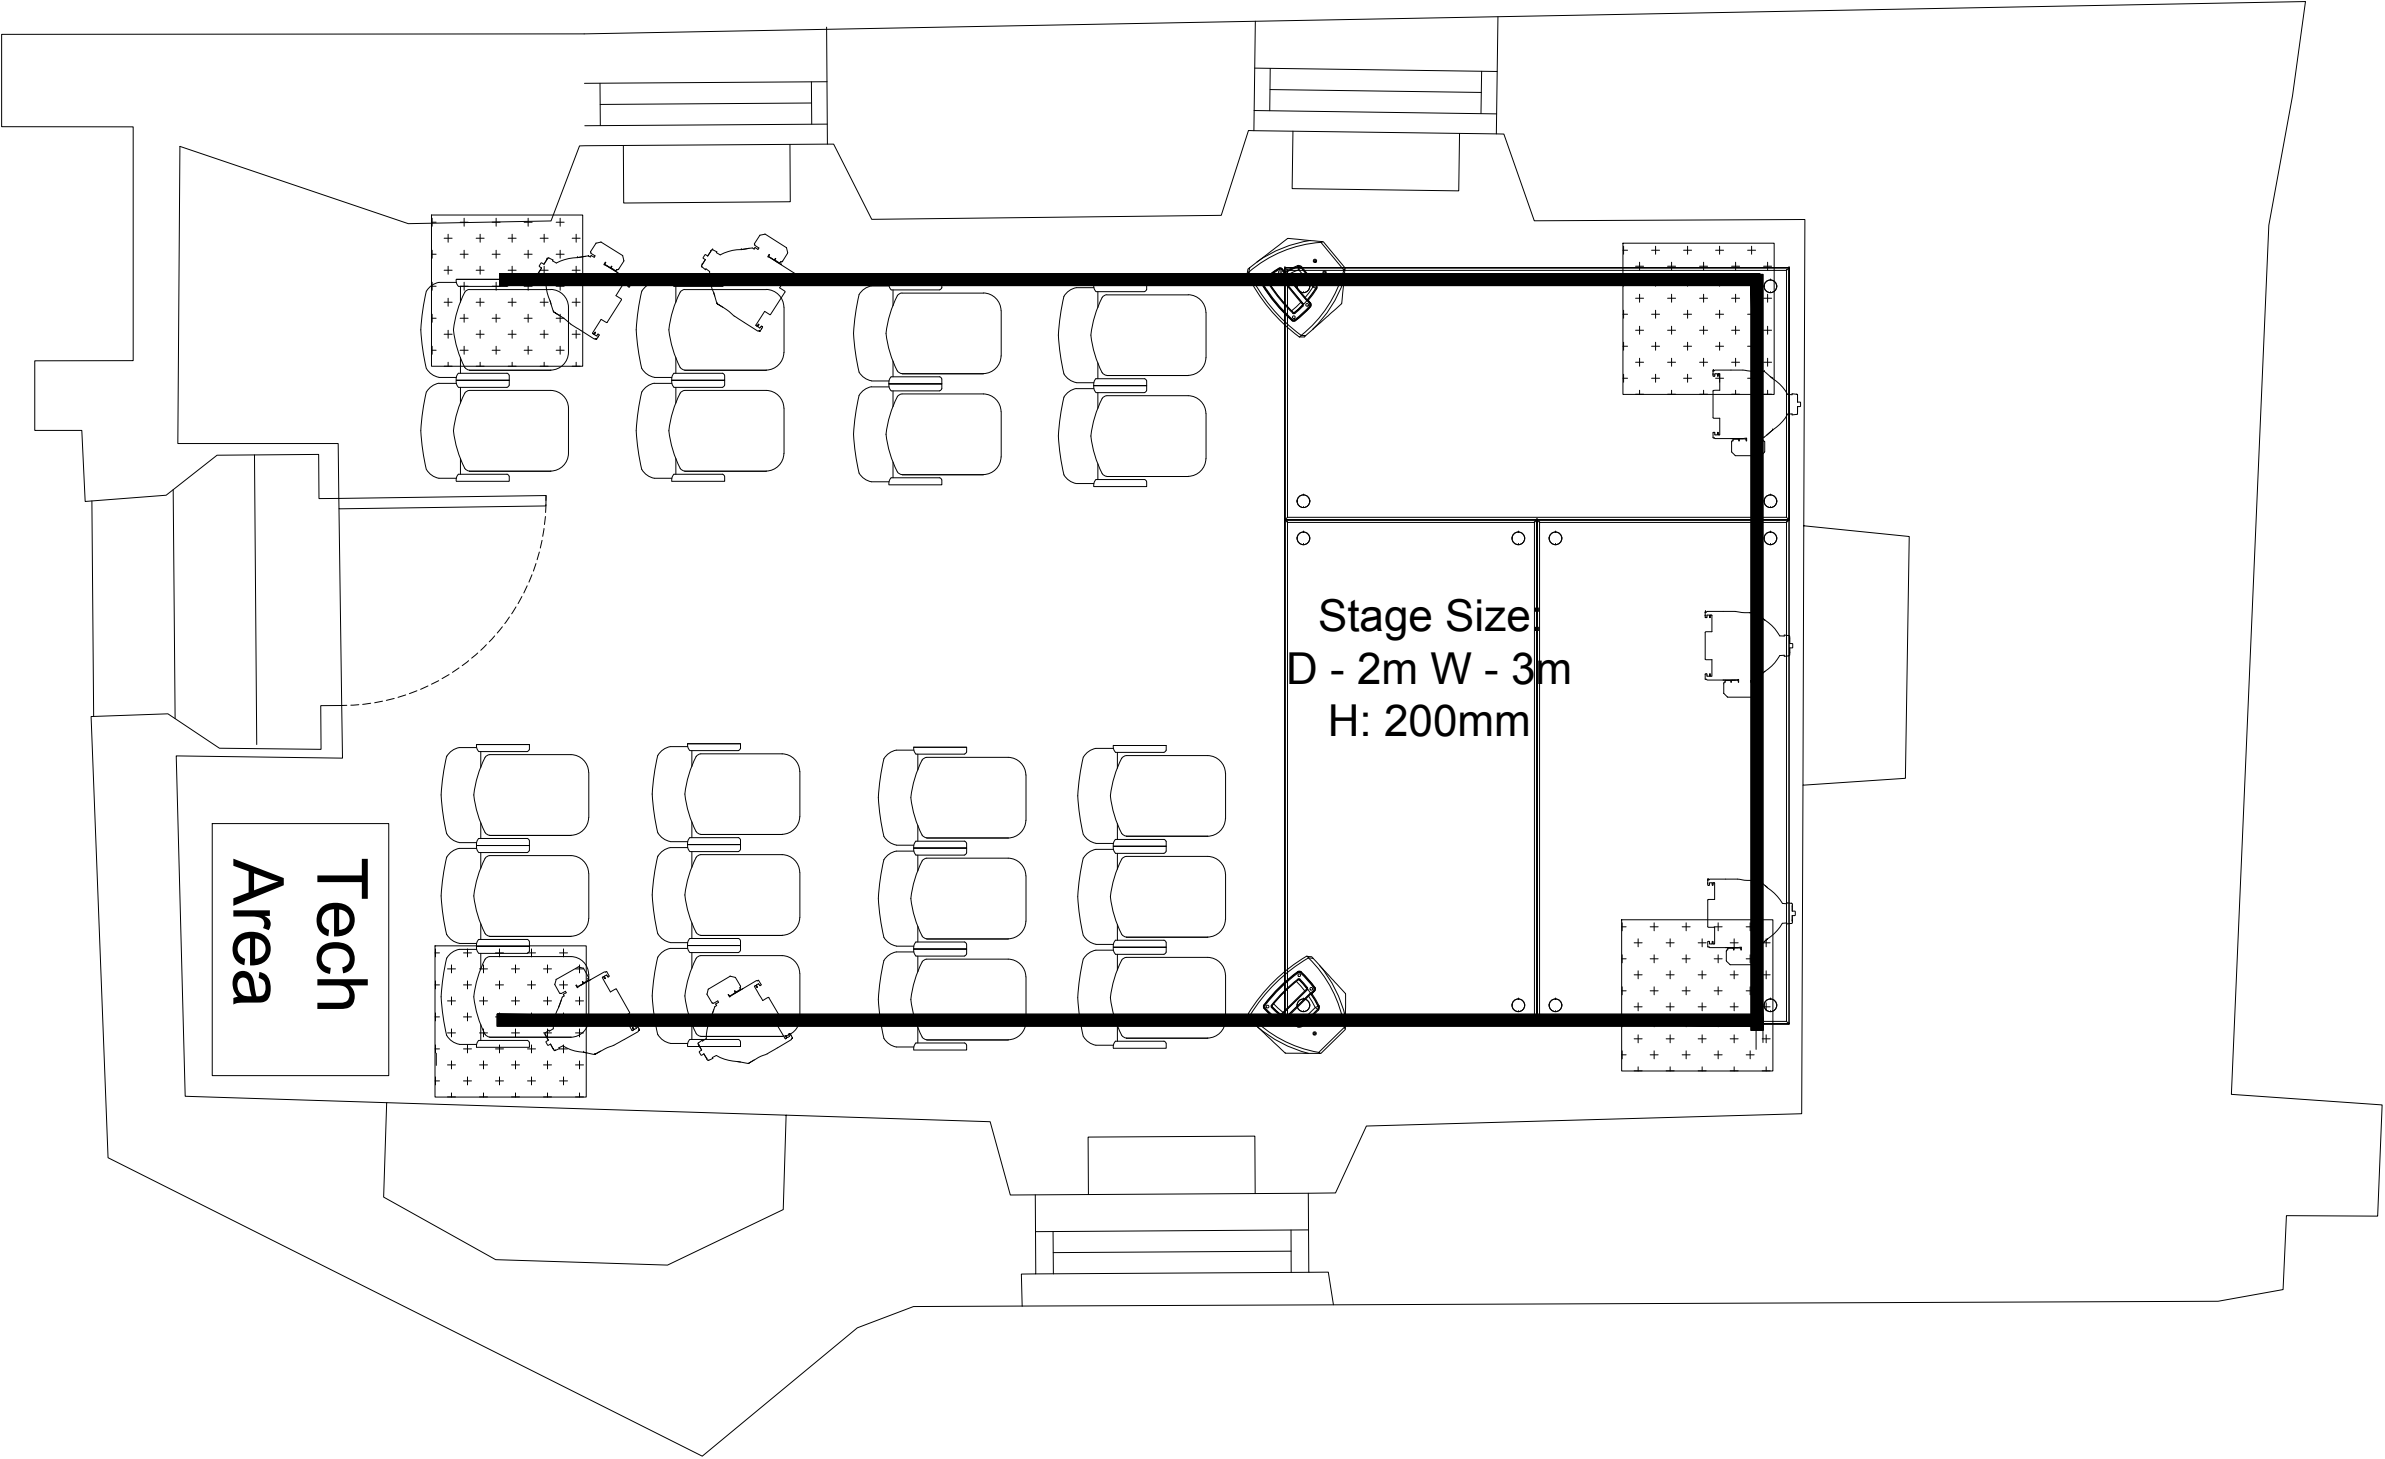

Drawn By Cal Graham
Director of Production
Greenside Venues Ltd.
t: 07585 112144
e: callum@greensidevenue.co.uk



This represents visual concepts & construction suggestions only.
It does not replace the knowledge and advice of a licensed structural engineer.
The designer is unqualified to determine the structural appropriateness of this design and will not assume responsibility for improper engineering or use

Venue: Riddles Court		
Address: Riddles court 322 Lawnmarket, Edinburgh EH1 2PG		
Title: Clover Studio		
Date:12/11/23	Scale:	1:30@A3
Designed By:	Cal Graham	
Drawing No: 1 of 1		Rev: 2.2
Copyright: Greenside Venues Ltd. © 2023		