


Greenside @ Riddles Court

Pickle Studio

Capacity: 22 (Seated)



Drawn By Cal Graham
Director of Production
Greenside Venues Ltd.
t: 07585 112144
e: callum@greensidevenue.co.uk

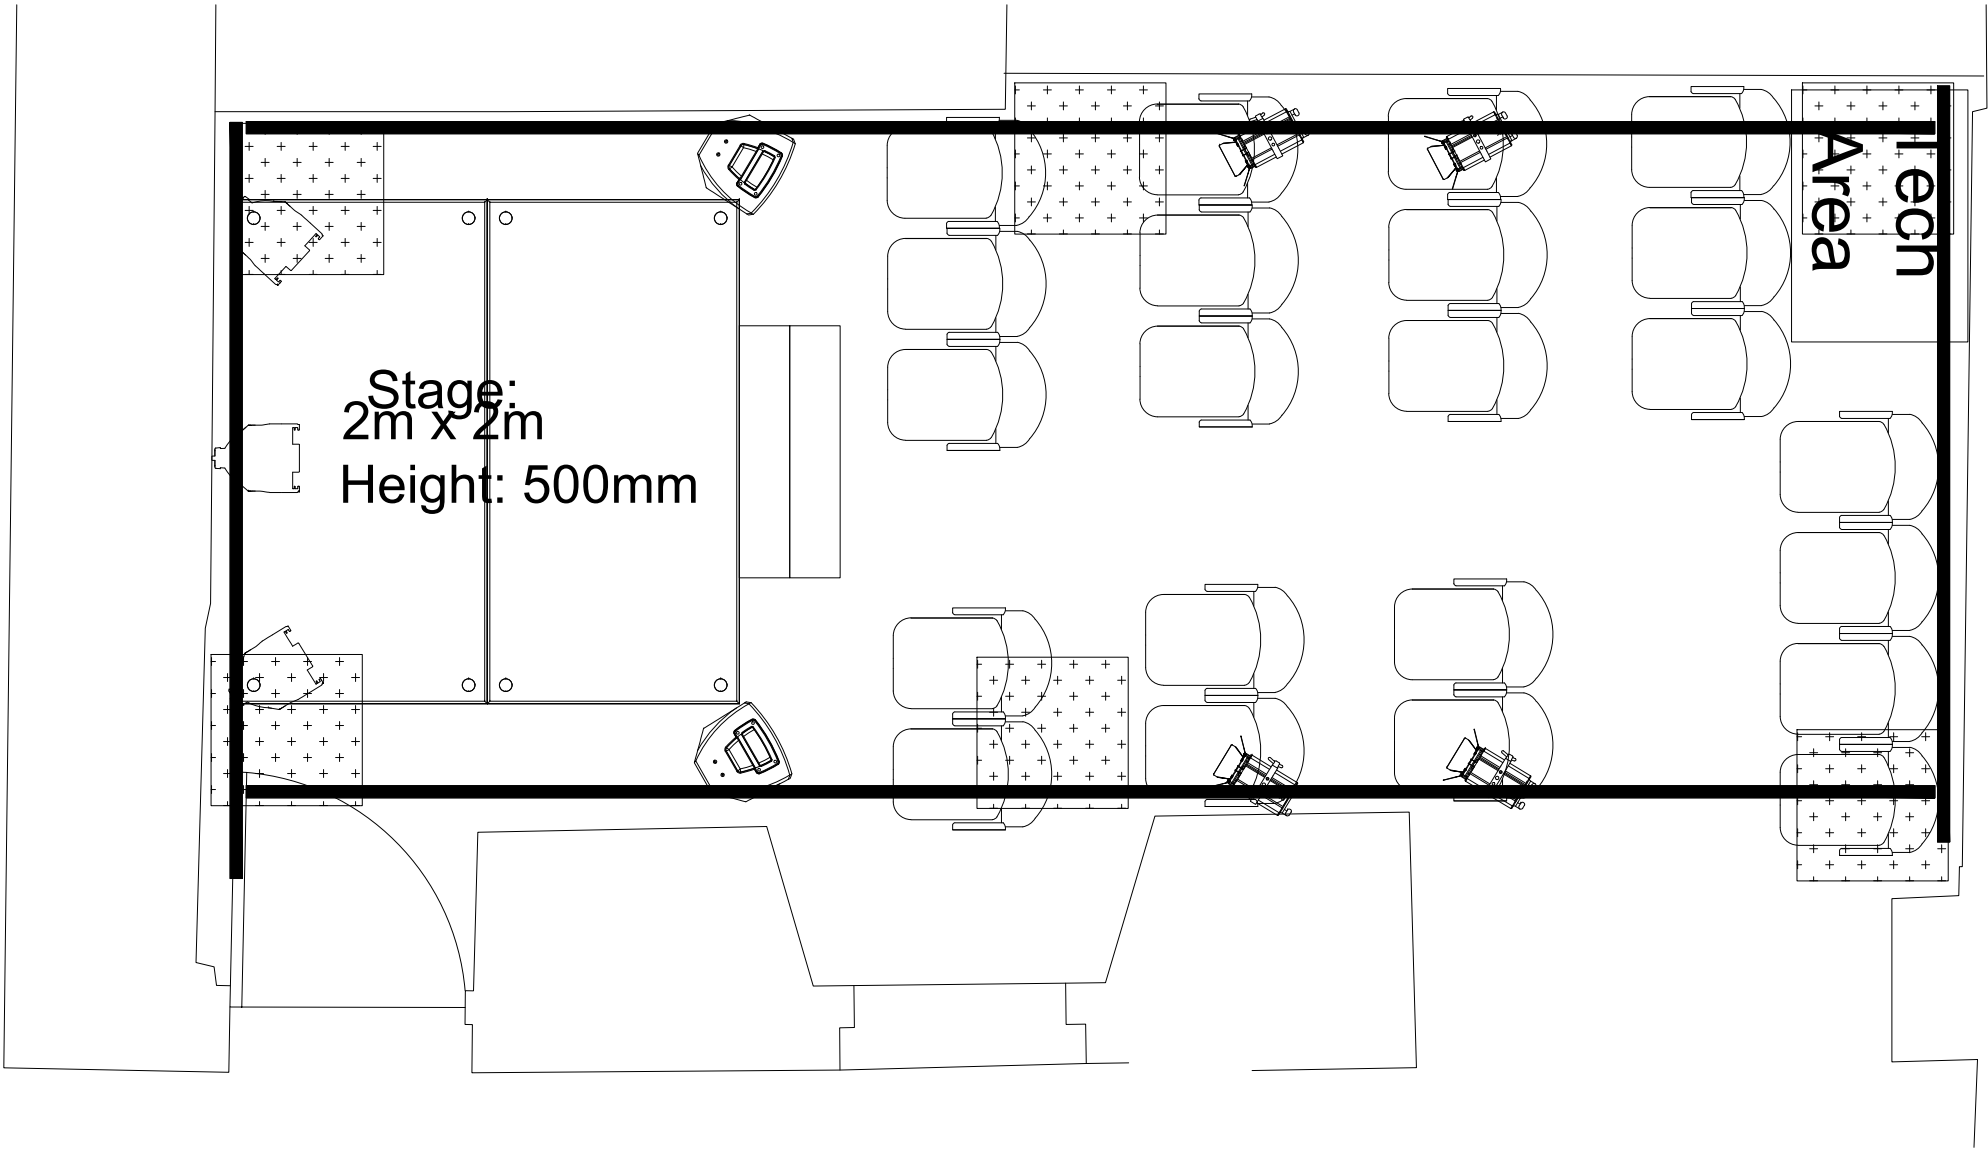

This represents visual concepts & construction suggestions only. It does not replace the knowledge and advice of a licensed structural engineer. The designer is unqualified to determine the structural appropriateness of this design and will not assume responsibility for improper engineering or use

Venue:
Riddles Court

Address: Riddles court
322 Lawnmarket,
Edinburgh
EH1 2PG

Title: Pickle Studio

Date:03/11/23	Scale:	1:30@A3
Designed By:	Cal Graham	
Drawing No: 1 of 1		Rev: 2.2