


GENERAL NOTES

- ALL SPACING AS INDICATED.
- ALL VERTICAL MEASUREMENTS ARE TO SHOW DECK.
- ALL VERTICAL TRIMS FOR ELECTRICS ARE FROM PIPES / BOTTOM OF TRUSS TO SHOW DECK. INDICATED TRIMS ARE APPROXIMATE. EXACT TRIMS ARE TO BE SET ON SITE.
- ALL ELECTRICS MUST FLY TO DECK FOR MAINTENANCE.
- SUPPLY SPARE DMX, SCROLLER CONTROL AND CIRCUITS TO ALL POSITIONS.
- "W" AS UNIT NUMBER INDICATES WORKLIGHT.
- SEE HANGING SCHEDULE NOTES FOR ADDITIONAL TRIM INFORMATION

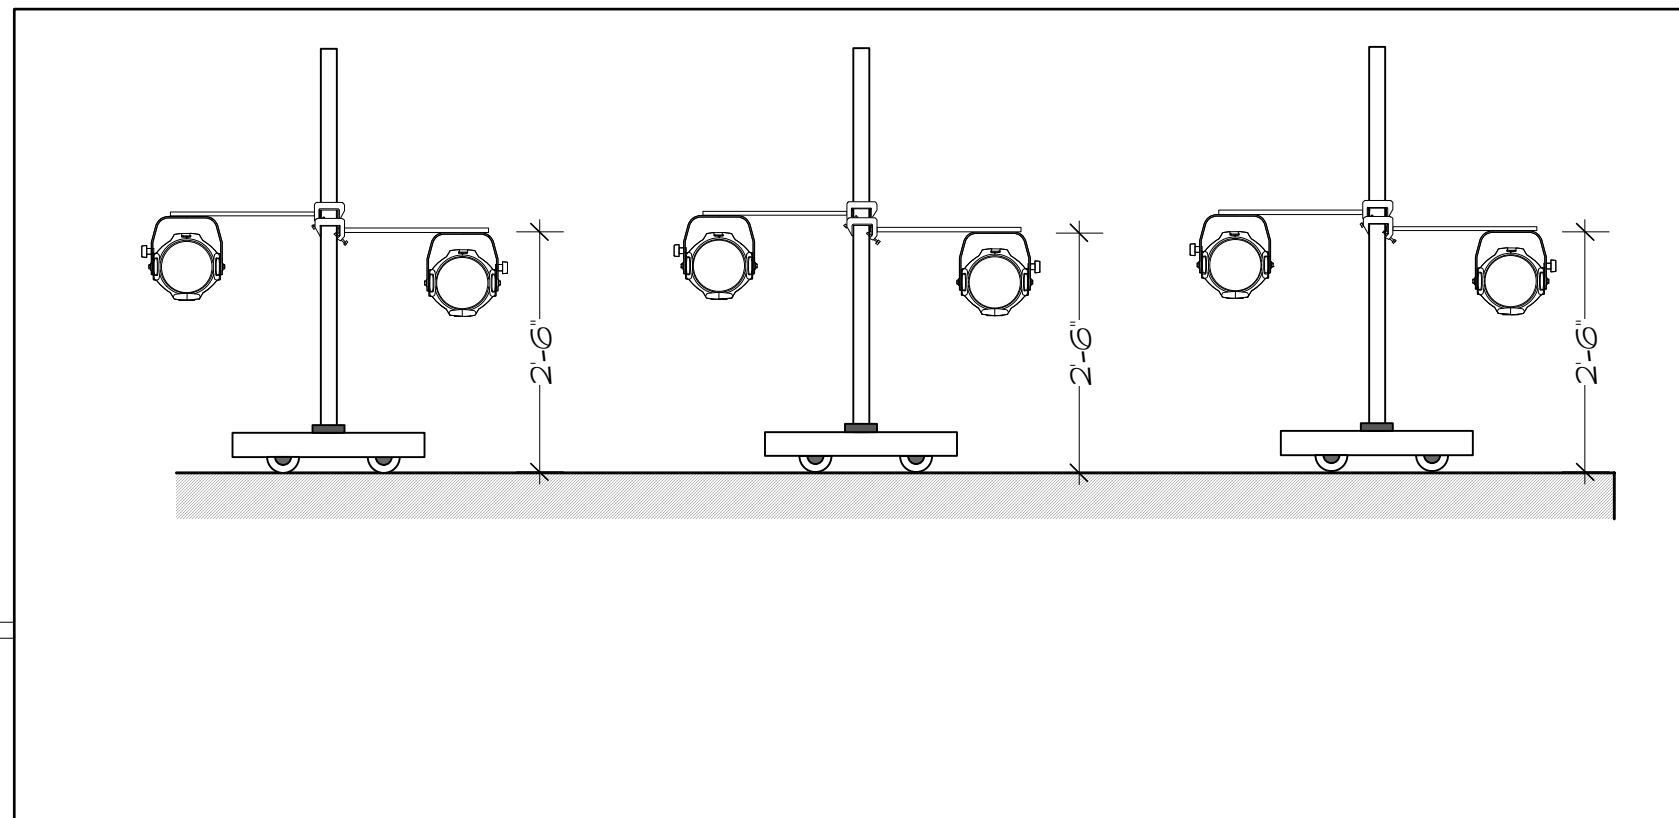


SYMBOLS

- SOURCE-4 14' @ 750W
- SOURCE-4 19' @ 750W
- SOURCE-4 20' @ 750W
- SOURCE-4 30' @ 750W


MOVING LIGHTS

- VL 2500 WASH @ 700W
- VL 2500 SPOT @ 700W

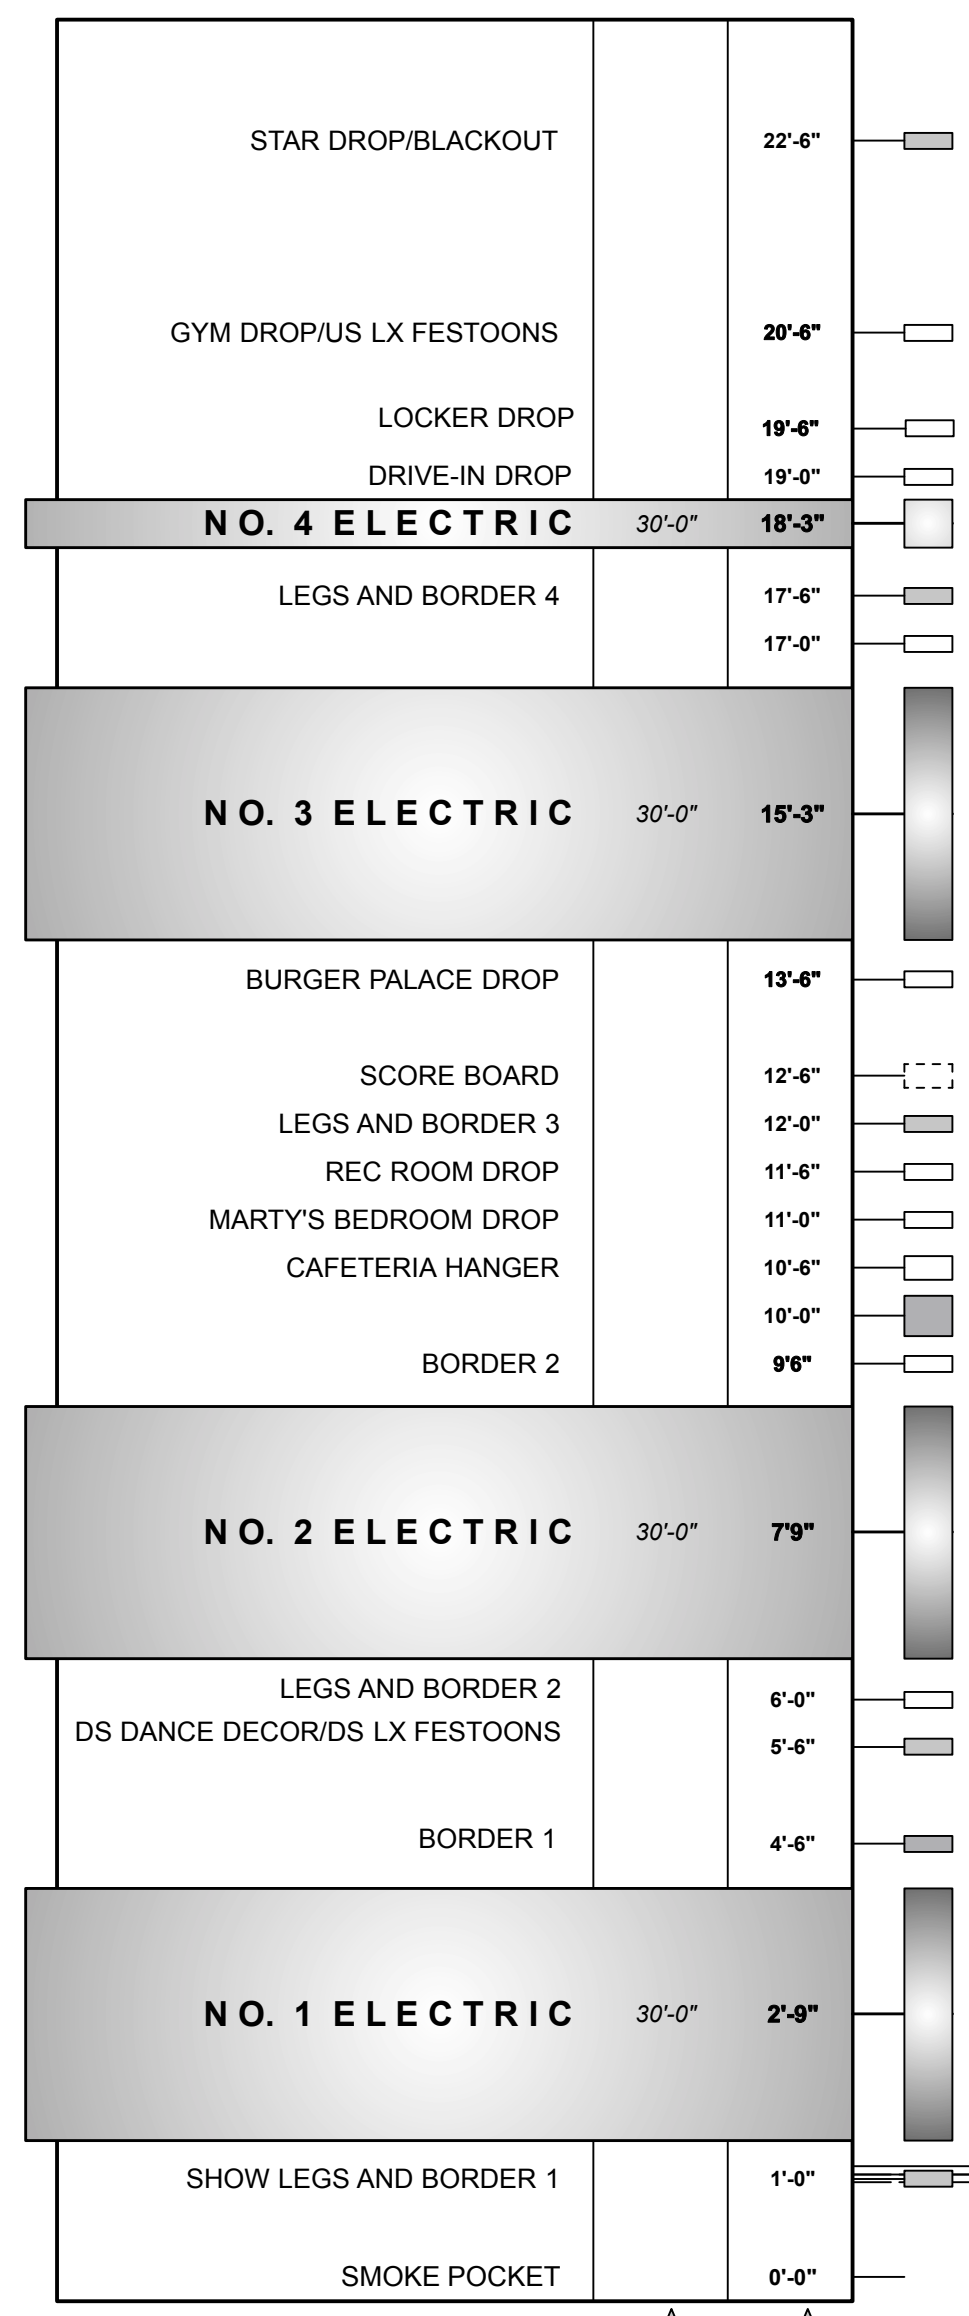


NOTE: SHADED ITEMS ARE ELECTRIFIED



↑ TRIM HEIGHT
↑ DISTANCE FROM 0'-0"

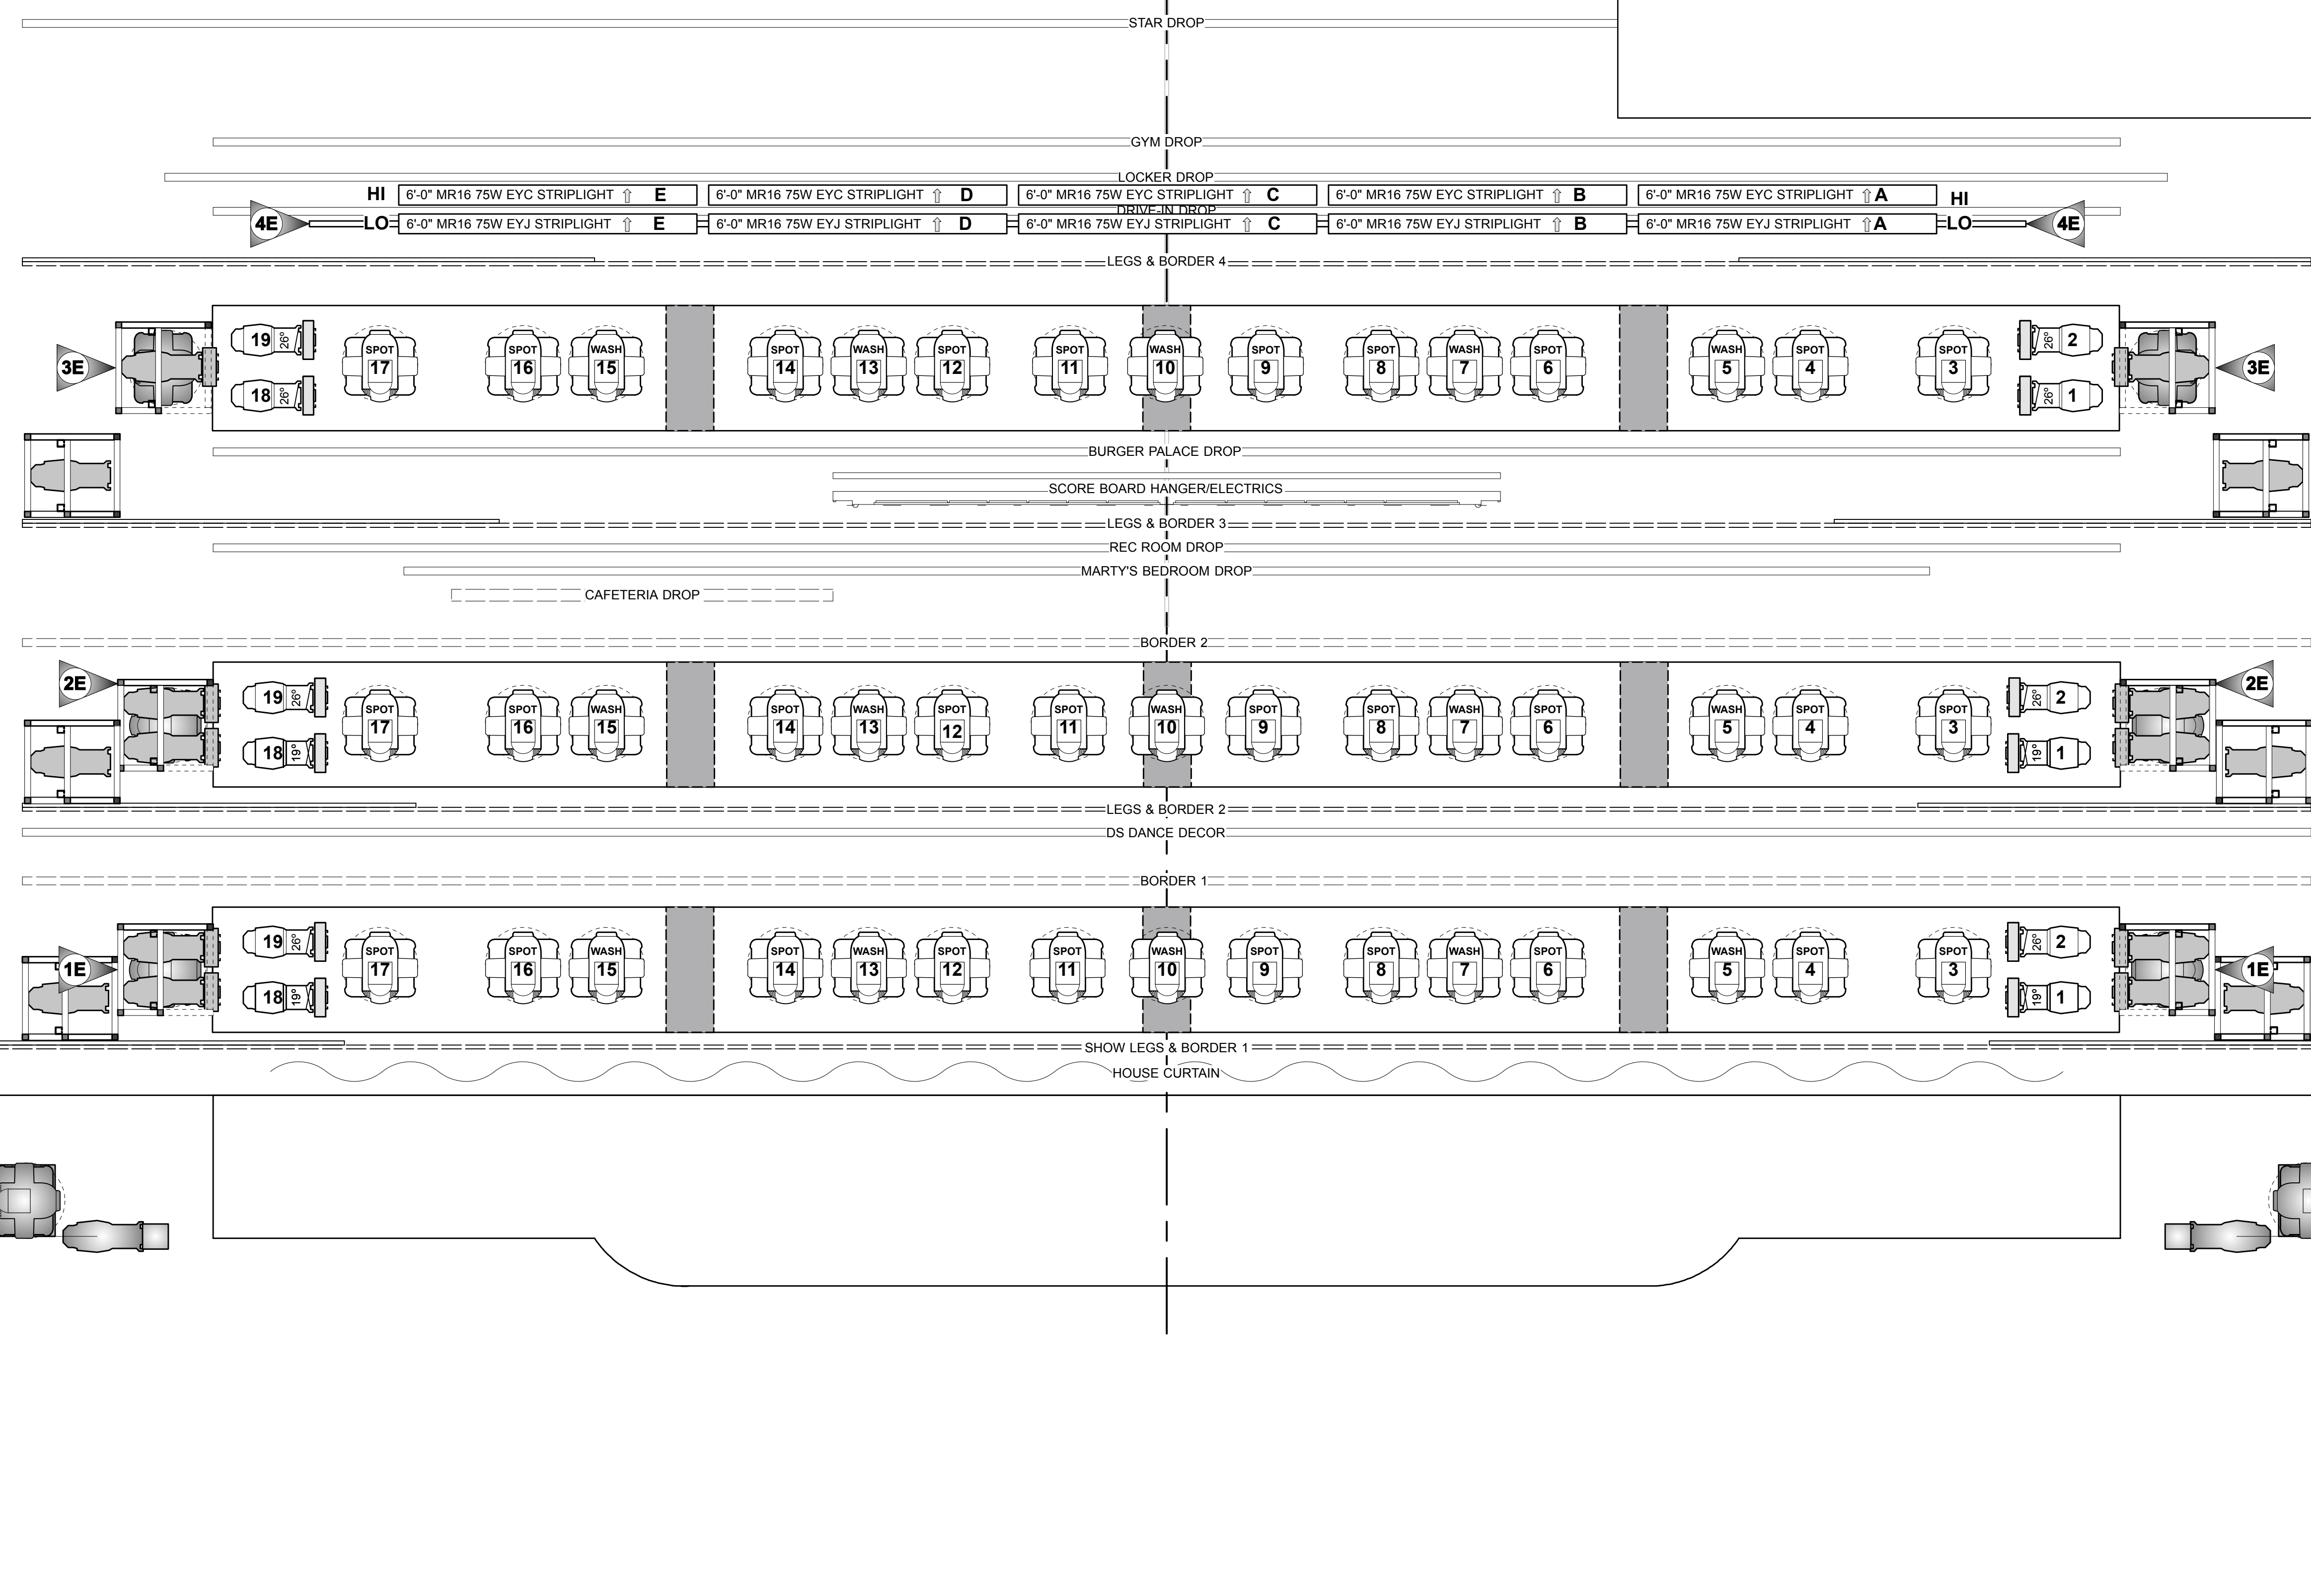


BALCONY RAIL

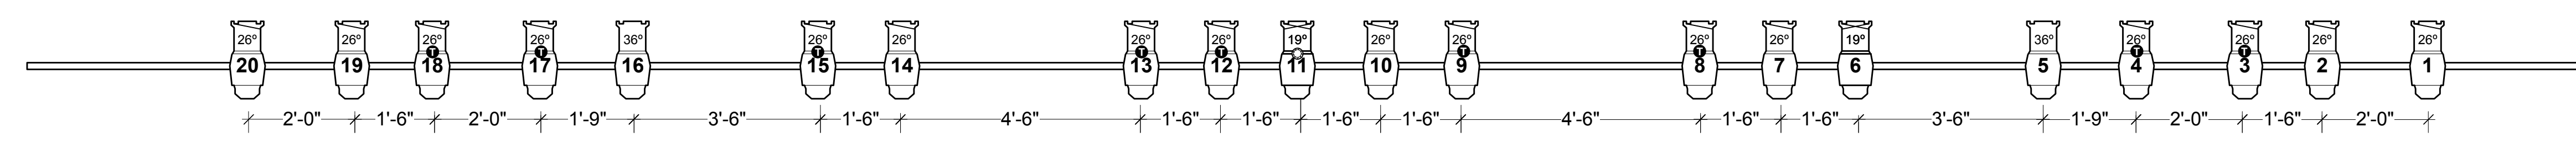

BOOTH

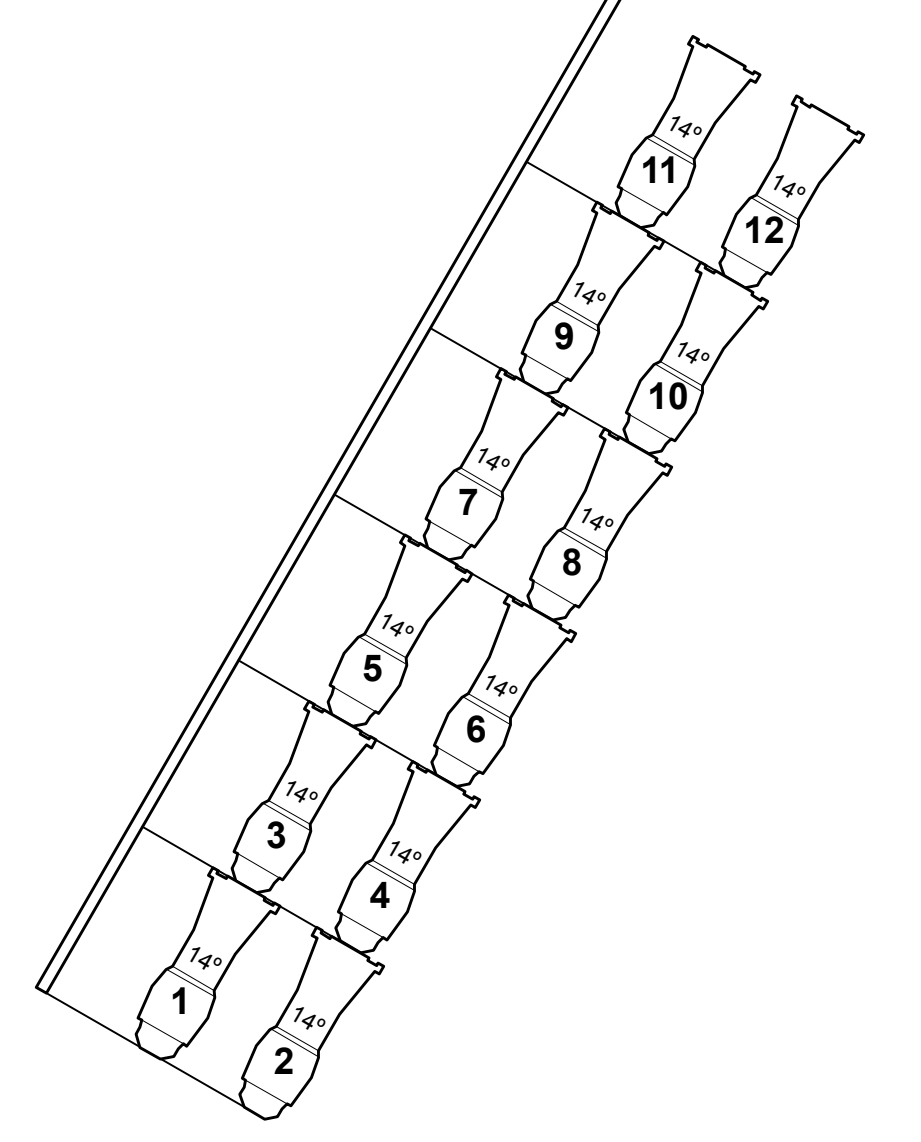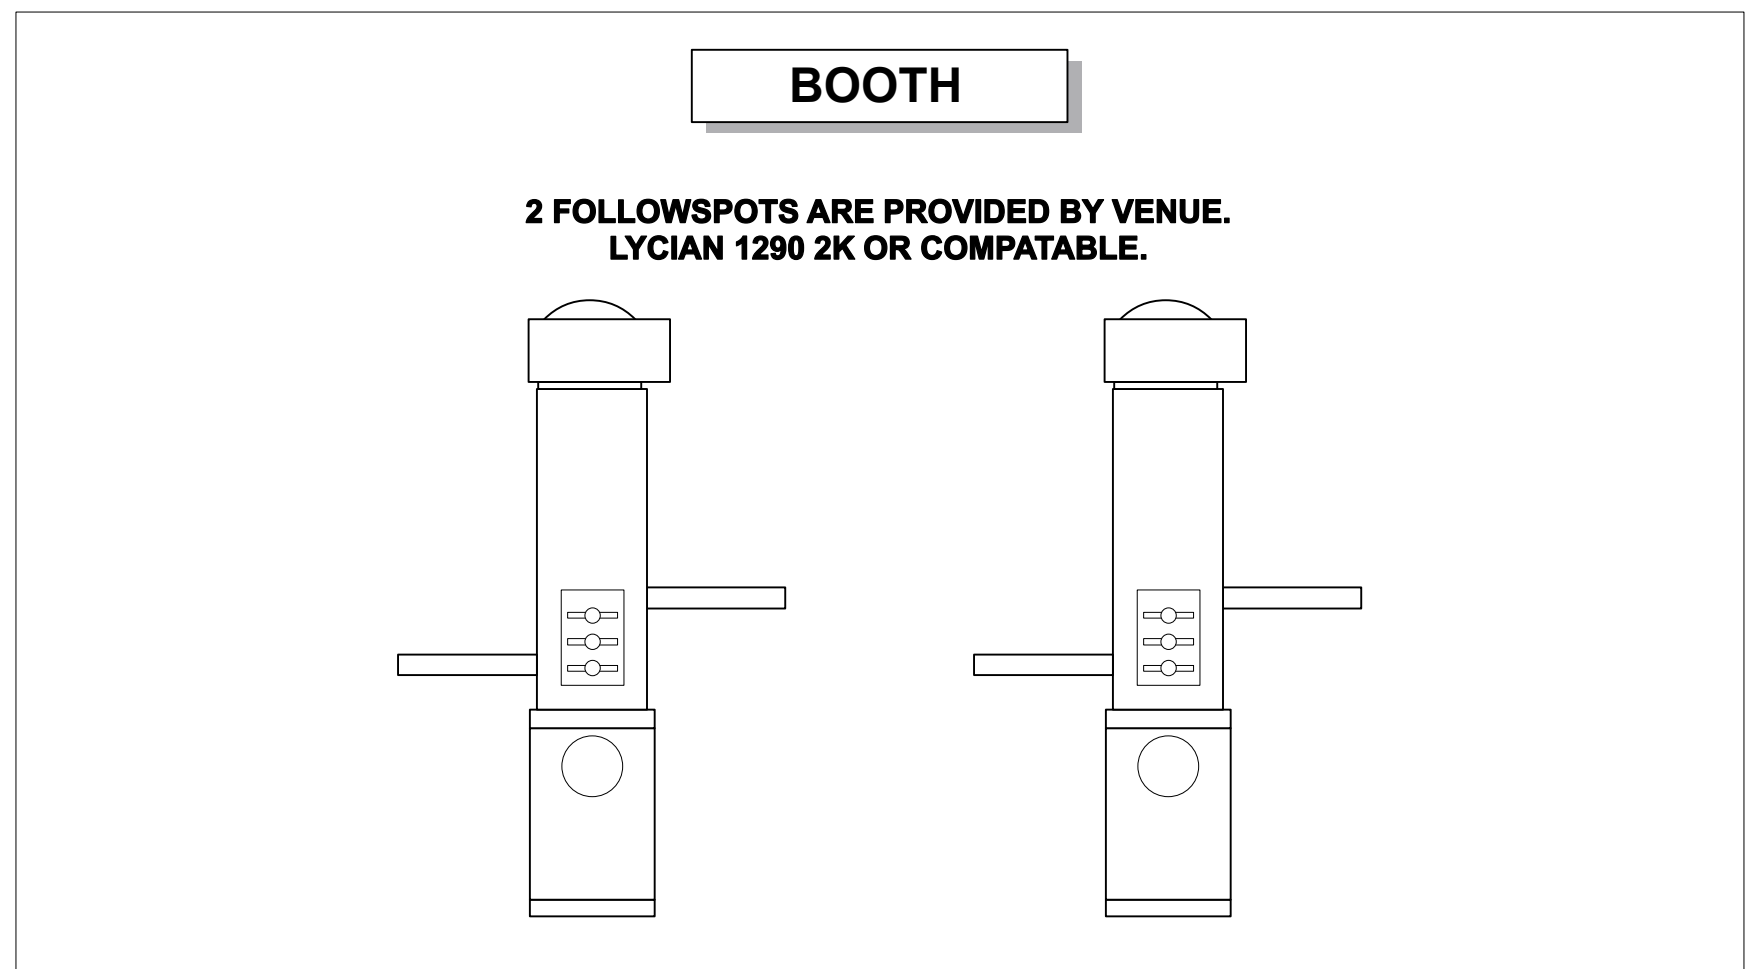

FAR BX BM SR

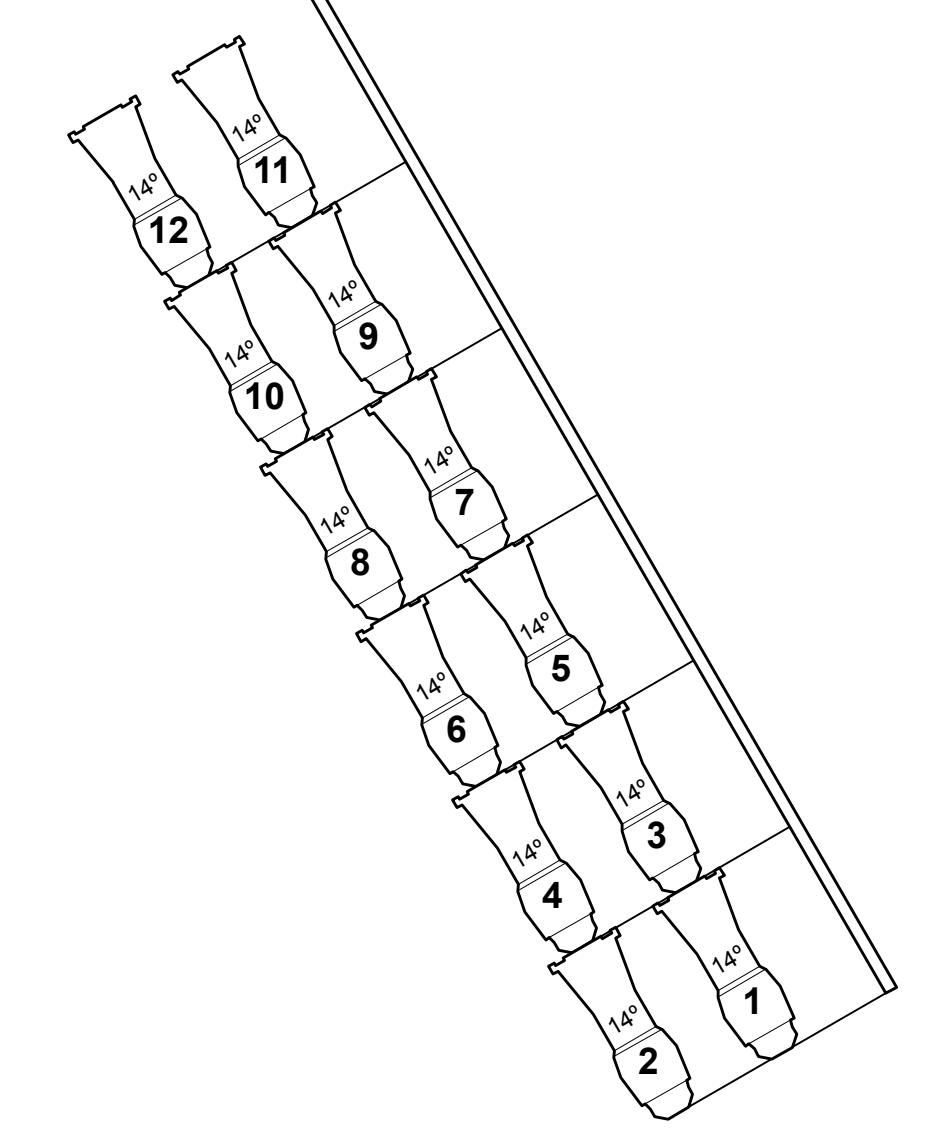

FAR BX BM SL


- COLORAM 4
- TEMPLATE UNIT #
- CHAN #

THIS DRAWING REPRESENTS A LIGHTING DESIGN THAT IS SPECIFICALLY DESIGNED FOR THE PRODUCTION OF "GREASE" AS SHOWN ON THE SCENARY AND IS NOT TO BE USED FOR ANY OTHER PRODUCTION WITHOUT THE WRITTEN PERMISSION OF THE DESIGNER. ANY UNAUTHORIZED DISTRIBUTION OR USE WILL RESULT IN LEGAL ACTION ON BEHALF OF THE DESIGNER. THIS DESIGN AND THE LIGHTING DESIGN ITSELF IS THE PROPERTY OF THE DESIGNER AND IS NOT TO BE REPRODUCED OR USED FOR ANY OTHER PRODUCTION WITHOUT THE WRITTEN PERMISSION OF THE DESIGNER.

THIS DRAWING REPRESENTS VISUAL CONCEPTS AND CONSTRUCTION SUGGESTIONS ONLY. IT DOES NOT REPLACE THE KNOWLEDGE AND ADVICE OF A LICENSED STRUCTURAL ENGINEER. THE DESIGNER IS INCAPABLE TO OBTAINING THE NECESSARY PERMITS, RESPONSIBILITIES OF THE DESIGNER AND ENGINEERING OR USE.

KENNETH POSNER
47 WAYLAND DRIVE
VERONA NJ 07044
kposner@aol.com

REV	REVISION	DATE
F		
E	Revised Plot/Delete School Steps/Moved around Scenery/	9/04/10
D	Renumbered Electrics	
C	Revised Box Boom/	
B	Balcony Rail	7/21/10
A	Revised Box Boom Plot/LW	6/24/10

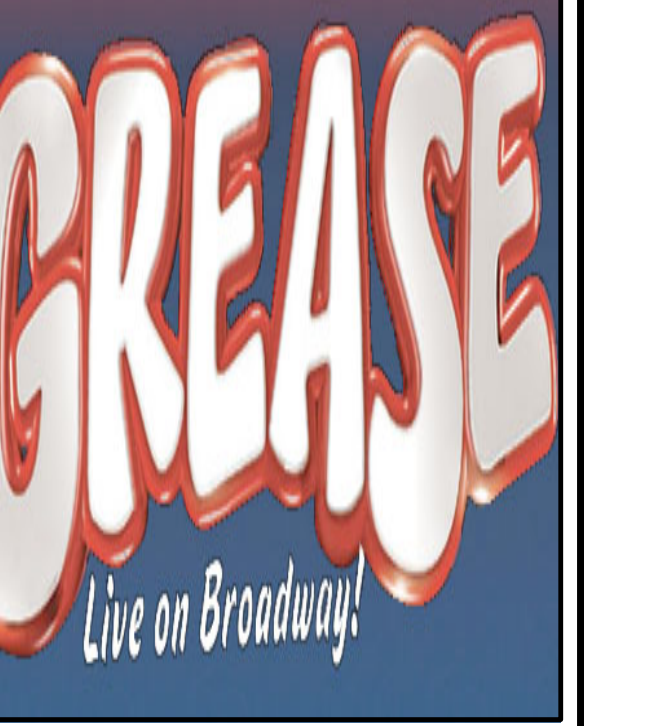

DIRECTED BY DAVID O BRIEN
SCENERY DESIGNED BY DEREK MCLANE
COSTUMES BY MARTIN PAKLADINAZ
LIGHTING DESIGNED BY KENNETH POSNER
ASSC LIGHT DESIGNER... CHRISTIAN DEANGELIS
PRODUCTION ELECTRICIAN... MICHAEL BROWN