
## VEGIORWORKS EDUGATIONAL VEKSI

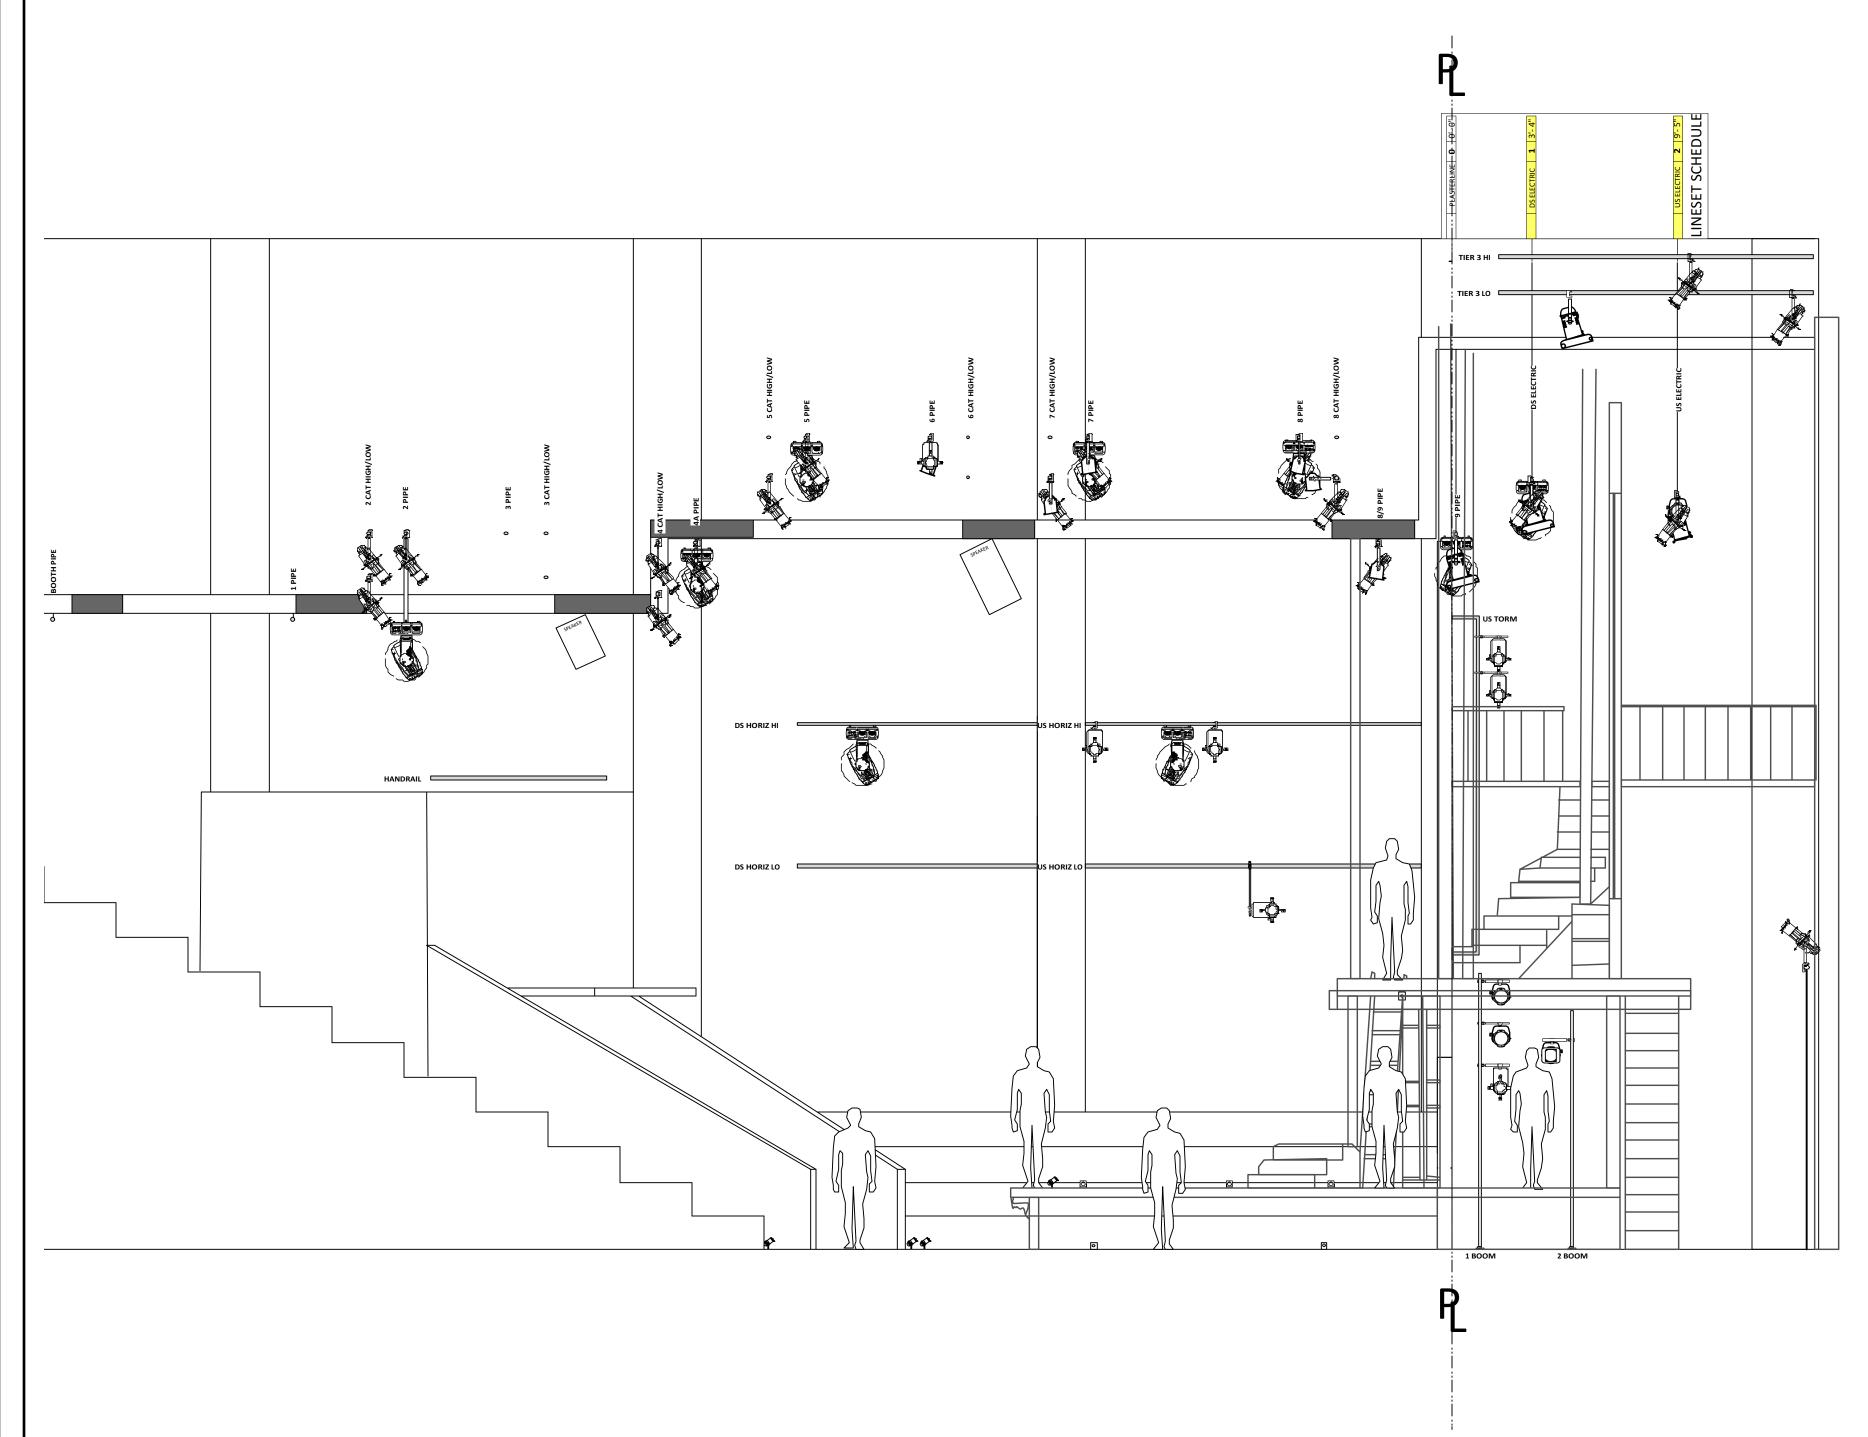

VECTORNORKS EDITORIAL VERSION

## - ALL TEMPLATES "B SIZE" LEAVE ADDITIONAL DIMMERS AVAILABLE FOR ADDS HAZER LOCATION CENTERLINE ON 8/9 CATWALK. USE 2 FANS · COLOR, TEXTURE, SIDEARMS AND TOPHATS NOTATED IN LIGHTWRIGHT PLEASE HAVE R132, R119, R114, R104, R97 and BLACKWRAP ON HAND FOR FOCUS - THIS SECTION IS SCALED TO PRINT ON ARCH C PAPER - CHAUVET COLOR STRIPS TO BE PURCHASED BY VCU. - ALL BOOMS AND TORM MEASUREMENTS FROM 0" DECK TO SIDEARM - UNIT MEASUREMENTS ON THE INSTRUMENT KEY DO NOT INCLUDE MOUNTING BRACKETS - PLEASE PREPARE FOUR CUSHIONED BUTT BOARDS FOR LIGHTING TECH TABLE - MARQ STRIP LIGHTS, SLIMPAR 64, AND 70 DEGREE S4 BARRELS PROVIDED BY MICHAEL JARETT - SLIMPAR 38 PROVIDED BY RICHMOND BALLET (ME: TAYLOR NELMS) - 3PIN DMX PROVIDED BY MICHAEL JARETT, RICHMOMD BALLET, VIRIGNIA REP, AND OTHERS TBD THIS DRAWING REPRESENTS VISUAL CONCEPTS AND CONSTRUCTION SUGGESTIONS ONLY. IT DOES NOT REPLACE THE KNOWLEDGE AND ADVICE OF A LICENSED STRUCTURAL ENGINEER. THE DESIGNER IS UNQUALIFIED TO DETERMINE THE STRUCTURAL APPROPRIATENESS OF THIS DESIGN AND WILL NOT ASSUME RESPONSIBILITY FOR IMPROPER ENGINEERING OR USE. **PRODUCTION TEAM** DIRECTED BY Kikau Alvaro Christian DeAngelis LIGHTING DESIGN BY Assosciate LIGHTING DESIGNER Amy Ariel Assistant LIGHTING DESIGNER Sreypech An Master ELECTRICIAN Travis Stoy **APRIL 2018** INTO THE WOODS PRESENTED BY Raymond Hodges Theatre Virginia Commonwealth University - Richmond, VA SCALE: 1/4" = 1'-0" UNLESS OTHERWISE NOTED \_REV10\_\_\_4/12/2018\_ PLATE

NOTES:

ELECTRIC TRIM IS AT MAXIMUM HEIGHT

## **Section**