
VECTORWORKS EDUCATIONAL VERSION

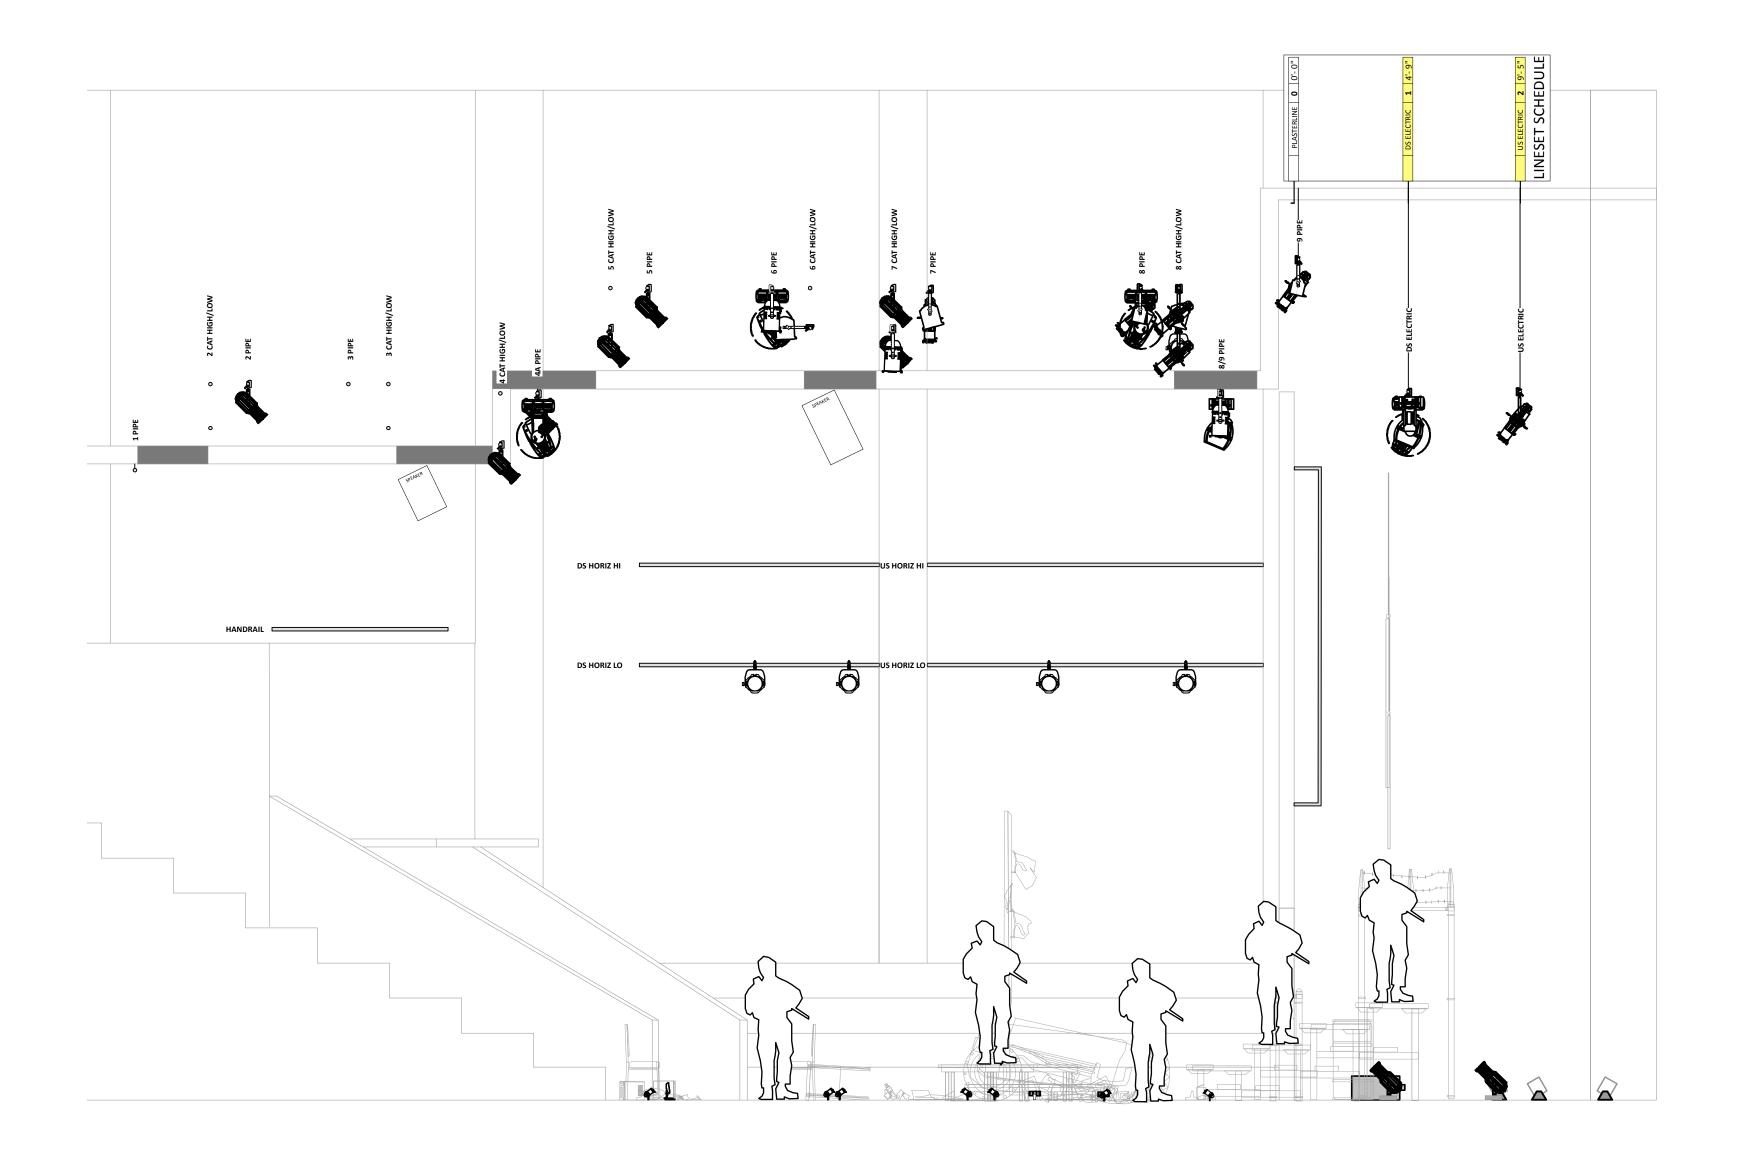

NOTES:

- PLEASE NOTE FOCUS ORIENTATION FOR ALL STRIP/CYC UNITS & PARS

- PLEASE NOTE ALL **TEMPLATES "B SIZE"** - LEAVE **ADDITIONAL DIMMERS** AVAILABLE FOR ADDS

- COLOR, TEXTURE, SIDEARMS AND TOPHATS NOTATED IN LIGHTWRIGHT

- ALL DECK BIRDIES & COLORBLASTS TO BE SUPPLIED WITH DIMMERS &/OR DATA
- PLEASE HAVE **R132**, **R119**, **R114**, **R104**, **R97** and **BLACKWRAP** ON

THIS DRAWING REPRESENTS VISUAL CONCEPTS AND CONSTRUCTION SUGGESTIONS ONLY. IT DOES NOT REPLACE THE KNOWLEDGE AND ADVICE OF A LICENSED STRUCTURAL ENGINEER. THE DESIGNER IS UNQUALIFIED TO DETERMINE THE STRUCTURAL APPROPRIATENESS OF THIS DESIGN AND WILL NOT ASSUME RESPONSIBILITY FOR IMPROPER ENGINEERING OR USE.

PRODUCTION TEAM

DIRECTED BY
LIGHTING DESIGN BY

Barry Bell Christian DeAngelis

Assistant LIGHTING DESIGNER
Master ELECTRICIAN

Emma Sheehan Margaret York

JUNTA HIGH

PRESENTED BY

Raymond Hodges Theatre

Virginia Commonwealth University - Richmond, VA

SCALE: 1/4" = 1'-0" UNLESS OTHERWISE NOTED			
8.10.15	REV1	CMD & ES	
8.13.15	REV2	CMD & ES	
			PLATE
	1		OF

Section