


SYMBOLS:

- S4-70 @ 575W
- S4-50 @ 575W
- 6' Fresnel @ 750W
- Birdies MFL @ 75W
- Rowlight White
- AP1000 Data Flash
- 63' LEE MR16 Slimlight 3CR EYC @ 750W

ACCESSORIES:

- Rosco L-Cue
- DMX Iris
- Vortex Dual Gobo Rotator

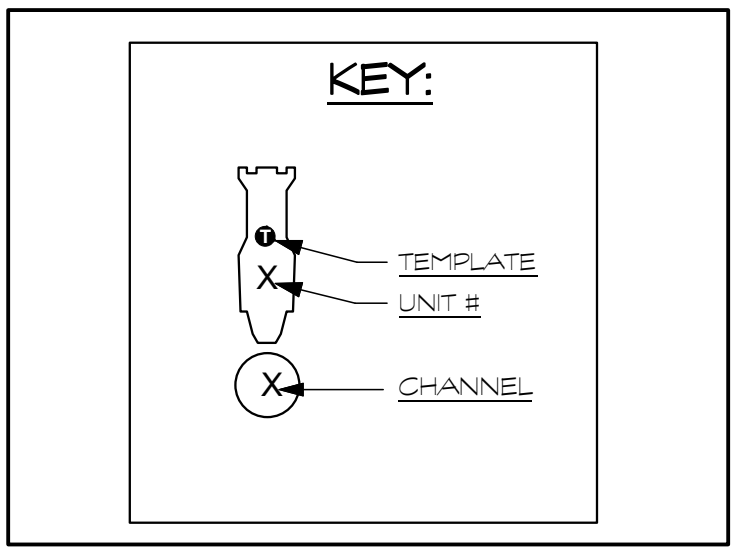

NOTES:

- All Units on 18' Centers Unless Otherwise Noted
- Discuss Placement Of Rowlight In Amplifier
- Place Birdies on Wood Deck & Not Cement
- Discuss Placement Of Boom On Focus Day

THE LIVING THEATRE
NEW YORK, NY.

DIRECTED BY..... THOMAS MANDR

LIGHTING DESIGNED BY..... CHRISTIAN DEANGELIS

SCENERY DESIGNED BY..... CALEB LEVINGOOD

PRODUCTION ELECTRICIAN..... MATTHEW BRIGHT

Took An Axe Productions
~ Presents ~



LIGHT PLOT

LIGHTING BY CHRISTIAN DEANGELIS

SCALE: 1/2" = 1'-0"

DATE: 09/04/09

DRAWN BY: CMD

PLATE

1 OF 1

