


00	SHOW PORTAL	24'0"
01	#1 ELECTRIC	
02	#2 ELECTRIC	
03	#3 ELECTRIC	
04	CLAREMORE STATION SIGN	
05	CLAREMORE STATION SIGN	
06	CLAREMORE STATION SIGN	
07	CLAREMORE STATION SIGN	
08	US BARN BEAMS	
09	RHS BORDER	
10	SUBER WALLS	
11	MASKING LENS	
12	SKY PORTAL #1	
13	SKY PORTAL #1	
14	#2 ELECTRIC	25'6"
15	MINI SKY	
16	MINI SKY	
17	LANTERNS #1	
18	TREES #1	
19	#3 ELECTRIC	27'3"
20	#4 ELECTRIC	
21	LANTERNS #2	
22	LANTERNS #2	
23	LANTERNS #2	
24	US BARN BEAMS	
25	PORTAL #2	
26	SKY PORTAL #2	
27	SKIDMORE BARN INT.	
28	TREES #2	
29	#5 ELECTRIC	25'6"
30	#6 ELECTRIC	
31	32	
32	33	
33	34	
34	LARGE MOON	
35	SMALL MOON	
36	SMALL MOON	
37	38	
38	39	
39	#5 ELECTRIC	26'0"
40	41	
41	42	
42	BLACK SCUM	
43	STAR DROP	
44	STAR DROP	
45	BLUE LENS	
46	TRANSLUCENT SKY DROP	
47	48	
48	#6 ELECTRIC	29'0"
49	#7 ELECTRIC	29'9"
50	51	
51	52	
52	53	
53	54	
54	55	
55	BOUNCE	
	Trim	

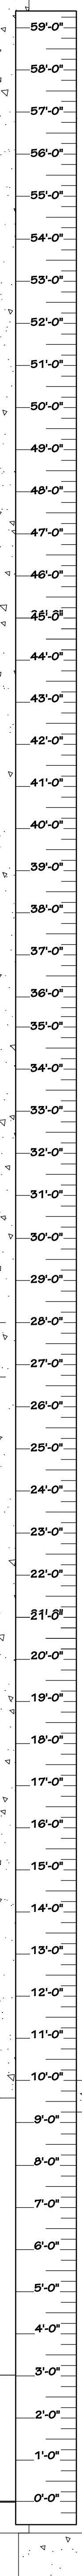

**NOTES:**  
 ALL UNITS ON 18" CENTERS UNLESS OTHERWISE NOTED  
 PLEASE NOTE ALL TRIMS ARE TAKEN FROM THE STAGE FLOOR  
 PLEASE NOTE FOCUS ORIENTATION FOR ALL STRIP/CYC UNITS  
 PLEASE NOTE ALL TEMPLATES "A SIZE"  
 PLEASE ADD TOP HATS ON ALL BOX BOOM, APRON BOOM AND APRON TRUSS PER UNITS  
 TOP HATS ON OTHER UNITS TBD BY DESIGNER AT FOCUS  
 BARNDOORS ON LADDER PAR 64 WARM UNITS  
 GROUND ROW #1 & #2 TO BE PLACED US OF TRANSLUCENT SKY DROP  
 PLEASE NOTE FOM POSITIONS ARE NOT DRAWN IN TRUE POSITION  
 PLEASE STIFFEN ALL OVER STAGE POSITIONS  
 PLEASE HAVIT R332, R123, R124, R126, R27 and BLACKWRAP ON HAND FOR FOCUS

THIS DRAWING REPRESENTS VISUAL CONCEPTS AND CONSTRUCTION SUGGESTIONS ONLY. IT DOES NOT REPLACE THE KNOWLEDGE AND ADVICE OF A LICENSED STRUCTURAL ENGINEER. THE DESIGNER IS UNQUALIFIED TO DETERMINE THE STRUCTURAL APPROPRIATENESS OF THIS DESIGN AND WILL NOT ASSUME RESPONSIBILITY FOR IMPROPER ENGINEERING OR USE.

**LIGHTING DESIGNER:**  
 TOM STURGE  
 27101 SE 74th Street  
 Issaquah, WA 98027  
 Phone: 212-245-2945  
 www.LTSLighting.com  
 LD 323

**PRODUCTION TEAM**  
 DIRECTED BY PETER ROTHSTEIN  
 SCENIC DESIGN BY MATTHEW SMUCKER  
 ASSISTANT LIGHTING DESIGNER Christian DeAngelis  
 MASTER ELECTRICIAN Sean Callahan  
 ASSISTANT ELECTRICIAN Bill Rearick



PRESENTED BY  
**THE 5TH AVENUE THEATRE**  
 Seattle, WA

SCALE: 1/2" = 1'-0"  
 12.12.11 REV01 CMD  
 12.23.11 REV06 CMD