

Instruments	
	Source 4 19deg
	Source 4 26deg
	Source 4 36deg
	Source 4 50deg
	S4 PAR WFL
	S4 PAR MFL
	MR16 3 Cir 63
	WORKLIGHT
Legend	
	Color
	Unit Number
	Channel

SPECIALS

TOP COLUMN

BOTTOM COLUMN

WORKLIGHT OFFSET/GE L

WORKLIGHT OFFSET/GE R


PARTY LIGHTS

NOTES:


CH. 62 NEEDS TO BE 4-FERED WITH EDISON STRIPS

CH. 63 NEEDS TO BE 4-FERED WITH EDISON STRIPS

SR FOH TOWER TOP RUNG

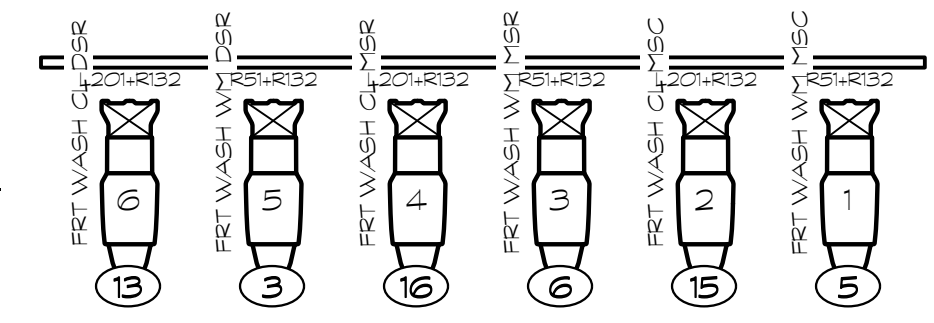

SL FOH TOWER TOP RUNG

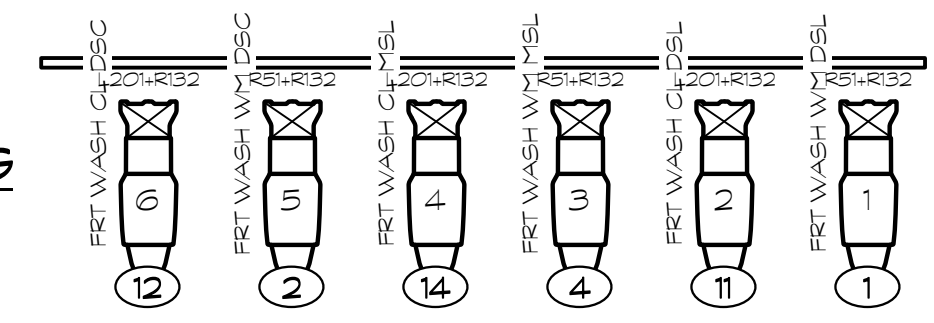

THE DRAWINGS AND INFORMATION CONTAINED HEREIN REPRESENT VISUAL CONCEPTS AND CONSTRUCTION SUGGESTIONS ONLY. THE DESIGNER IS UNQUALIFIED TO DETERMINE THE STRUCTURAL APPROPRIATENESS OF THIS DESIGN AND WILL NOT ASSUME RESPONSIBILITY FOR PROPER ENGINEERING, ELECTRIFICATION, CONSTRUCTION, HANDLING OR USE OF THIS SYSTEM. ALL MATERIALS, CONSTRUCTION AND WIRING THROUGHOUT SHALL COMPLY WITH THE MOST STRINGENT OF FEDERAL, STATE AND LOCAL FIRE AND SAFETY CODES.

THESE DRAWINGS AND ALL DEAS INDICATED THEREON OR REPRESENTED HEREBY ARE OWNED BY AND REMAIN THE PROPERTY OF DAVID LAMER LIGHTING DESIGN INC. AND HAVE BEEN CREATED AND DEVELOPED FOR USE ON AND IN CONNECTION WITH THE PROJECT SPECIFIED.

THIS DRAWING IS PREPARED FOR ELECTRICIANS TO UNDERSTAND THE PLACEMENT OF LIGHTING FIXTURES. DO NOT USE THIS DRAWING AS THE ONLY INFORMATION TO LOCATE, BUILD OR HANG SCENERY. CONFIRM THIS INFORMATION WITH SCENIC DEPARTMENT.

COPYRIGHT 2011 CHRISTIAN DEANGELIS

SANGRE	
SUMMERFEST 2011	
SHEET 1 OF 1	CORTUNA PARK
DIRECTED BY: JERRY RUIZ	
SET DESIGN BY: RAUL ABREGO	
LIGHTING DESIGN BY: CHRISTIAN DEANGELIS	
917.225.8580/CDEANGELISLDT77@GMAIL.COM	
DATE: 7.10.11	SCALE: 1/2" = 1'-0"
Lighting Designer L.D. - 8051	DRAWN BY: CD