


- LEGEND**
- Source 4 10' - 750w
  - Source 4 19' - 750w
  - Source 4 26' - 750w
  - Source 4 36' - 750w
  - MAC II Performance - 1200w
  - Mac Aura
  - VL 1000AS
  - Clay Paky Sharpy
  - Arri 5k Studio Fresnel
  - Wildfire UV Unit - 400w
  - Source 4 PAR VNSP - 750w
  - Cyc Strip 3
  - Far Cyc 3 Cell
  - Par 64 VNSP - 1000w
  - MR-16 Birdie - 150w
  - Wybron Forerunner 7.5" Scroller
  - Wybron Coloram 7.5" Scroller
  - Martin Atomic Strobe

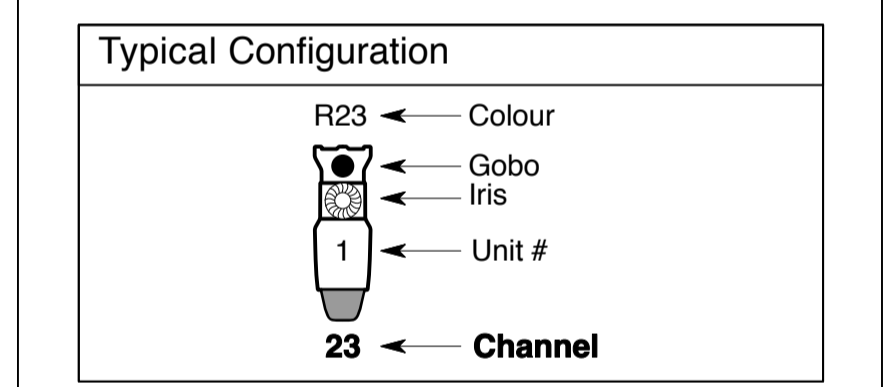

**LIMITS OF LIABILITY**

THIS DRAWING AND ALL THE IDEAS, SKETCHES, INFORMATION, LISTS, INSTRUCTIONS, DESIGNS, AND PLANS INDICATED THEREIN OR REPRESENTED THEREIN ARE OWNED BY AND REMAIN THE PROPERTY OF STEPHEN SAROWSKI AND HAVE BEEN CREATED AND DEVELOPED FOR USE ON AND IN CONNECTION WITH THE SPECIFIC PROJECT AND SPECIFIED COMPANY. NEITHER THIS DRAWING, NOR ANY SUCH IDEAS, SKETCHES, INFORMATION, LISTS, INSTRUCTIONS, DESIGNS, AND PLANS SHALL BE APPROPRIATED BY OR DISCLOSED TO ANY OTHER CORPORATION, FIRM, OR PERSON FOR ANY USE OR PURPOSE WHATSOEVER, EXCEPT BY THE SPECIFIC WRITER PERMISSION OF MICHAEL WALTON.

THE IMPLEMENTATION OF THIS LIGHTING DESIGN BY THE COMPANY MUST COMPLY WITH THE MOST STRINGENT APPLICABLE FEDERAL AND LOCAL SAFETY AND FIRE CODES. ALL DRAWINGS, EQUIPMENT LISTS, AND LIGHTING PLOTS REPRESENT DESIGN INTENT AND VISUAL CONCEPTS ONLY. THE LIGHTING DESIGNER IS UNQUALIFIED TO DETERMINE STRUCTURAL APPROPRIATENESS OF THIS DESIGN, AND WILL NOT ASSUME RESPONSIBILITY FOR IMPROPER ENGINEERING, CONSTRUCTION, HANDLING, OR USE OF THE LIGHTING EQUIPMENT WHICH IMPLEMENTS THIS DESIGN.

LA JOLLA PLAYHOUSE  
**YOSHIMI BATTLES THE PINK ROBOTS**  
 MANDELL WEISS THEATRE

SHEET <b>03</b>	DIRECTED BY DES MCANUFF LIGHTING DESIGNER: MICHAEL WALTON	
DRAWING <b>LIGHTING PLOT</b> (LADDERS AND FLOOR)	SCALE: 1/2"=1'0"	
DRAWN BY: M.W.	DATE: 10.08.12	L.D. #120 LIGHTING DESIGNER
REVISED: Nov. 17th, 2012	<small>This drawing represents visual concepts and construction suggestions only. The designer does not assume responsibility for structural integrity or safety of any scenery used in rehearsal or performance. All materials and construction methods must conform to the strictest applicable fire codes.</small>	