


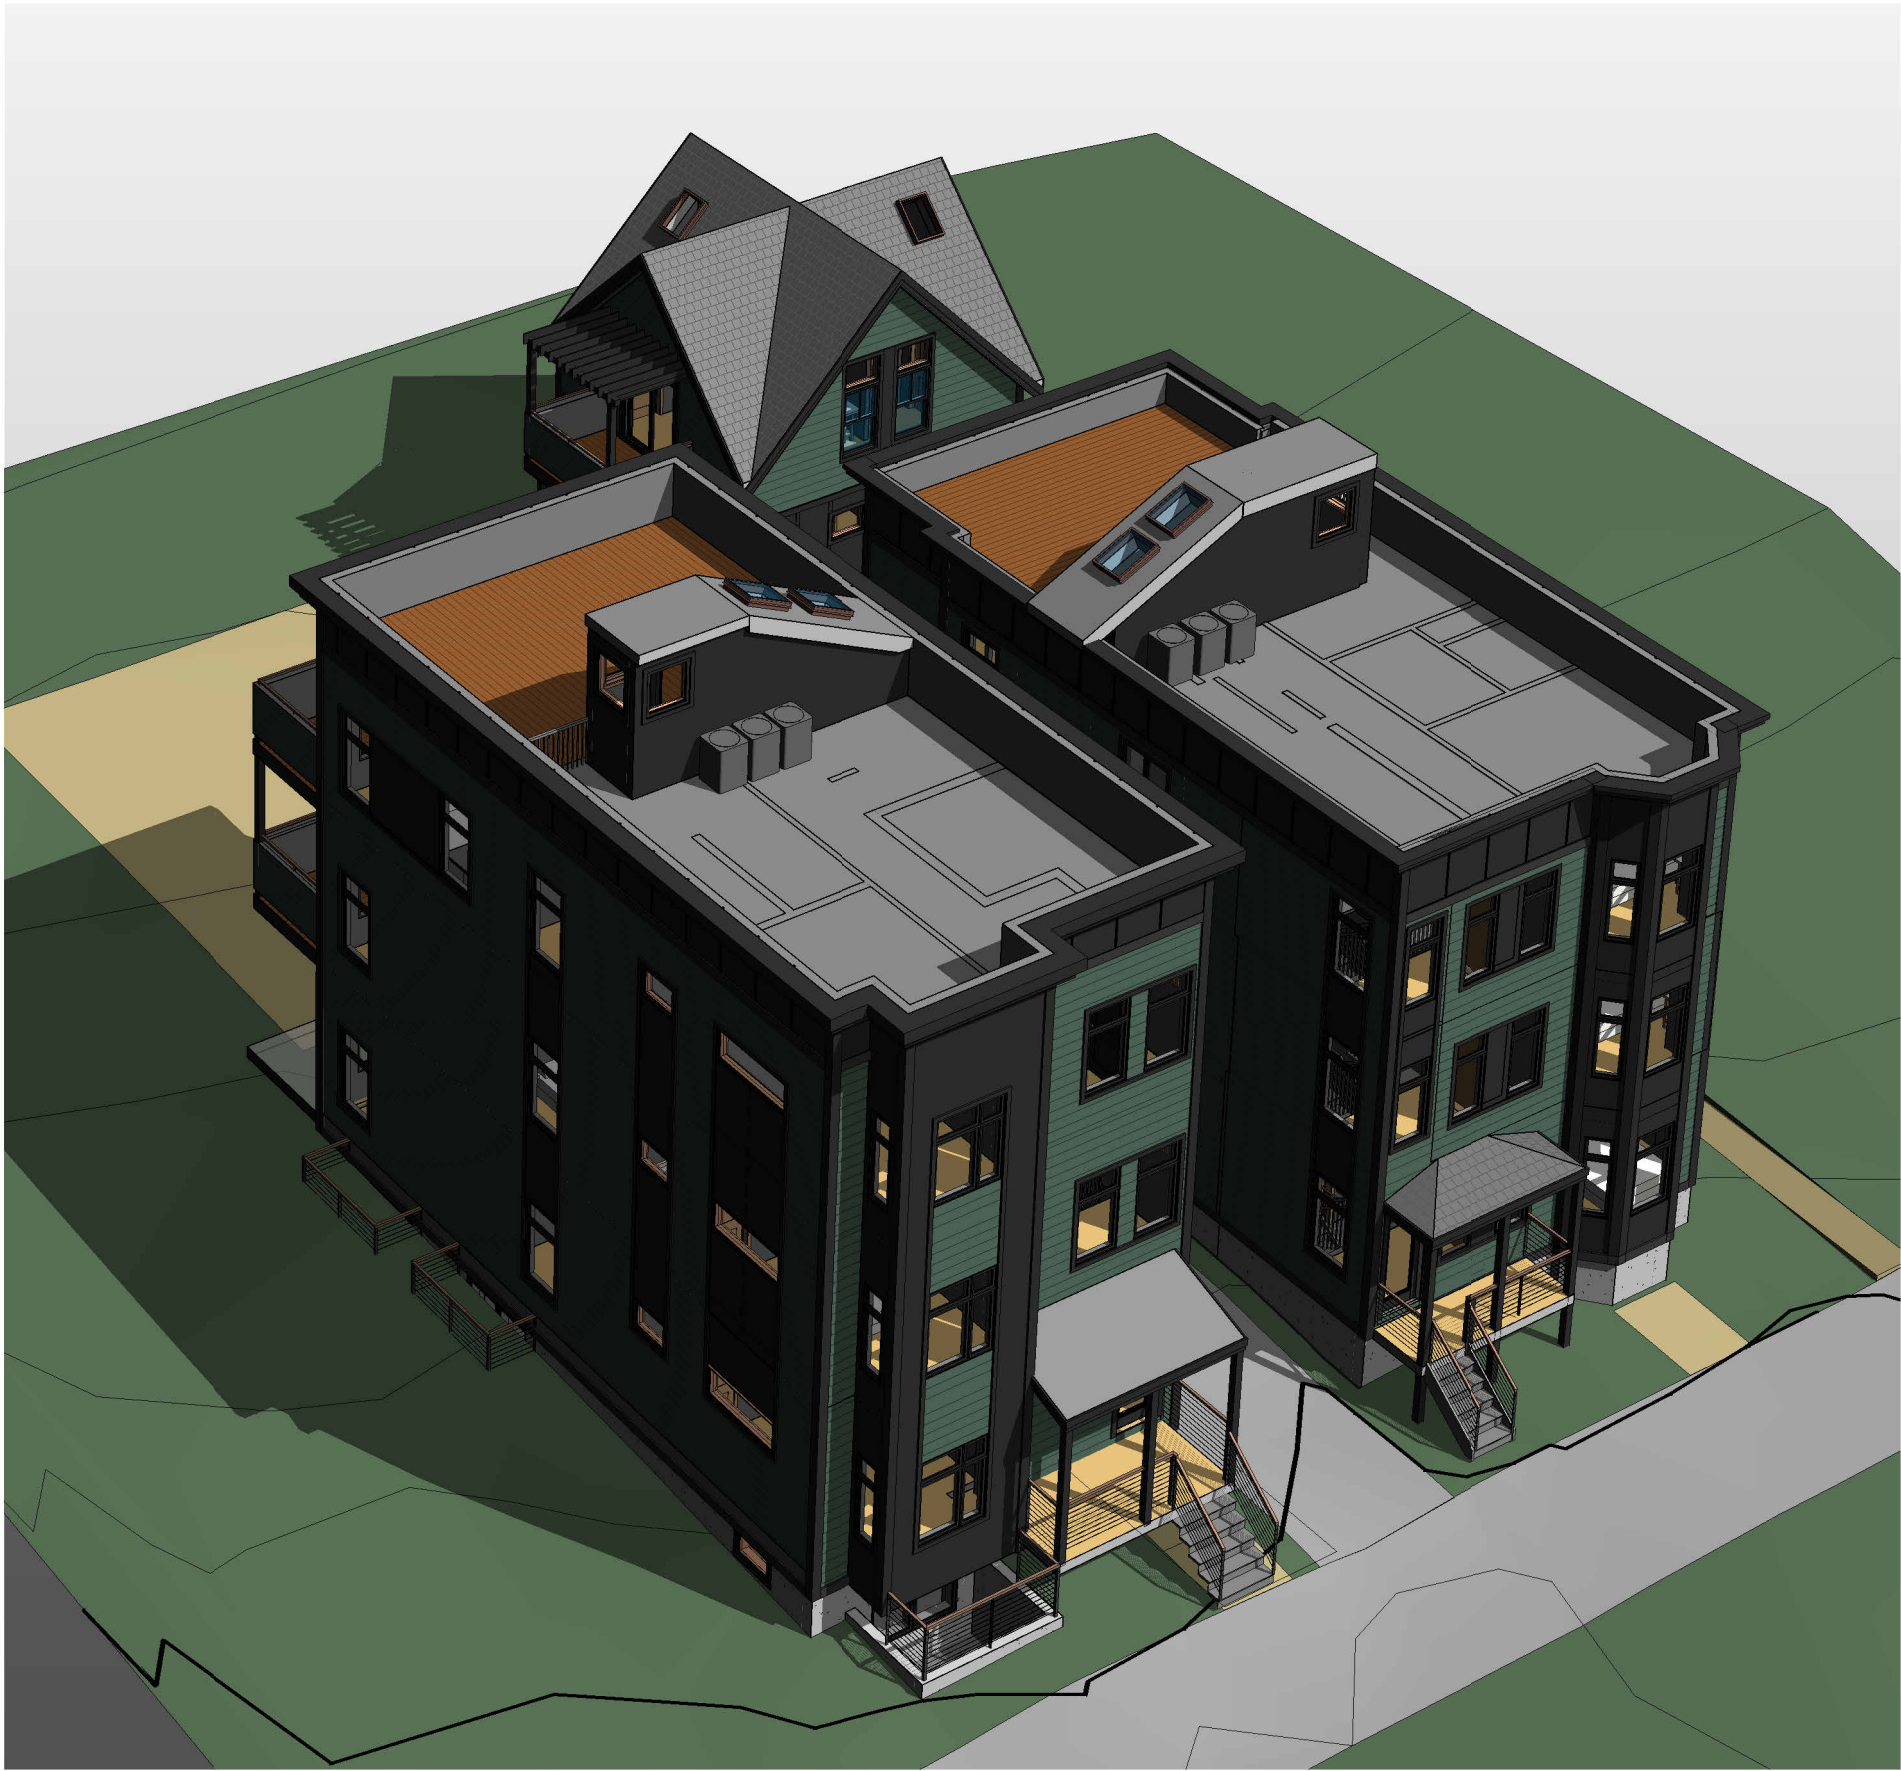


1 60-62 Aerial




2 STREET VIEW RIGHT SIDE



3 STREET VIEW LEFT SIDE

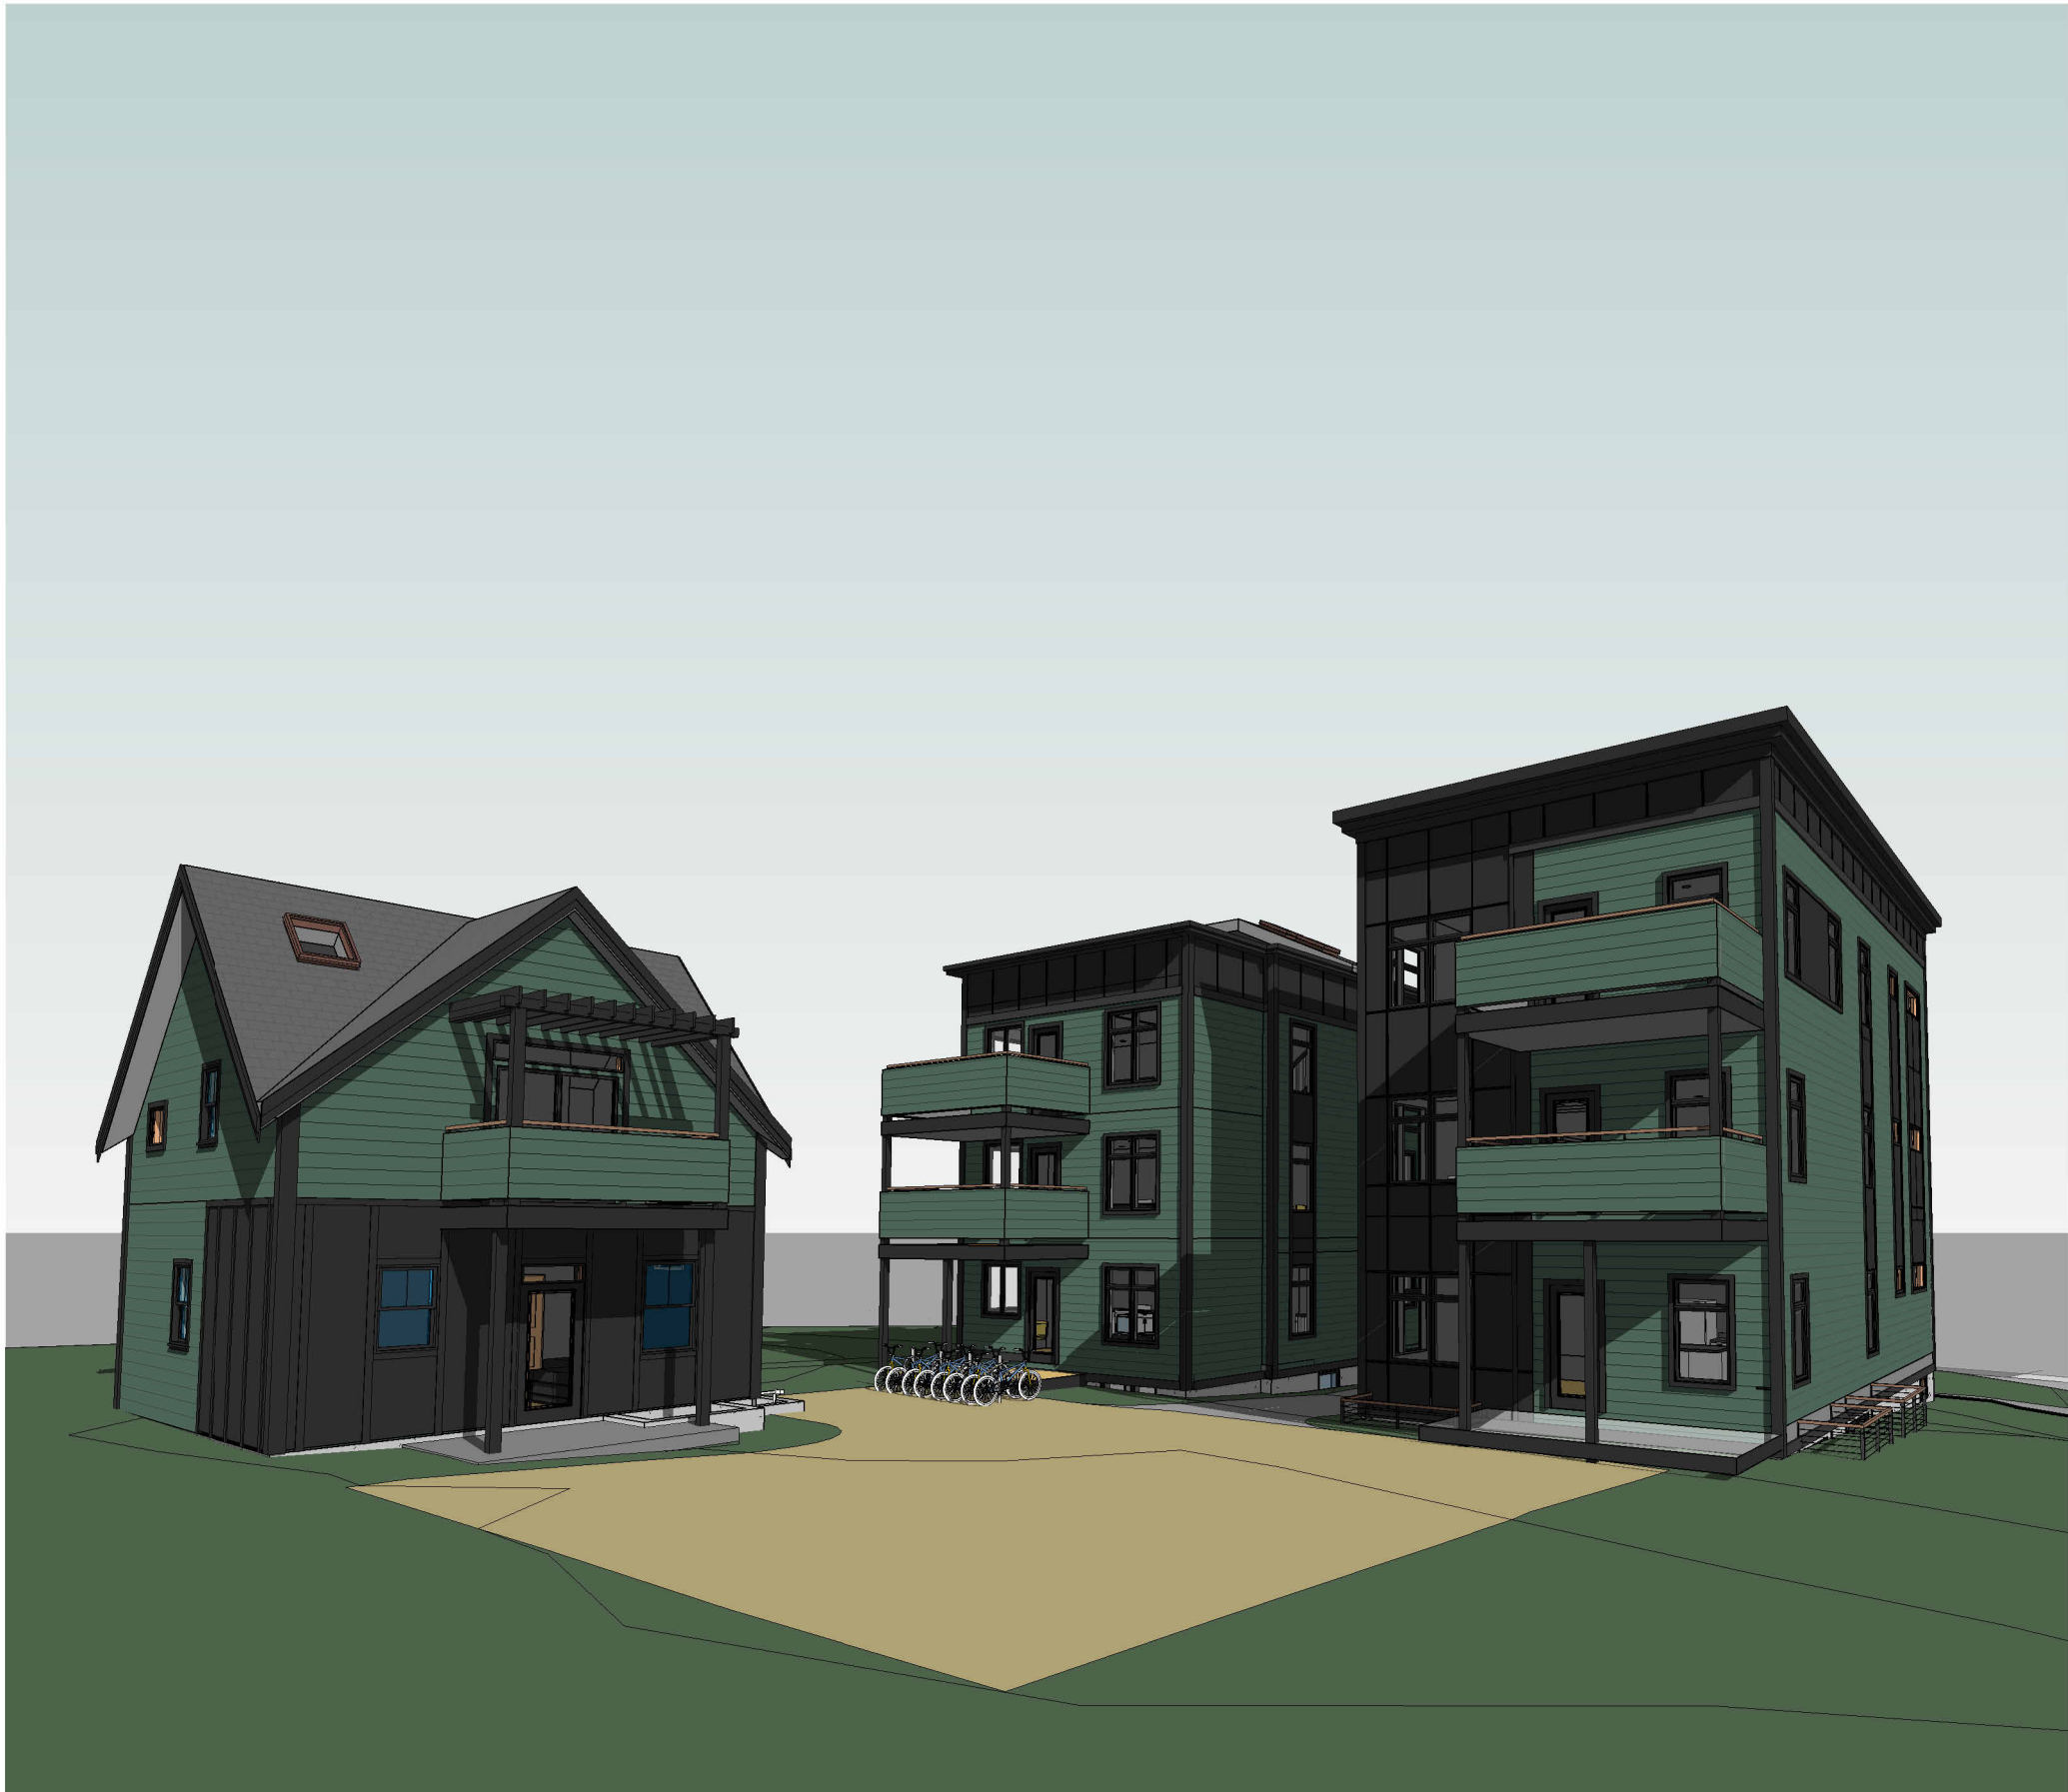

4 REAR LEFT SIDE

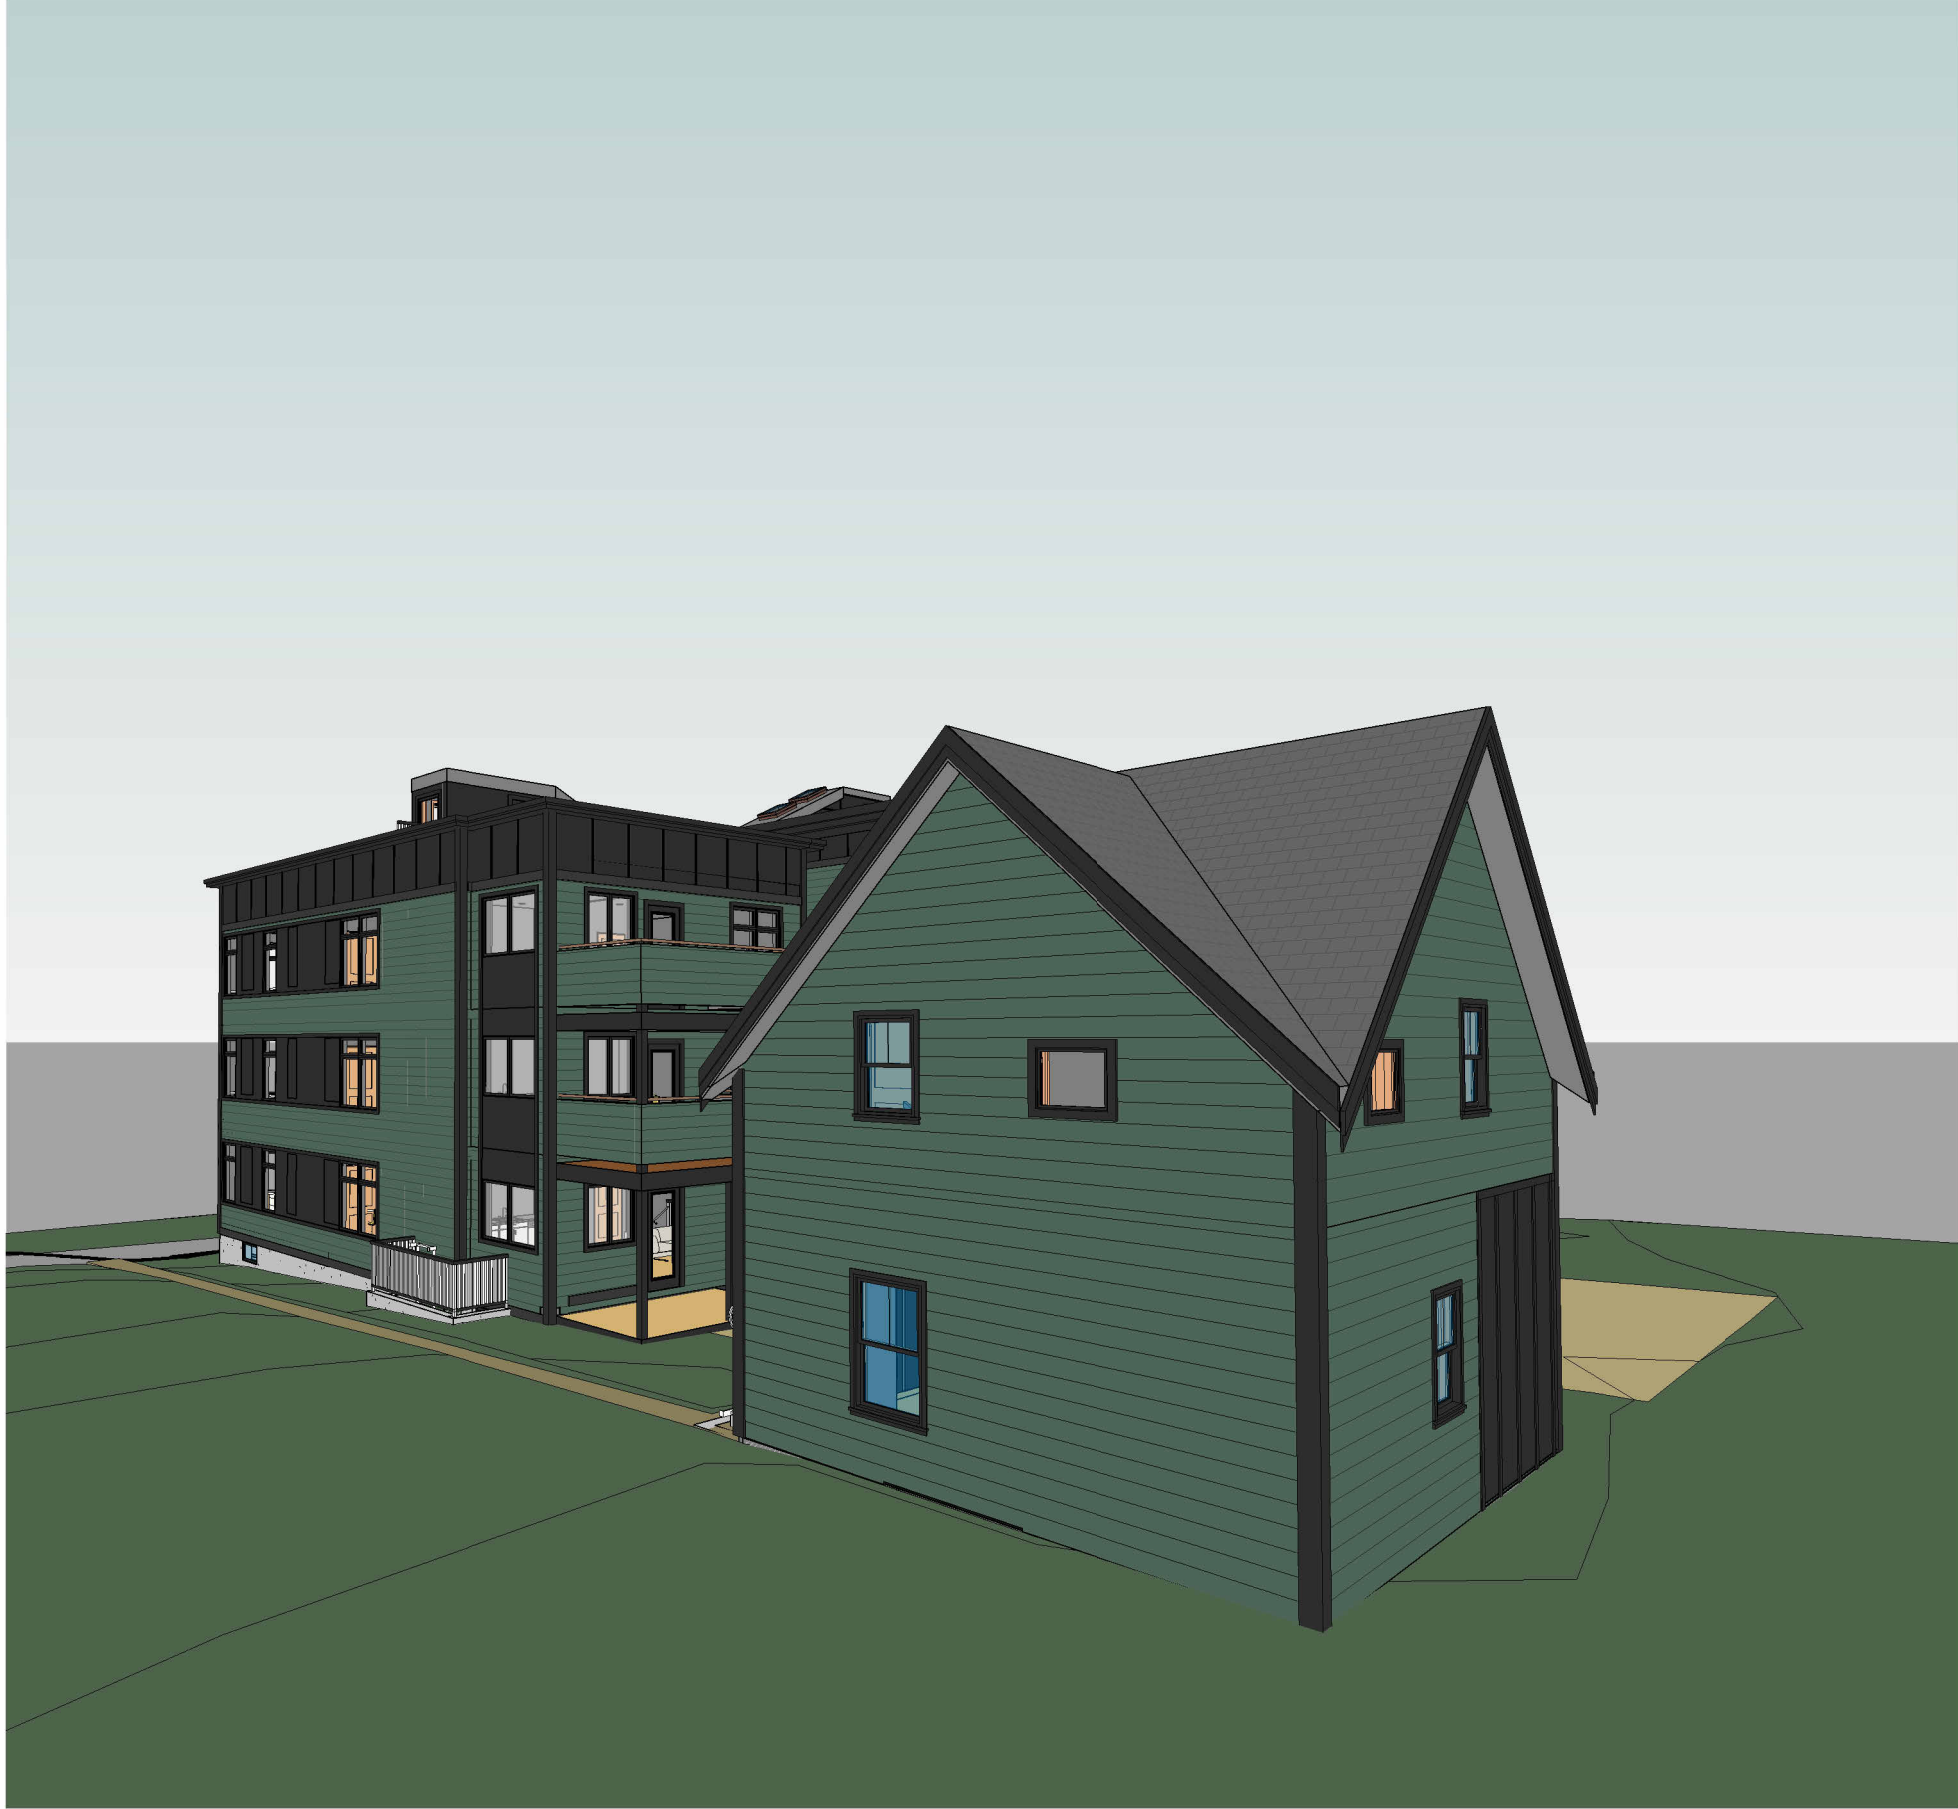

5 REAR RIGHT SIDE

PROJECT NAME

60-62 LINE STREET
RESIDENCES

PROJECT ADDRESS

60-62 LINE STREET
SOMERVILLE, MA

CLIENT

BILL PINO/
JOHN HADLEY

ARCHITECT



ARCHITECTURE

KHALSA DESIGN, INC.
17 IVALOO STREET SUITE 400
SOMERVILLE, MA 02143

TELEPHONE: 617-591-8682

CONSULTANTS:

COPYRIGHT KDI © 2025
THESE DRAWINGS ARE NOW AND DO
REMAIN THE SOLE PROPERTY OF KHALSA
DESIGN INC. USE OF THESE PLANS OR ANY
FORM OF REPRODUCTION OF THIS DESIGN
IN WHOLE OR IN PART WITHOUT EXPRESS
WRITTEN CONSENT IS PROHIBITED AND
SHALL RESULT IN THE FULLEST EXTENT
OF PROSECUTION UNDER LAW

REGISTRATION

Project number 25020
Date 07/15/25
Drawn by RR
Checked by WC
Scale

REVISIONS

No.	Description	Date


LINE ST
PERSPECTIVES

V-100


60-62 LINE STREET RESIDENCES



② FRONT RIGHT PERSPECTIVE - 60 LIN

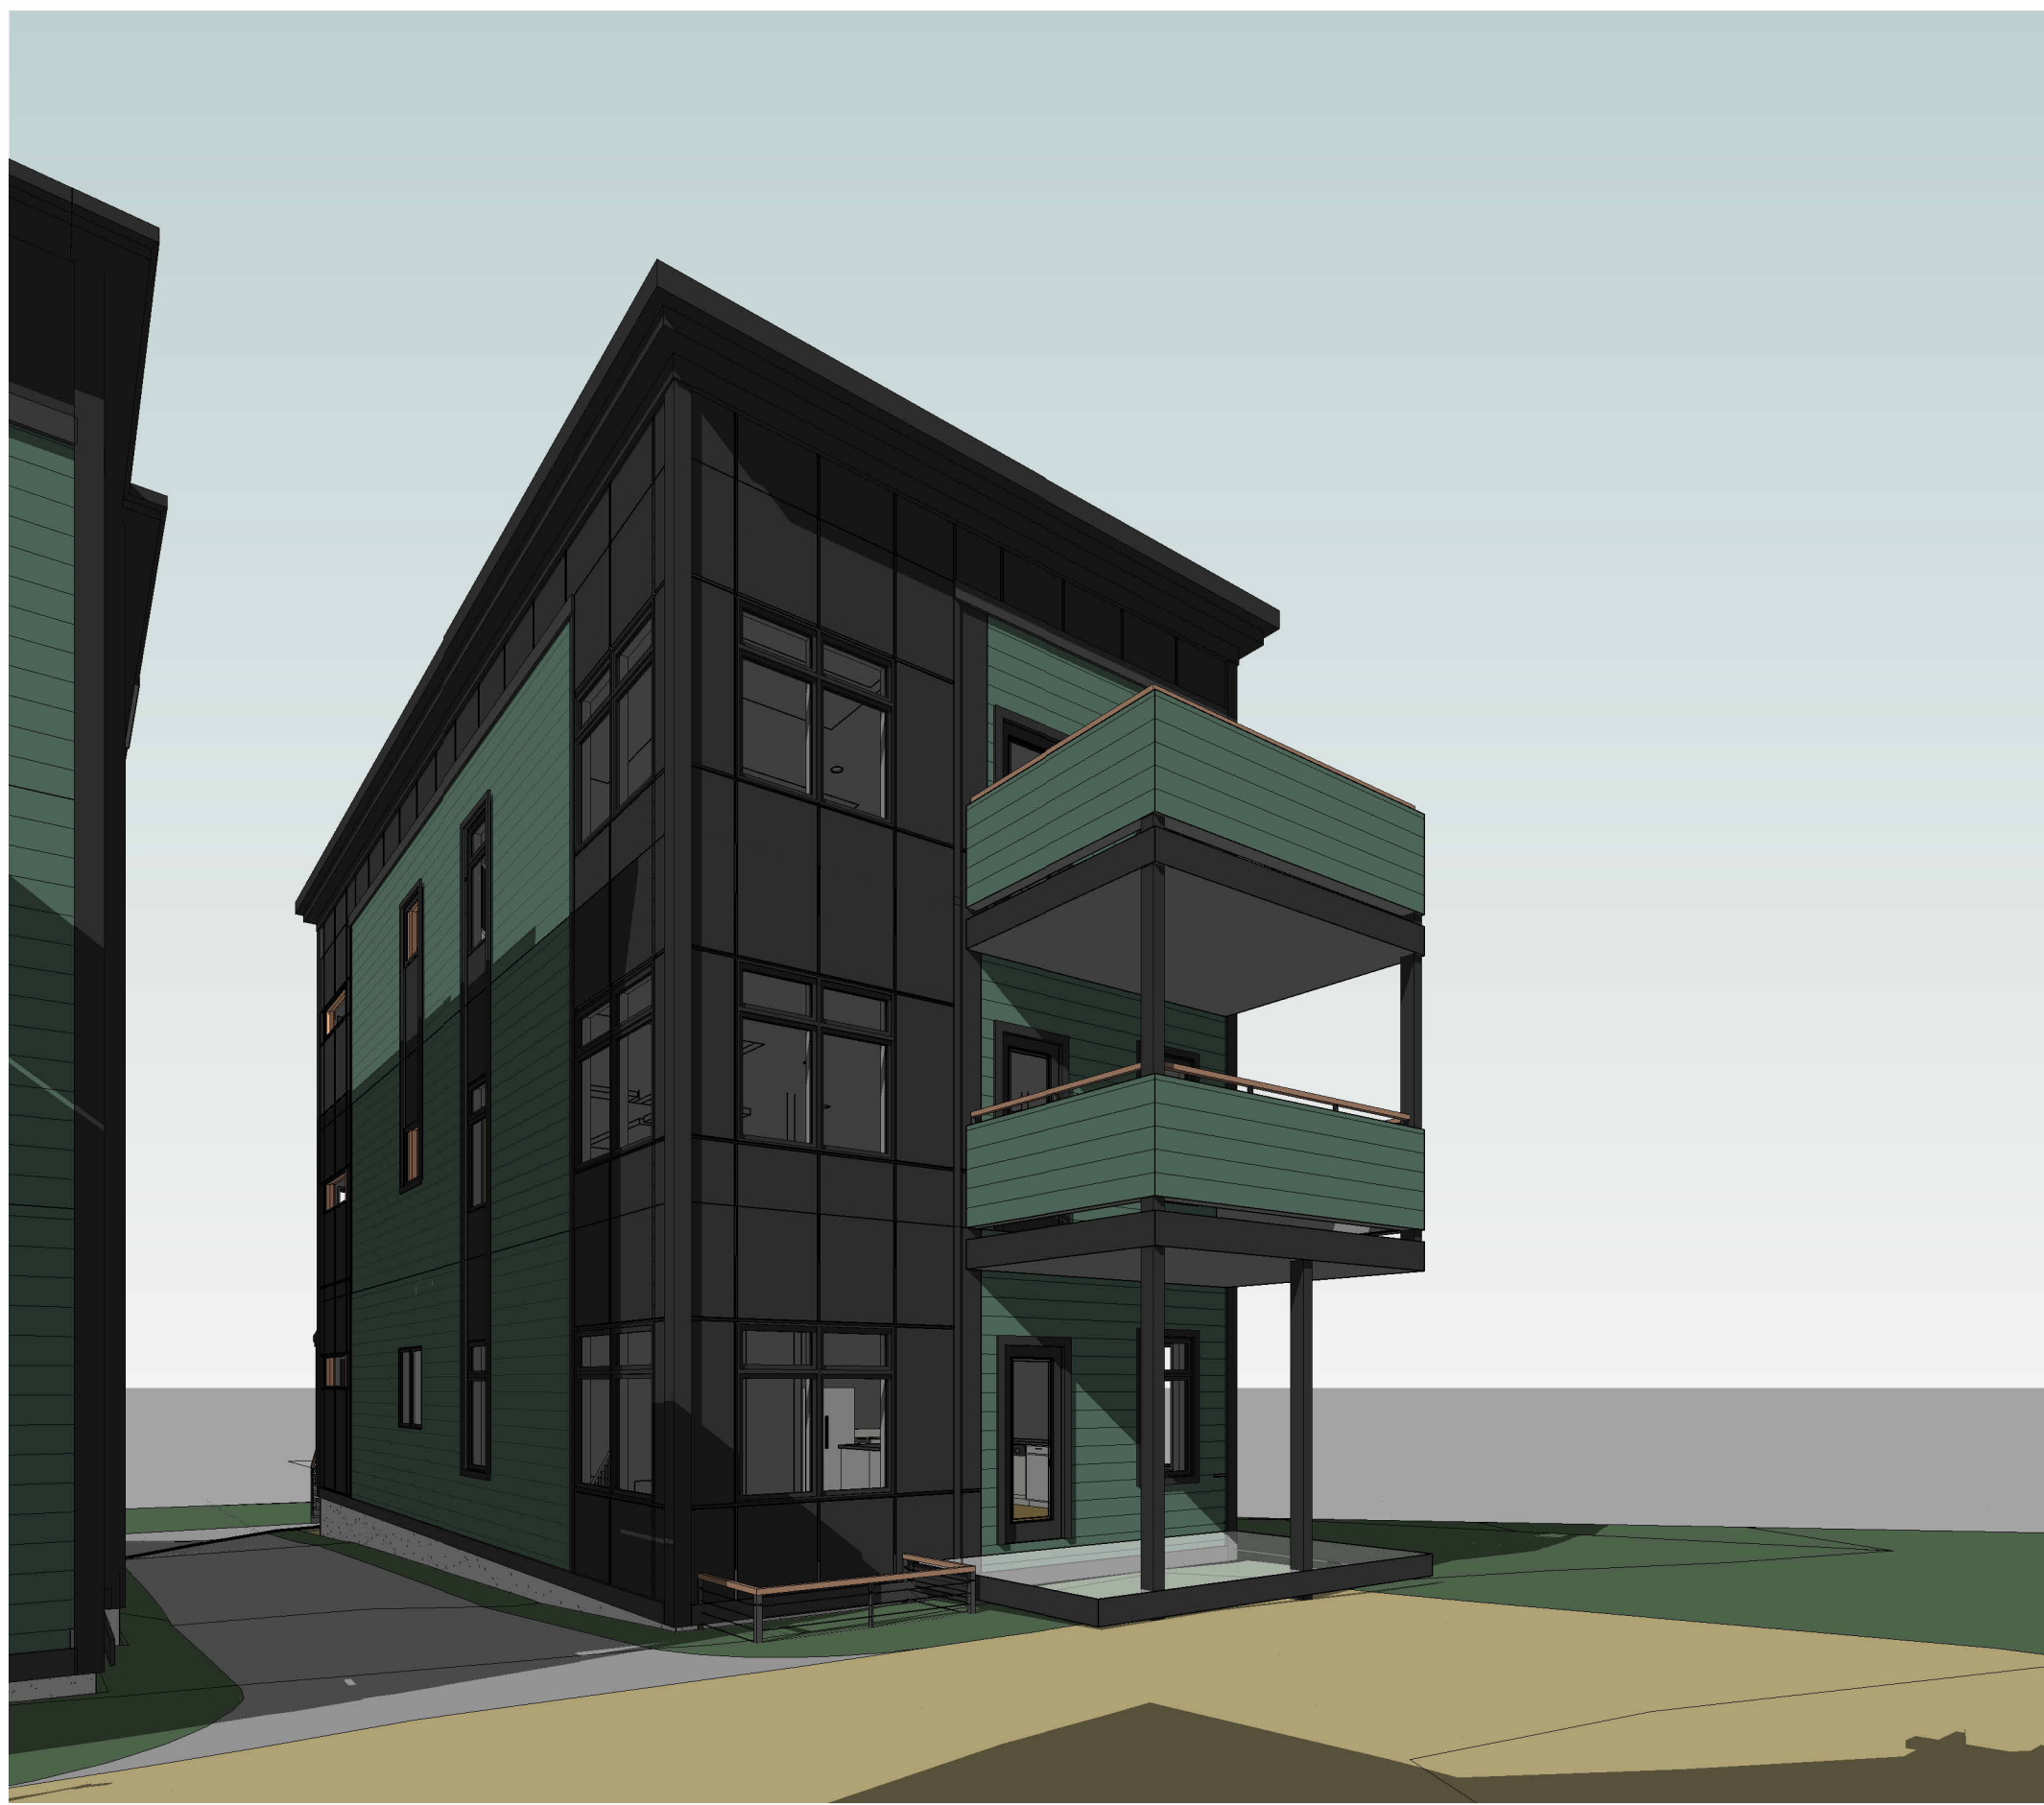

③ REAR RIGHT PERSPECTIVE - 60

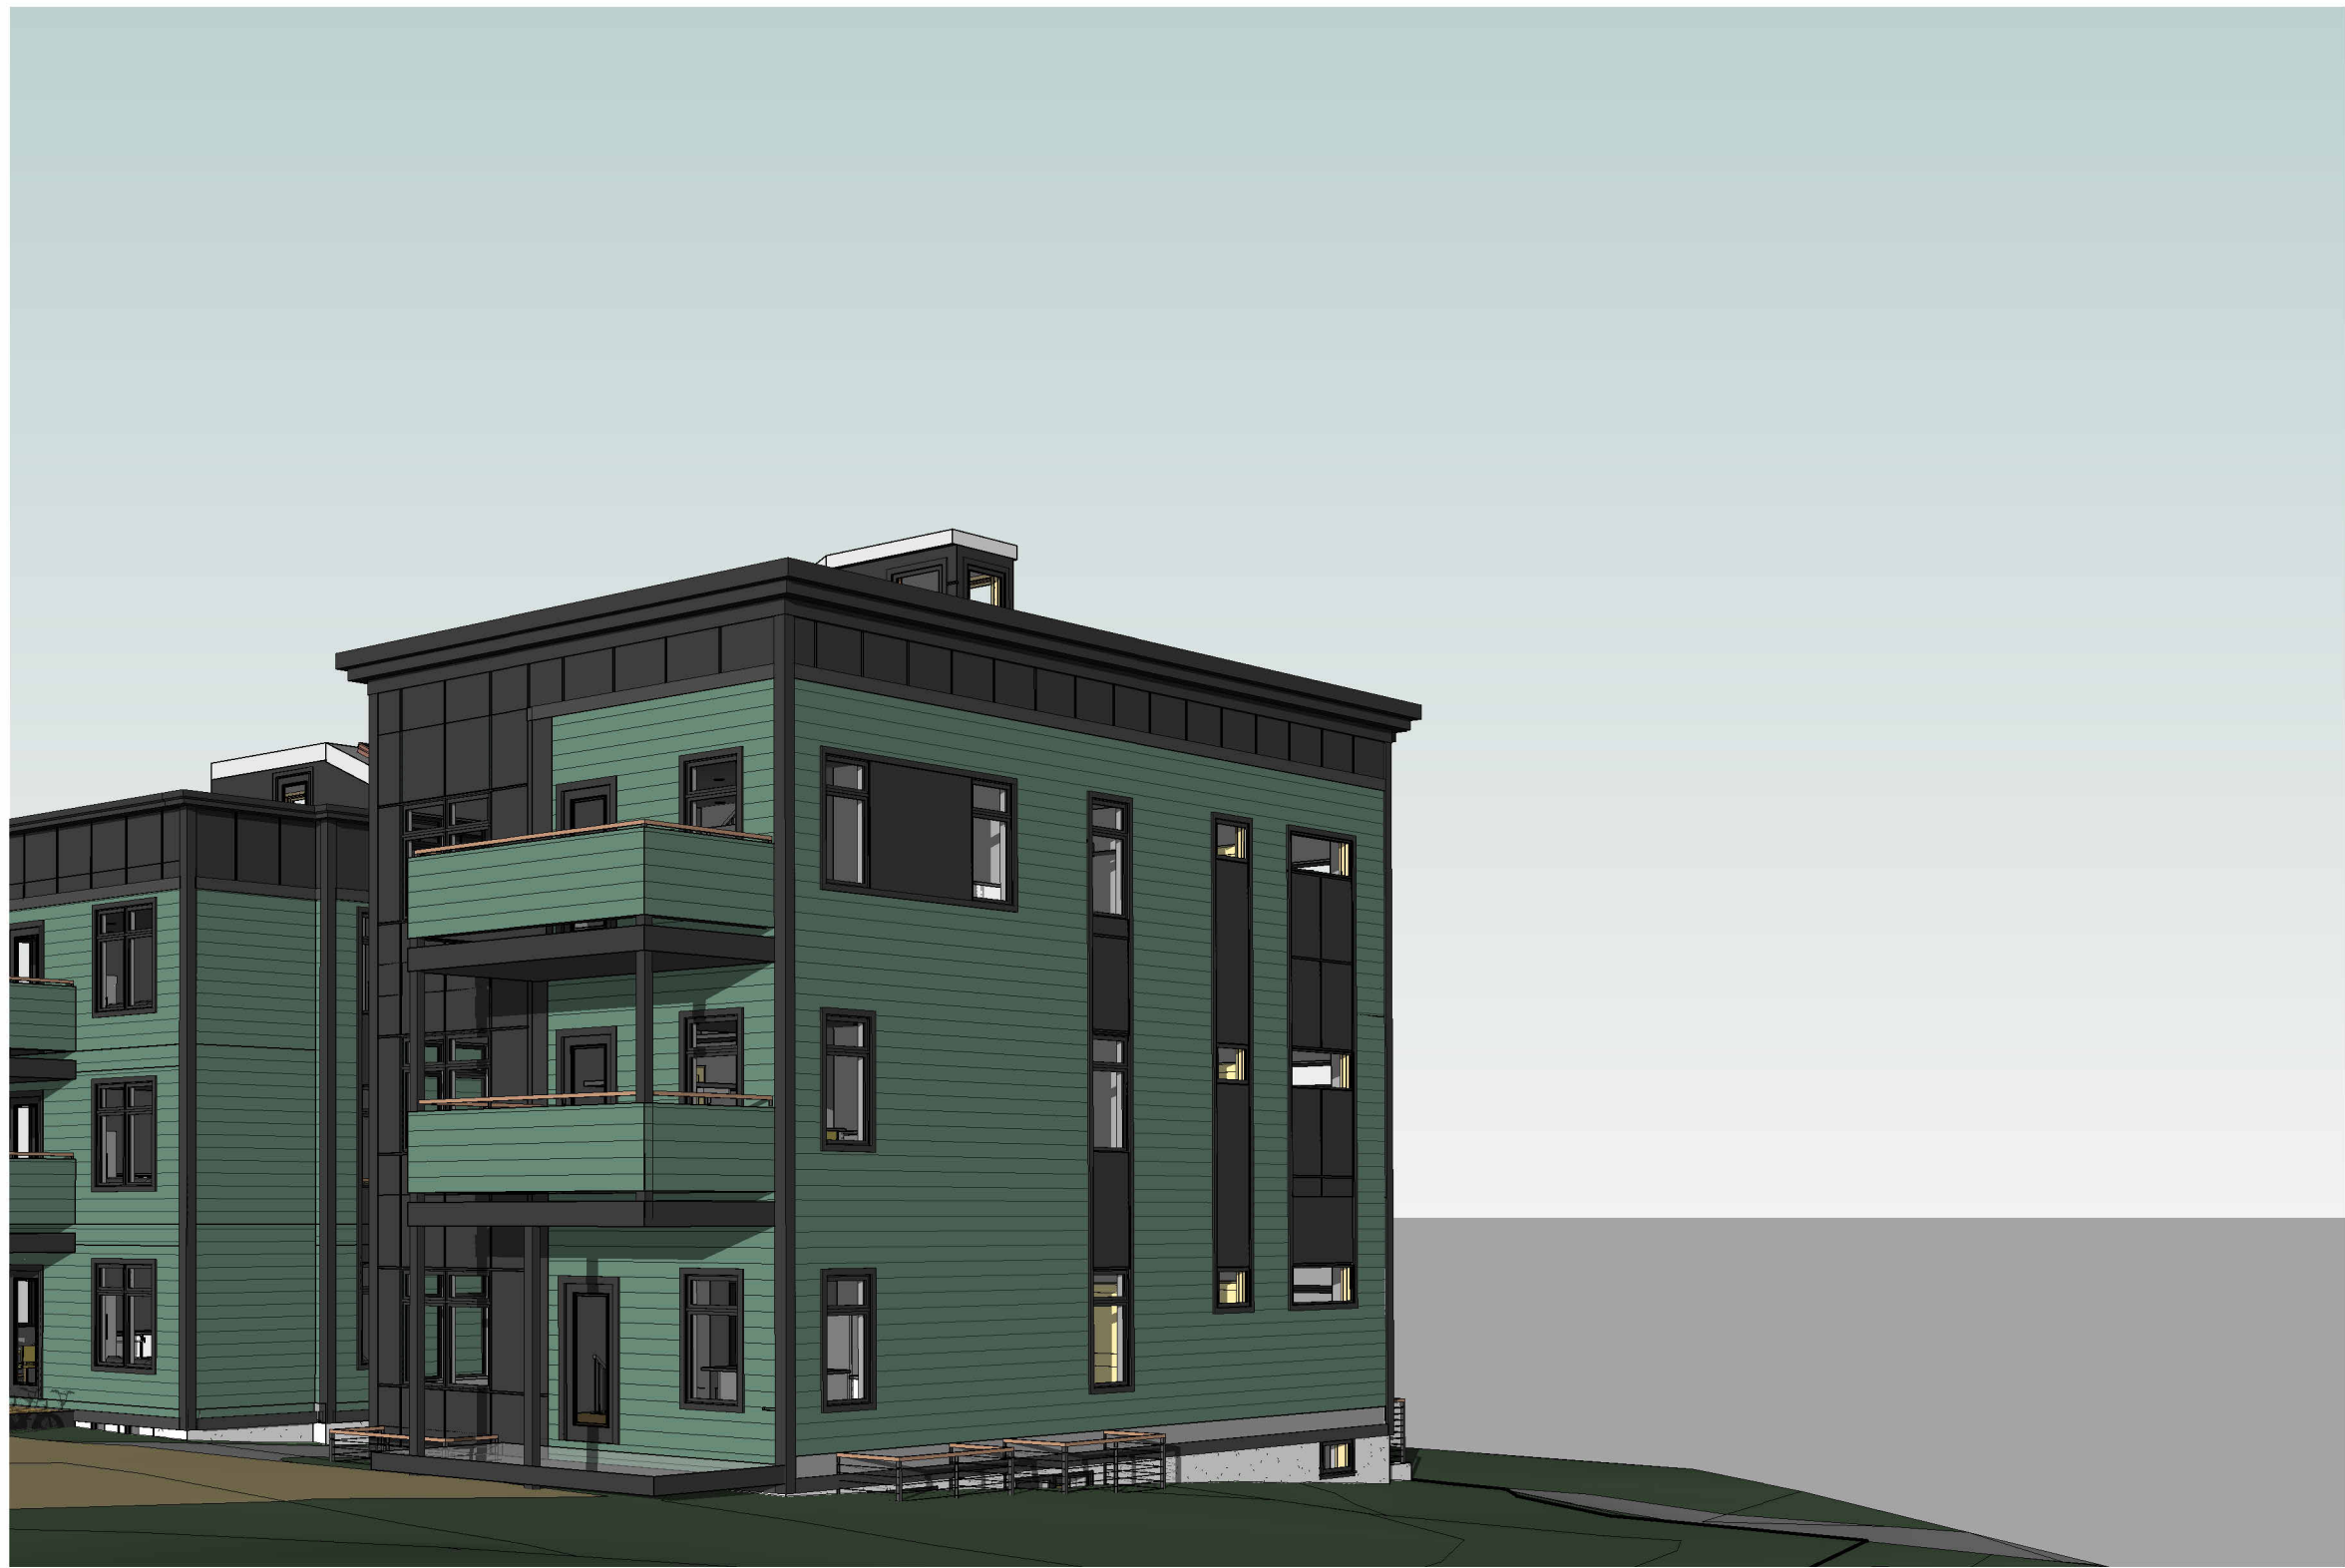

① REAR LEFT PERSPECTIVE - 60 LINE



④ 3D View 1

PROJECT NAME

60-62 LINE STREET
RESIDENCES

PROJECT ADDRESS

60-62 LINE STREET
SOMERVILLE, MA

CLIENT

BILL PINO/
JOHN HADLEY

ARCHITECT



KHALSA DESIGN, INC.
17 IVALOO STREET SUITE 400
SOMERVILLE, MA 02143

TELEPHONE: 617-591-8682

CONSULTANTS:

COPYRIGHT KDI © 2025
THESE DRAWINGS ARE NOW AND DO
REMAIN THE SOLE PROPERTY OF KHALSA
DESIGN INC. USE OF THESE PLANS OR ANY
FORM OF REPRODUCTION OF THIS DESIGN
IN WHOLE OR IN PART WITHOUT EXPRESS
WRITTEN CONSENT IS PROHIBITED AND
SHALL RESULT IN THE FULLEST EXTENT
OF PROSECUTION UNDER LAW

REGISTRATION

Project number 25020
Date 07/15/25
Drawn by Author
Checked by Checker
Scale

REVISIONS

No.	Description	Date

60 LINE ST
PERSPECTIVES

V-100-60

60-62 LINE STREET RESIDENCES




① FRONT RIGHT PERSPECTIVE - 62 LINE



② RIGHT REAR PERSPECTIVE - 62 LINE



③ REAR PERSPECTIVE AT DECKS - 62 LINE

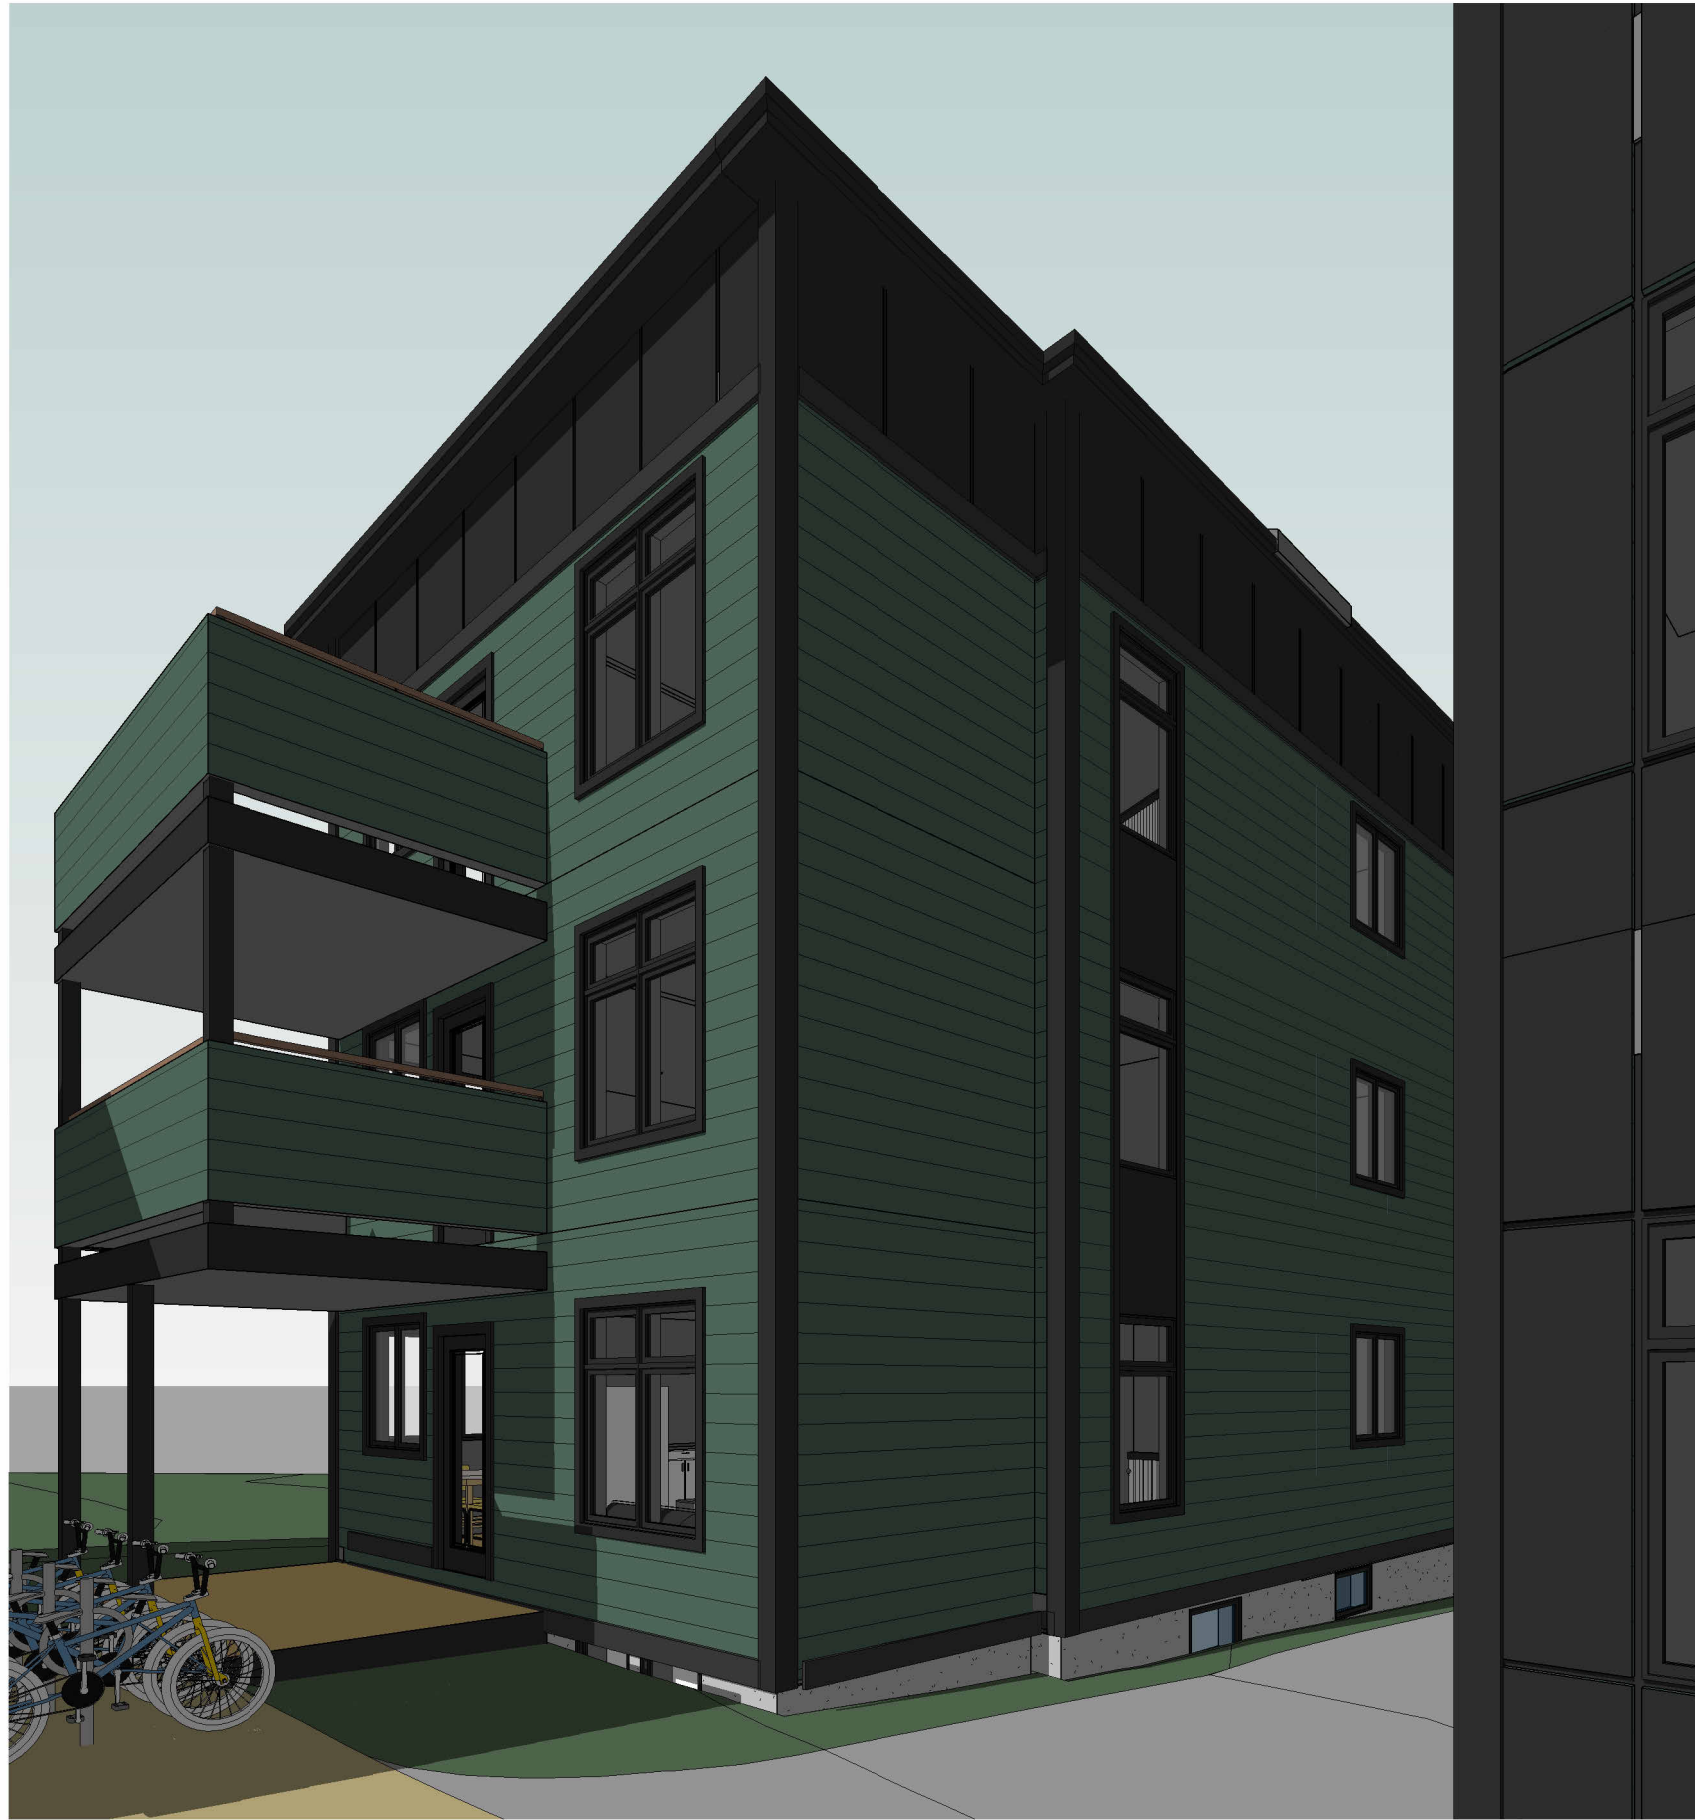

④ REAR LEFT PERSPECTIVE- 62 LINE



⑤ FRONT LEFT PERSPECTIVE - 62 LINE



⑥ FRONT PERSPECTIVE - 62 LINE

PROJECT NAME

60-62 LINE STREET
RESIDENCES

PROJECT ADDRESS

60-62 LINE STREET
SOMERVILLE, MA

CLIENT

BILL PINO/
JOHN HADLEY

ARCHITECT



ARCHITECTURE

KHALSA DESIGN, INC.
17 IVALOO STREET SUITE 400
SOMERVILLE, MA 02143

TELEPHONE: 617-591-8682

CONSULTANTS:

COPYRIGHT KDI © 2025
THESE DRAWINGS ARE NOW AND DO
REMAIN THE SOLE PROPERTY OF KHALSA
DESIGN INC. USE OF THESE PLANS OR ANY
FORM OF REPRODUCTION OF THIS DESIGN
IN WHOLE OR IN PART WITHOUT EXPRESS
WRITTEN CONSENT IS PROHIBITED AND
SHALL RESULT IN THE FULLEST EXTENT
OF PROSECUTION UNDER LAW

REGISTRATION

Project number 25020
Date 07/15/25
Drawn by Author
Checked by Checker
Scale


REVISIONS

No.	Description	Date


62 LINE ST
PERSPECTIVES

V-100-62


60-62 LINE STREET RESIDENCES

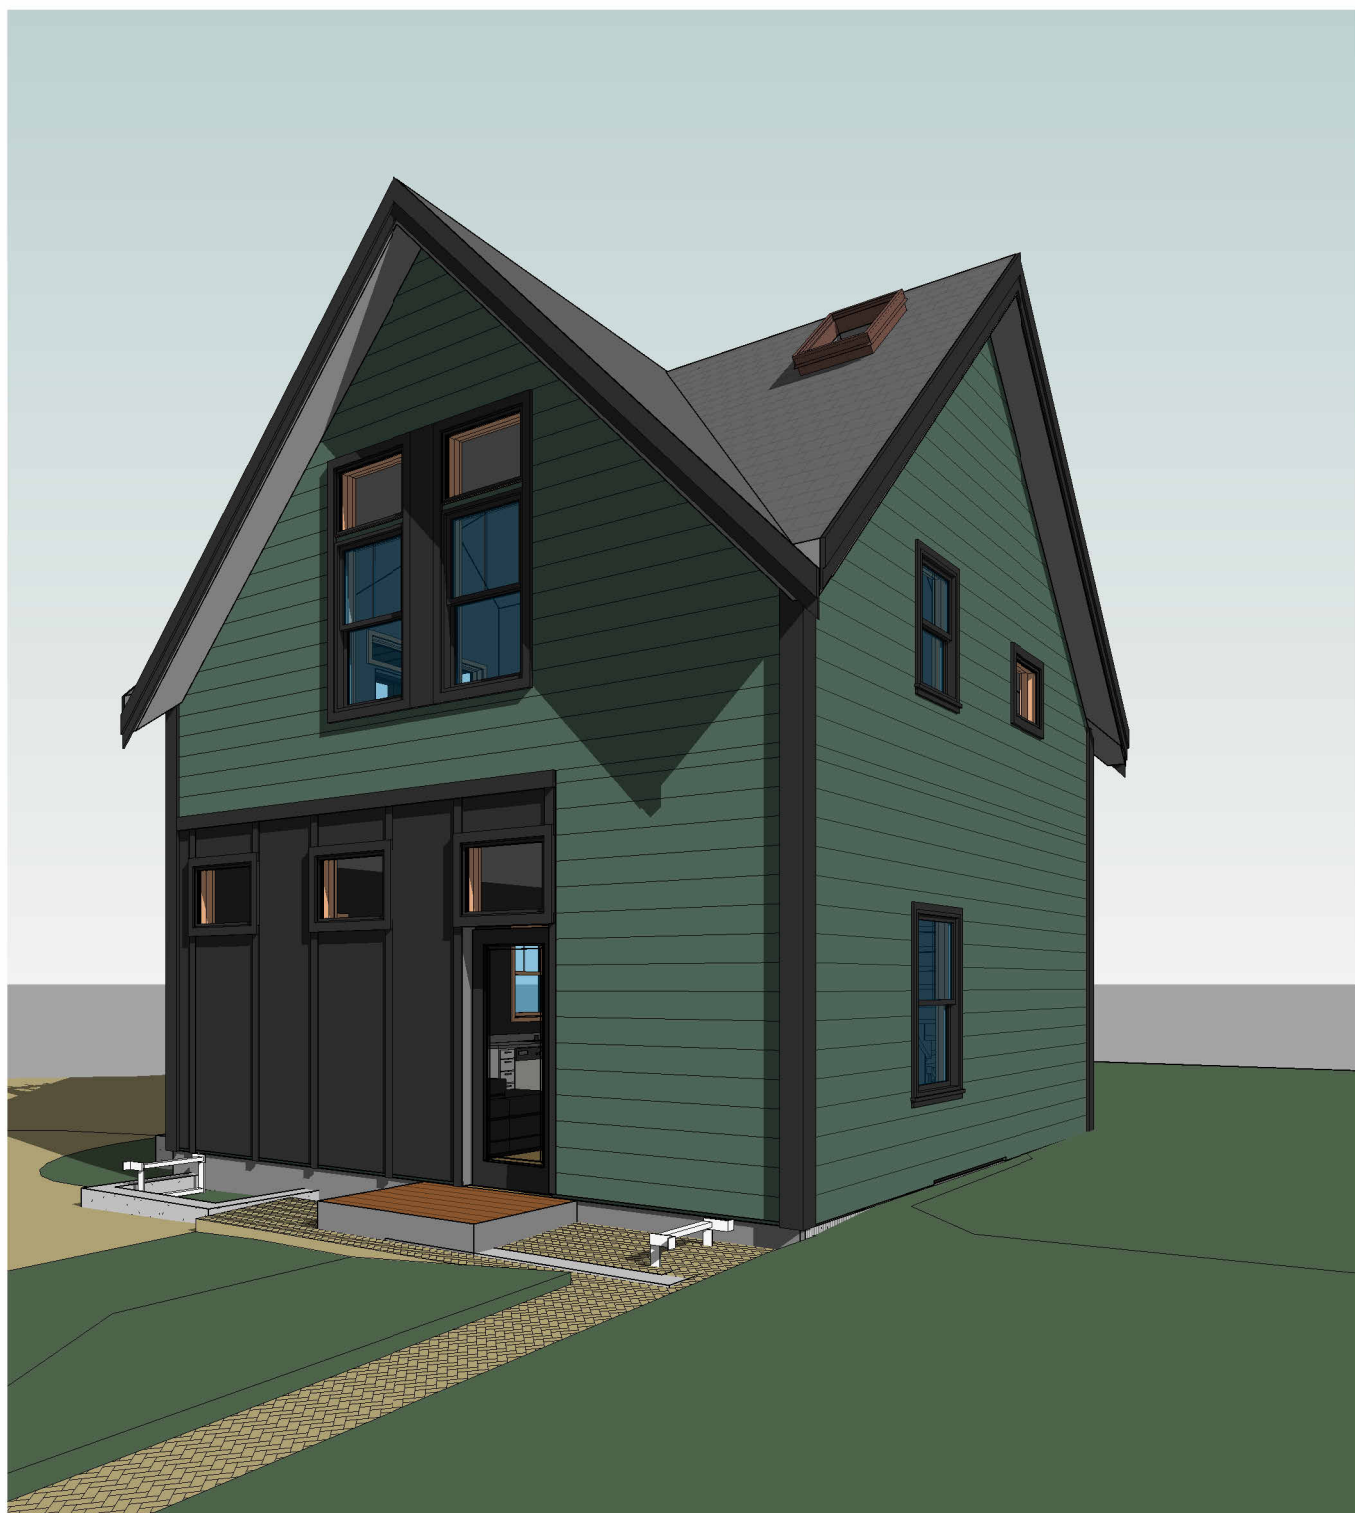

1 BC- ENTRY VIEW

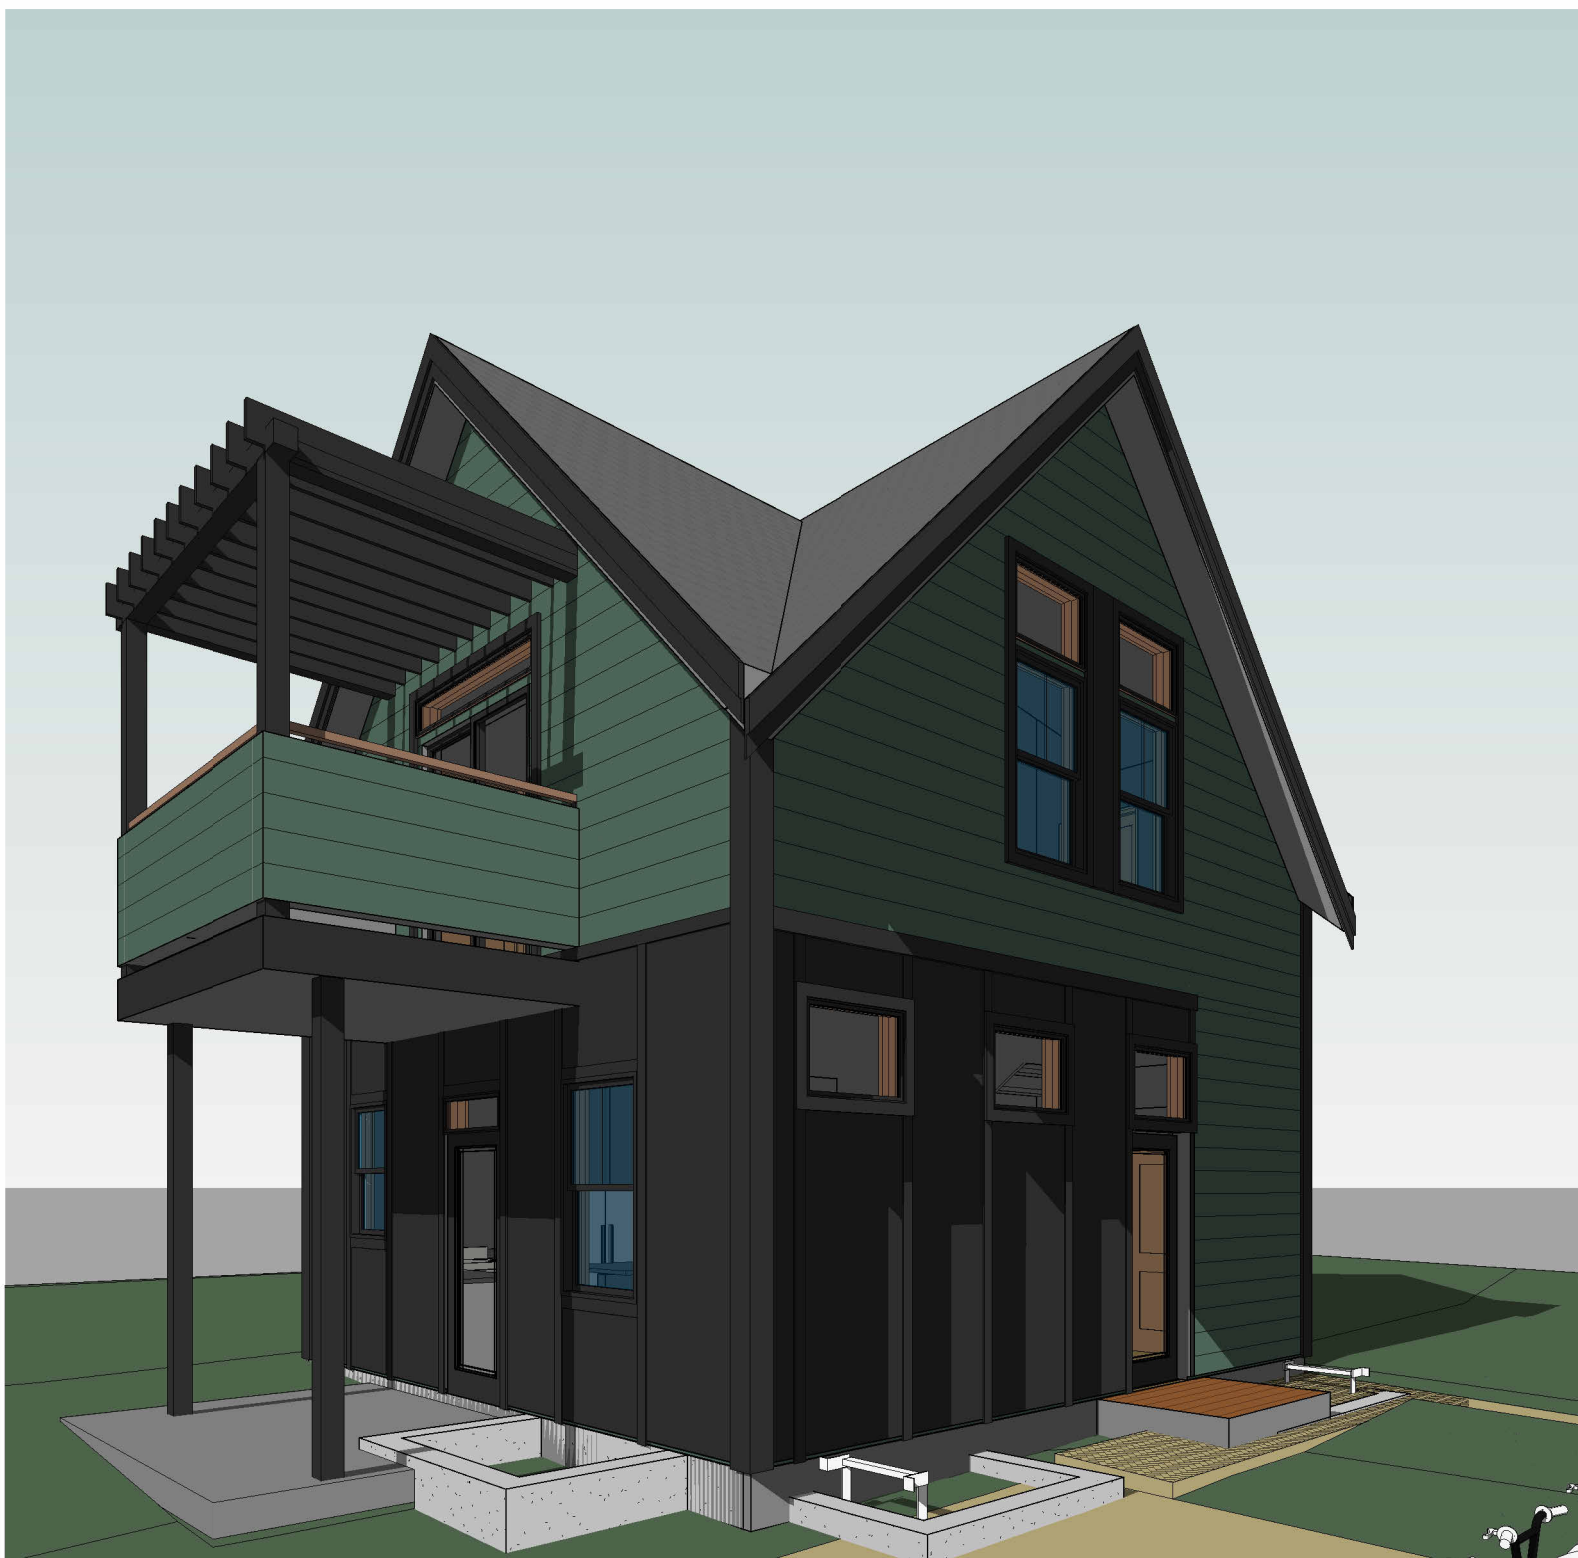

2 BC - ENTRY & PATIO

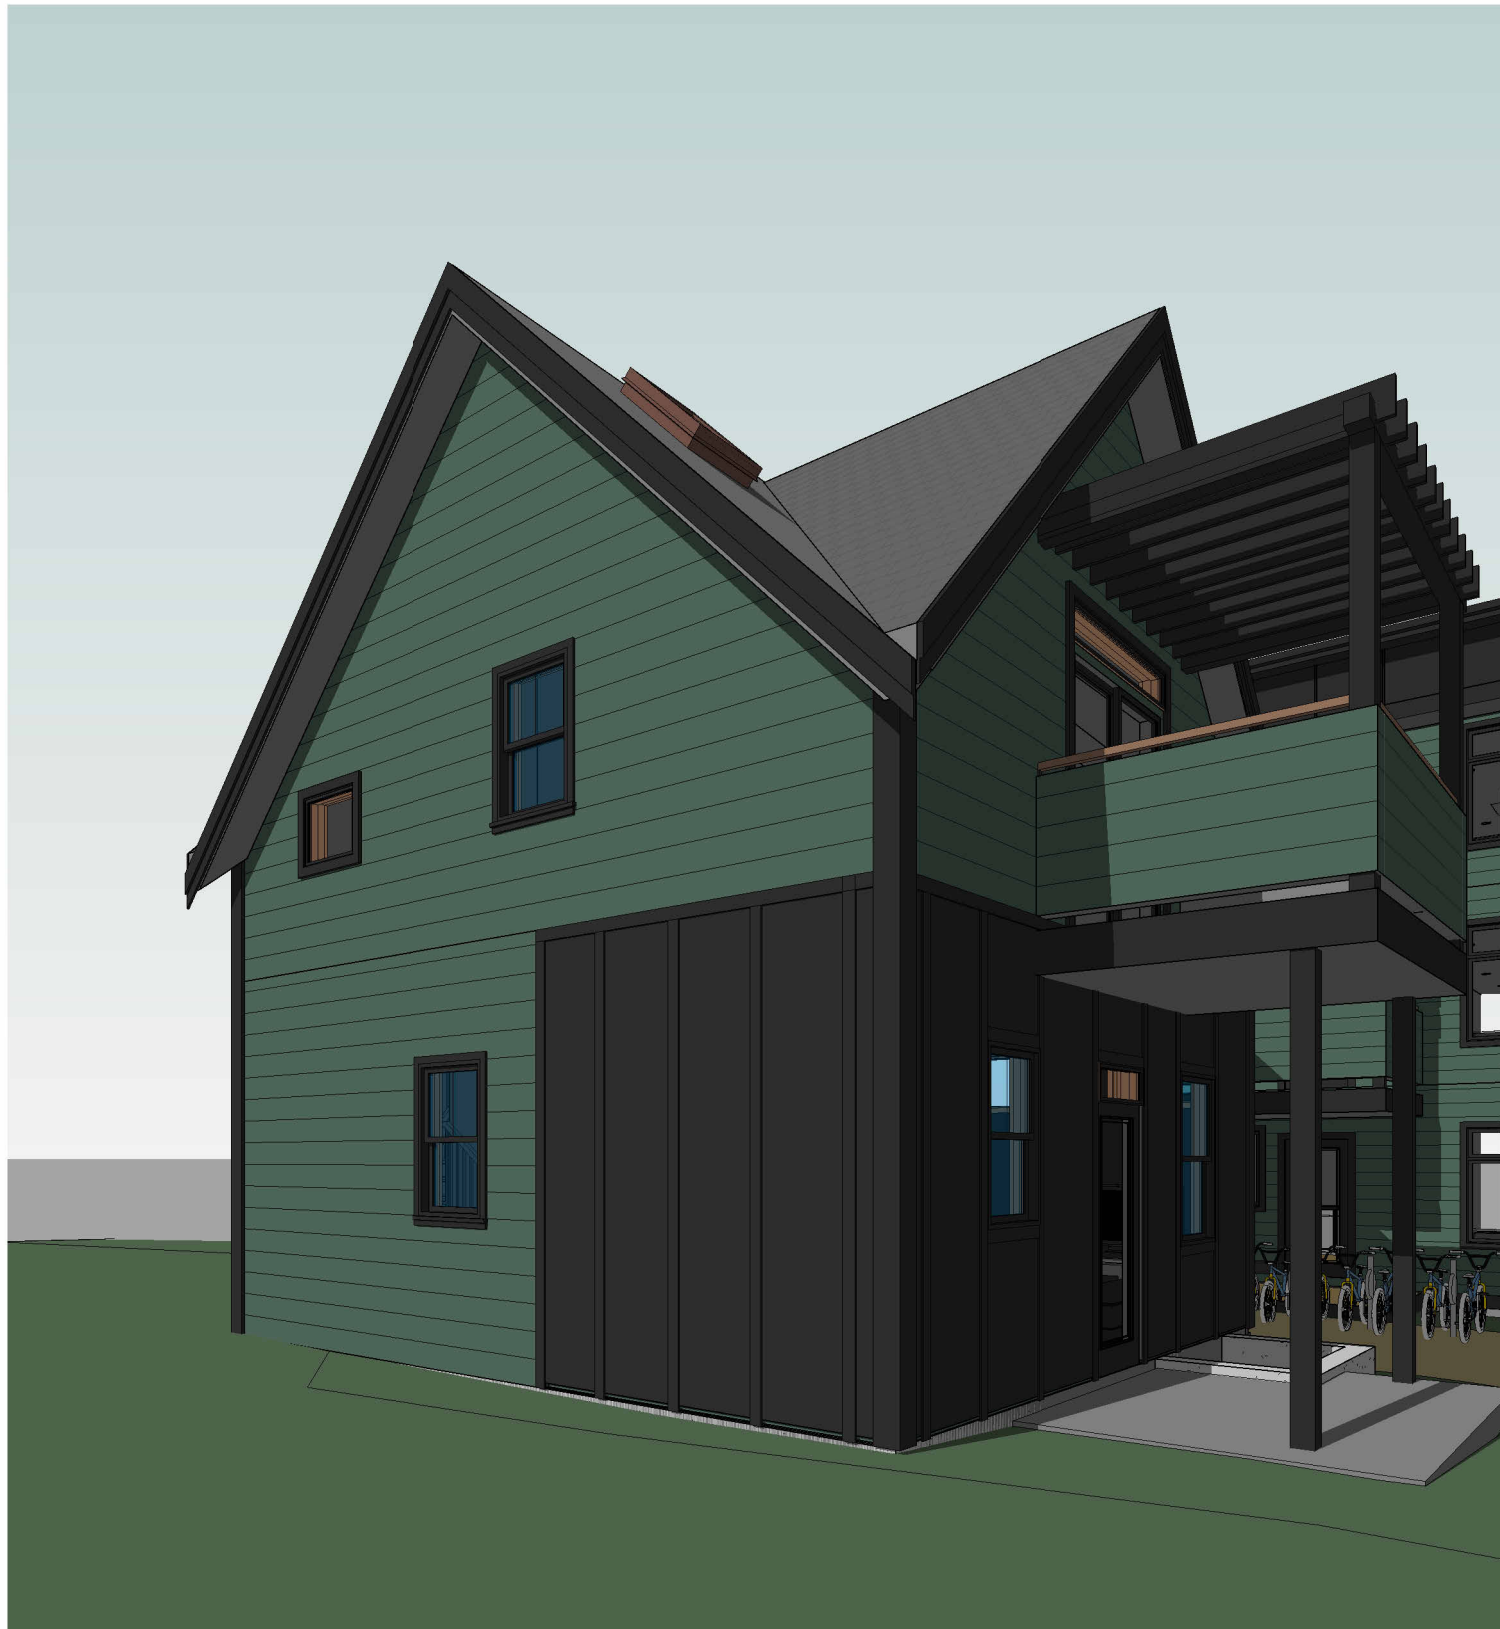

3 BC- REAR AND PATIO



4 BC- REAR & SIDE

PROJECT NAME

60-62 LINE STREET
RESIDENCES

PROJECT ADDRESS

60-62 LINE STREET
SOMERVILLE, MA

CLIENT

BILL PINO/
JOHN HADLEY

ARCHITECT



KHALSA DESIGN, INC.
17 IVALOO STREET SUITE 400
SOMERVILLE, MA 02143

TELEPHONE: 617-591-8682

CONSULTANTS:

COPYRIGHT KDI © 2025
THESE DRAWINGS ARE NOW AND DO
REMAIN THE SOLE PROPERTY OF KHALSA
DESIGN INC. USE OF THESE PLANS OR ANY
FORM OF REPRODUCTION OF THIS DESIGN
IN WHOLE OR IN PART WITHOUT EXPRESS
WRITTEN CONSENT IS PROHIBITED AND
SHALL RESULT IN THE FULLEST EXTENT
OF PROSECUTION UNDER LAW

REGISTRATION

Project number 25020
Date 07/15/25
Drawn by Author
Checked by Checker
Scale

REVISIONS

No.	Description	Date

BACKYARD
COTTAGE
PERSPECTIVES

V-100BC

60-62 LINE STREET RESIDENCES