

Accessory

- Apollo MXR
- 7.5in 4 Leaf Barn Door

Light

- ETC Source4 36deg 750W
- ETC Source4 50deg 750W
- ETC Source4 Fresnel
- ETC Source4 PAR WFL
- ETC Source4 Zoom 25-50deg 750W
- Selecon HUI CYC 1

Moving Light

- ADJ Vizi CMY300
- Chauvet Rogue R2X Wash


Colour Summary

Color	Size	Count
L201	6.25"	1
L202	6.25"	12
L203	7.5"	5
L203	6.25"	8
R125	10.375 X 8	8
R302	6.25"	26
R302	7.5"	8
Scroller	7.5"	12

Typical

All gels have R119 except for Ch30, Ch91 thru 94 and Ch 99

QMT Presents: Funny Girl	
Grid	Date : 2023-03-26
Isabel Studio Theatre	Scale : 1:50
Director : Gemma Varty	1 OF 2
Drawn by : Duncan Gould	
Designer : Duncan Gould	
Assoc. Designer : Sara Starling	

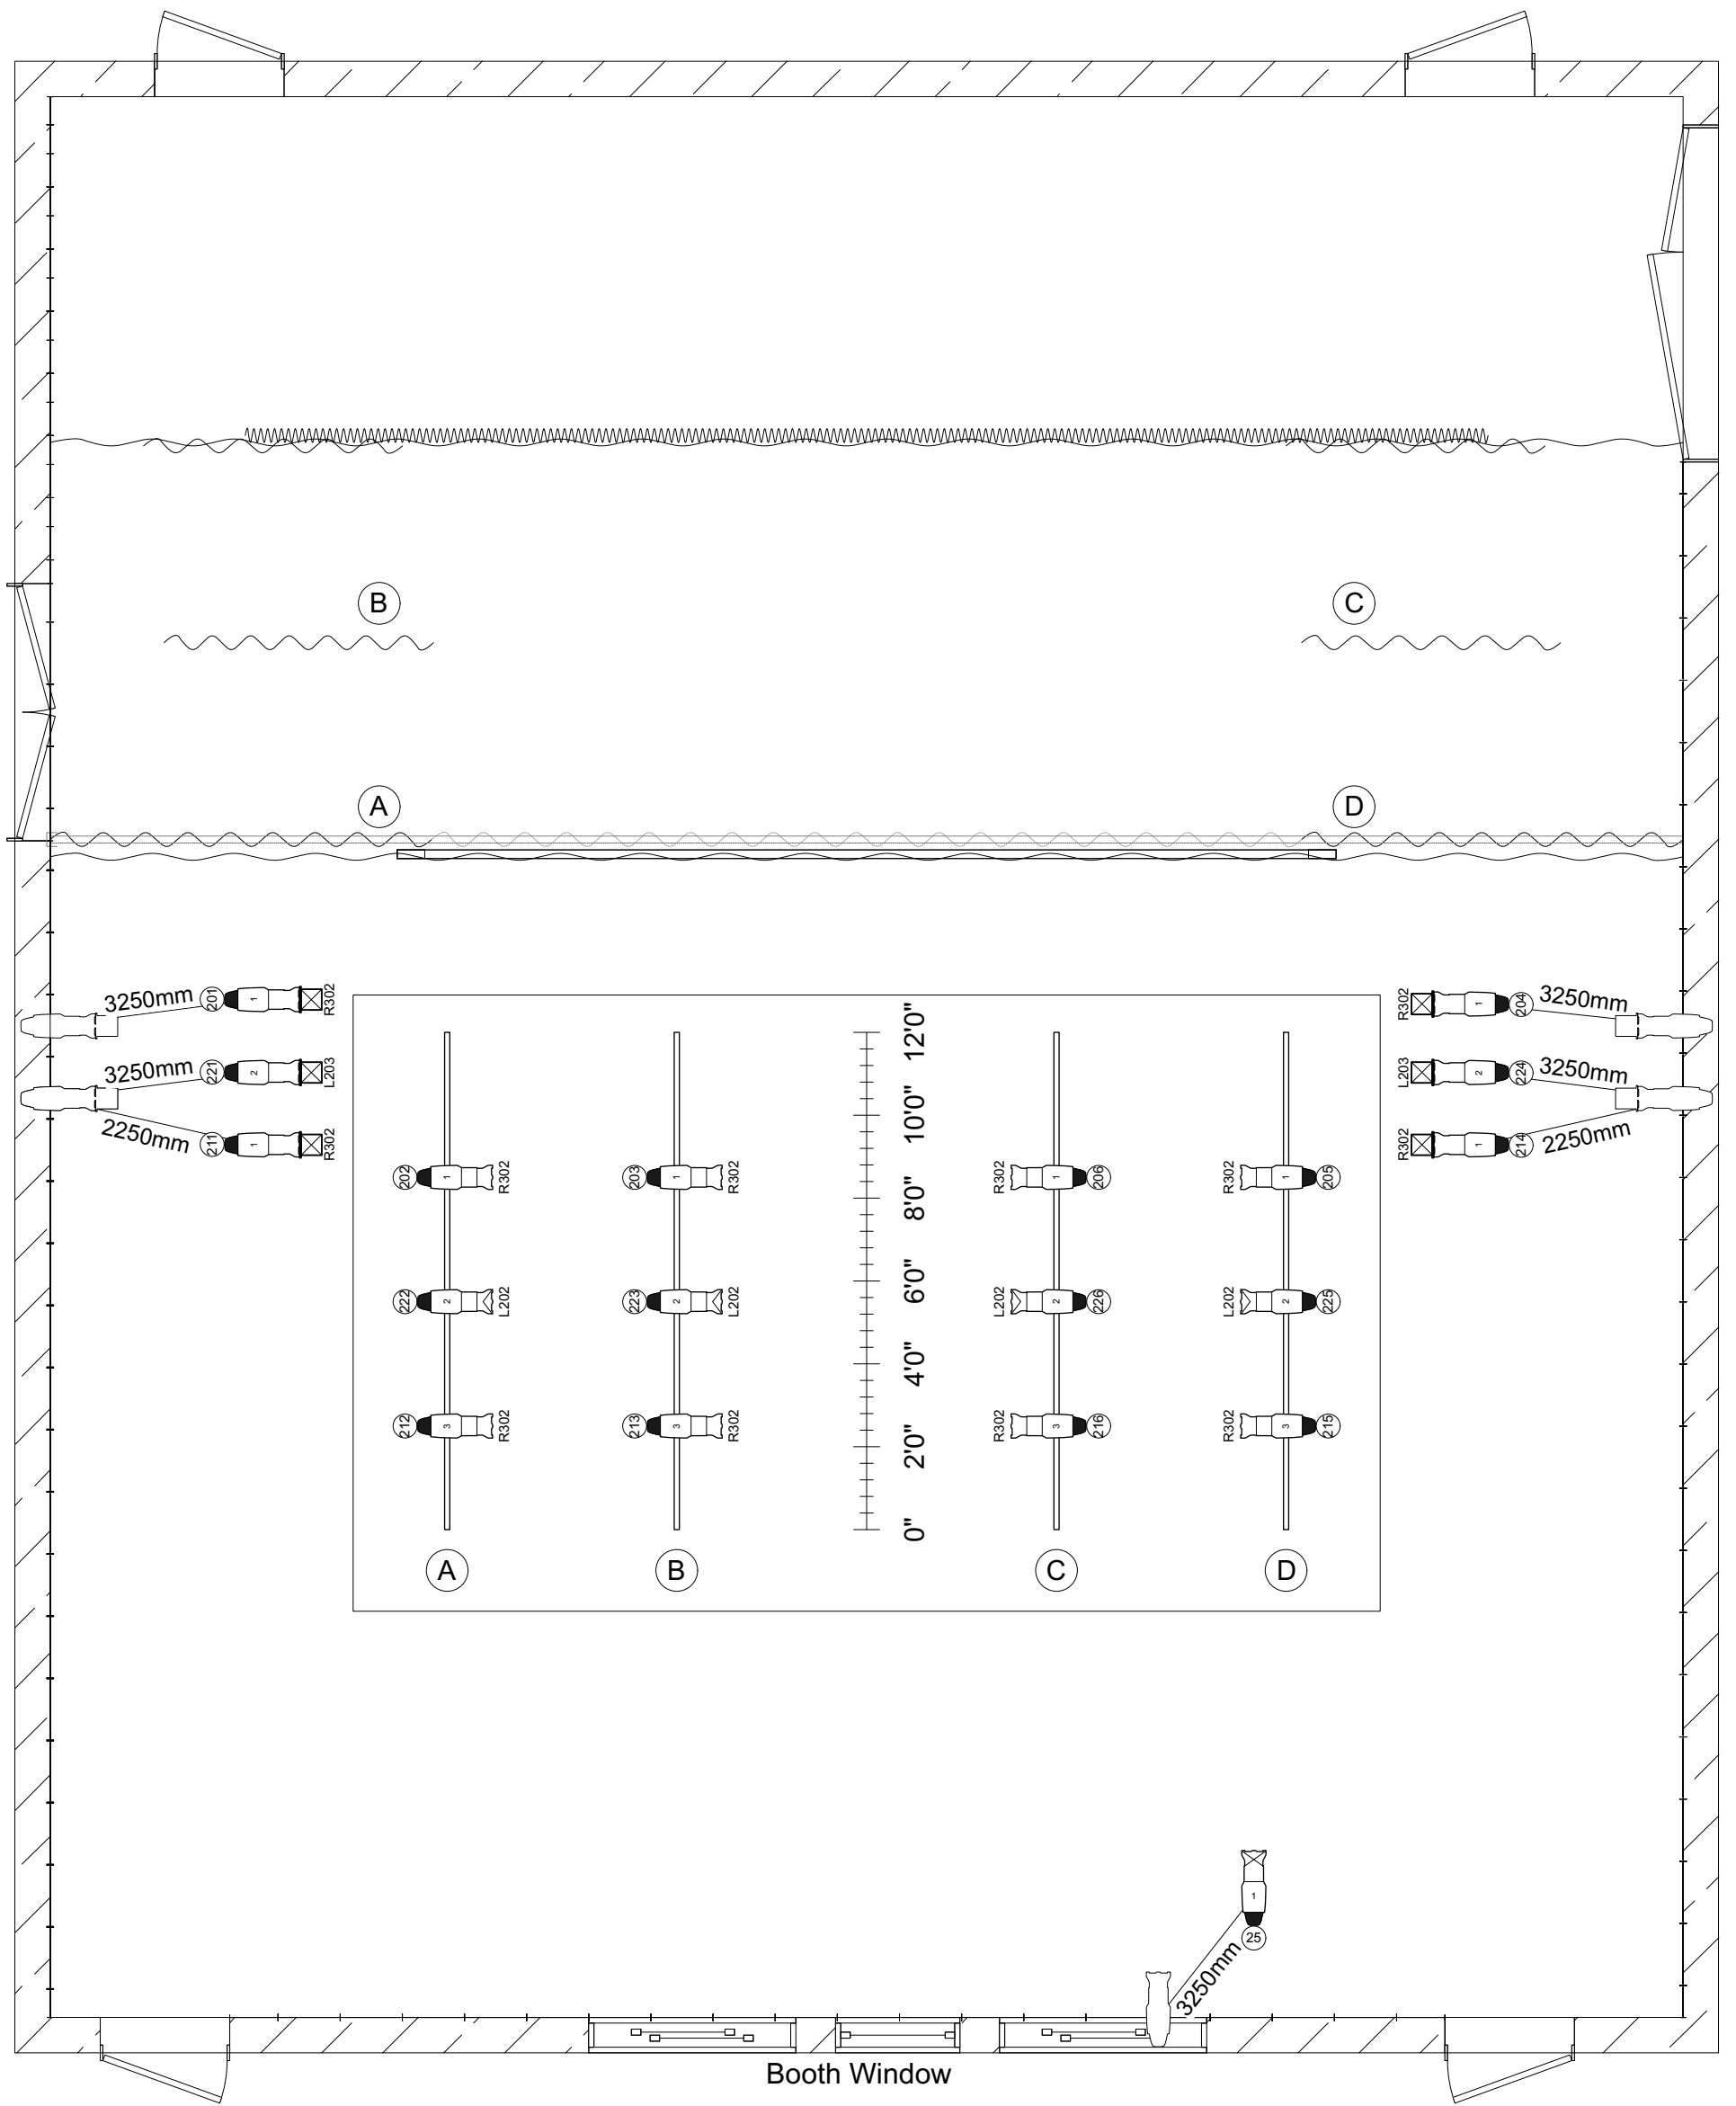

Accessory

☒ 7.5in Half Top Hat

Light


☐ ETC Source4 19deg 750W

☐ ETC Source4 36deg 750W


☐ ETC Source4 50deg 750W

Lights on booms are attached to horizontal boom arms and aren't attached directly to the boom pipe. The height on the schematic indicates the height of the boom arm, the actual fixture will hang below that point.

1 Boom Render
Scale: 1:50

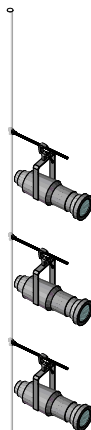

Typical

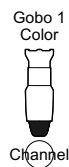

QMT Presents: Funny Girl

Walls and Booms	Date : 2023-03-28
Isabel Studio Theatre	Scale : 1:50
Director : Gemma Varty	2 OF 2
Drawn by : Duncan Gould	
Designer : Duncan Gould	
Assoc. Designer : Sara Starling	