

George Square Wee Coo Technical Specifications



Pictures shown of the venue are from previous years and for illustrative purposes only; they may not be representative of the 2020 setup.

<u>Capacity</u>	60
<u>Suitability</u>	Stand-Up, Solo Show
<u>Address</u>	George Square Gardens, George Square, Edinburgh, EH8 9JZ
<u>Contact</u>	programming@underbelly.co.uk




Nestled in George Square with our signature Purple Cow, Wee Coo is a great space for stand-up comedy and solo theatre. With the seating on two sides of the square stage, the space allows performers to engage directly with their audiences.

<u>Stage and</u> <u>Seating</u>	The stage has dimensions of 2.4m wide x 2.4m deep at the same level as the audience. The entrance to stage is Stage Left, from the Dressing Room. There are no wings adjoining the stage. The seating is slightly raked.
<u>Lighting</u>	 The venue will provide: Frontlight: warm and cold general washes from PAR16 birdies Frontlight: Source4 PARs - these can be regelled Lighting desk: Zero88 Jester Stage power: 1x twin 13A sockets Companies may be able to add specials to the rig, but these should be discussed with us in advance
<u>Sound</u>	 A house system consisting of: 2 x L-Acoustics 8T Speakers 1 x DI box 1 x mini jack connection for laptop playback 2 x microphones, SM58 Sound board: Allen & Heath PA12 8+2:2
<u>Video</u>	No video hardware is provided as standard, however in previous years companies have hired in a large flat-screen TV on a wheeled base as an alternative to projection, since there is no capacity to rig a projector.
<u>QLab</u>	A mac mini with QLab 4 Basic is provided, for playback of music and simple video. If your sound or video requirements are more than basic you may need to purchase an upgraded license.
<u>Set, Props,</u> <u>Costume</u> <u>Storage</u> <u>and</u> <u>Dressing</u> <u>Rooms</u>	A basic shared dressing room space will be provided with tables, lights and mirrors adjoined to the venue. This doubles as a set and stop storage area, space within which is limited and shared between companies. As such, planning of this is at the discretion of the venue manager. Please inform us of all your storage requirements so appropriate arrangements can be made.





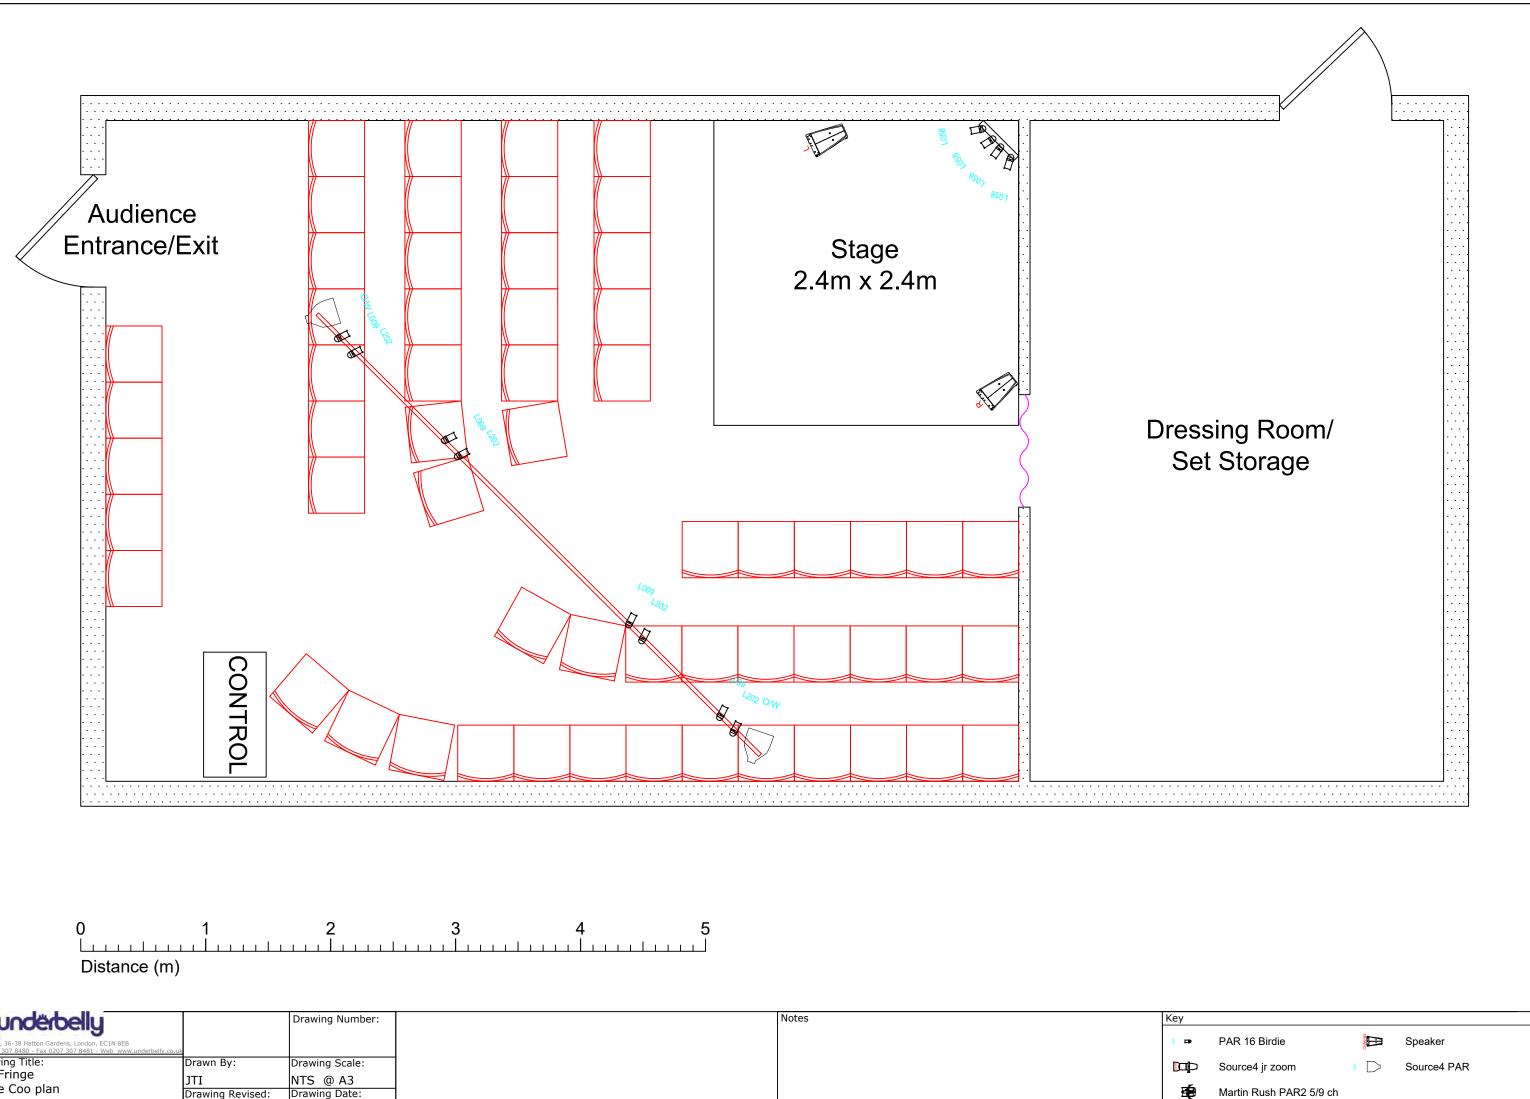



<u>n</u> underbelly		Drawing Number:
4th Floor, 36-38 Hatton Gardens, London, EC1N 8EB Tel 0207 307 8480 - Fax 0207 307 8481 - Web www.underbelly.c	o.uk	
Drawing Title: 20 Fringe Wee Coo plan	Drawn By:	Drawing Scale:
	ITI	NTS @ A3
	Drawing Revised:	Drawing Date:
	10/02/2020	//

Martin Rush PAR2 5/9 ch