



Cowgate White Belly Technical Specifications



Pictures shown of the venue are from previous years and for illustrative purposes only; they may not be representative of the 2020 setup.

Capacity	120
Suitability	Theatre, Stand-up and Sketch Comedy
Address	66 Cowgate, Under George IV Bridge, Edinburgh, EH1 1JX
Contact	programming@underbelly.co.uk





White Belly is one of our largest capacity spaces in Underbelly Cowgate and mainly hosts comedy and theatre. It is also our oldest space being one of the original two spaces used in 2000. It has an arched ceiling and exposed brick walls for a truly unique bunker style atmosphere. There is no wing space but there is a rear curtain on stage for limited off stage space and a central aisle for entrances.

<p><u>Stage and Seating</u></p>	<p>End on, partial raked seating with a capacity of 120.</p> <p>Performance space: 6m wide x 3m deep. The stage is raised to a height of 300mm.</p> <p>Please note, this is not a step-free space, but please contact us to discuss accessing the space and we will assist you in any way we can.</p>
<p><u>Lighting</u></p>	<p>The rig height is 2.8m to underside. The venue will provide:</p> <ul style="list-style-type: none"> - front light: a warm (L103 or similar) and a cool (L202 or similar) wash - back light: neutral (L158 or similar) - central spot: a Source4 junior zoom. - Back and front light are provided by Strand Quartet 500W Fresnels. - There are 2 x 6way patch boxes in the rig, with 6 ways of dimming for company specials. - Lighting control: Zero88 FLX console. - 13A/16A sockets on stage with a total combined power capacity of 16A.
<p><u>Sound</u></p>	<p>A house system consisting of:</p> <ul style="list-style-type: none"> - 8 channel analogue sound desk - 4 x D&B e3 speakers powered by a D&B ePac - 2 x Shure SM58 microphones with boom stands - 2 x DI box - 3.5mm jack line input for playback from laptops
<p><u>Video</u></p>	<p>No video hardware is provided as standard, however in previous years companies have hired in a pull-down screen and short throw projector.</p>
<p><u>QLab</u></p>	<p>A mac mini with QLab 4 Basic is provided, for playback of music and simple video. If your sound or video requirements are more than basic you may need to purchase an upgraded license.</p>
<p><u>Set, Props, Costume Storage and Dressing Rooms</u></p>	<p>There is no room for set or props storage in the venue itself. There is a shared storage area downstairs one level to accommodate all set items, props and costumes.</p> <p>Dressing room space is also located downstairs one level.</p>





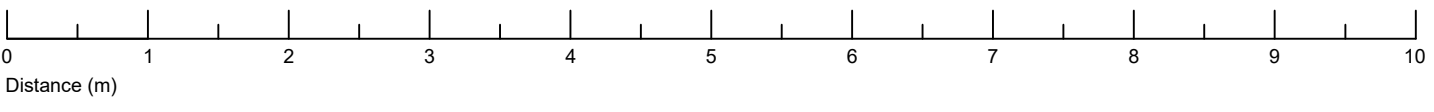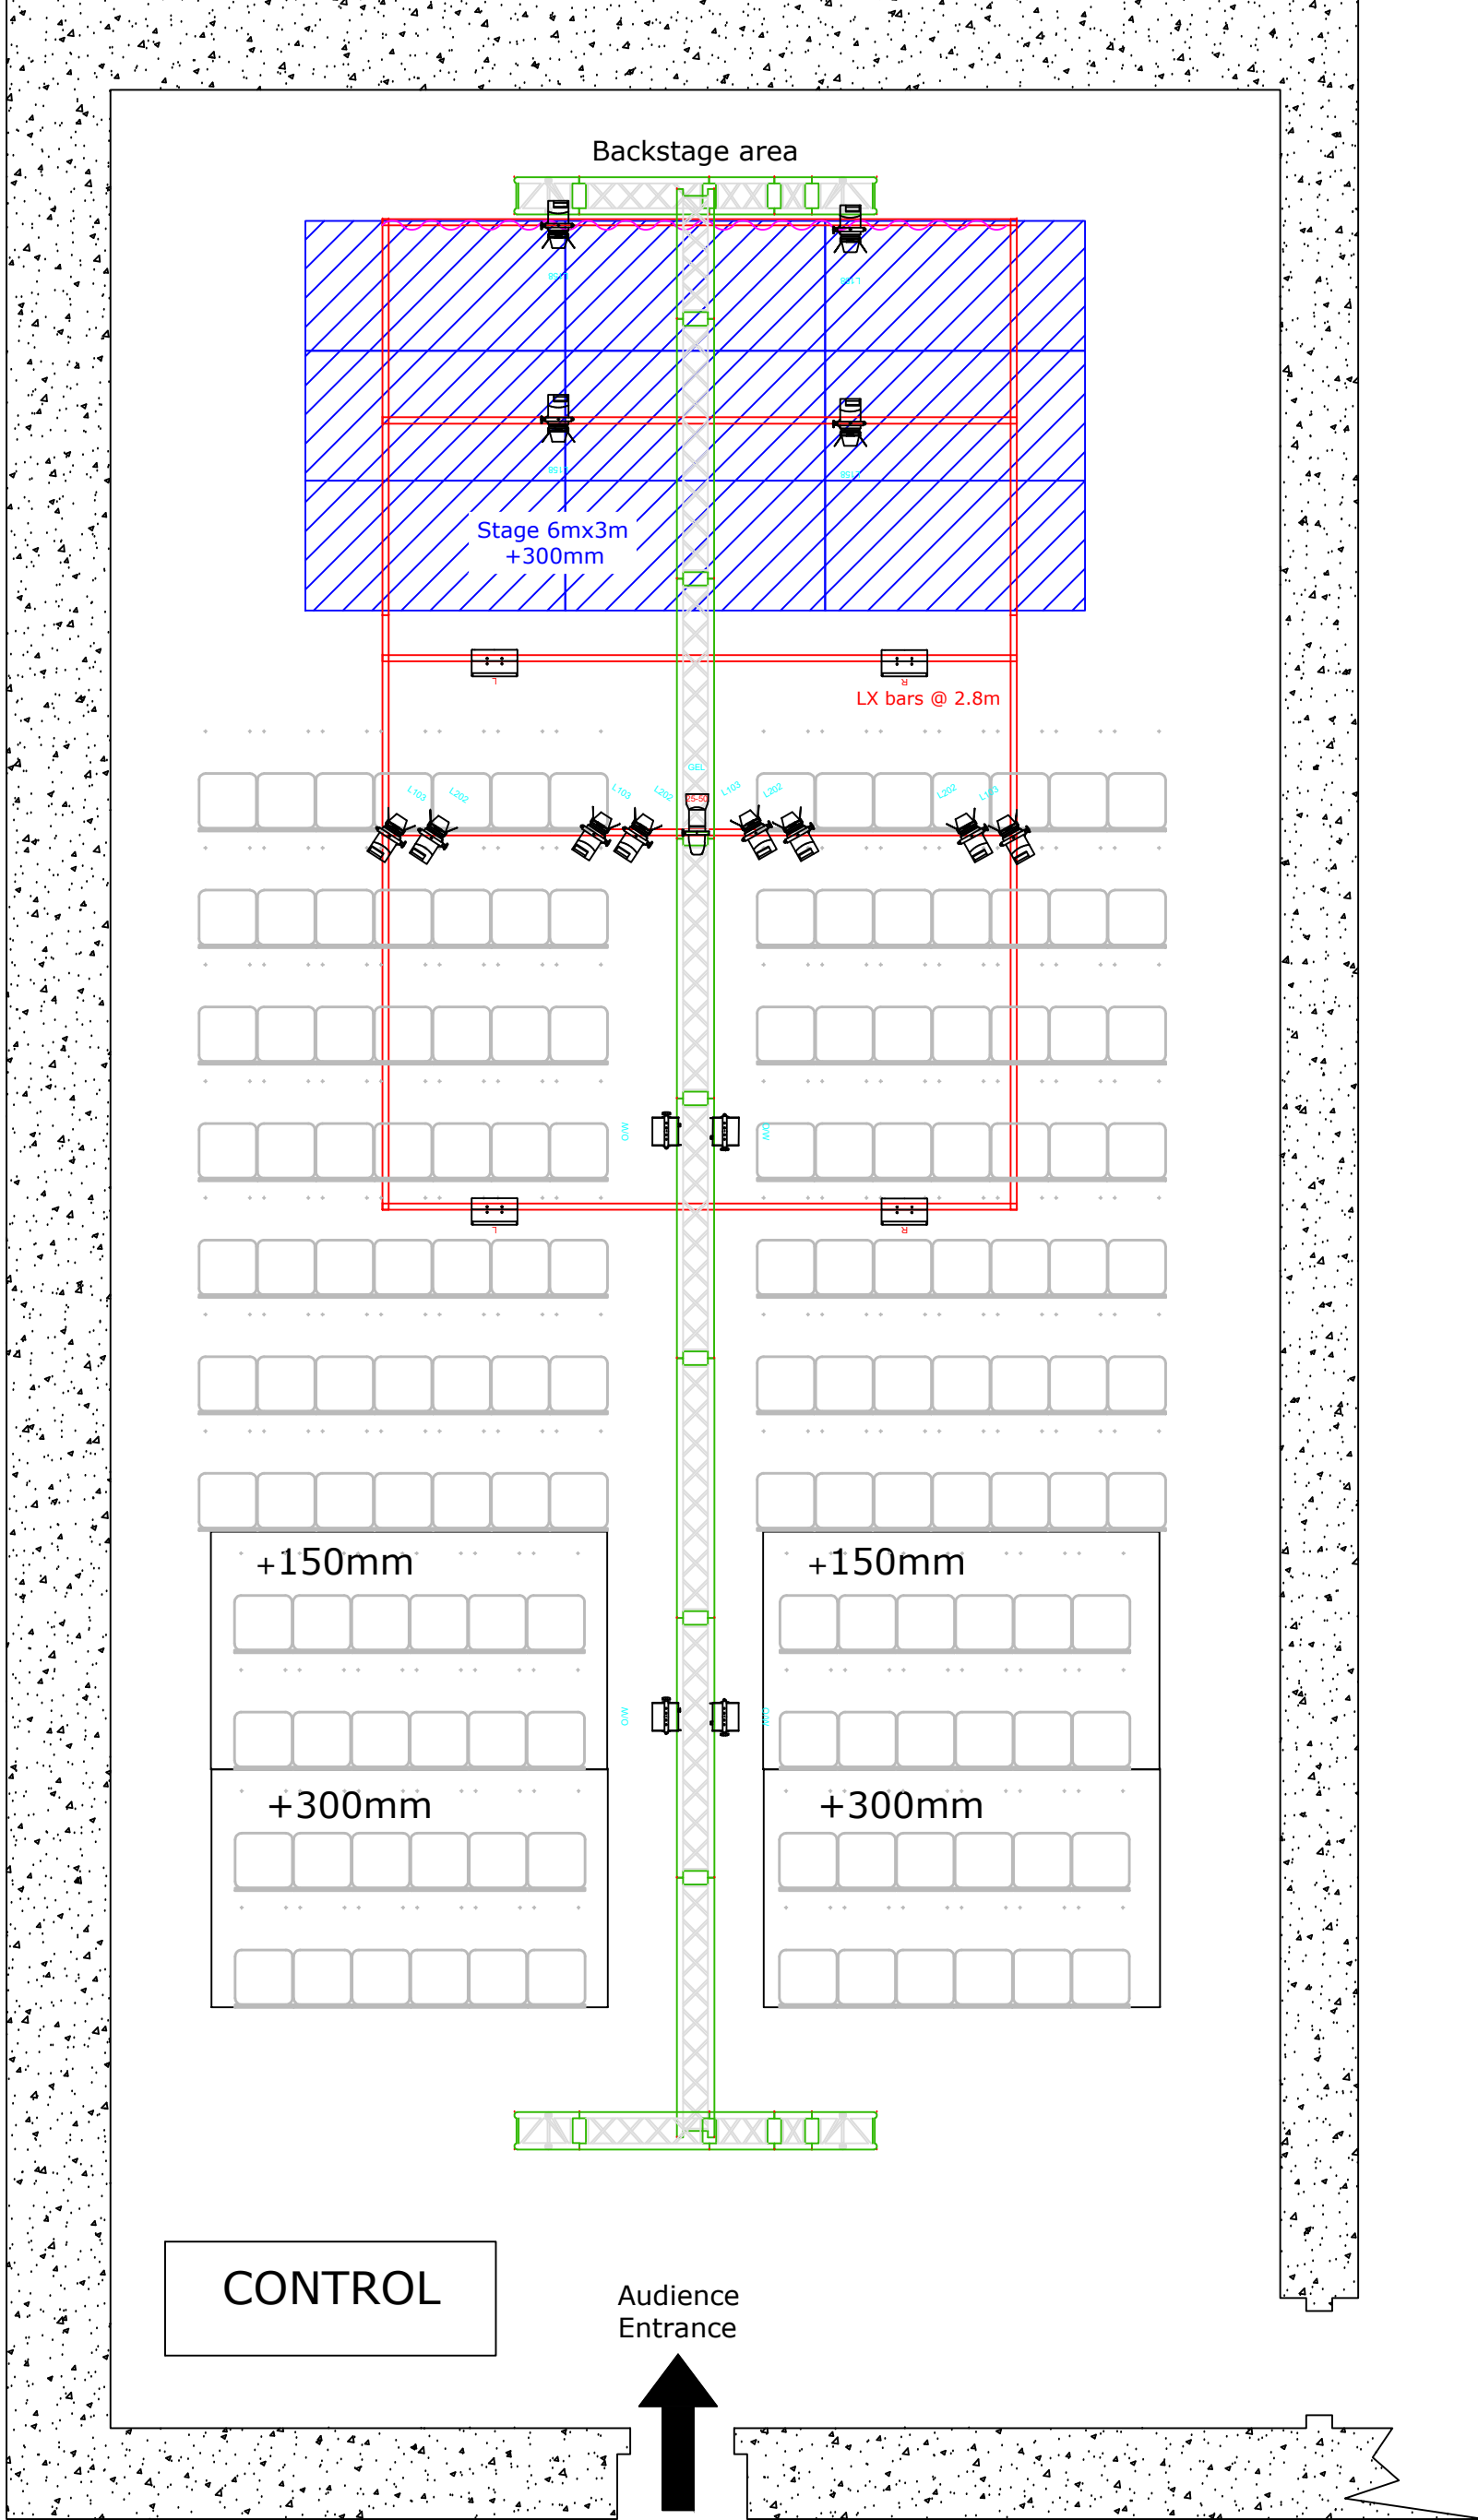

underbelly
 4th Floor, 36-38 Hatton Gardens, London, EC1N 8EB
 Tel 0207 307 8480 - Fax 0207 307 8481 - Web www.underbelly.co.uk

Drawing Title:
 20 Fringe - Cowgate
 White Belly
 Venue plan

Drawing Number:
 Drawing Scale:
 NTS @ A3

Drawn By:
 JTI

Drawing Revised:
 18/02/2020

Drawing Date:
 --/--/----

Notes

Key

- 650W Fresnel
- Martin Rush PAR2 5/9 ch
- D&B E3 Landscape
- Coda Flood
- Source4 jr zoom