



1 **Frame**
Scale: 1:20

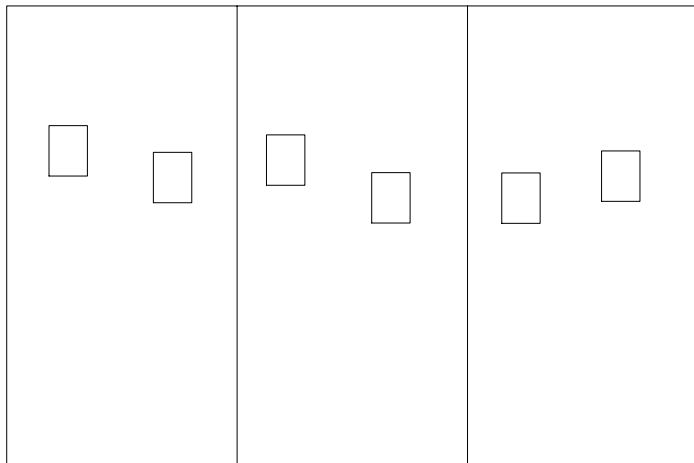


2 **Front**
Scale: 1:40

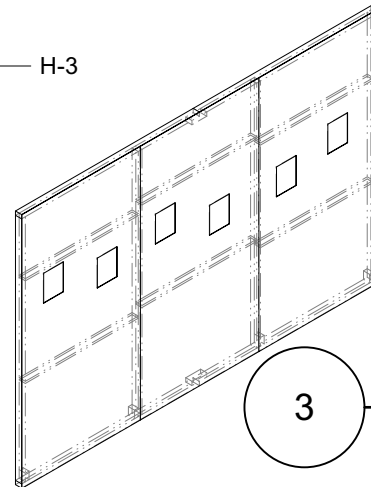


3 **X-ray**
Scale: 1:55


Juvenis Gentleman's Guide to Love and Murder	
Highurst Wall	Date : 2022-04-28
Baby Grand	Scale : AS NOTED
Director : Tobias Partridge	1 OF 4
Designer : Duncan Gould	
Revisions :	

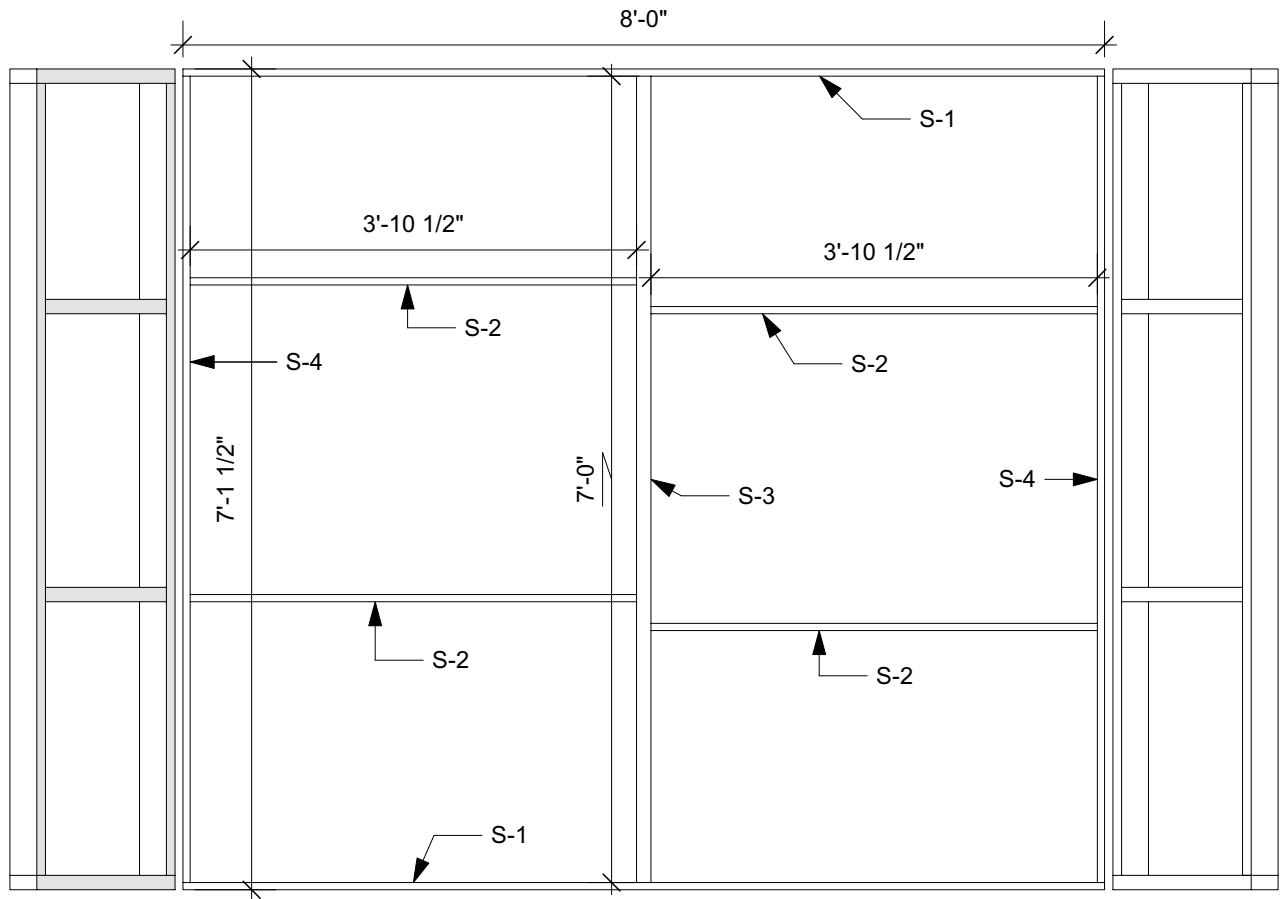

1 **Stone Wall Front**
Scale: 1:20

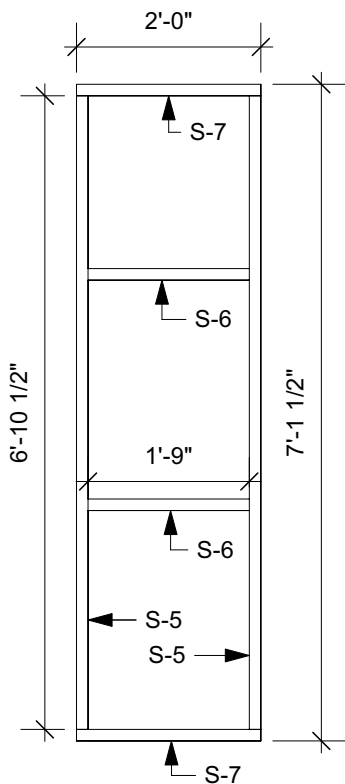


2 **Side Wall Section (x2)**
Scale: 1:25

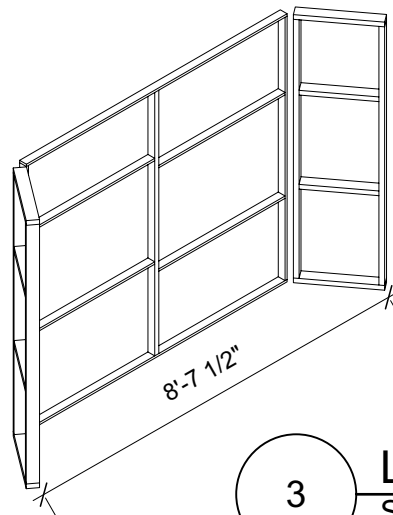


3 **Left Isometric**
Scale: 1:50


Juvenis Gentleman's Guide to Love and Murder	
Stone Wall	Date : 2022-04-28
Baby Grand	Scale : AS NOTED
Director : Tobias Partridge	2 OF 4
Designer : Duncan Gould	
Revisions :	

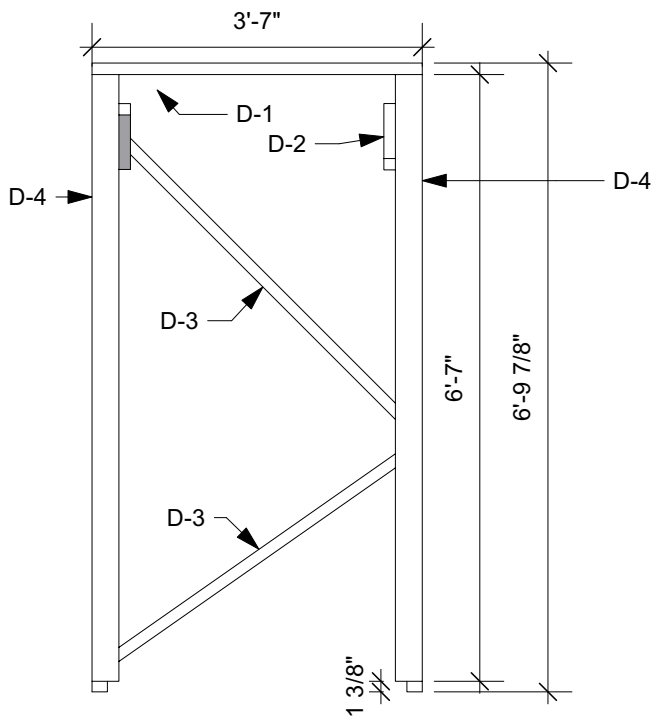


1 **Front**
Scale: 1:25

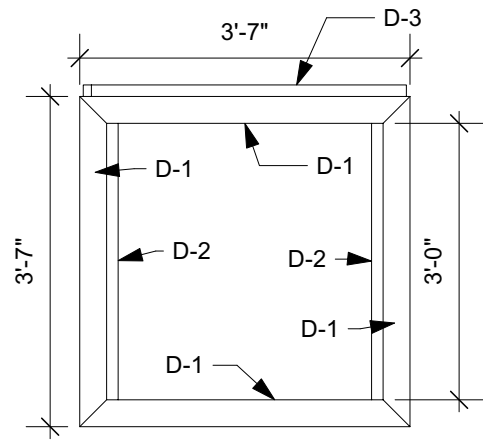

2 **Top**
Scale: 1:25

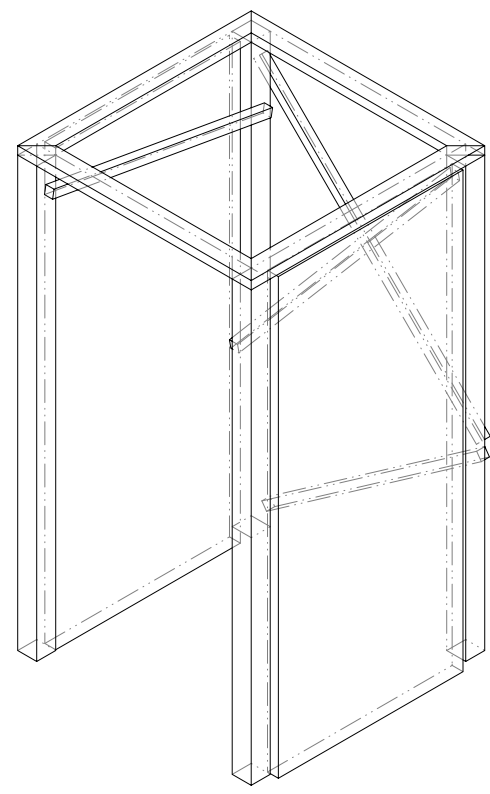


4 **X-ray**
Scale: 1:25

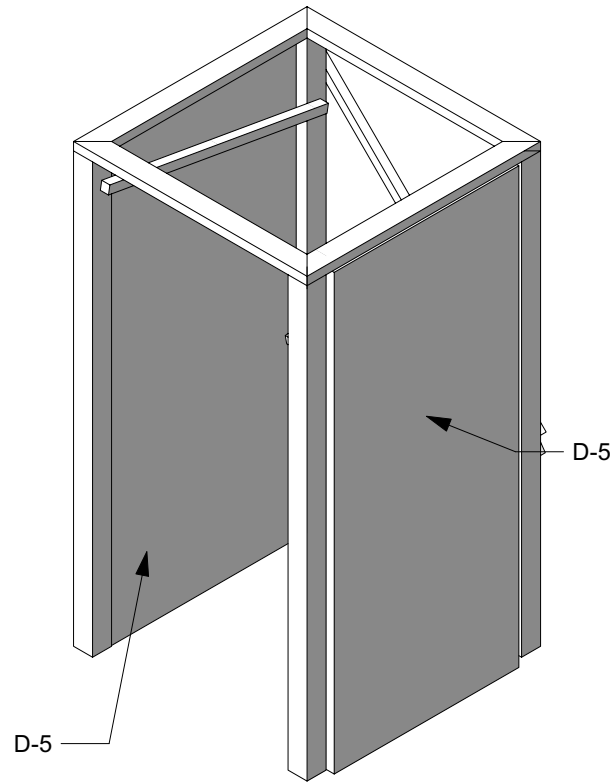


3 **Right Isometric**
Scale: 1:25

Juvenis Gentleman's Guide to Love and Murder	
Door Thingy	Date : 2022-04-28
Baby Grand	Scale : 1:25
Director : Tobias Partridge	3 OF 4
Designer : Duncan Gould	
Revisions :	


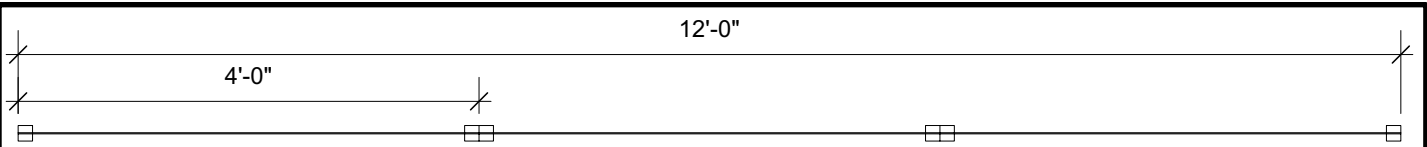


1 **Top**
Scale: 1:20

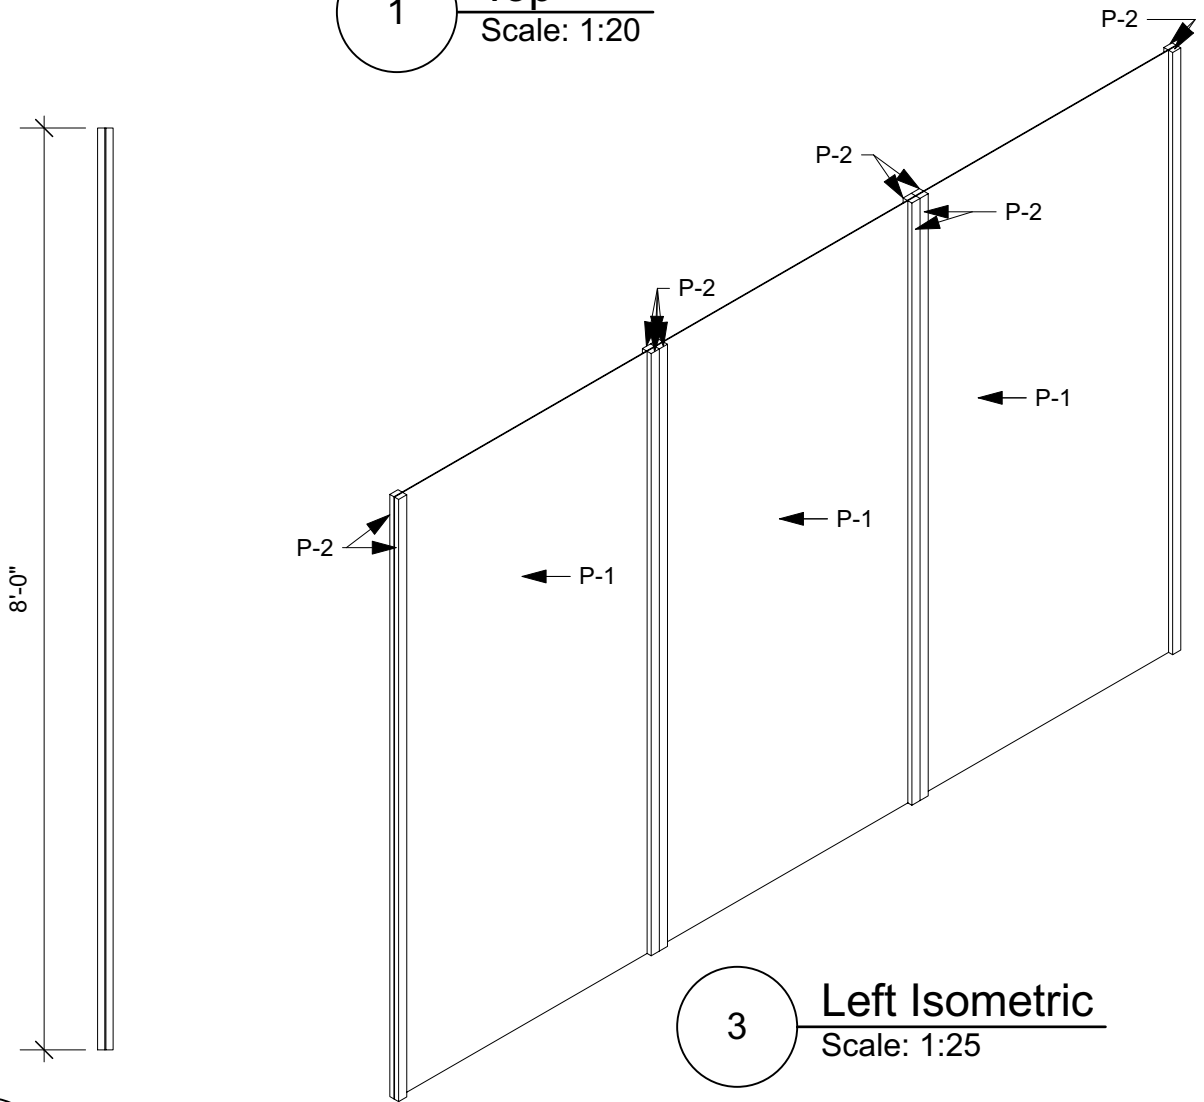

3 **Left Isometric**
Scale: 1:25

2 **Side View**
Scale: 1:20

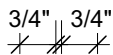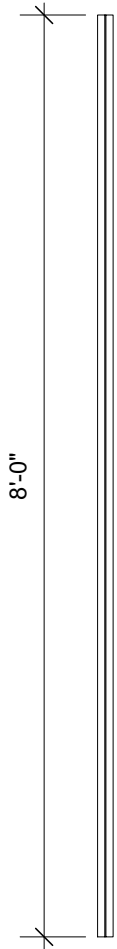

4 **Side View (Zoom)**
Scale: 1:4

Juvenis Gentleman's Guide to Love and Murder

Wall Panels	Date : 2022-04-28
Baby Grand	Scale : AS NOTED
Director : Tobias Partridge	4 OF 4
Designer : Duncan Gould	
Revisions :	