


1 2 3 4 5 6

D  
C  
B  
A

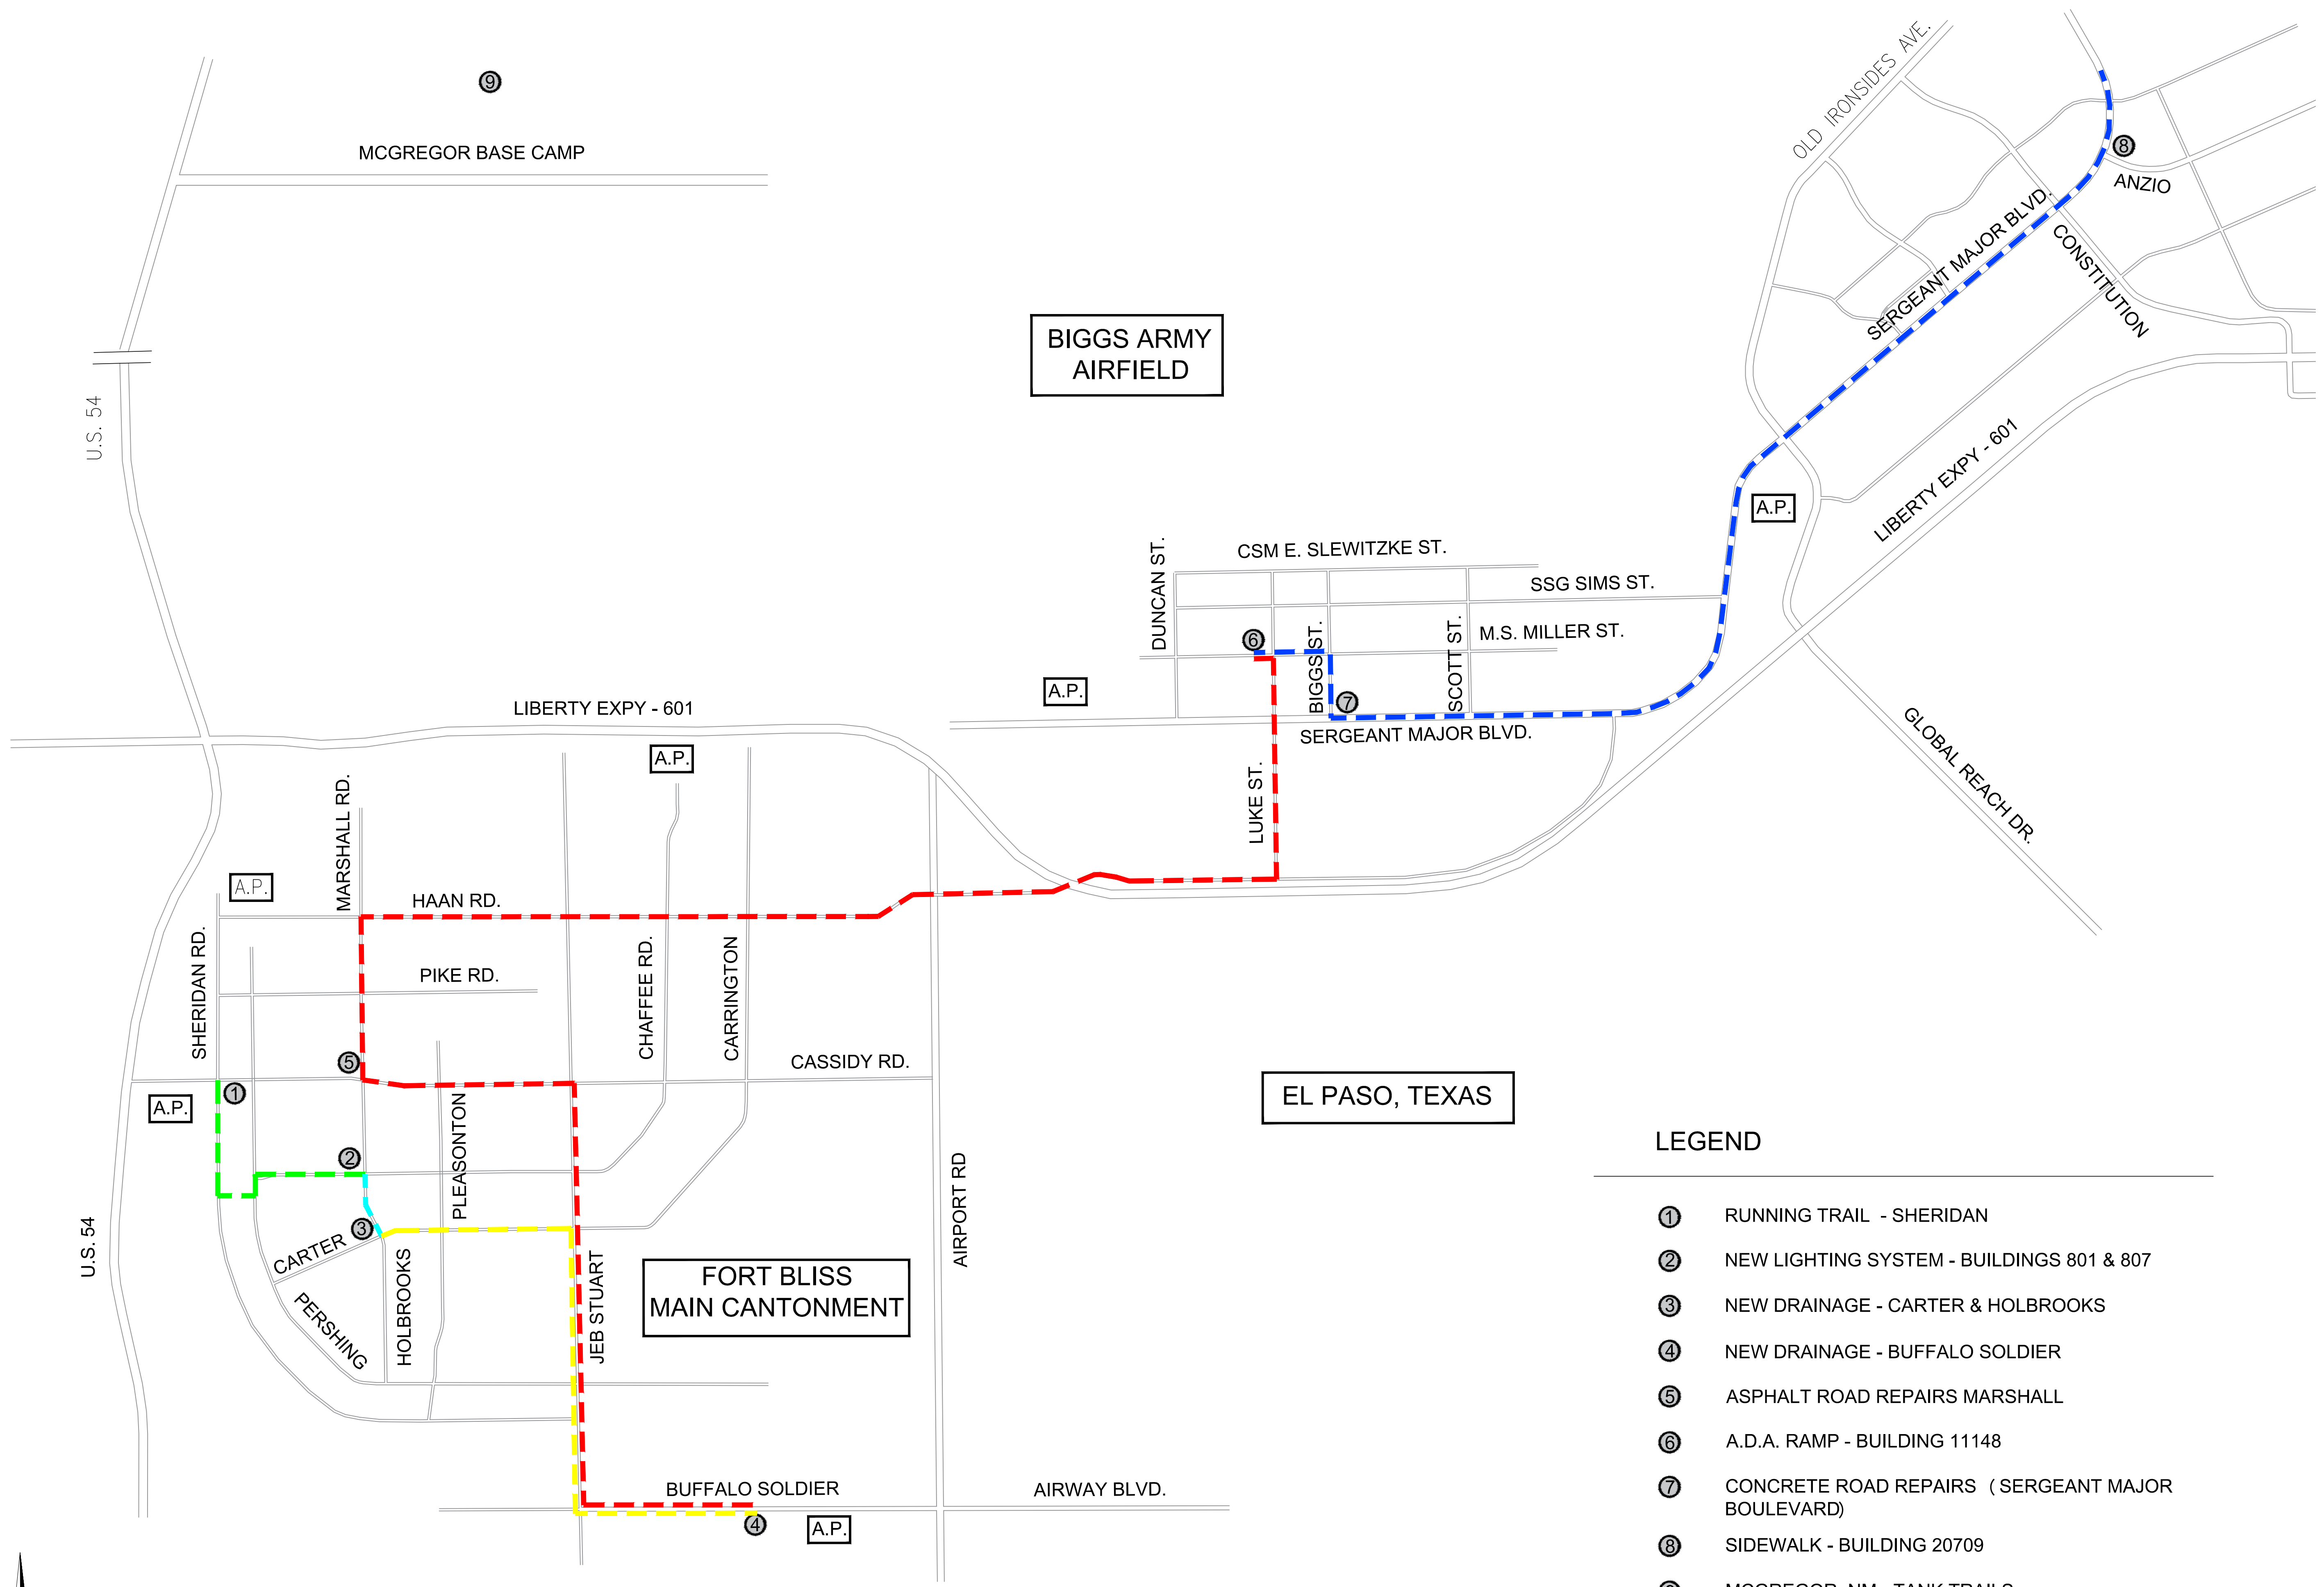

**FORT BLISS, TEXAS**  
SCALE: N.T.S.



**LEGEND**

- ① RUNNING TRAIL - SHERIDAN
- ② NEW LIGHTING SYSTEM - BUILDINGS 801 & 807
- ③ NEW DRAINAGE - CARTER & HOLBROOKS
- ④ NEW DRAINAGE - BUFFALO SOLDIER
- ⑤ ASPHALT ROAD REPAIRS MARSHALL
- ⑥ A.D.A. RAMP - BUILDING 11148
- ⑦ CONCRETE ROAD REPAIRS ( SERGEANT MAJOR BOULEVARD)
- ⑧ SIDEWALK - BUILDING 20709
- ⑨ MCGREGOR, NM - TANK TRAILS

MARK	DESCRIPTION	DATE

DESIGNED BY: JJA	DATE: 6/7/2021
DRAWN BY: L.M.	W.O. #
REVIEWED BY: JJA	SPEC. #
SCALE: AS SHOWN	

DIRECTORATE OF PUBLIC WORKS  
FORT BLISS, TEXAS


PAVING IDIQ

SHEET NUMBER: <b>C-100</b>
<b>1</b> OF <b>1</b>


D  
C  
B  
A

1 2 3 4 5 6



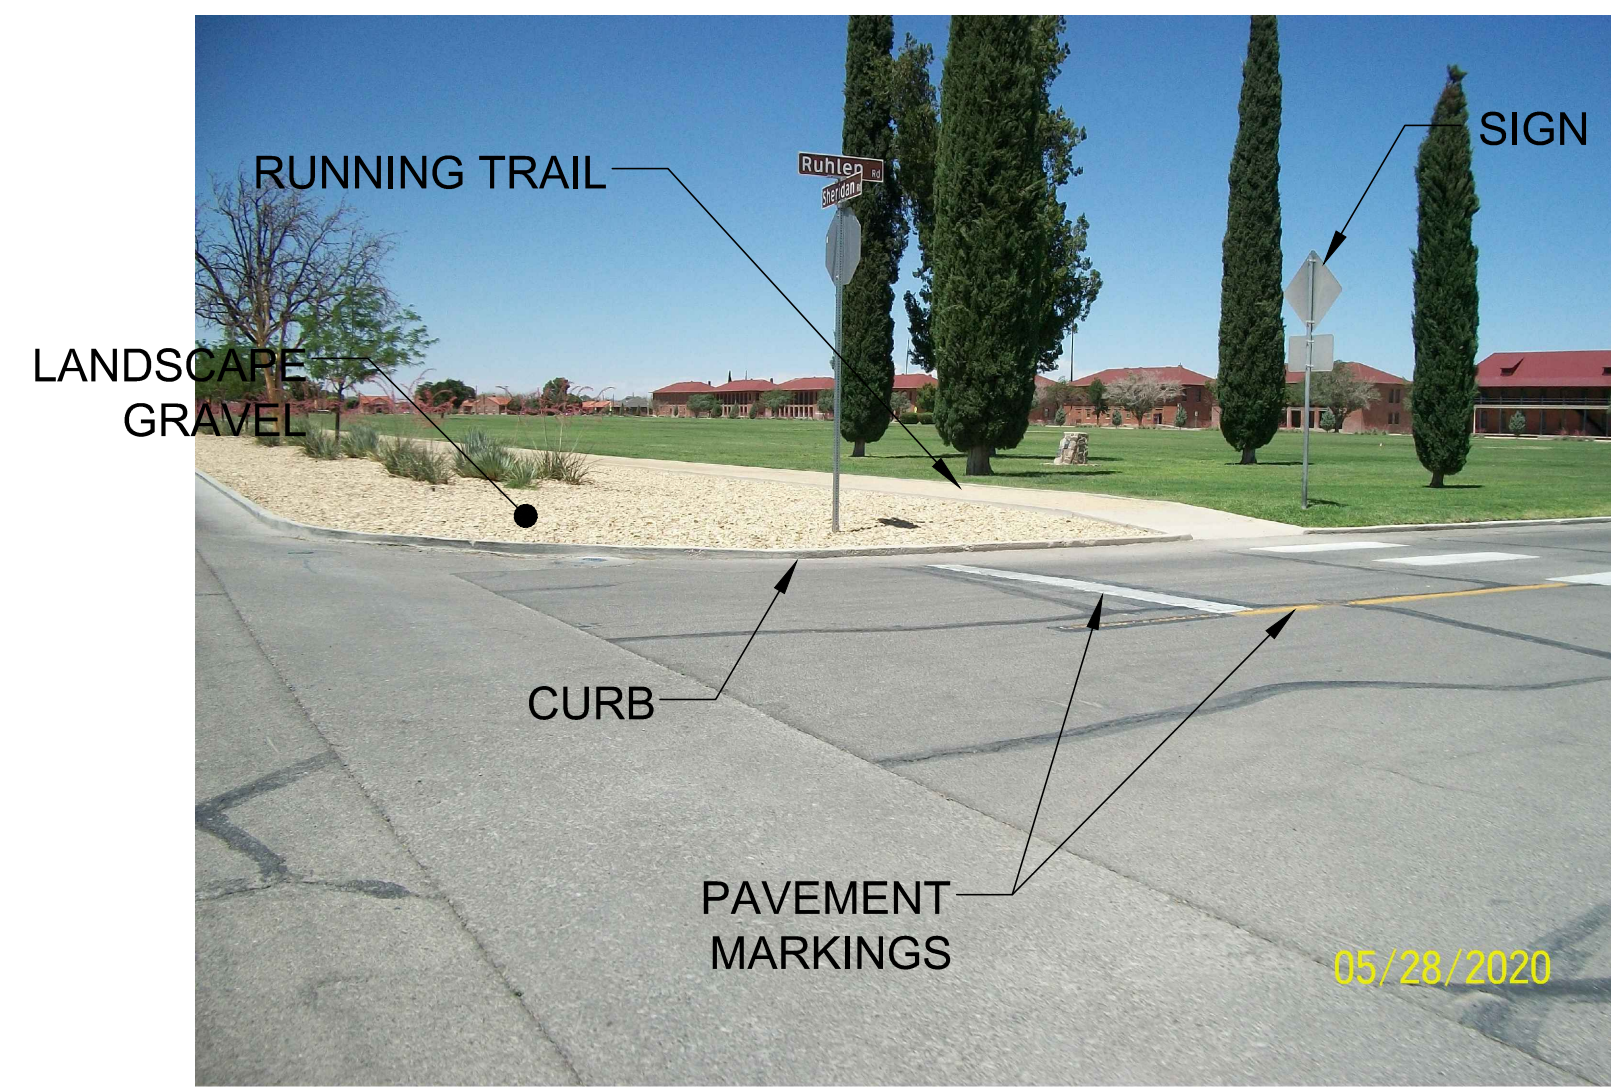


1 RUNNING TRAIL – SHERIDAN  
SCALE: N.T.S.

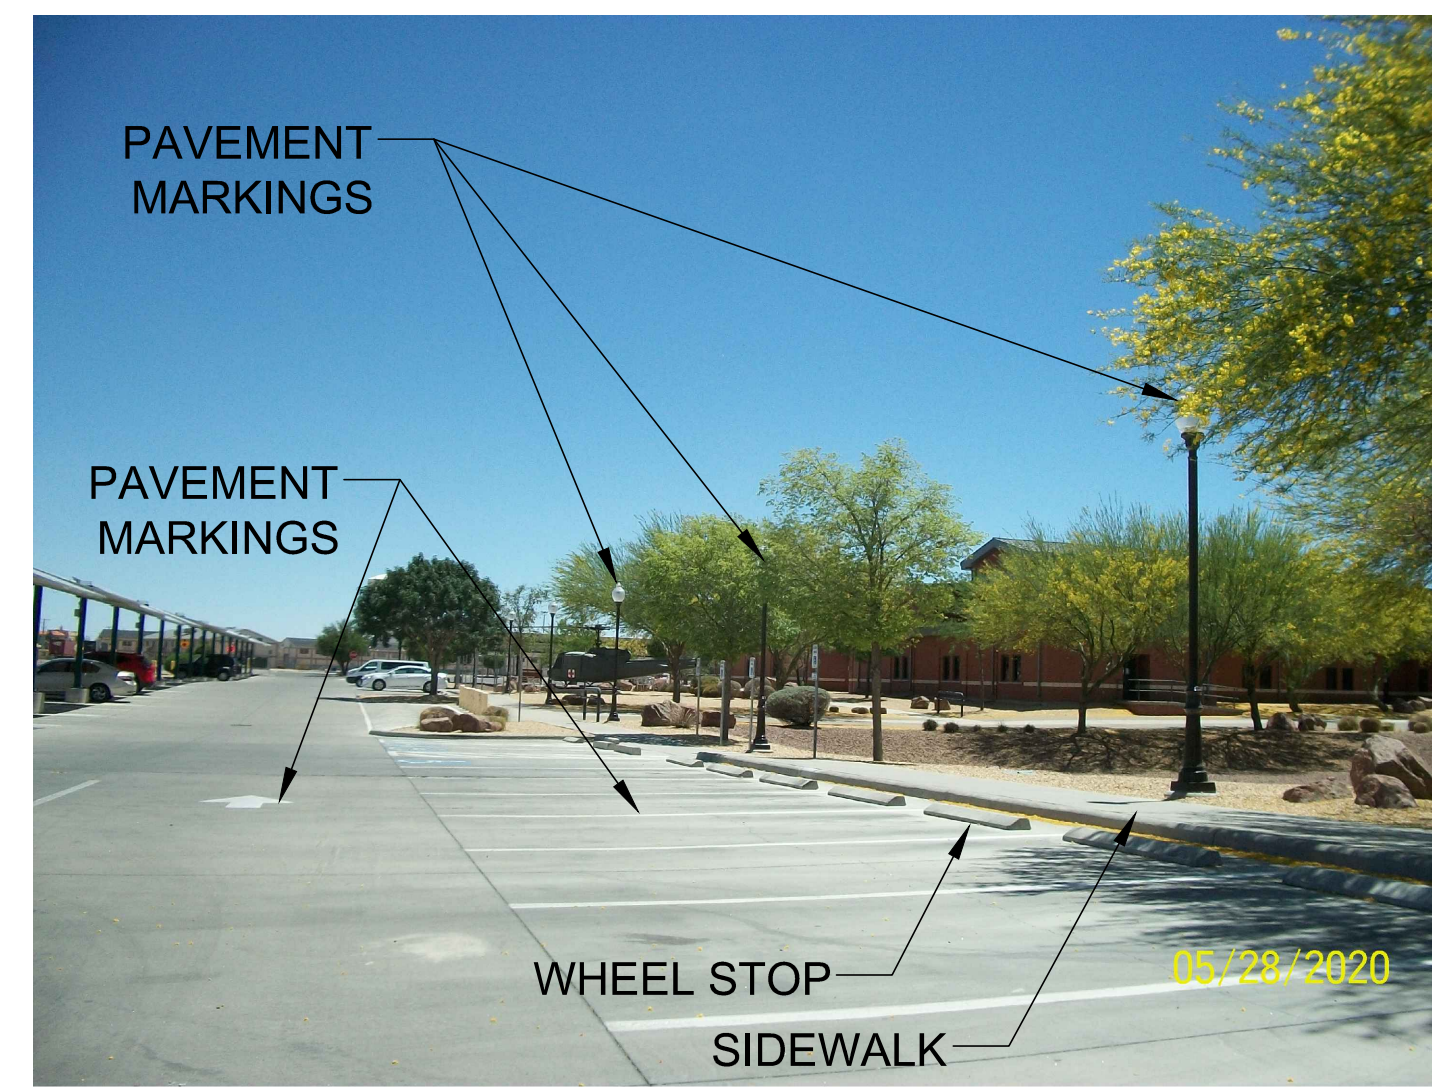


2 NEW LIGHTING SYSTEM – BUILDINGS 801 & 807  
SCALE: N.T.S.




3 NEW DRAINAGE – CARTER & HOLBROOKS  
SCALE: N.T.S.

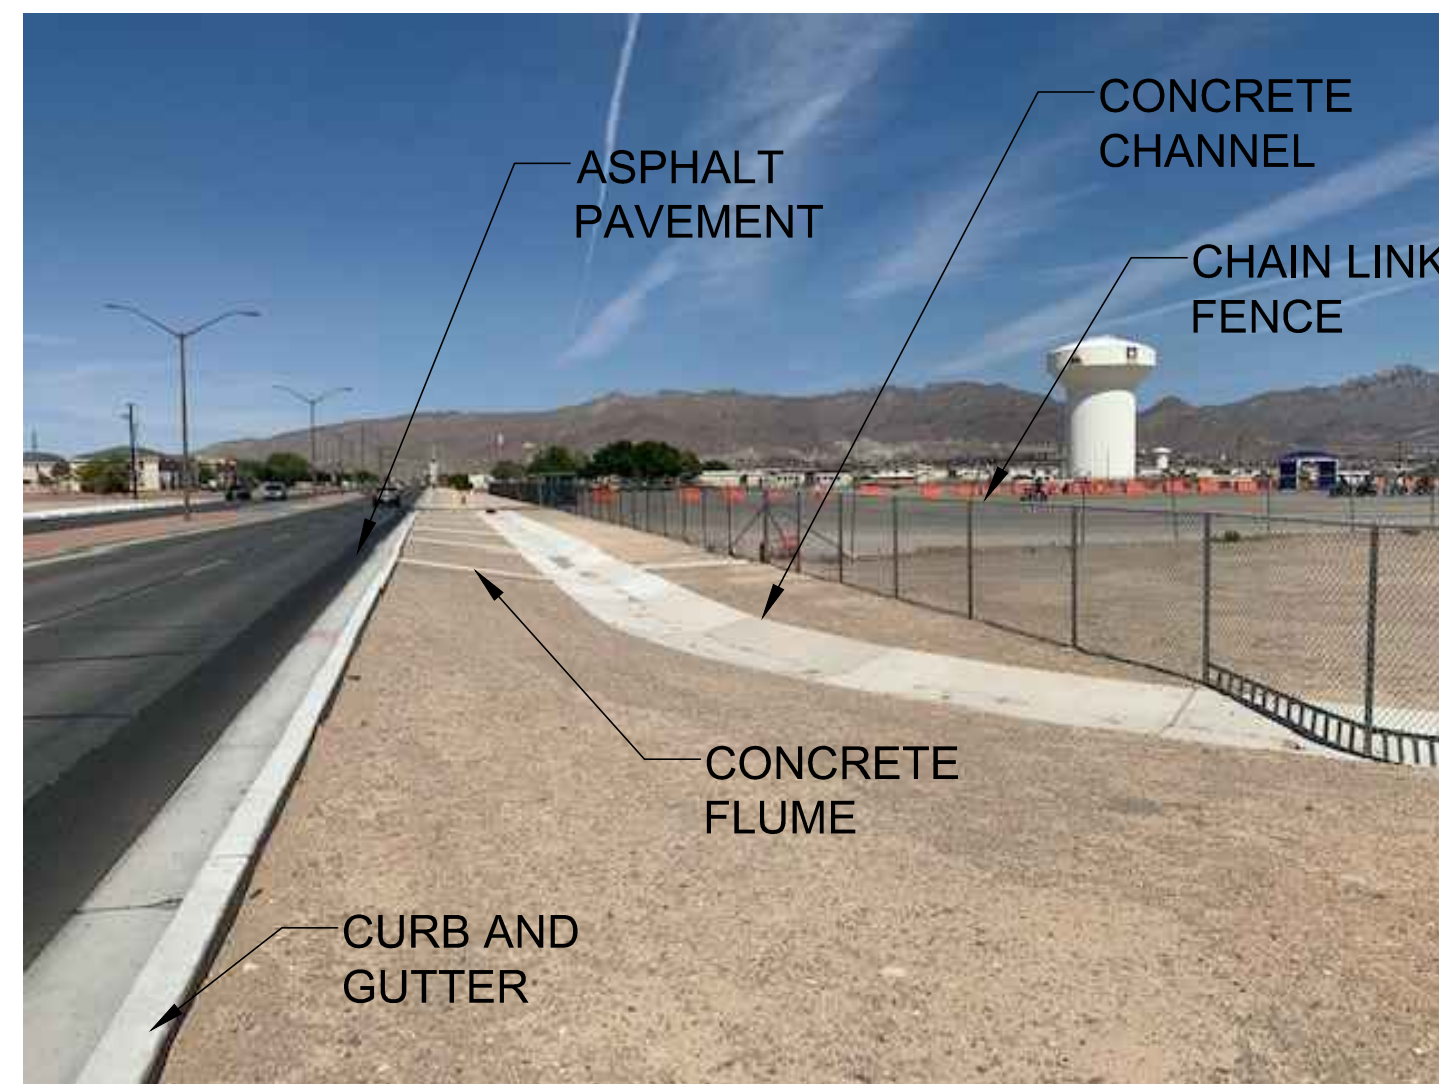


4 NEW DRAINAGE – BUFFALO SOLDIER  
SCALE: N.T.S.

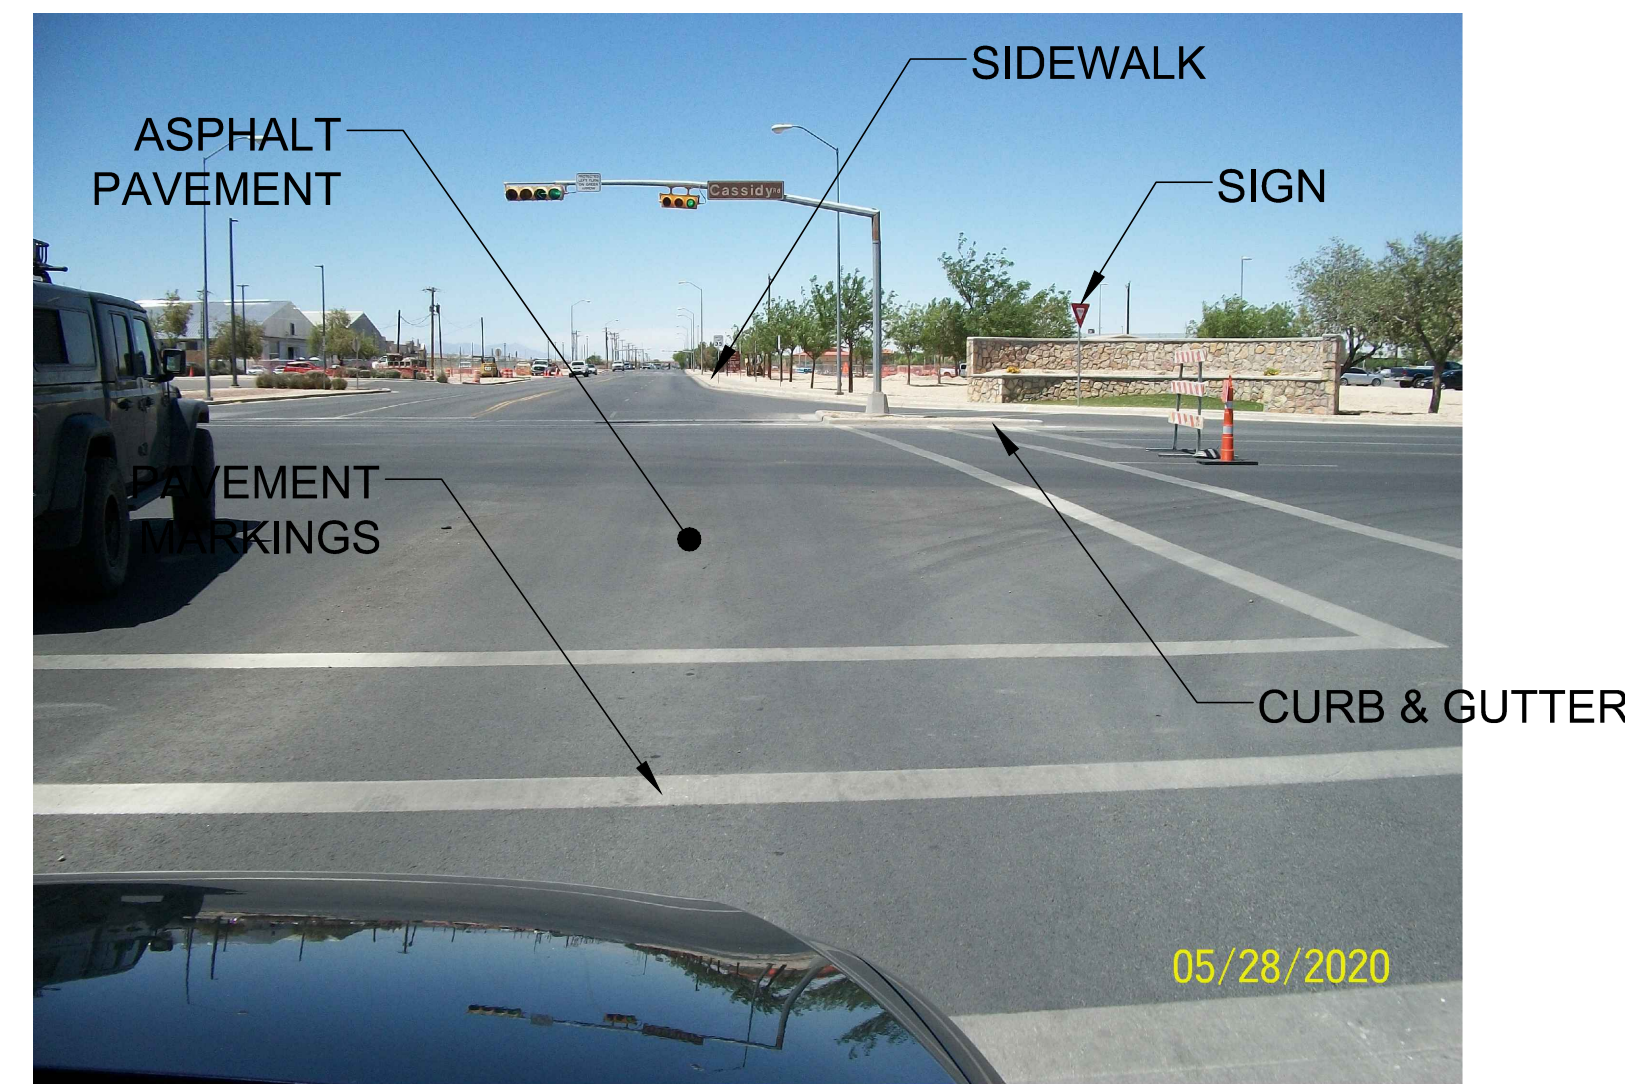

5 ASPHALT ROAD REPAIRS – MARSHALL  
SCALE: N.T.S.

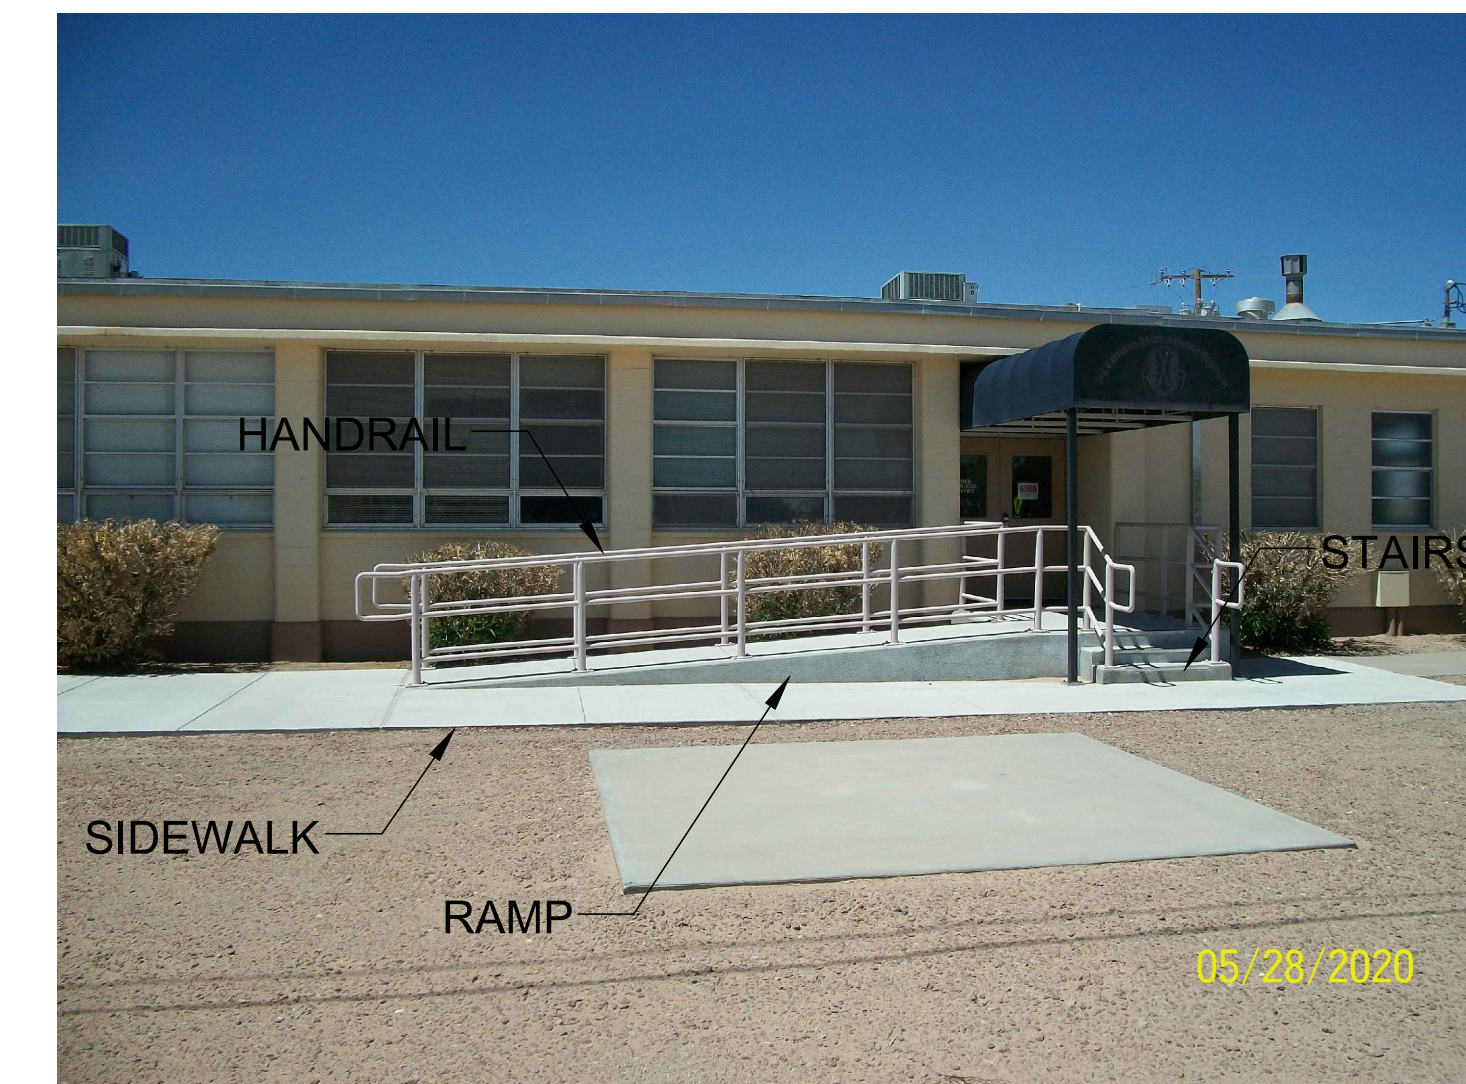


6 A.D.A. RAMP – BUILDING 11148  
SCALE: N.T.S.

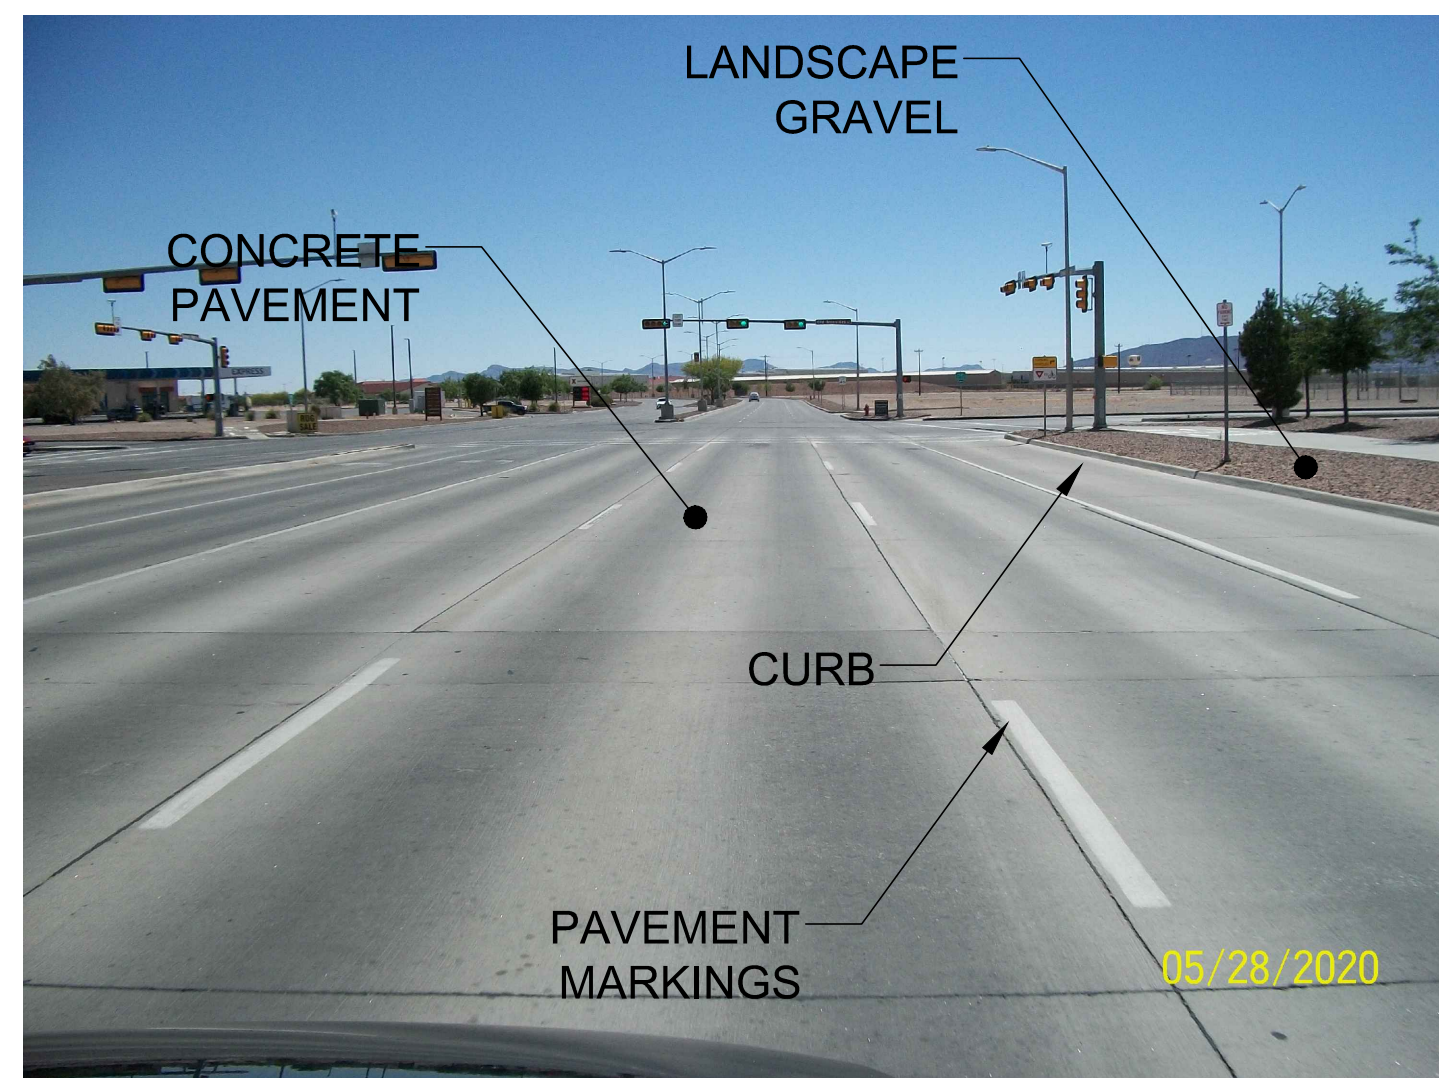

7 CONCRETE ROAD REPAIRS – SGM BLVD.  
SCALE: N.T.S.



8 SIDEWALK – BUILDING 20709  
SCALE: N.T.S.

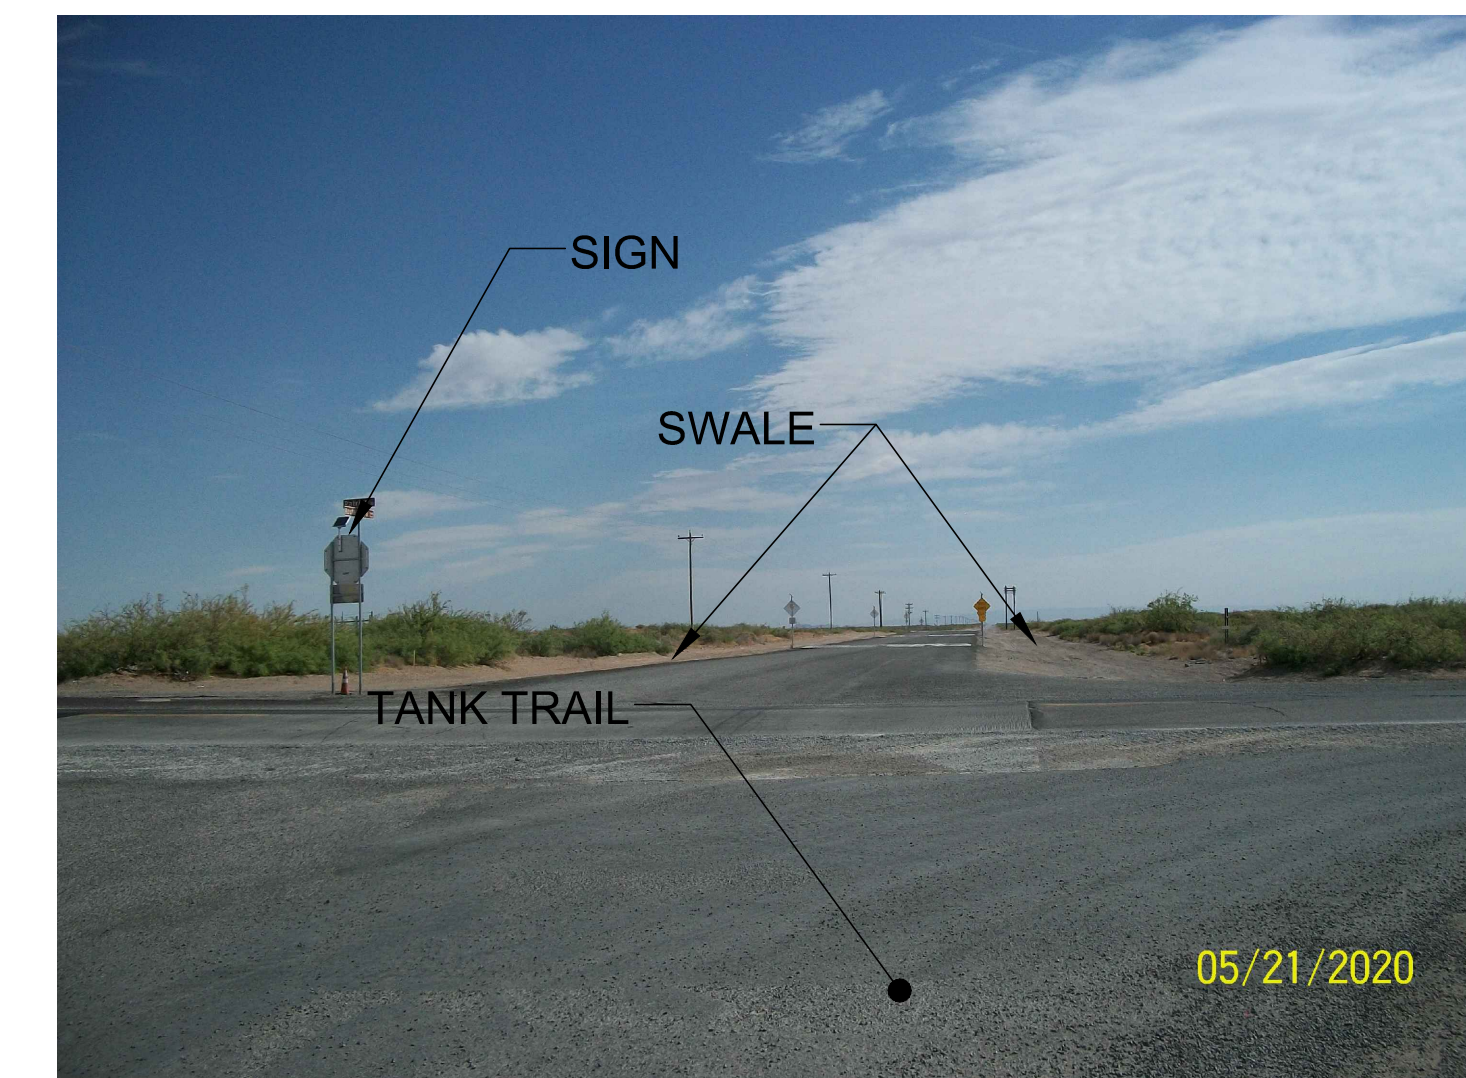

9 MCGREGOR, NM – TANK TRAILS  
SCALE: N.T.S.

DATE	
MARK DESCRIPTION	

DESIGNED BY: JJA	DATE: 6/7/2021
DRAWN BY: L.M.	W.O. #
REVIEWED BY: JJA	SPEC. #
SCALE: AS SHOWN	

DIRECTORATE OF PUBLIC WORKS  
FORT BLISS, TEXAS

PAVING IDIQ

SHEET NUMBER:	C-101
	2 OF 2