


1 2 3 4 5 6

D
C
B
A

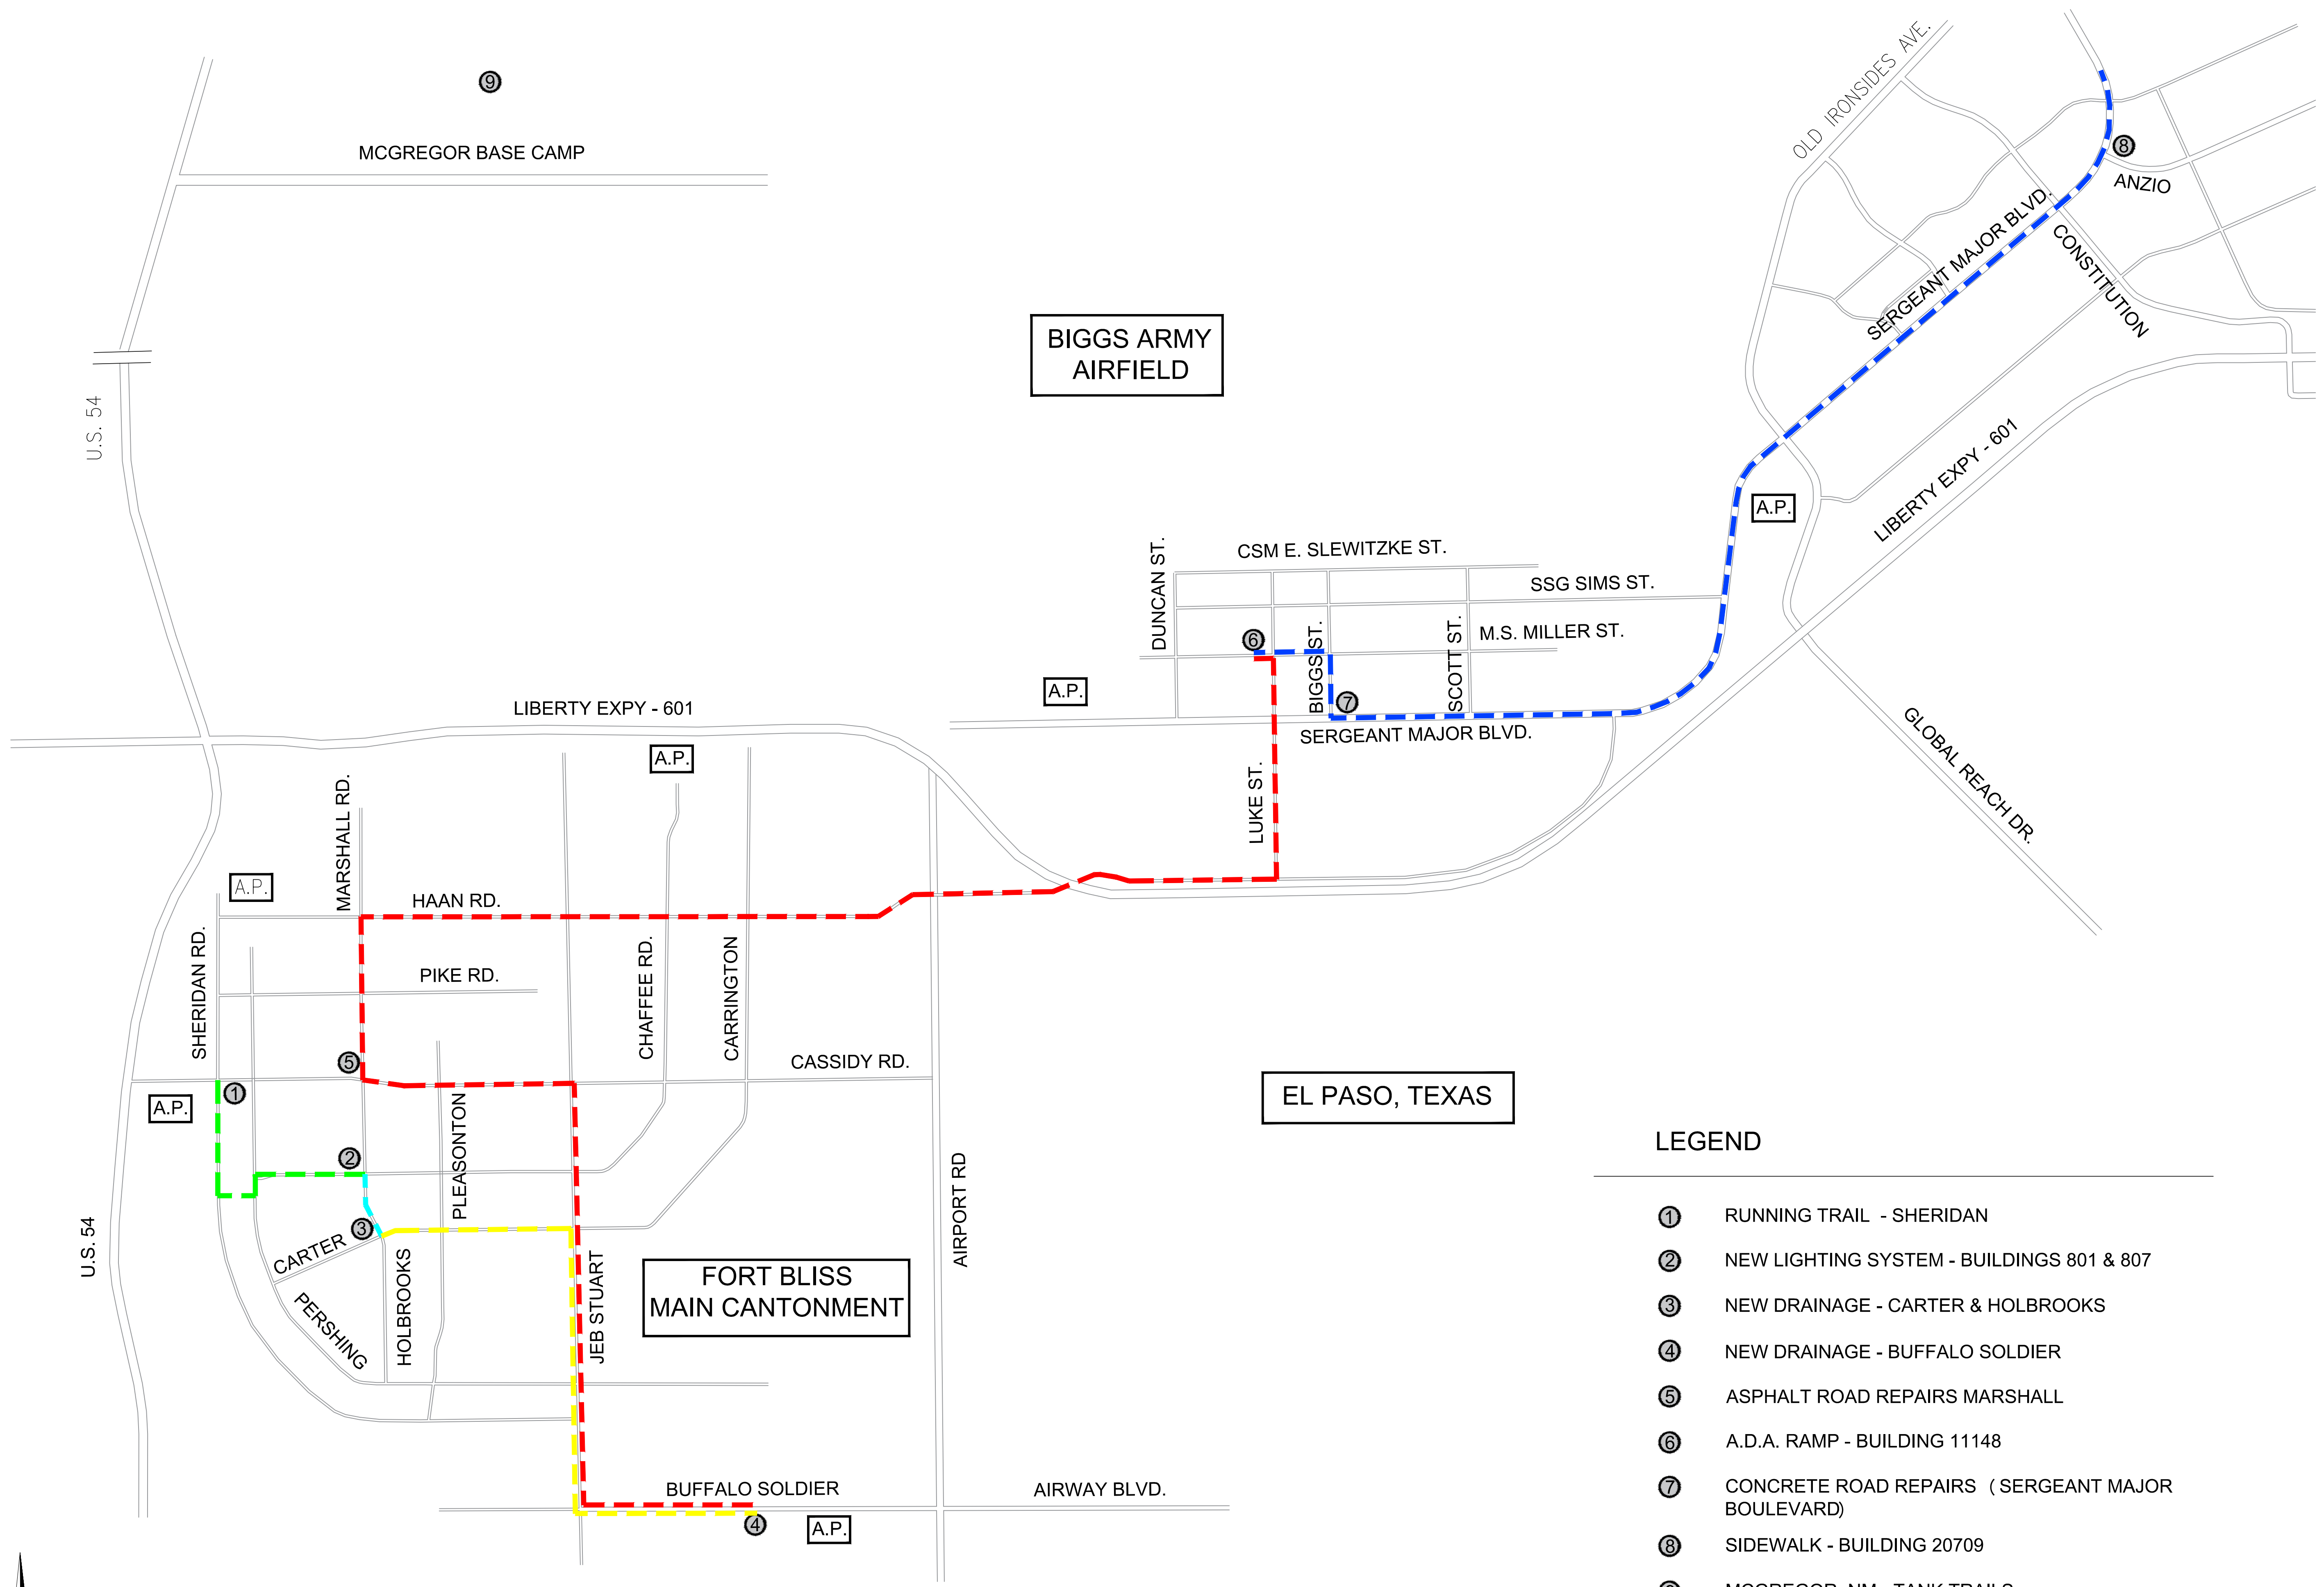

FORT BLISS, TEXAS
SCALE: N.T.S.



LEGEND

- ① RUNNING TRAIL - SHERIDAN
- ② NEW LIGHTING SYSTEM - BUILDINGS 801 & 807
- ③ NEW DRAINAGE - CARTER & HOLBROOKS
- ④ NEW DRAINAGE - BUFFALO SOLDIER
- ⑤ ASPHALT ROAD REPAIRS MARSHALL
- ⑥ A.D.A. RAMP - BUILDING 11148
- ⑦ CONCRETE ROAD REPAIRS (SERGEANT MAJOR BOULEVARD)
- ⑧ SIDEWALK - BUILDING 20709
- ⑨ MCGREGOR, NM - TANK TRAILS

MARK	DESCRIPTION	DATE

DESIGNED BY: JJA	DATE: 6/7/2021
DRAWN BY: L.M.	W.O. #
REVIEWED BY: JJA	SPEC. #
SCALE: AS SHOWN	


DIRECTORATE OF PUBLIC WORKS
FORT BLISS, TEXAS

PAVING IDIQ


SHEET NUMBER:
C-100
1 OF 1

D
C
B
A

1 2 3 4 5 6

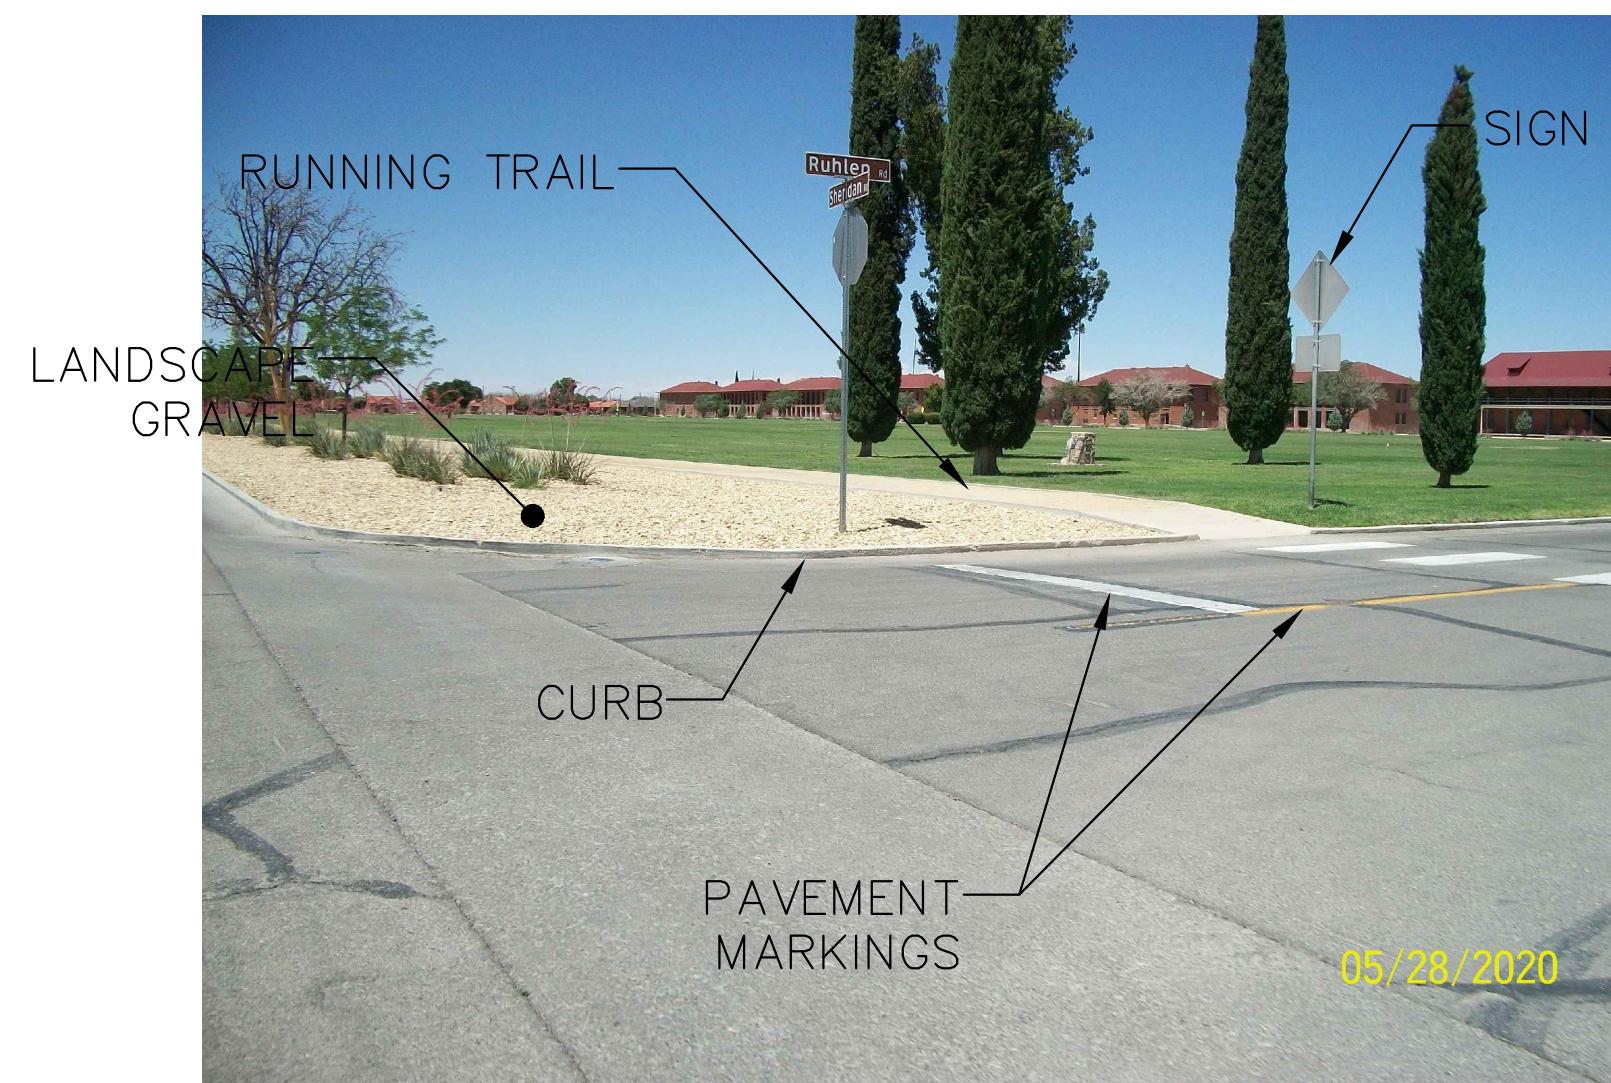


1 RUNNING TRAIL – SHERIDAN
SCALE: N.T.S.

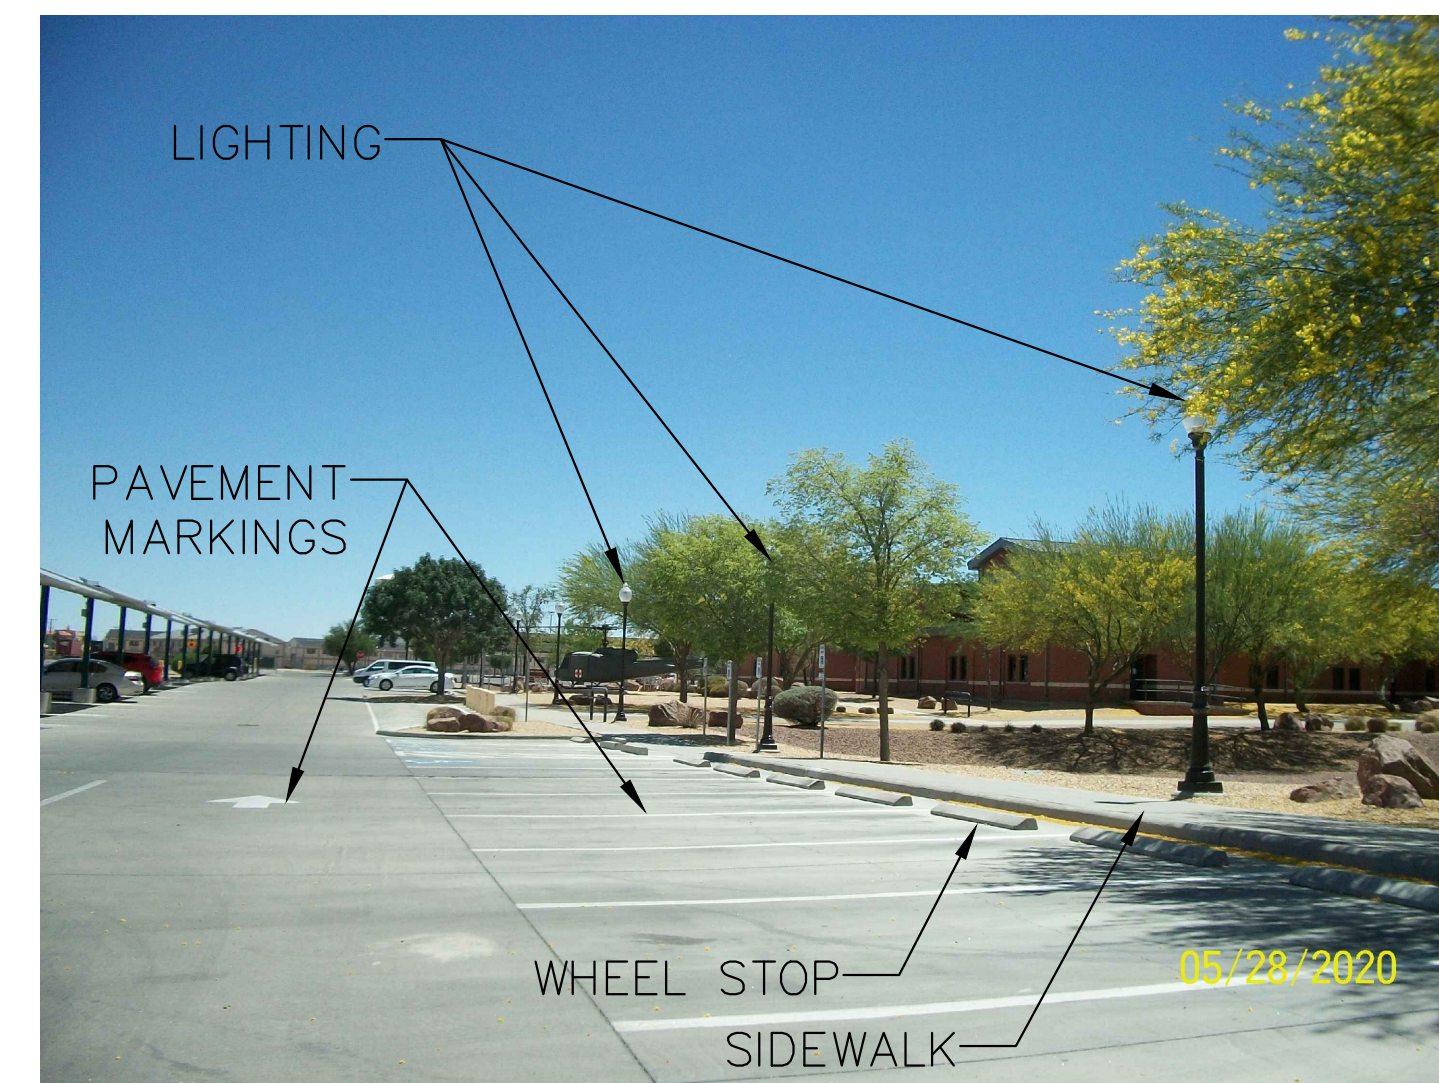


2 NEW LIGHTING SYSTEM – BUILDINGS 801 & 807
SCALE: N.T.S.




3 NEW DRAINAGE – CARTER & HOLBROOKS
SCALE: N.T.S.

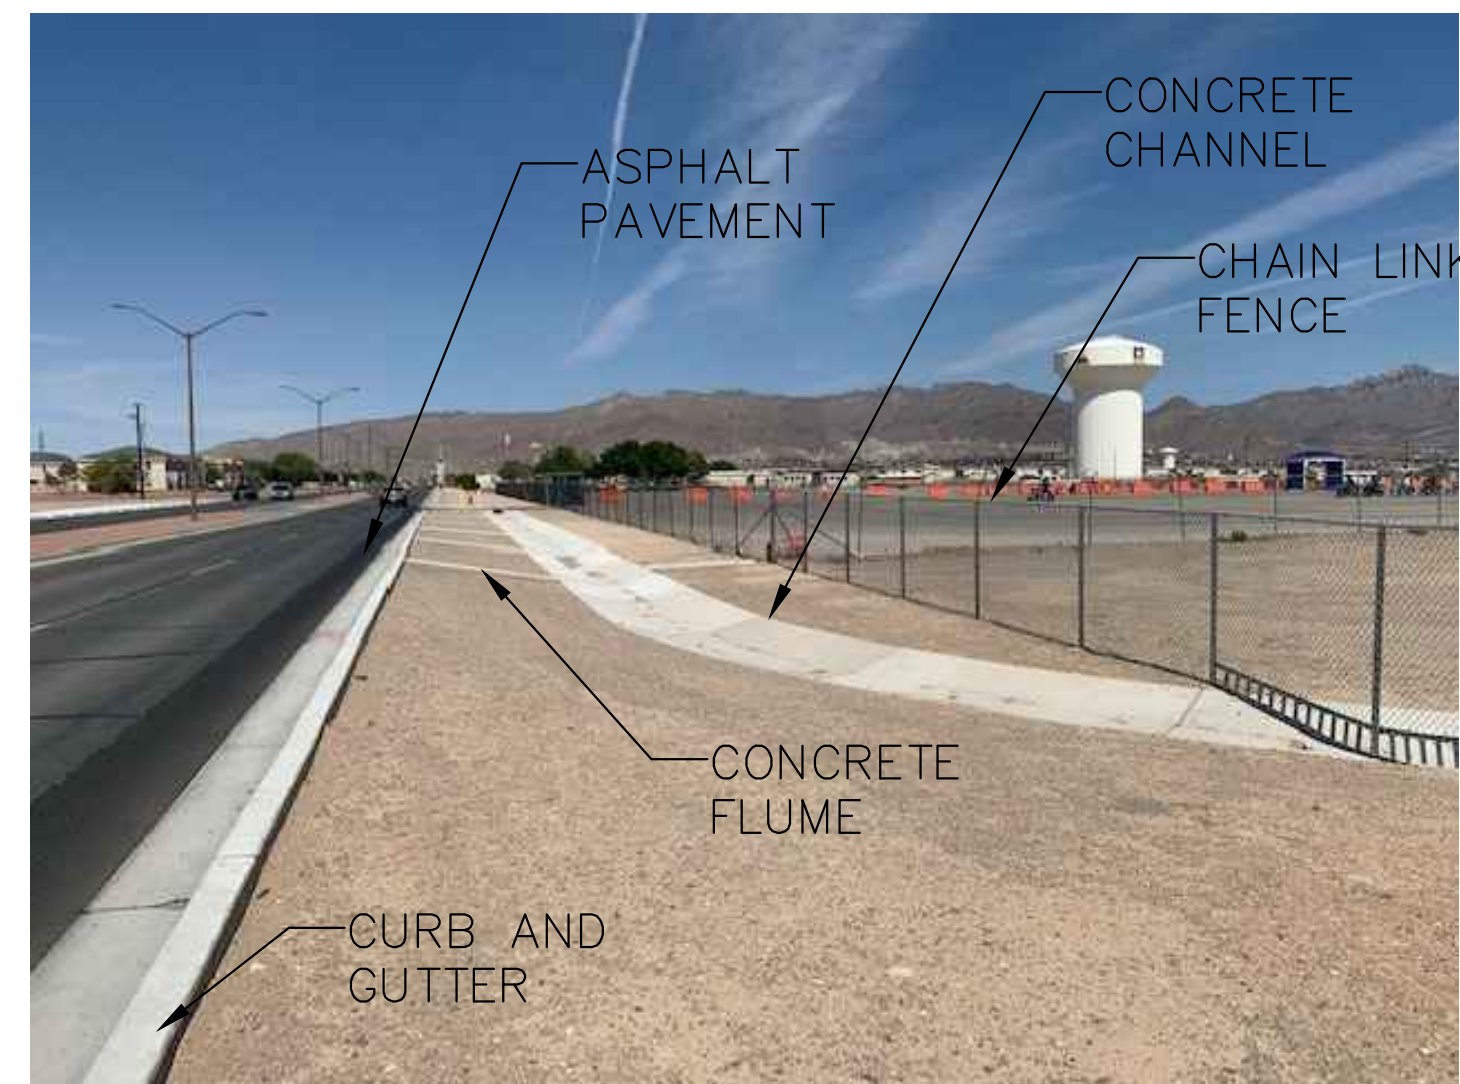


4 NEW DRAINAGE – BUFFALO SOLDIER
SCALE: N.T.S.

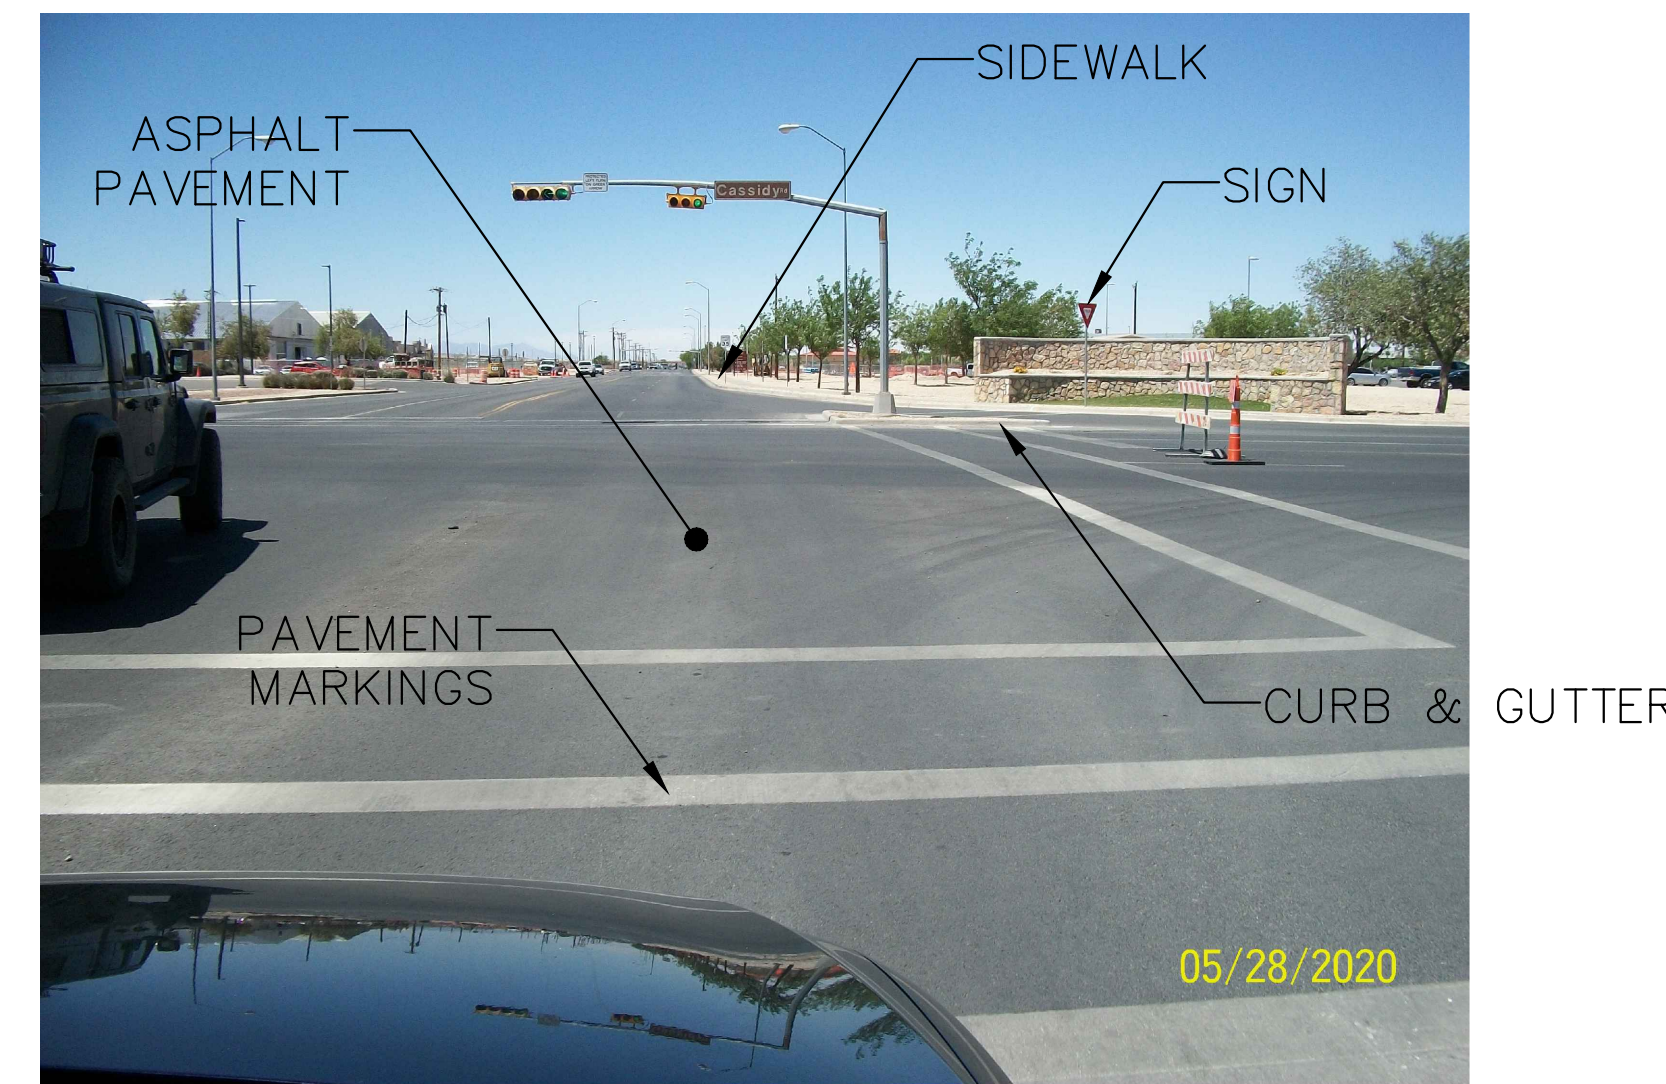

5 ASPHALT ROAD REPAIRS – MARSHALL
SCALE: N.T.S.

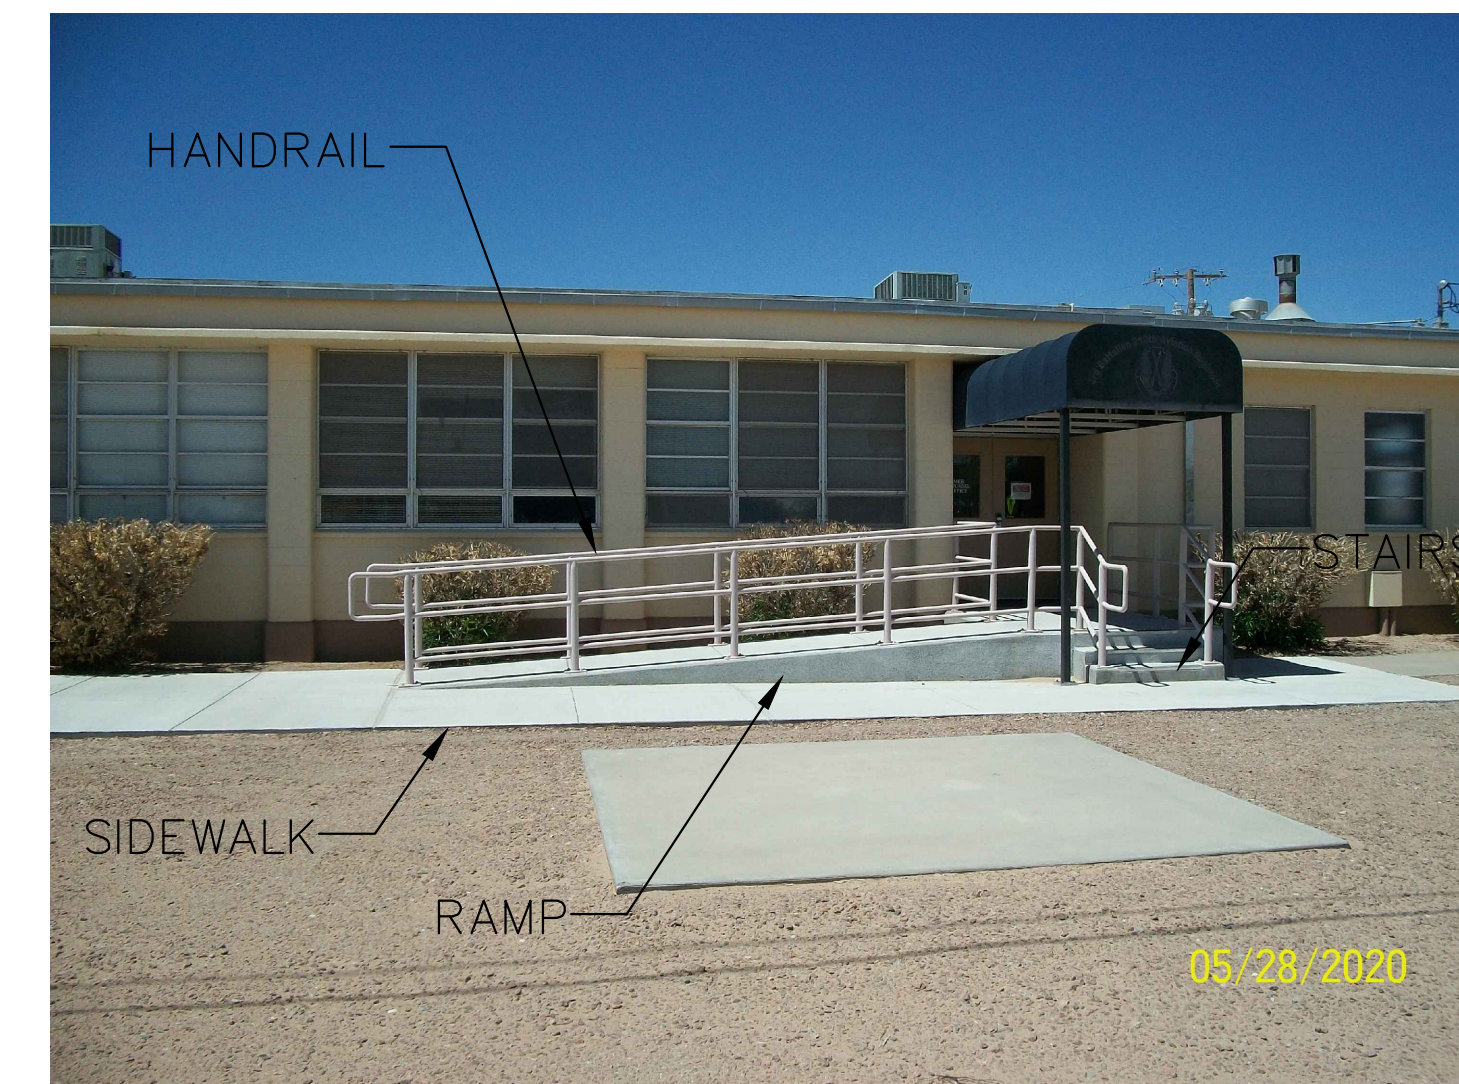


6 A.D.A. RAMP – BUILDING 11148
SCALE: N.T.S.

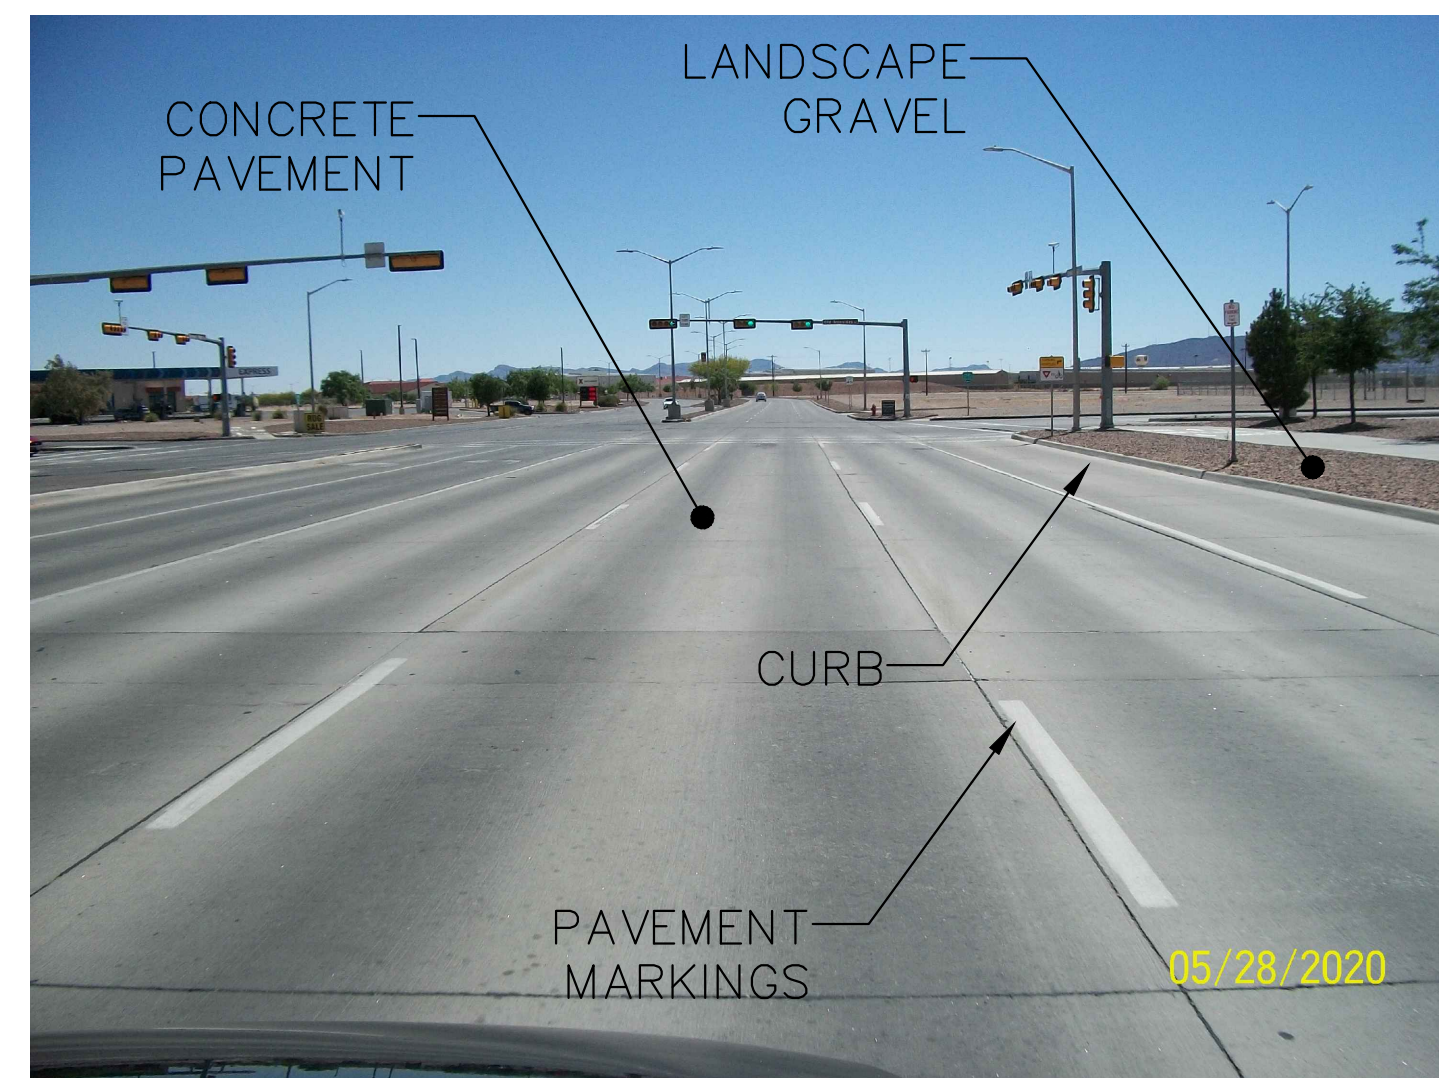

7 CONCRETE ROAD REPAIRS – SGM BLVD.
SCALE: N.T.S.



8 SIDEWALK – BUILDING 20709
SCALE: N.T.S.

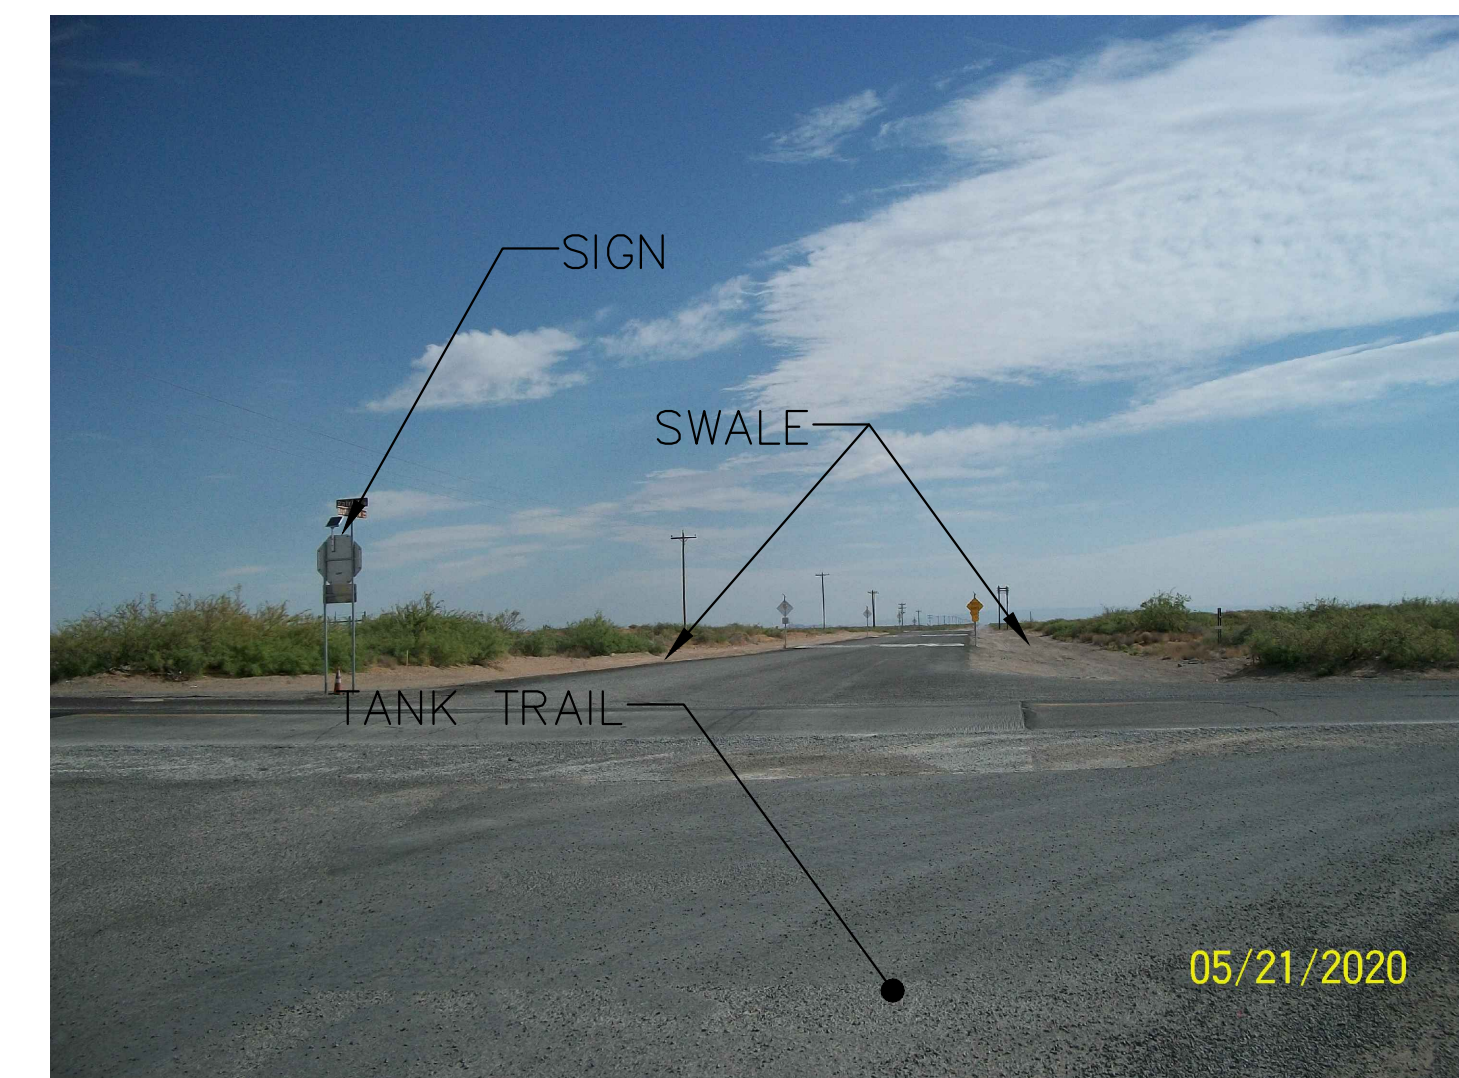


9 MCGREGOR, NM – TANK TRAILS
SCALE: N.T.S.

DATE	MARK DESCRIPTION

DESIGNED BY: JJA	DATE: 7/9/2021
DRAWN BY: L.M.	W.O. #
REVIEWED BY: JJA	SPEC. #
SCALE: AS SHOWN	

DIRECTORATE OF
PUBLIC WORKS
FORT BLISS, TEXAS

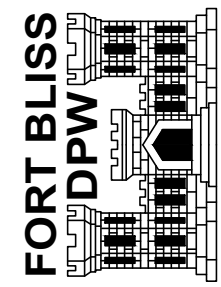

PAVING IDIQ

SHEET NUMBER: C-101
2 OF 2