



TYPICAL ROOF SECTION

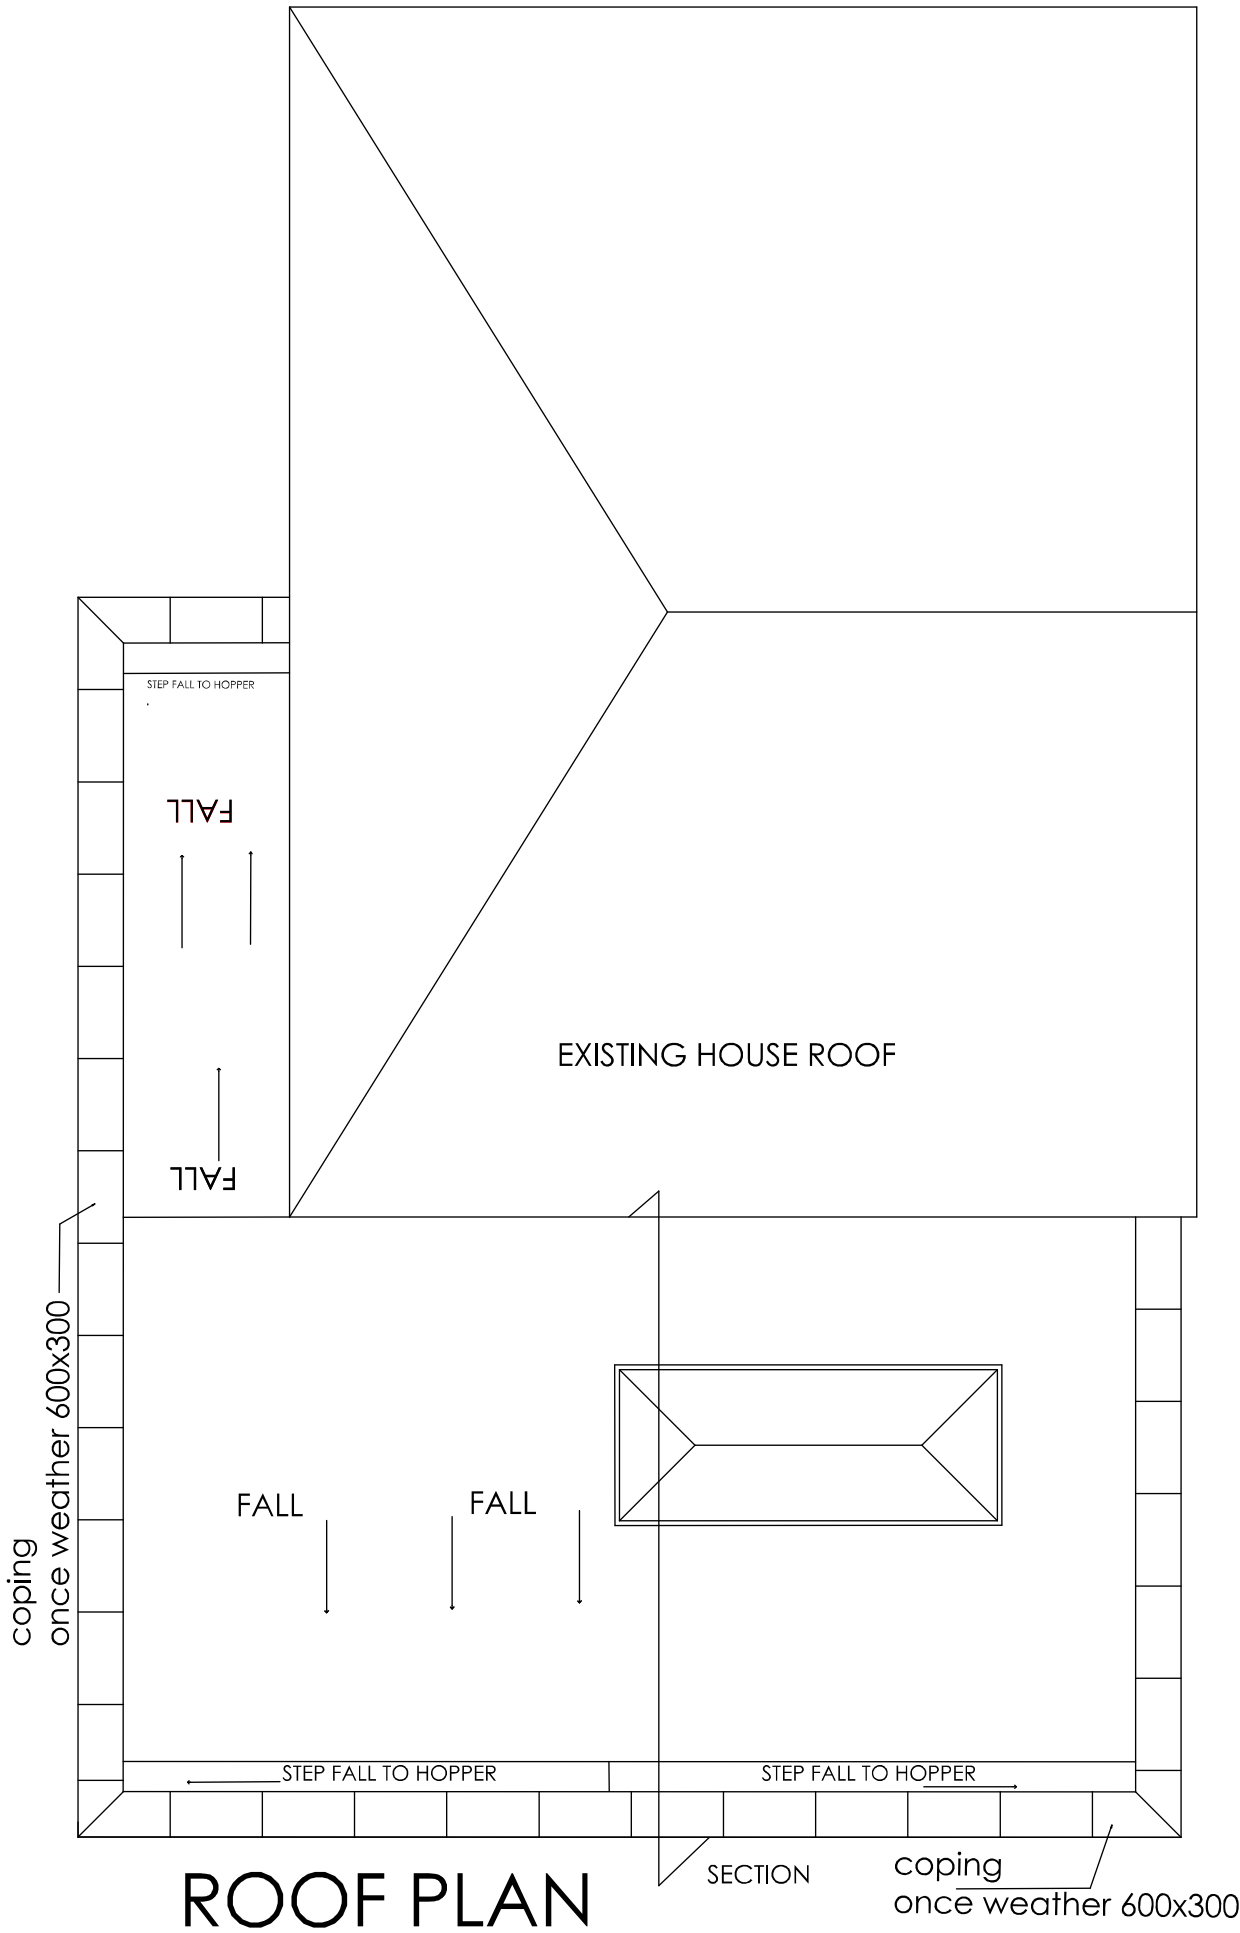

ROOF PLAN

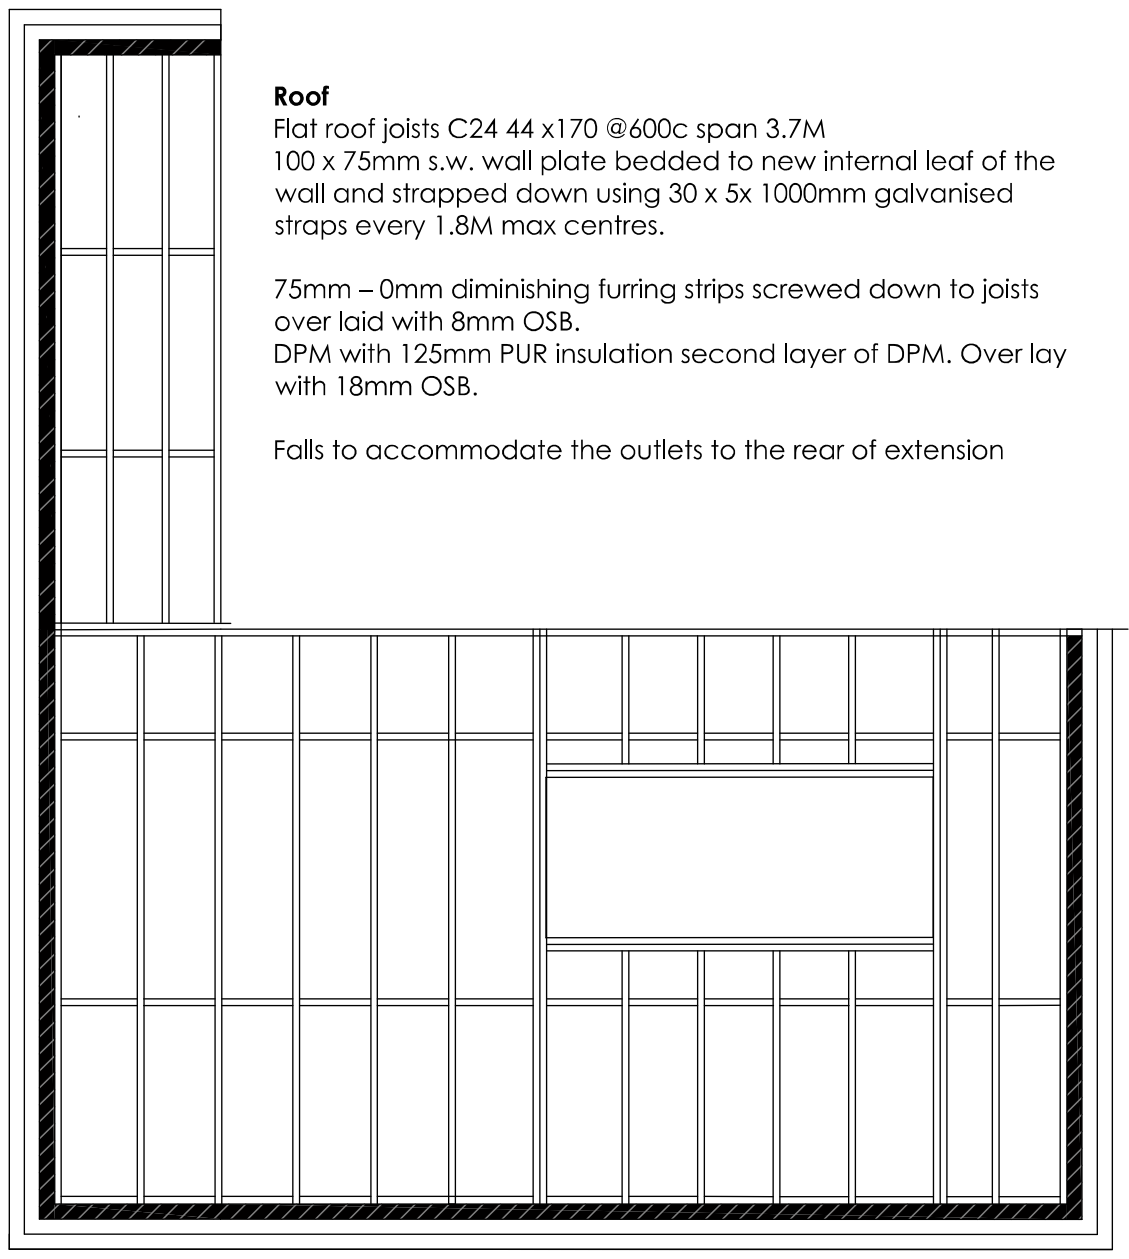

ROOF JOIST PLAN

CASA DESIGN
ARCHITECTURAL

e: casa-design.co.uk
 t: 0782 101 8702



No part of the proposed extension is to project beyond the boundary line. The owner is to obtain necessary neighbours permission as required under the Party Wall etc Act 1996. The contractor will take his own measurements and if in doubt advice should be sought.