

BROOKLAND
BAPTIST
CHURCH

WEST COLUMBIA, S.C.



WWW.CLEARDRAFTINGSOLUTIONS.COM

GLAZING CONTRACTOR

THIS DRAWING AND THE INFORMATION ON THIS PAGE ARE PROPERTY OF CLEAR DRAFTING SOLUTIONS AND ITS CLIENT. REPRODUCTION AND DISTRIBUTION OF THIS INFORMATION IS PROHIBITED WITHOUT WRITTEN CONSENT

ISSUE/REVISION

12.26.18 - ISSUED

PROJECT NAME
BROOKLAND BAPTIST

FILE NAME
brookland_baptist.dwg

DESCRIPTION

SCALE
NA


DRAWN BY
AP

CHECKED BY

SHEET

PA-1

ELEVATION

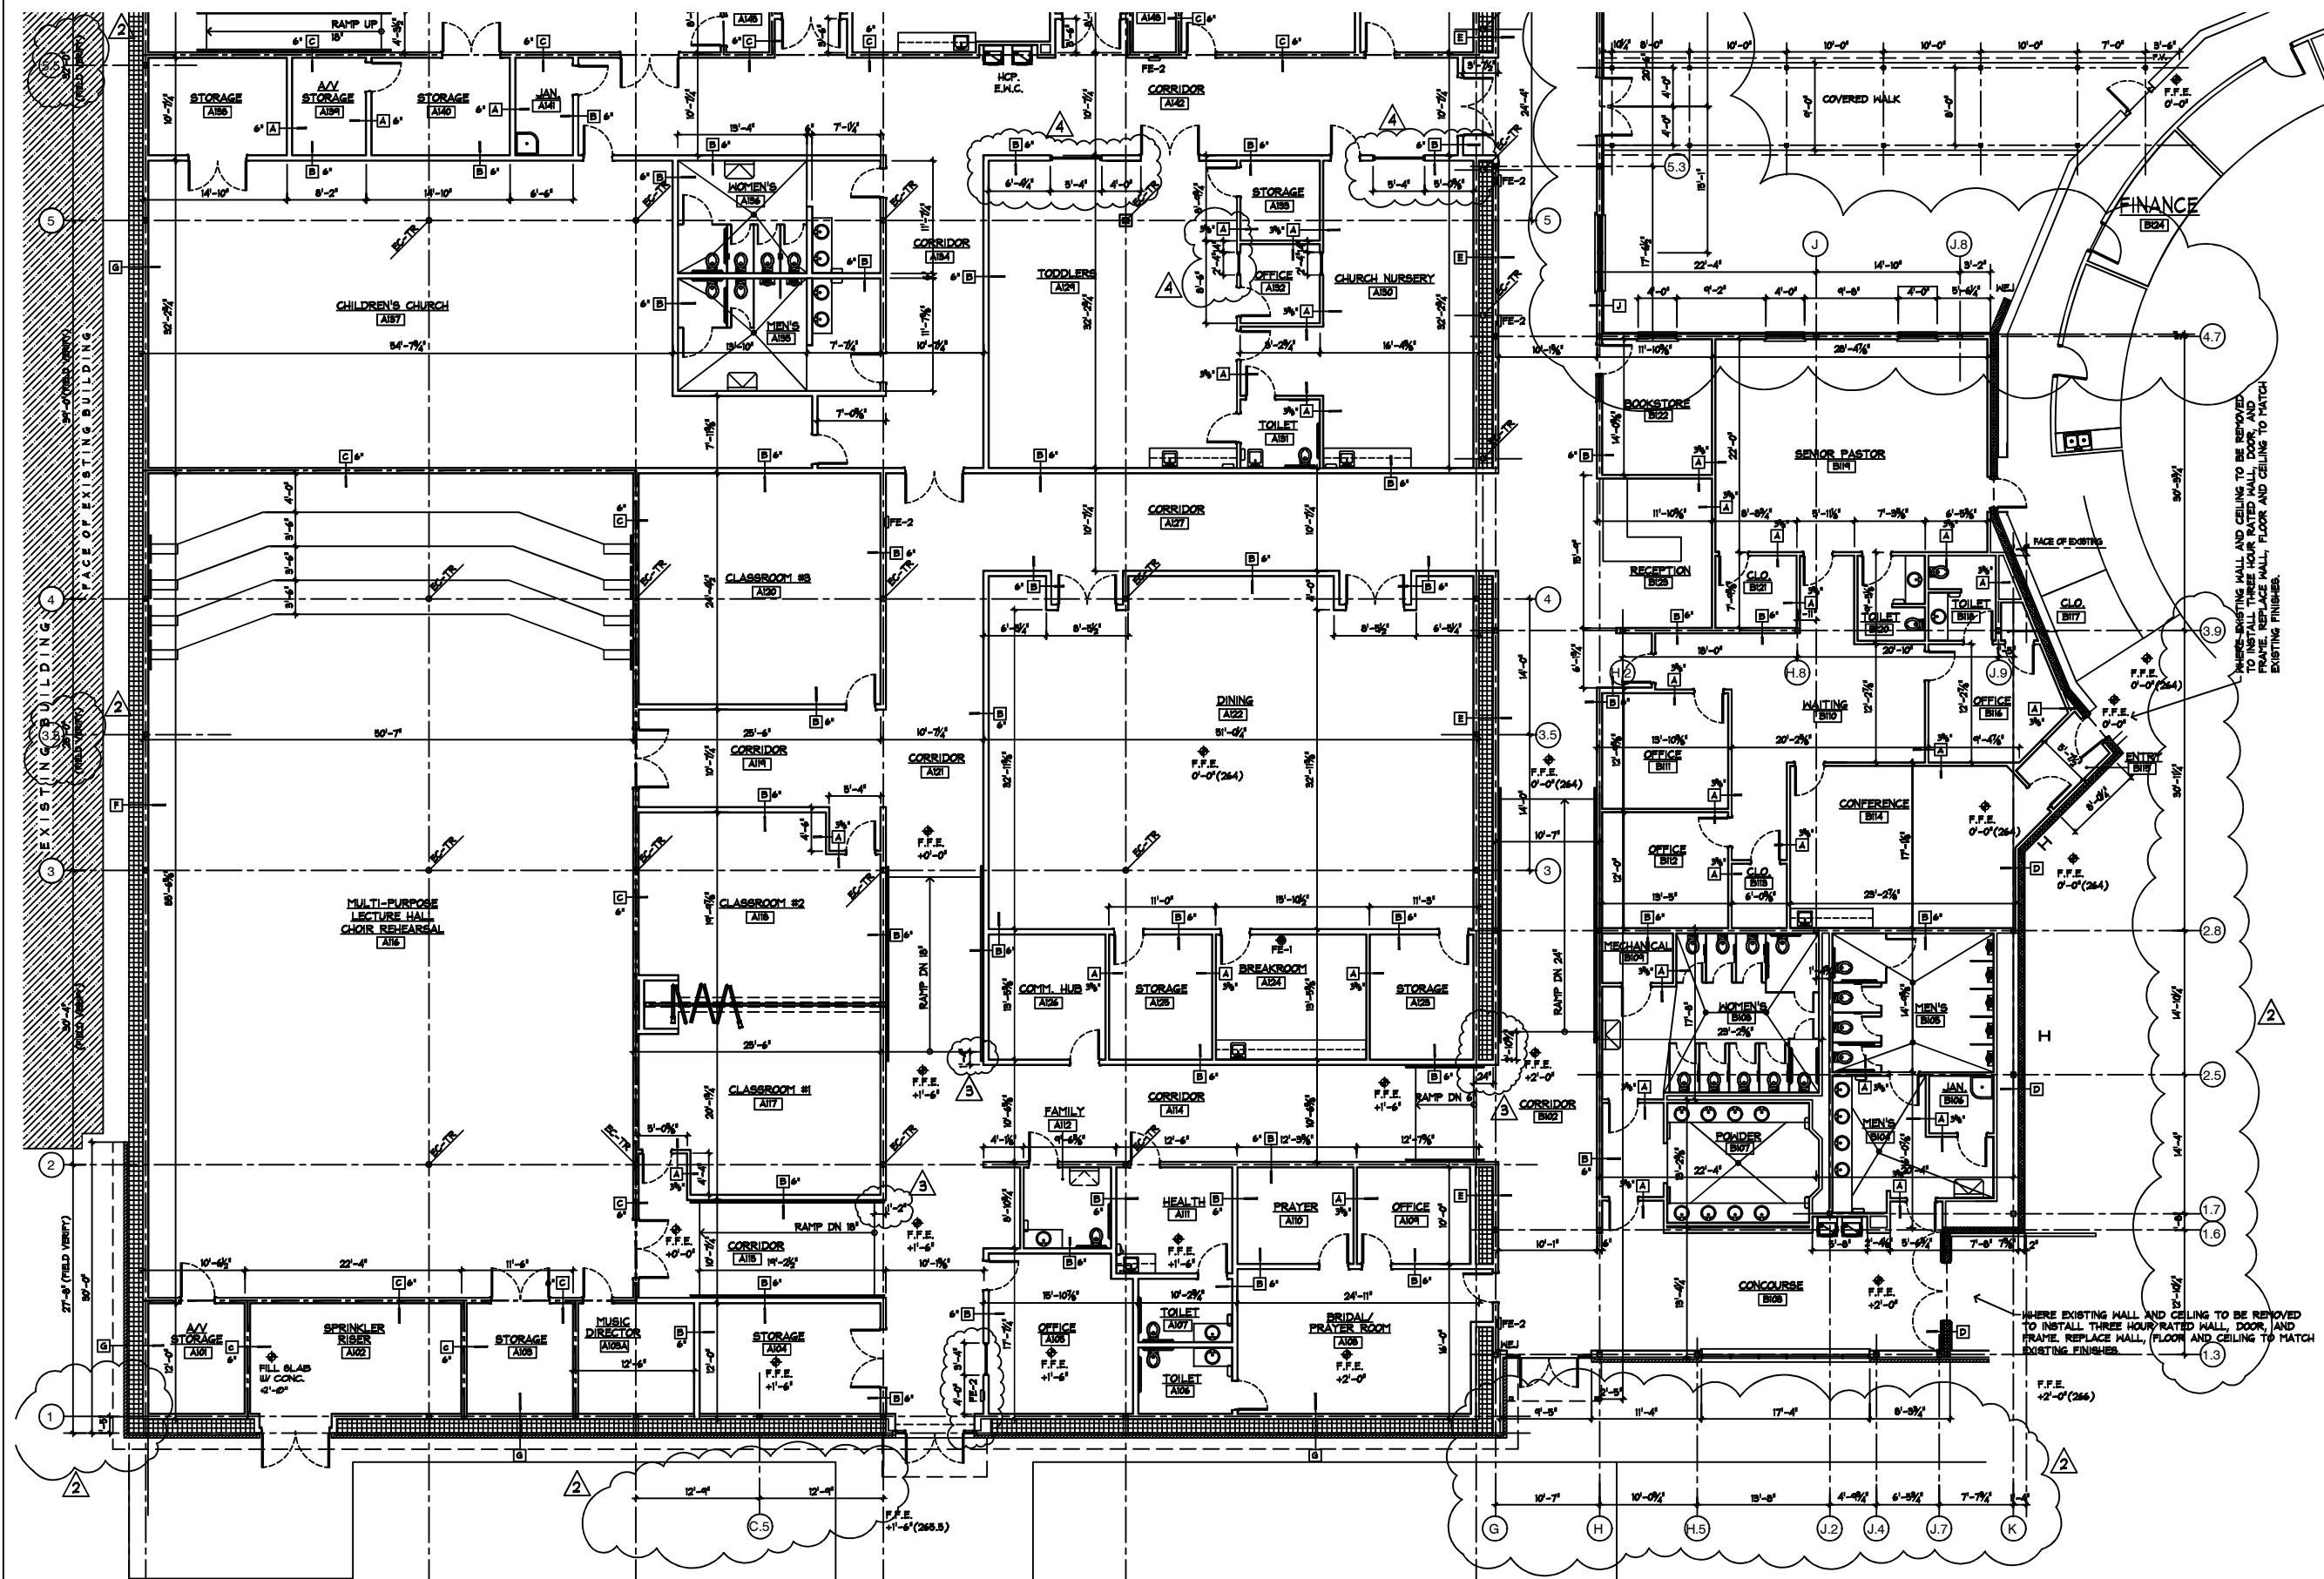

BROOKLAND
BAPTIST
CHURCH
WEST COLUMBIA, S.C.



WWW.CLEARDRAFTINGSOLUTIONS.COM

GLAZING CONTRACTOR

THIS DRAWING AND THE INFORMATION ON THIS PAGE ARE PROPERTY OF CLEAR DRAFTING SOLUTIONS AND ITS CLIENT. REPRODUCTION AND DISTRIBUTION OF THIS INFORMATION IS PROHIBITED WITHOUT WRITTEN CONSENT

ISSUE/REVISION

12.26.18 - ISSUED

PROJECT NAME
BROOKLAND BAPTIST

FILE NAME
brookland_baptist.dwg

DESCRIPTION

SCALE
NA

DRAWN BY
AP

CHECKED BY

SHEET

PA-1

ELEVATION

THIS DRAWING AND THE INFORMATION ON
THIS PAGE ARE PROPERTY OF CLEAR
DRAFTING SOLUTIONS AND ITS CLIENT.
REPRODUCTION AND DISTRIBUTION OF
THIS INFORMATION IS PROHIBITED
WITHOUT WRITTEN CONSENT

ISSUE/REVISION

12.26.18 - ISSUED

PROJECT NAME
BROOKLAND BAPTIST

FILE NAME
brookland_baptist.dwg

DESCRIPTION


SCALE
NA

DRAWN BY _____ CHECKED BY _____
AP


SHEET

E1.1



ELEVATION

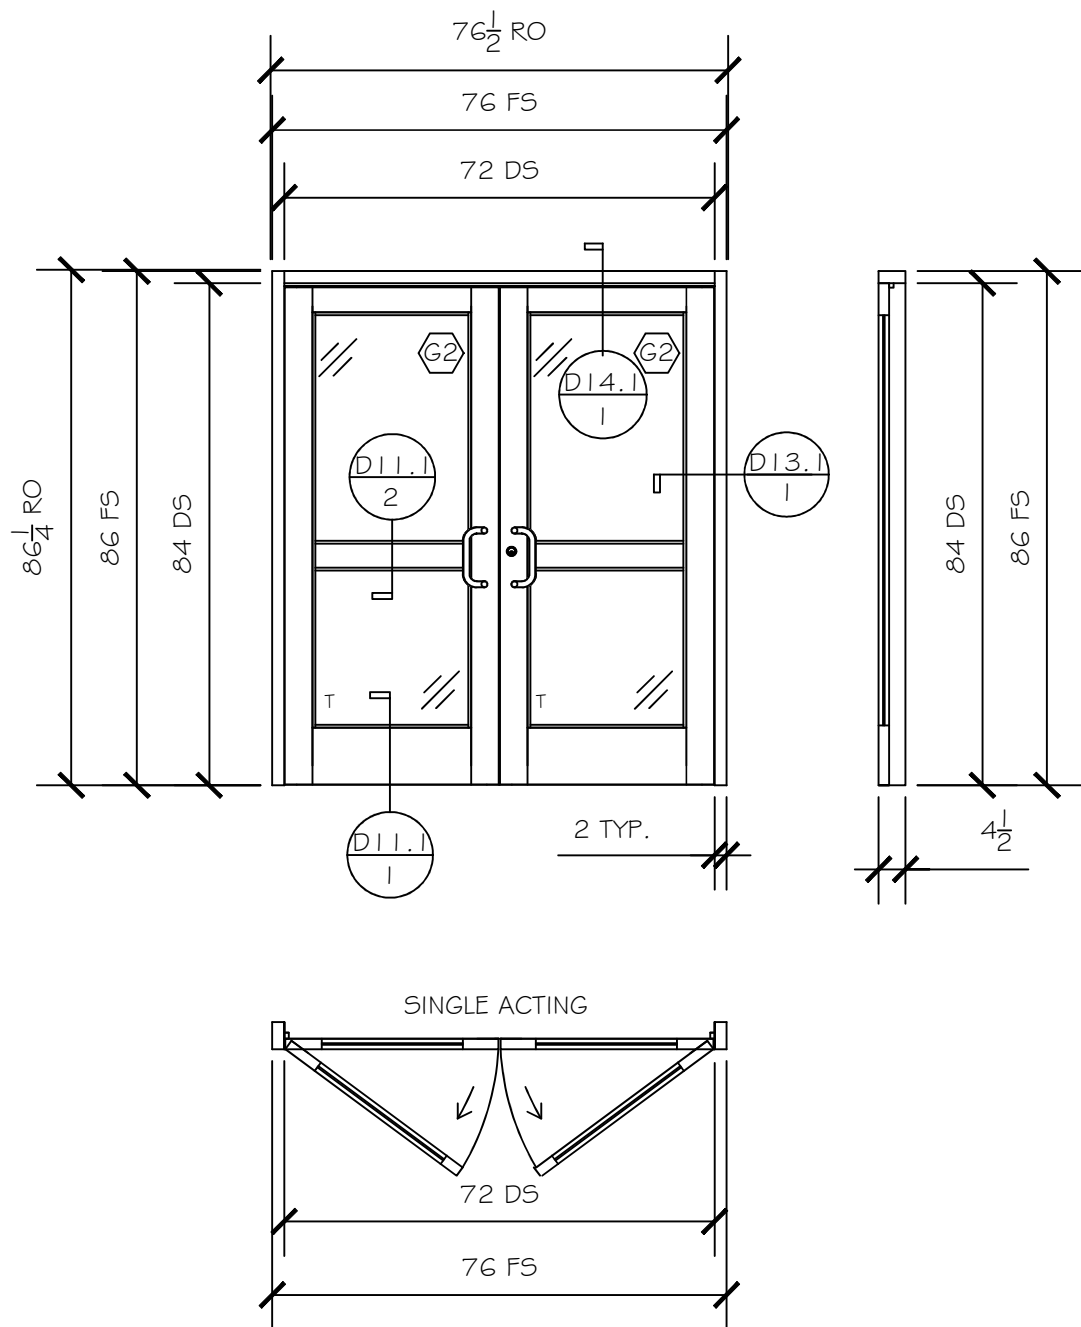

1. FRAME - SF-2 - 4-1/2" X 2" STOREFRONT SYSTEM - US ALUMINUM IT451 - X1 REQUIRED

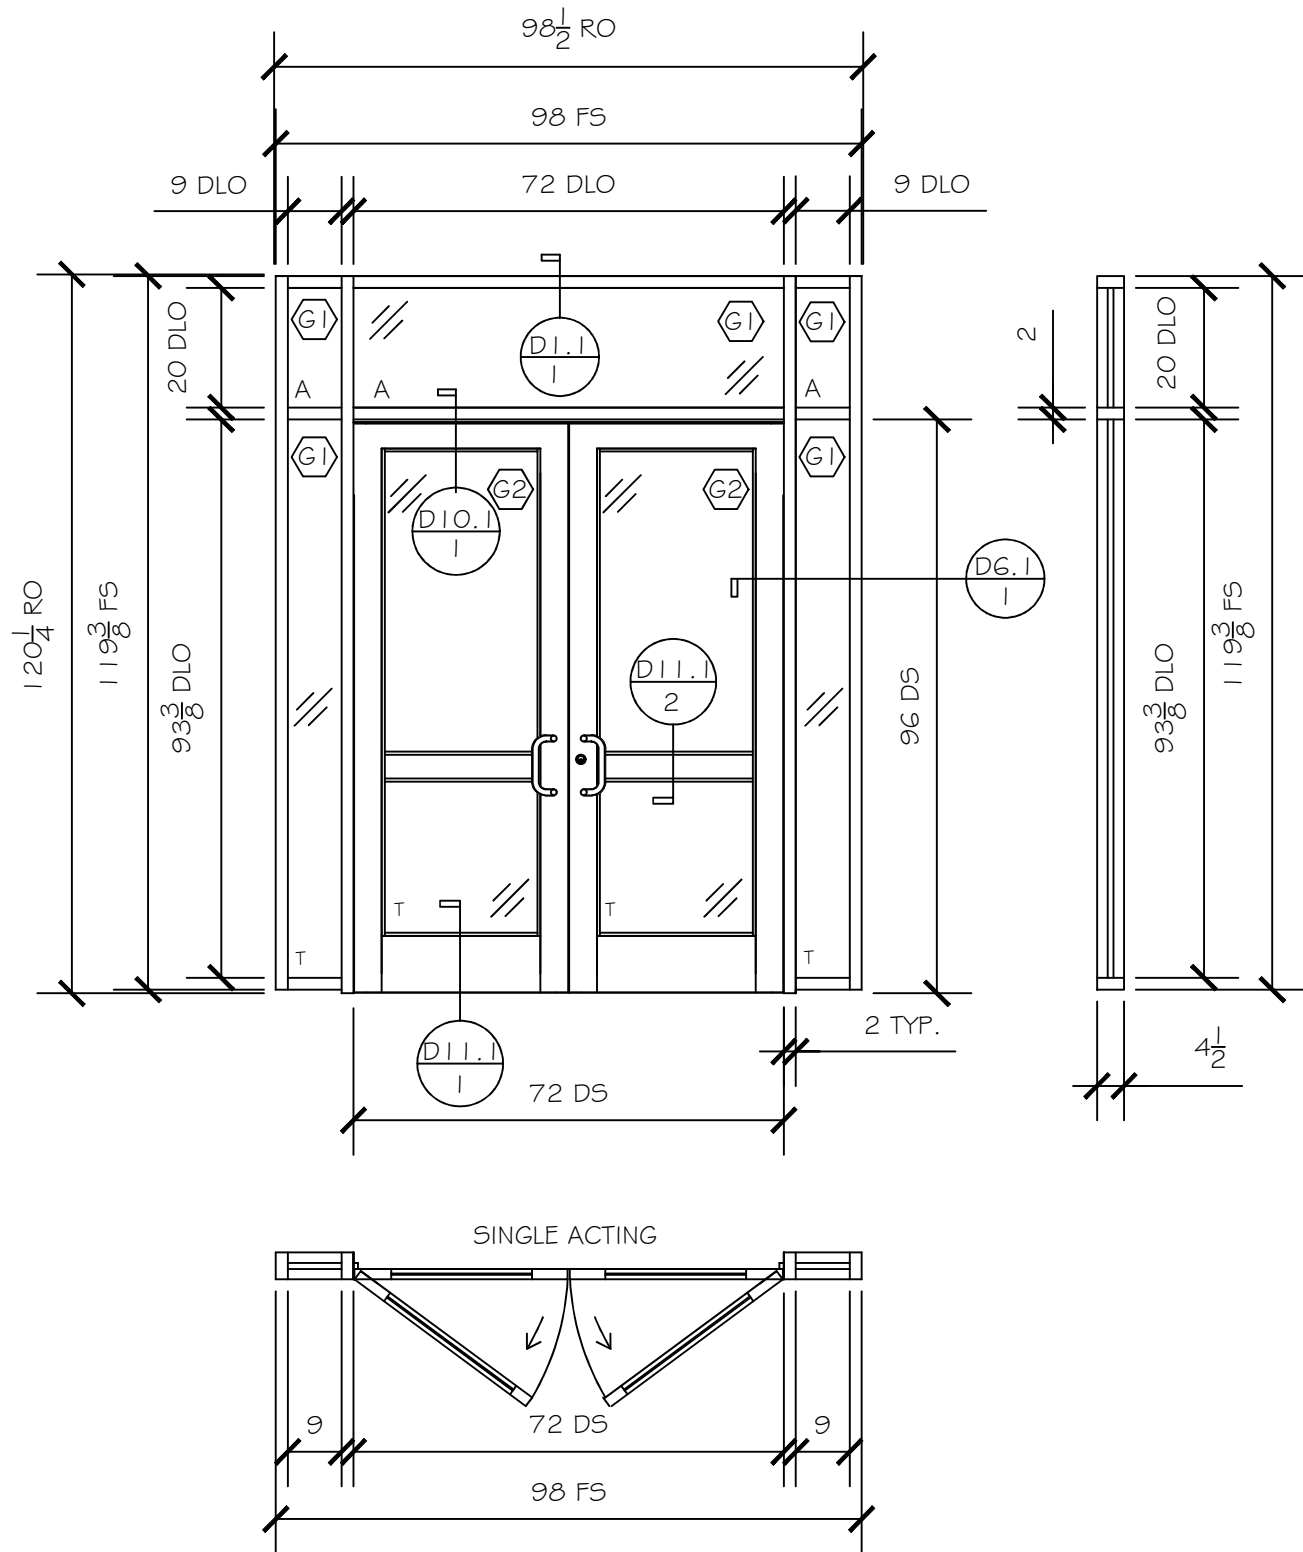

1. FRAME - SF-1 - 4-1/2" X 2" STOREFRONT SYSTEM - US ALUMINUM IT451 - X1 REQUIRED

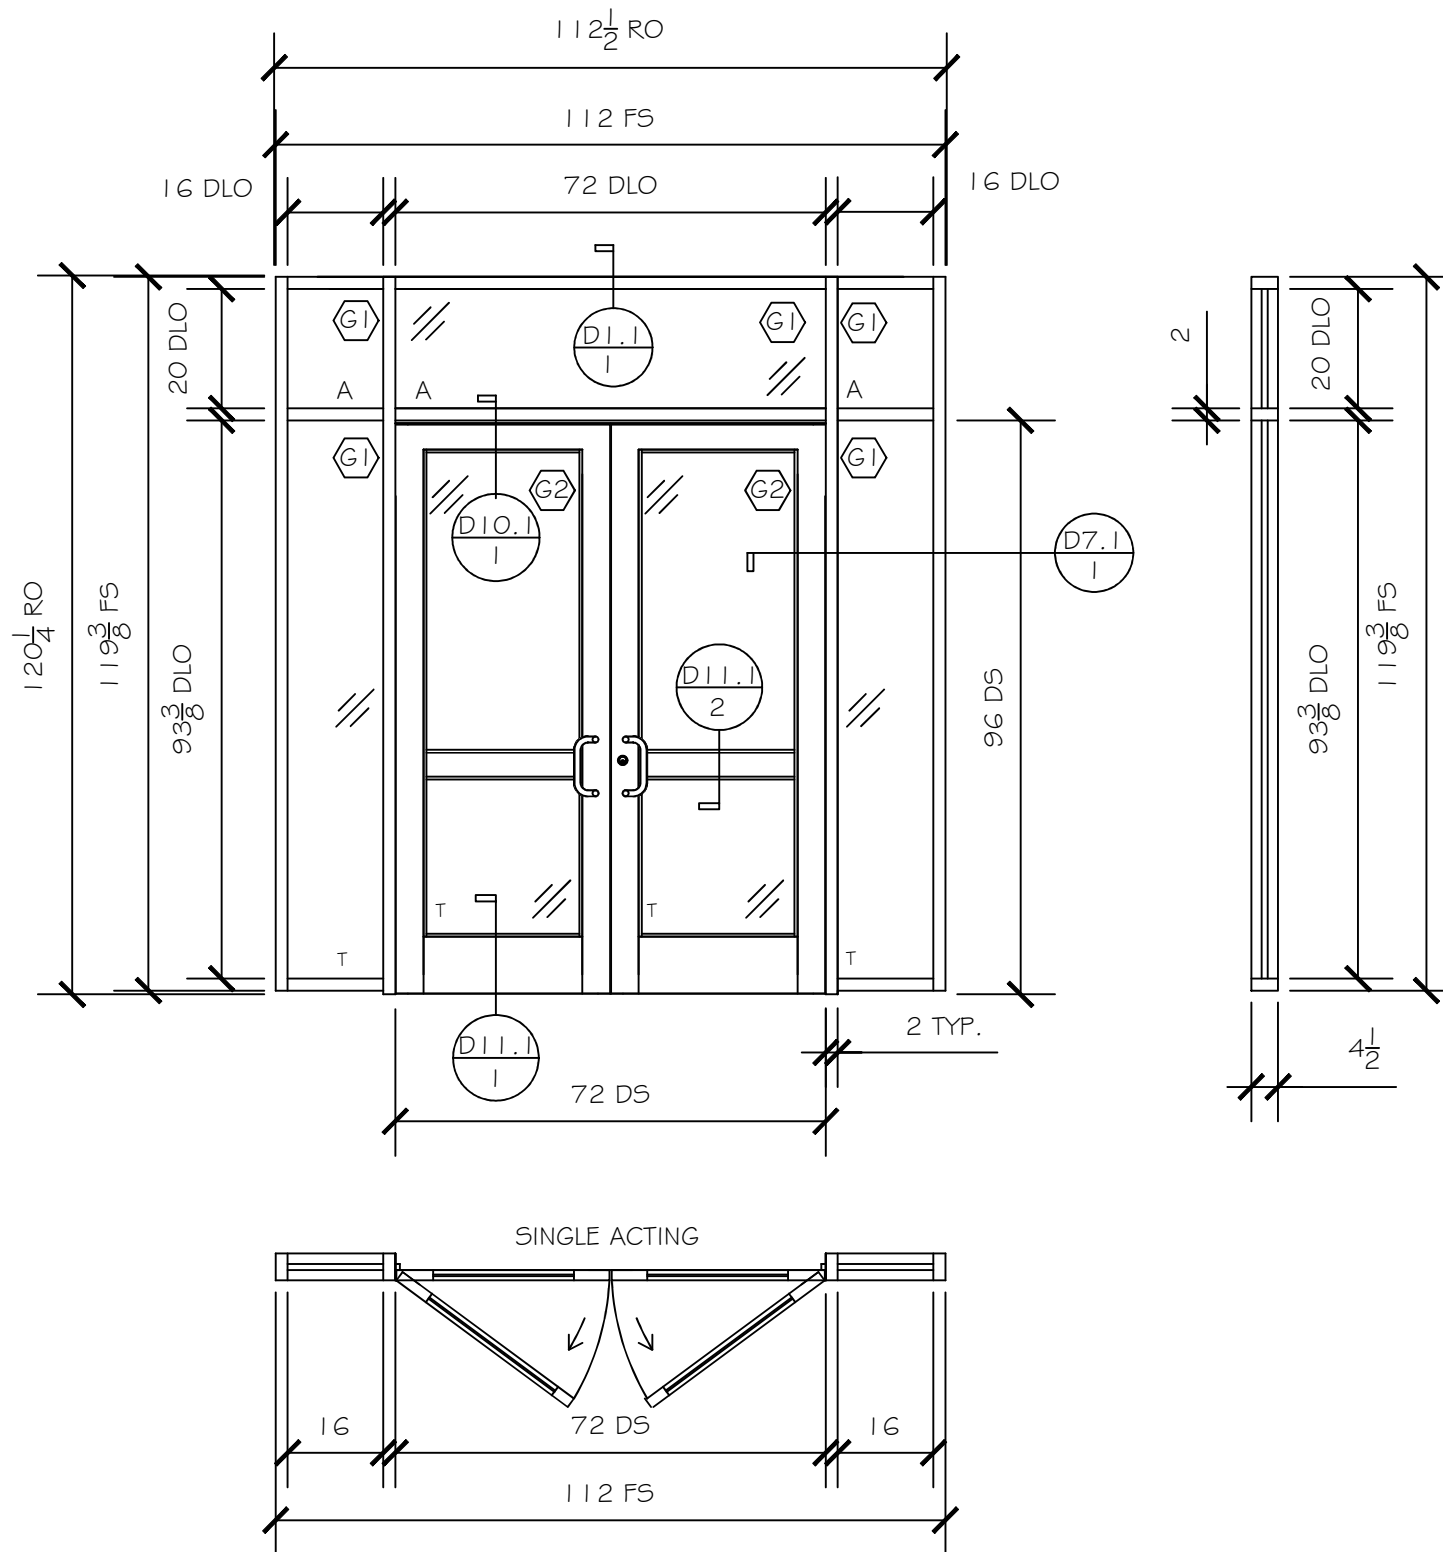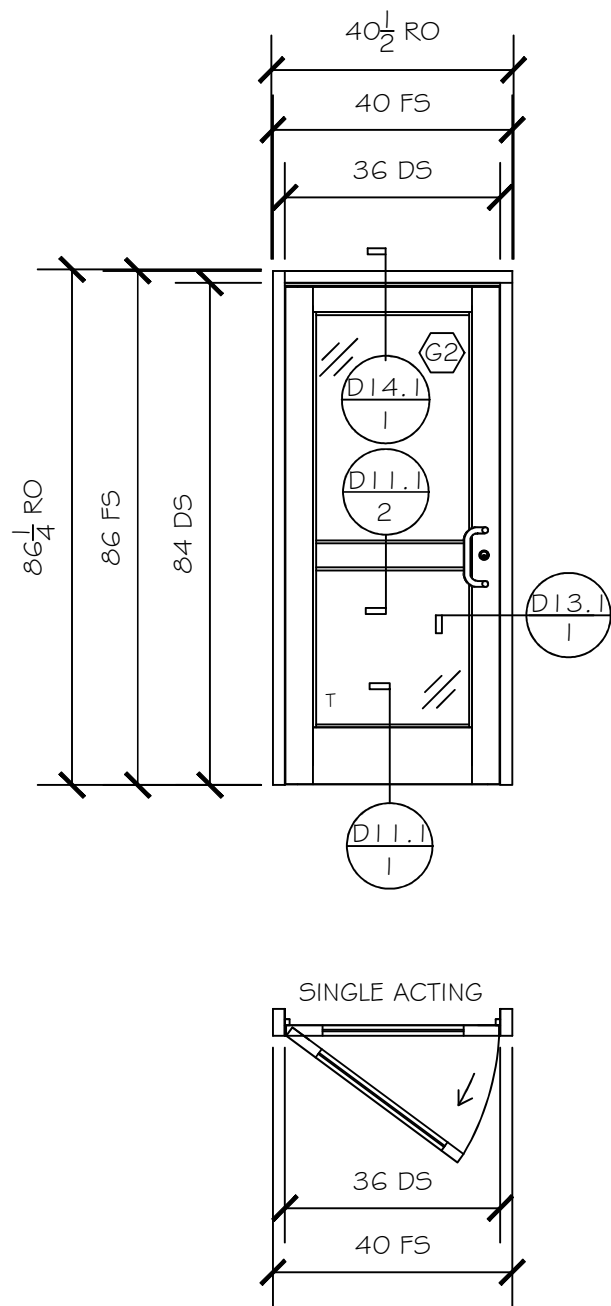

BROOKLAND BAPTIST CHURCH

WEST COLUMBIA, S.C.



WWW.CLEARDRAFTINGSOLUTIONS.COM

GLAZING CONTRACTOR

THIS DRAWING AND THE INFORMATION ON THIS PAGE ARE PROPERTY OF CLEAR DRAFTING SOLUTIONS AND ITS CLIENT. REPRODUCTION AND DISTRIBUTION OF THIS INFORMATION IS PROHIBITED WITHOUT WRITTEN CONSENT

ISSUE/REVISION

12.26.18 - ISSUED

PROJECT NAME
BROOKLAND BAPTIST

FILE NAME
brookland_baptist.dwg

DESCRIPTION

SCALE
NA

DRAWN BY _____ CHECKED BY
AP

SHEET

E2.1

ELEVATION

1. FRAME - SF-4- 4-1/2" X 2" STOREFRONT- US ALUMINUM IT451 - X1 REQUIRED

1. FRAME - SF3 - 4-1/2" X 2" STOREFRONT SYSTEM - US ALUMINUM IT451 - X1 REQUIRED

BROOKLAND
BAPTIST
CHURCH

WEST COLUMBIA, S.C.



WWW.CLEARDRAFTINGSOLUTIONS.COM

GLAZING CONTRACTOR

THIS DRAWING AND THE INFORMATION ON
THIS PAGE ARE PROPERTY OF CLEAR
DRAFTING SOLUTIONS AND ITS CLIENT.
REPRODUCTION AND DISTRIBUTION OF
THIS INFORMATION IS PROHIBITED
WITHOUT WRITTEN CONSENT

ISSUE/REVISION

12.26.18 - ISSUED

PROJECT NAME
BROOKLAND BAPTIST

FILE NAME
brookland_baptist.dwg

DESCRIPTION


SCALE
NA

DRAWN BY _____ CHECKED BY
AP


SHEET

E3.1

ELEVATION

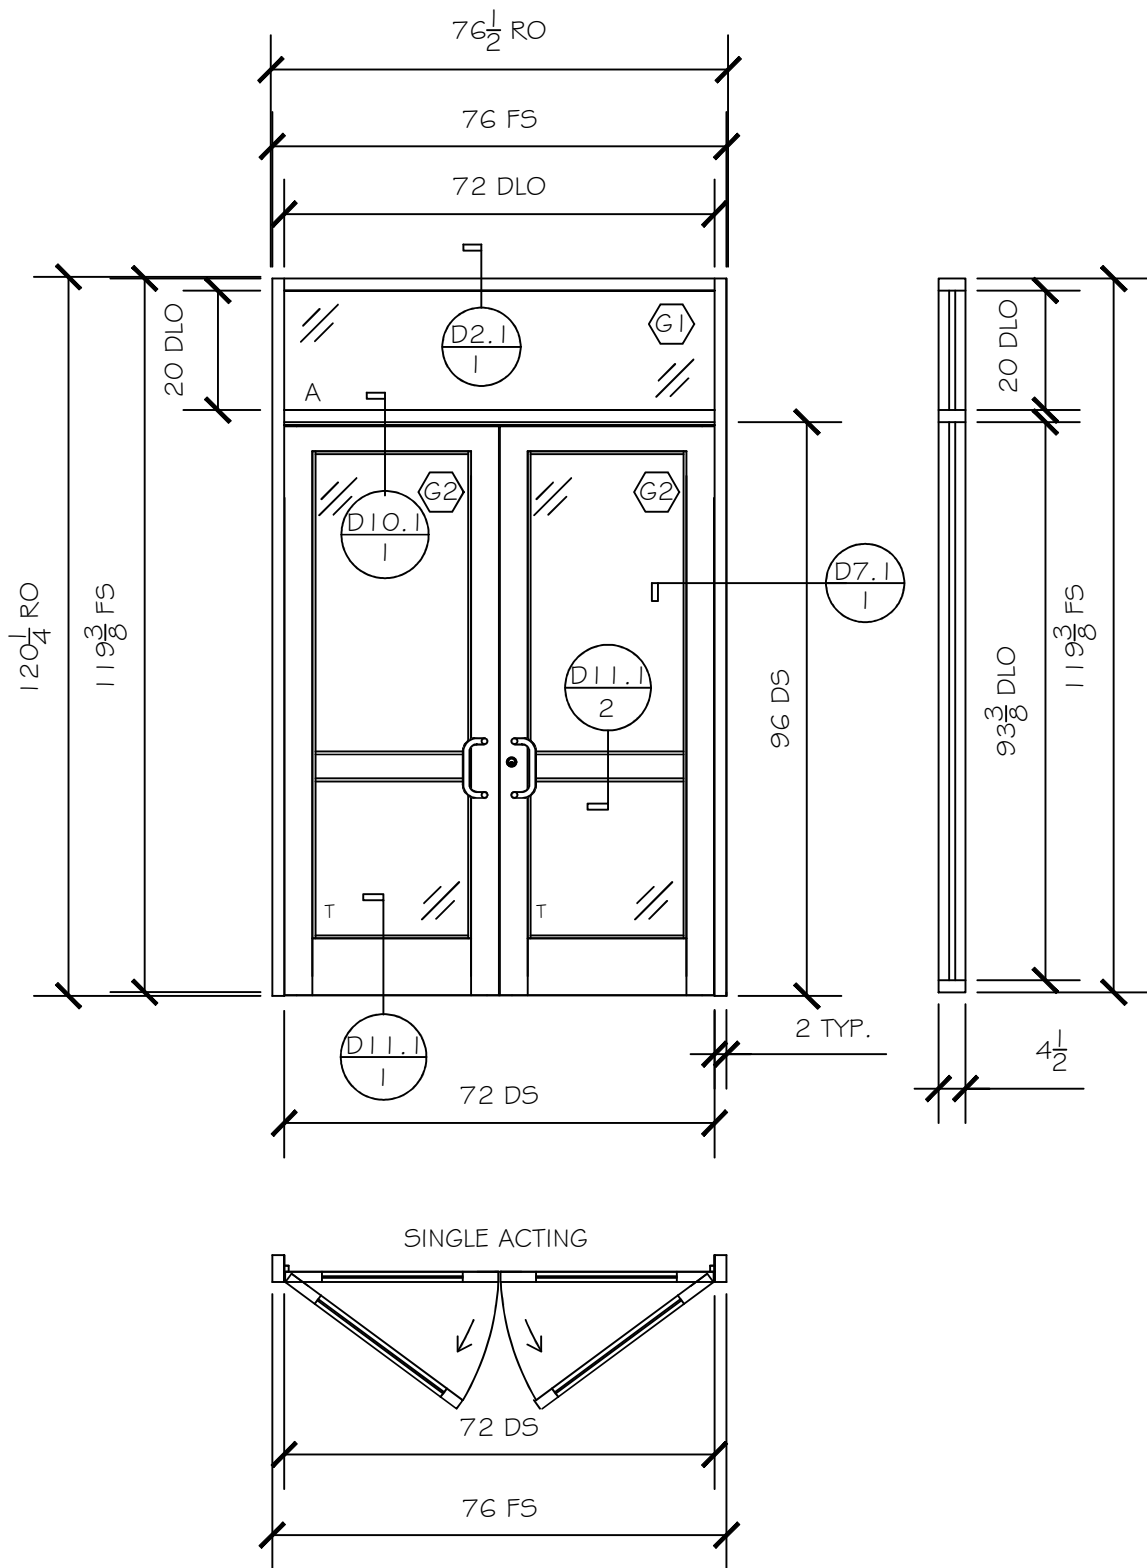

1. FRAME - SF-6/SF-8 - 4-1/2" X 2" STOREFRONT- US ALUMINUM IT45 I - X2 REQUIRED

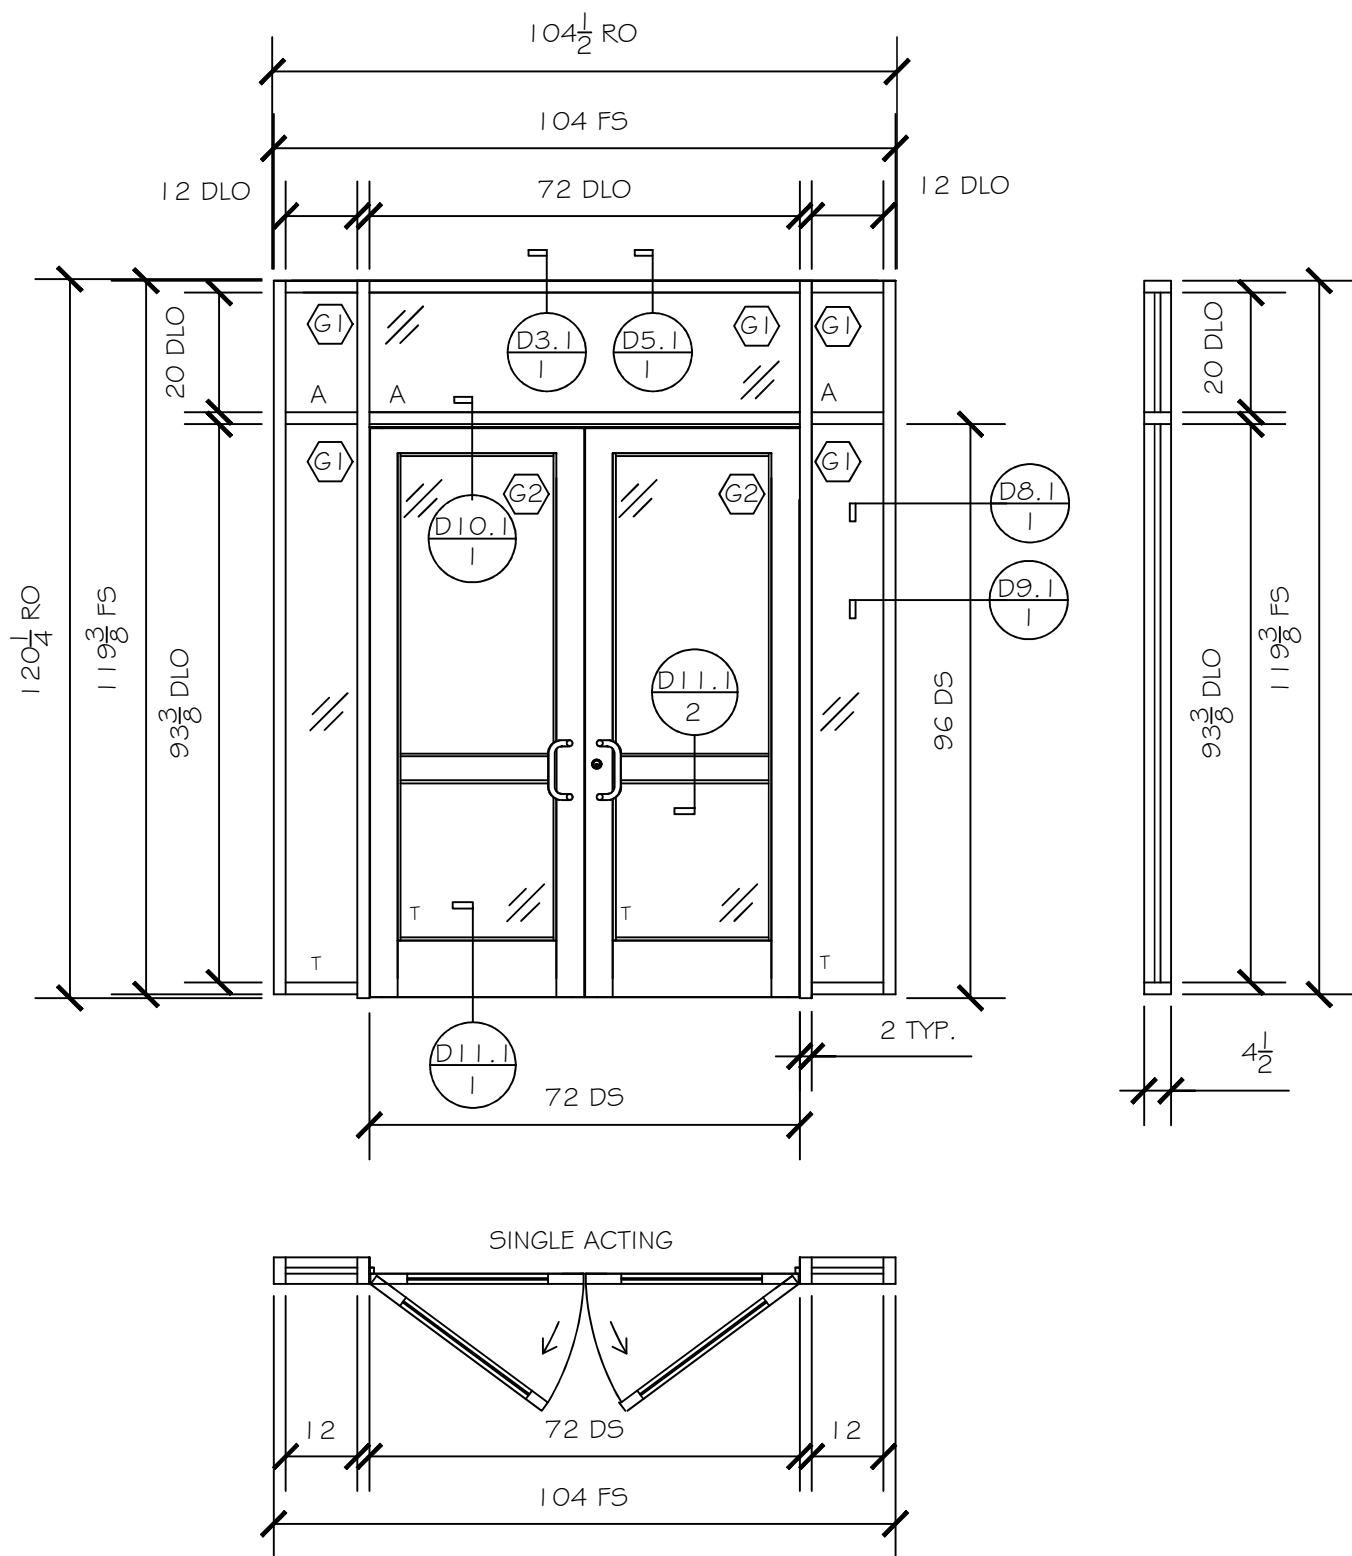

1. FRAME - SF-5/SF-11/SF-10 - 4-1/2" X 2" STOREFRONT SYSTEM - US ALUMINUM IT45 I - X3 REQUIRED

THIS DRAWING AND THE INFORMATION ON
THIS PAGE ARE PROPERTY OF CLEAR
DRAFTING SOLUTIONS AND ITS CLIENT.
REPRODUCTION AND DISTRIBUTION OF
THIS INFORMATION IS PROHIBITED
WITHOUT WRITTEN CONSENT

ISSUE/REVISION

12.26.18 - ISSUED

PROJECT NAME
BROOKLAND BAPTIST

FILE NAME
brookland_baptist.dwg

DESCRIPTION

SCALE
NA



DRAWN BY
AP

CHECKED BY

SHEET


E4.1

ELEVATION

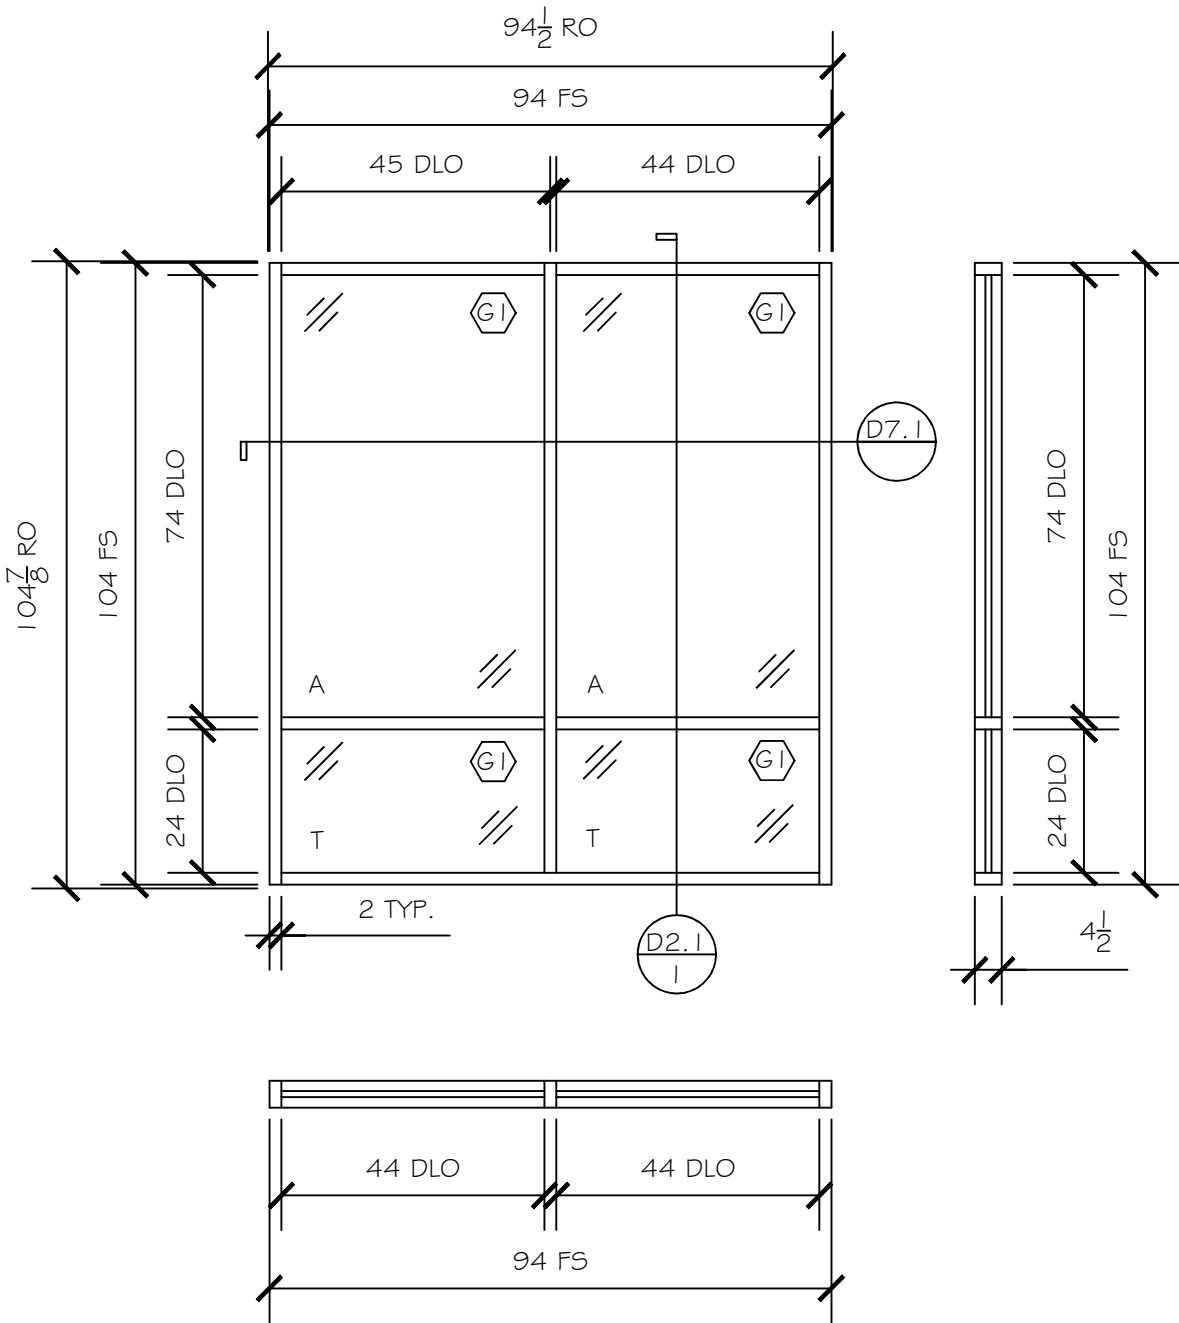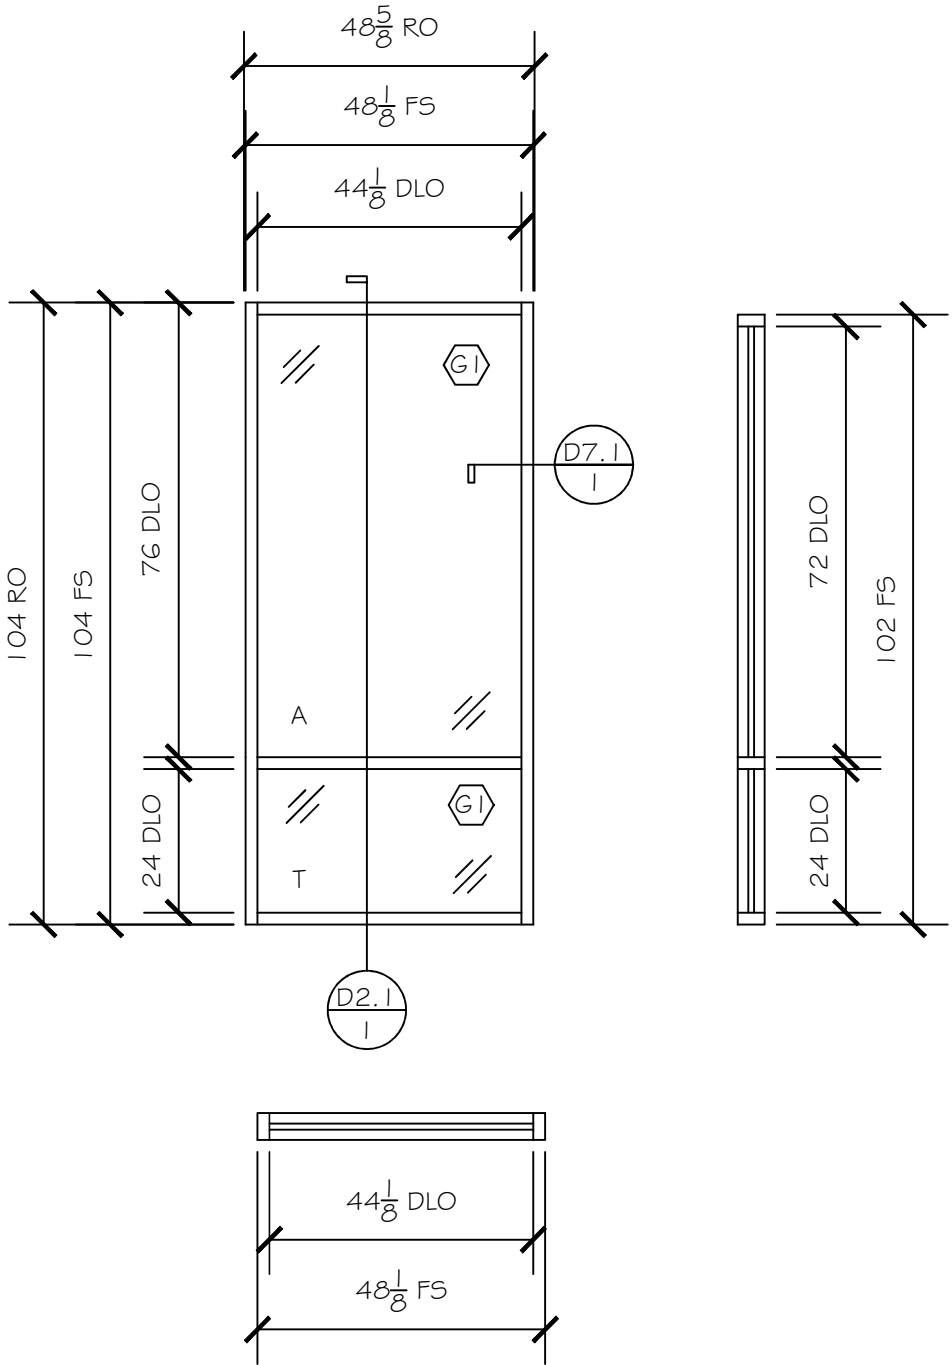

THIS DRAWING AND THE INFORMATION ON
THIS PAGE ARE PROPERTY OF CLEAR
DRAFTING SOLUTIONS AND ITS CLIENT.
REPRODUCTION AND DISTRIBUTION OF
THIS INFORMATION IS PROHIBITED
WITHOUT WRITTEN CONSENT

ISSUE/REVISION

 12.26.18 - ISSUED

PROJECT NAME
BROOKLAND BAPTIST

FILE NAME
brookland_baptist.dwg


DESCRIPTION

SCALE
NA

DRAWN BY _____ CHECKED BY _____
AP

SHEET

E5.1
ELEVATION

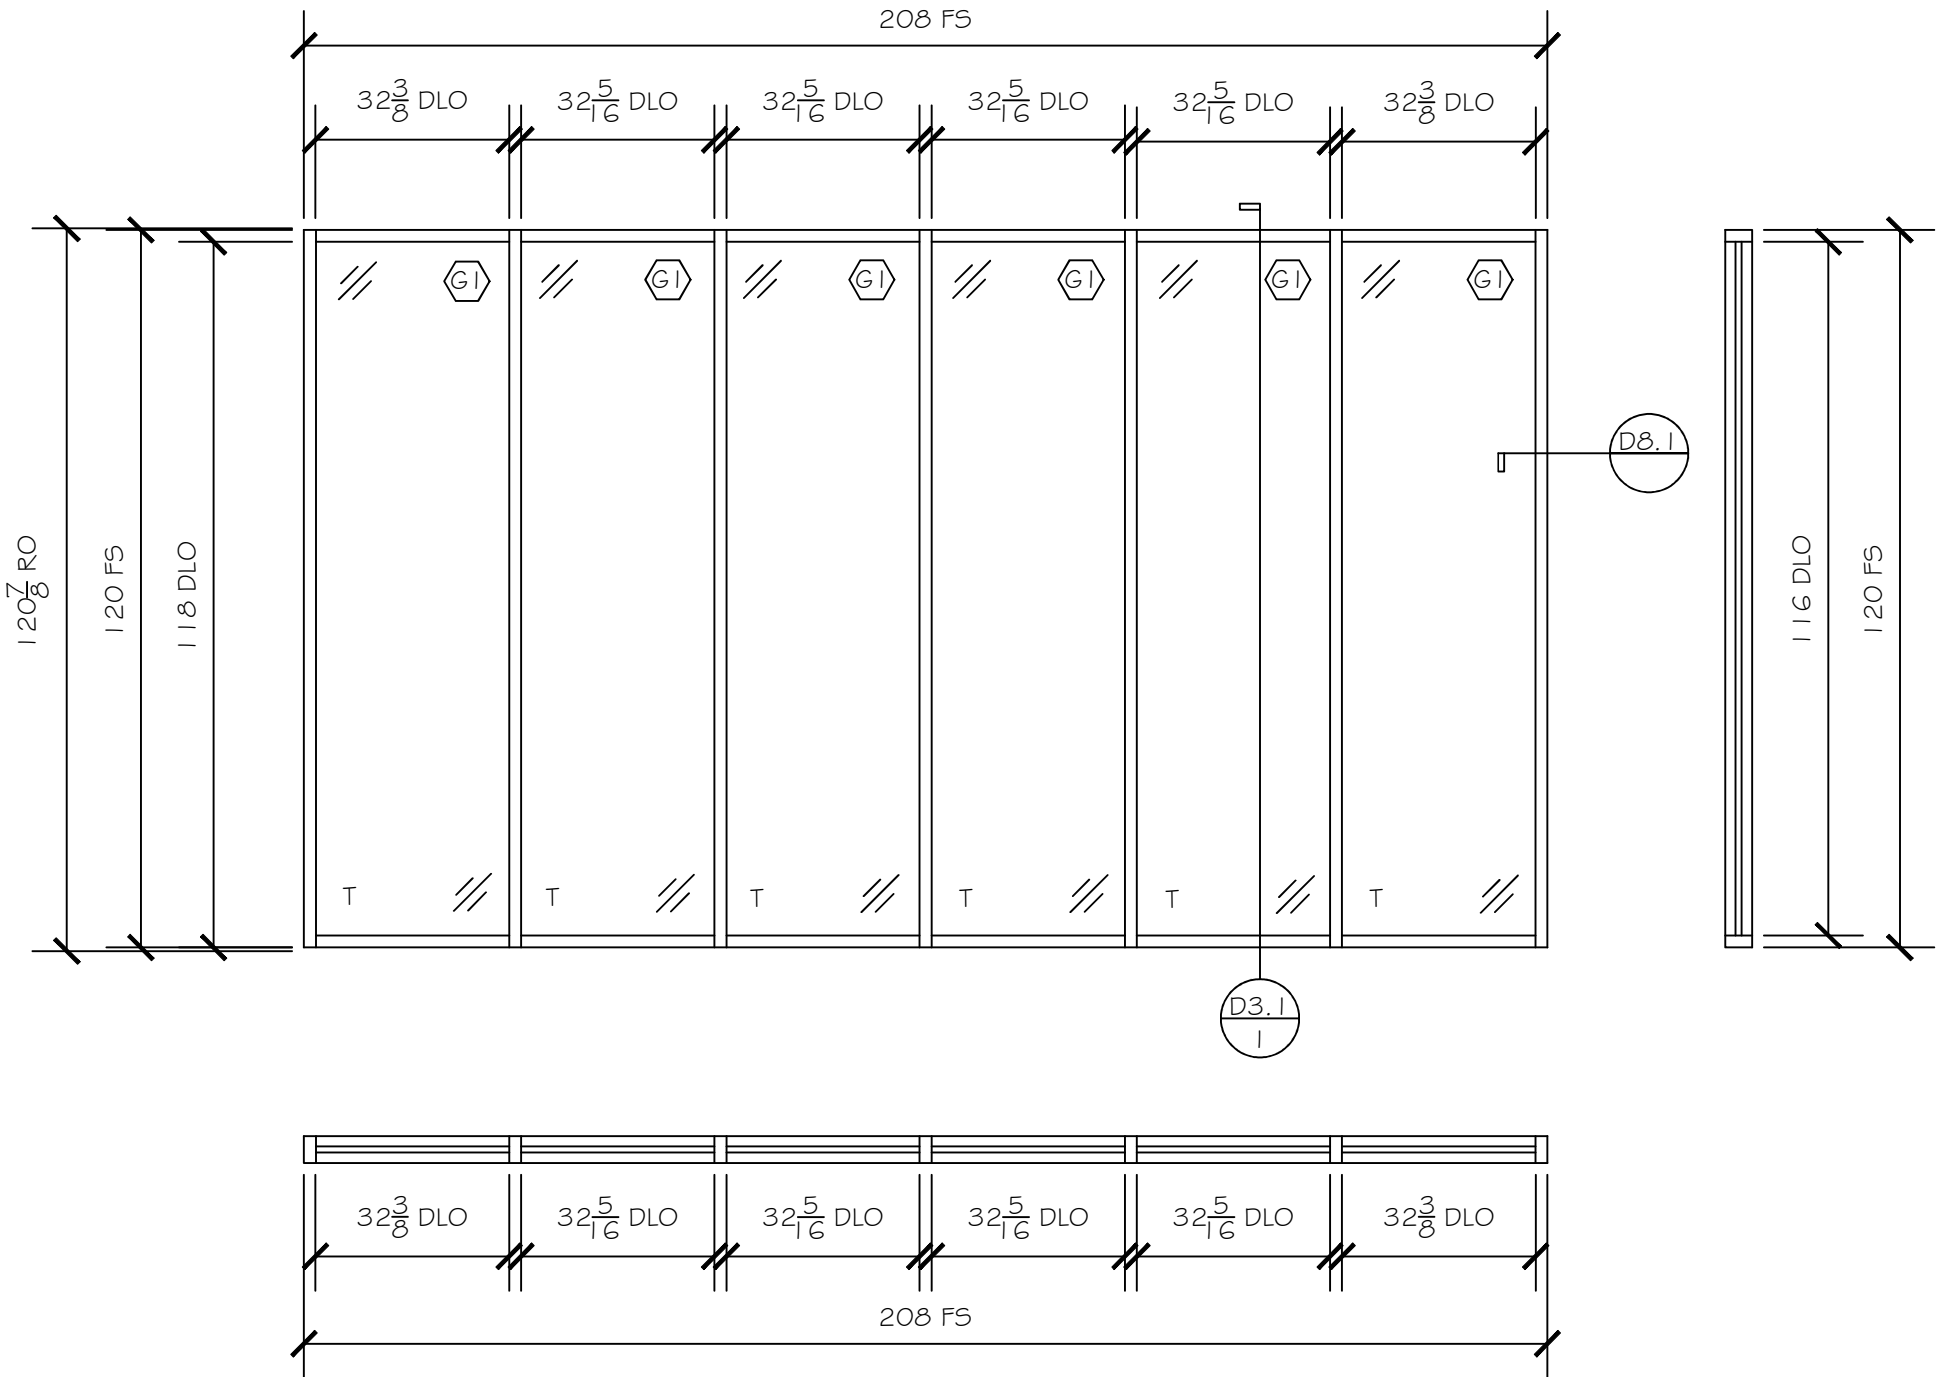

THIS DRAWING AND THE INFORMATION ON THIS PAGE ARE PROPERTY OF CLEAR DRAFTING SOLUTIONS AND ITS CLIENT. REPRODUCTION AND DISTRIBUTION OF THIS INFORMATION IS PROHIBITED WITHOUT WRITTEN CONSENT

ISSUE/REVISION

12.26.18 - ISSUED

PROJECT NAME
BROOKLAND BAPTIST

FILE NAME
brookland_baptist.dwg


DESCRIPTION

SCALE
NA

DRAWN BY _____ CHECKED BY
AP

SHEET

D1.1
DETAILS

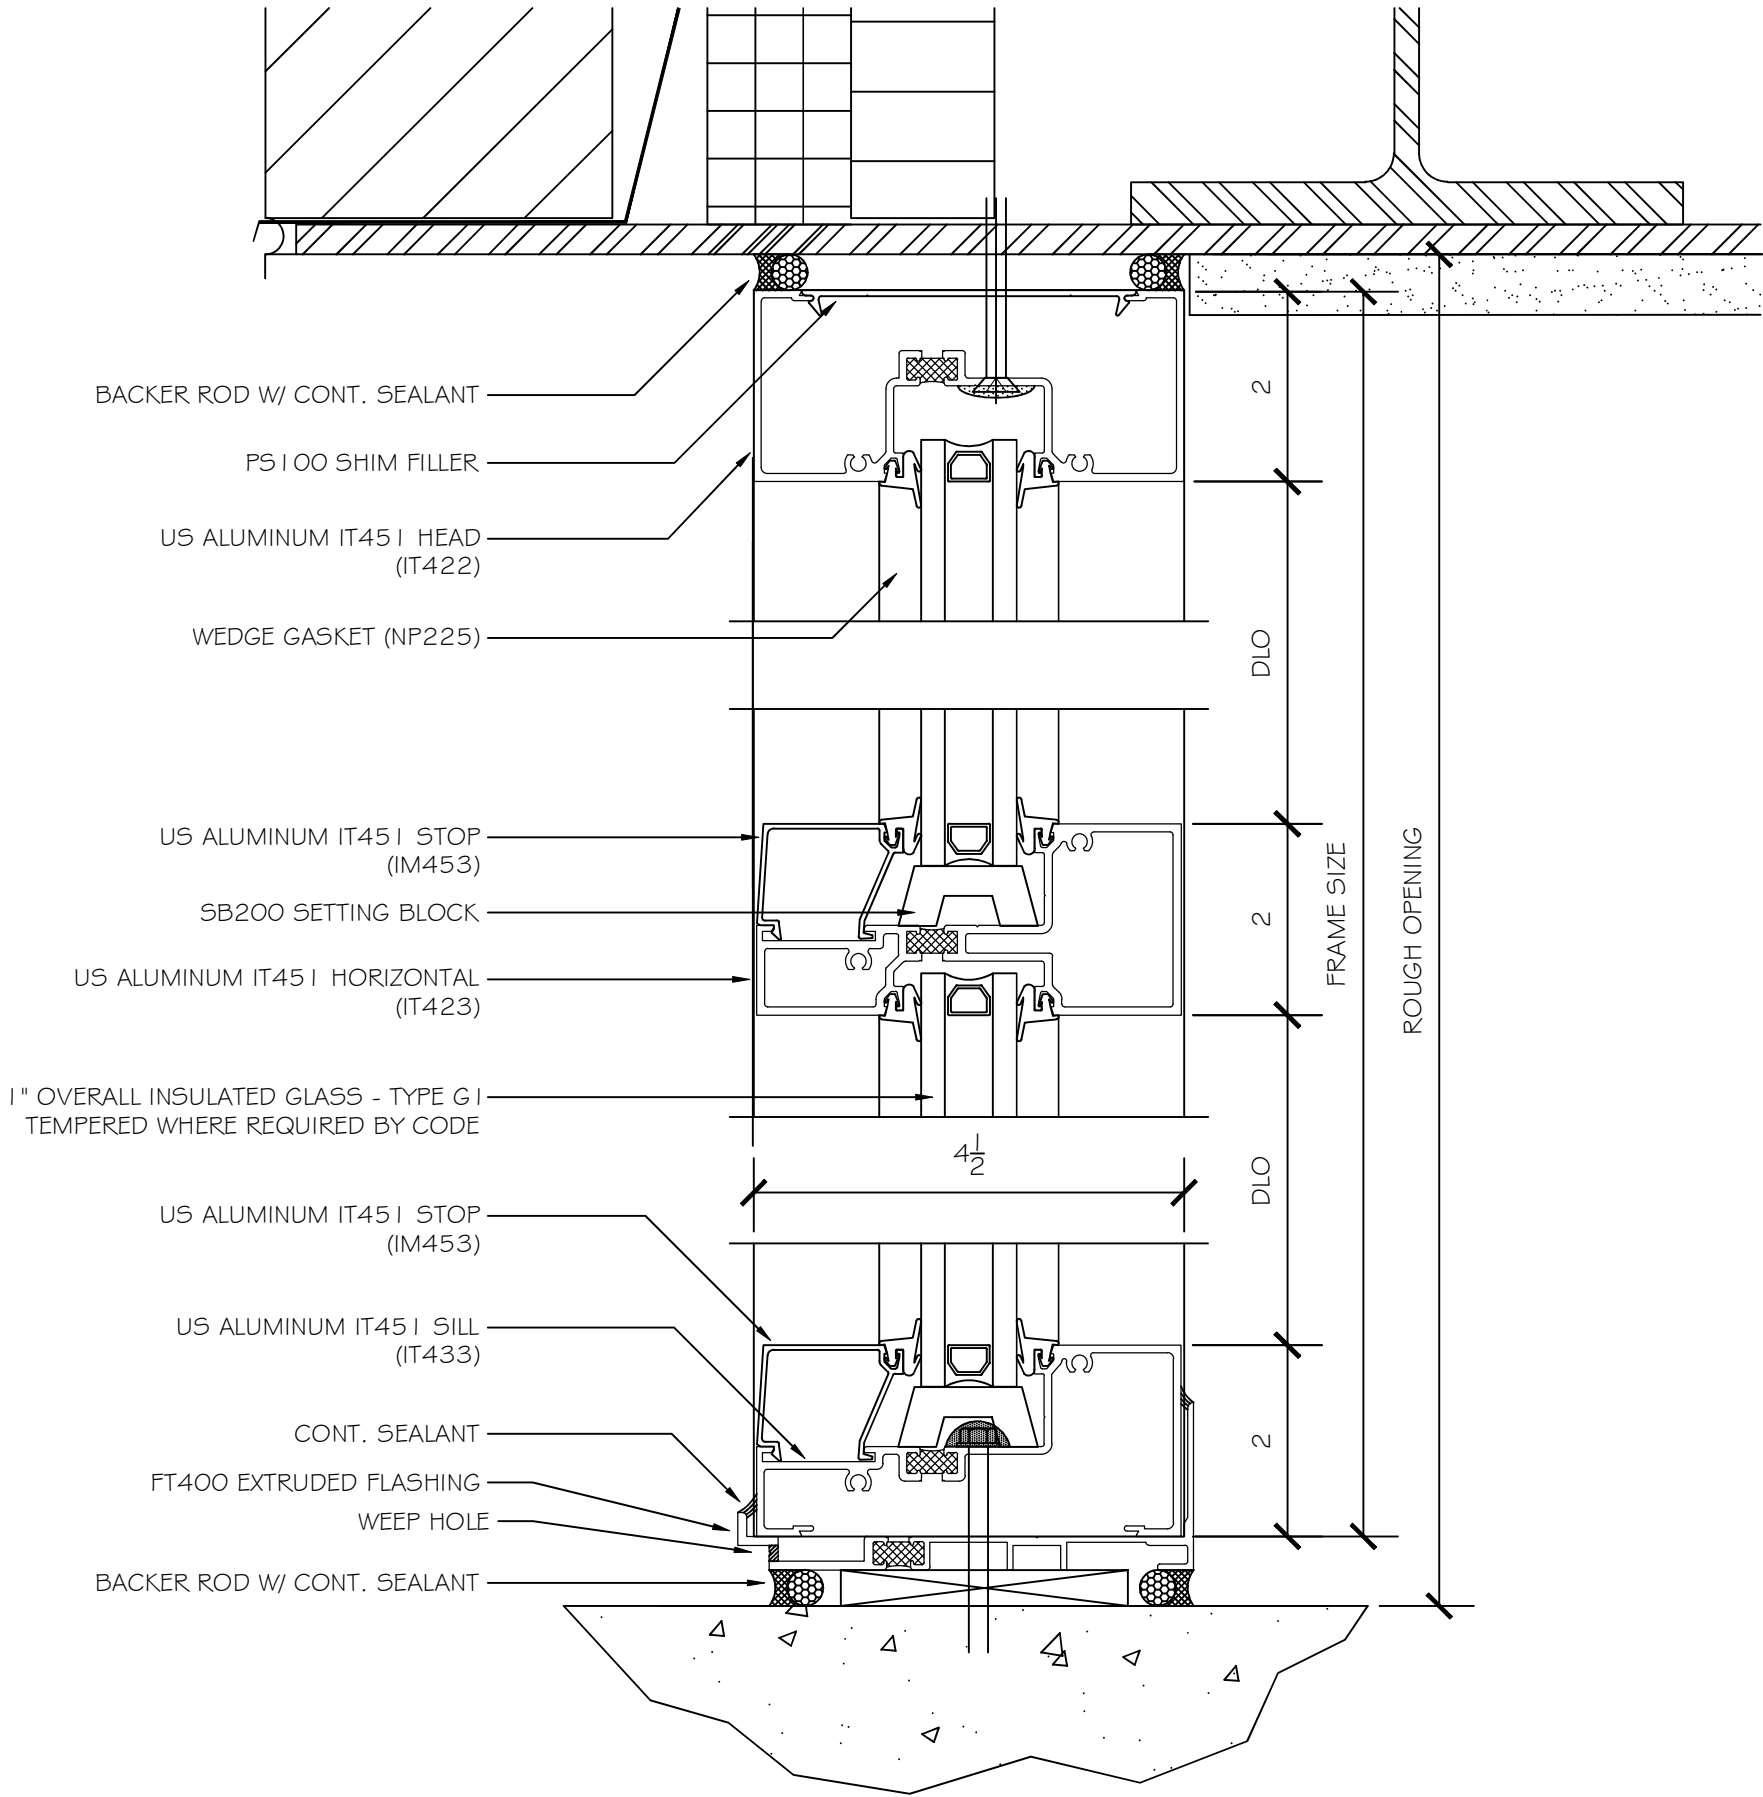

1. HEAD/SILL/HORIZONTAL DETAIL - 4-1/2" X 2" THERMALLY BROKEN STOREFRONT SYSTEM - US ALUMINUM IT451

THIS DRAWING AND THE INFORMATION ON THIS PAGE ARE PROPERTY OF CLEAR DRAFTING SOLUTIONS AND ITS CLIENT. REPRODUCTION AND DISTRIBUTION OF THIS INFORMATION IS PROHIBITED WITHOUT WRITTEN CONSENT

ISSUE/REVISION

12.26.18 - ISSUED

PROJECT NAME
BROOKLAND BAPTIST

FILE NAME
brookland_baptist.dwg

DESCRIPTION

SCALE
NA


DRAWN BY
AP

CHECKED BY

SHEET

D2.1


DETAILS

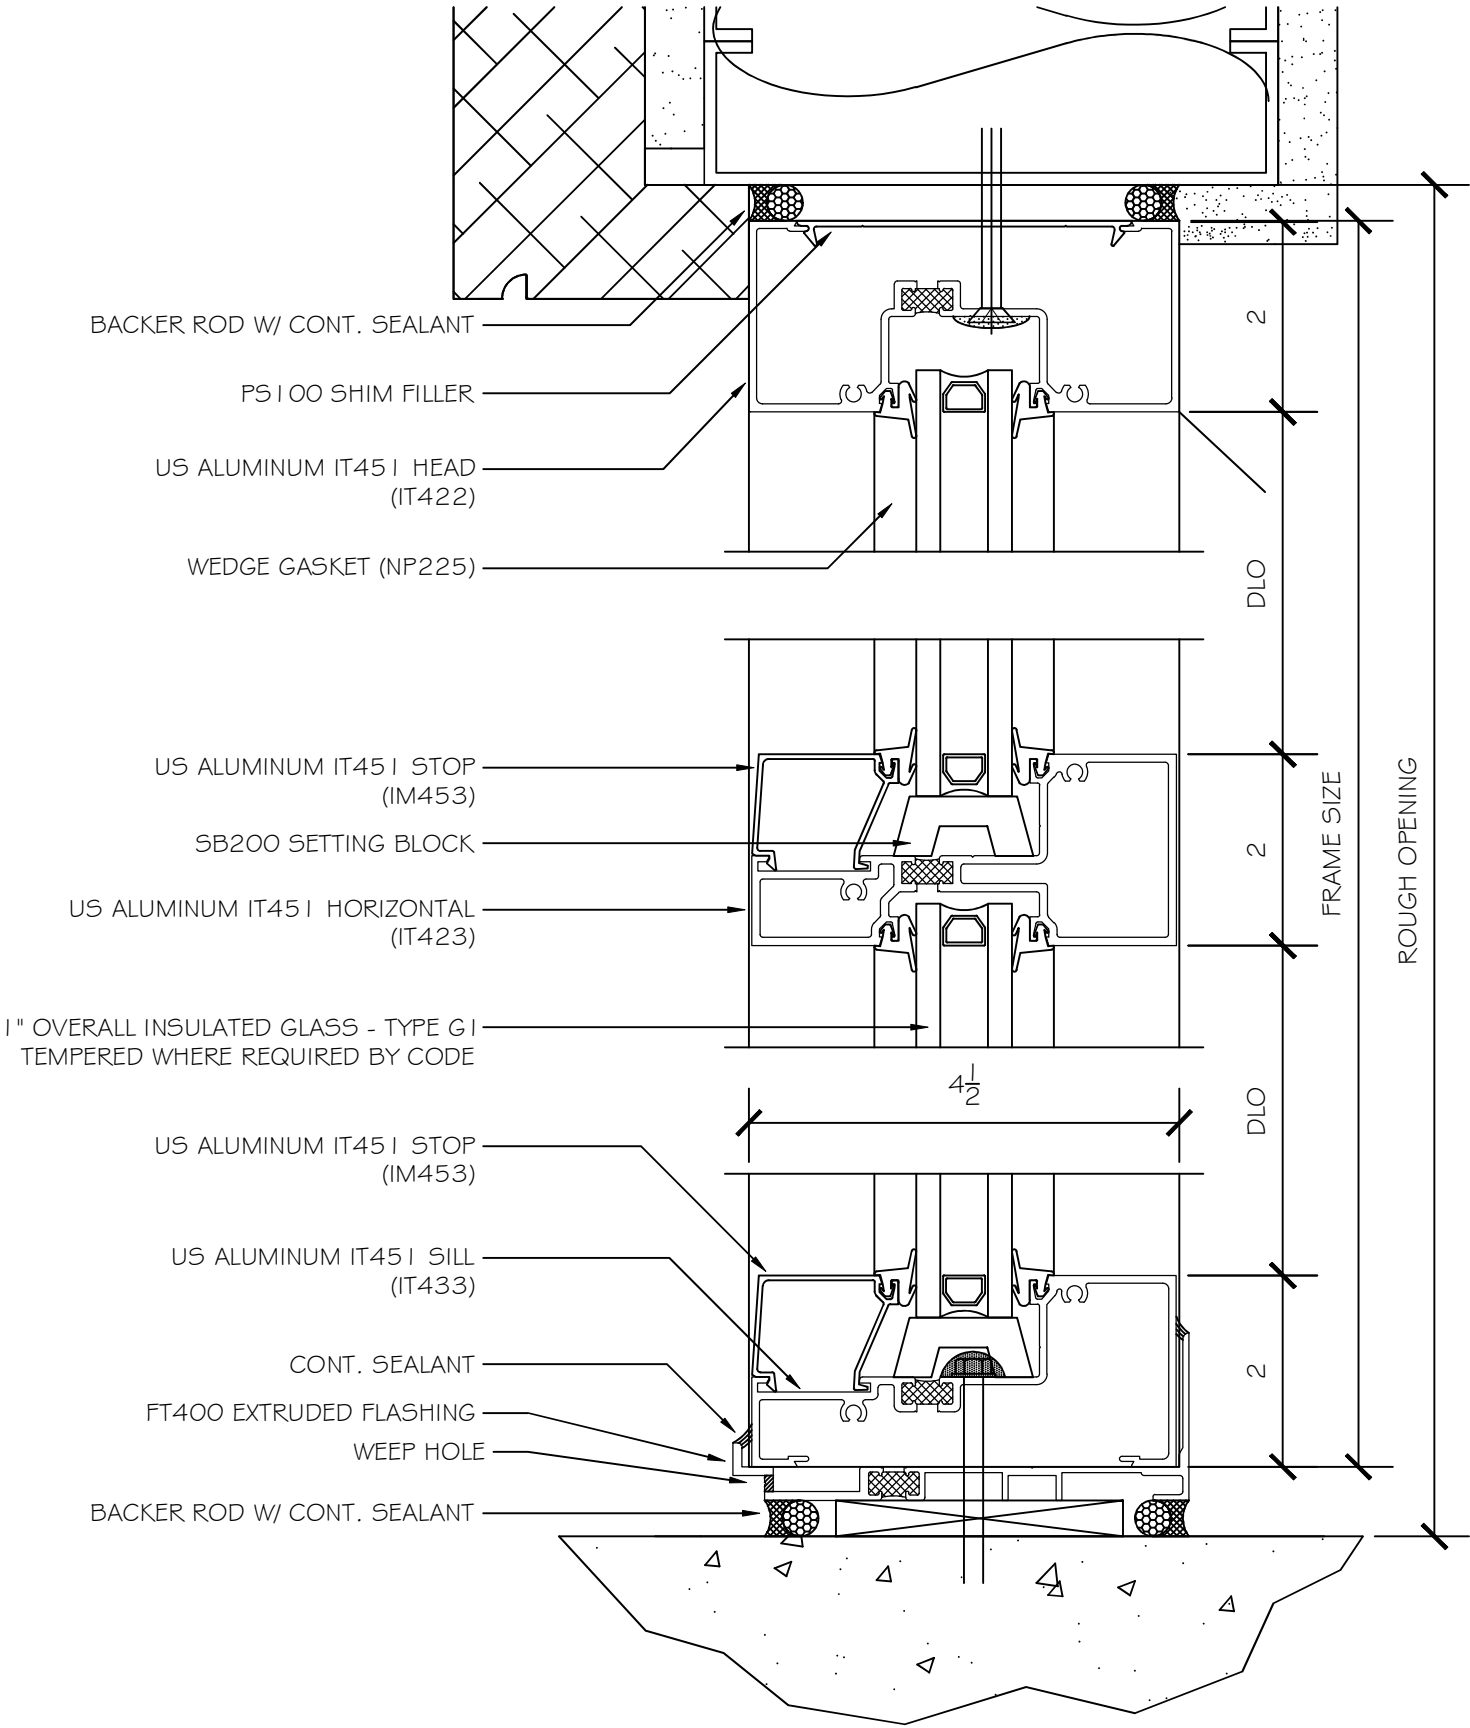

1. HEAD/SILL/HORIZONTAL DETAIL - 4-1/2" X 2" THERMALLY BROKEN STOREFRONT SYSTEM - US ALUMINUM IT451

THIS DRAWING AND THE INFORMATION ON THIS PAGE ARE PROPERTY OF CLEAR DRAFTING SOLUTIONS AND ITS CLIENT. REPRODUCTION AND DISTRIBUTION OF THIS INFORMATION IS PROHIBITED WITHOUT WRITTEN CONSENT

ISSUE/REVISION

 12.26.18 - ISSUED

PROJECT NAME
BROOKLAND BAPTIST

FILE NAME
brookland_baptist.dwg


DESCRIPTION

SCALE
NA

DRAWN BY _____ CHECKED BY
AP

SHEET

D3.1
DETAILS

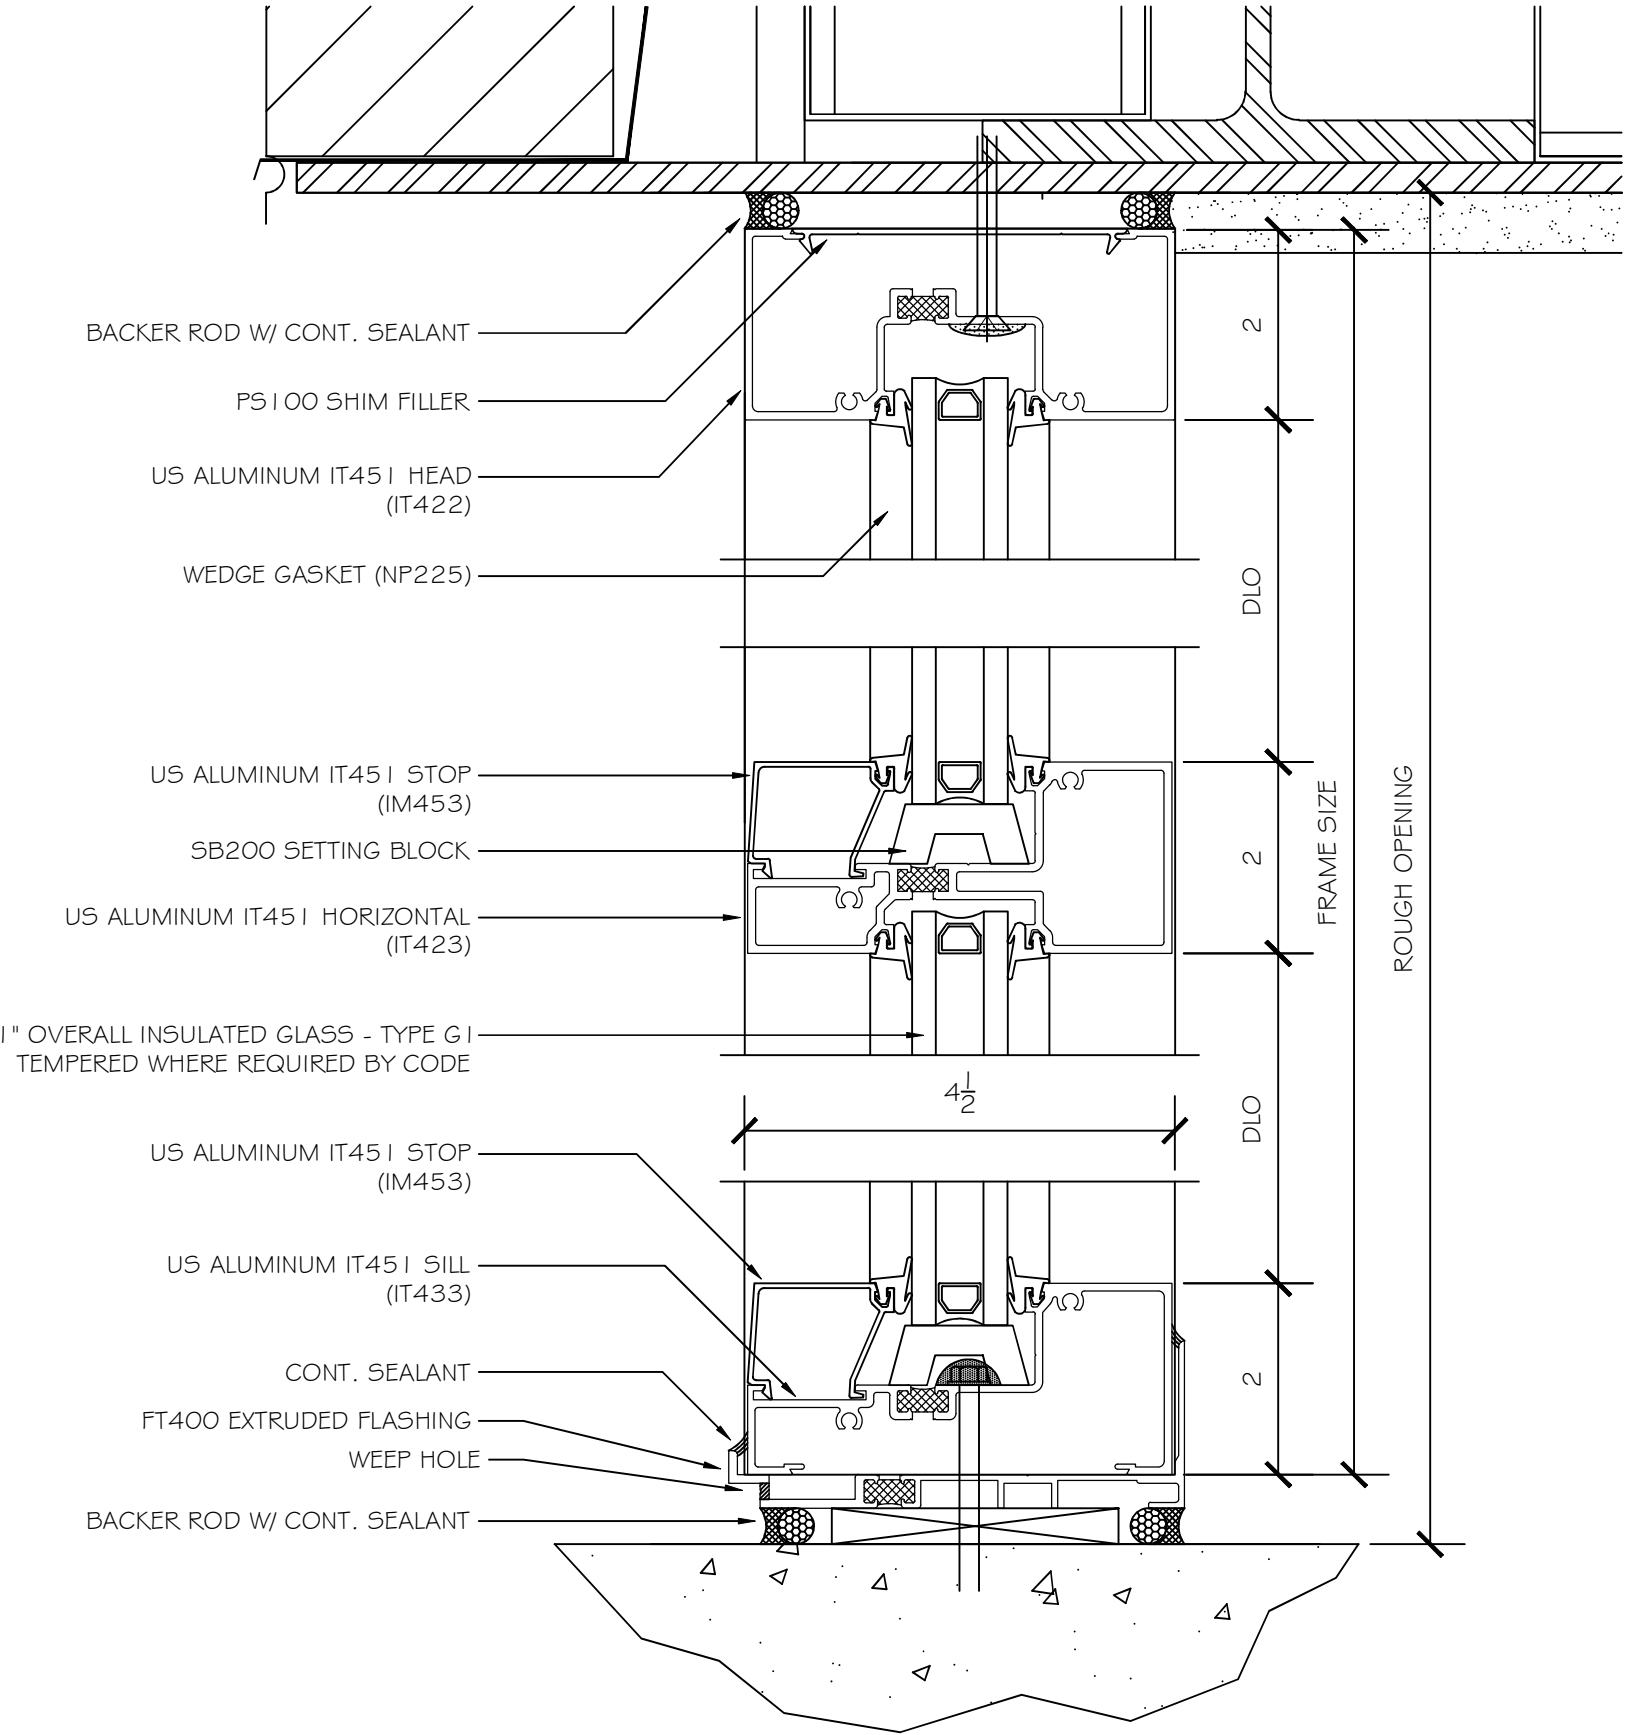

1. HEAD/SILL/HORIZONTAL DETAIL - 4-1/2" X 2" THERMALLY BROKEN STOREFRONT SYSTEM - US ALUMINUM IT451

THIS DRAWING AND THE INFORMATION ON THIS PAGE ARE PROPERTY OF CLEAR DRAFTING SOLUTIONS AND ITS CLIENT. REPRODUCTION AND DISTRIBUTION OF THIS INFORMATION IS PROHIBITED WITHOUT WRITTEN CONSENT

ISSUE/REVISION

12.26.18 - ISSUED

PROJECT NAME
BROOKLAND BAPTIST

FILE NAME
brookland_baptist.dwg

DESCRIPTION

SCALE
NA


DRAWN BY
AP

CHECKED BY

SHEET

D4.1


DETAILS

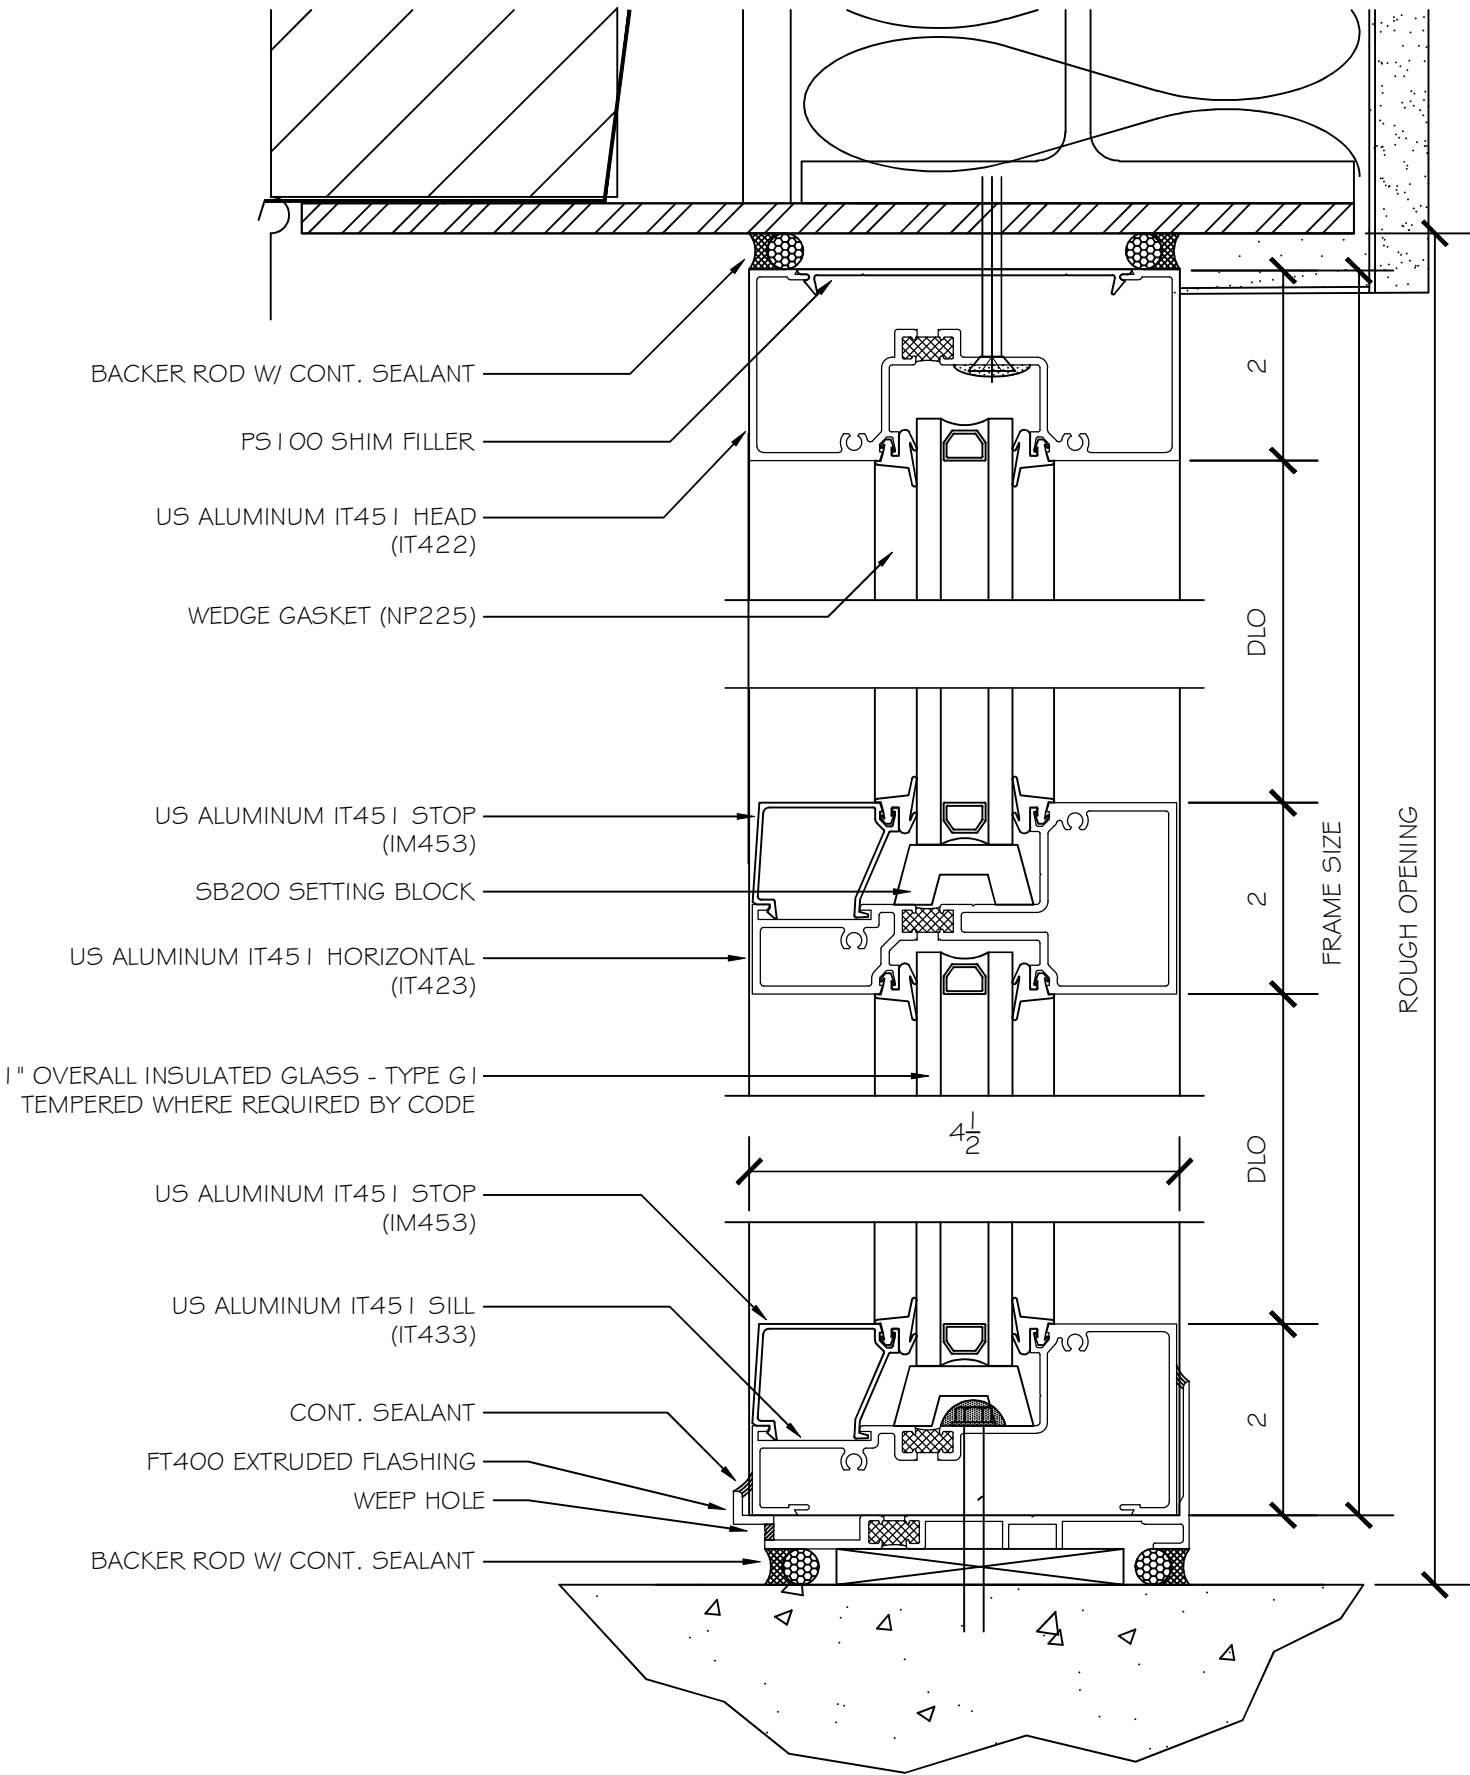

1. HEAD/SILL/HORIZONTAL DETAIL - 4-1/2" X 2" THERMALLY BROKEN STOREFRONT SYSTEM - US ALUMINUM IT451

THIS DRAWING AND THE INFORMATION ON
THIS PAGE ARE PROPERTY OF CLEAR
DRAFTING SOLUTIONS AND ITS CLIENT.
REPRODUCTION AND DISTRIBUTION OF
THIS INFORMATION IS PROHIBITED
WITHOUT WRITTEN CONSENT

ISSUE/REVISION

 12.26.18 - ISSUED

PROJECT NAME
BROOKLAND BAPTIST

FILE NAME
brookland_baptist.dwg


DESCRIPTION

SCALE
NA

DRAWN BY _____ CHECKED BY
AP

SHEET

D5.1
DETAILS

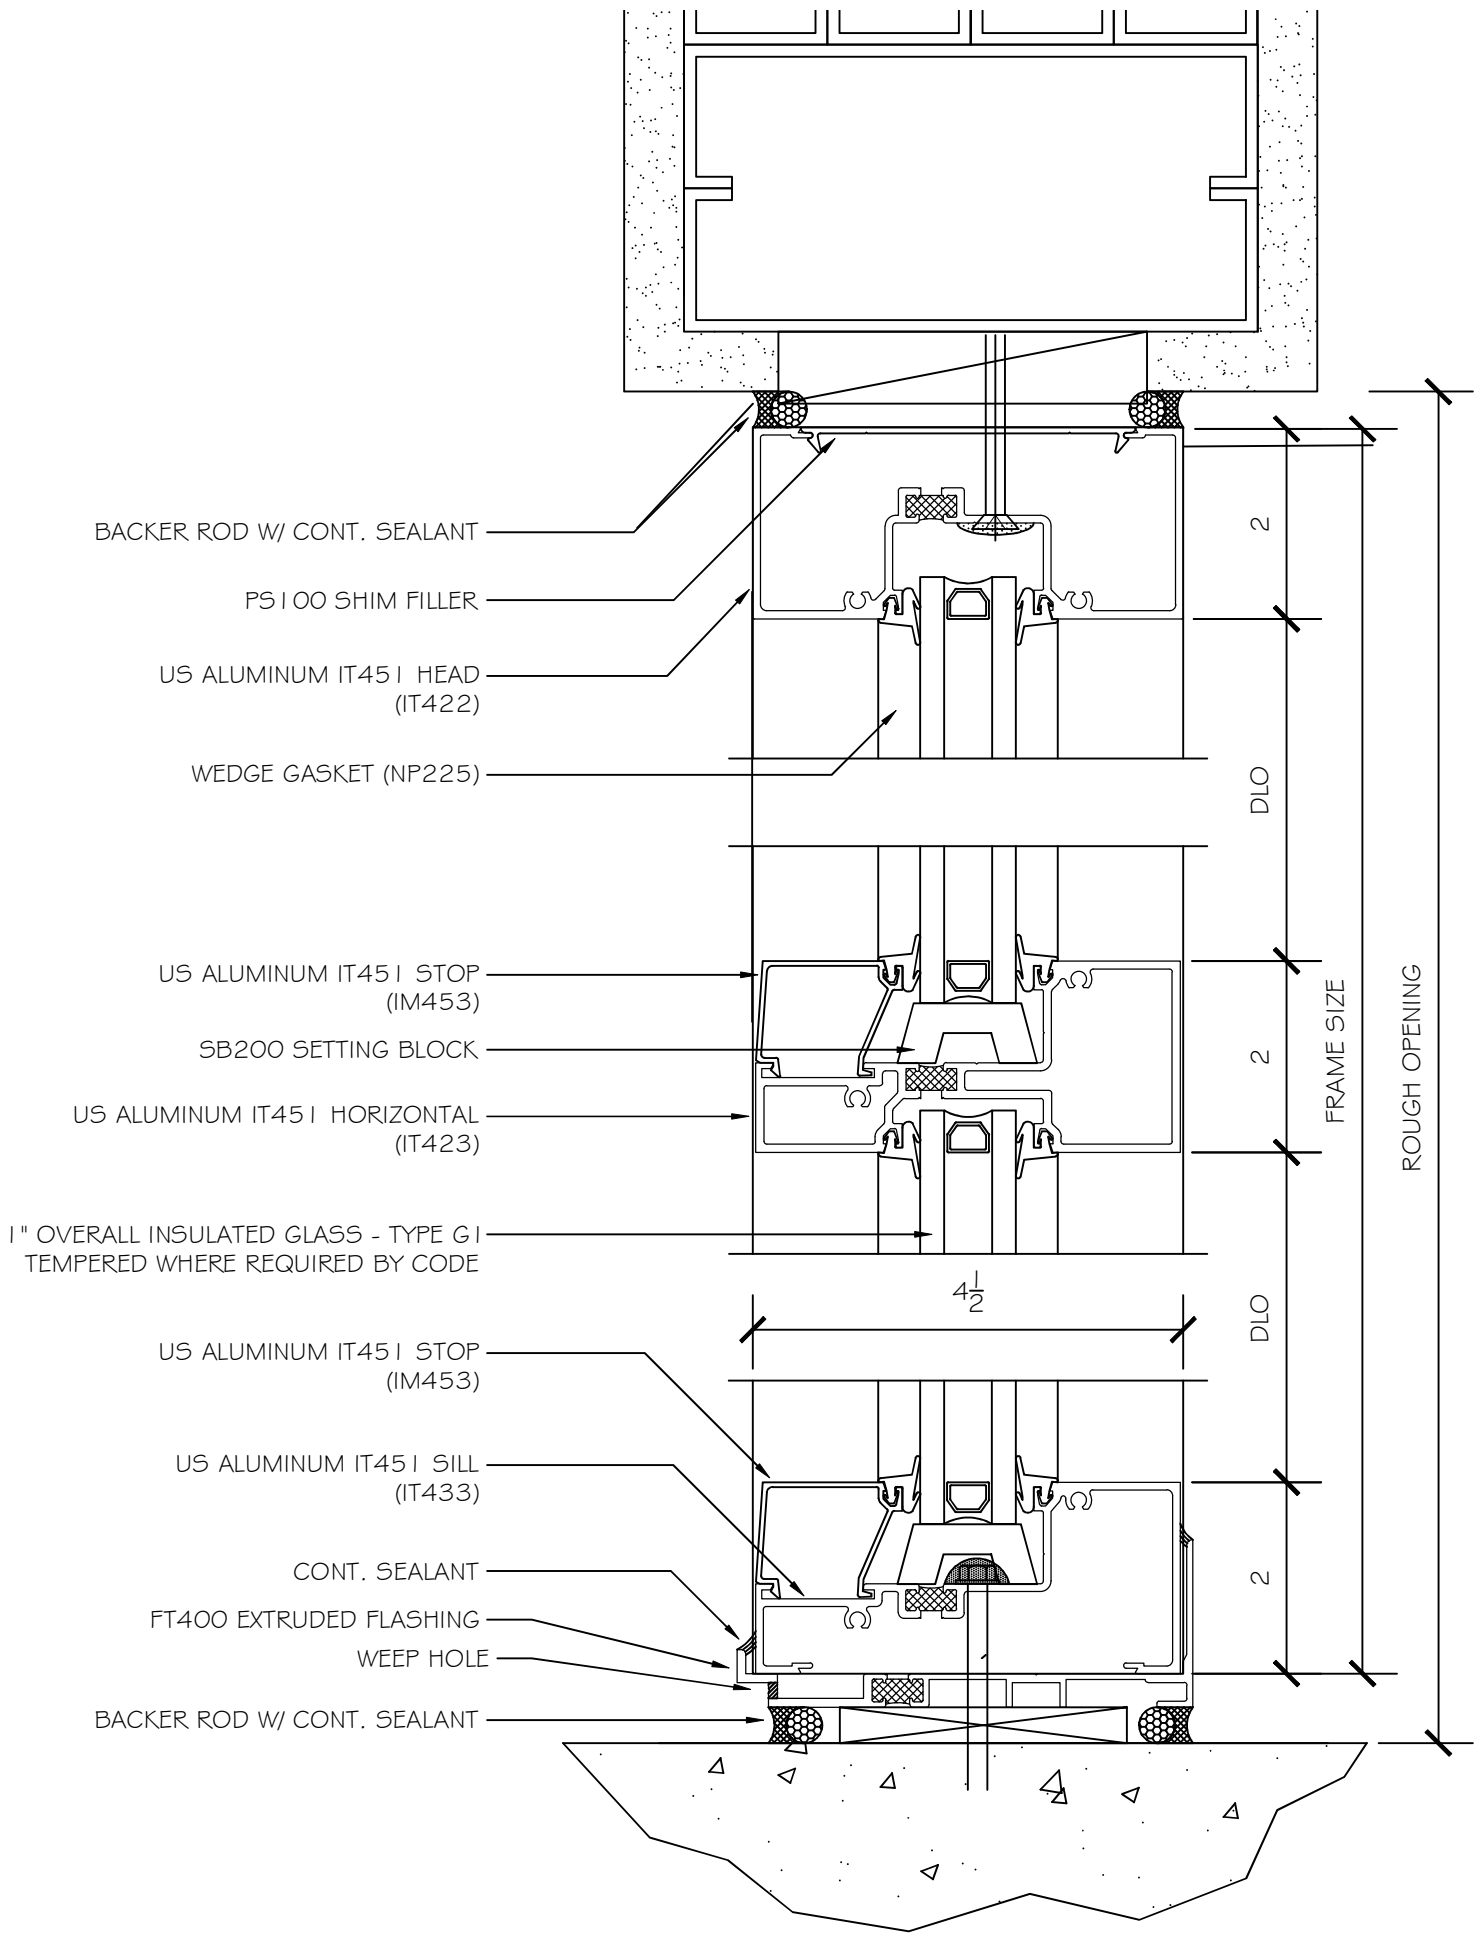

1. HEAD/SILL/HORIZONTAL DETAIL - 4-1/2" X 2" THERMALLY BROKEN STOREFRONT SYSTEM - US ALUMINUM IT451

BROOKLAND
BAPTIST
CHURCH

WEST COLUMBIA, S.C.



WWW.CLEARDRAFTINGSOLUTIONS.COM

GLAZING CONTRACTOR

THIS DRAWING AND THE INFORMATION ON
THIS PAGE ARE PROPERTY OF CLEAR
DRAFTING SOLUTIONS AND ITS CLIENT.
REPRODUCTION AND DISTRIBUTION OF
THIS INFORMATION IS PROHIBITED
WITHOUT WRITTEN CONSENT

ISSUE/REVISION

12.26.18 - ISSUED

PROJECT NAME
BROOKLAND BAPTIST

FILE NAME
brookland_baptist.dwg

DESCRIPTION


SCALE
NA

DRAWN BY CHECKED BY
AP

SHEET

D6.1

DETAILS

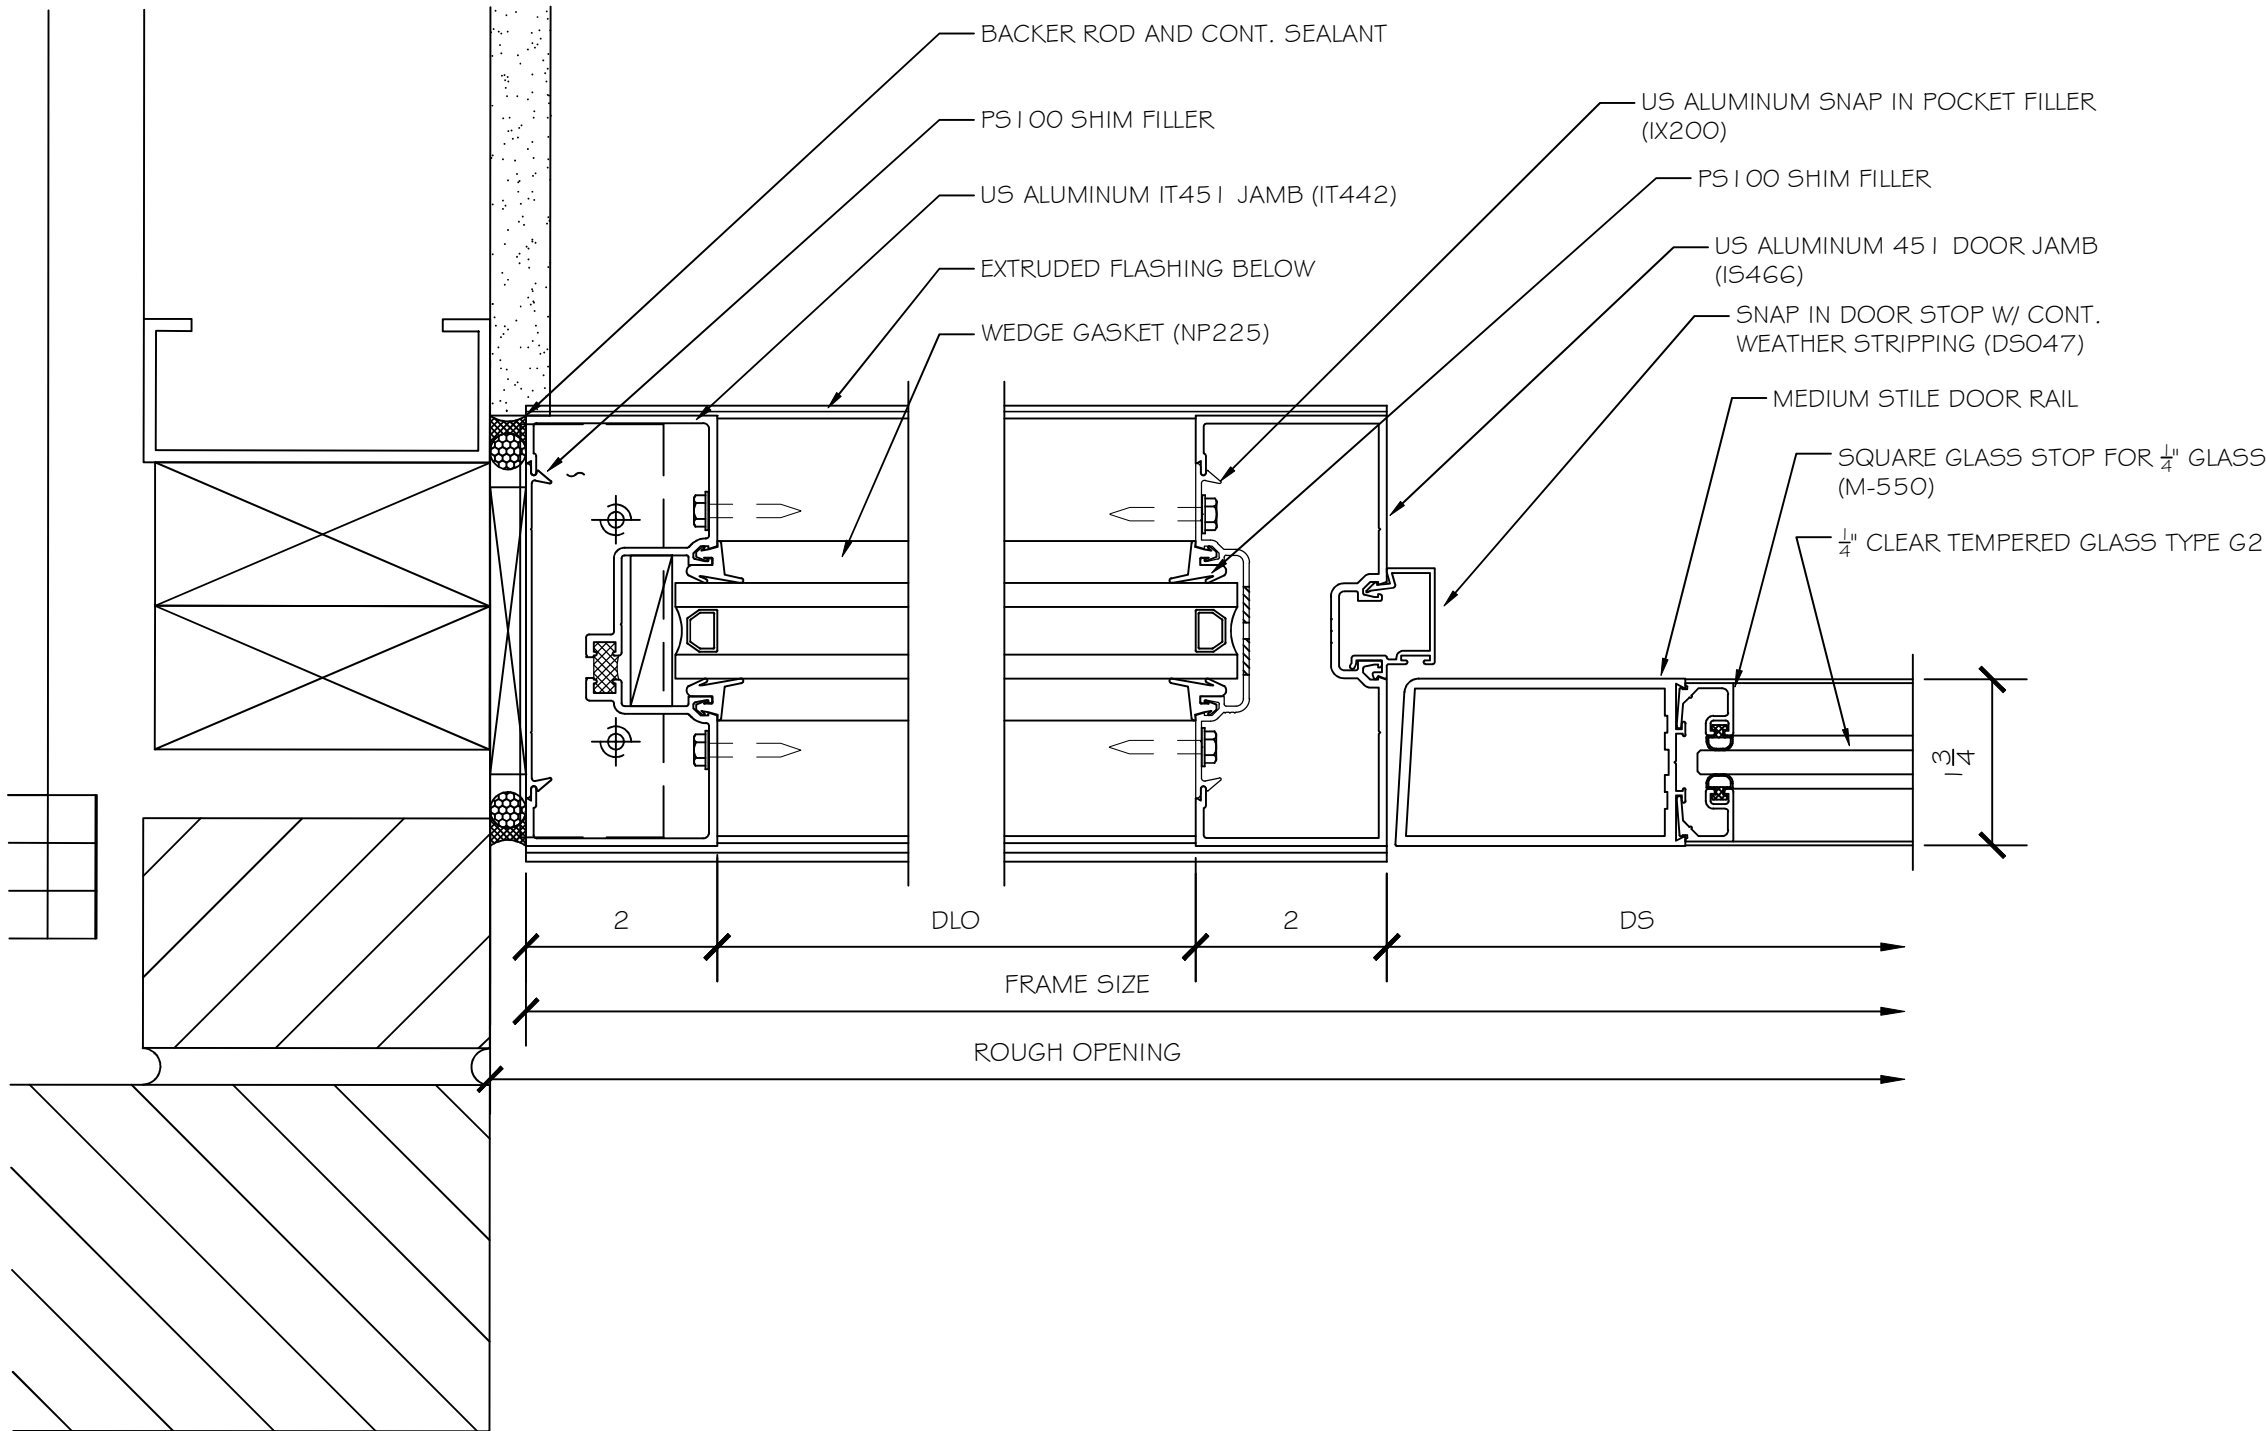

THIS DRAWING AND THE INFORMATION ON THIS PAGE ARE PROPERTY OF CLEAR DRAFTING SOLUTIONS AND ITS CLIENT. REPRODUCTION AND DISTRIBUTION OF THIS INFORMATION IS PROHIBITED WITHOUT WRITTEN CONSENT

ISSUE/REVISION

12.26.18 - ISSUED

PROJECT NAME
BROOKLAND BAPTIST

FILE NAME
brookland_baptist.dwg


DESCRIPTION

SCALE
NA

DRAWN BY _____ CHECKED BY
AP

SHEET

D7.1
DETAILS

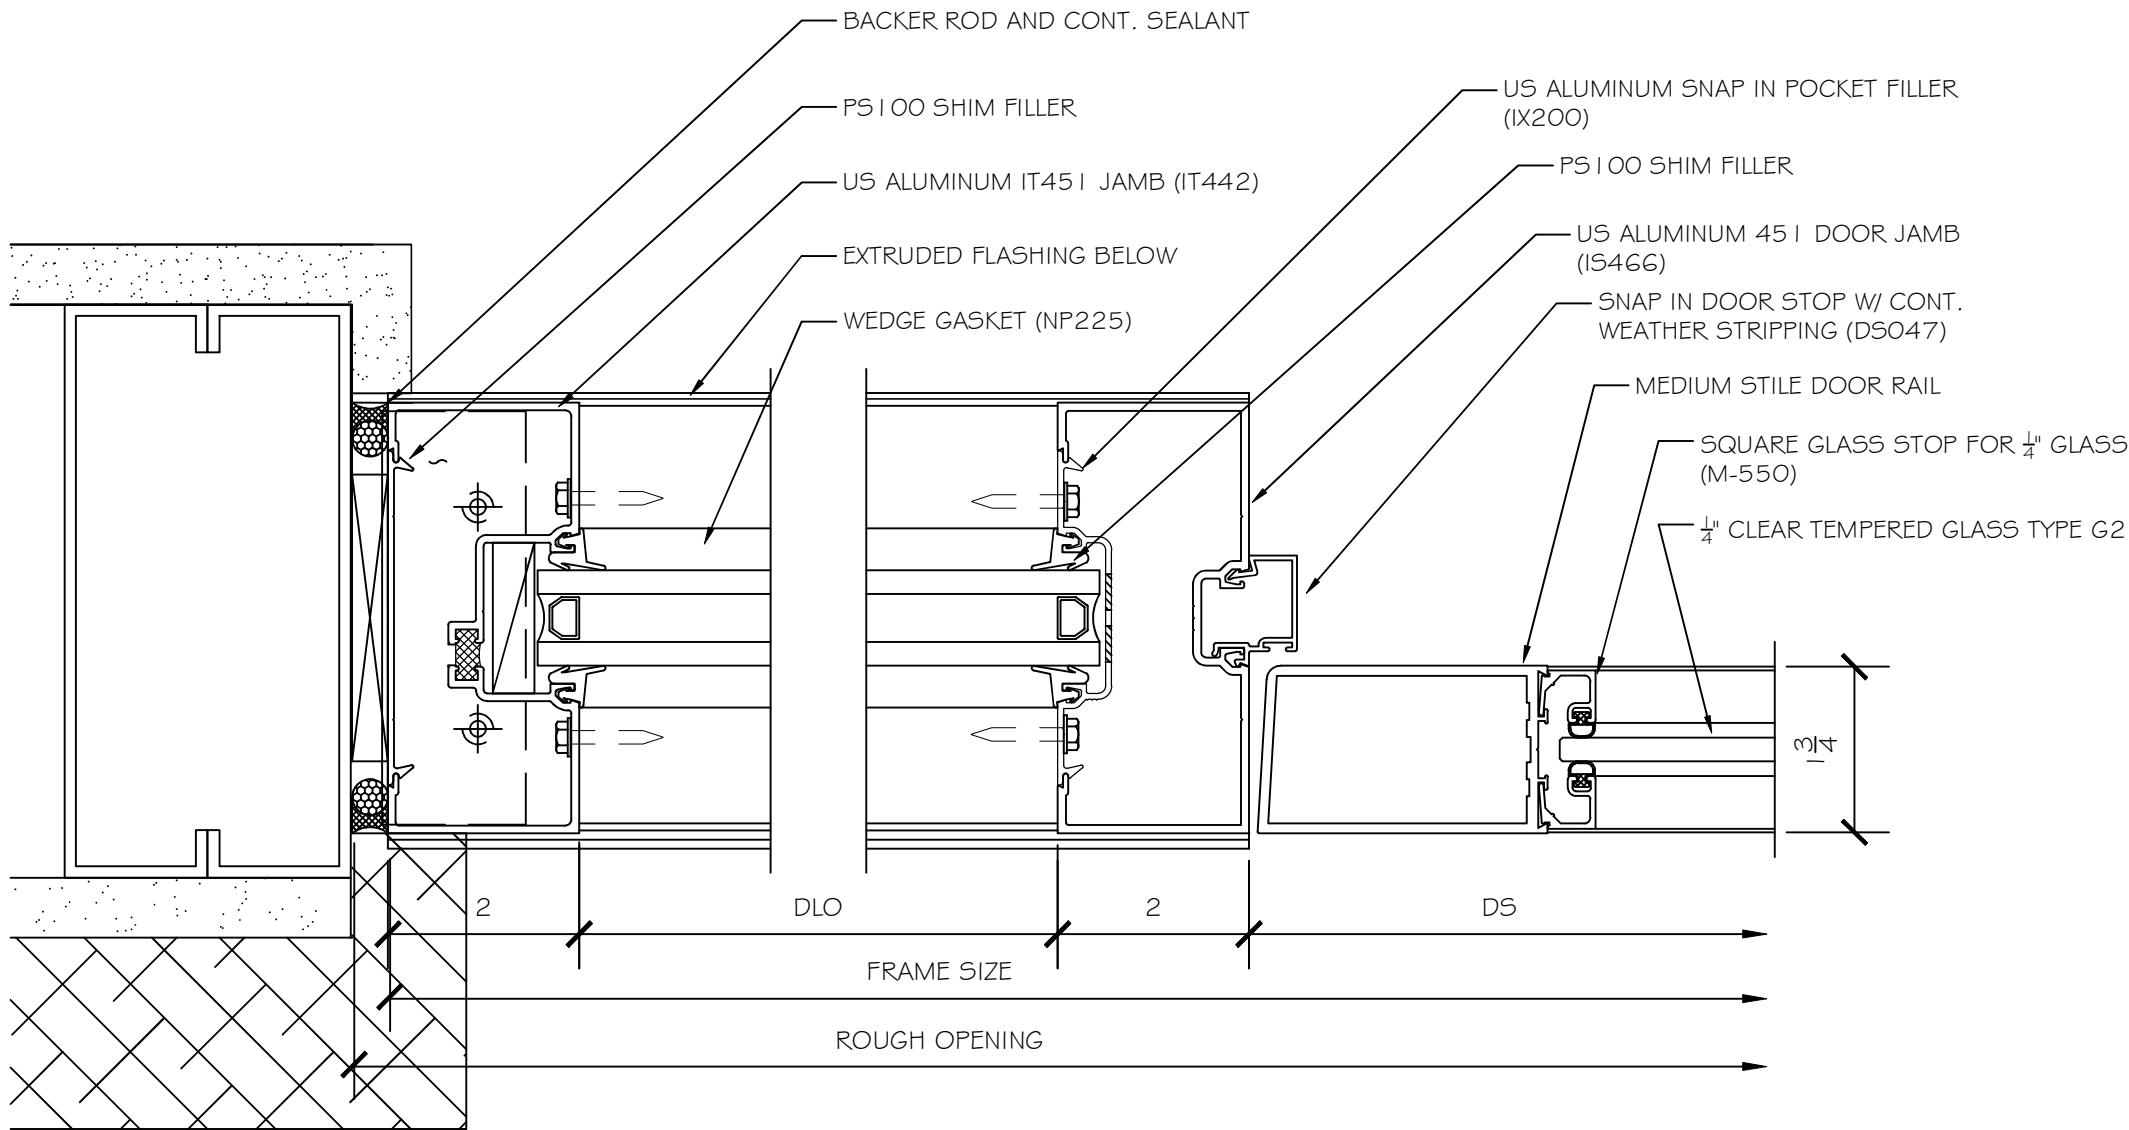

BROOKLAND
BAPTIST
CHURCH

WEST COLUMBIA, S.C.



WWW.CLEARDRAFTINGSOLUTIONS.COM

GLAZING CONTRACTOR

THIS DRAWING AND THE INFORMATION ON THIS PAGE ARE PROPERTY OF CLEAR DRAFTING SOLUTIONS AND ITS CLIENT. REPRODUCTION AND DISTRIBUTION OF THIS INFORMATION IS PROHIBITED WITHOUT WRITTEN CONSENT

ISSUE/REVISION

12.26.18 - ISSUED

PROJECT NAME
BROOKLAND BAPTIST

FILE NAME
brookland_baptist.dwg

DESCRIPTION


SCALE
NA

DRAWN BY CHECKED BY
AP

SHEET

D8.1

DETAILS

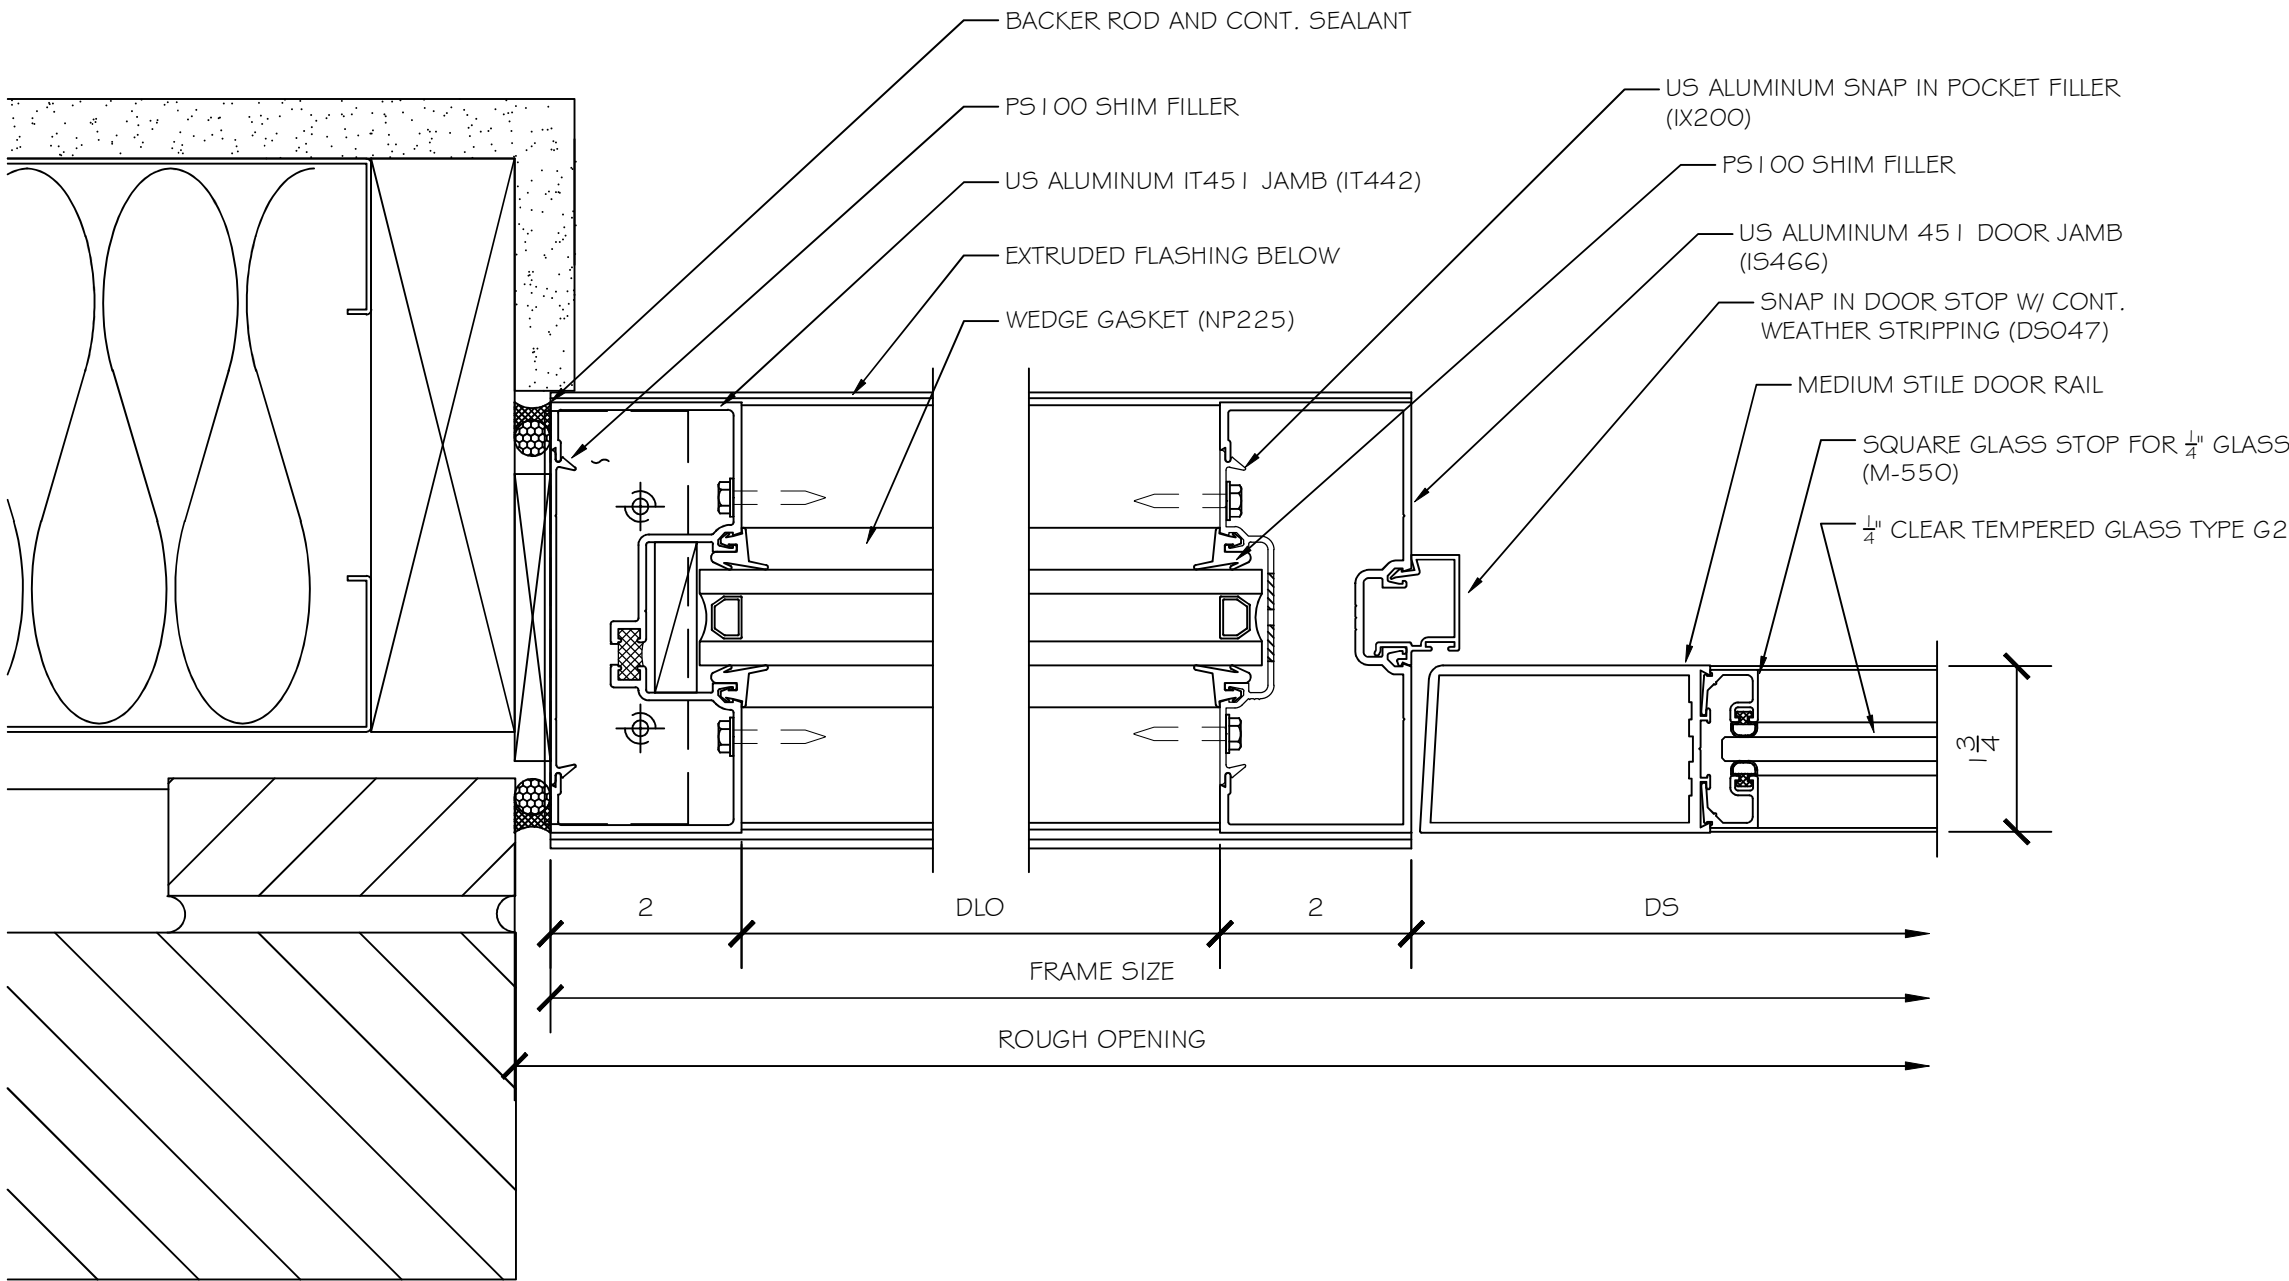

THIS DRAWING AND THE INFORMATION ON THIS PAGE ARE PROPERTY OF CLEAR DRAFTING SOLUTIONS AND ITS CLIENT. REPRODUCTION AND DISTRIBUTION OF THIS INFORMATION IS PROHIBITED WITHOUT WRITTEN CONSENT.

ISSUE/REVISION

12.26.18 - ISSUED

PROJECT NAME
BROOKLAND BAPTIST

FILE NAME
brookland_baptist.dwg


DESCRIPTION

SCALE
NA

DRAWN BY _____ CHECKED BY
AP


SHEET

D9.1
DETAILS

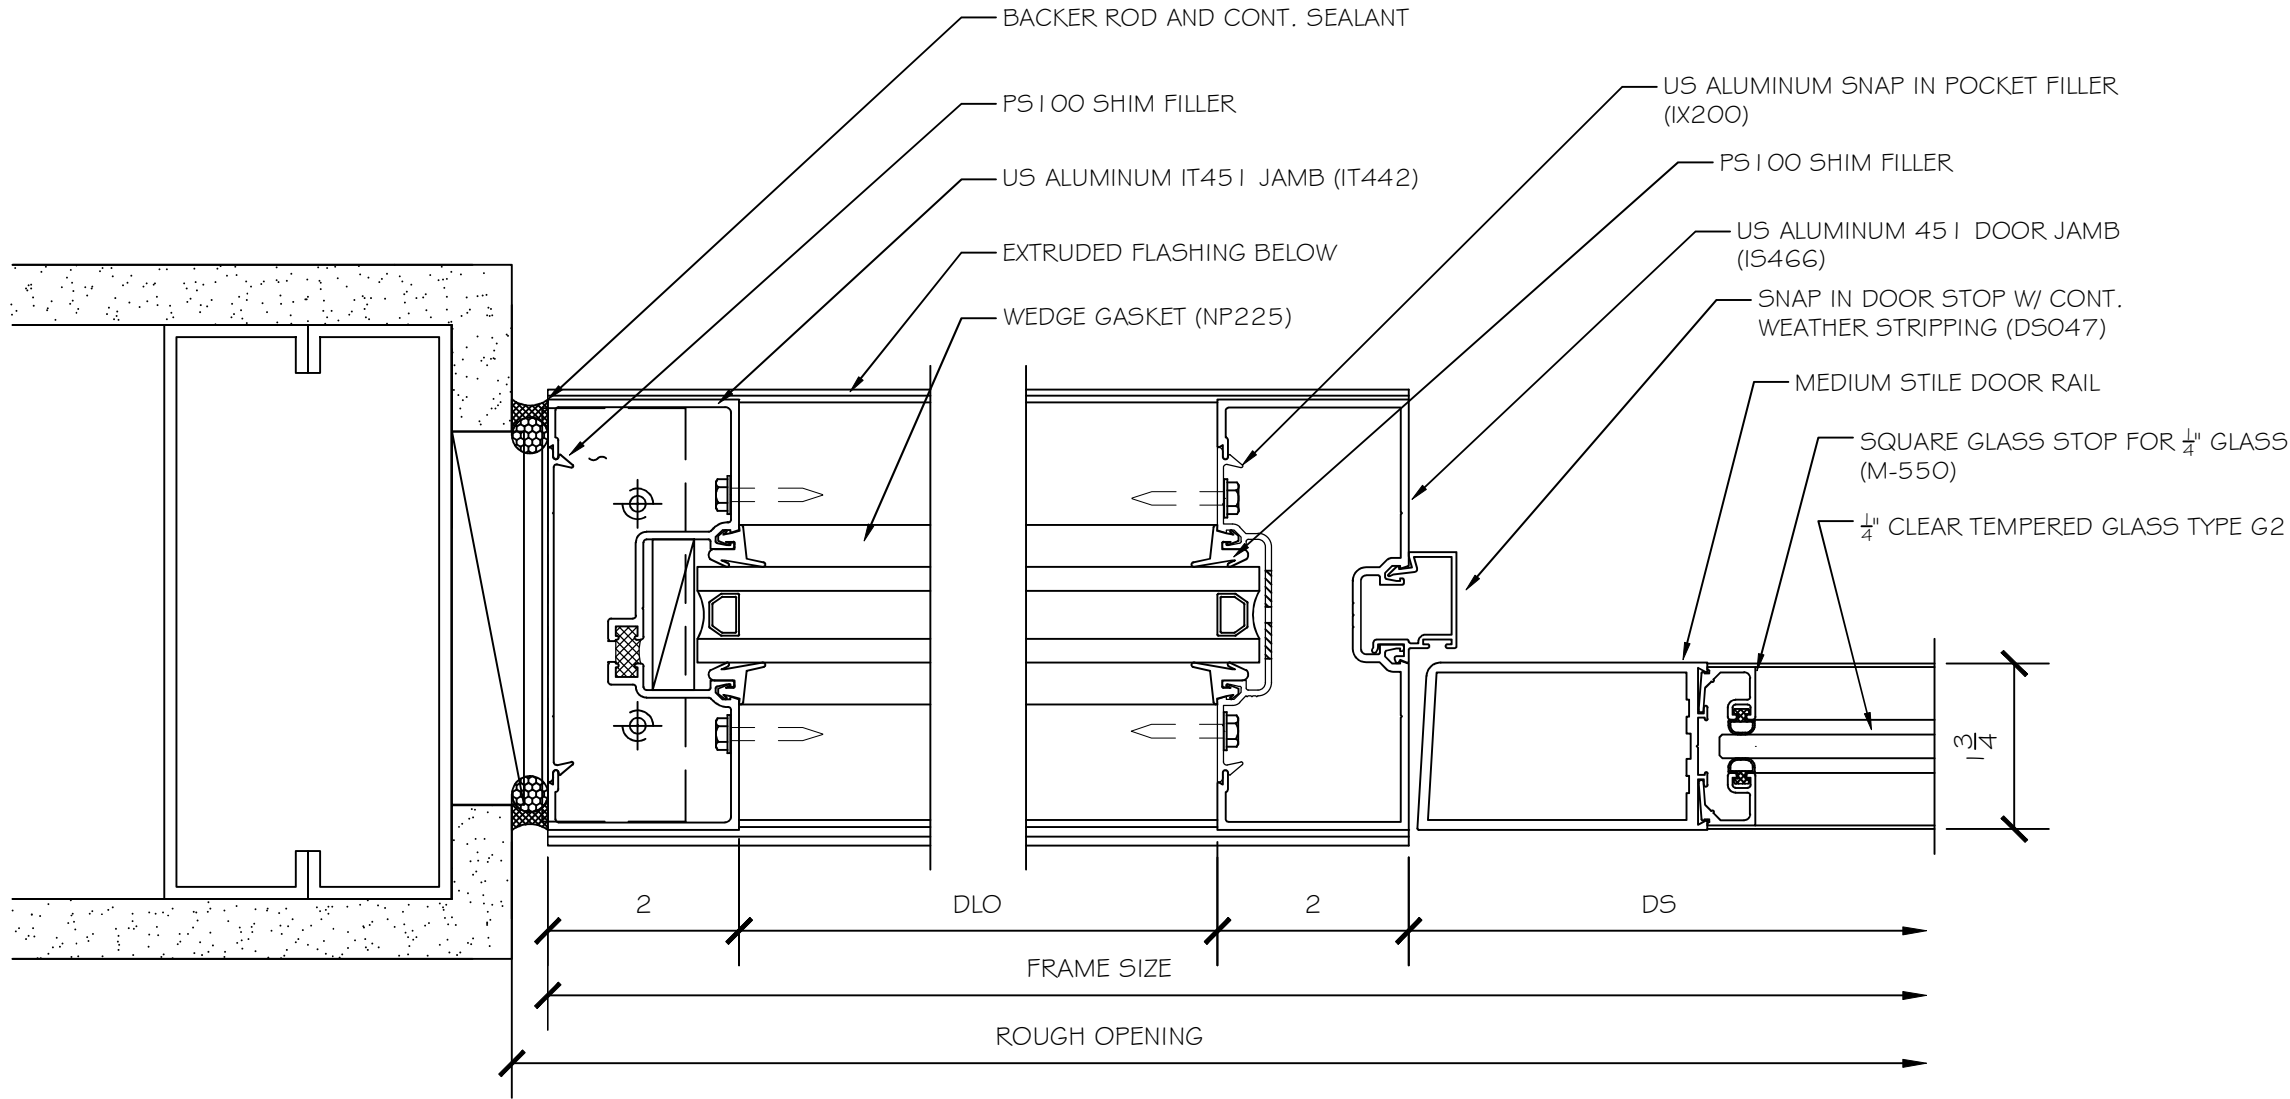

THIS DRAWING AND THE INFORMATION ON THIS PAGE ARE PROPERTY OF CLEAR DRAFTING SOLUTIONS AND ITS CLIENT. REPRODUCTION AND DISTRIBUTION OF THIS INFORMATION IS PROHIBITED WITHOUT WRITTEN CONSENT

ISSUE/REVISION

 12.26.18 - ISSUED

PROJECT NAME
BROOKLAND BAPTIST

FILE NAME
brookland_baptist.dwg

DESCRIPTION


SCALE
NA

DRAWN BY
AP

CHECKED BY

SHEET

D10.1
DETAILS

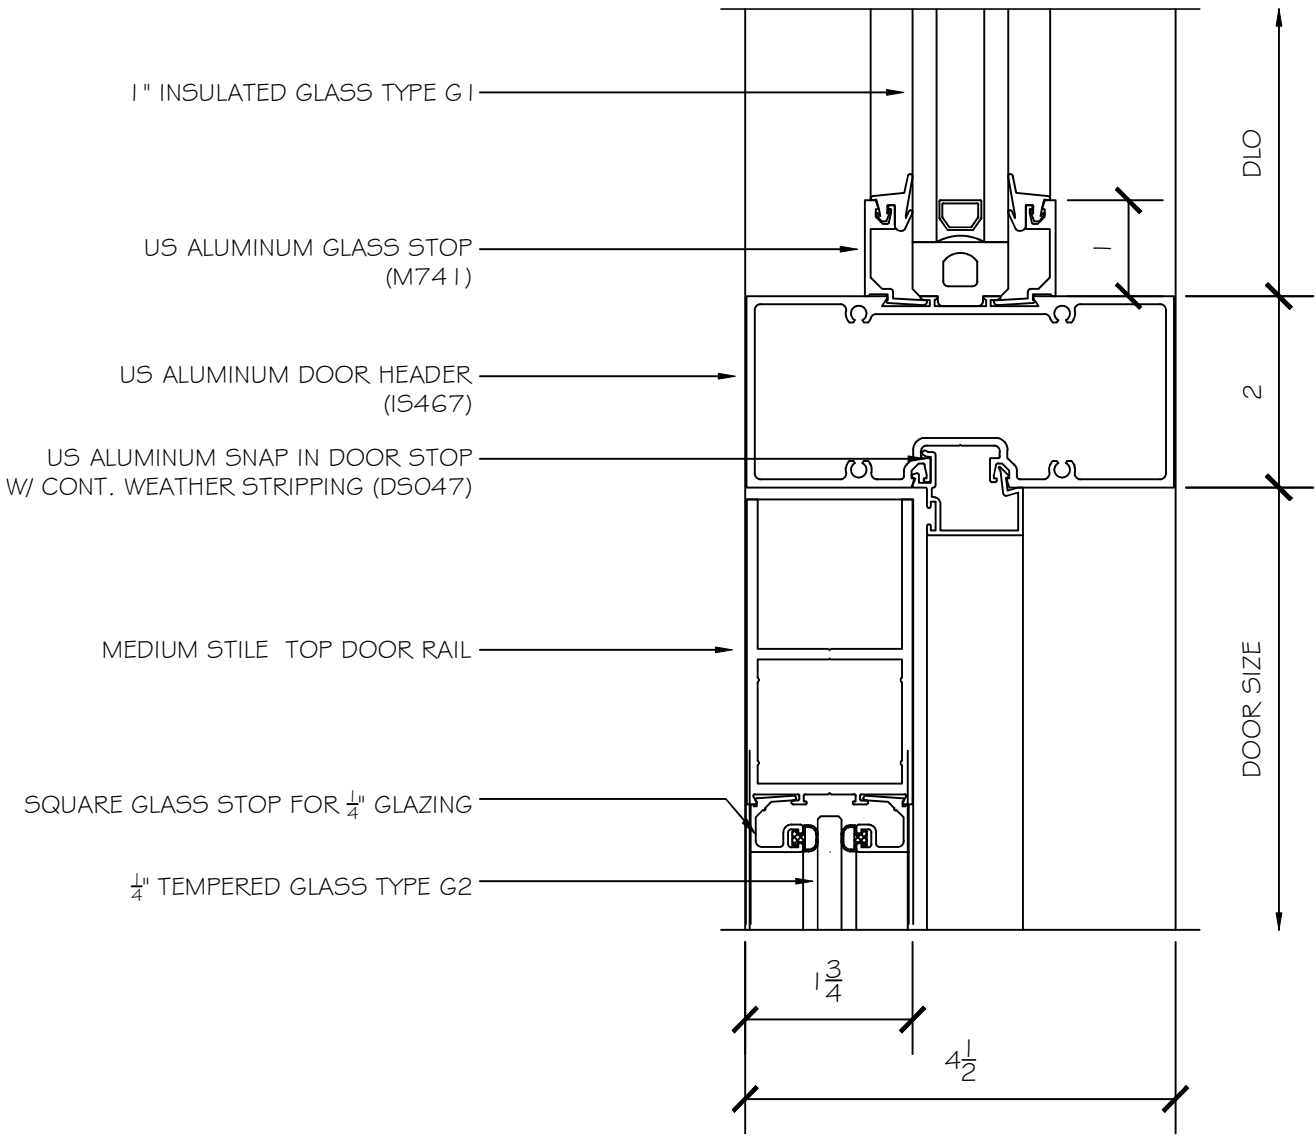

1. DOOR HEADER DETAIL - 4- 1/2" X 2" THERMALLY BROKEN STOREFRONT SYSTEM - US ALUMINUM IT451

BROOKLAND
BAPTIST
CHURCH

WEST COLUMBIA, S.C.



WWW.CLEARDRAFTINGSOLUTIONS.COM

GLAZING CONTRACTOR

THIS DRAWING AND THE INFORMATION ON
THIS PAGE ARE PROPERTY OF CLEAR
DRAFTING SOLUTIONS AND ITS CLIENT.
REPRODUCTION AND DISTRIBUTION OF
THIS INFORMATION IS PROHIBITED
WITHOUT WRITTEN CONSENT

ISSUE/REVISION

12.26.18 - ISSUED

PROJECT NAME

BROOKLAND BAPTIST

FILE NAME

brookland_baptist.dwg

DESCRIPTION

SCALE

NA

DRAWN BY


AP

CHECKED BY

SHEET

D11.1


DETAILS

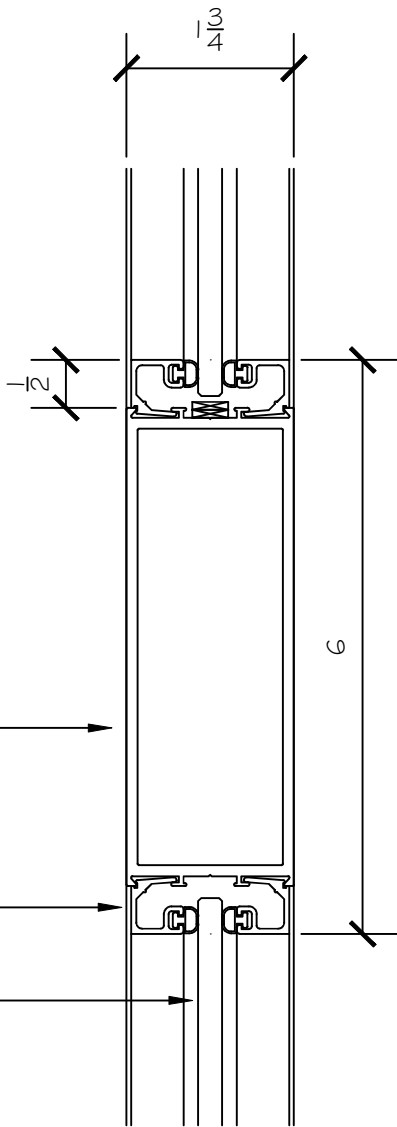

US ALUMINUM 5" MID RAIL
DU500

M-550 SQUARE STOP

1/4" CLEAR TEMPERED GLASS

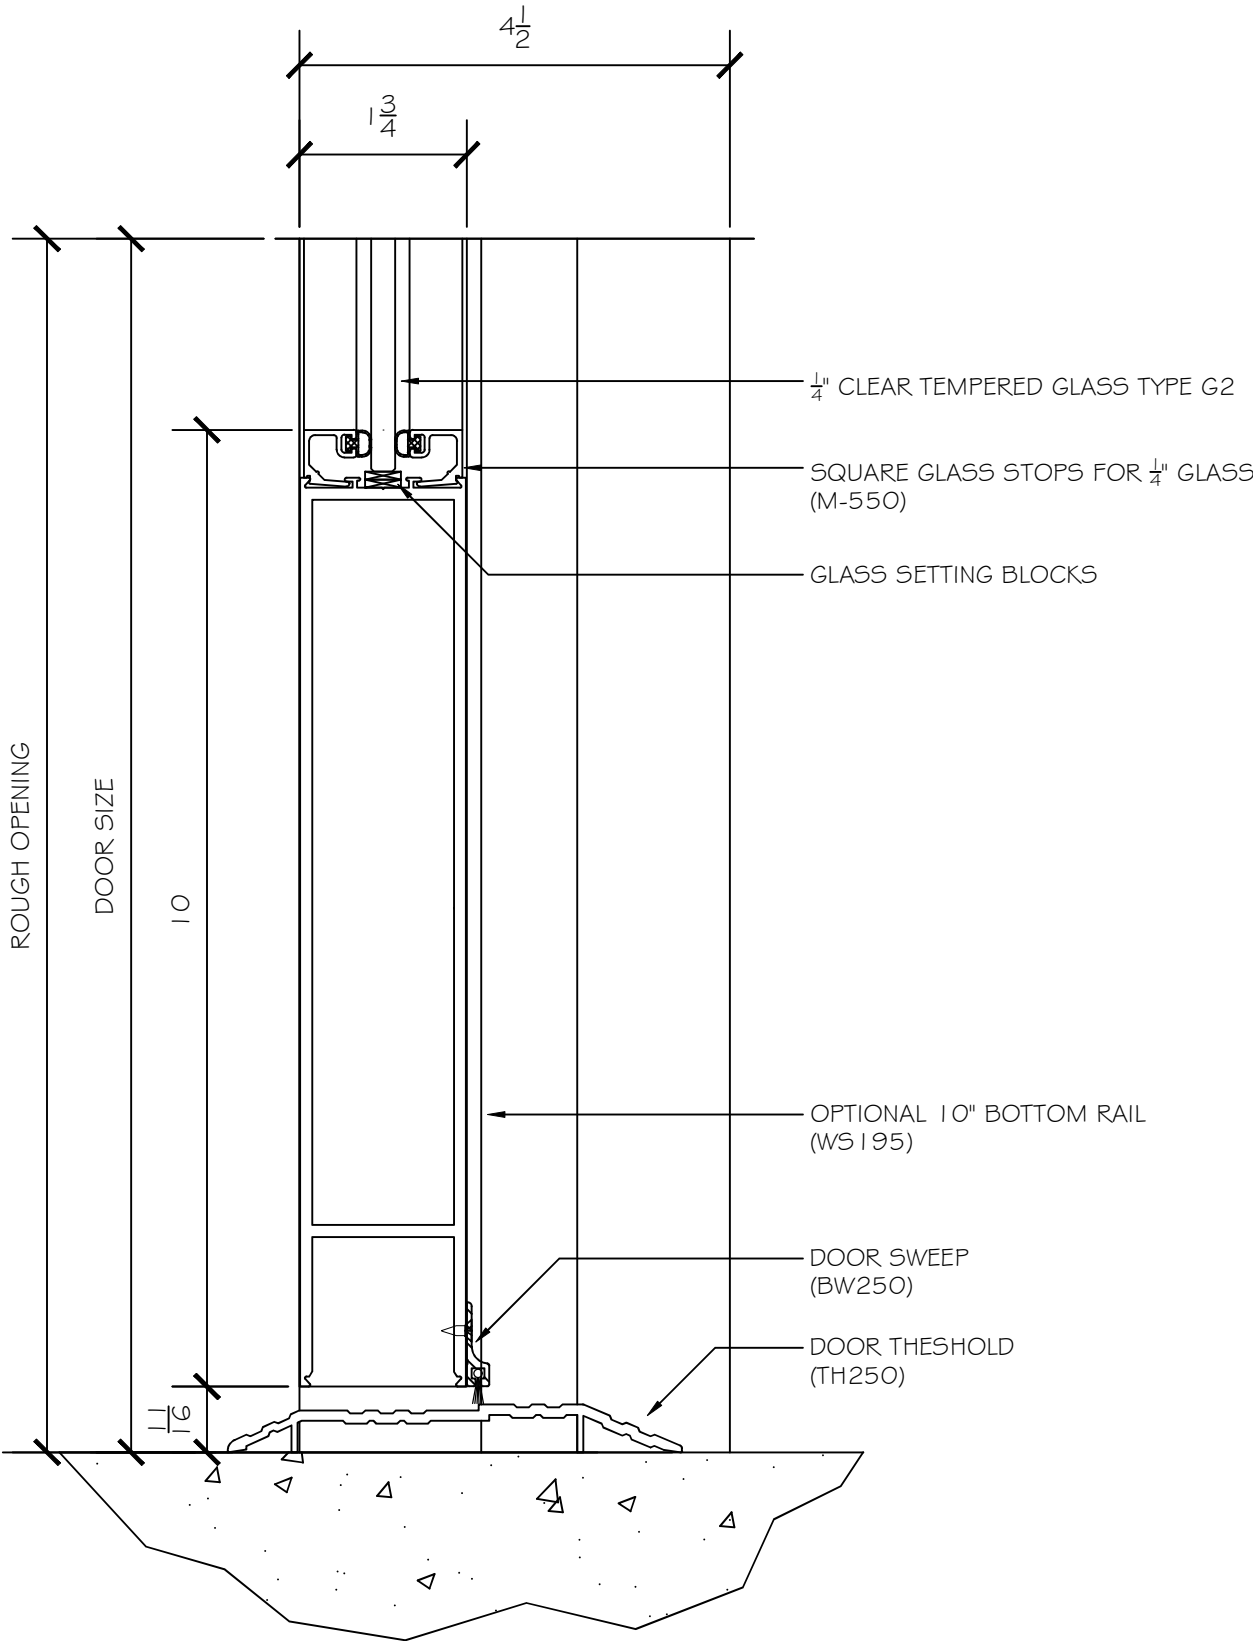

1/4" CLEAR TEMPERED GLASS TYPE G2

SQUARE GLASS STOPS FOR 1/4" GLASS
(M-550)

GLASS SETTING BLOCKS

OPTIONAL 10" BOTTOM RAIL
(WS195)

DOOR SWEEP
(BW250)

DOOR THRESHOLD
(TH250)

BROOKLAND
BAPTIST
CHURCH

WEST COLUMBIA, S.C.



WWW.CLEARDRAFTINGSOLUTIONS.COM

GLAZING CONTRACTOR

THIS DRAWING AND THE INFORMATION ON THIS PAGE ARE PROPERTY OF CLEAR DRAFTING SOLUTIONS AND ITS CLIENT. REPRODUCTION AND DISTRIBUTION OF THIS INFORMATION IS PROHIBITED WITHOUT WRITTEN CONSENT

ISSUE/REVISION

12.26.18 - ISSUED

PROJECT NAME
BROOKLAND BAPTIST

FILE NAME
brookland_baptist.dwg

DESCRIPTION


SCALE
NA

DRAWN BY CHECKED BY
AP


SHEET

D12.1

DETAILS

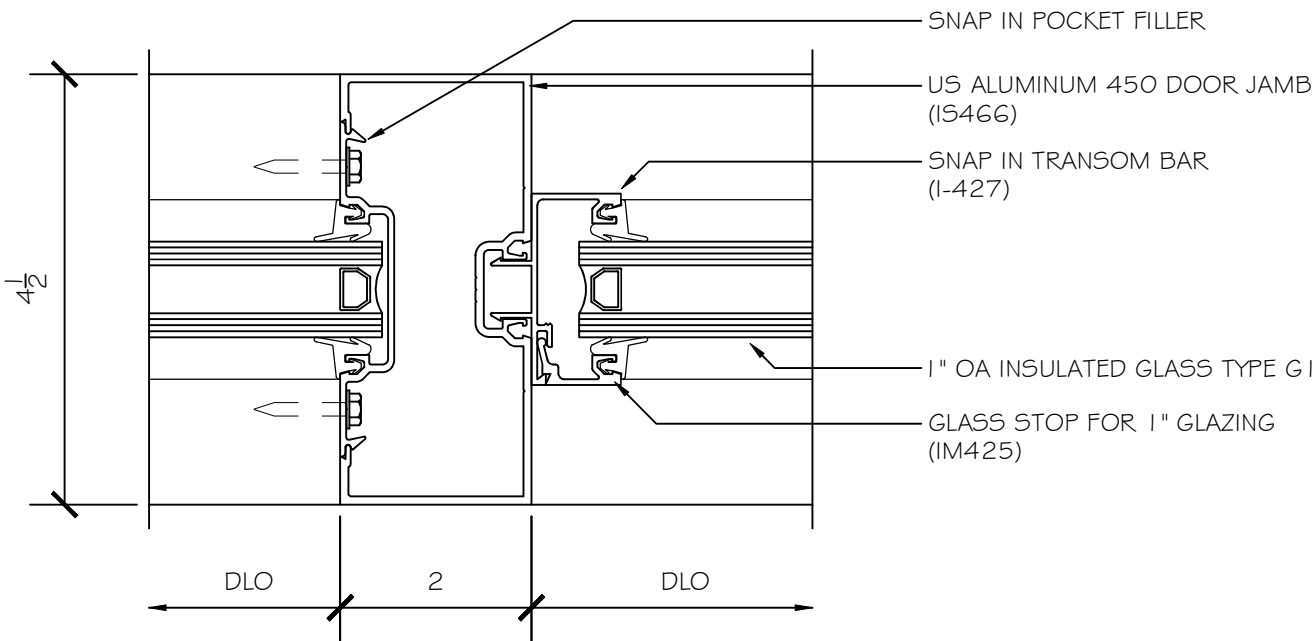

2. TRANSOM DETAIL - 4-1/2" X 2" THERMALLY BROKEN STOREFRONT SYSTEM - US ALUMINUM IT45 I

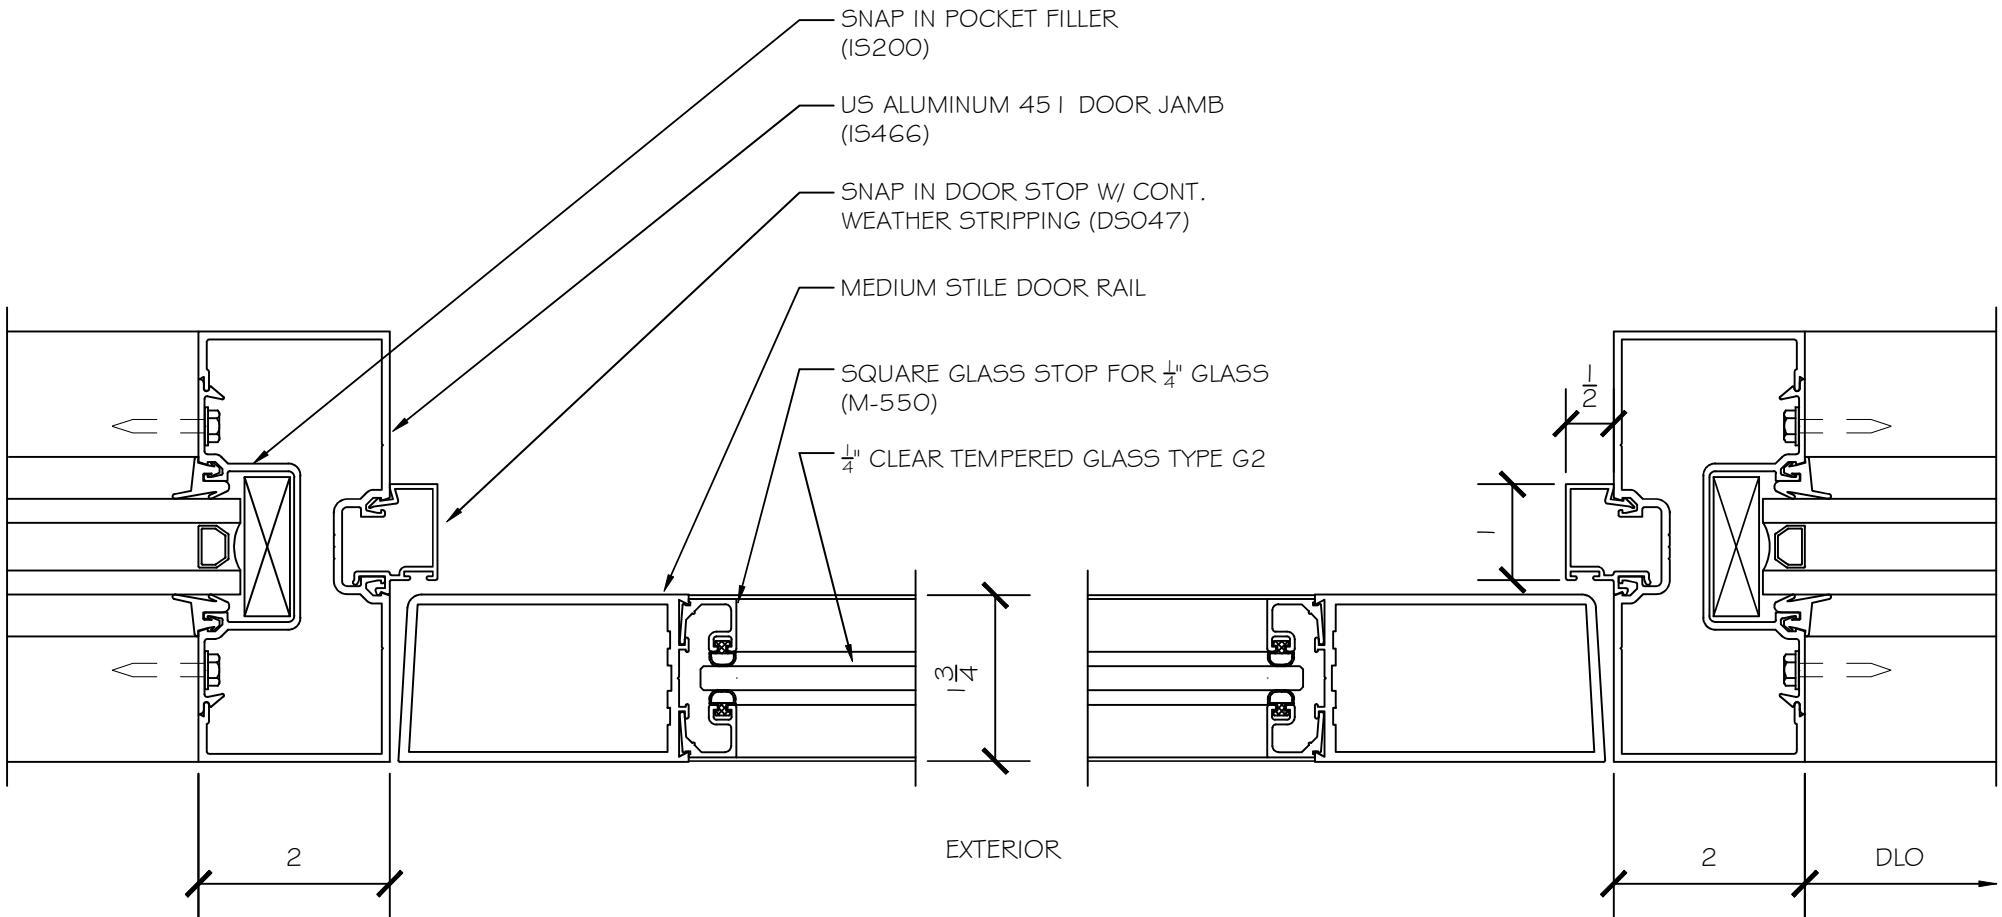

1. DOOR JAMB/SIDE LIGHT DETAIL - 4-1/2" X 2" THERMALLY BROKEN STOREFRONT SYSTEM - US ALUMINUM IT45 I

THIS DRAWING AND THE INFORMATION ON THIS PAGE ARE PROPERTY OF CLEAR DRAFTING SOLUTIONS AND ITS CLIENT. REPRODUCTION AND DISTRIBUTION OF THIS INFORMATION IS PROHIBITED WITHOUT WRITTEN CONSENT

ISSUE/REVISION

12.26.18 - ISSUED

PROJECT NAME
BROOKLAND BAPTIST

FILE NAME
brookland_baptist.dwg

DESCRIPTION


SCALE
NA

DRAWN BY
AP

CHECKED BY

SHEET

D13.1
DETAILS

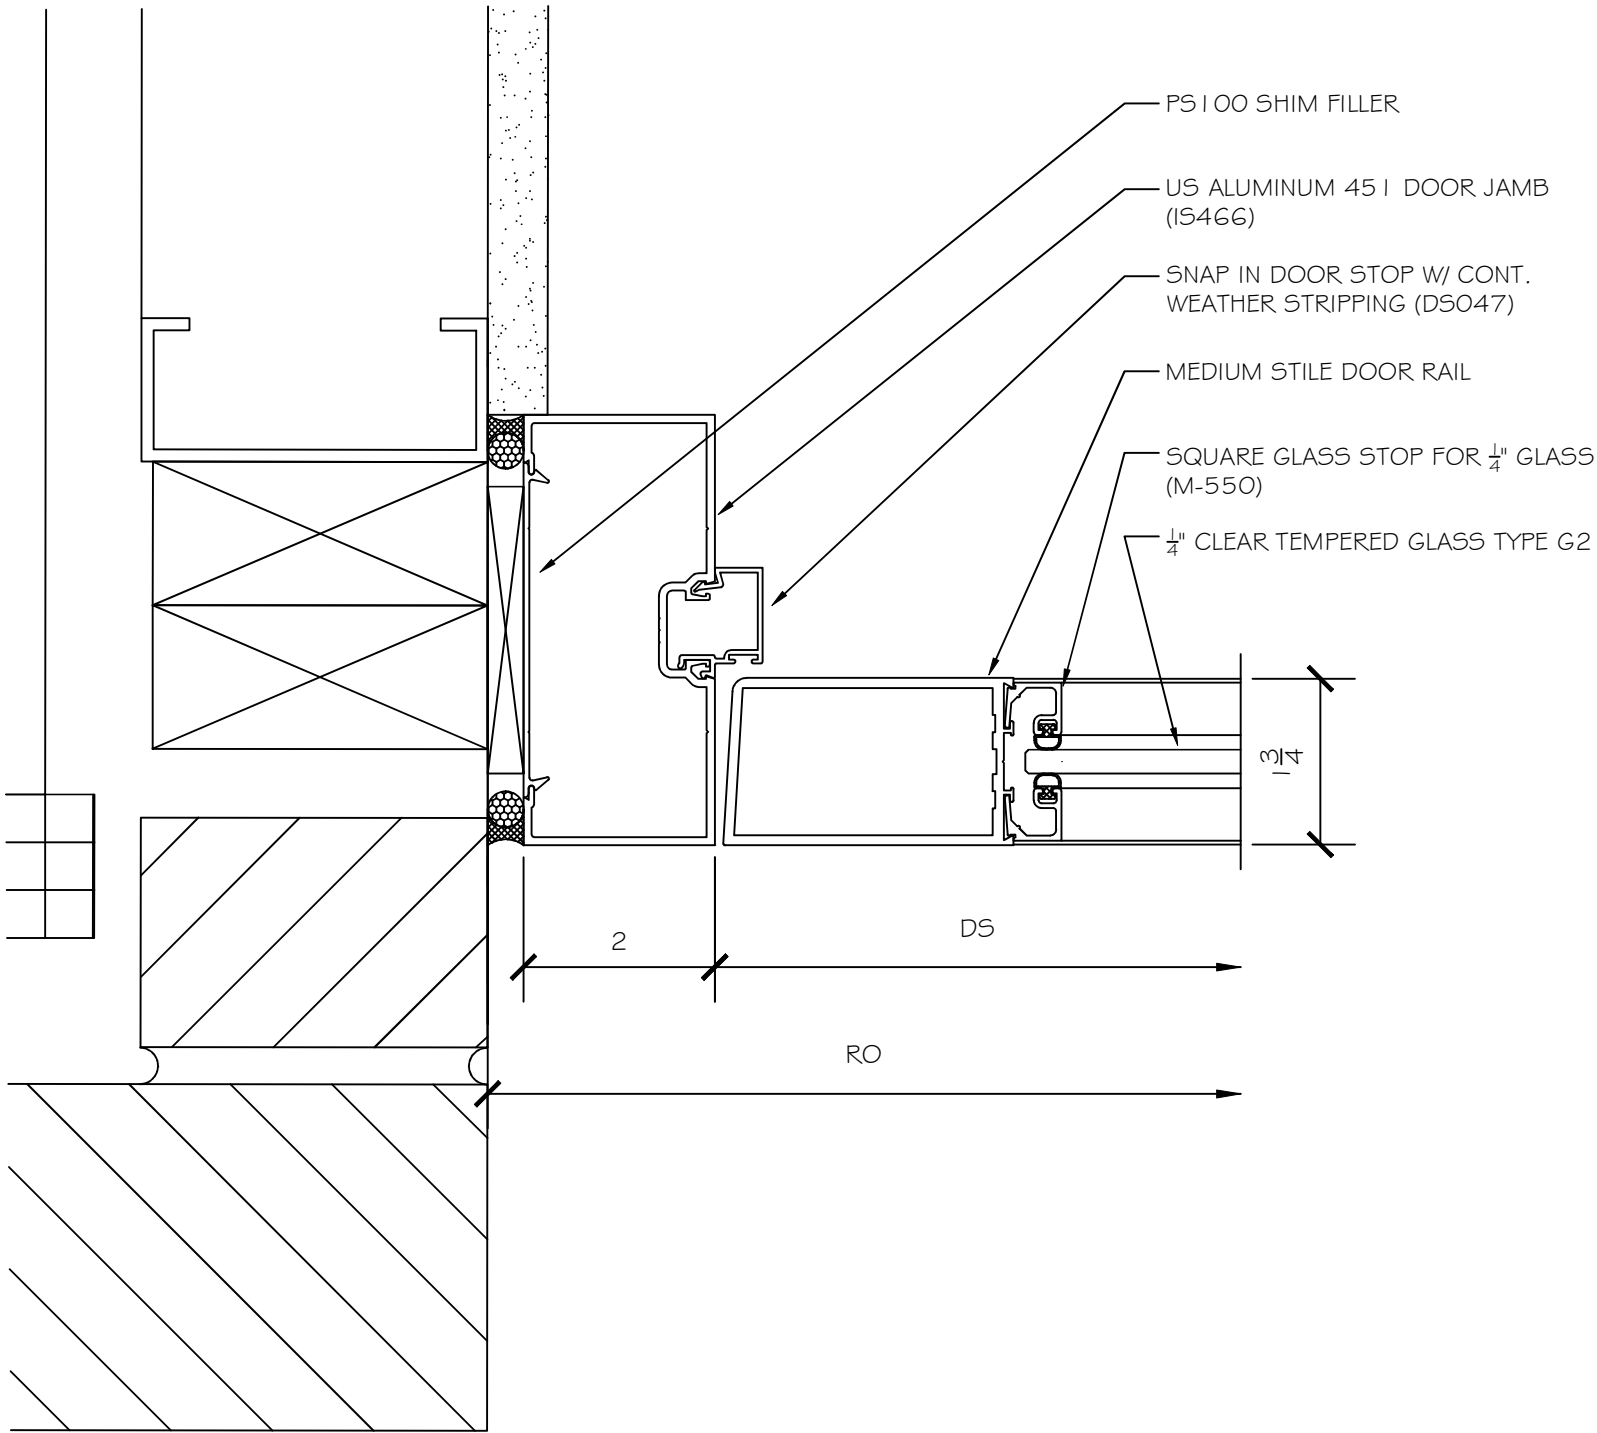

1. DOOR JAMB DETAIL - 4- 1/2" X 2" THERMALLY BROKEN STOREFRONT SYSTEM - US ALUMINUM IT451

BROOKLAND
BAPTIST
CHURCH

WEST COLUMBIA, S.C.



WWW.CLEARDRAFTINGSOLUTIONS.COM

GLAZING CONTRACTOR

THIS DRAWING AND THE INFORMATION ON THIS PAGE ARE PROPERTY OF CLEAR DRAFTING SOLUTIONS AND ITS CLIENT. REPRODUCTION AND DISTRIBUTION OF THIS INFORMATION IS PROHIBITED WITHOUT WRITTEN CONSENT

ISSUE/REVISION

12.26.18 - ISSUED

PROJECT NAME

BROOKLAND BAPTIST

FILE NAME

brookland_baptist.dwg

DESCRIPTION

SCALE

NA

DRAWN BY

AP

CHECKED BY

SHEET

D14.1

DETAILS

