


2

Existing Street Scene

1:200

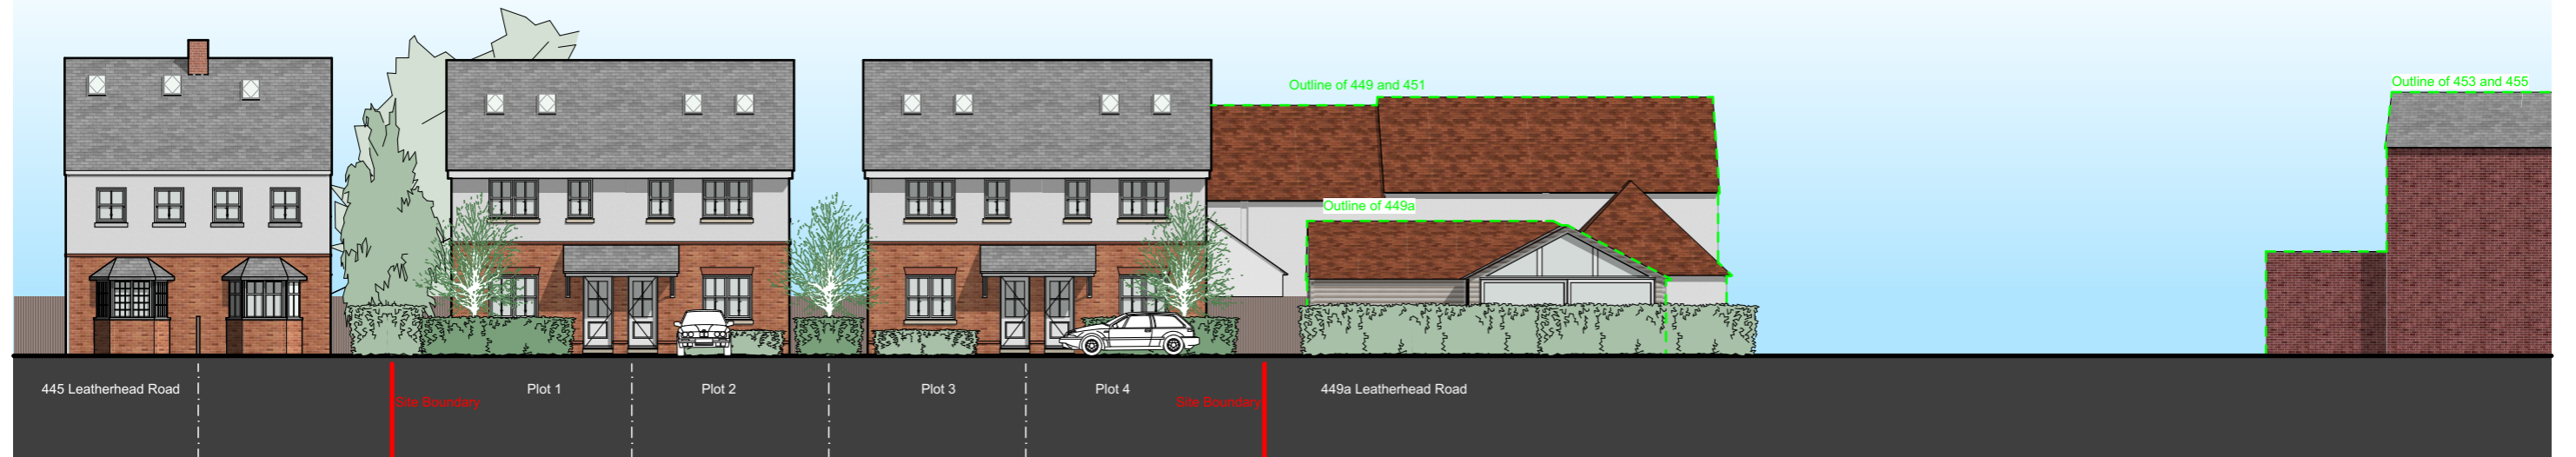

1

Proposed Street Scene

1:200

REV DESCRIPTION	DATE	AUTHOR	CHK'D	NOTES
P1 Initial Issue	03.04.26	DD	DD	

This drawing is the copyright of © ARCHITECT and may not be copied, altered or reproduced by a third party without written authority. All dimensions are subject to site survey and site verification. Do not scale from this drawing. Planning Exempt.

PROJECT
449 Leatherhead Road
Chessington. KT9 2NQ
CLIENT
Bellavista Homes
STATUS
PLANNING
DRAWING
Proposed Street Scene

AR-CHITECT
ARCHITECTURE - DESIGN

DATE 03.04.26	SCALE @ A3 1:200	AUTHOR DD	CHECKED BY DD	PROJECT NO. 26035-	DRAWING NO. 006	REV. P1
------------------	---------------------	--------------	------------------	-----------------------	--------------------	------------