

NOTES:

ALL DIMENSIONS TO
BE IN Millimeter

CV Restaurant

CAPACITY :
AREA : 55 sqm

BAR AREA

AREA : sqm

TOTAL

CAPACITY :
FLOOR AREA : 70 sqm

PROJECT :

ADDRESS : Keslake Mansions
Station Terrace Kensal
Rise, London NW10
5RU

TITLE: Proposed Plan


DATE : 03 / 02 / 2024

REF . NO: **REV: A**

SCALE : 1/50 @ A3

SHEET NO: A100

1
A103

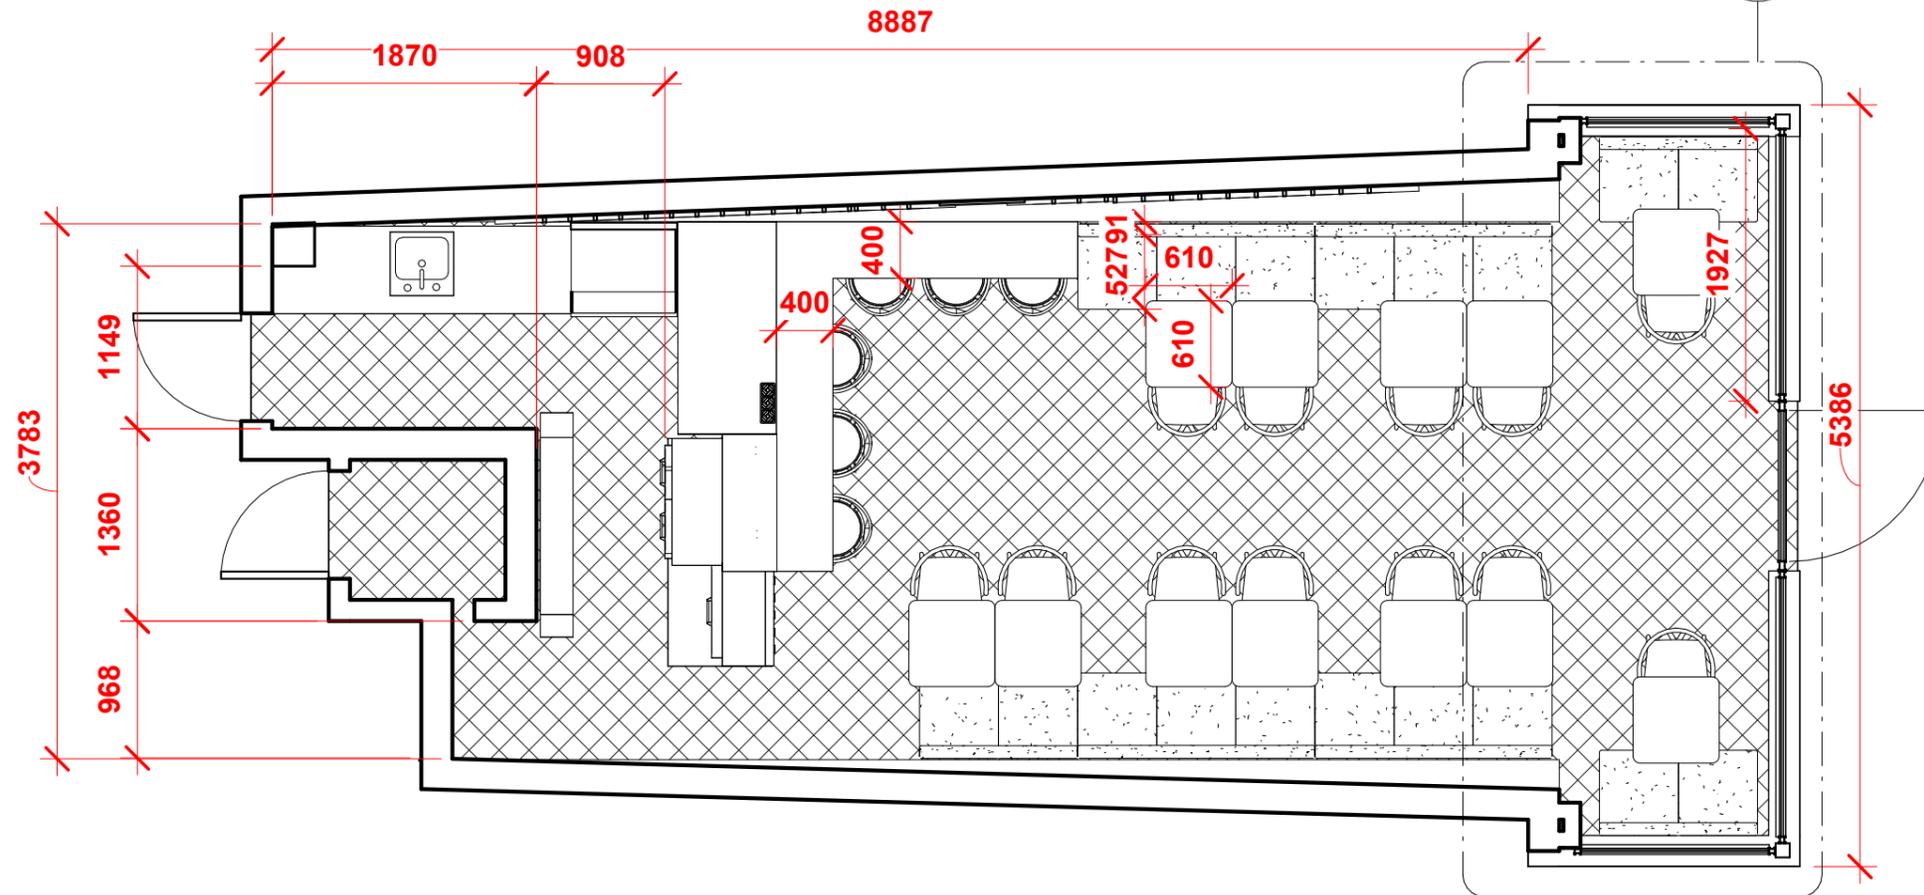

1 Proposed Plan
1 : 50



Existing Frontage

NOTES:

ALL DIMENSIONS TO BE IN Millimeter

CV Restaurant

CAPACITY :
AREA : 55 sqm

BAR AREA

AREA : sqm

TOTAL

CAPACITY :
FLOOR AREA : 70 sqm

PROJECT :

ADDRESS : Keslake Mansions
Station Terrace Kensal
Rise, London NW10
5RU

TITLE: Proposed Elevation-
V1

DATE : 03 / 02 / 2024

REF . NO: **REV: A**

SCALE : 1/50 @ A3

SHEET NO: A101

1 Proposed Elevation- V1
1 : 50

2
A103



Existing Frontage

NOTES:

ALL DIMENSIONS TO BE IN Millimeter

CV Restaurant

CAPACITY :
AREA : 55 sqm

BAR AREA

AREA : sqm

TOTAL

CAPACITY :
FLOOR AREA : 70 sqm

PROJECT :

ADDRESS : keslake Mansions
Station Terrace Kensal
Rise, London NW10
5RU

TITLE: Proposed Elevation-
V2


DATE : 03 / 02 / 2024

REF . NO: **REV: A**


SCALE : 1/50 @ A3

SHEET NO: A102


1 Proposed Elevation- V2
1 : 50

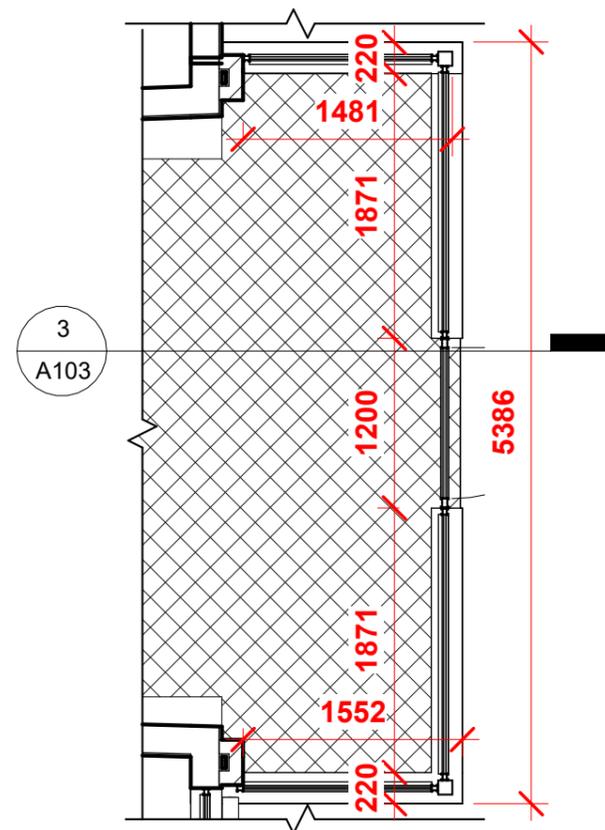

1 Proposed Plan - Callout
1 : 50

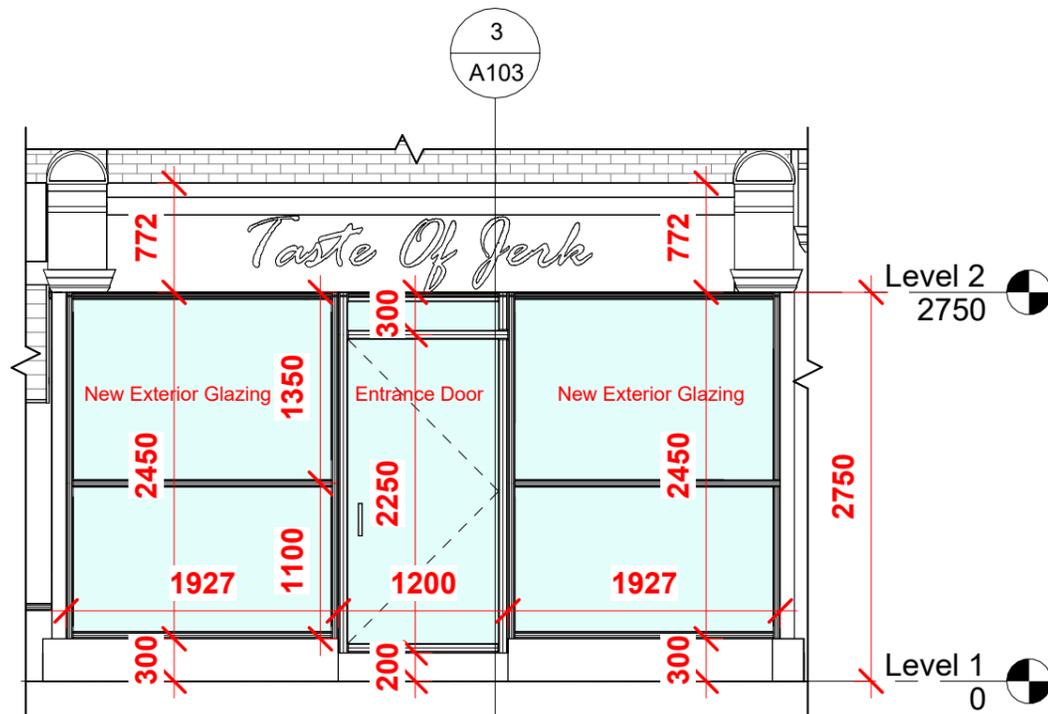

2 Front Elevation - Callout
1 : 50

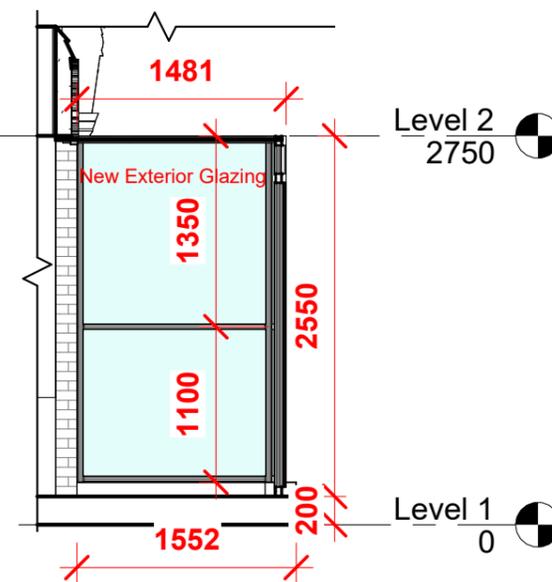

3 Front Elevation- Section
1 : 50

NOTES:

ALL DIMENSIONS TO BE IN Millimeter

CV Restaurant

CAPACITY :
AREA : 55 sqm

BAR AREA

AREA : sqm

TOTAL

CAPACITY :
FLOOR AREA : 70 sqm

PROJECT :

ADDRESS : keslake Mansions
Station Terrace Kensal
Rise, London NW10
5RU

TITLE: FRONT ELEVATION
DETAIL

DATE : 03 / 02 / 2024

REF . NO:

REV: A

SCALE : 1/50 @ A3

SHEET NO: A103