

# Body Mind Spirit Fest Reservation

# 2027

June 11, 2027 5:00pm - 9:00pm  
June 12, 2027 10:00am - 6:00pm  
June 13, 2027 1:00pm - 5:00pm

Unity of Roanoke Valley  
3300 Green Ridge Road  
Roanoke VA 24019  
URV Office 540-562-2200  
BMSF Voice & Text 540-797-7880  
bodymindspiritfest.org



## Exhibitor Information

Name \_\_\_\_\_ Today's Date \_\_\_\_\_

Business Name \_\_\_\_\_

Address \_\_\_\_\_

City \_\_\_\_\_ State \_\_\_\_\_ ZIP \_\_\_\_\_

Phone \_\_\_\_\_ Email \_\_\_\_\_

Website/Social Media \_\_\_\_\_

## Booth Information (rates on page 2/description on page 3/sizes on page 4)

Returning exhibitor? Yes No Same booth as last year? Yes (Booth # \_\_\_\_\_) No

If no, see attached floor plan and indicate your booth choice: 1st \_\_\_\_\_ 2nd \_\_\_\_\_

*Booth choice is not guaranteed. We'll do our best to accommodate your choice!*

Each booth comes with 2 chairs and 1 undraped table (as available\*\*) (circle your choices below):

**Need a table?** Yes No If yes: 6 foot table 4 foot table **Need chairs?** Yes No  
*Booths 16, 21, & R1-R4 are restricted to 4-foot tables. \*\*We have a limited number of 6-foot tables. Let us know if you need more than 2 chairs.*

⚡ Electricity is available in most booths for an additional fee. **Need electricity?** Yes No  
*See page 2 for pricing and page 4 for booth spaces with electricity.*

## Advertising (rates on page 2)

There are a limited number of advertising spaces in our program booklet. Ads are also posted on our website (BMSF Marketplace) and remain up for a year. All ads are 'business card' size.

Ad size: horizontal format only, 3.5 inches wide X 2 inches tall (1050 pixels wide X 600 pixels tall), 300ppi  
Ads should be print ready and in one of the following electronic formats: .jpg, .gif, .png

**Want an ad?** Yes No Send your ad to: [info@bodymindspiritfest.org](mailto:info@bodymindspiritfest.org) by **May 15, 2027**

## Lectures (rates on page 2/description on page 3)

Lectures are available for both exhibitors and non-exhibitors, for an additional fee. You have the option of including a headshot next to your lecture entry in the program. Lectures are 45 minutes and must end promptly so the next lecturer can set up. **Lecture?** Yes No

Available lecture times (circle preferred times): 11:00am 12:00pm 1:00pm 2:00pm 3:00pm 4:00pm

Available audio/visual/other equipment (circle if needed): Flat Screen Monitor Easel/White Board CD player  
*Laptop connection via USB*

Describe any special requirements for your lecture/presentation: \_\_\_\_\_

\_\_\_\_\_

# Body Mind Spirit Fest Application, page 2, Rates and Information

By signing this application you agree to abide by the terms and conditions set forth herein. Unity of Roanoke Valley will endeavor to provide basic security during the Body Mind Spirit Fest (BMSF), but we are not liable for lost, damaged or stolen goods, equipment, or personal property. Exhibitors are advised to carry their own liability insurance. Smoking and/or vaping is not permitted inside URV buildings, nor is the burning of candles, incense, sage or any other material. With sufficient notice of cancellation, booth fees may be refunded at the discretion of Unity of Roanoke Valley. Exhibitors bear the risk of loss through the cancellation or termination of BMSF. In the event that any outside force beyond our control causes the cancellation of the BMSF, or prevents it from taking place or continuing, such as but not limited to: acts of God, national or global health crises, acts of civil disobedience, terrorism, acts of war or work stoppage; Unity of Roanoke Valley reserves the right to retain payments made by the exhibitors to defray expenses and losses. Unity of Roanoke Valley and BMSF reserves the right to use any photographs/video taken at the Body Mind Spirit Fest, without the expressed written permission of those included within the photographs/video. Unity of Roanoke Valley and BMSF may use the photographs/video in publications or other media material including, but not limited to: brochures, invitations, books, newspapers, magazines, television, websites, etc. This is a 3-day event. By signing below, you agree to attend all three days of the event. Exhibitor goods, equipment, and personal property may not be left on Unity of Roanoke Valley property once the event ends - ALL exhibitor items must be removed at the end of the event. Thank you, you're awesome!

Print your name \_\_\_\_\_

Signature \_\_\_\_\_ Date \_\_\_\_\_

## Rates

### Booth and Electricity Rates

Booth Deposit = \$100

Electricity = \$20.00 (see page 4 for availability)

### Advertising Rates

3.5 inch X 2 inch ad = \$35.00

### Lecture Rates

Exhibitor Lecture = \$10.00 Non-exhibitor Lecture = \$50.00

## Fee Calculation

Booth Deposit \$ \_\_\_\_\_

Electricity \$ \_\_\_\_\_

Lecture \$ \_\_\_\_\_

Ad \$ \_\_\_\_\_

**TOTAL DUE** \$ \_\_\_\_\_

} These can be added later. We only need the deposit to reserve your booth! All discounts will be applied to your application once the new changes have been launched.

**Paid** Cash Check Credit Card on \_\_\_\_\_

We have exciting plans and some wonderful changes in store for our 15th Annual Body Mind Spirit Fest! We'll be sharing all the details later this summer on our website and through email updates for everyone who signs up during the 2026 event.

We are now accepting reservations for 2027. When reserving your space, please let us know your preferred booth location, along with your usual selections for tables, chairs, electricity, advertising, and lecture presentations.

Thank you for being such an important part of the Body Mind Spirit Fest community. We deeply appreciate the healing energy, creativity, and inspiration you bring to the event each year, and we look forward to welcoming you back in 2027!

## Booth Description

→→ This is how your listing will appear in the program ←←

Mail to address on page 1 of application or email (in this format) to: info@bodymindspiritfest.org by **May 15, 2027**

Business/product name \_\_\_\_\_

Your name \_\_\_\_\_

Website/contact \_\_\_\_\_

Describe your business or product in 25 words or less \_\_\_\_\_

\_\_\_\_\_

\_\_\_\_\_

\_\_\_\_\_

\_\_\_\_\_

\_\_\_\_\_

\_\_\_\_\_

\_\_\_\_\_

\_\_\_\_\_

**IMPORTANT:** In order to maintain a balanced number of service providers and products, no substitutions and/or changes allowed after application has been accepted, without permission of the event organizer. Be aware that we have sound healers at this event. Readers: let us know if you record your sessions and we will work with you to find an appropriate booth location.

## Lecture Description

→→ This is how your listing will appear in the program ←←

Lecture title \_\_\_\_\_

Presenter name \_\_\_\_\_

Describe your lecture and/or bio in 40 words or less \_\_\_\_\_

\_\_\_\_\_

\_\_\_\_\_

\_\_\_\_\_

\_\_\_\_\_

\_\_\_\_\_


\_\_\_\_\_

\_\_\_\_\_

\_\_\_\_\_

Lecturers: Send your lecture description (mail to address on page 1 of application or email in this format) and headshot to: info@bodymindspiritfest.org by **May 15, 2027**

Headshots should be print ready (300ppi) and in one of the following electronic formats: .jpg, .gif, .png

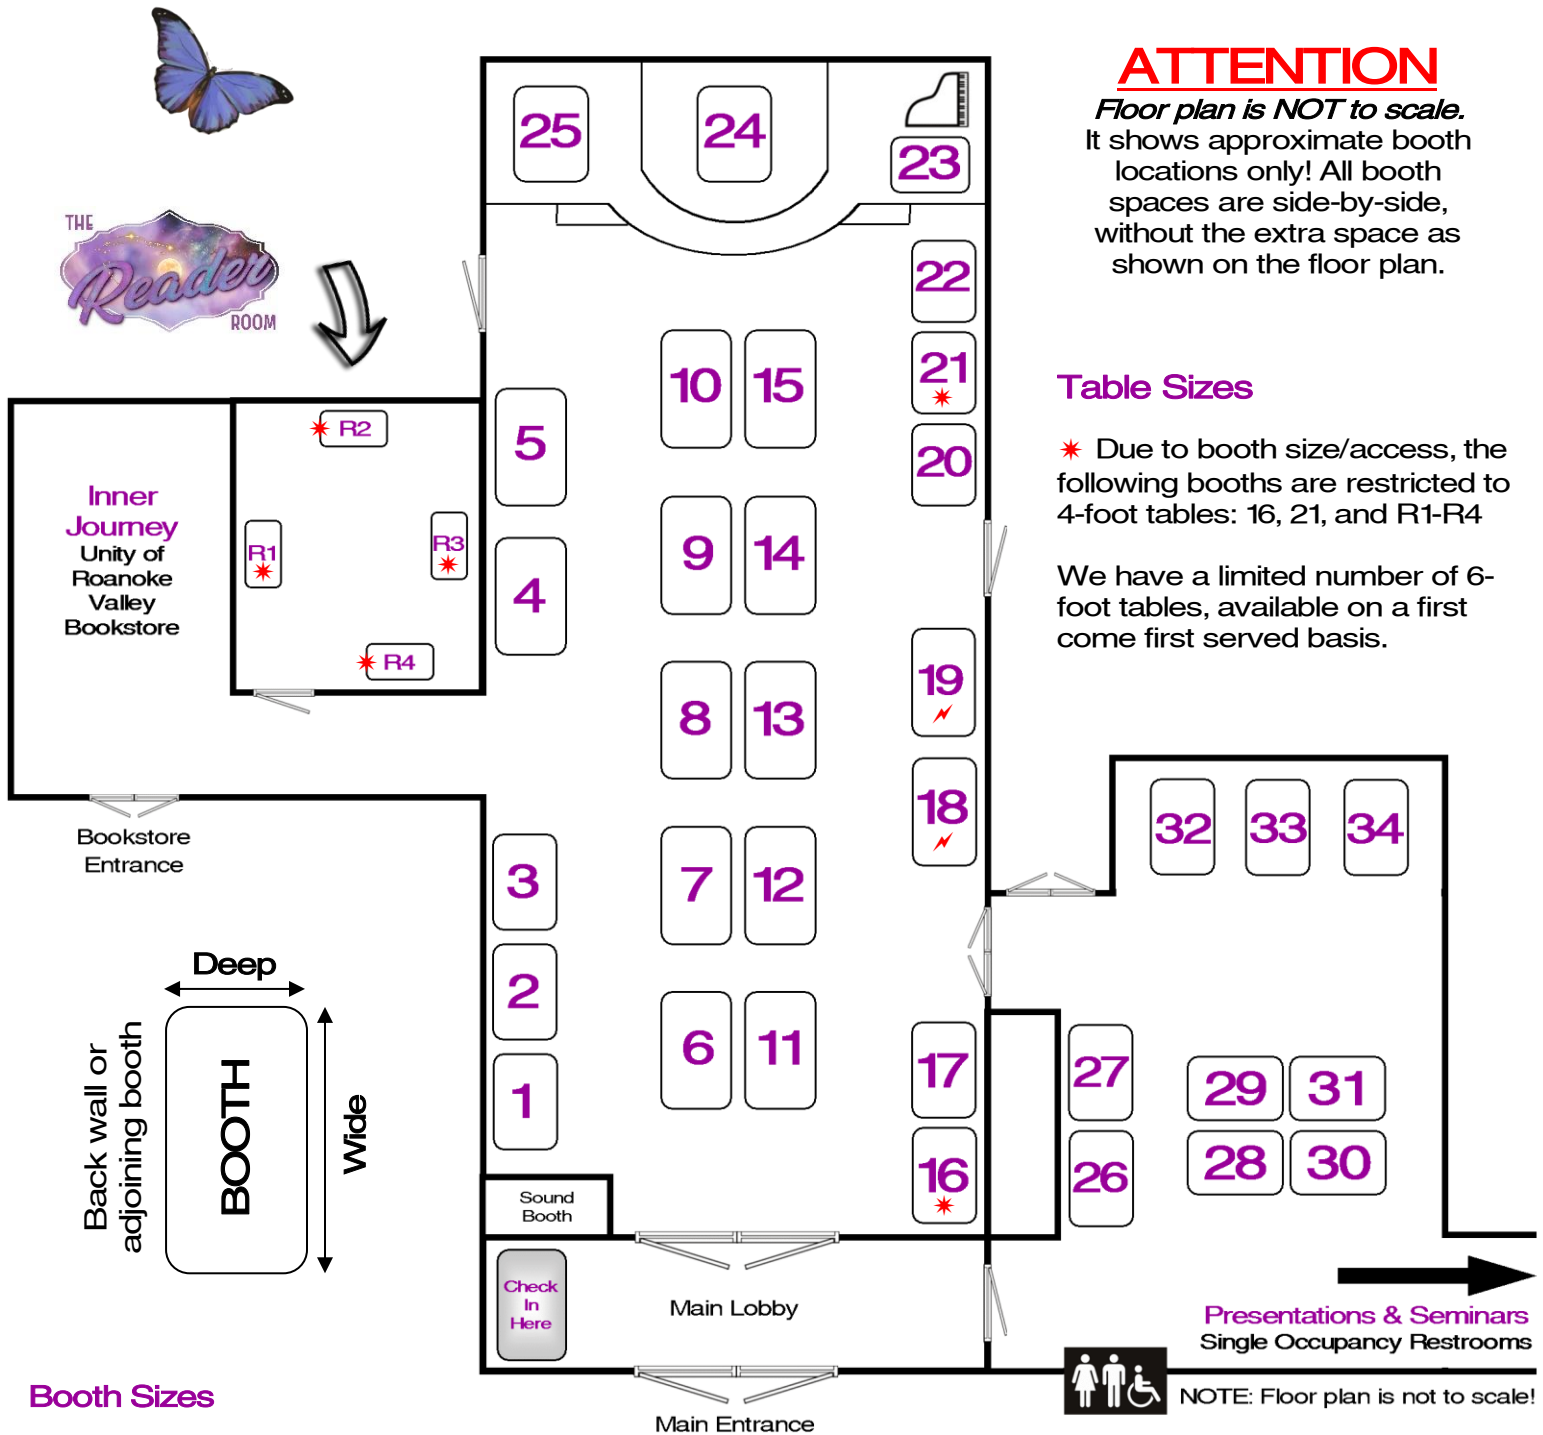

## ATTENTION

*Floor plan is NOT to scale.*  
It shows approximate booth locations only! All booth spaces are side-by-side, without the extra space as shown on the floor plan.

### Table Sizes

\* Due to booth size/access, the following booths are restricted to 4-foot tables: 16, 21, and R1-R4

We have a limited number of 6-foot tables, available on a first come first served basis.

### Booth Sizes

- Booths 1-3 = 7.5 feet deep X 10 feet wide
- Booths 4-5 = 7.5 feet deep X 9 feet wide
- Booths 6-15 = 7.5 feet deep X 9 feet wide
- Booths 16-17 = 7.5 feet deep X 6.4 feet wide
- Booths 18-19 = 7.5 feet deep X 10 feet wide
- Booths 20-22 = 7.5 feet deep X 7 feet wide
- Booth 23 = 10 feet deep X 10 feet wide
- Booth 24 = 15 feet deep X 9 feet wide
- Booths 25 = 15 feet deep X 10 feet wide
- Booths 26-27 = 7 feet deep X 6 feet wide
- Booths 28-31 = 7 feet deep X 7 feet wide
- Booths 32-34 = 8 feet deep X 8 feet wide
- Booths R1-R4 = 5 feet deep X 5 feet wide

**NOTE:** Booths 23-25 are on a raised (2 step) platform.  
Booths 26-34 and R1-R4 are in adjoining rooms.

### Electricity (additional fee)

The following booths have access to electricity: 1-5, 16-17, 20-34, R1-R4

⚡ The following booths do NOT have access to electricity: 18-19

The following booths have limited access to electricity: 6-15 →→ **Only 6 spaces within this group can have electricity.** ←←