
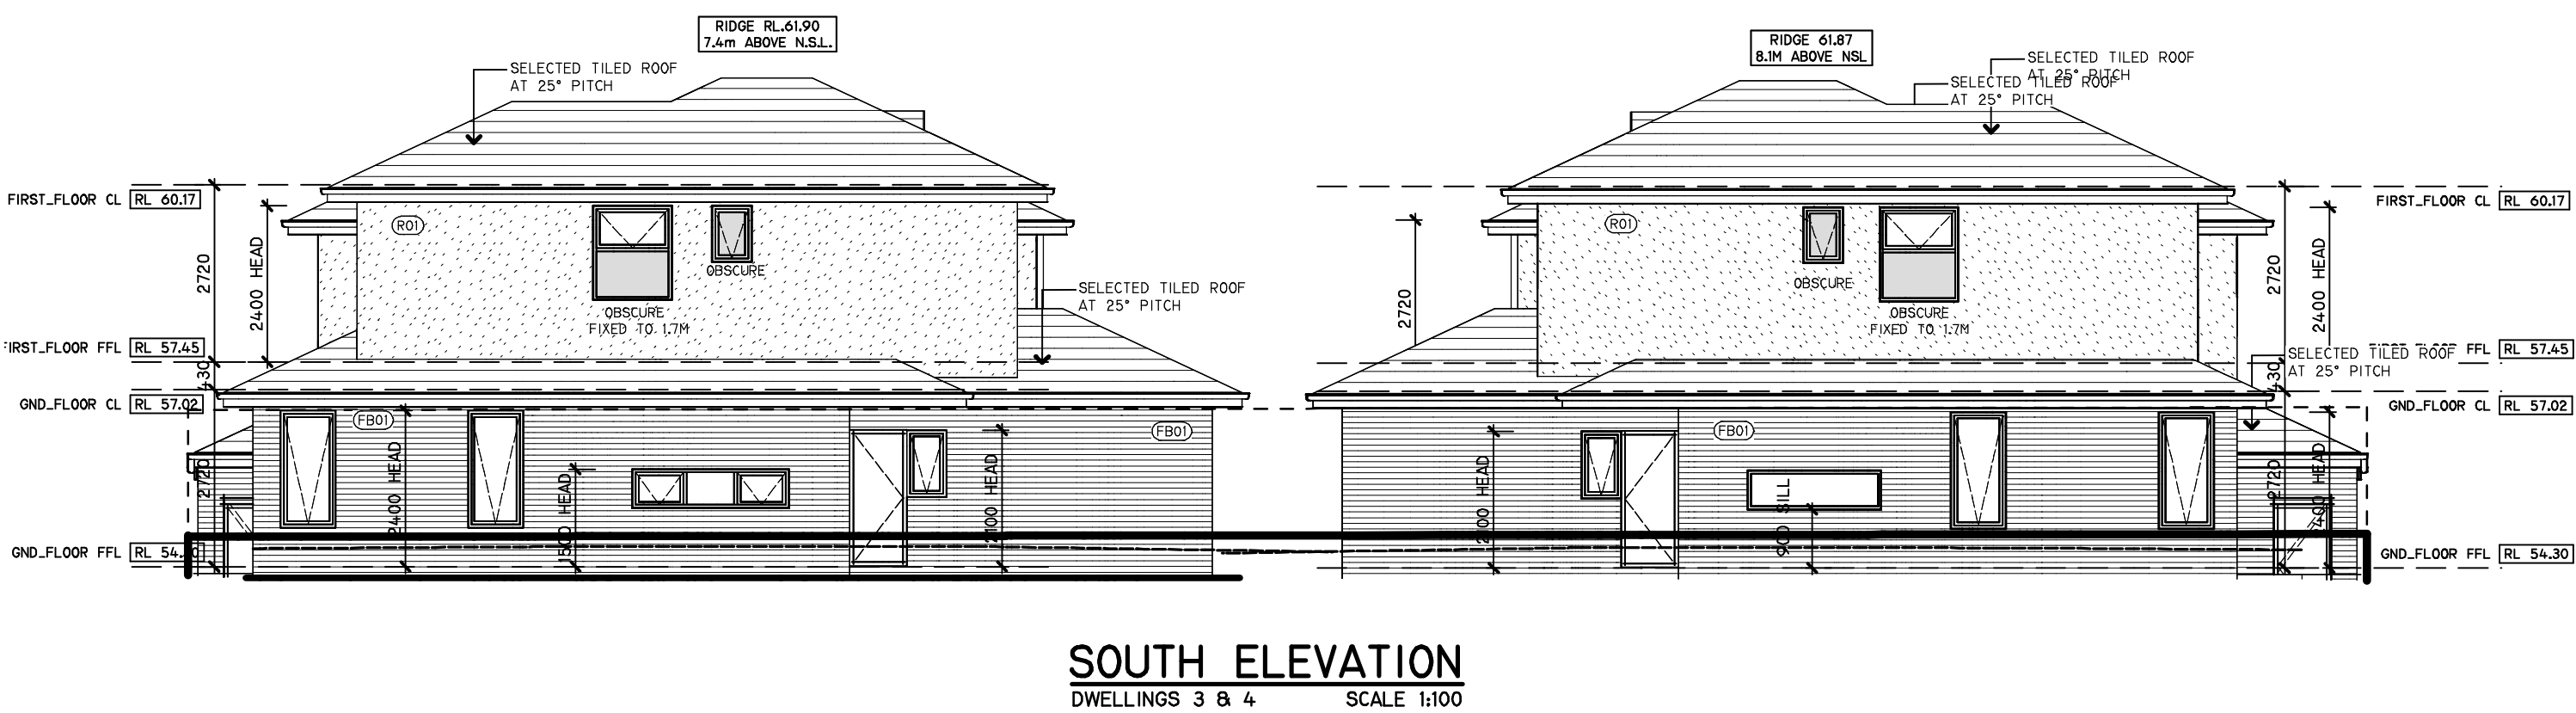
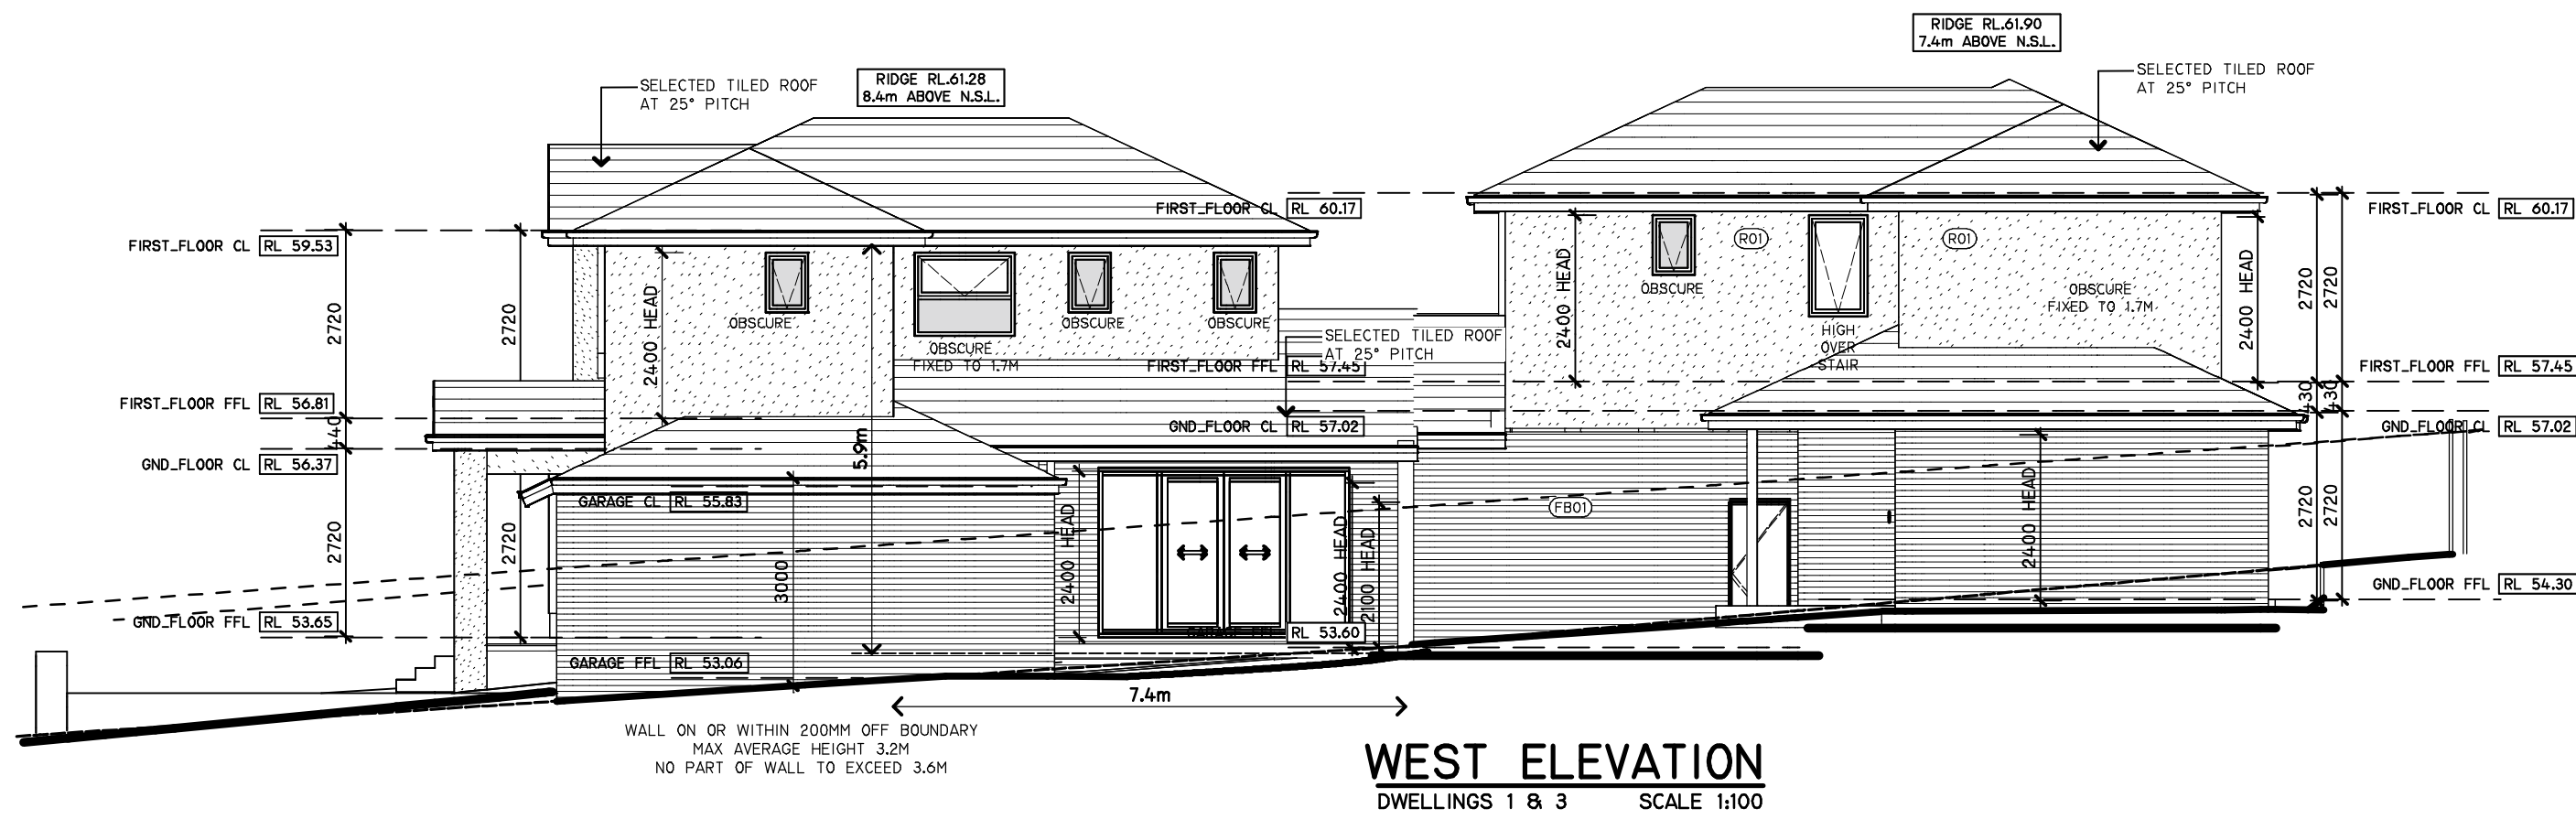
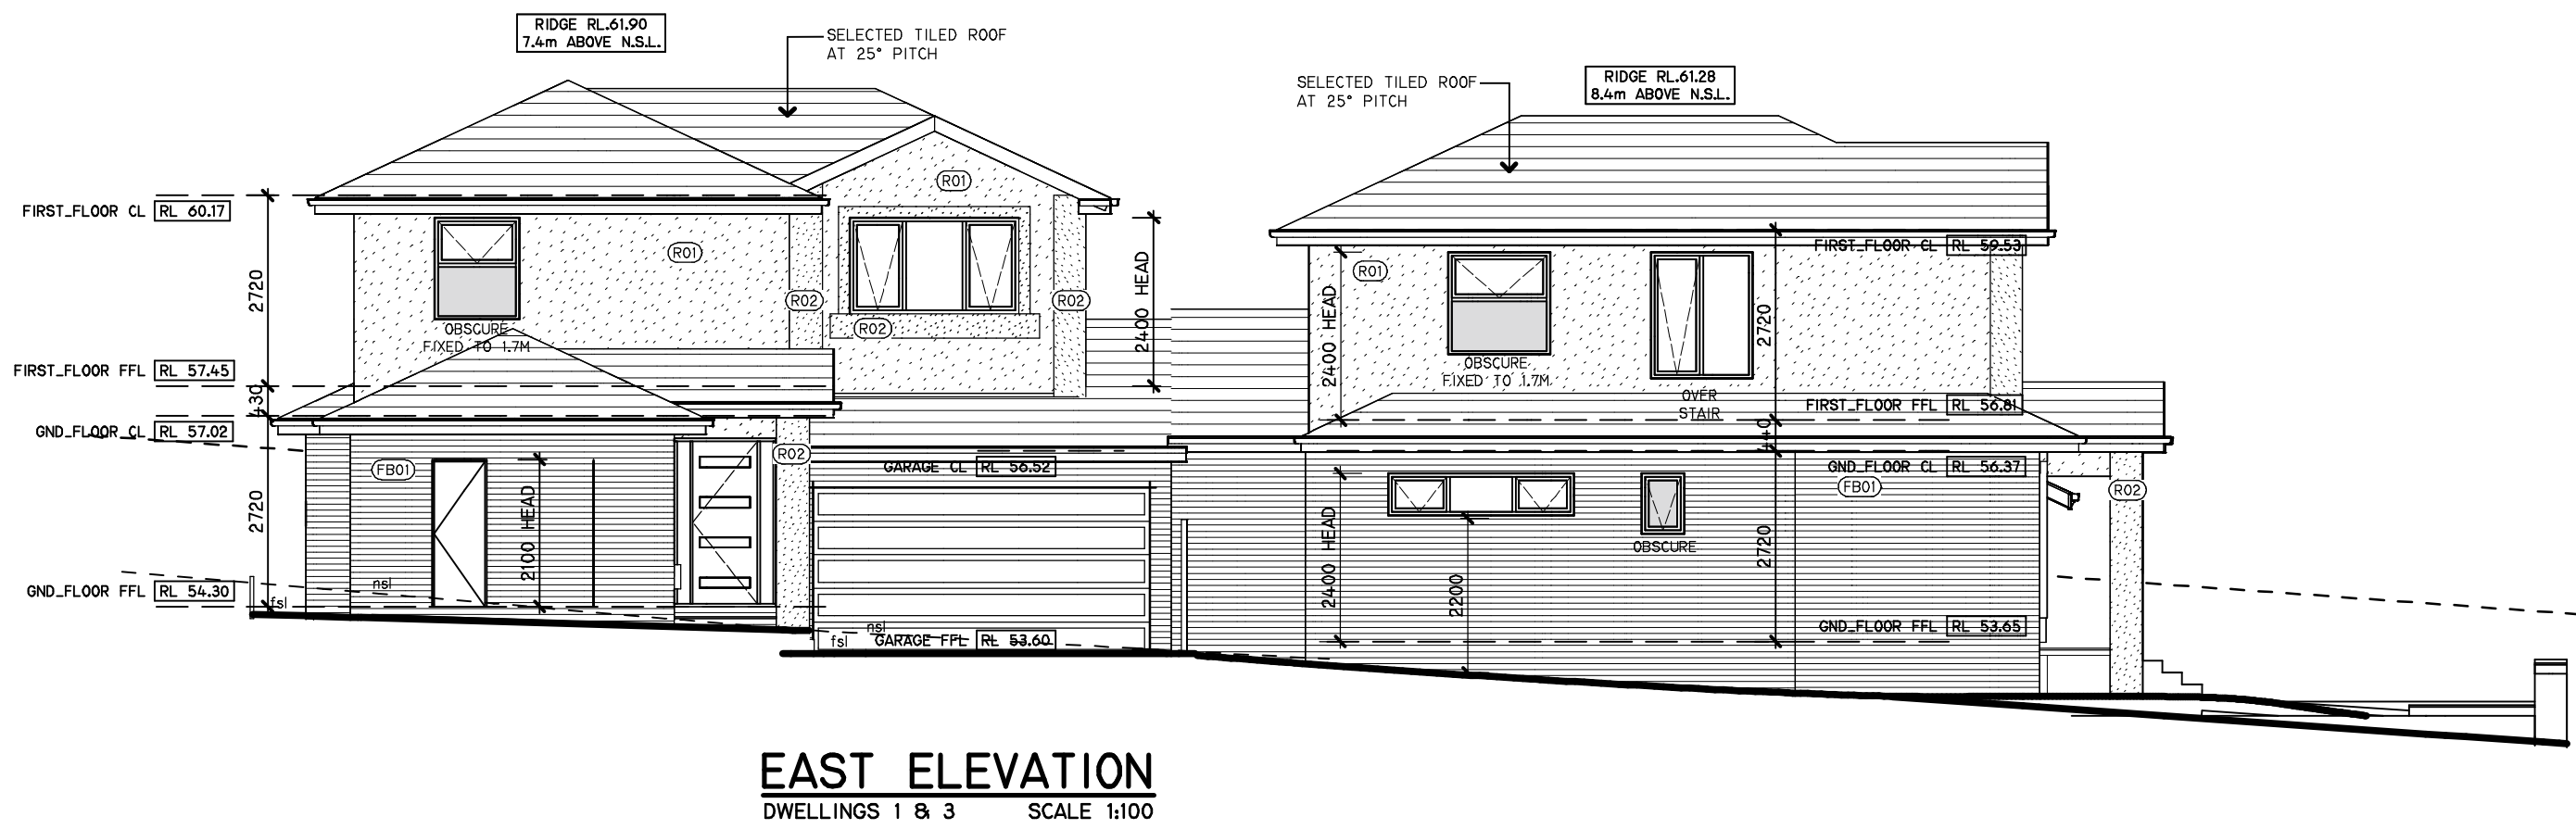


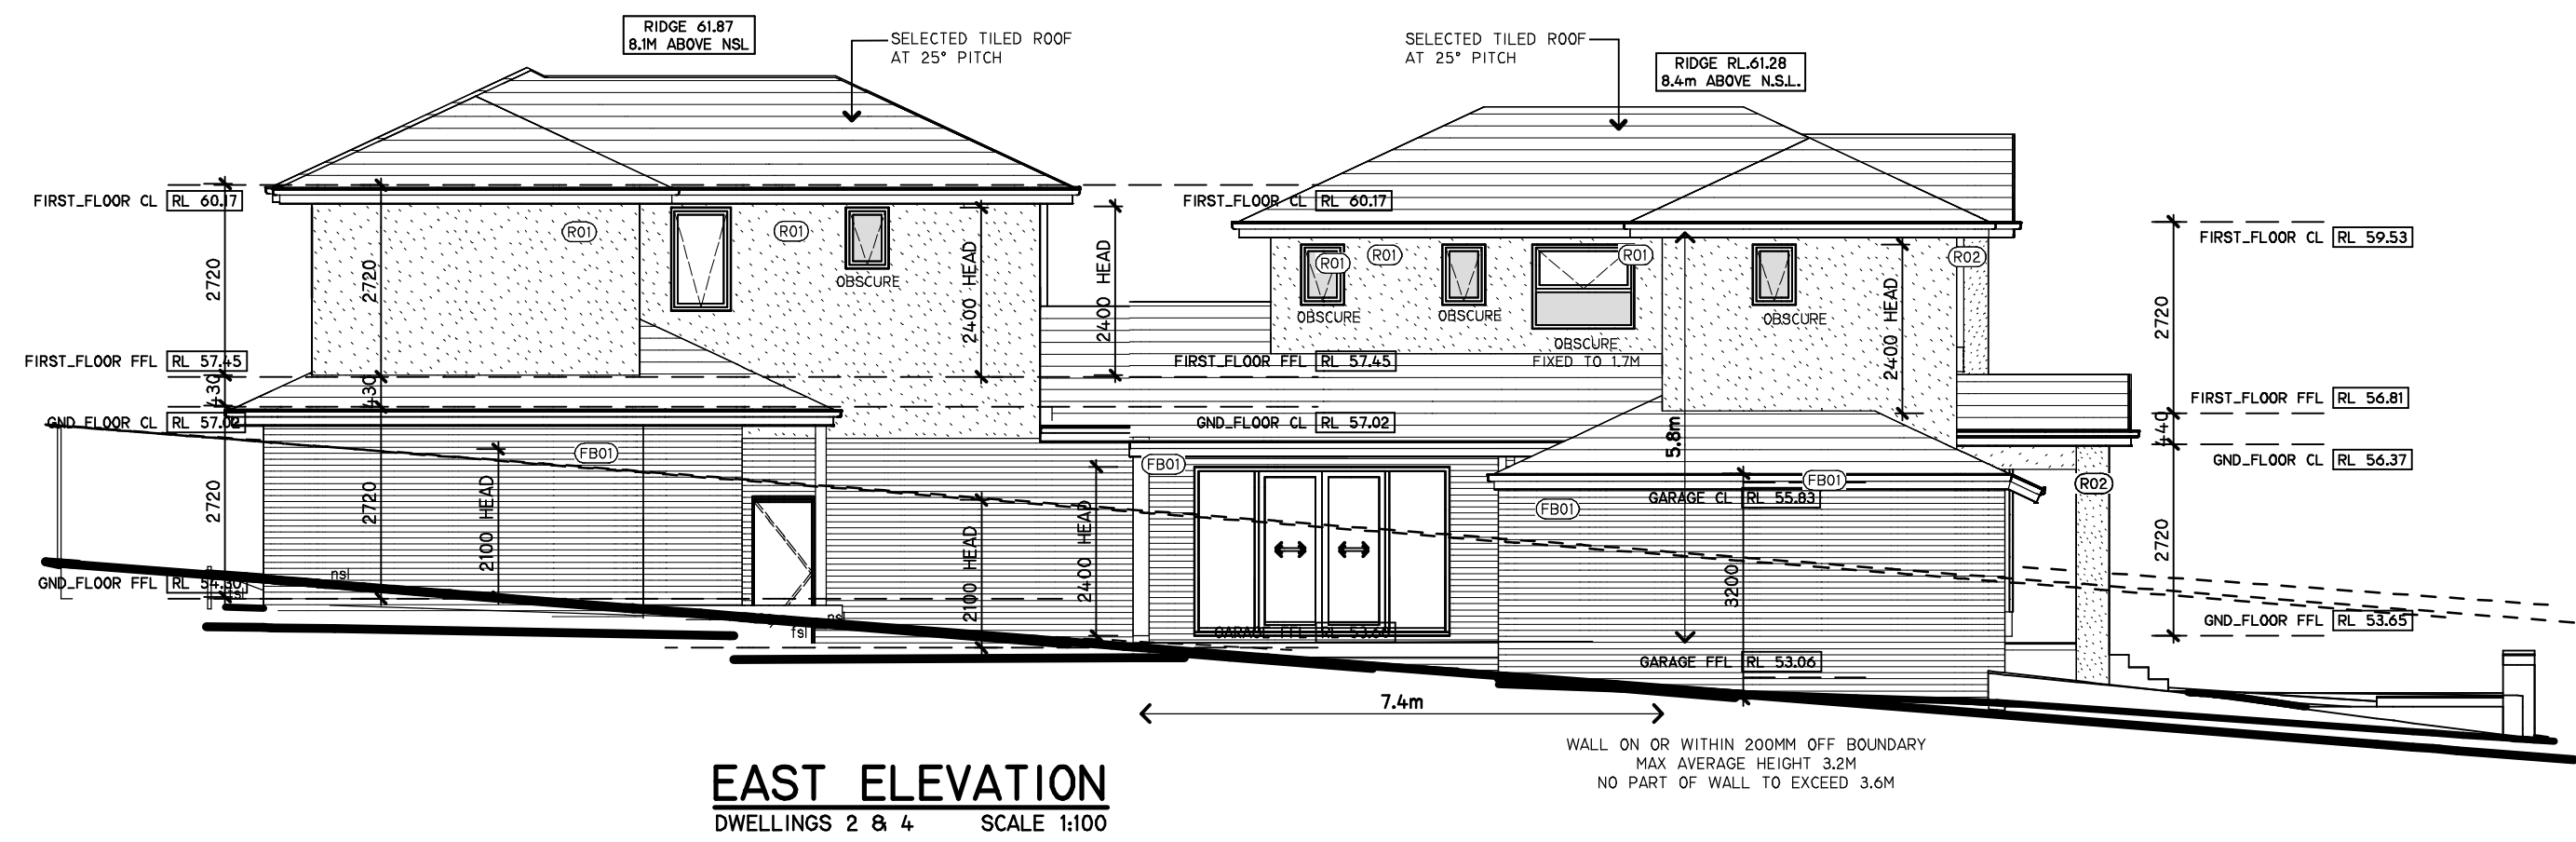

COLOUR & MATERIALS SCHEDULE

	FACE BRICK FB-01		BROWN BLEND BRICK
	RENDER R-01		LIGHT CREAM
	RENDER R-02		LATTE
	ROOF TILES		SLATE GREY
	METAL FLASHINGS & COLOURBOND ROOFING		COLOURBOND COVE
	WINDOW FRAMES		COLOURBOND COVE
	DRIVEWAY		DARK GREY COLOURED ALL WEATHER CONCRETE

REVISIONS:		
NO.	DATE:	DESCRIPTION:

PROJECT:
10-12 THURLOO STREET
CHADSTONE 3148

DRAWING:
COMMON ELEVATIONS

**Peter Thomas
Building Design**

Office: 12 Edinburgh Drive Beaconsfield 3807
Phone: 0413 731 101
Email: peter@ptbuildingdesign.com.au
ABN: 16 278 349 884 RBP: DP-AD 1670

JOB#: 1411	SHEET:
DATE: 13/06/2017	A.002
ORIGINAL PAGE SIZE	© COPYRIGHT 2017

ANY ADDITIONAL COLOURS USED ARE TO BE IN NATURAL EARTH TONES RANGE
ALL COLOURS ARE INDICATIVE AND MAY BE VARIED DUE TO PRINTING PROCESS
COLOUR MAY VARY WITH SELECTION OF ALTERNATIVE BRANDS